


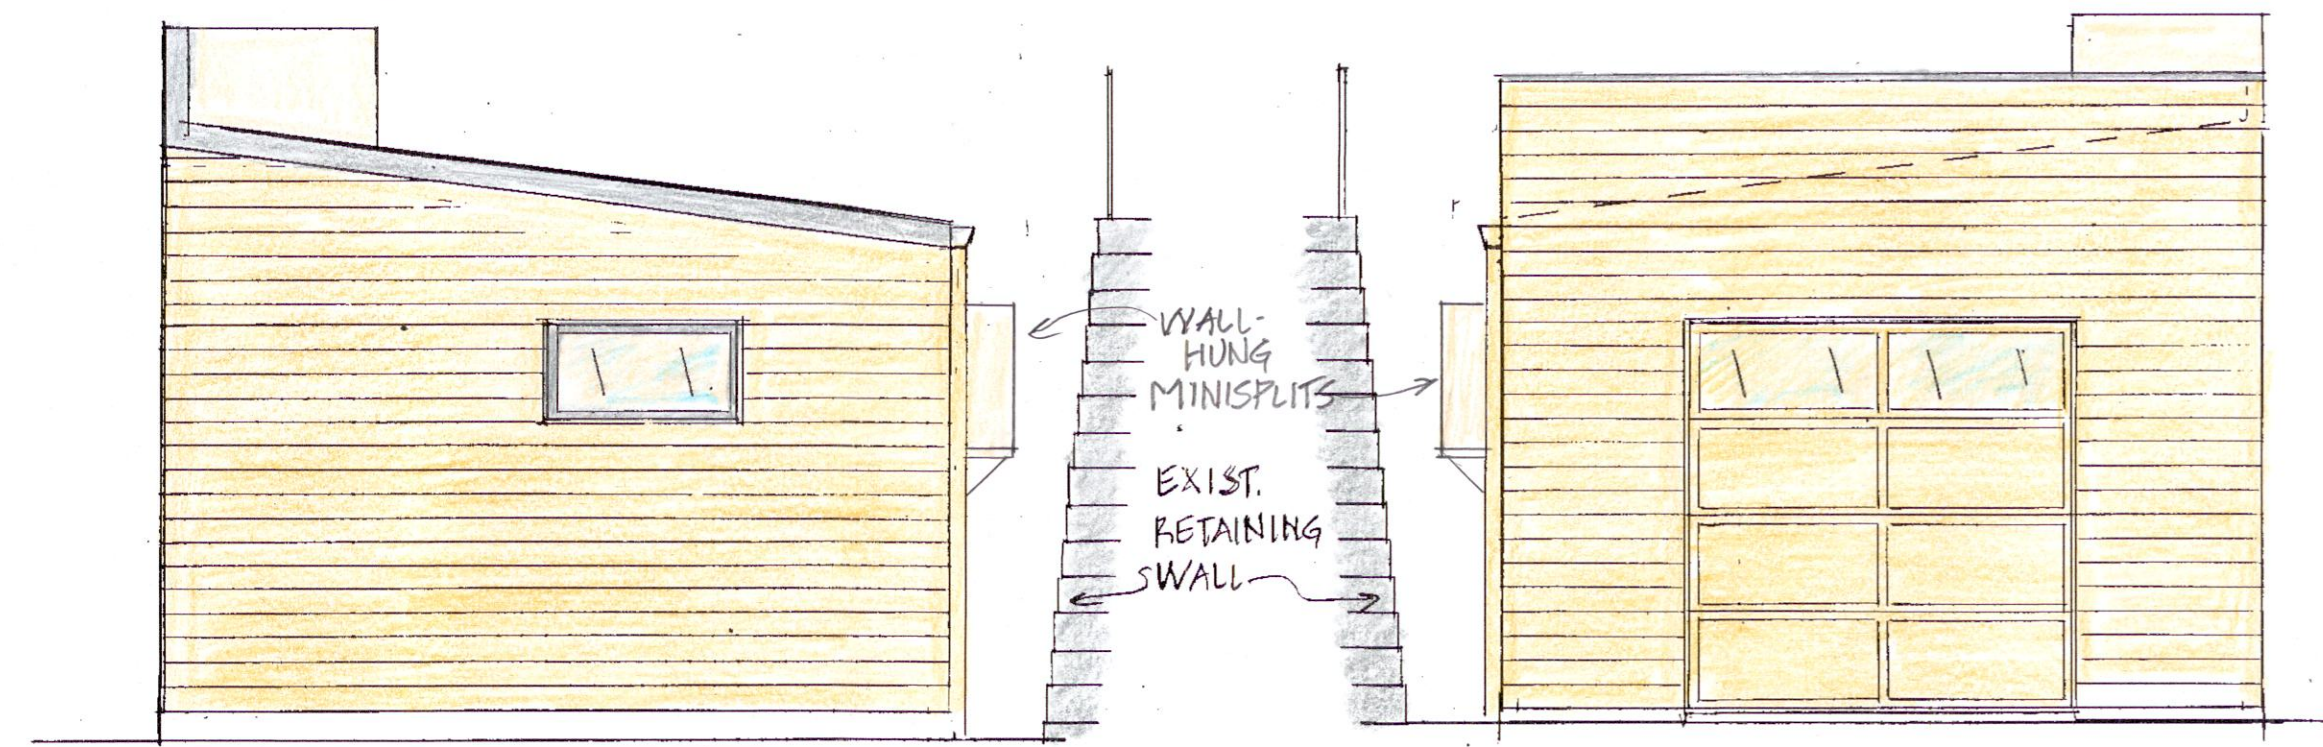


RIGHT SIDE (NORTH) ELEVATION
1/4" = 1'-0"


LEFT SIDE (SOUTH) ELEVATION
1/4" = 1'-0"




FRONT (EAST) ELEVATION
1/4" = 1'-0"

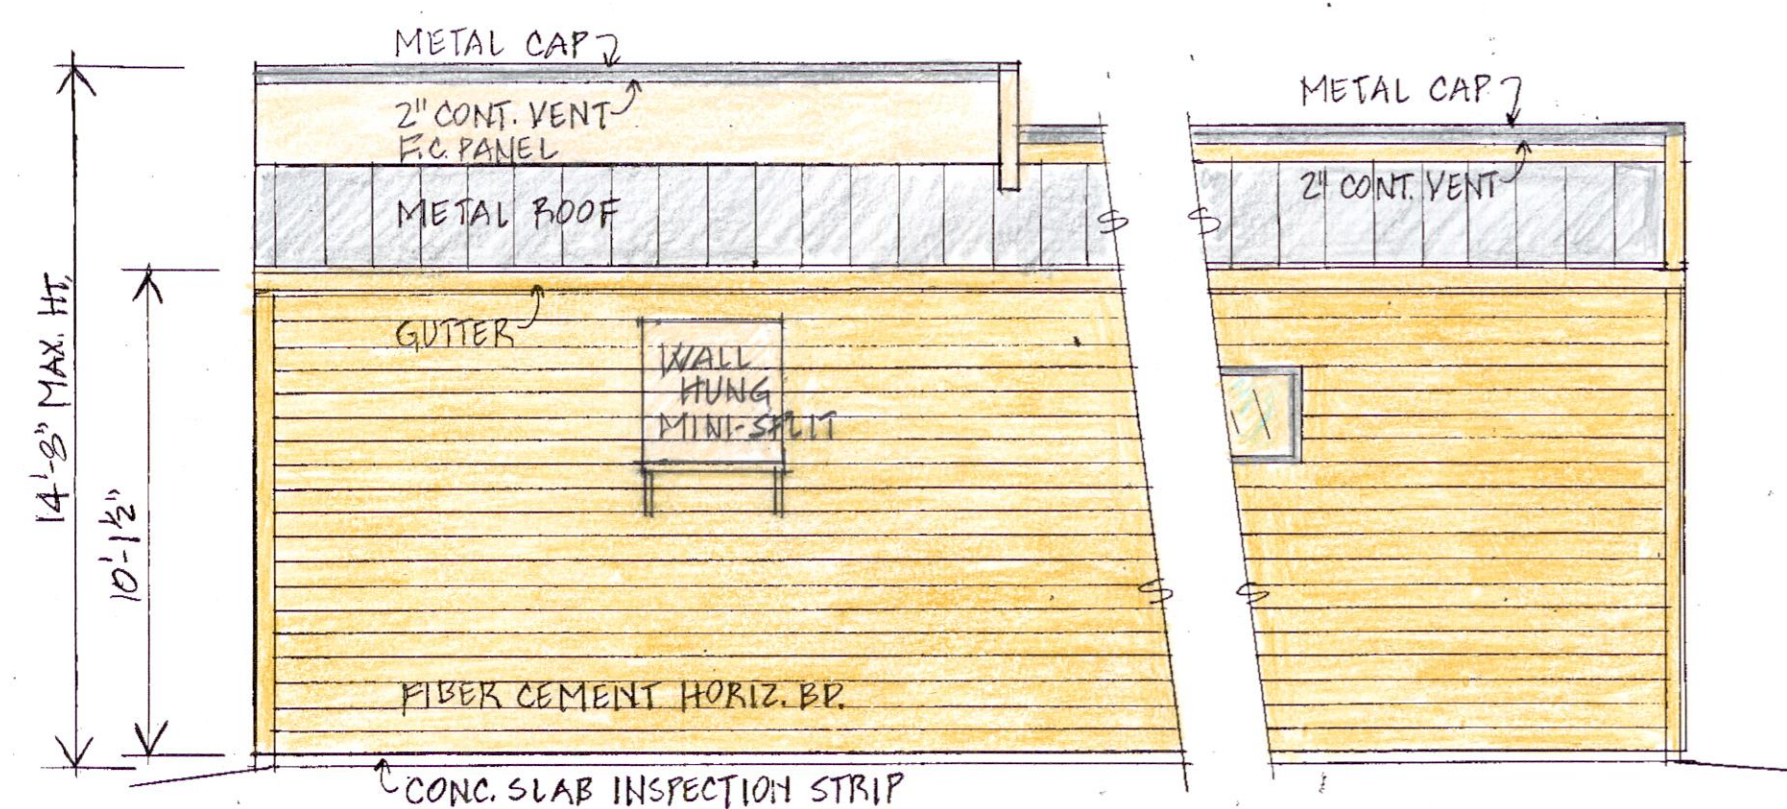


REAR (WEST) ELEVATION
1/4" = 1'-0"

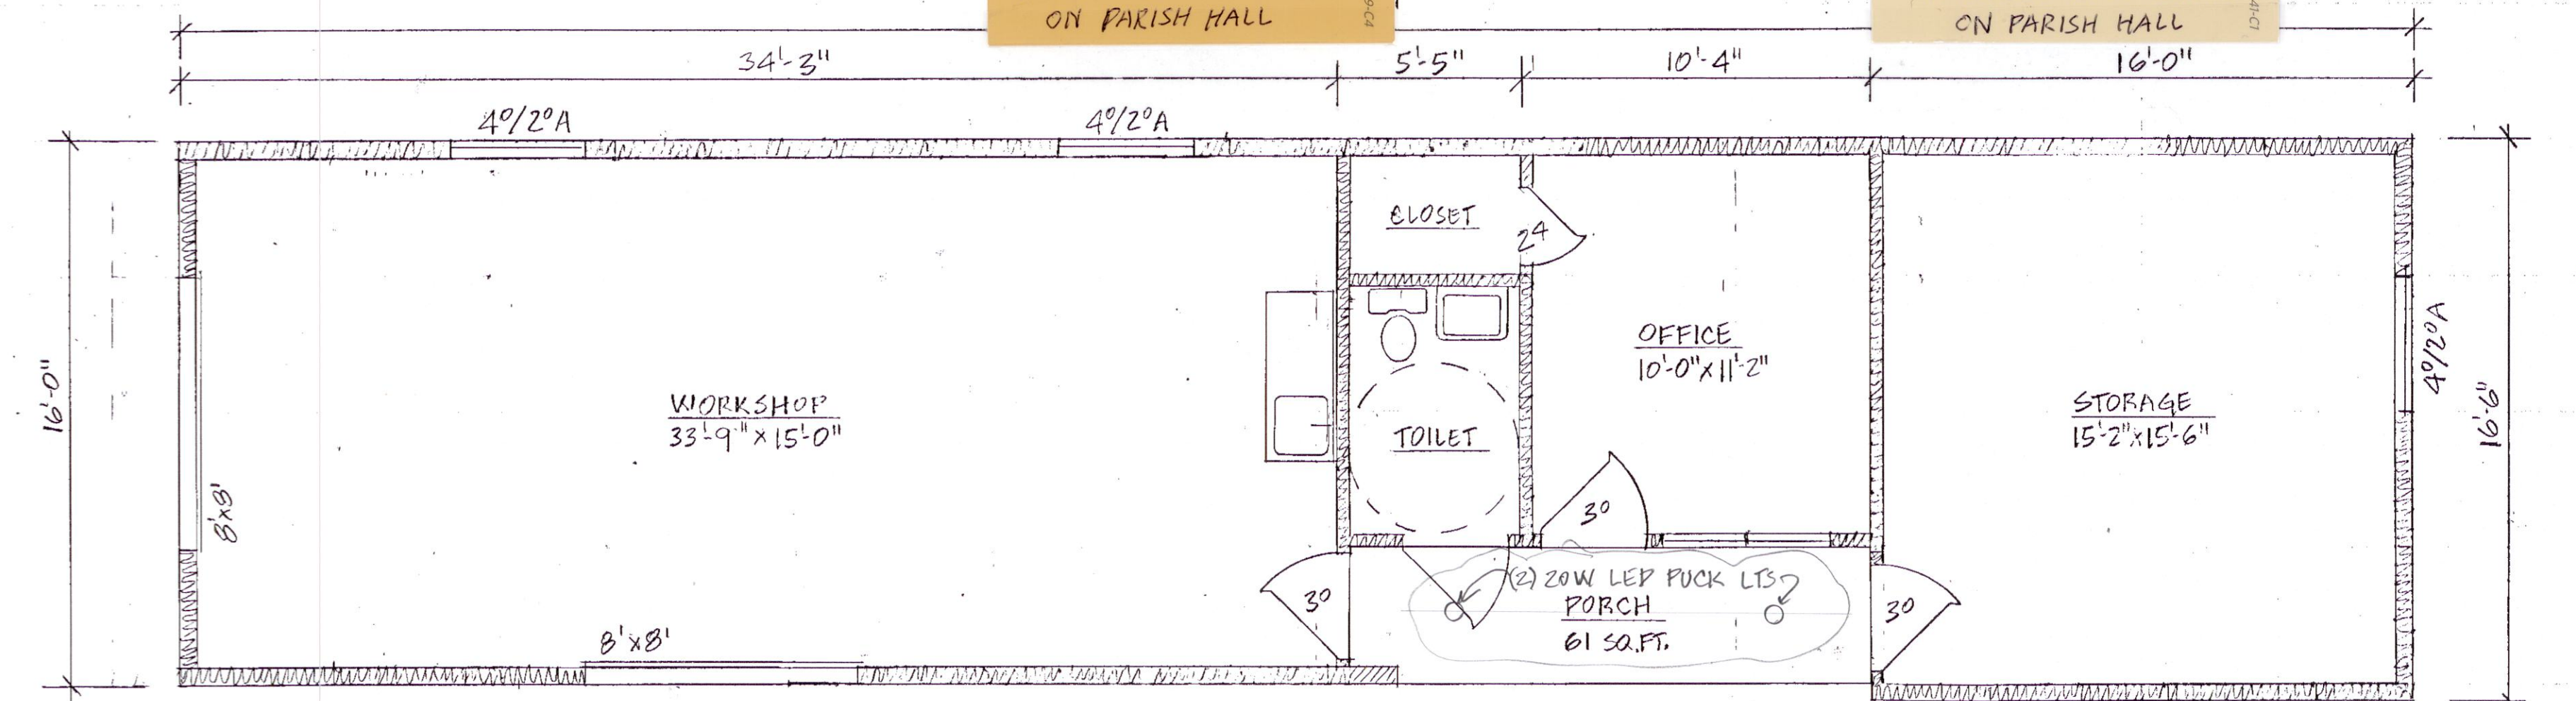


FLOOR PLAN
1/4" = 1'-0"
1003 SQ. FT. CONDITIONED

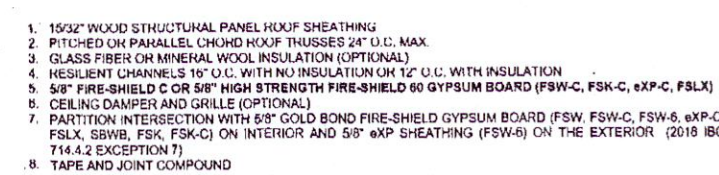


DATE: 01/13/22
SCALE: 3/4" = 1'-0"
DETAIL: RT 101
© 2022 National Gypsum Services Company

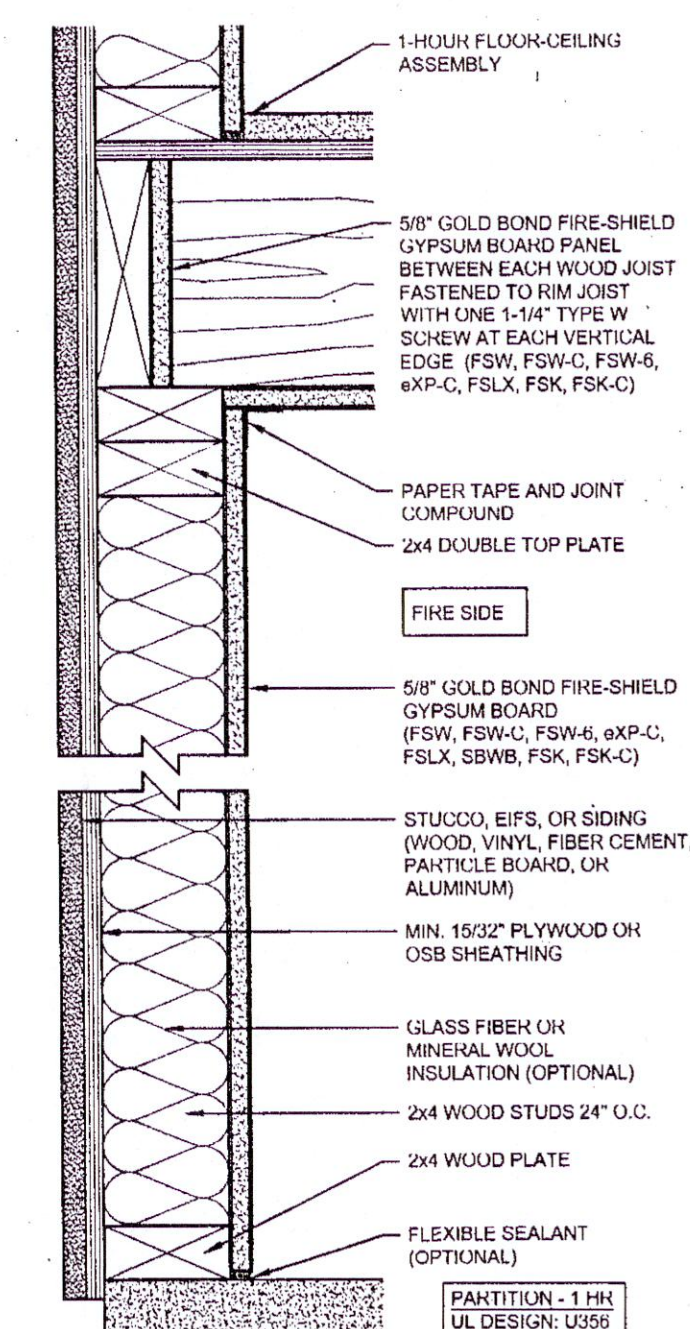

1 HOUR EXTERIOR WALL WITH CLADDING
DETAIL: WS 111
National Gypsum
© 2022 National Gypsum Services Company

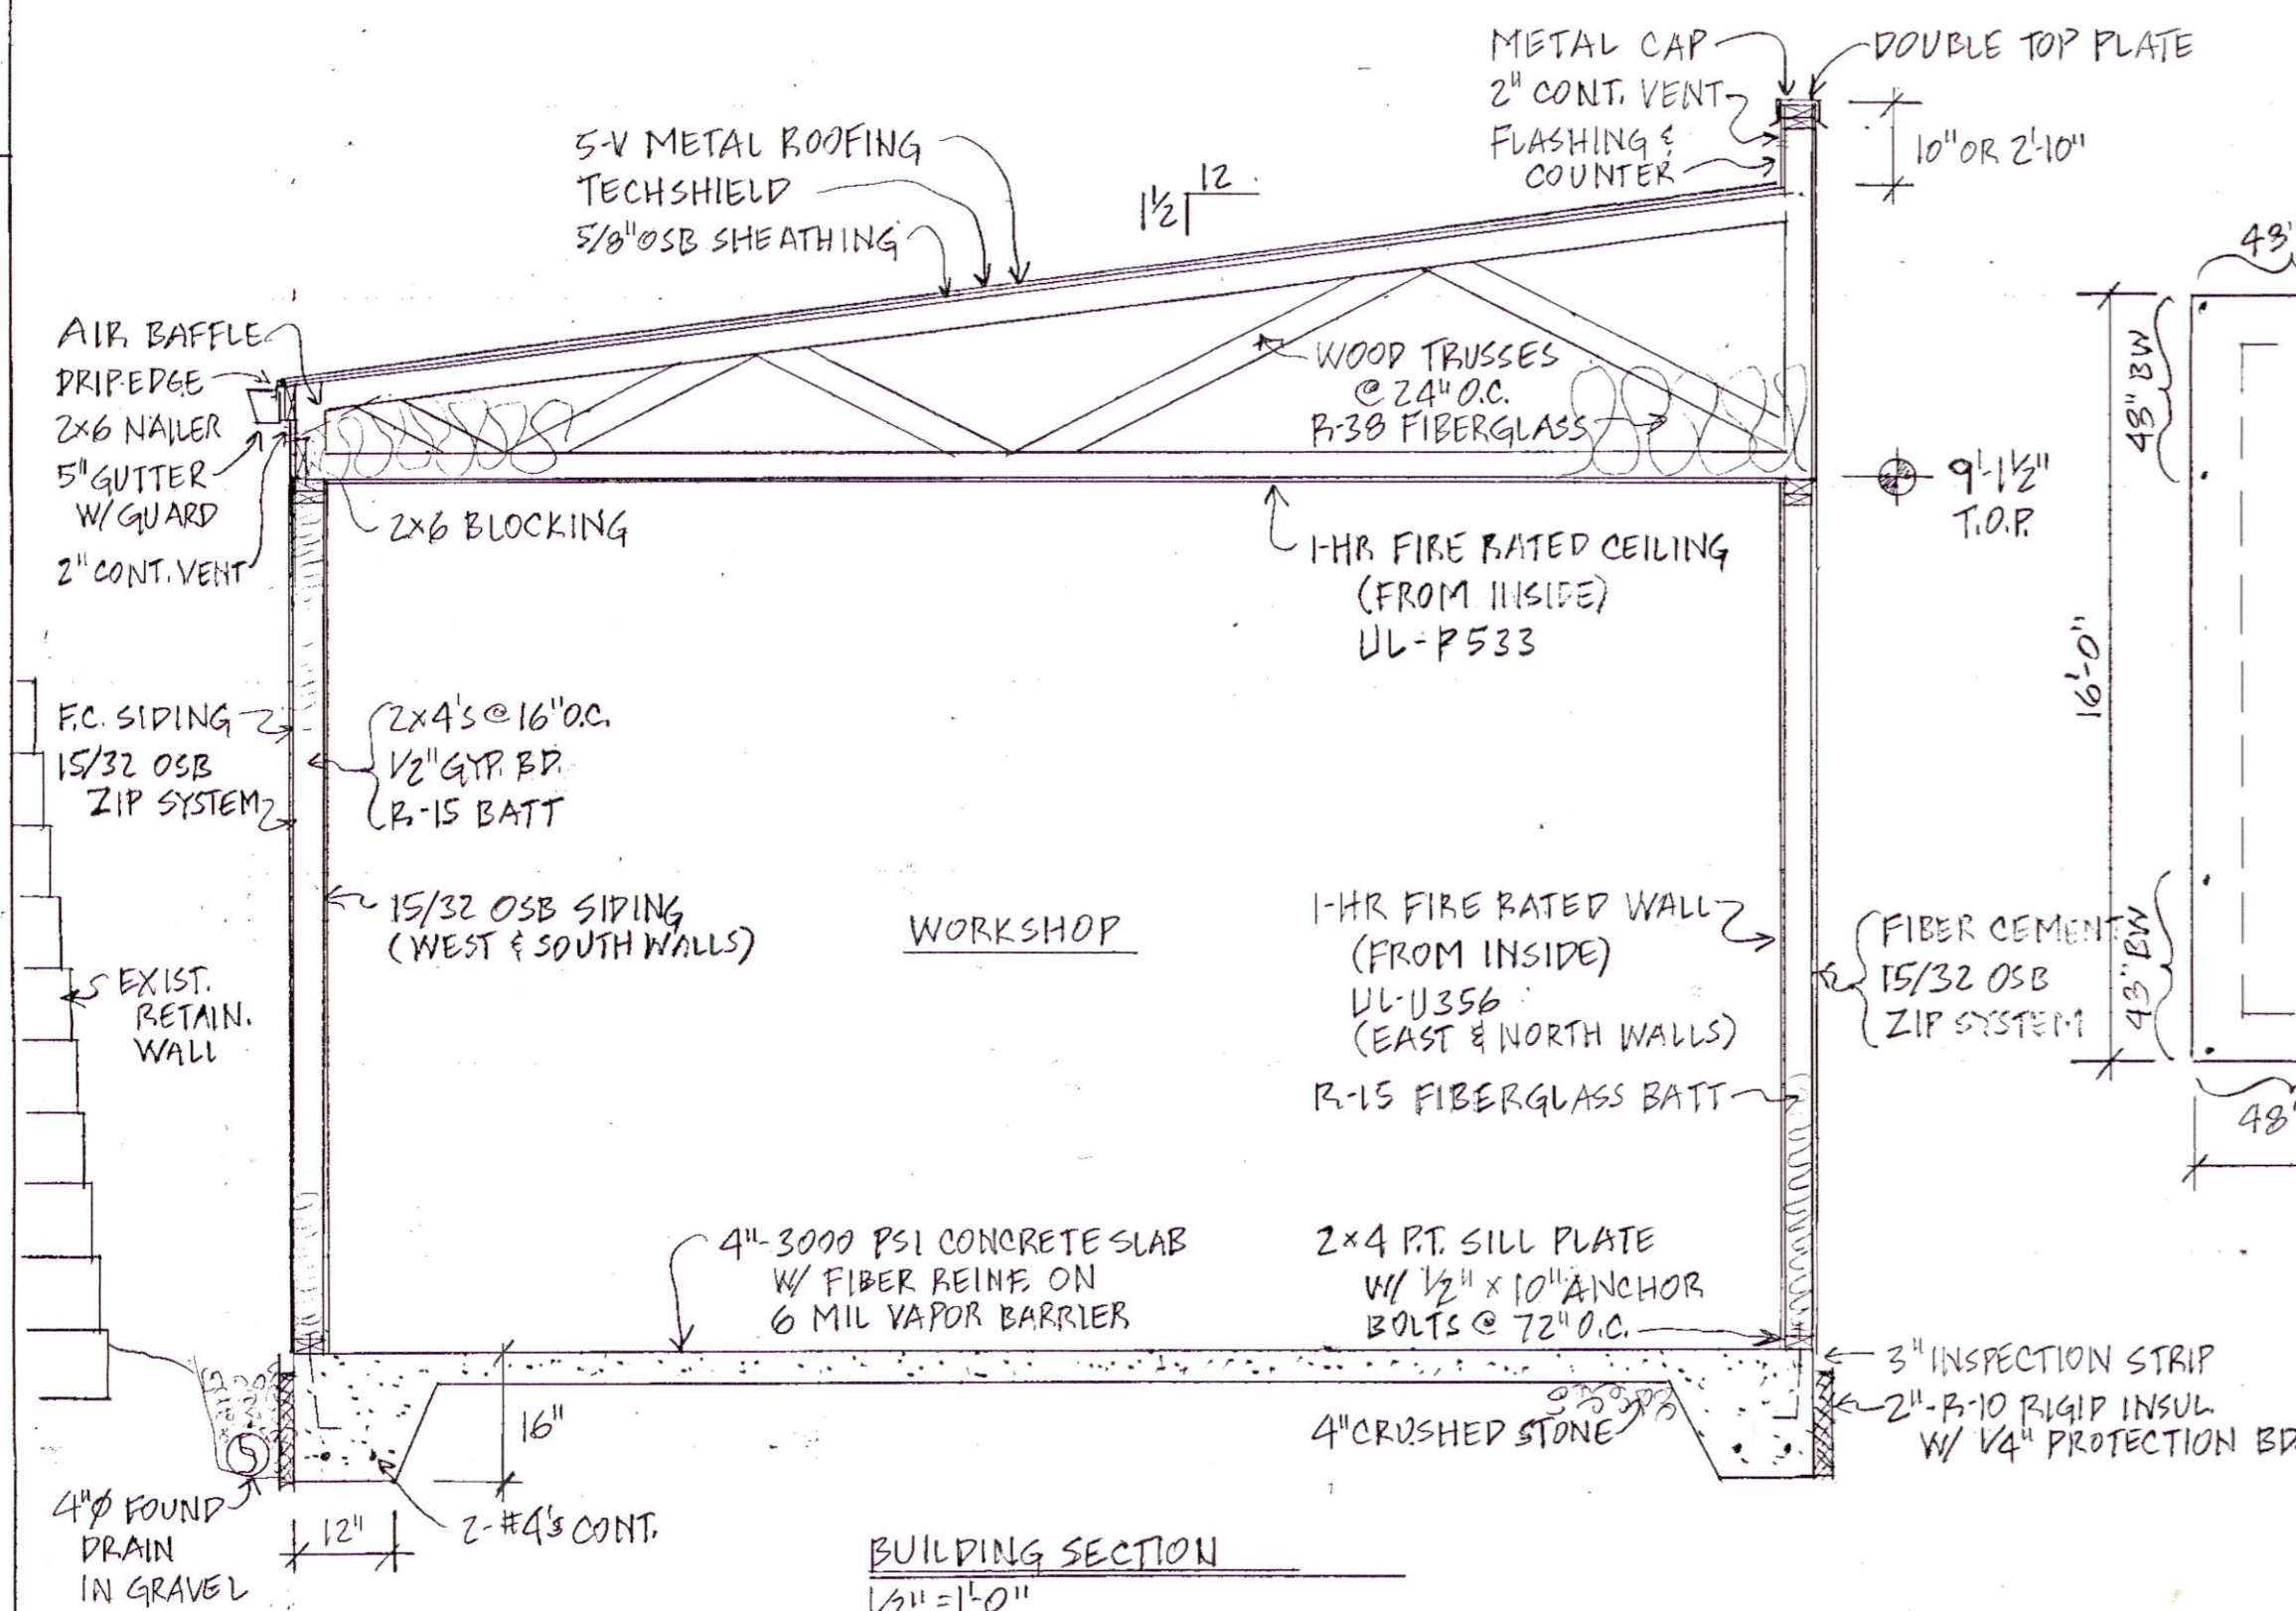


BUILDING SECTION
1/2" = 1'-0"

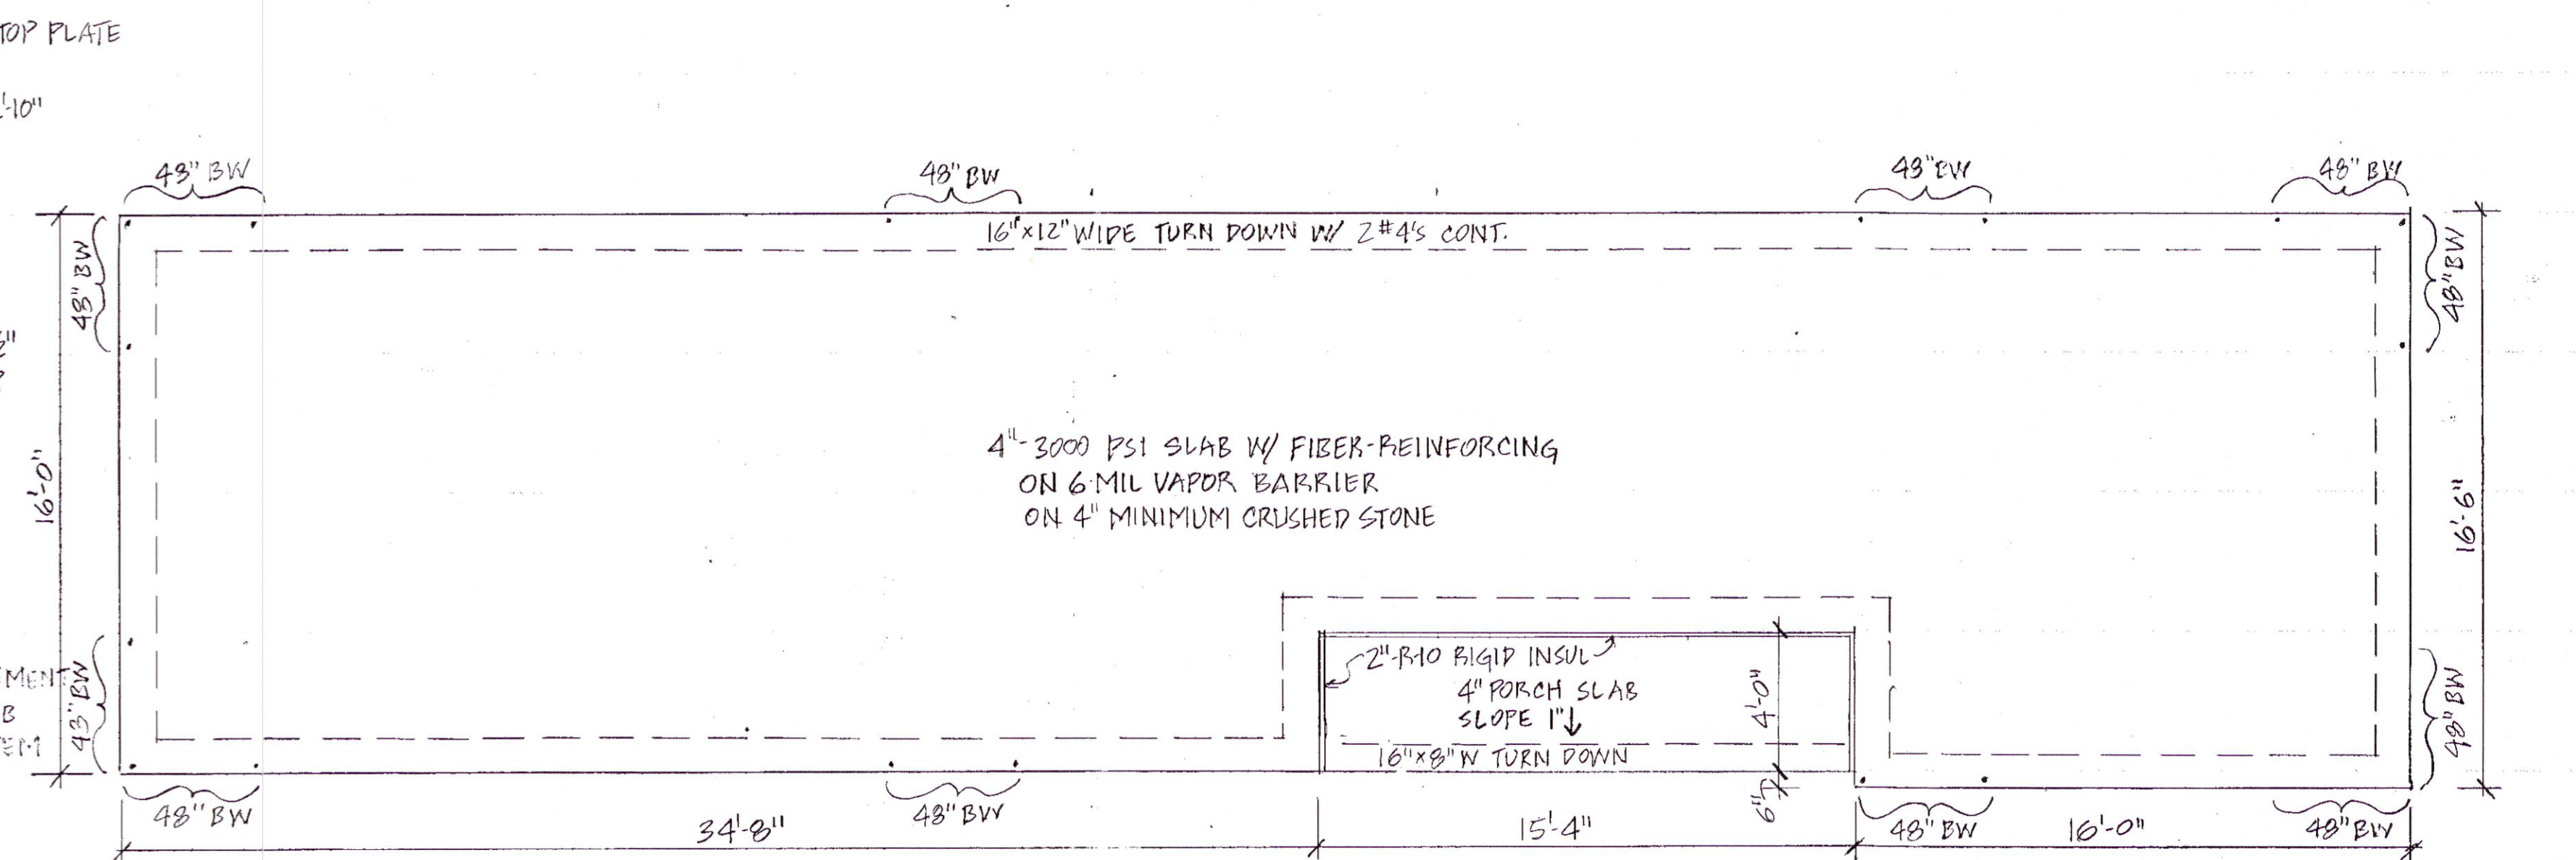

FOUNDATION PLAN
1/4" = 1'-0"
LATERAL BRACING: OS-WSP
FRONT: 66' → 7' REEP / 16' PROVIDED
RIGHT SIDE: 16' → 2' REEP / 8' PROVIDED
LEFT SIDE: 16' → 2' REEP / 8' PROVIDED
REAR: 66' → 7' REEP / 16' PROVIDED

STEVEN CLIPP ARCHITECTURE

10214 GOVERNORS DRIVE, CHAPEL HILL, NC 27517 919-929-2772

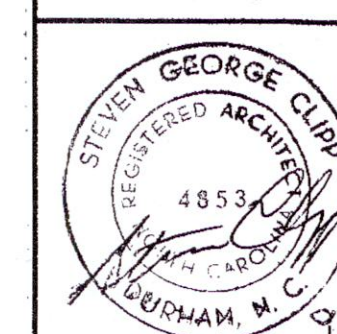

DATE: DRAWN BY: SGC REV: DWG NO.: A-2 of 2

NEW MAINTENANCE BUILDING

ST THOMAS MORE

940 CARMICHAEL STREET, CHAPEL HILL, NC 27517