


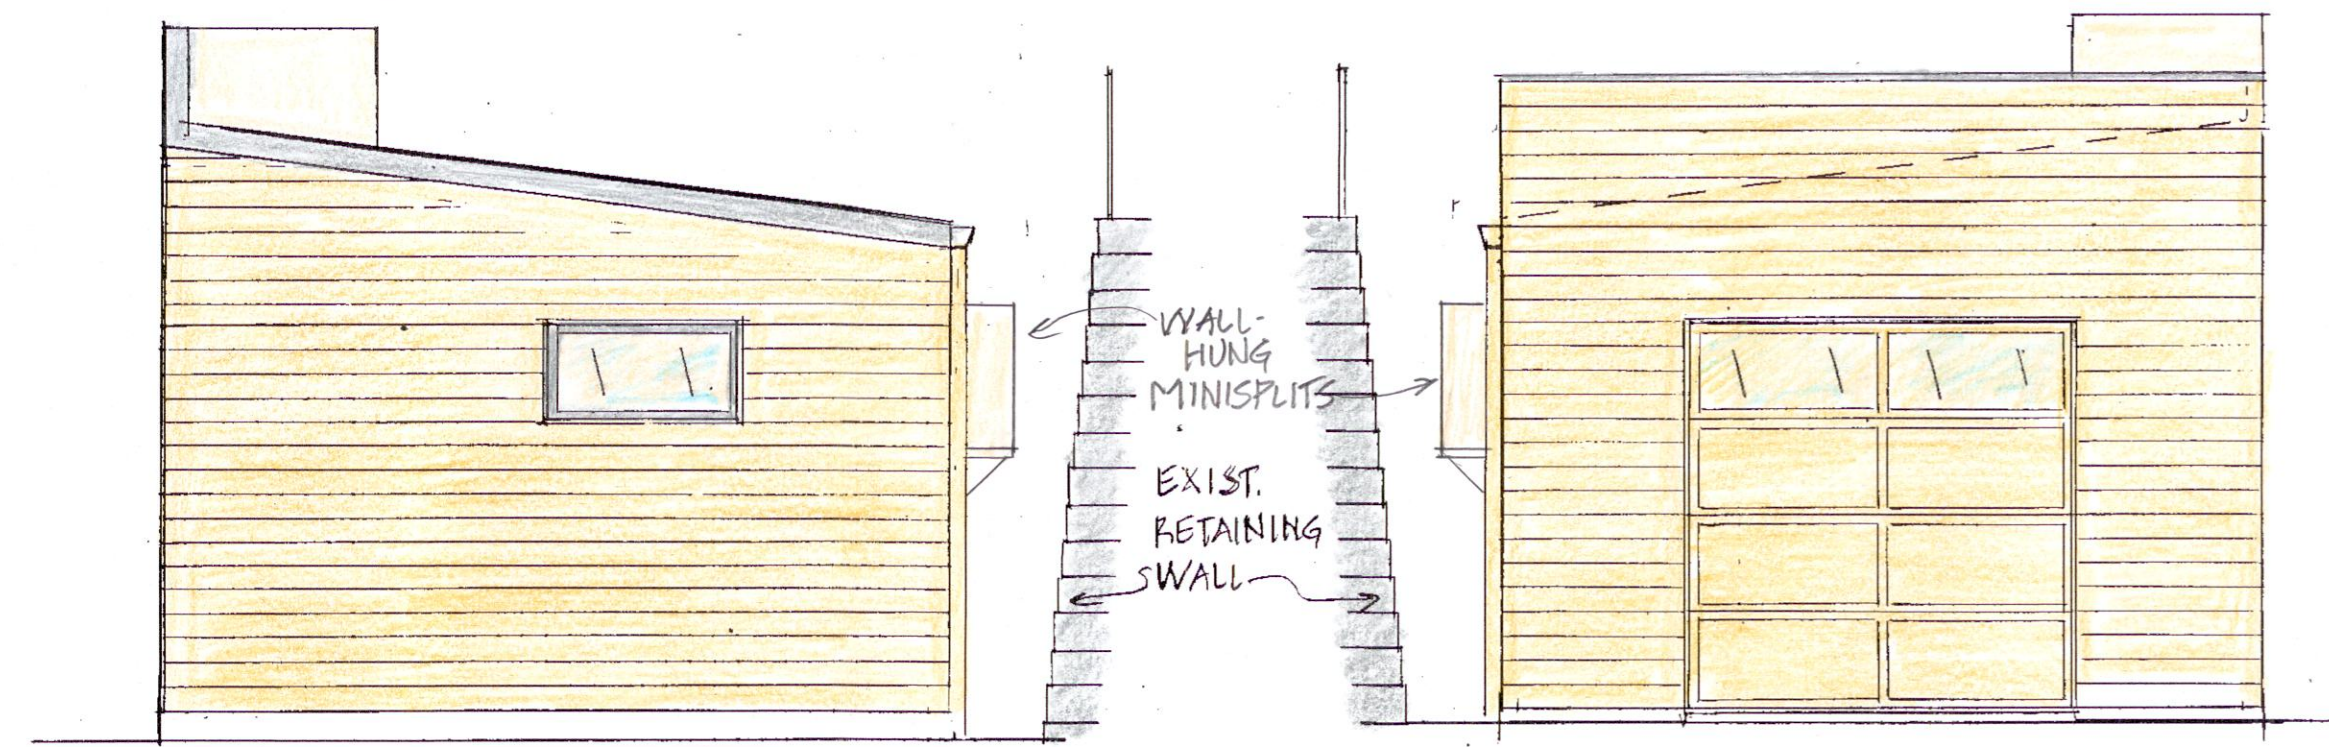


RIGHT SIDE (NORTH) ELEVATION
1/4" = 1'-0"


LEFT SIDE (SOUTH) ELEVATION
1/4" = 1'-0"




FRONT (EAST) ELEVATION
1/4" = 1'-0"

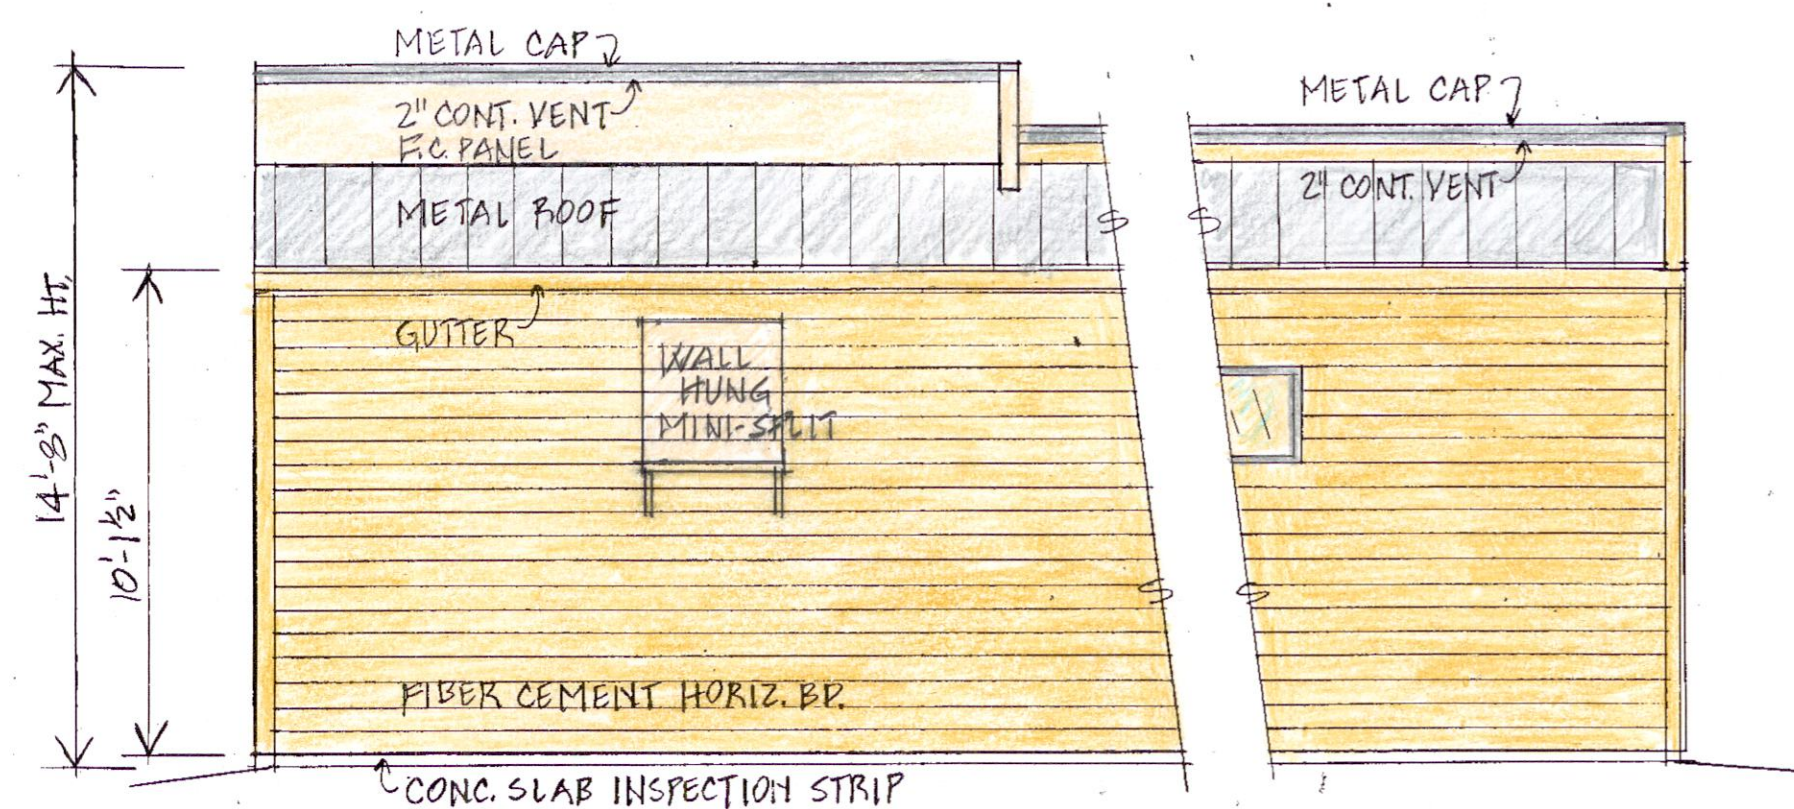


REAR (WEST) ELEVATION
1/4" = 1'-0"

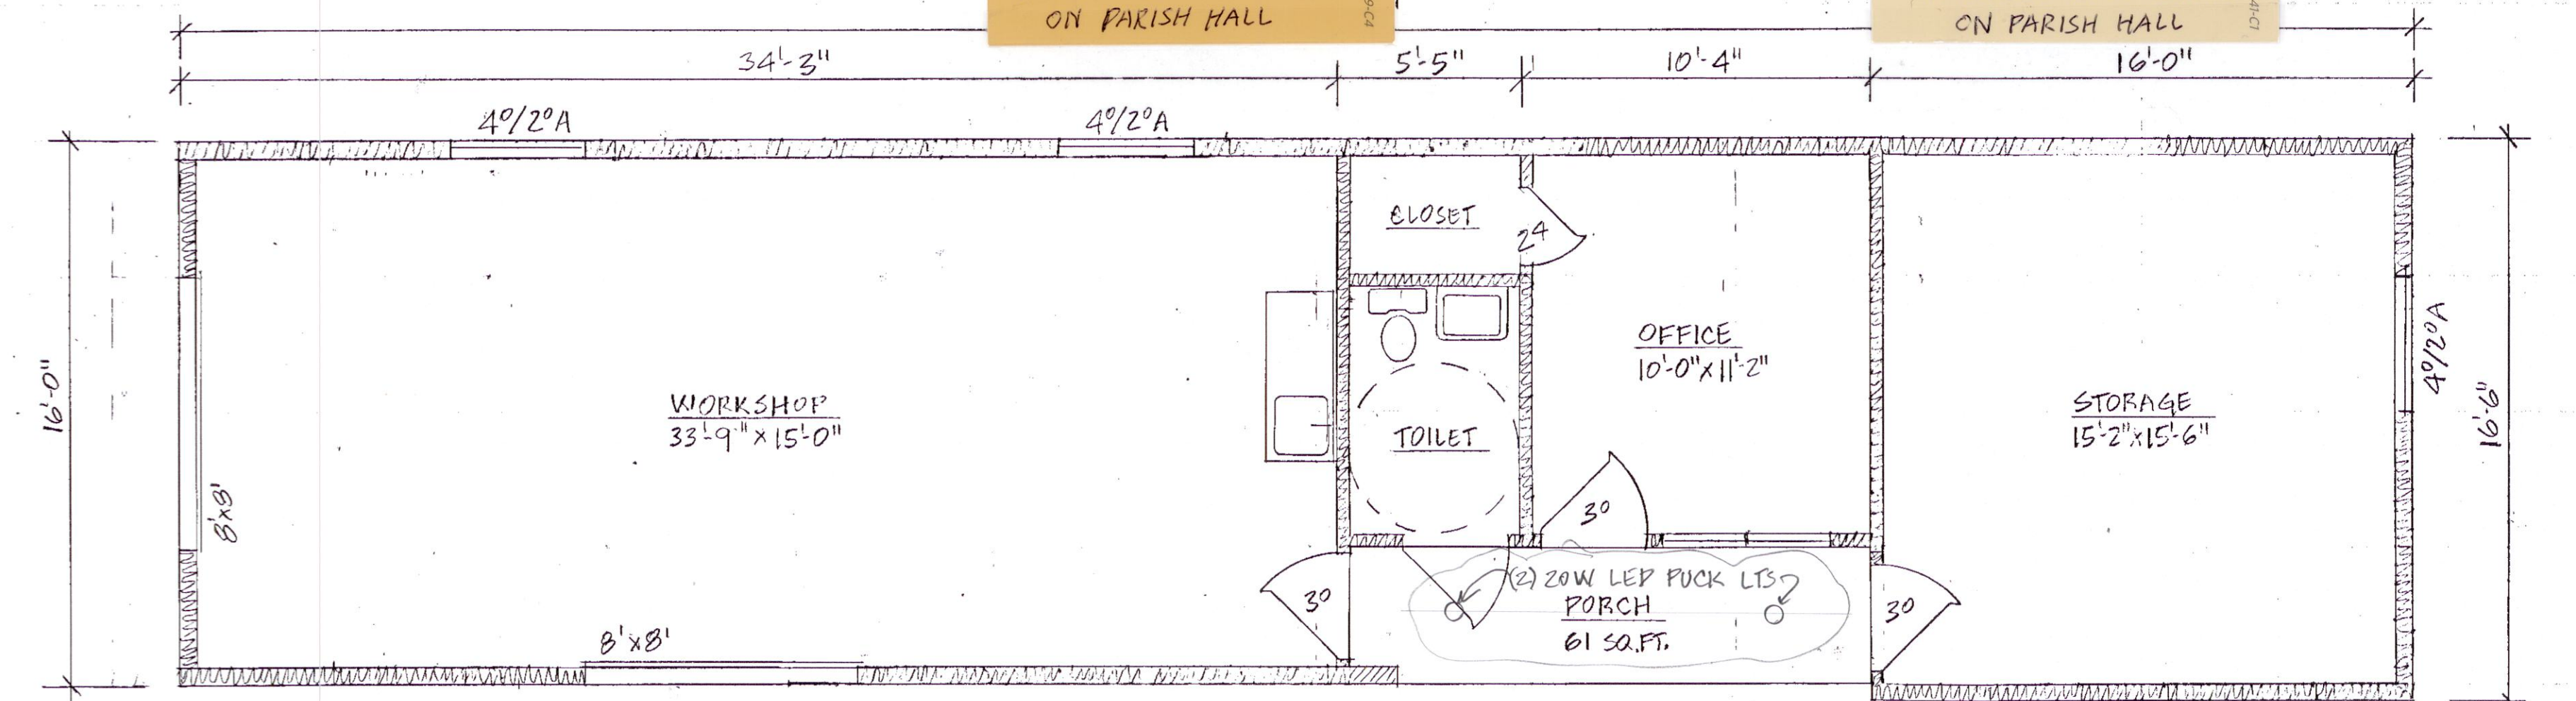


FLOOR PLAN
1/4" = 1'-0"
1003 SQ. FT. CONDITIONED

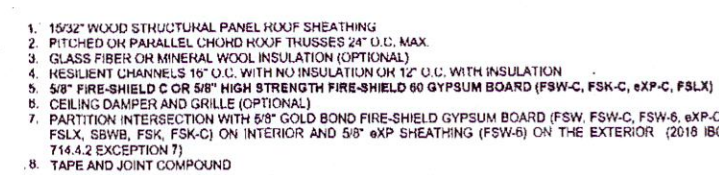


1 HOUR WOOD TRUSS FLOOR-CEILING ASSEMBLY
DETAIL: RT 101

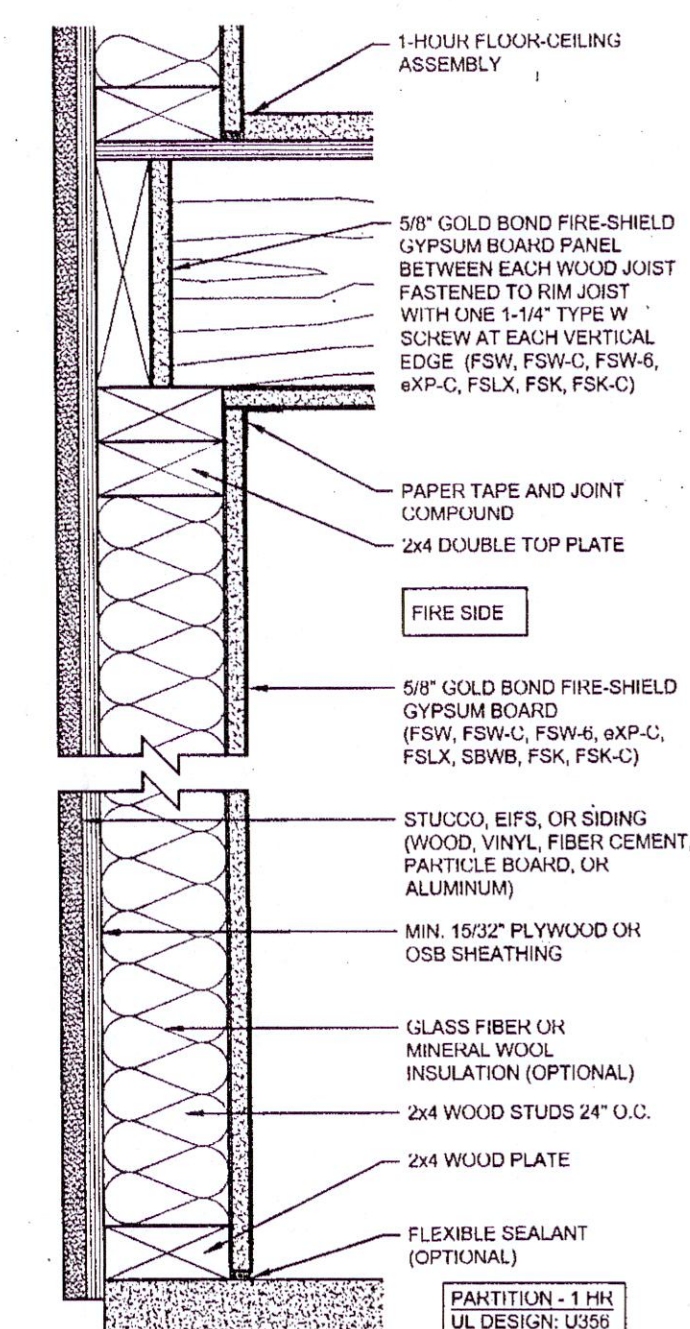

1 HOUR EXTERIOR WALL WITH CLADDING
DETAIL: WS 111

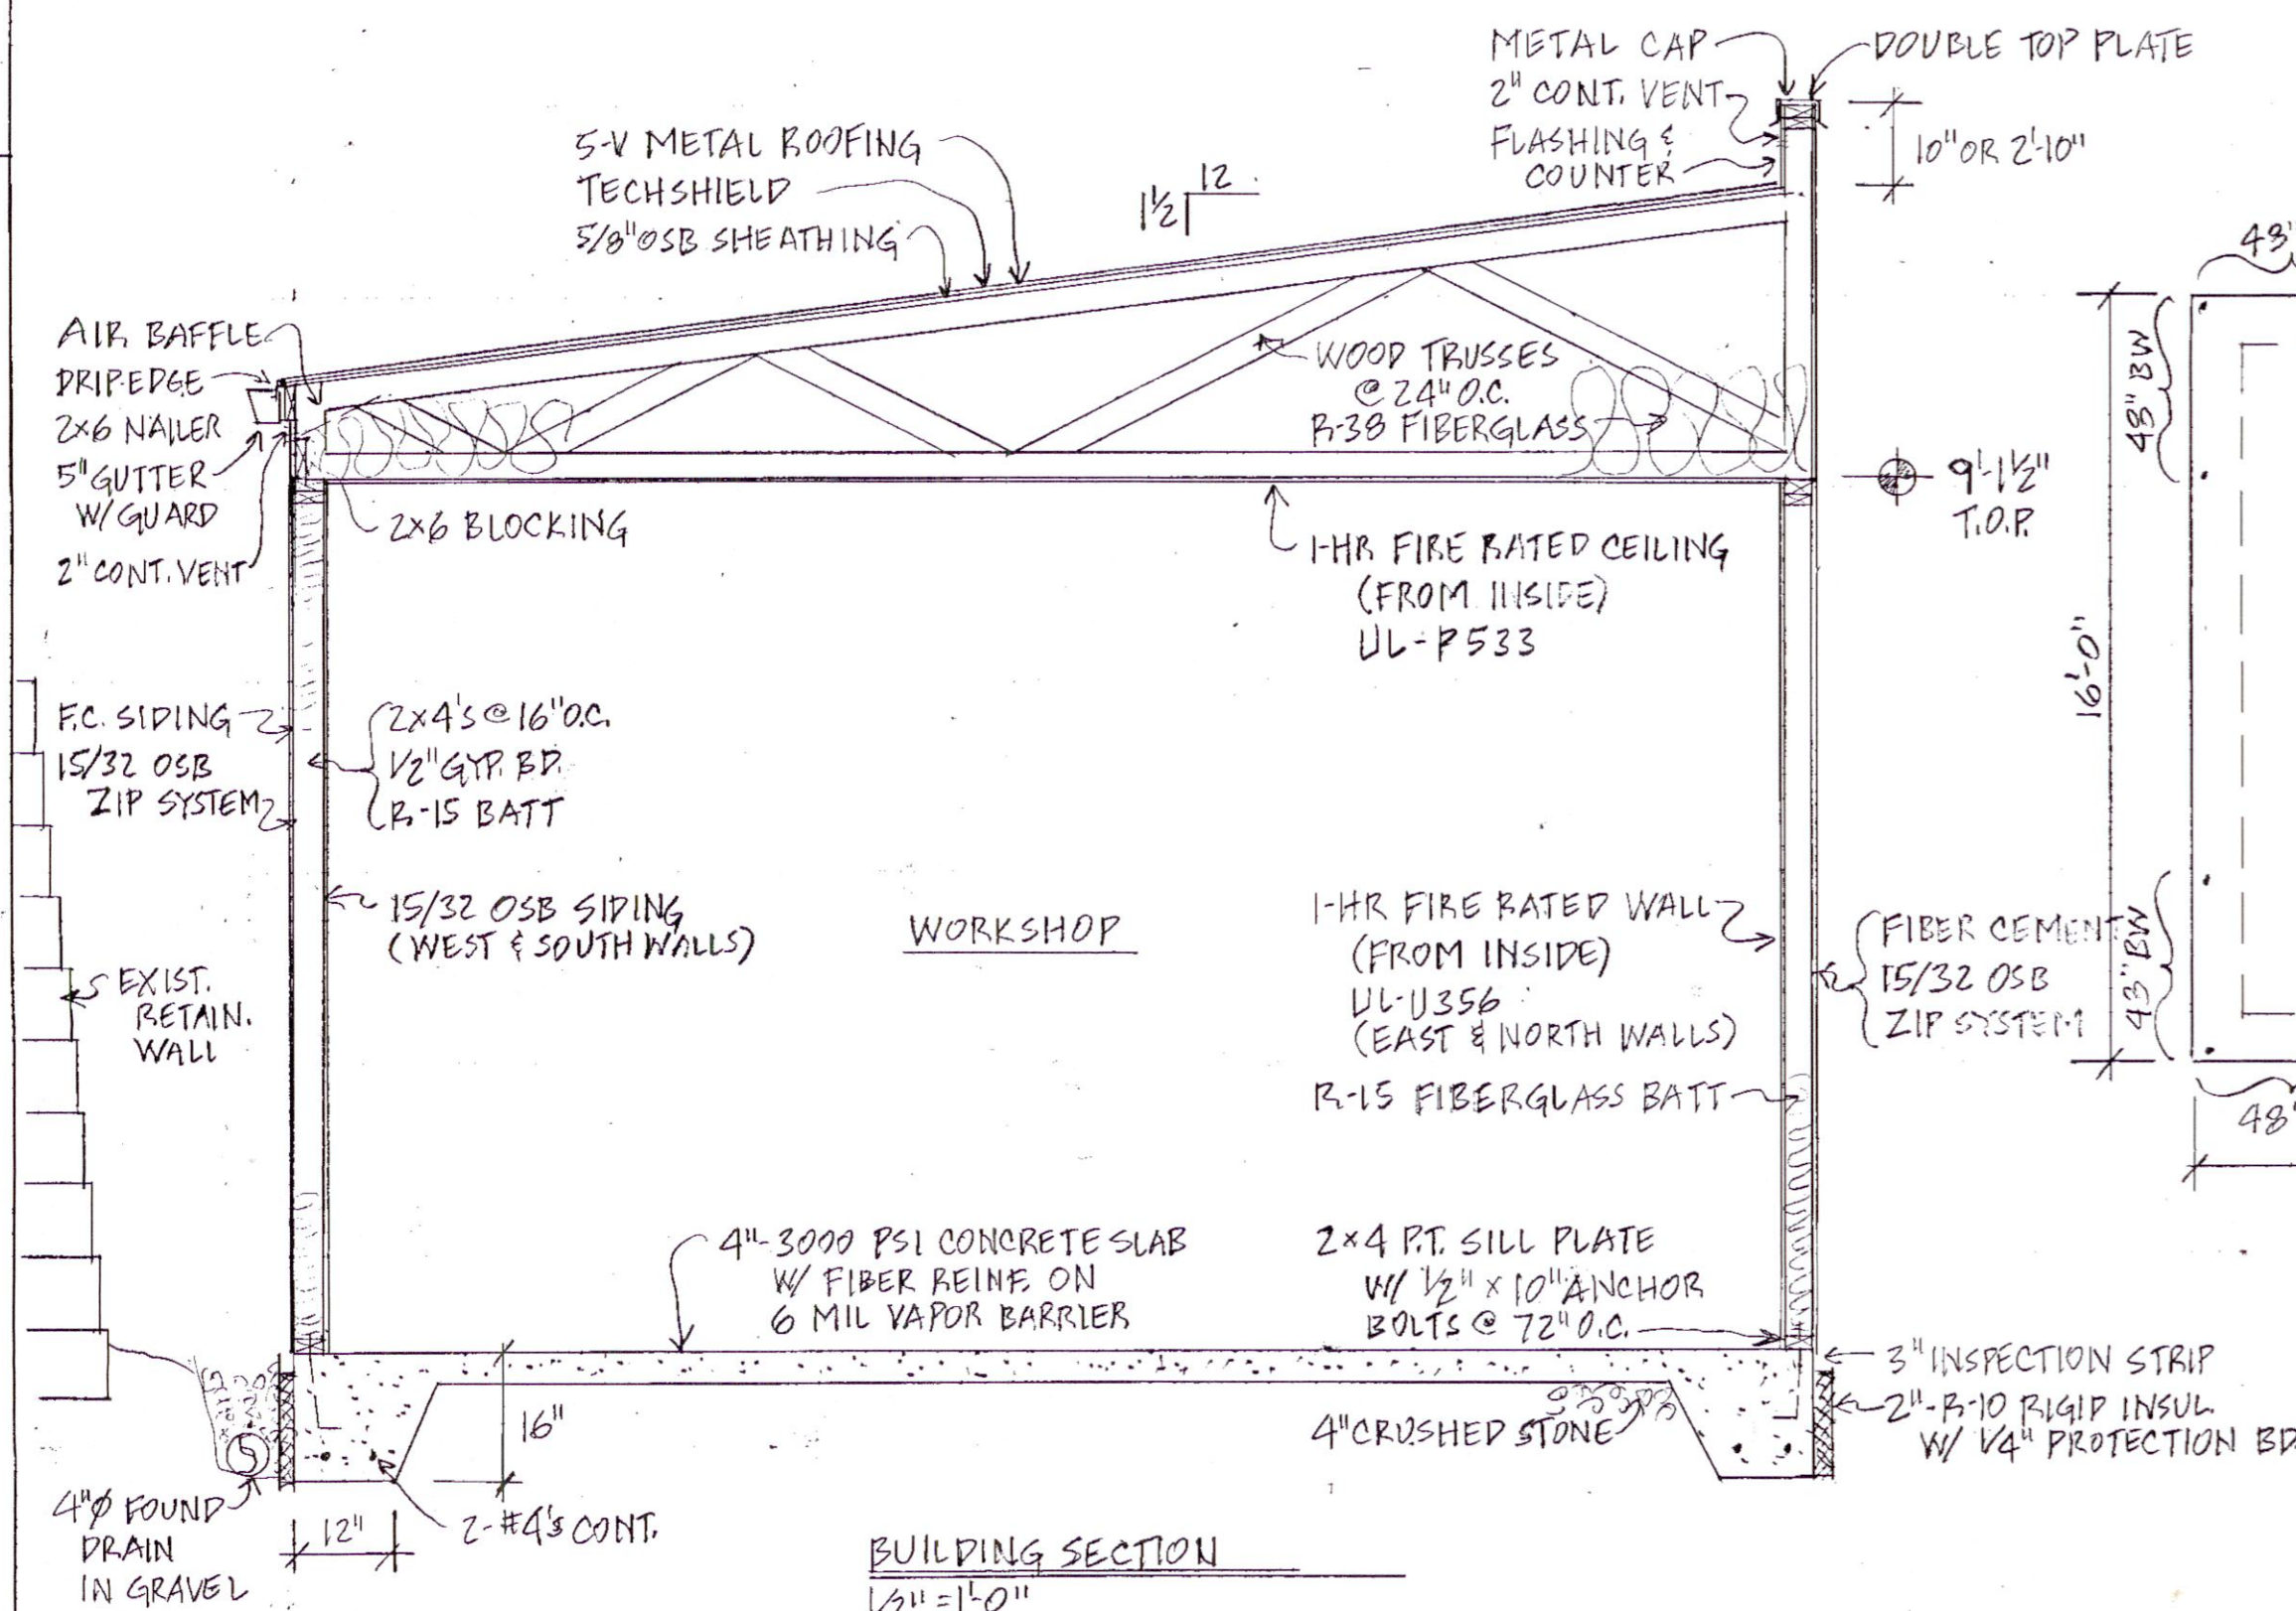

BUILDING SECTION
1/2" = 1'-0"

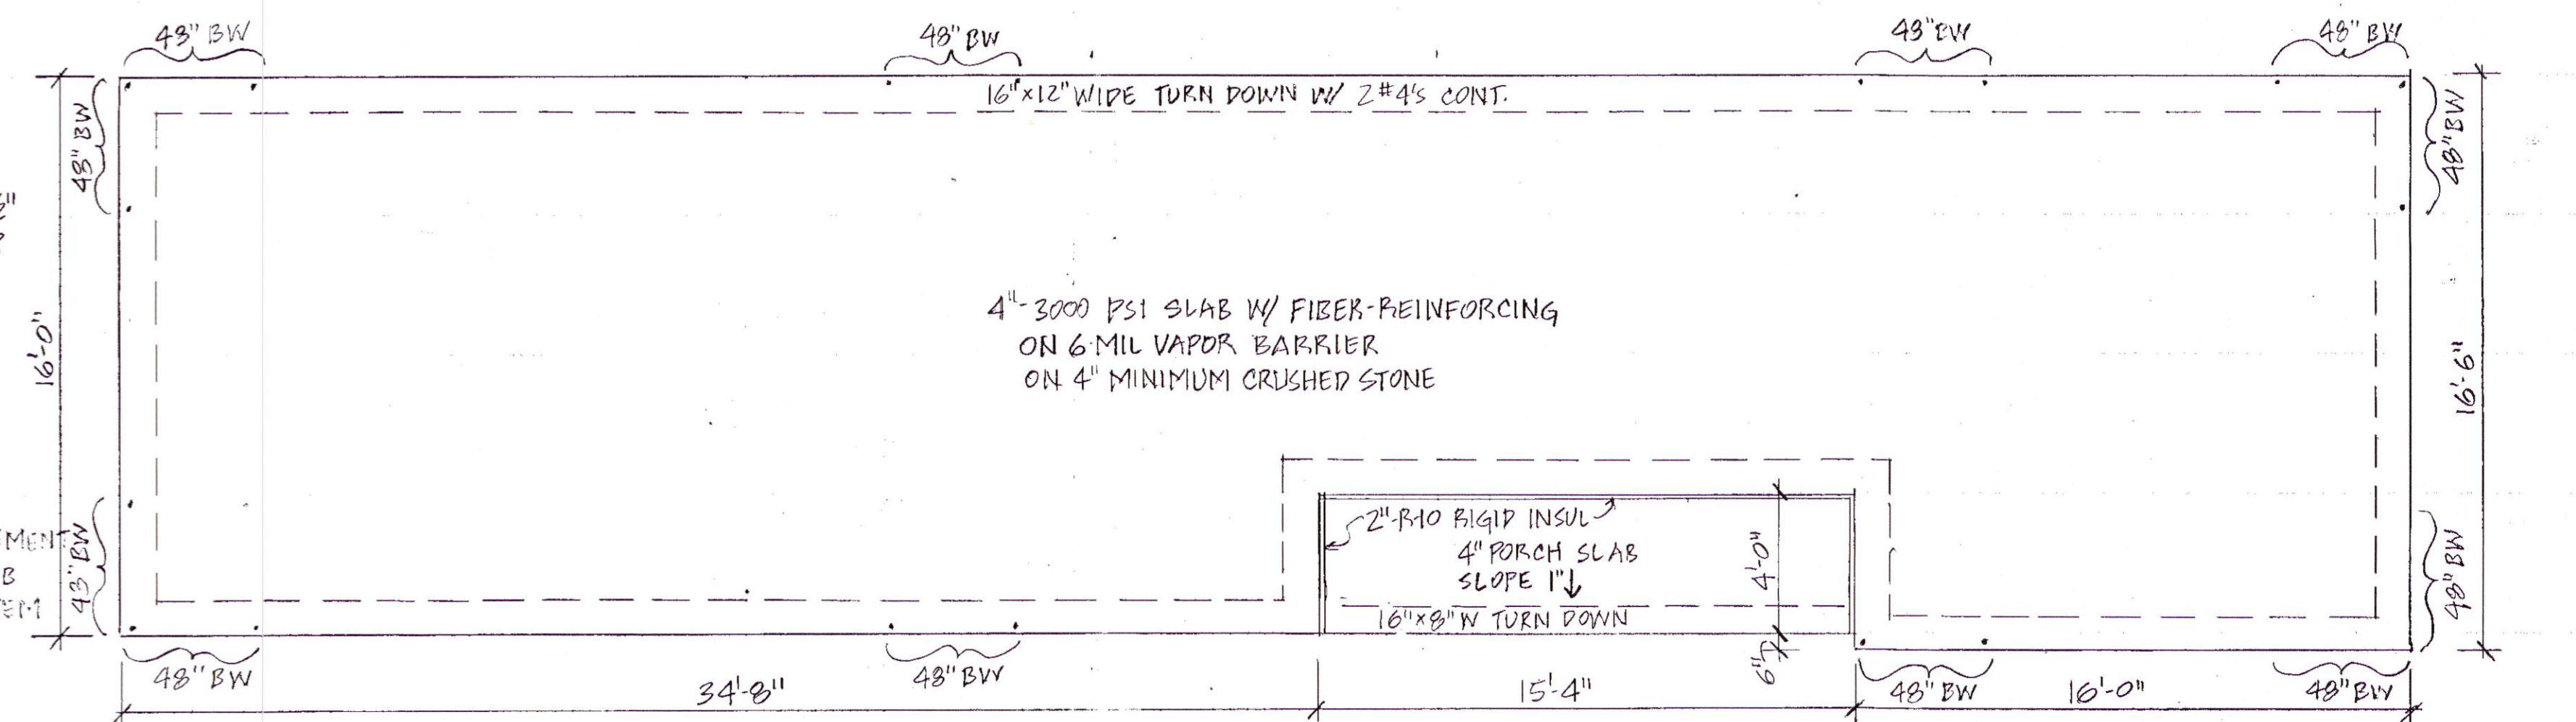


FOUNDATION PLAN
1/4" = 1'-0"

LATERAL BRACING: OS-WSP
FRONT: 66' → 7' REEP/16' PROVIDED
RIGHT SIDE: 16' → 2' REEP/8' PROVIDED
LEFT SIDE: 16' → 2' REEP/8' PROVIDED
REAR: 66' → 7' REEP/16' PROVIDED

STEVEN CLIPP ARCHITECTURE

10214 GOVERNORS DRIVE, CHAPEL HILL, NC 27517 919-929-2772

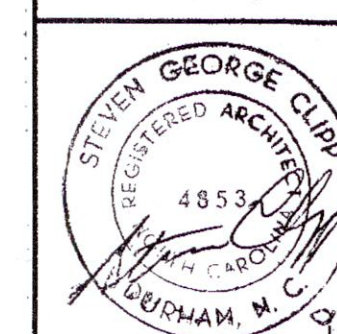

DATE: DRAWN BY: SGC REV: DWG NO.: A-2 of 2

NEW MAINTENANCE BUILDING

ST THOMAS MORE

940 CARMICHAEL STREET, CHAPEL HILL, NC