


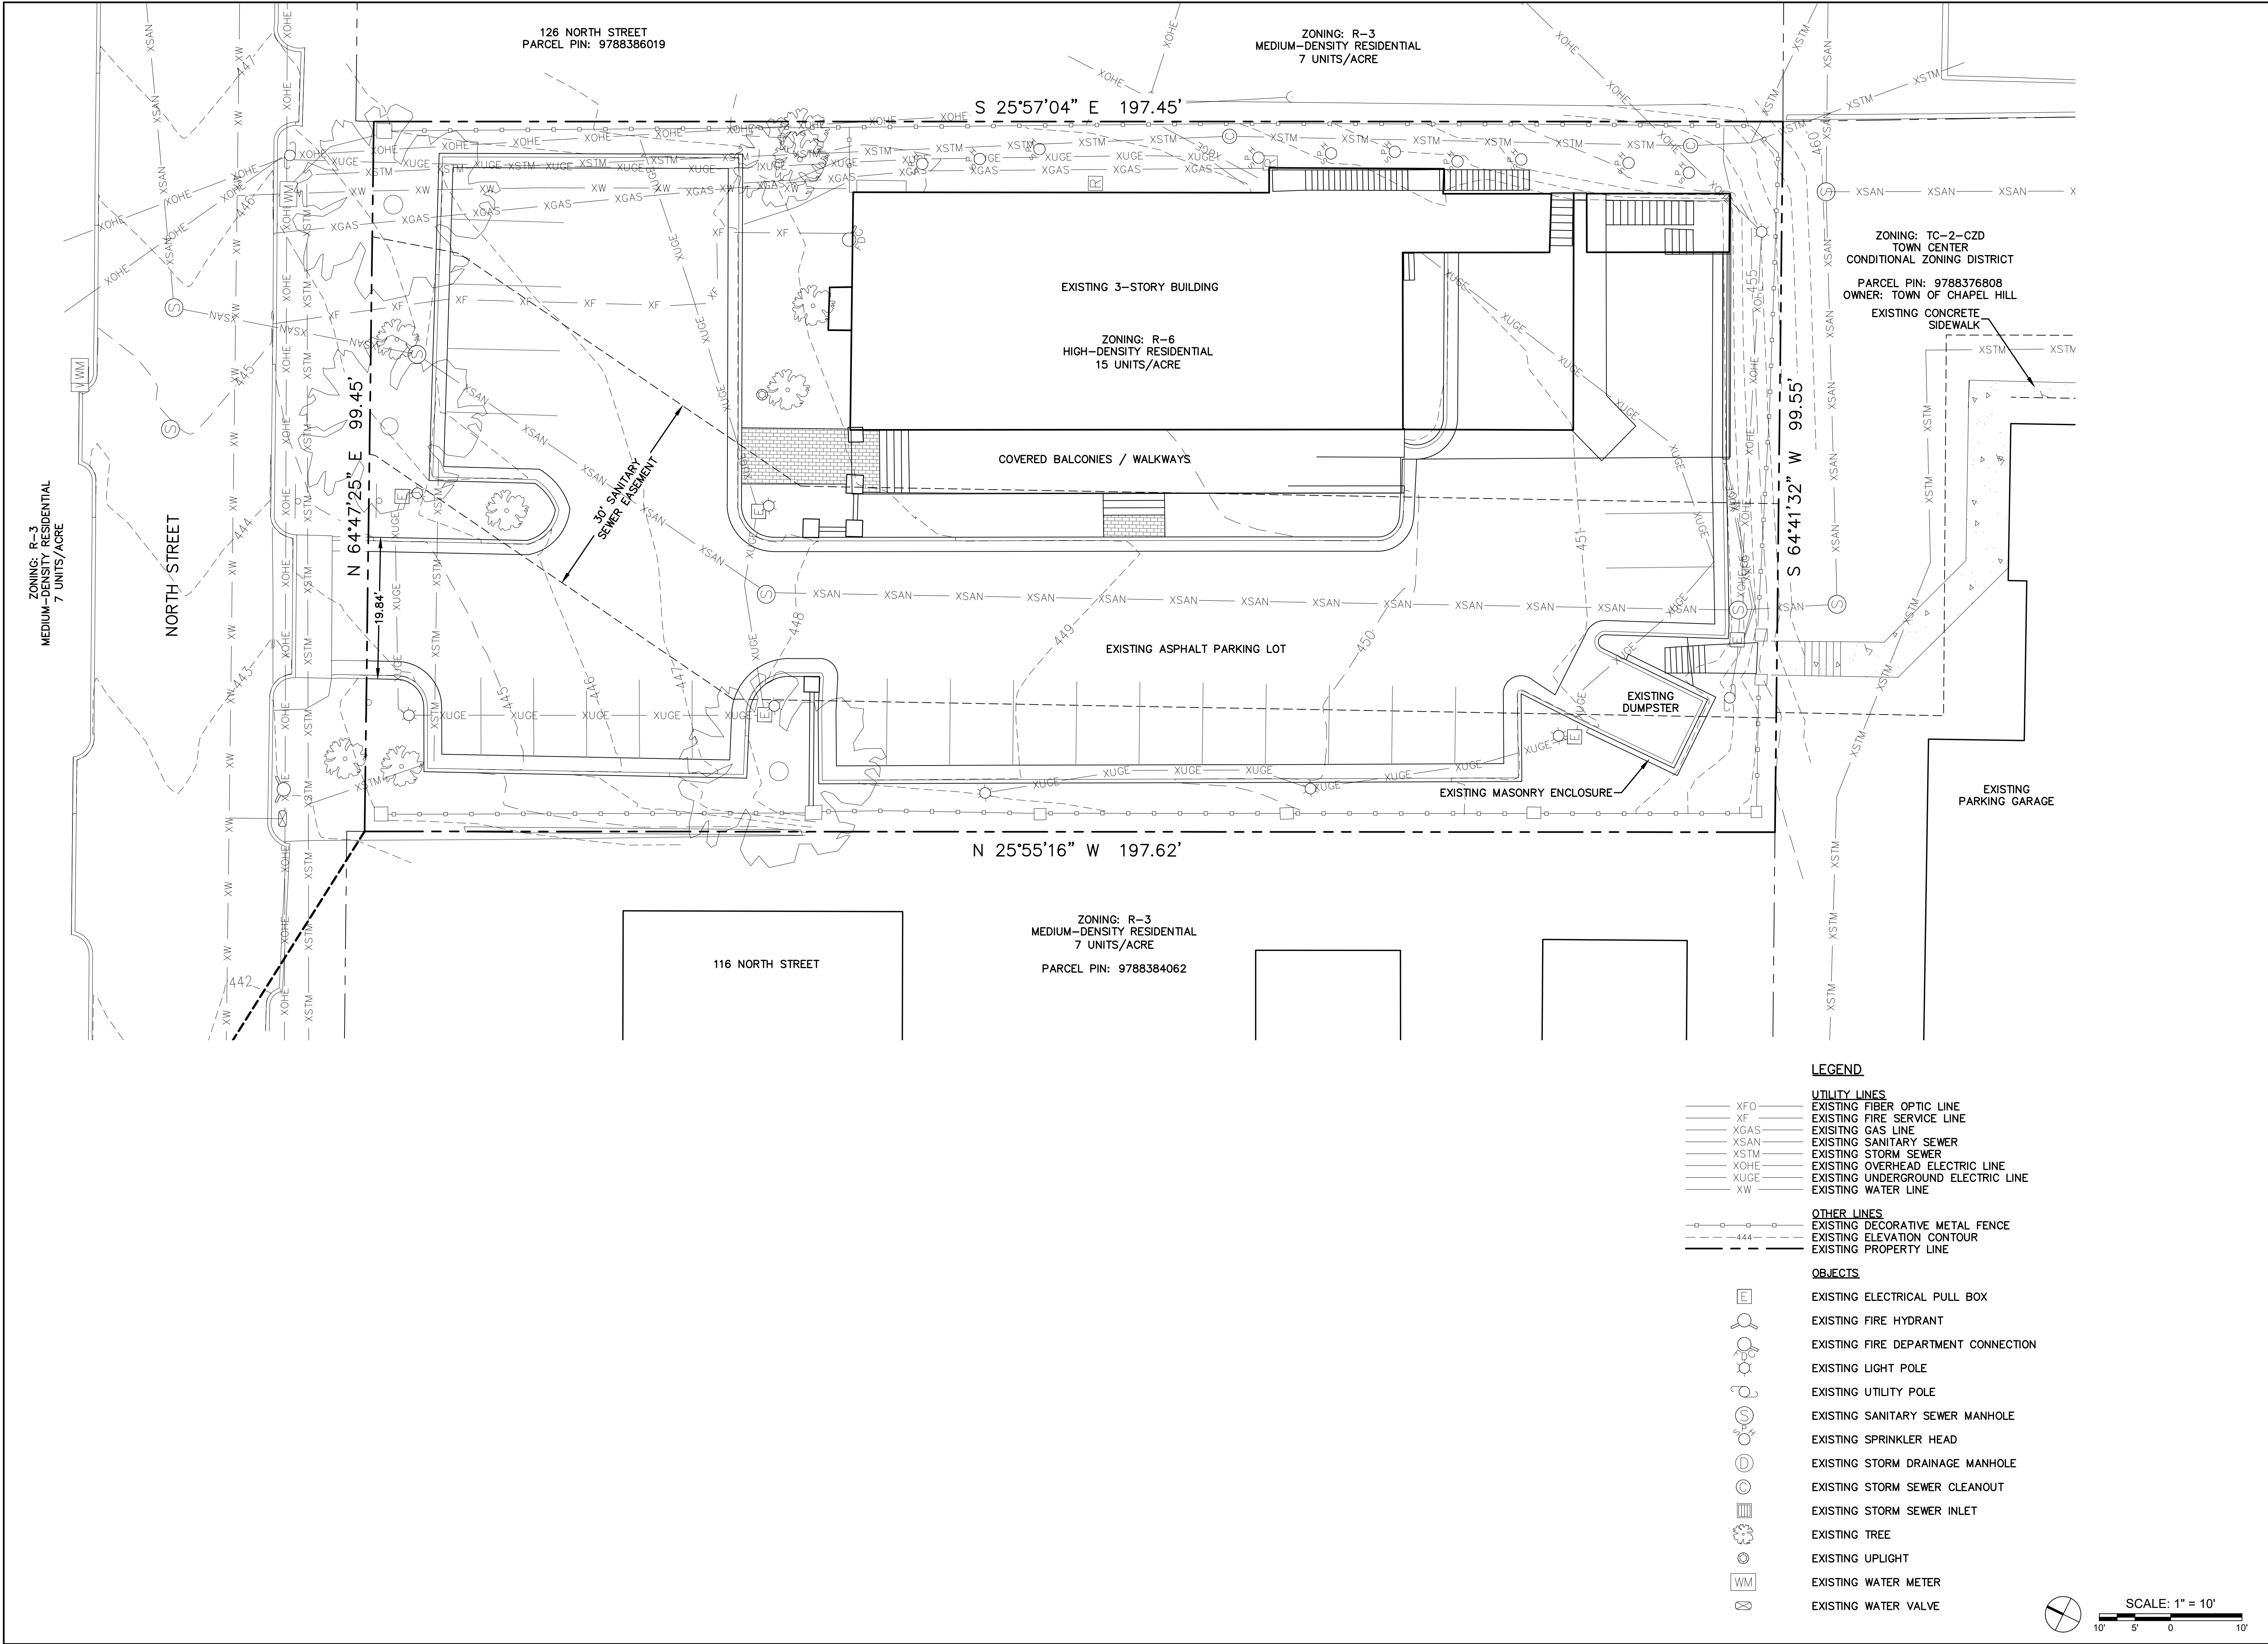

THIS SITE PLAN IS FOR
PLANNING PURPOSES ONLY
**NOT FOR
CONSTRUCTION**

TREANOR

95 Rowell Street, Suite 200
Alpharetta, Georgia 30009
www.TreanorDesign.com

ZETA TAU ALPHA

120 NORTH STREET

CHAPEL HILL, NORTH CAROLINA 27514

This drawing is an instrument of service and shall remain the property of Treanor, Inc. This drawing and the concepts and ideas contained herein shall not be used, reproduced, revised, or retained without the express written approval of Treanor, Inc., unless the Archival Client agreement requires otherwise. Submission or distribution of this drawing to meet official or regulatory requirements or for other purposes in connection with the project is not to be construed as publication in derogation of any of the rights of Treanor, Inc.

REVISIONS	
APPROVALS	
DATE:	07/21/2025
TREANOR NO.	SH25.005.00P


DRAWING TITLE

**EXISTING
CONDITIONS**

SHEET NO.

1

SHEET 1 OF 2

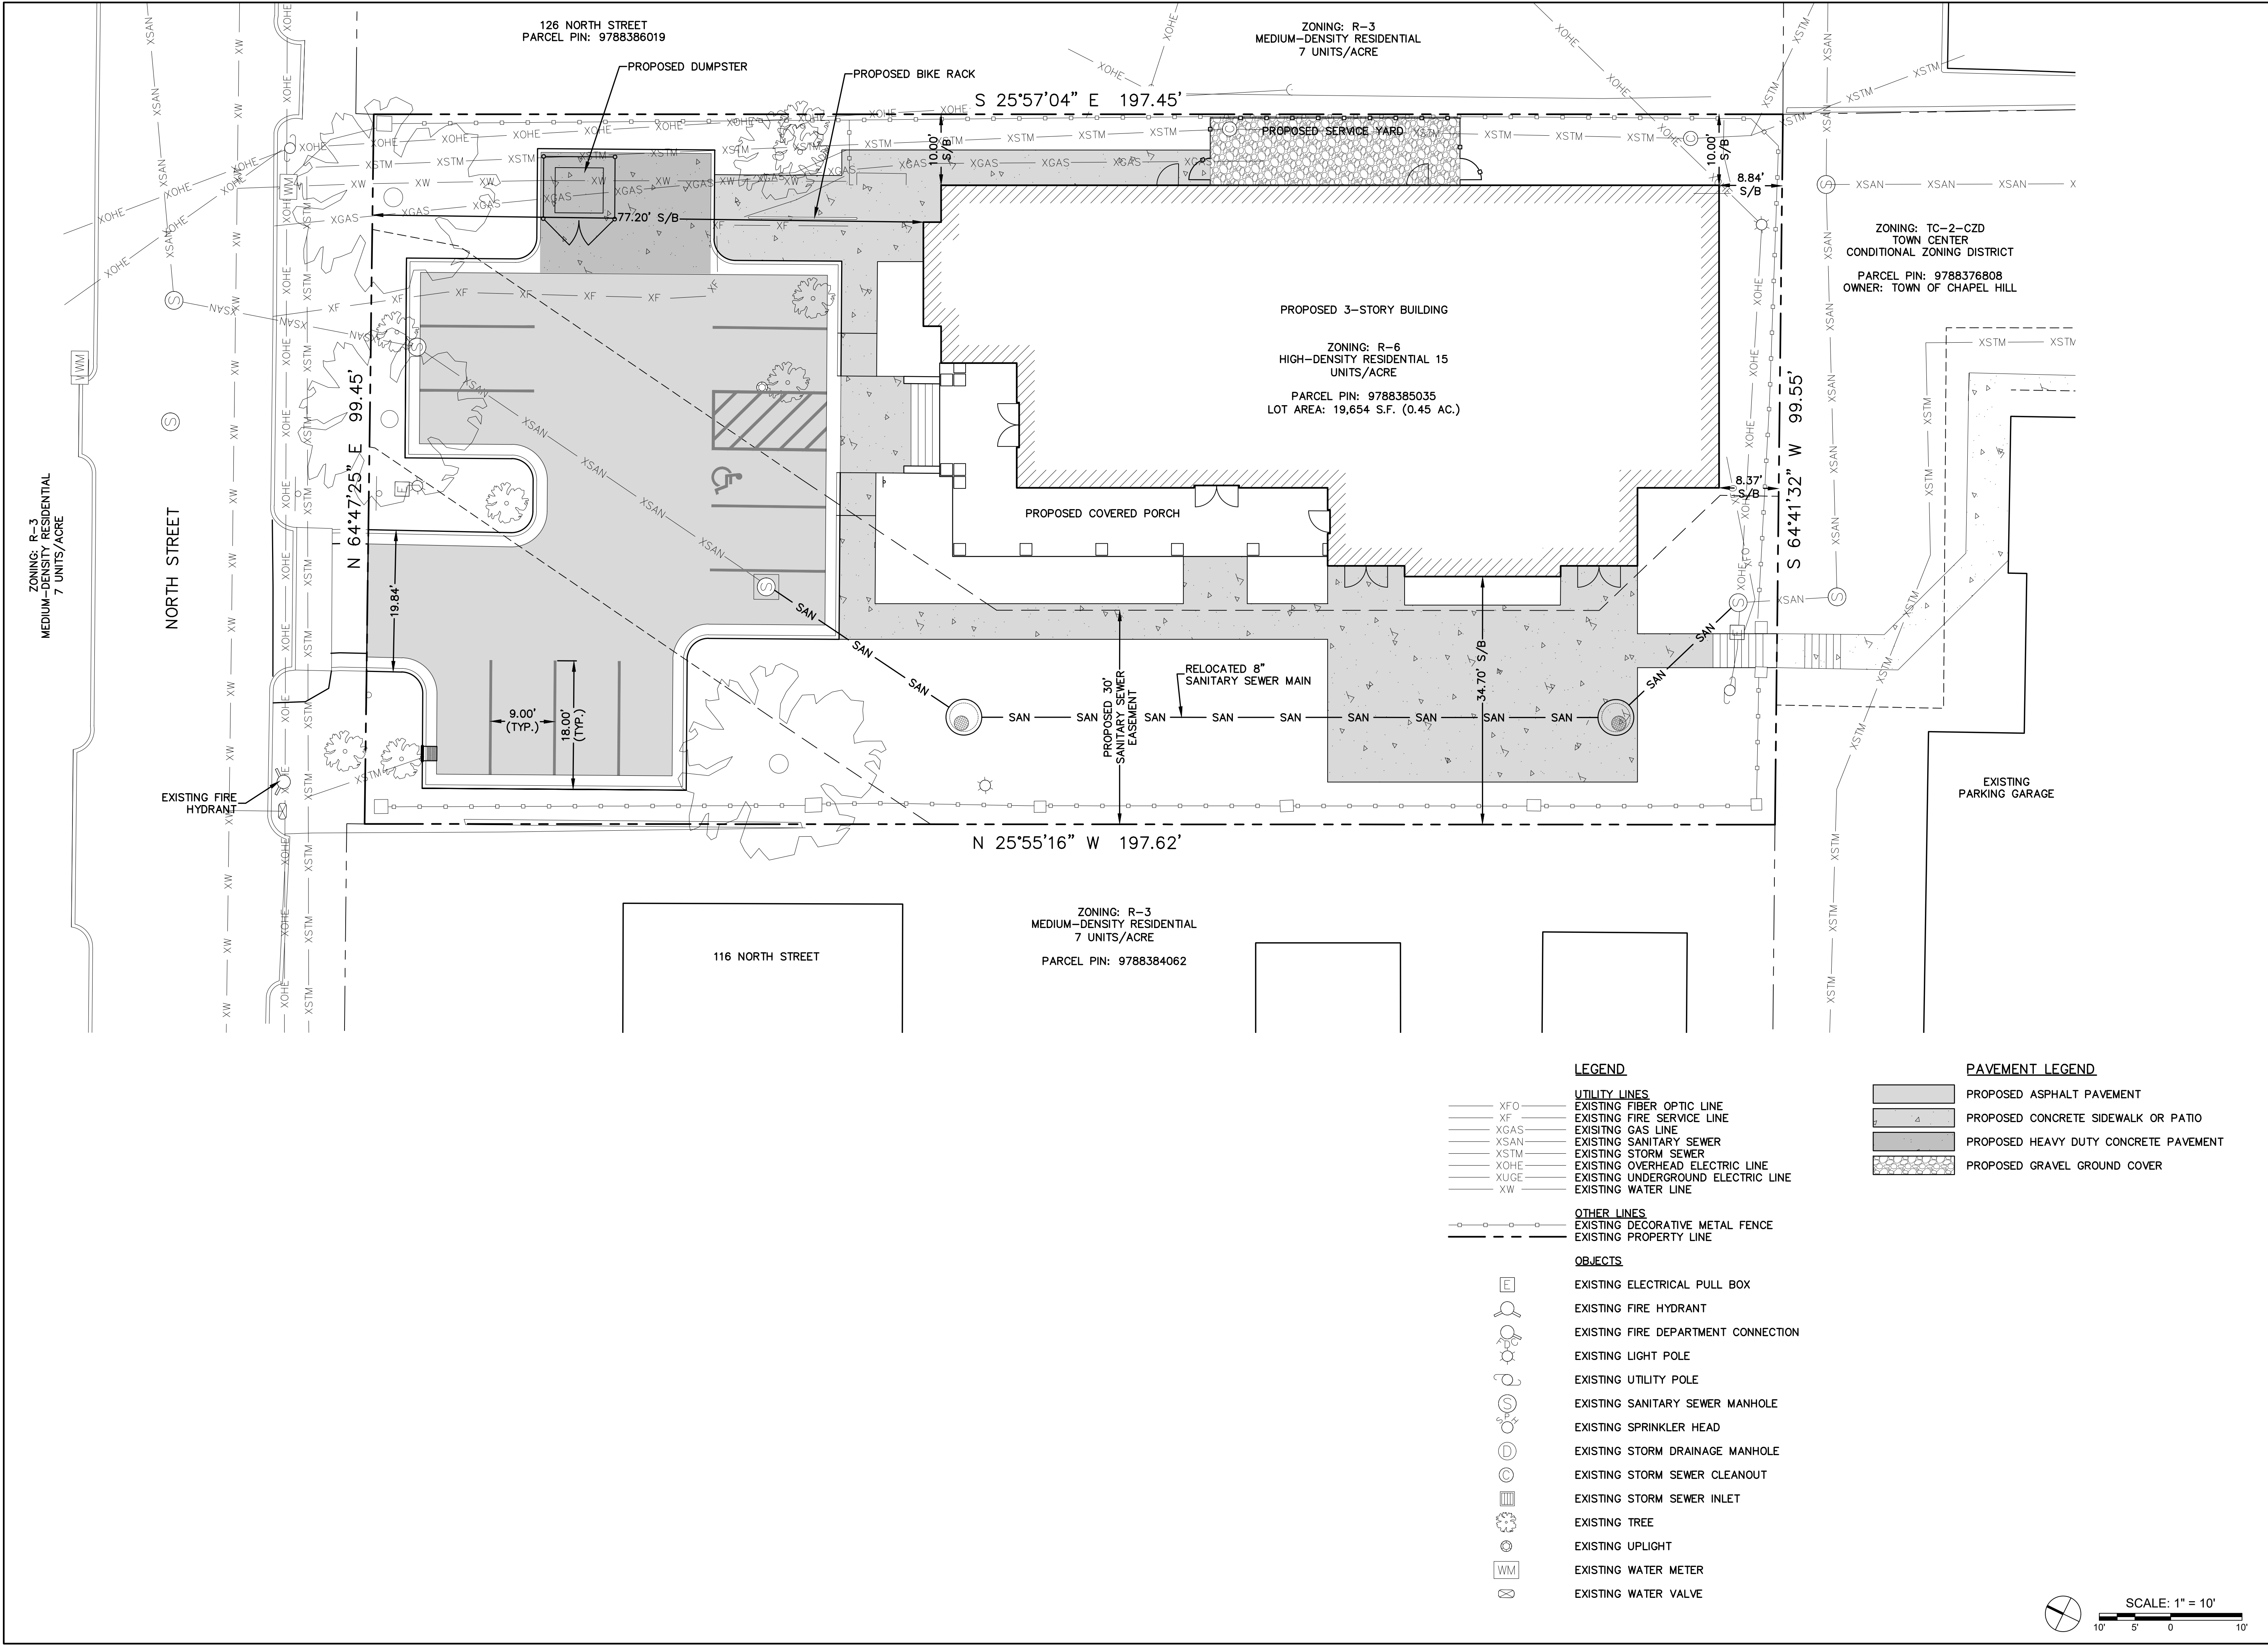

THIS SITE PLAN IS FOR
PLANNING PURPOSES ONLY
**NOT FOR
CONSTRUCTION**

TREANOR
95 Rowland Street, Suite 200
Alpharetta, Georgia 30009
www.TreanorDesign.com

ZETA TAU ALPHA
120 NORTH STREET
CHAPEL HILL, NORTH CAROLINA 27514

This drawing is an instrument of service and shall remain the property of Treanor, Inc. This drawing and the concepts and ideas contained herein shall not be used, reproduced, revised, or retained without the express written approval of Treanor, Inc., unless the Architect/Client agreement requires otherwise. Submission or distribution of this drawing to meet official or regulatory requirements or for other purposes in connection with the project is not to be construed as publication in derogation of any of the rights of Treanor, Inc.

REVISIONS	
APPROVALS	
DATE:	07/21/2025
TREANOR NO.	SH25.005.00P

DRAWING TITLE

SITE PLAN

SHEET NO.

2

SHEET 2 OF 2