


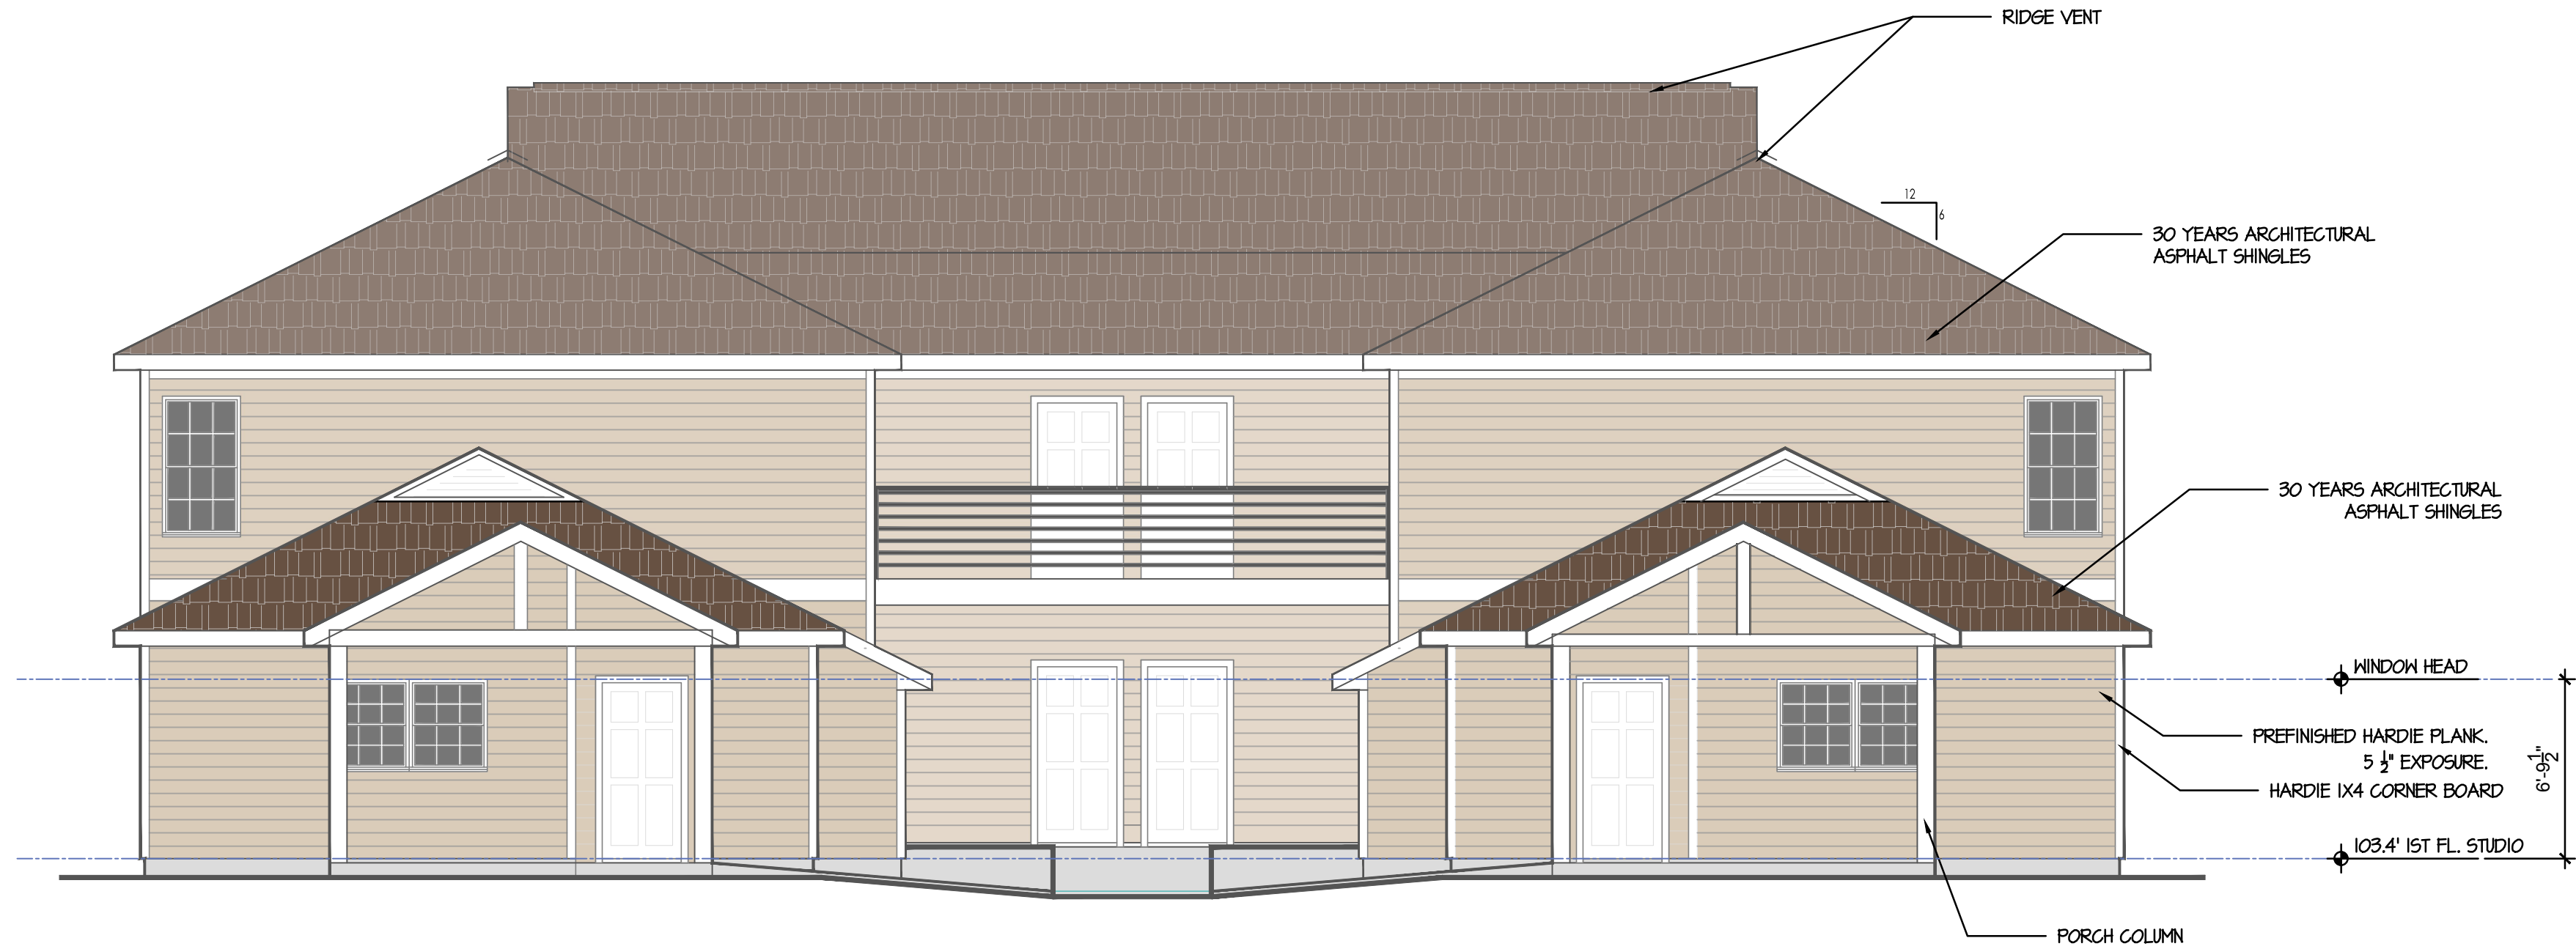

NORTH ELEVATION



SOUTH ELEVATION

JOSH GURLITZ ARCHITECTS
HA NGO DESIGN PRINCIPAL
308 WEST ROSEMARY STREET, SUITE 302
CHAPEL HILL, NC 27516
919.929.7595 F.919.967.9636

ALAMANCE CONSULTING
ENGINEERS
961-F BURLINGTON AVE.
GIBSONVILLE, NC 27249
704.886.5733

NEVILLE ENGINEERING
8111 OLD NC. 86
CHAPEL HILL, NC 27516
919.942.5229

EMPOWERMENT
MIDWAY CENTER
CHAPEL HILL, NC
PEACH HOUSING

ISSUE/REVISION	DATE	NO.

COPYRIGHT @ 2019,
JOSH GURLITZ ARCHITECTS (JGA)
ALL RIGHTS RESERVED
NO PART OF THESE PLANS MAY BE COPIED, REPRO-
DUCED OR REUSED IN ANY WAY WITHOUT THE EXPRESS
WRITTEN PERMISSION OF JGA ARCHITECTS.

BUILDING
ELEVATIONS
NORTH-SOUTH

Project Number:
Scale: 3/16" = 1'-0"
Date:
Sheet Number:

A-201