


T.O. PARAPET
19'-6"

B.O. CANOPY
13'-9"

FLOOD PROTECTION
4'-0"

FINISH FLOOR
0'-0"

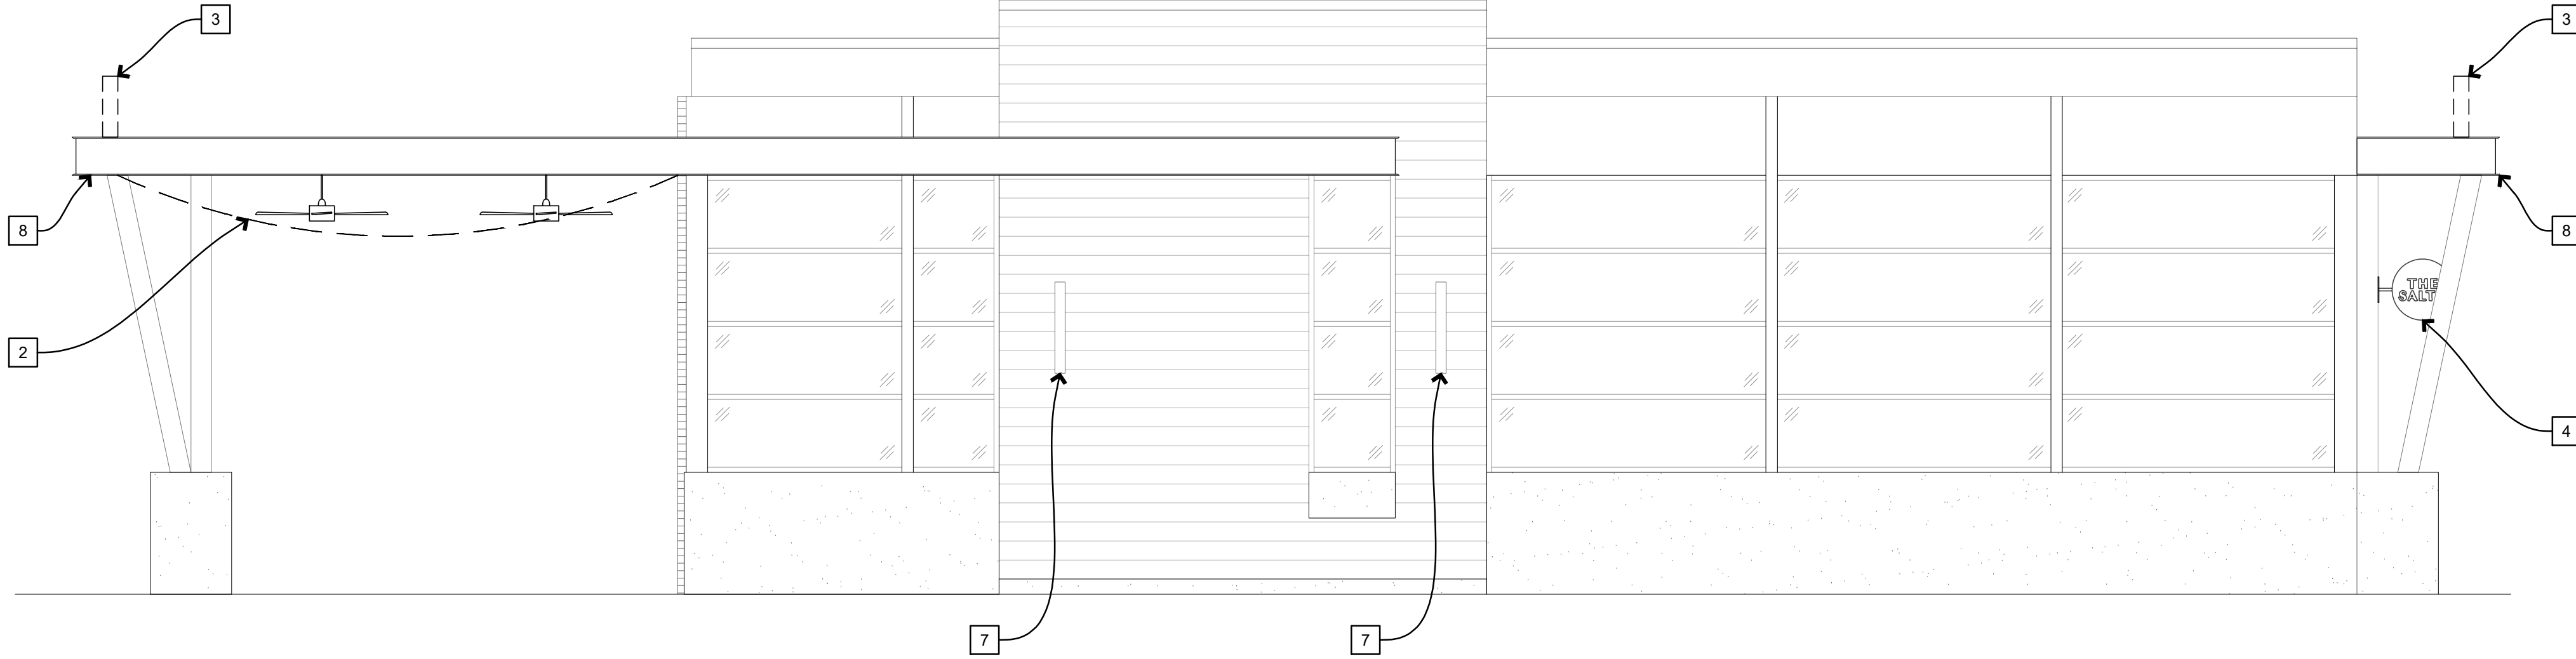

1 EAST EXTERIOR ELEVATION


1/4" = 1'-0" NOTE:

T.O. PARAPET
19'-6"

B.O. CANOPY
13'-9"

FLOOD PROTECTION
4'-0"

FINISH FLOOR
0'-0"

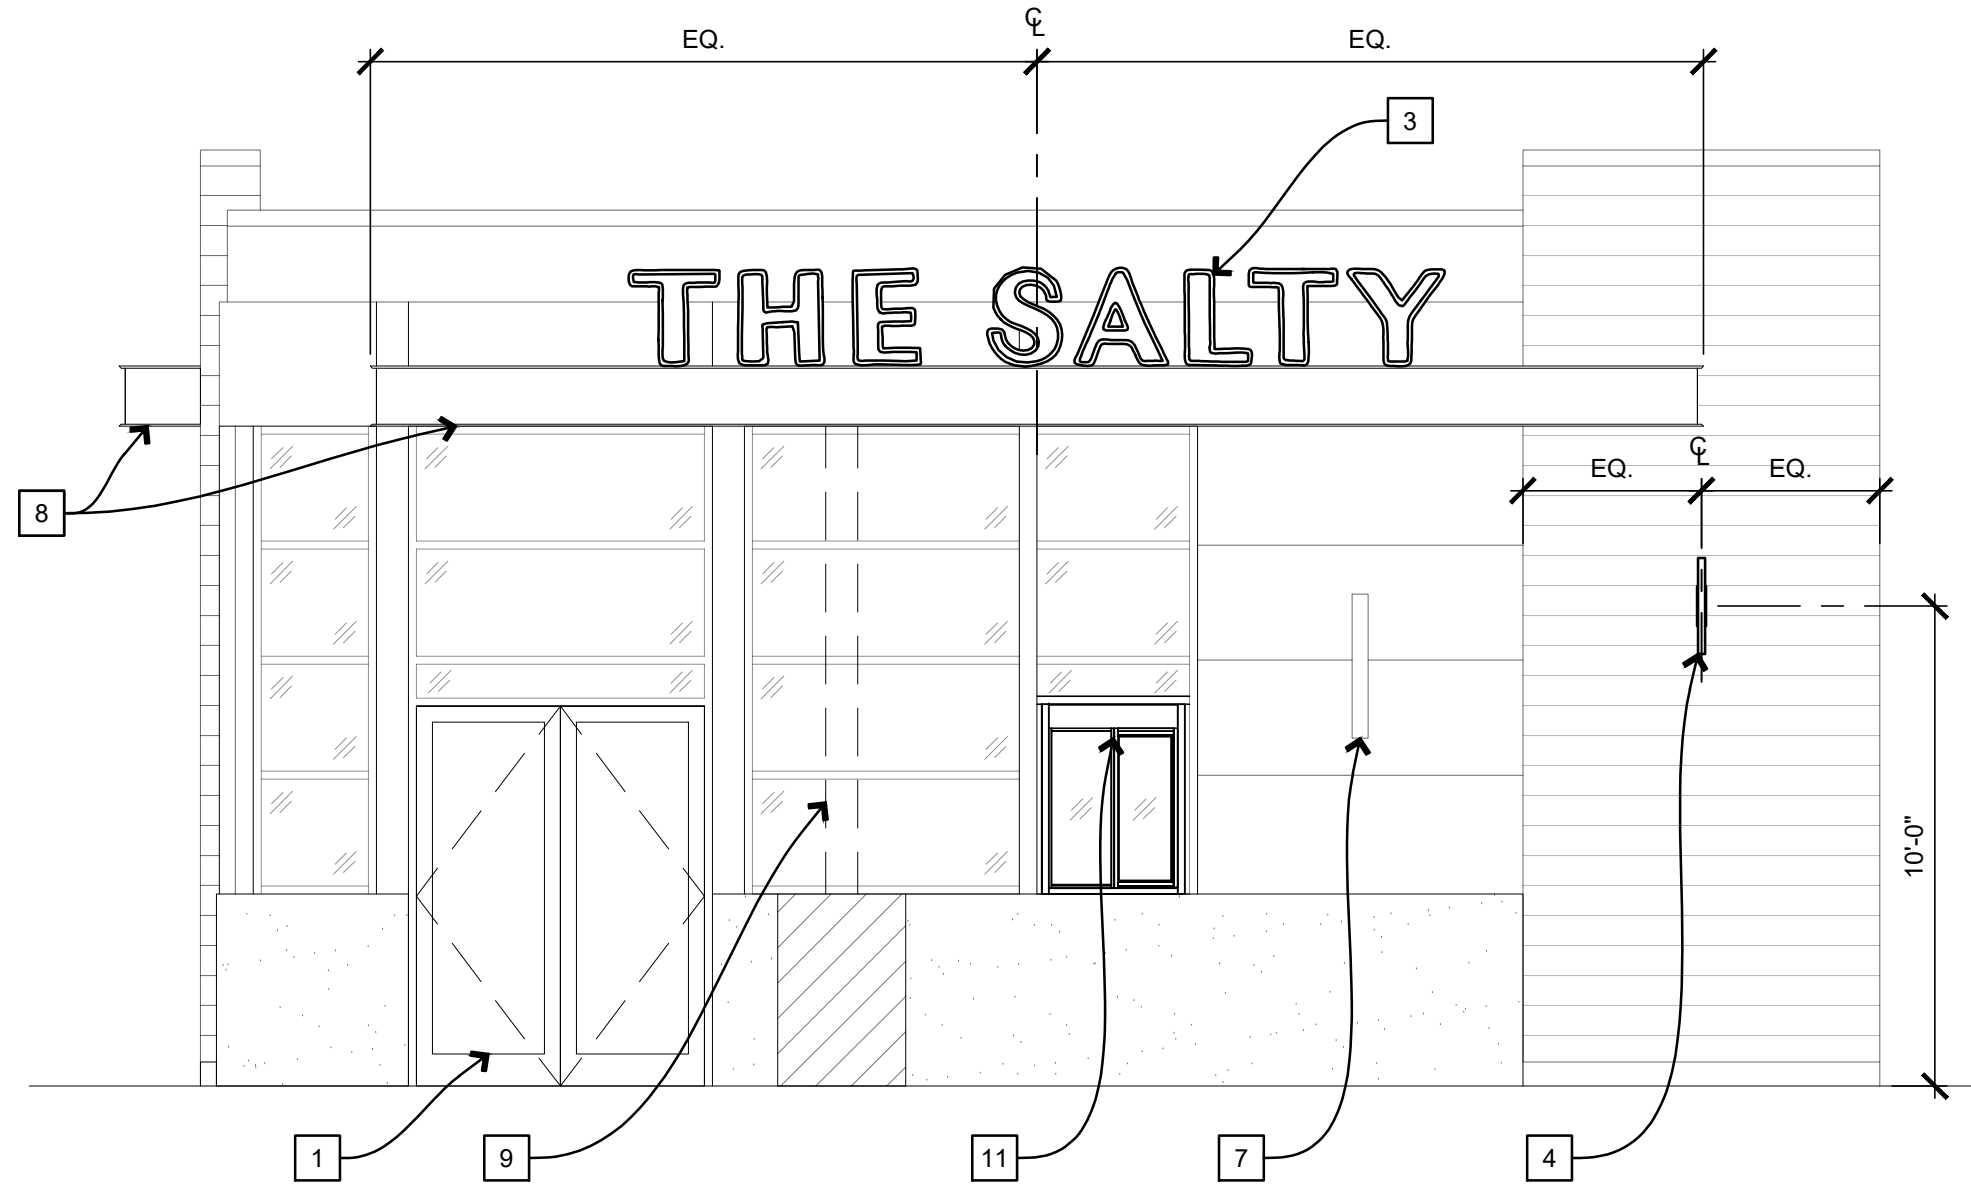

2 NORTH EXTERIOR ELEVATION


1/4" = 1'-0" NOTE:

T.O. PARAPET
19'-6"

B.O. CANOPY
13'-9"

FLOOD PROTECTION
4'-0"

FINISH FLOOR
0'-0"

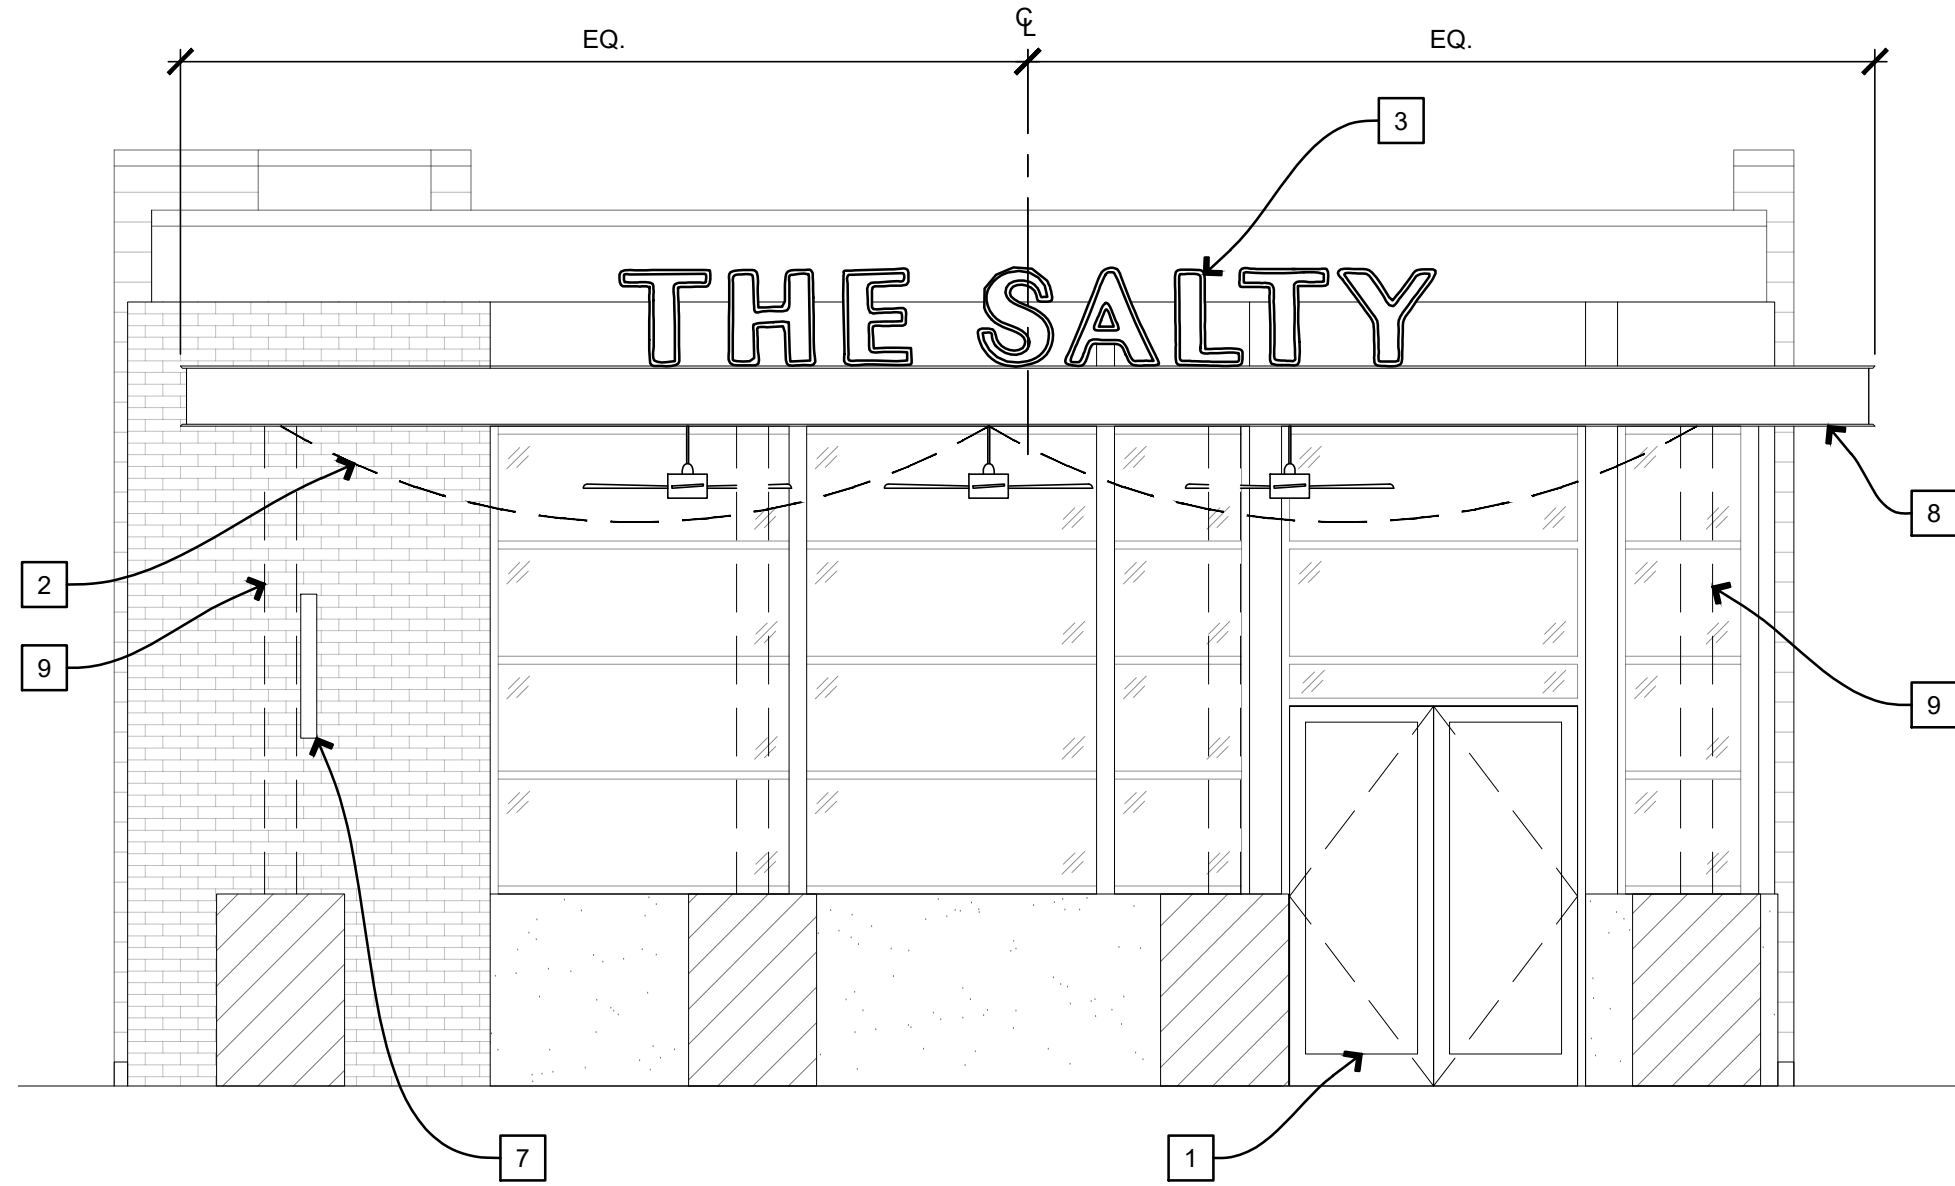

3 SOUTH EXTERIOR ELEVATION


1/4" = 1'-0" NOTE:

T.O. PARAPET
19'-6"

B.O. CANOPY
13'-9"

FLOOD PROTECTION
4'-0"

FINISH FLOOR
0'-0"

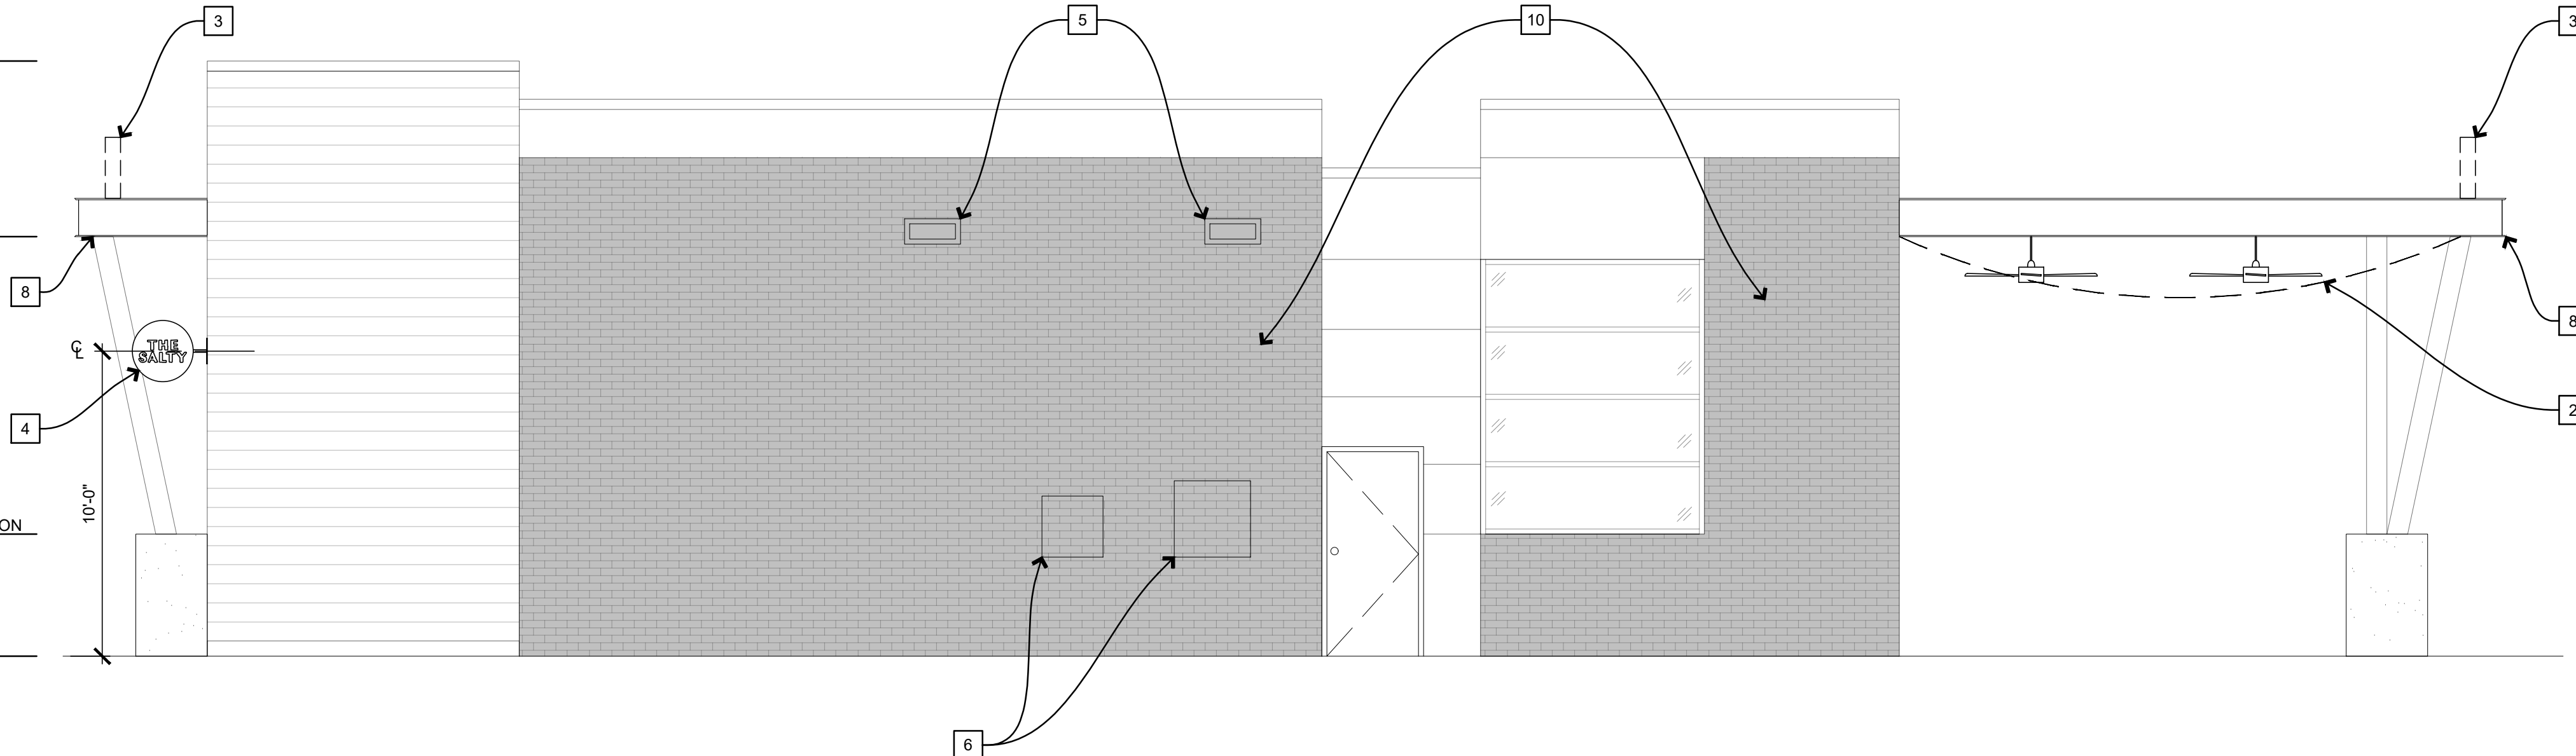

4 WEST EXTERIOR ELEVATION

1/4" = 1'-0" NOTE:

KEYED NOTES:

- EXISTING STOREFRONT TO REMAIN.
- DASHED LINE REPRESENTS NEW PATIO STRING LIGHTS, COORDINATE W/ ELECTRICAL SHEETS.
- NEW SIGNAGE BY OTHERS, CONFIRM LOCATION WITH TENANT & COORDINATE WITH ELECTRICAL DRAWINGS.
- NEW BLADE SIGN BY OTHERS, COORDINATE W/ ELECTRICAL SHEETS.
- EXISTING WALL SCUPPERS TO REMAIN, TYP.
- EXISTING ELECTRICAL EQUIPMENT TO REMAIN, TYP.
- EXISTING EXTERIOR LIGHTING TO REMAIN, TYP.
- EXISTING CANOPY.
- EXISTING COLUMNS DASHED IN FOR CLARITY, TYP.
- SHADED AREA OF CUSTOM MURAL PROVIDED BY OWNER VENDOR.
- NEW PRE MANUFACTURED PICKUP WINDOW

RICHARD B. PASZKIET
ARCHITECT
9959 S ROBERTS RD, SUITE C
PALOS HILLS, IL 60465
708.217.2152



THE SALTY
229 S ESTES DR
CHAPEL HILL, NC 27514

1 ISSUED FOR PERMIT 02.03.24

REVISION DATE

PROJECT NO. 2024.0032

DATE 12.16.2024

SHEET

A201
EXTERIOR ELEVATIONS

DRAWN BY AK/OL

CHECKED BY BP

THESE DRAWINGS AND SPECIFICATIONS ARE COPYRIGHTED AND SUBJECT TO COPYRIGHT PROTECTION AS AN ARCHITECTURAL WORK. UNDER SECTION 102 OF THE COPYRIGHT ACT, 17 U.S.C. AS AMENDED JANUARY 2016, THE PROTECTION INCLUDES, WITHOUT LIMITATION, THE OVERALL FORM, ARRANGEMENT AND COMPOSITION OF SPACES, AND ELEMENTS OF DESIGN, UNDER SUCH PROTECTION, UNAUTHORIZED USE OF THESE DRAWINGS AND SPECIFICATIONS MAY RESULT IN CESSATION OF CONSTRUCTION, BUILDING SEIZURE, AND/OR MONETARY LIABILITY.