







408 HILLSBOROUGH | NORTH ELEVATION
Scale: 1/4" = 1'-0"

 

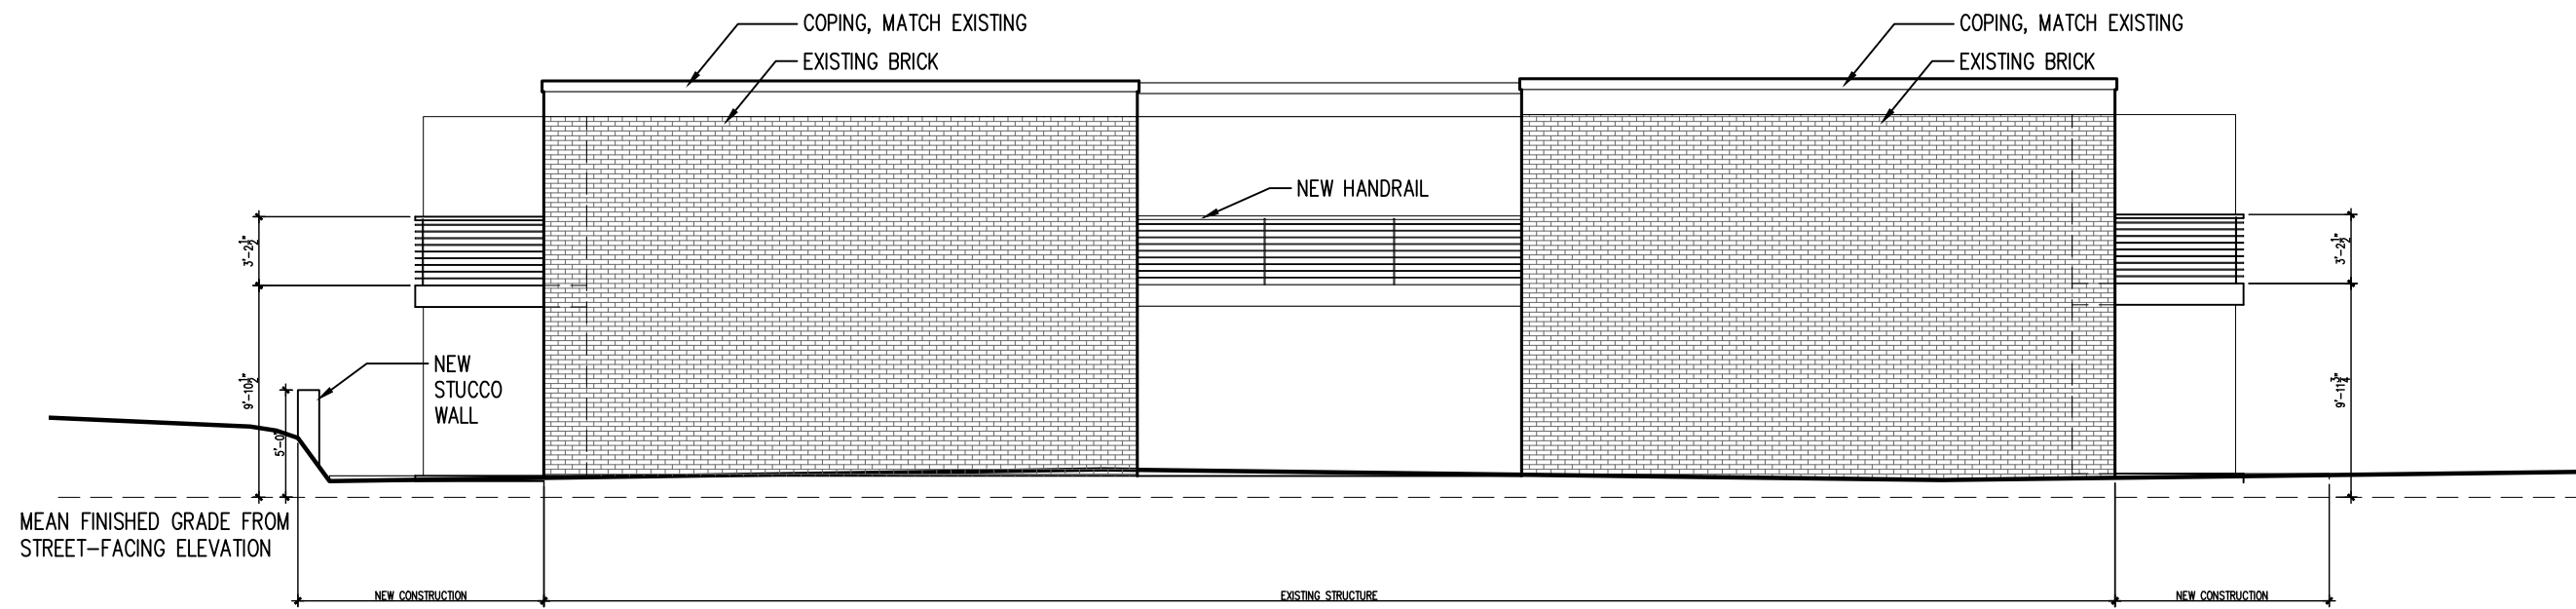




408 HILLSBOROUGH | SOUTH ELEVATION
 Scale: 1/4" = 1'-0"

 

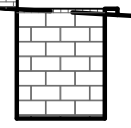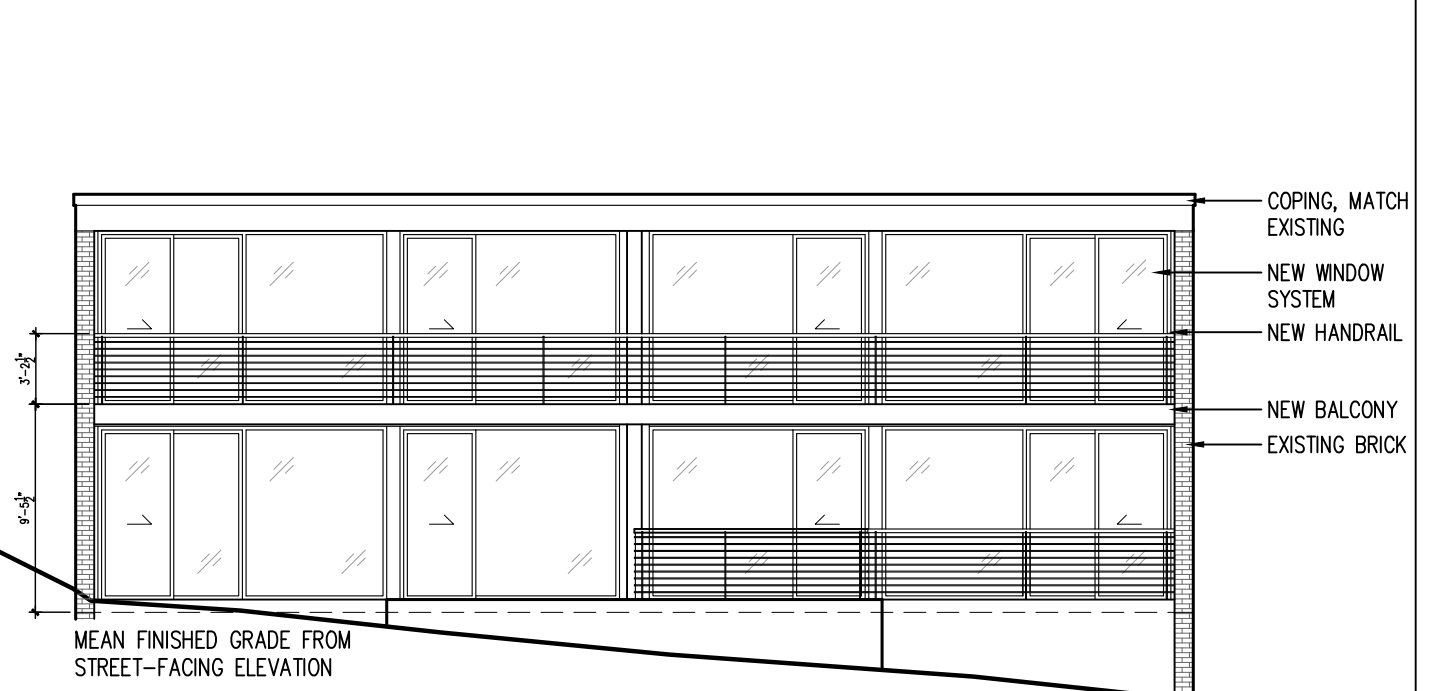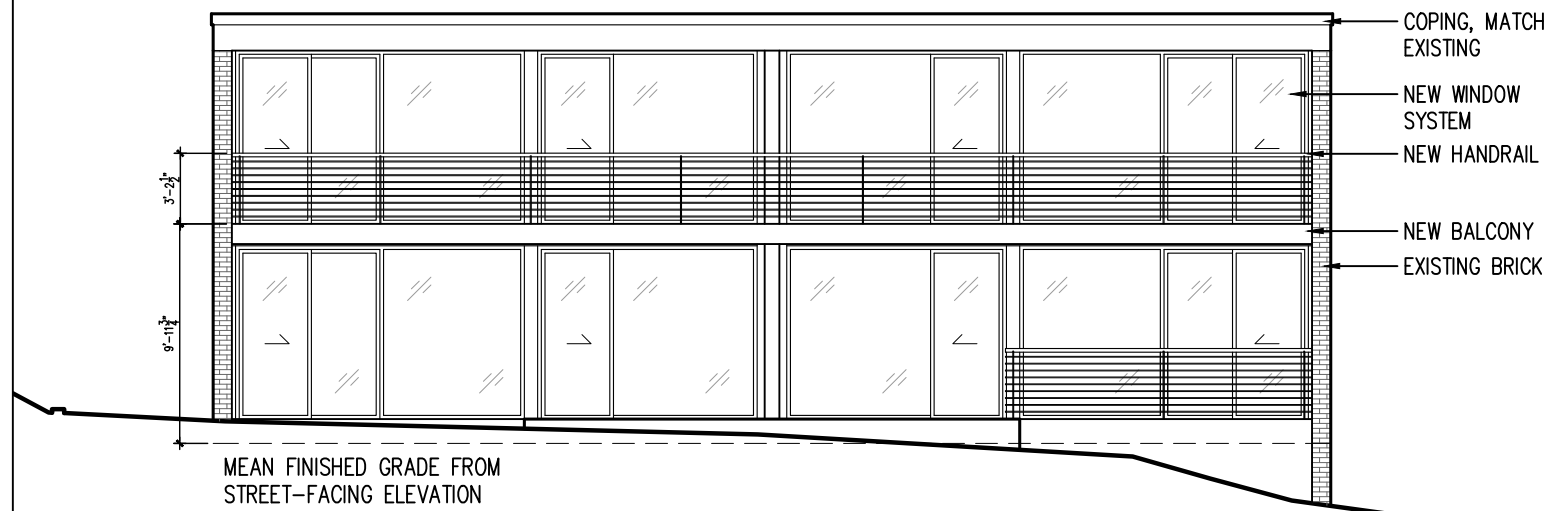

408 HILLSBOROUGH | EAST ELEVATION
 Scale: 1/4" = 1'-0"

 

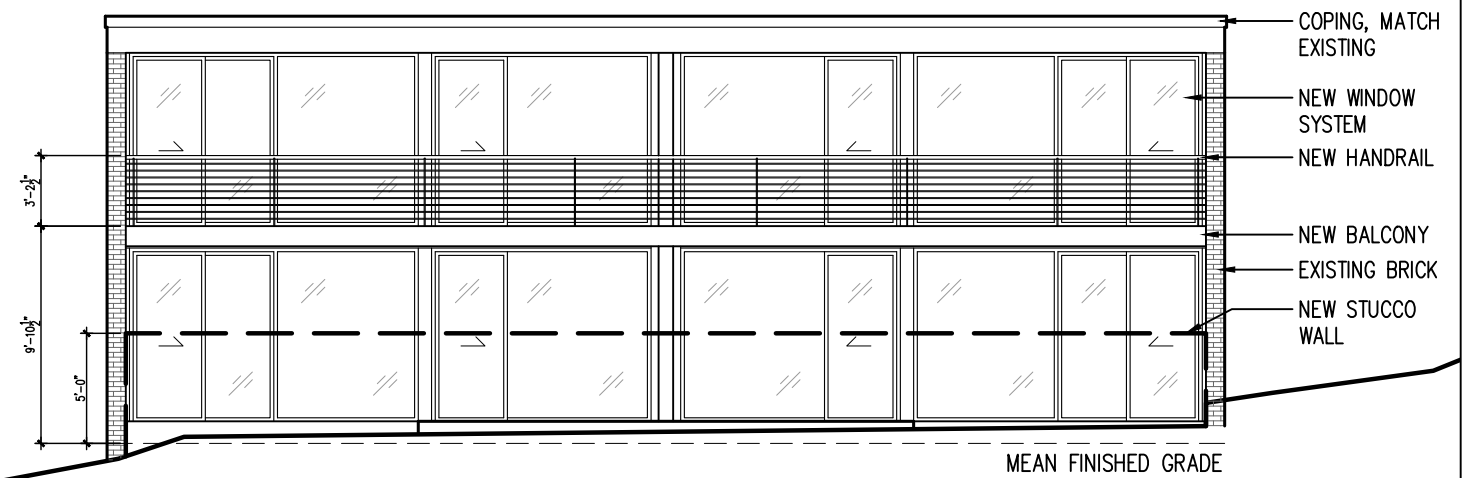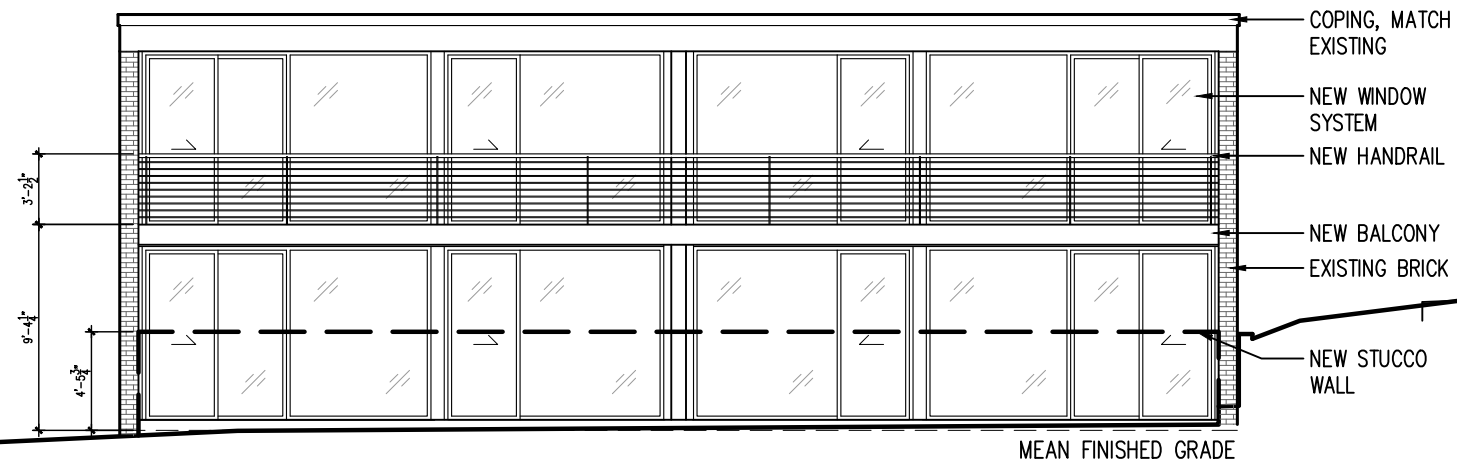

408 HILLSBOROUGH | WEST ELEVATION
 Scale: 1/4" = 1'-0"

