



REAR ENTRANCE ELEVATION (EAST FACING MEADOWMONT LANE)



SIDE ENTRANCE ELEVATION (NORTH FACING MEADOWMONT VILLAGE CIRCLE)



200 MEADOWMONT VILLAGE CIRCLE
CHAPEL HILL, NC 27517

PROPOSED EXTERIOR ELEVATIONS


SEPTEMBER 12, 2025
SCALE: NTS

10 N. HIGH ST., STE 310
WEST CHESTER, PA 19380
Contact: Lauren Jester
ljester@core-states.com





FRONT ENTRANCE ELEVATION (WEST FACING PARKING LOT)

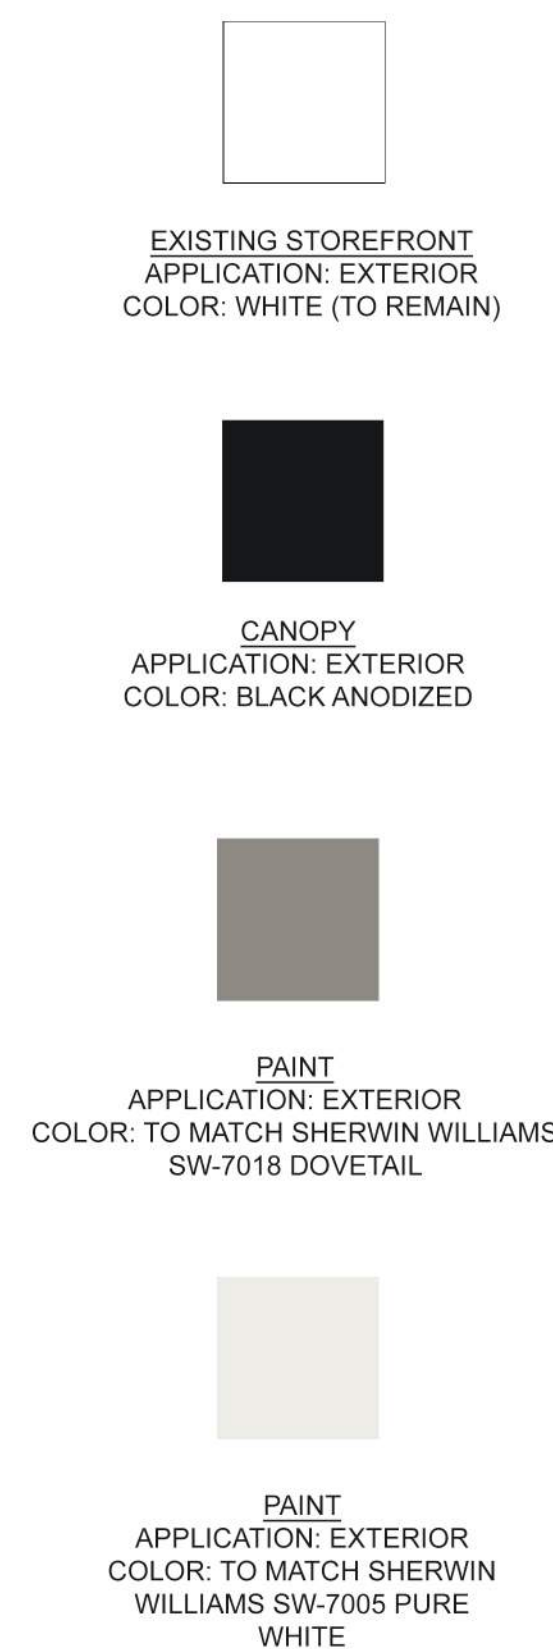

SIDE ELEVATION (SOUTH FACING PARKING LOT)



200 MEADOWMONT VILLAGE CIRCLE
CHAPEL HILL, NC 27517

PROPOSED EXTERIOR ELEVATIONS

SEPTEMBER 12, 2025
SCALE: NTS

10 N. HIGH ST., STE 310
WEST CHESTER, PA 19380
Contact: Lauren Jester
ljester@core-states.com



GROUP