


1 SCREENING STUDY 3
SCALE: 3/64" = 1'-0"

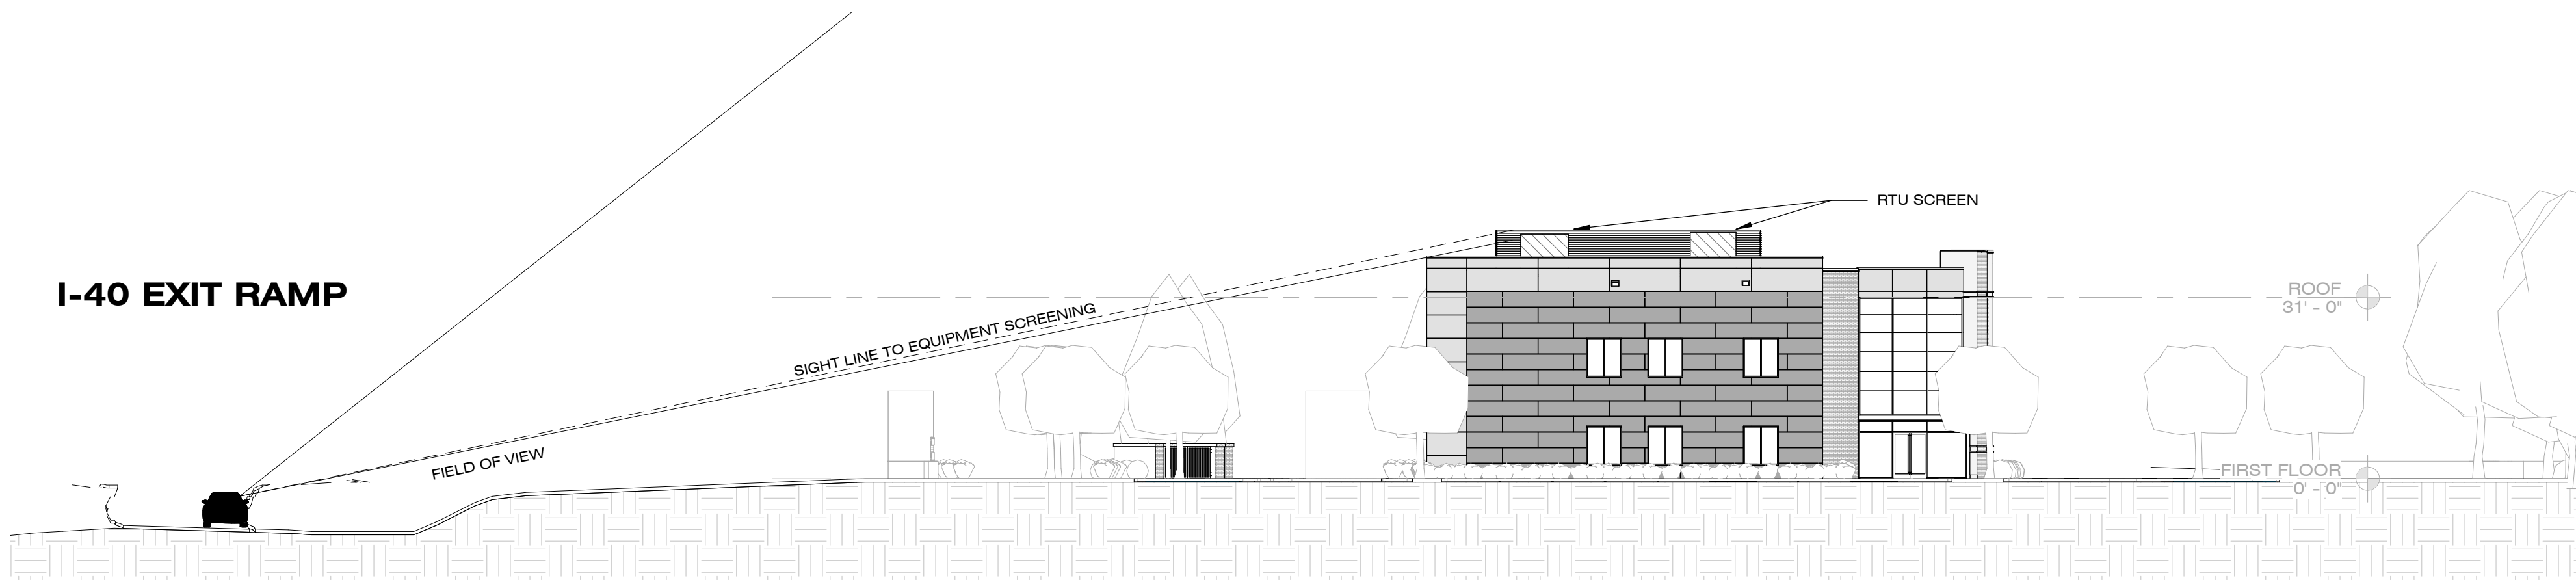

I-40 EXIT RAMP VIEW




2 SCREENING STUDY
SCALE: 3/64" = 1'-0"



EUBANKS EAST BOUND VIEW



EUBANKS ENTRANCE VIEW

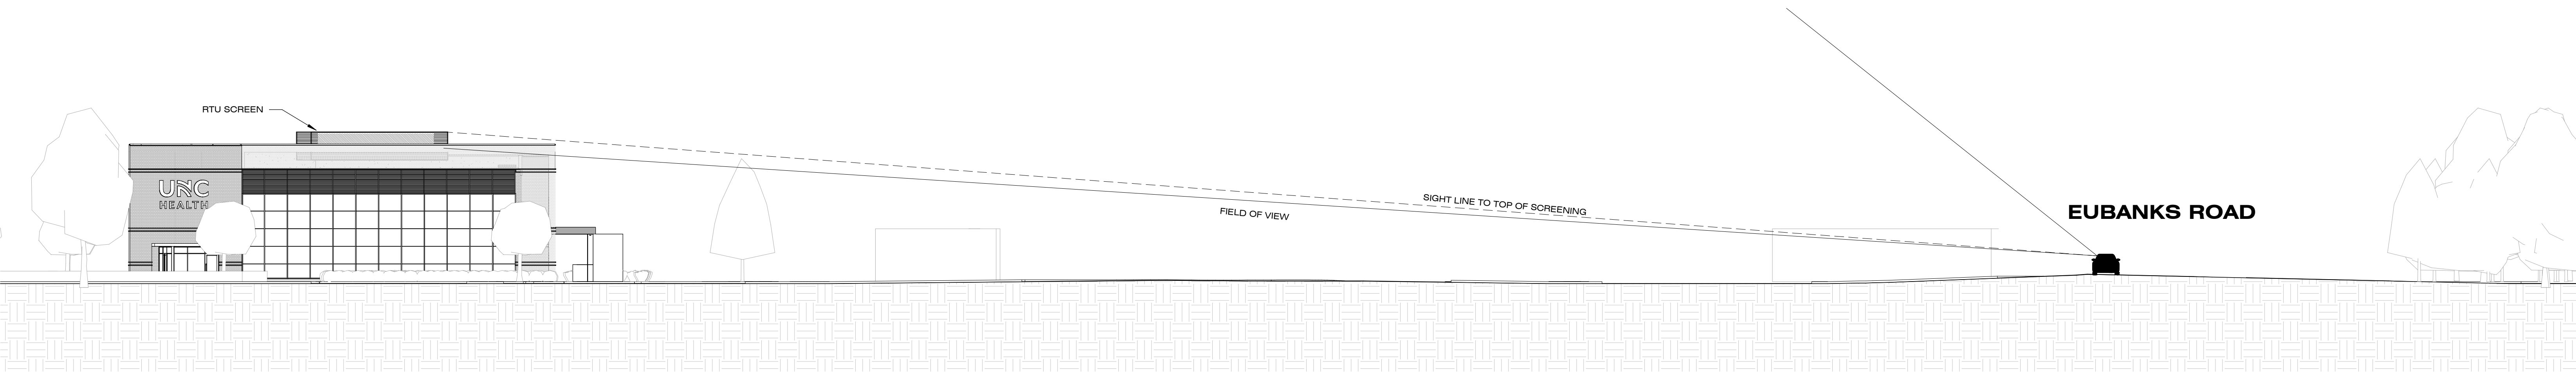

3 SCREENING STUDY
SCALE: 3/64" = 1'-0"



REDLINE

6601 Six Forks Rd.
Suite 130
Raleigh, NC 27615
919.878.1660
www.redlinedg.com

**PRELIMINARY NOT
FOR CONSTRUCTION**

**UNC CARRAWAY
VILLAGE
CORE & SHELL**

300 VILLAGE CENTER DR
CHAPEL HILL, NC 27516

#	DESCRIPTION	DATE
1		
2		
3		
4		
5		
6		
7		
8		
9		
10		

COPYRIGHT 2025 - ALL RIGHTS RESERVED.
PRINTED OR ELECTRONIC DRAWINGS & DOCUMENTATION MAY NOT BE
REPRODUCED OR REDISTRIBUTED IN ANY WAY WITHOUT WRITTEN PERMISSION
FROM REDLINE

ARCH. PROJECT # RDU 25-056

ARCHITECTURAL SCREENING STUDY

SCALE: 3/64" = 1'-0"


SHEET # **A0.2 - PH1**



1 VIEW 1
N.T.S



2 VIEW 2
N.T.S

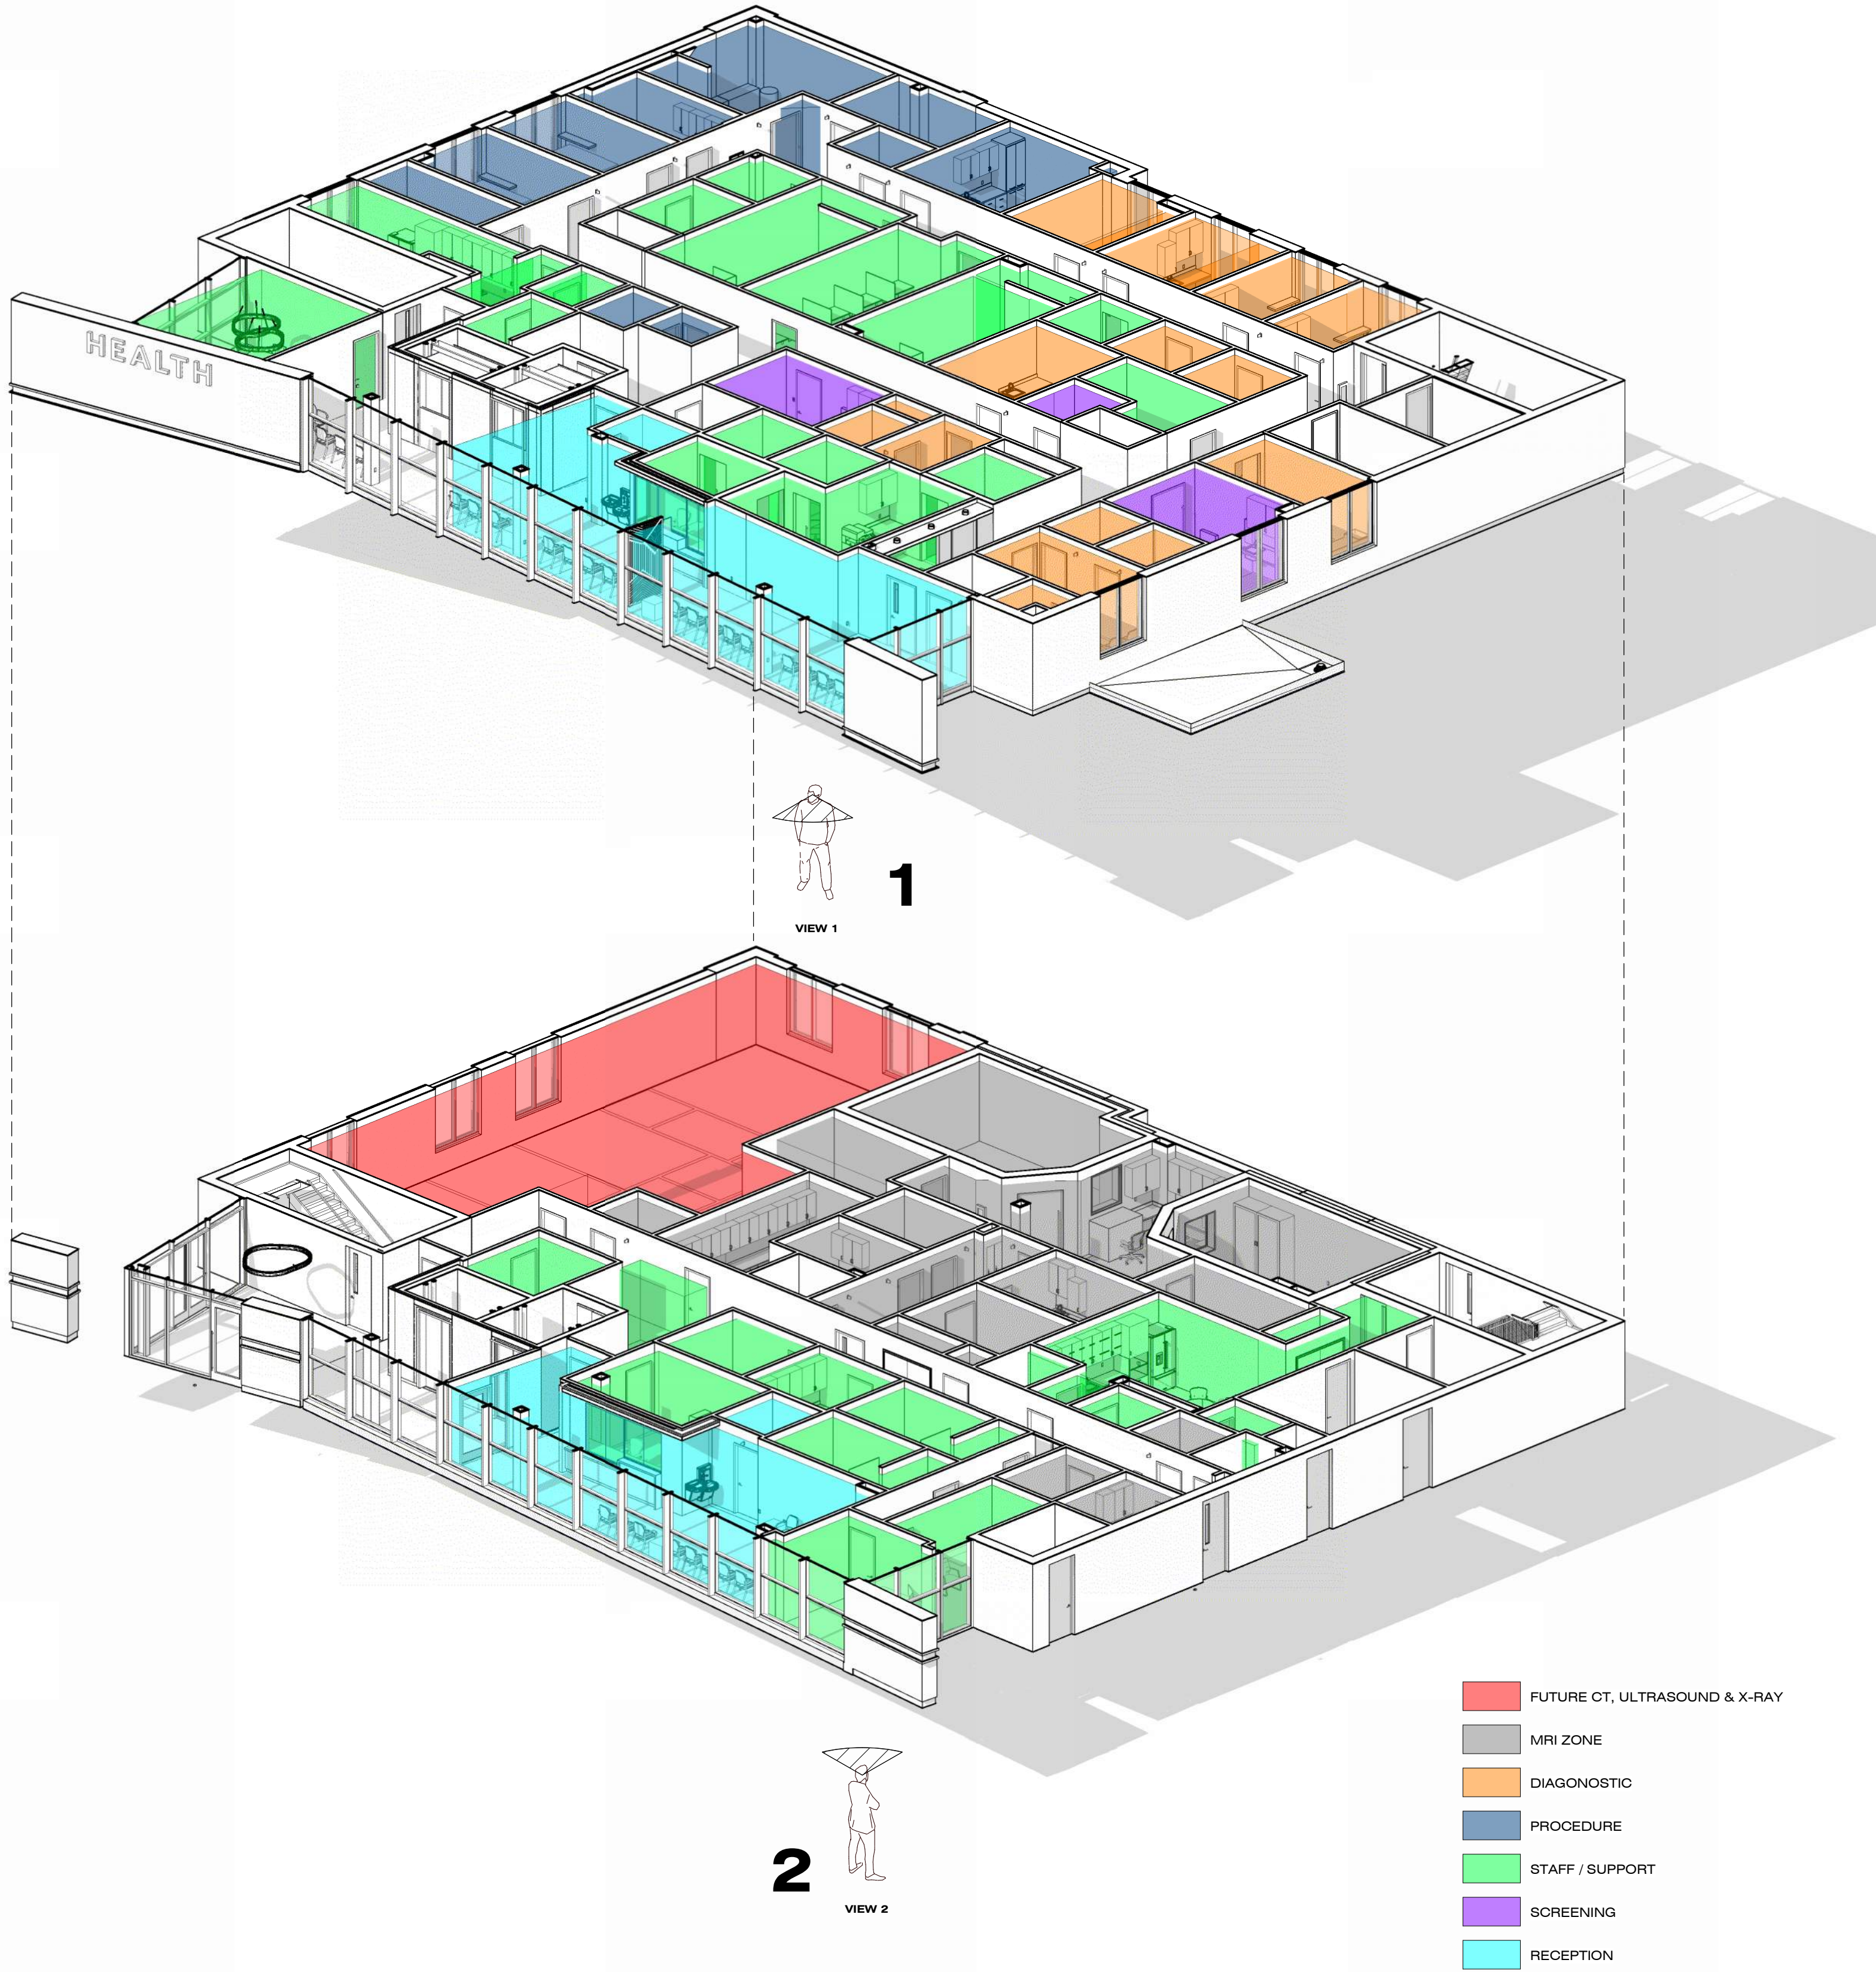

RENDERING LOCATIONS
SCALE: 3/32" = 1' - 0"

MATERIALS PALATTE:

BRICK:




PINEHALL BRICK MILLSTONE OR SIMILAR
<https://pinehallbrick.com/products/millstone/>




319 GRAY MODULAR WIRECUT OR SIMILAR
<https://taylorclaybrick.com/brick-colors/>

METAL PANEL:

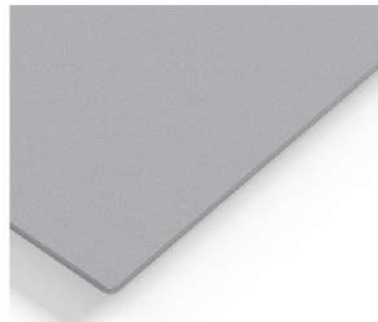

MATCH ANODIC CLEAR OR SIMILAR
<https://arconic.com/web/asg-northamerica/colorweld-500/500x/>

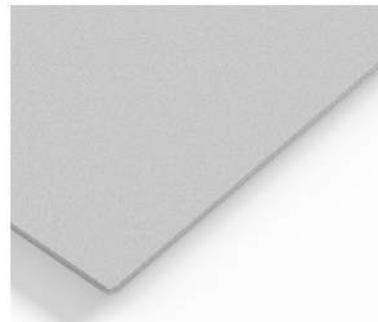

MATCH MEDIUM GRAY MICA OR SIMILAR
<https://arconic.com/web/asg-northamerica/colorweld-500/500x/>



SHARK FIN BREAK METAL PANEL OR SIMILAR - MATCH GRAY MICA FINISH
<https://pureform.com/sharkfin-corrugated-panel/>



REDLINE

6601 Six Forks Rd.
Suite 130
Raleigh, NC 27615
919.878.1660
www.redlinedg.com

PRELIMINARY NOT
FOR CONSTRUCTION

UNC CARRAWAY
VILLAGE
CORE & SHELL

300 VILLAGE CENTER DR
CHAPEL HILL, NC 27516

#	DESCRIPTION	DATE
1		
2		
3		
4		
5		
6		
7		
8		
9		
10		

COPYRIGHT 2025 - ALL RIGHTS RESERVED.
PRINTED OR ELECTRONIC DRAWINGS & DOCUMENTATION MAY NOT BE
REPRODUCED OR REDISTRIBUTED IN ANY WAY WITHOUT WRITTEN PERMISSION
FROM REDLINE

ARCH. PROJECT # RDU 25-056

ARCHITECTURAL RENDERINGS SET 1

SCALE: 12" = 1'-0"


SHEET # A0.3 - PH1



1 VIEW 1
N.T.S



2 VIEW 2
N.T.S

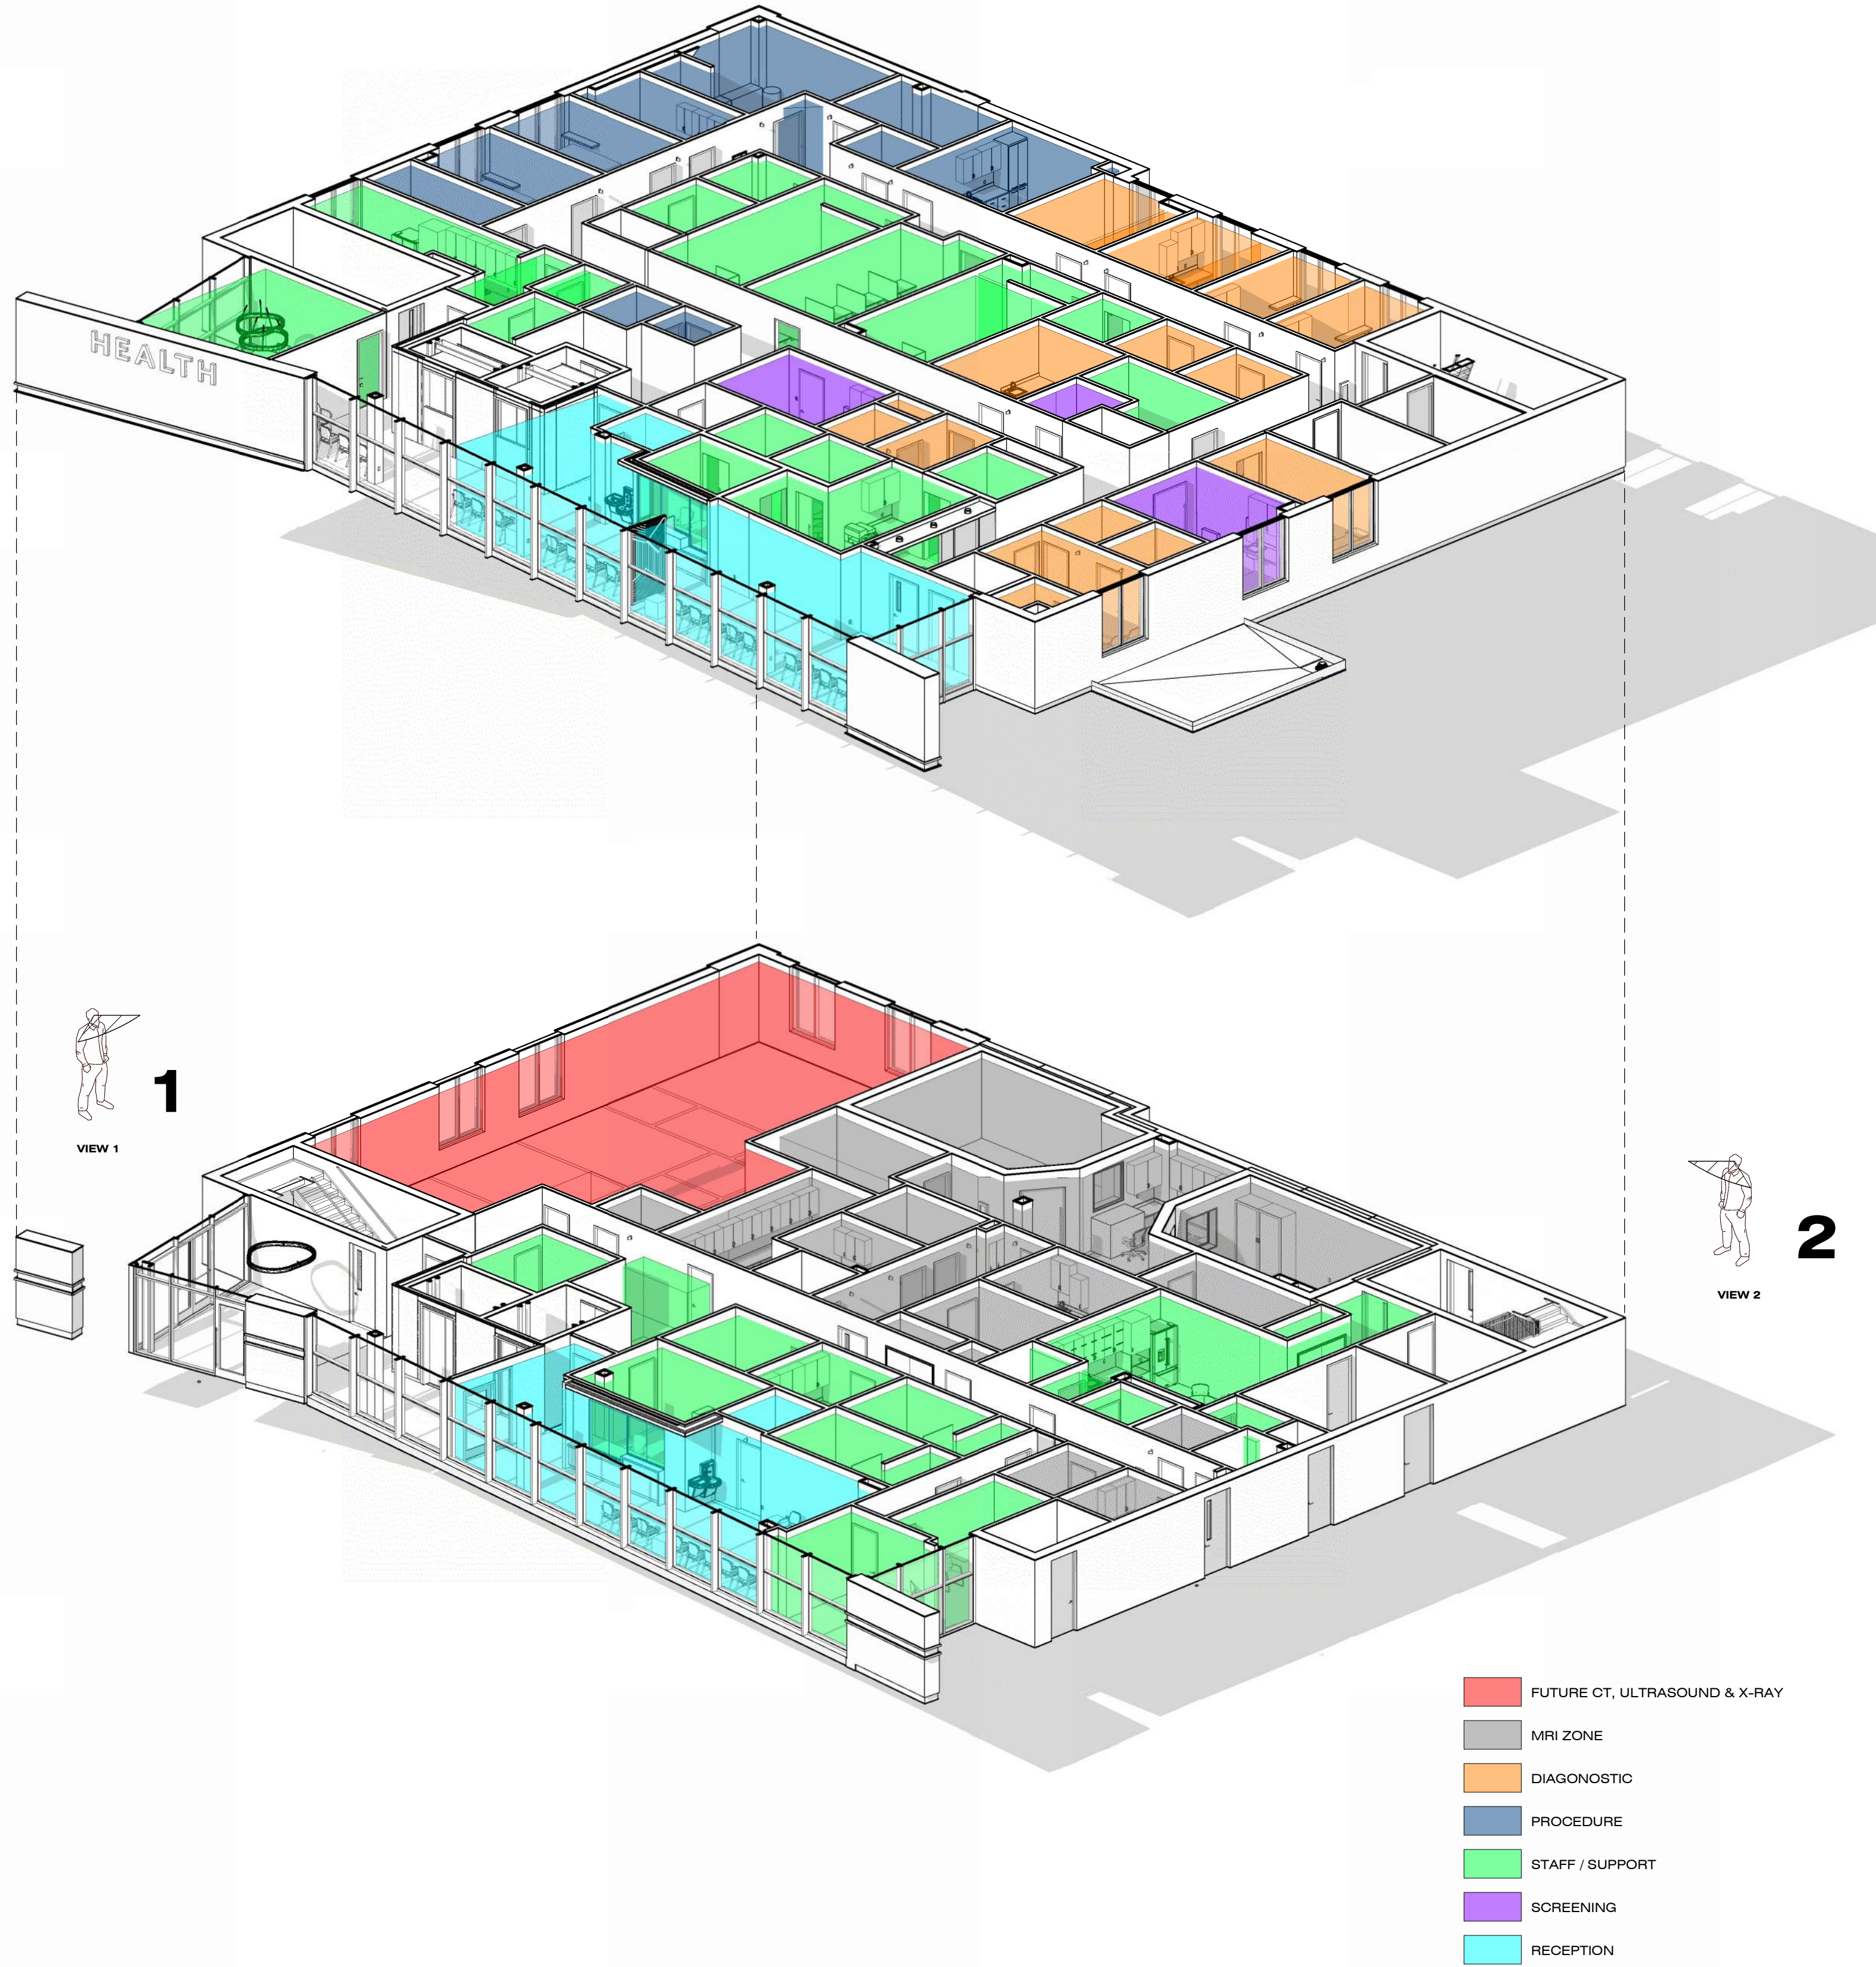

RENDERING LOCATIONS
SCALE: 3/32" = 1' - 0"

MATERIALS PALATTE:

BRICK:




PINEHALL BRICK MILLSTONE OR SIMILAR
<https://pinehallbrick.com/products/millstone/>




318 GRAY MODULAR WIRECUT OR SIMILAR
<https://taylorclaybrick.com/brick-colors/>

METAL PANEL:

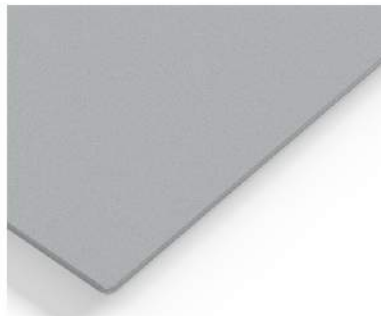

MATCH ANODIC CLEAR OR SIMILAR
<https://arconic.com/web/aap-northamerica/colorweld-500/500x/>

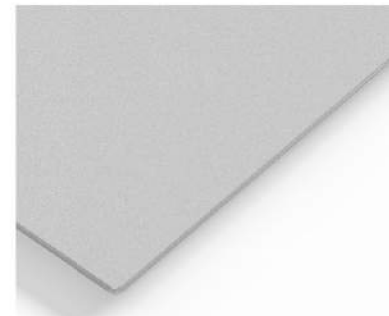

MATCH MEDIUM GRAY MICA OR SIMILAR
<https://arconic.com/web/aap-northamerica/colorweld-500/500x/>



SHARK FIN BREAK METAL PANEL OR SIMILAR - MATCH GRAY MICA FINISH
<https://punefreeform.com/sharkfin-corrugated-panel/>



REDLINE

6601 Six Forks Rd.
Suite 130
Raleigh, NC 27615
919.878.1660
www.redlinedg.com

PRELIMINARY NOT
FOR CONSTRUCTION

UNC CARRAWAY
VILLAGE
CORE & SHELL

300 VILLAGE CENTER DR
CHAPEL HILL, NC 27516

#	DESCRIPTION	DATE
1		
2		
3		
4		
5		
6		
7		
8		
9		
10		

COPYRIGHT 2025 - ALL RIGHTS RESERVED.
PRINTED OR ELECTRONIC DRAWINGS & DOCUMENTATION MAY NOT BE
REPRODUCED OR REDISTRIBUTED IN ANY WAY WITHOUT WRITTEN PERMISSION
FROM REDLINE

ARCH. PROJECT # RDU 25-056

ARCHITECTURAL RENDERINGS SET 2

SCALE: 12" = 1'-0"


SHEET # A0.4 - PH1



1 EAST ELEVATION
SCALE: 1/8" = 1'-0"



2 SOUTH ELEVATION
SCALE: 1/8" = 1'-0"

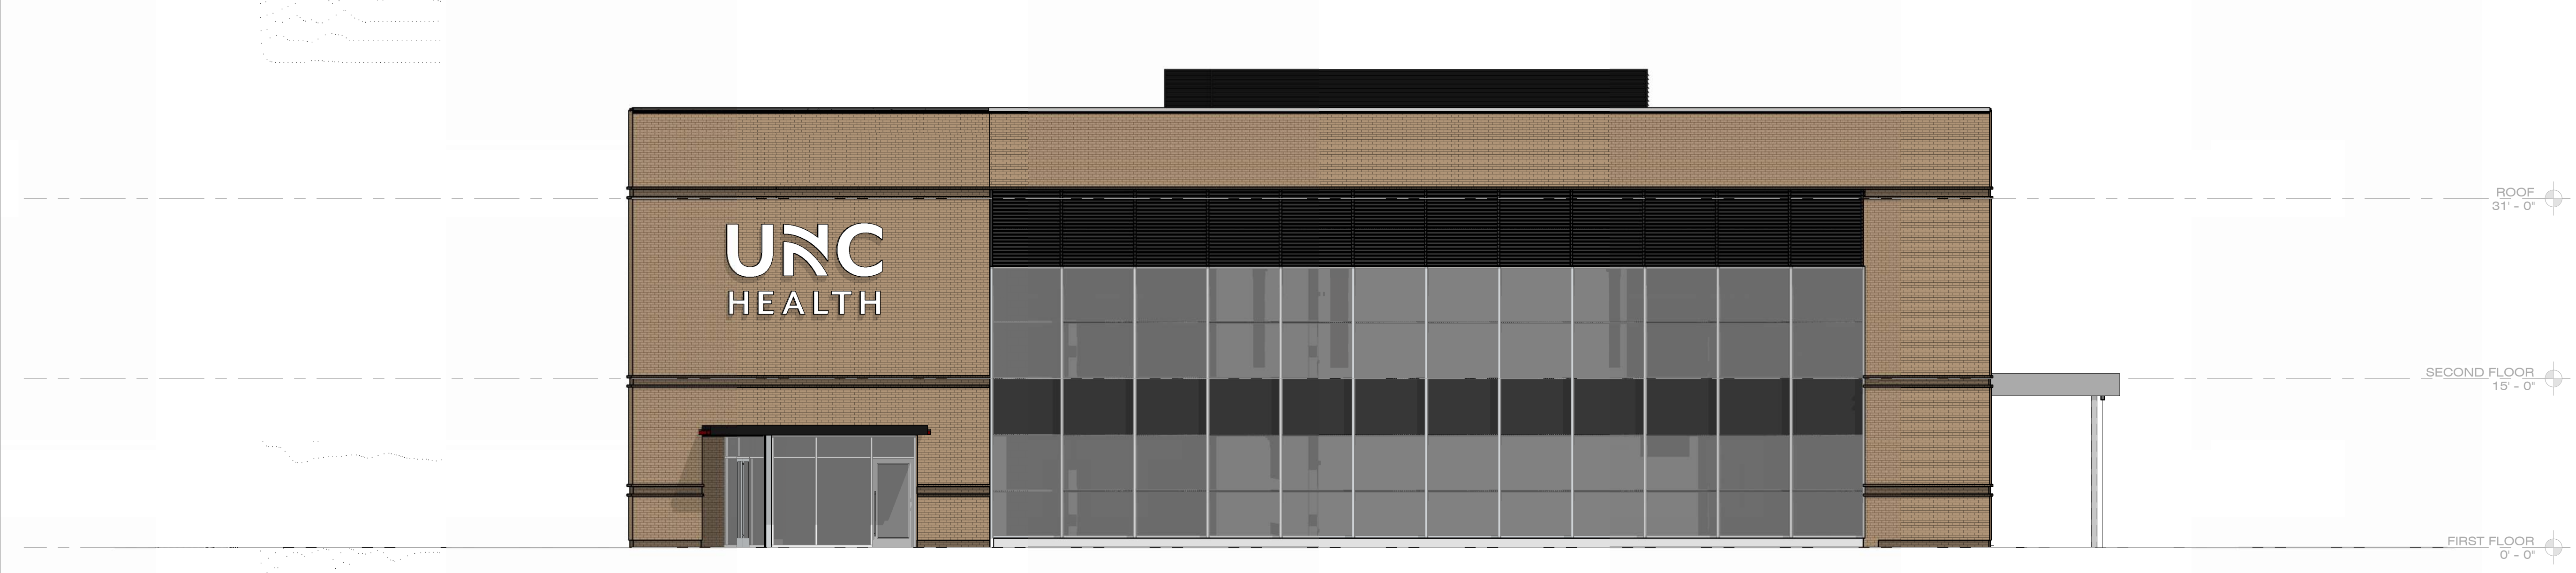

3 WEST ELEVATION
SCALE: 1/8" = 1'-0"



4 NORTH ELEVATION
SCALE: 1/8" = 1'-0"

EXT. ELEVATIONS LEGEND	
	319 GRAY MODULAR WIRECUT BRICK OR SIMILAR
	PINEHALL BRICK MILLSTONE OR SIMILAR
	CURTAIN WALL / STOREFRONT
	1" INSULATED SPANDREL PANEL - GLASS / METAL
	ACM 1 RAIN SCREEN SYSTEM (ALUM. COMPOSITE METAL PANELS), MATCH ANODIC CLEAR OR SIMILAR
	ACM 2 RAIN SCREEN SYSTEM (ALUM. COMPOSITE METAL PANELS), MATCH MEDIUM GRAY MICA OR SIMILAR
	PURE + FREEFORM SHARKFIN CORRUGATED PANELS OR SIMILAR

EXT. FACADE FENESTRATION PERCENTAGE	
EAST FACADE	5.6%
SOUTH FACADE	15.8%
WEST FACADE	44.7%
NORTH FACADE	23.5%
AVERAGE FACADE FENESTRATION	22.5%



REDLINE

6601 Six Forks Rd.
Suite 130
Raleigh, NC 27615
919.878.1660
www.redlinedg.com

PRELIMINARY NOT
FOR CONSTRUCTION

UNC CARRAWAY VILLAGE CORE & SHELL

300 VILLAGE CENTER DR
CHAPEL HILL, NC 27516

#	DESCRIPTION	DATE
1		
2		
3		
4		
5		
6		
7		
8		
9		
10		

COPYRIGHT 2025 - ALL RIGHTS RESERVED.
PRINTED OR ELECTRONIC DRAWINGS & DOCUMENTATION MAY NOT BE
REPRODUCED OR REDISTRIBUTED IN ANY WAY WITHOUT WRITTEN PERMISSION
FROM REDLINE


ARCH. PROJECT # RDU 25-056

EXTERIOR ELEVATIONS

SCALE: 1/8" = 1'-0"


SHEET #

A6.0 - PH1

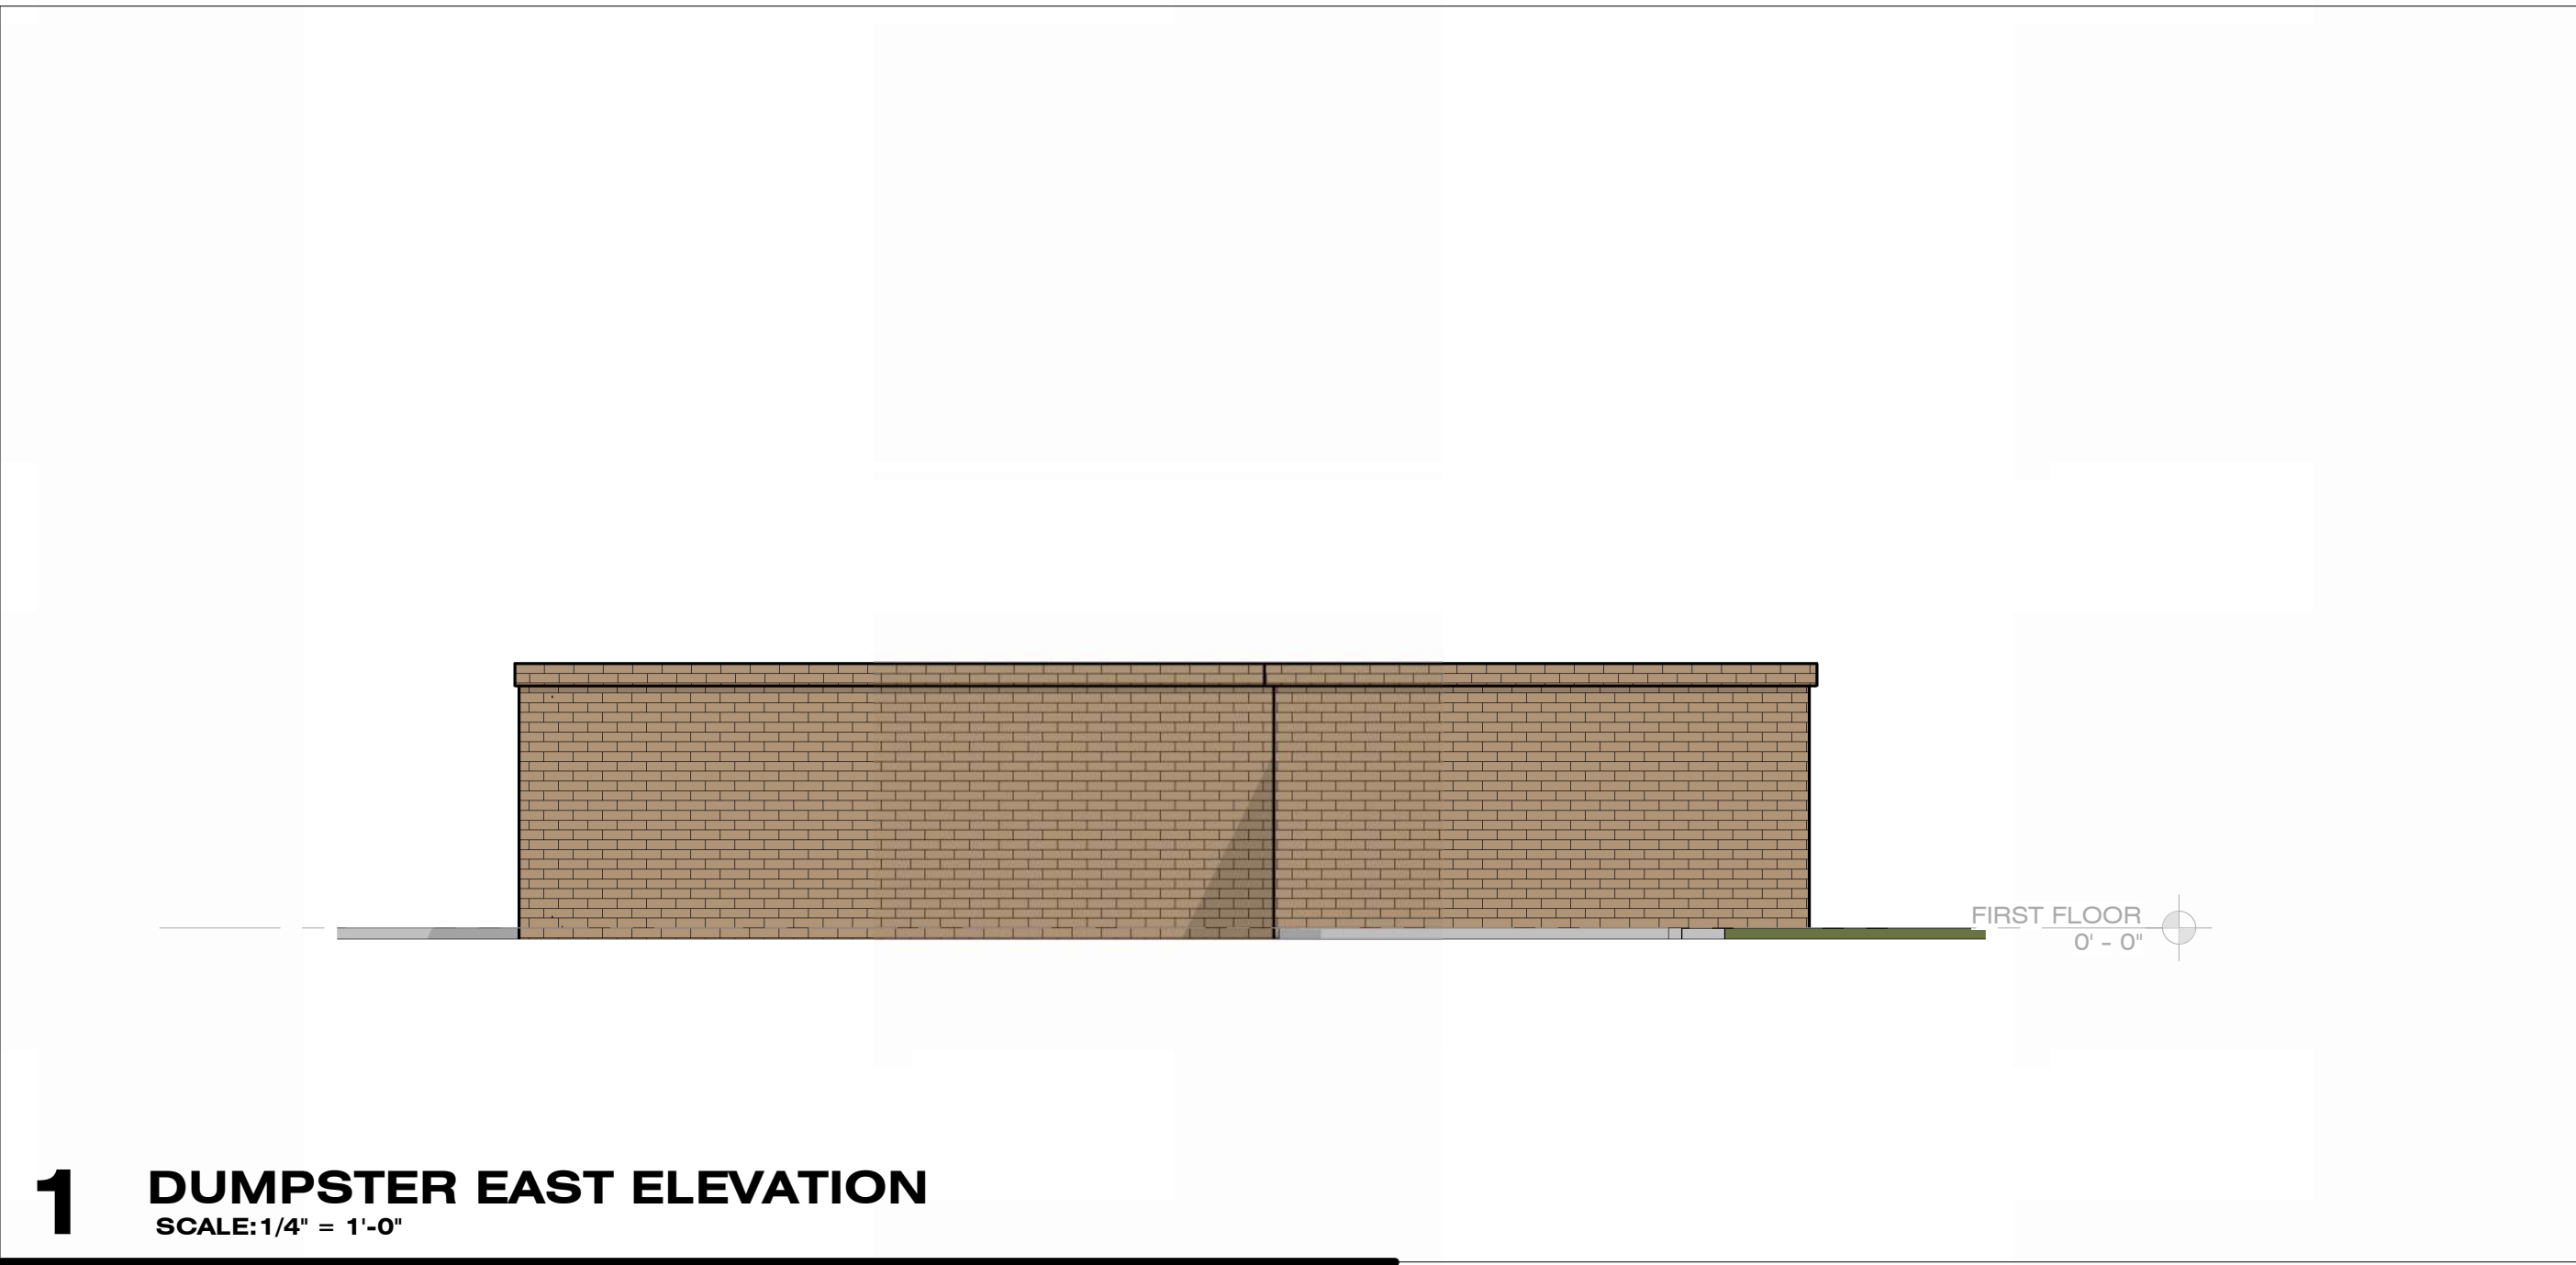


1 DUMPSTER EAST ELEVATION

SCALE:1/4" = 1'-0"

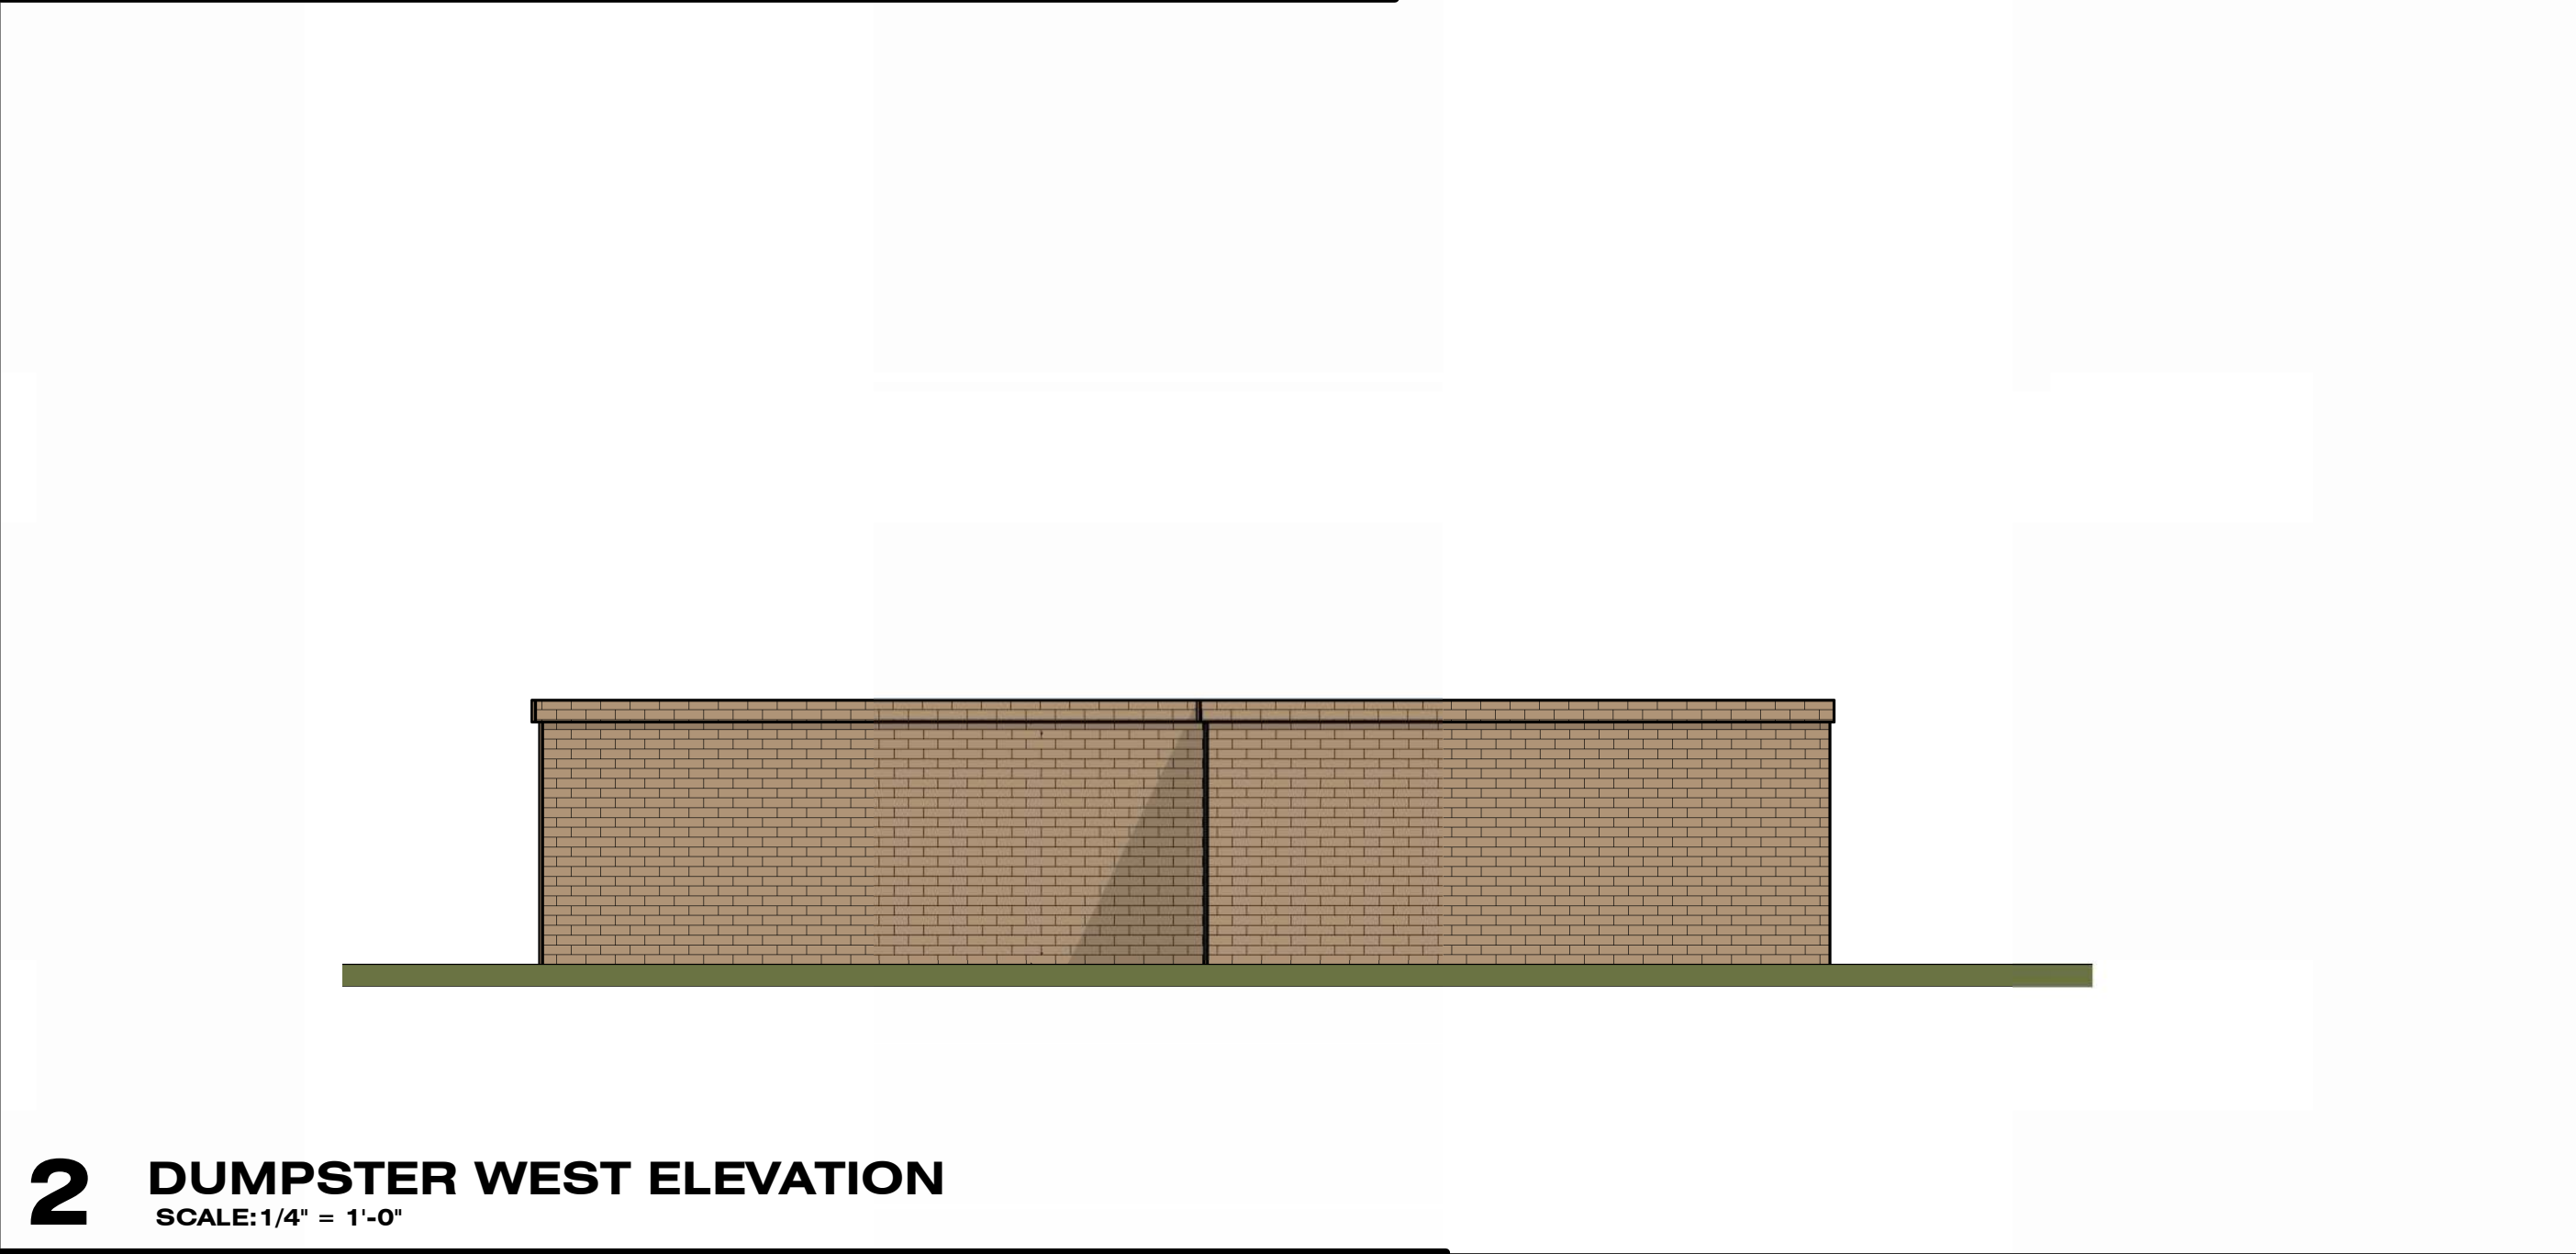

2 DUMPSTER WEST ELEVATION

SCALE:1/4" = 1'-0"

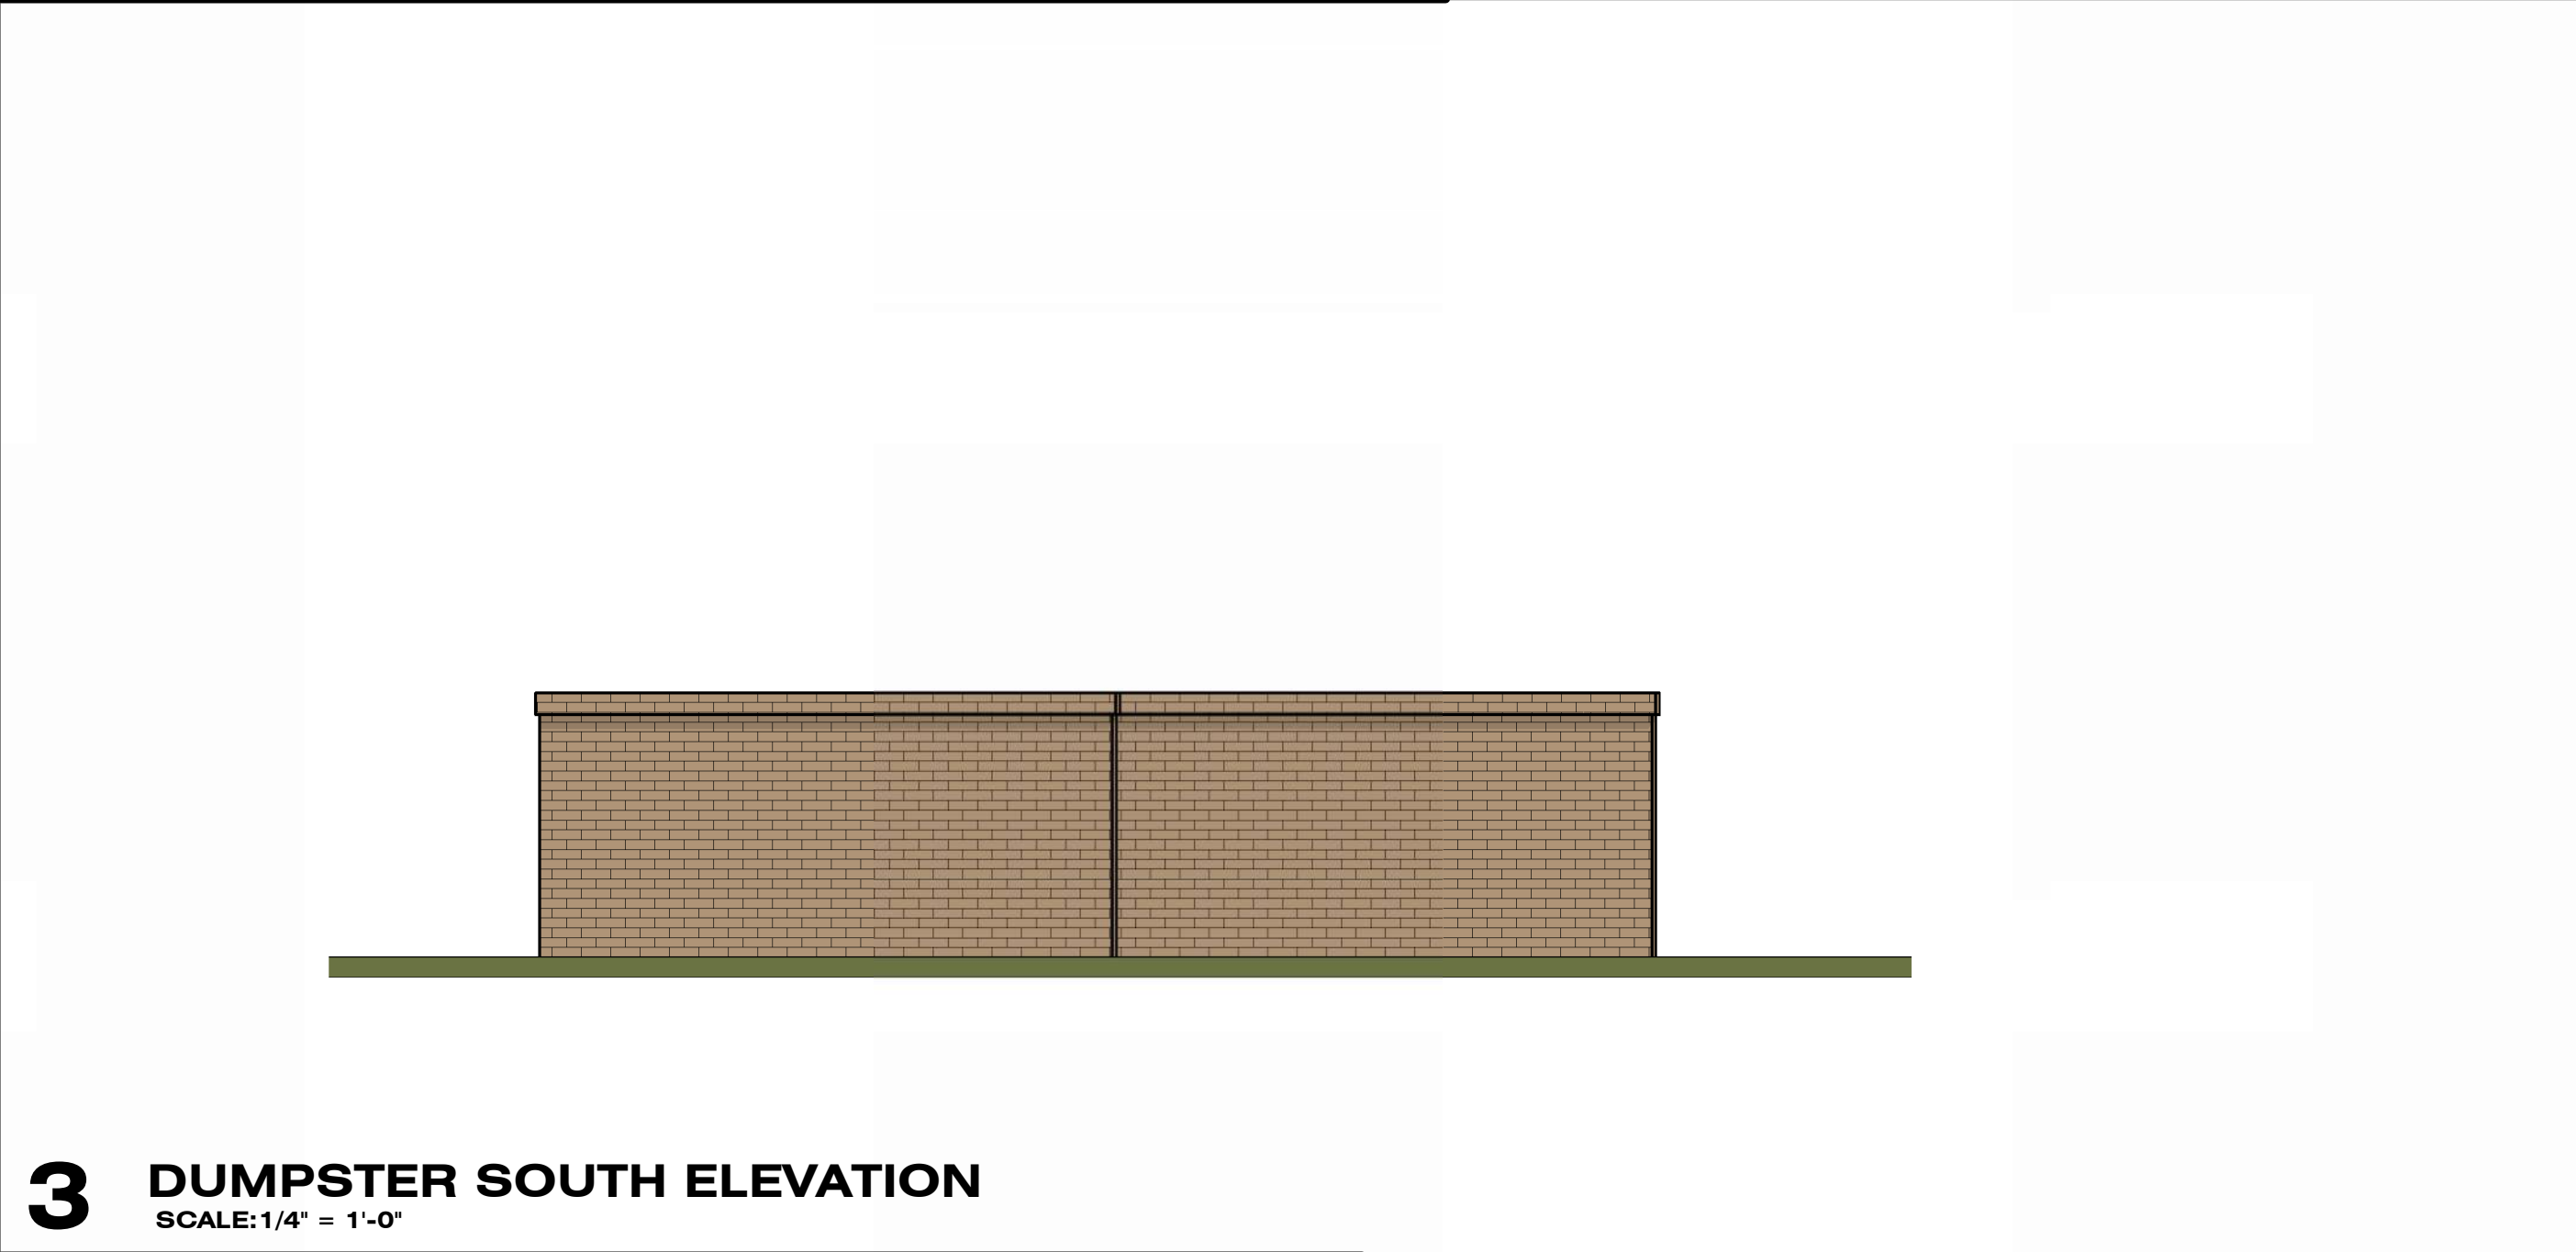

3 DUMPSTER SOUTH ELEVATION

SCALE:1/4" = 1'-0"



4 DUMPSTER NORTH ELEVATION

SCALE:1/4" = 1'-0"



EXT. ELEVATIONS LEGEND	
	319 GRAY MODULAR WIRECUT BRICK OR SIMILAR
	PINEHALL BRICK MILLSTONE OR SIMILAR
	CURTAIN WALL / STOREFRONT
	1" INSULATED SPANDREL PANEL - GLASS / METAL
	ACM 1 RAIN SCREEN SYSTEM (ALUM. COMPOSITE METAL PANELS), MATCH ANODIC CLEAR OR SIMILAR
	ACM 2 RAIN SCREEN SYSTEM (ALUM. COMPOSITE METAL PANELS), MATCH MEDIUM GRAY MICA OR SIMILAR
	PURE + FREEFORM SHARKFIN CORRUGATED PANELS OR SIMILAR

EXT. FACADE FENESTRATION PERCENTAGE	
EAST FACADE	5.6%
SOUTH FACADE	15.8%
WEST FACADE	44.7%
NORTH FACADE	23.5%
AVERAGE FACADE FENESTRATION	22.5%



REDLINE

6601 Six Forks Rd.
Suite 130
Raleigh, NC 27615
919.878.1660
www.redlinedg.com

PRELIMINARY NOT
FOR CONSTRUCTION

UNC CARRAWAY VILLAGE CORE & SHELL

300 VILLAGE CENTER DR
CHAPEL HILL, NC 27516

#	DESCRIPTION	DATE
1		
2		
3		
4		
5		
6		
7		
8		
9		
10		

COPYRIGHT 2025 - ALL RIGHTS RESERVED.
PRINTED OR ELECTRONIC DRAWINGS & DOCUMENTATION MAY NOT BE
REPRODUCED OR REDISTRIBUTED IN ANY WAY WITHOUT WRITTEN PERMISSION
FROM REDLINE

ARCH. PROJECT # RDU 25-056

EXTERIOR SCREENING ELEVATIONS

SCALE: As Indicated

SHEET # A6.1 - PH1