



BUILDING ELEVATIONS REVISED FOR REVISED PV

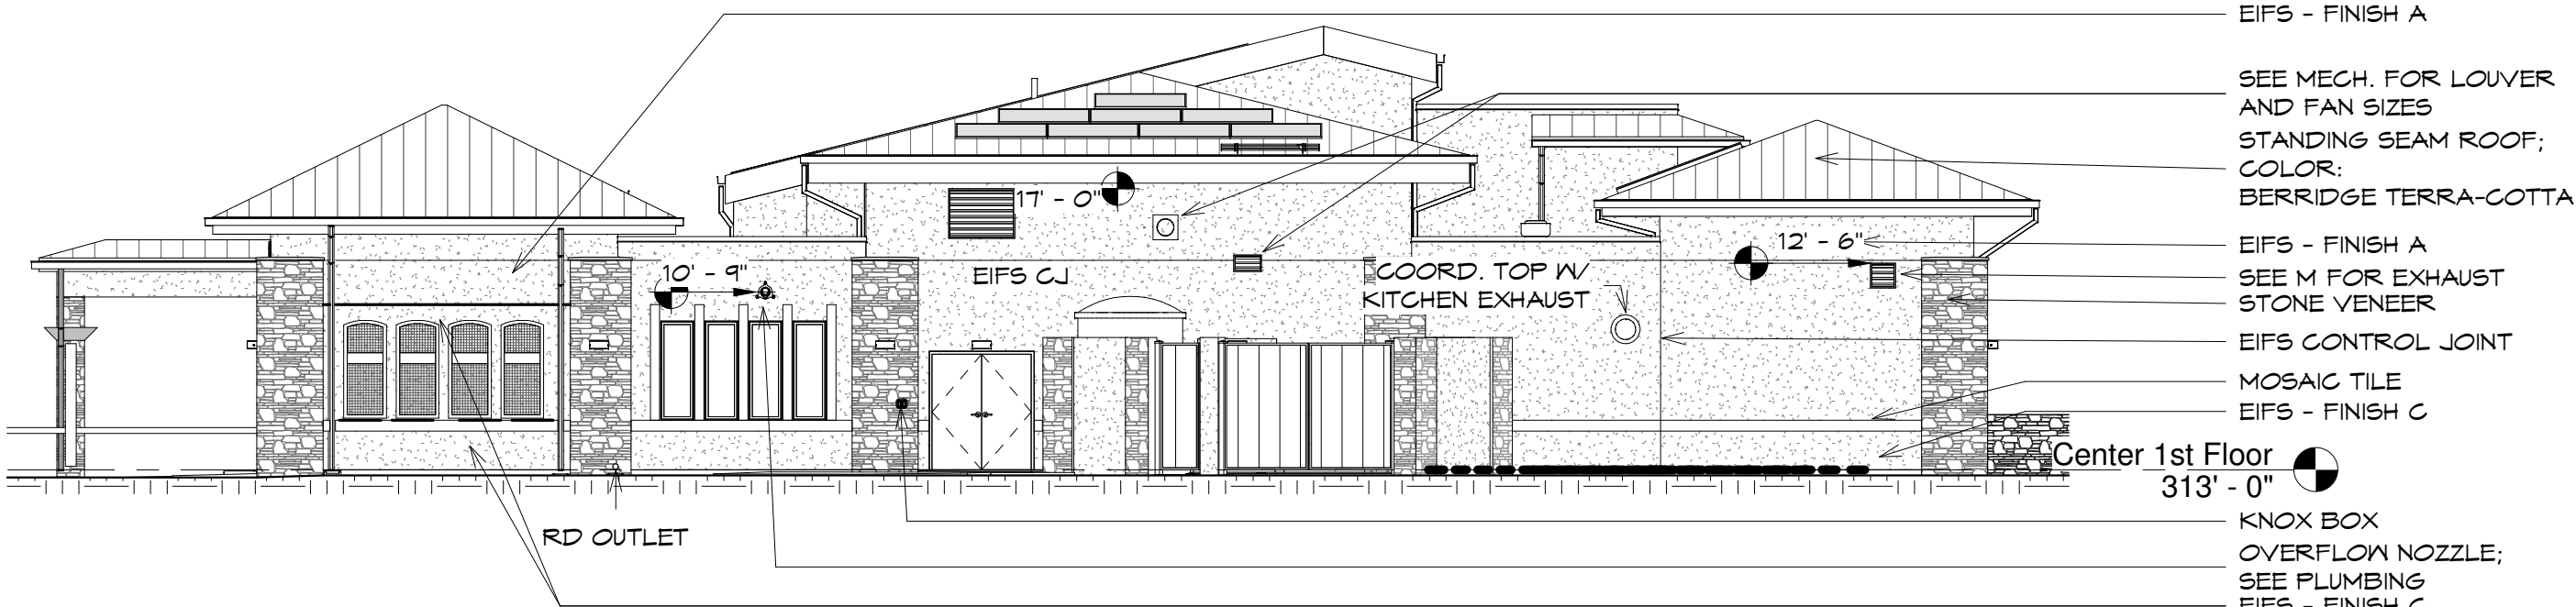

1 Center - East Elevation - Revised
3/32" = 1'-0"

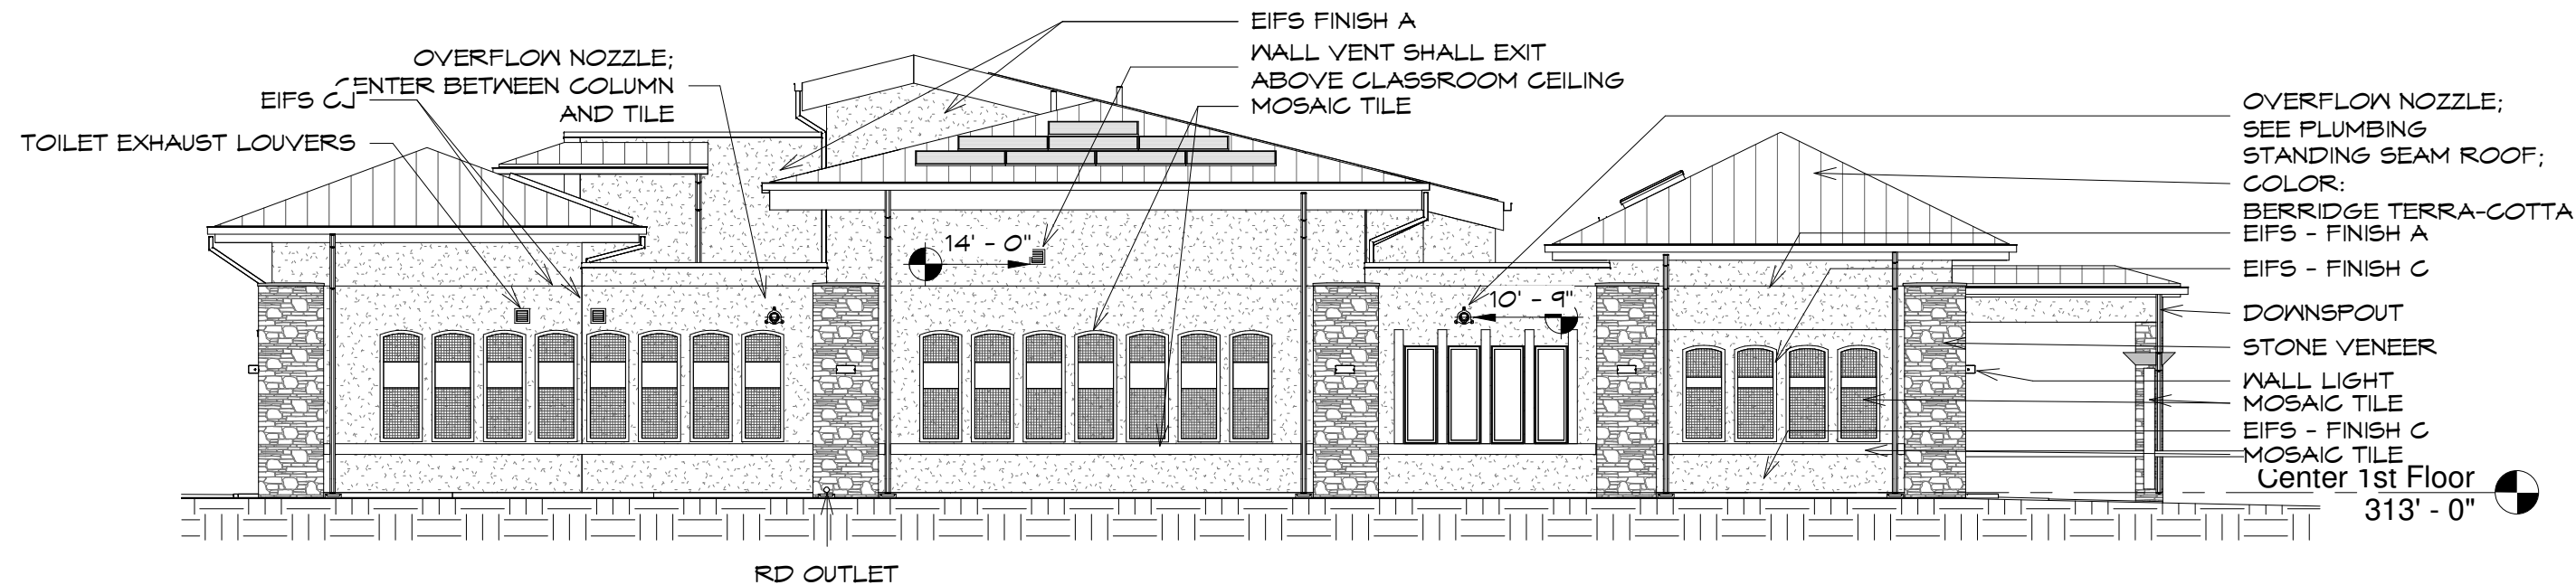

2 Center - West Elevation - Revised
3/32" = 1'-0"



850 WEST MORGAN STREET
RALEIGH, NORTH CAROLINA 27603
919-832-6303
919-832-3339 FAX

Sancar Turkish Cultural
and Community Center
Aziz and Gwen Sancar Foundation
1609 E. Franklin St. Chapel Hill,
NC 27514

10/18/19
PROJECT NUMBER: 1602
SHEET NAME: BUILDING ELEVATIONS
SHEET NUMBER:

A201 Revised