
 


- NOTES:
- THIS PLAN REFERENCES DOCUMENTS AND INFORMATION BY:
 - BOUNDARY AND TOPOGRAPHIC SURVEY, PREPARED BY PHIL POST & ASSOCIATES, A DIVISION OF PENNONI (FIELD DATE 06/14/2016)
 - BOUNDARY AND TOPOGRAPHIC SURVEY, PREPARED BY BALLENTINE & ASSOCIATES, P.A.; DATED 01/20/2017
 - ORANGE COUNTY GIS INFORMATION
 - PROPOSED GROCERY STORE ENGINEERING CONSTRUCTION PERMIT PLANS, PREPARED BY PENNONI, LAST REVISED 06/14/2019.

 


NOT FOR CONSTRUCTION

PROPOSED WEGMANS/SECU DRIVEWAY IMPROVEMENTS

1610 FORDHAM BLVD
CHAPEL HILL, NC 27514
EXISTING CONDITIONS PLAN
WEGMANS FOOD MARKET
1500 BROOKS AVE
ROCHESTER, NY 14624

ALL DIMENSIONS MUST BE VERIFIED BY CONTRACTOR AND OWNER MUST BE NOTIFIED OF ANY DISCREPANCIES BEFORE PROCEEDING WITH WORK

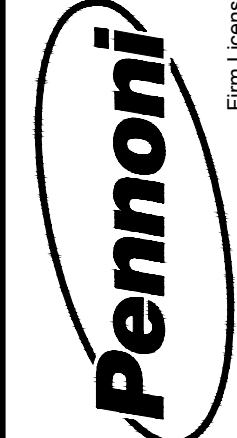

Pennoni
Firm License
F-1287

PENNONI ASSOCIATES INC.
5430 Wade Park Boulevard
Suite 106
Raleigh, NC 27607
T 919.929.1173 F 919.493.6548




ALL DOCUMENTS PREPARED BY PENNONI ASSOCIATES ARE INSTRUMENTS OF SERVICE IN RESPECT OF THE PROJECT. THEY ARE NOT INTENDED OR REPRESENTED TO BE SUITABLE FOR REUSE BY OWNER OR OTHERS ON THE EXTENSIONS OF THE PROJECT OR ON ANY OTHER PROJECT. ANY REUSE WITHOUT WRITTEN VERIFICATION OR ADAPTATION BY PENNONI ASSOCIATES FOR THE SPECIFIC PURPOSE INTENDED WILL BE AT OWNERS SOLE RISK AND WITHOUT LIABILITY OR LEGAL EXPOSURE TO PENNONI ASSOCIATES, AND OWNER SHALL INDEMNIFY AND HOLD HARMLESS PENNONI ASSOCIATES FROM ALL CLAIMS, DAMAGES, LOSSES AND EXPENSES ARISING OUT OF OR RESULTING THEREFROM.

PROJECT	WGMNS18001
DATE	2019-07-18
DRAWING SCALE	1"=60'
DRAWN BY	CJJ
APPROVED BY	JJB

CS0201
SHEET 2 OF 3

NOTES:

- THIS PLAN REFERENCES DOCUMENTS AND INFORMATION BY:
 - BOUNDARY AND TOPOGRAPHIC SURVEY, PREPARED BY PHIL POST & ASSOCIATES, A DIVISION OF PENNONI (FIELD DATE 06/14/2016)
 - BOUNDARY AND TOPOGRAPHIC SURVEY, PREPARED BY BALLENTINE & ASSOCIATES, P.A., DATED 01/20/2017
 - ORANGE COUNTY GIS INFORMATION
 - PROPOSED GROCERY STORE ENGINEERING CONSTRUCTION PERMIT PLANS, PREPARED BY PENNONI, LAST REVISED 06/14/2019.

  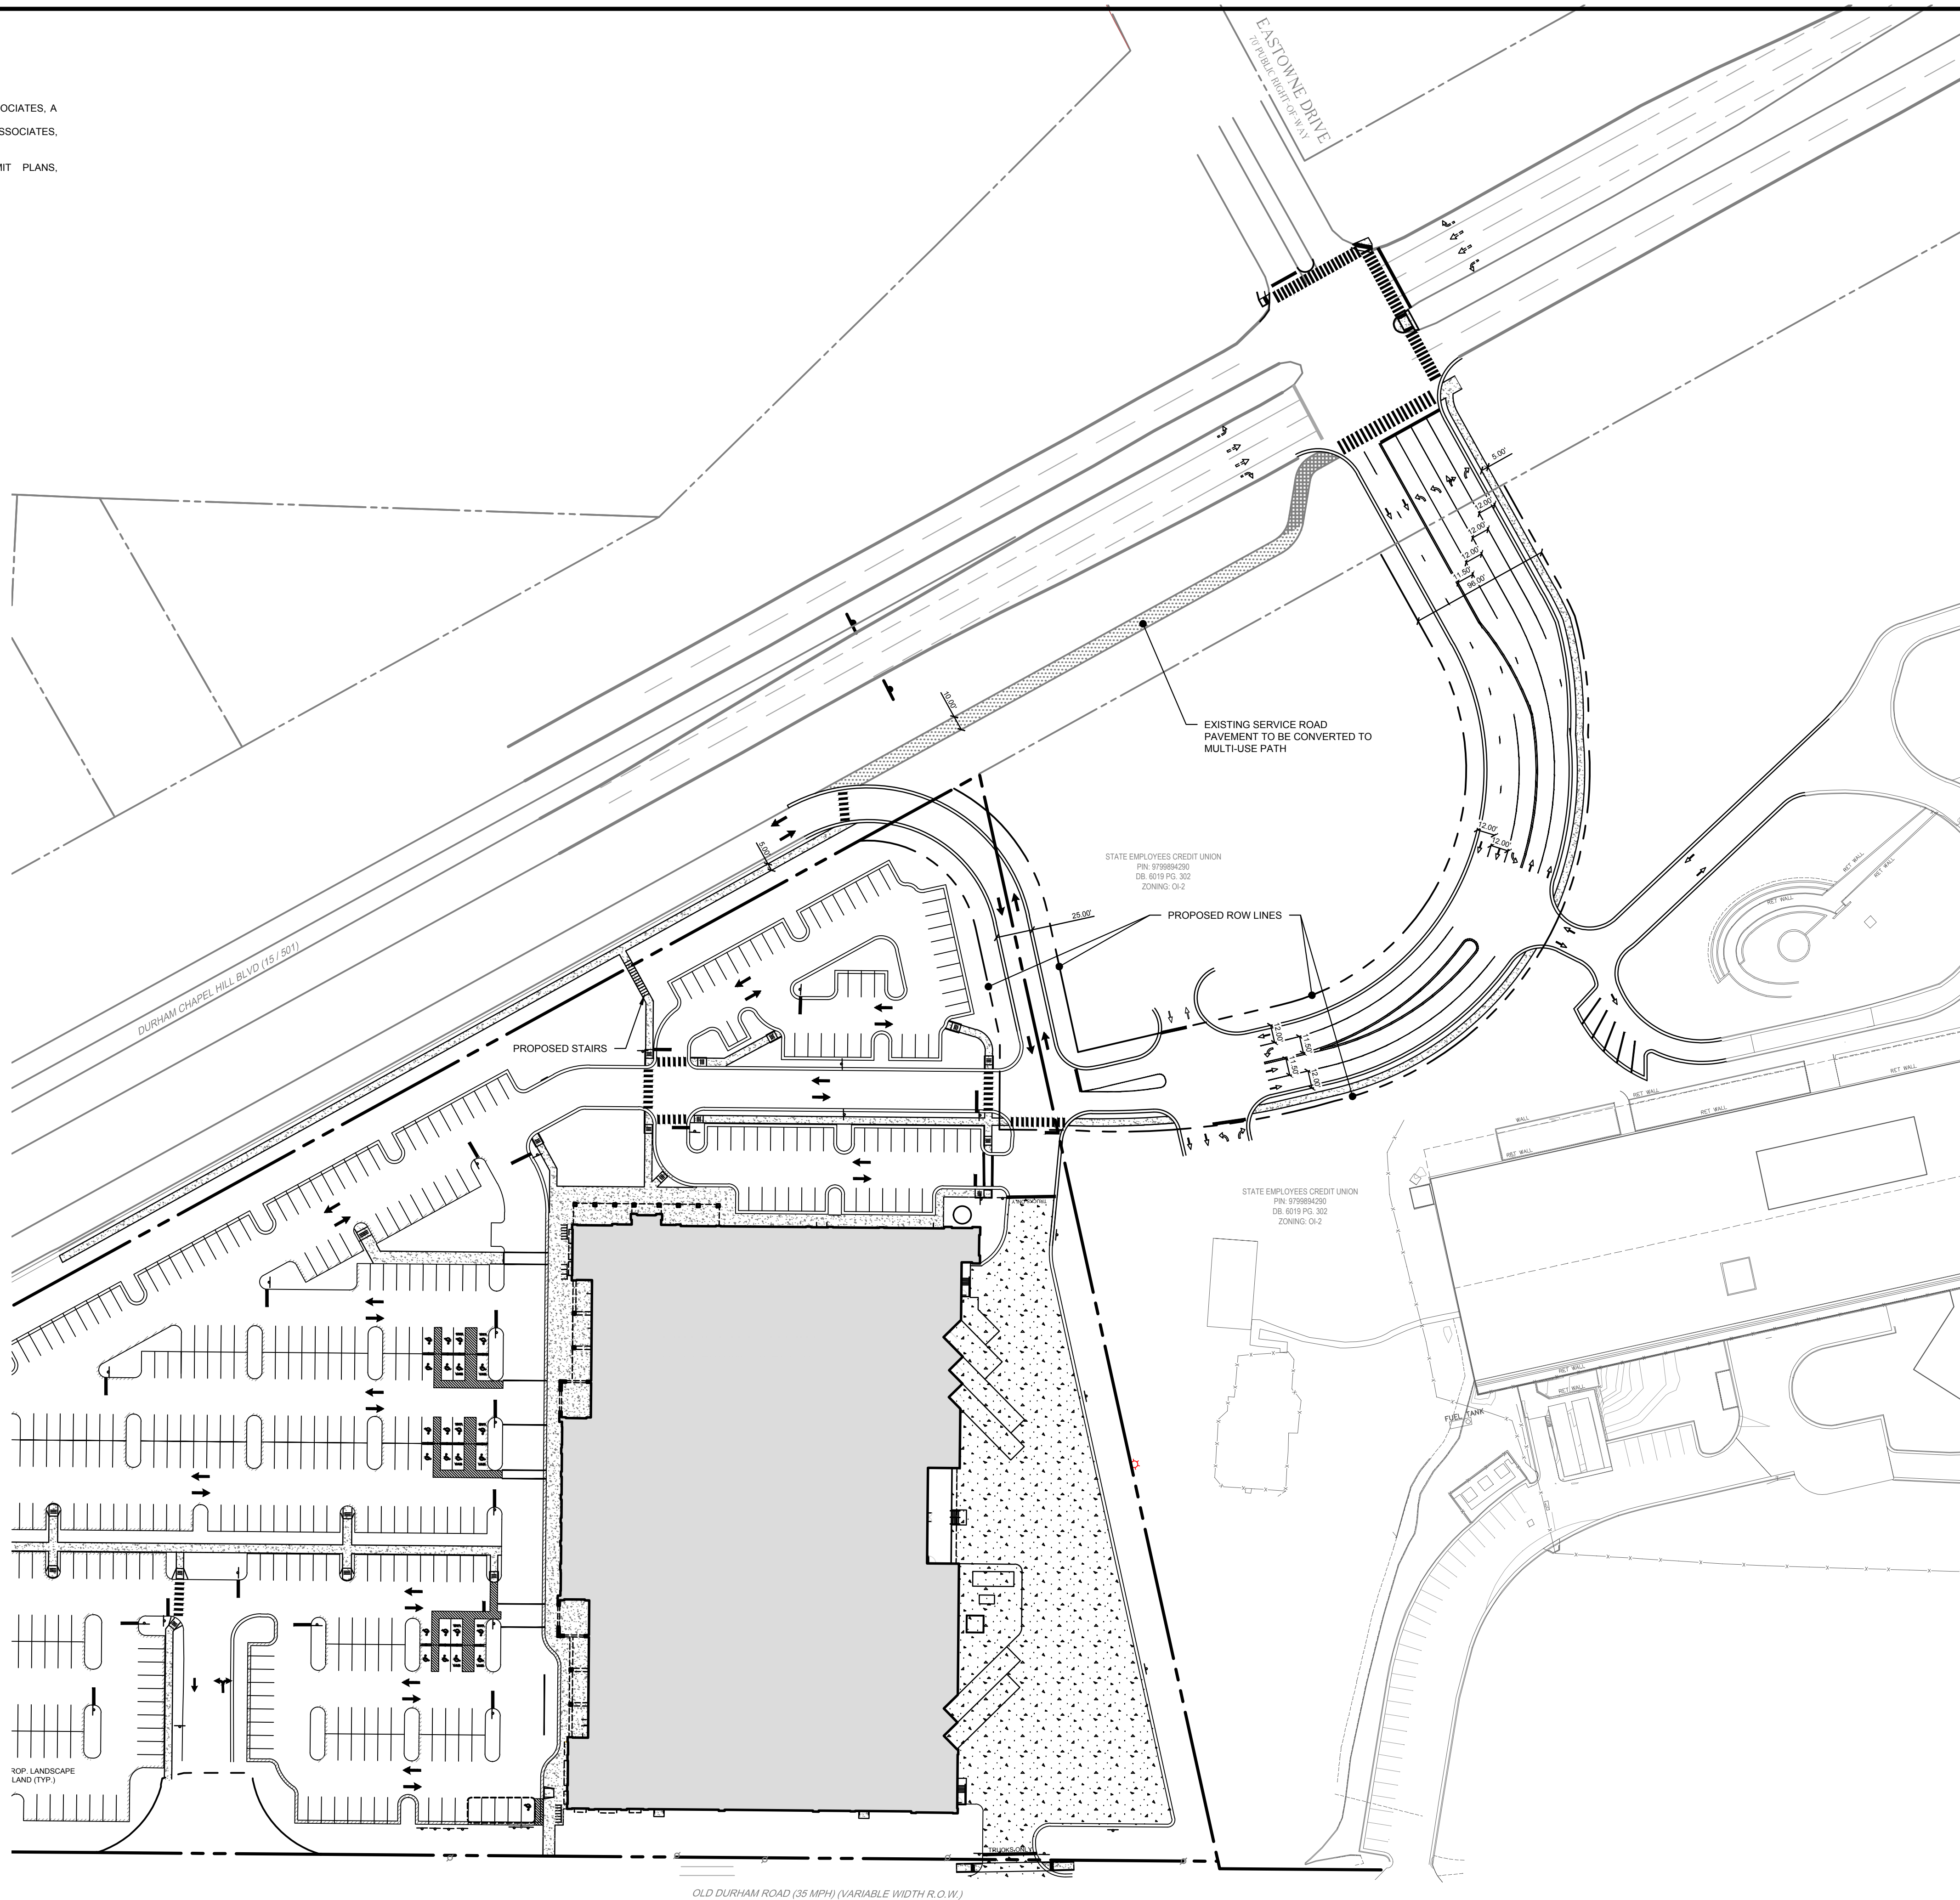

NOT FOR CONSTRUCTION



PENNONI ASSOCIATES INC.
Firm License
F-1287
5430 Wade Park Boulevard
Suite 106
Raleigh, NC 27607
T 919.929.1173 F 919.493.6548

ALL DIMENSIONS MUST BE VERIFIED BY CONTRACTOR
AND OWNER MUST BE NOTIFIED OF ANY
DISCREPANCIES BEFORE PROCEEDING WITH WORK



PROPOSED WEGMANS/SECU DRIVEWAY
IMPROVEMENTS

1810 FORDHAM BLVD
CHAPEL HILL, NC 27514

SITE PLAN

WEGMANS FOOD MARKET
1500 BROOKS AVE
ROCHESTER, NY 14624

NO.	DATE	REVISIONS	BY

ALL DOCUMENTS PREPARED BY PENNONI ASSOCIATES
ARE INSTRUMENTS OF SERVICE IN RESPECT OF THE
PROJECT. THEY ARE NOT INTENDED OR REPRESENTED
TO BE SUITABLE FOR REUSE BY OWNER OR OTHERS ON
THE EXTENSIONS OF THE PROJECT OR ON ANY OTHER
PROJECT. ANY REUSE WITHOUT WRITTEN VERIFICATION
OR ADAPTATION BY PENNONI ASSOCIATES FOR THE
SPECIFIC PURPOSE INTENDED WILL BE AT OWNERS
SOLE RISK AND WITHOUT LIABILITY OR LEGAL
EXPOSURE TO PENNONI ASSOCIATES, AND OWNER
SHALL INDEMNIFY AND HOLD HARMLESS PENNONI
ASSOCIATES FROM ALL CLAIMS, DAMAGES, LOSSES AND
EXPENSES ARISING OUT OF OR RESULTING THEREFROM.

PROJECT	WGMNS18001
DATE	2019-07-18
DRAWING SCALE	1"=60'
DRAWN BY	CJJ
APPROVED BY	JJB

CS1001
SHEET 3 OF 3