



1 Front Elevation

Scale: 1/8" = 1'-0"



2 Rear Elevation

Scale: 1/8" = 1'-0"



3 Left Elevation

Scale: 1/8" = 1'-0"




4 Right Elevation

Scale: 1/8" = 1'-0"

ELEVATION KEY

- MARK (M1) ROOF
30 YEAR ARCHITECTURAL, DIMENSIONAL
ANTI-FUNGAL ASPHALT SHINGLES
MANUFACTURER: CERTAIN TEED, LANDMARK
COLOR: PEWTER
- MARK (M2) CEMENTITIOUS BOARD SIDING
HARDIESHINGLE SIDING
STAGGERED EDGE PROFILE - PRIMED FOR PAINT
COLOR: SHERWIN WILLIAMS SW7703 EARTHEN JUG
- MARK (M3) CEMENTITIOUS BOARD SIDING
HARDIEPANEL VERTICAL CEDARMILL SIDING
BOARD & BATTEN PROFILE - PRIMED FOR PAINT
COLOR: SHERWIN WILLIAMS SW6230 RAINSTORM
- MARK (M4) CEMENTITIOUS BOARD SIDING
HARDIEPLANK LAP CEDARMILL SIDING
7" HORIZONTAL PROFILE - PRIMED FOR PAINT
COLOR: SHERWIN WILLIAMS SW7641 COLLONADE GRAY
- MARK (M5) CEMENTITIOUS BOARD SIDING
HARDIEPANEL VERTICAL CEDARMILL SIDING
7" HORIZONTAL PROFILE - PRIMED FOR PAINT
COLOR: SHERWIN WILLIAMS SW7642 PAVESTONE
- MARK (M6) CEMENTITIOUS TRIM BOARD
COLOR: SHERWIN WILLIAMS SW7642 PAVESTONE
- MARK (M7) BRICK VENEER
BRICK VENEER TRIANGLE BRICK COMPANY
QUEEN SIZE: EVELYN BAY
- MARK (M8) ALUMINUM RAILINGS
COLOR: BLACK
- MARK (M9) CORBEL ROOF BRACKETS
COLOR: SHERWIN WILLIAMS SW7641 COLLONADE GRAY
- MARK (M10) GABLE BRACKET
COLOR: SHERWIN WILLIAMS SW7703 EARTHEN JUG
- MARK (M11) SEAMLESS GUTTERS
FINISH: BRONZE
- MARK (M12) INSULATED DOUBLE PANE WINDOWS
FINISH: WHITE
- MARK (M13) INSULATED STEEL/FULL VIEW DOOR
FINISH: SHERWIN WILLIAMS SW6230 RAINSTORM
- MARK (M14) INSULATED STEEL 6 PANEL DOOR
FINISH: SHERWIN WILLIAMS SW7703 EARTHEN JUG
- MARK (M15) INSULATED STEEL 6 PANEL DOOR
FINISH: SHERWIN WILLIAMS SW7703 EARTHEN JUG

KEY PLAN

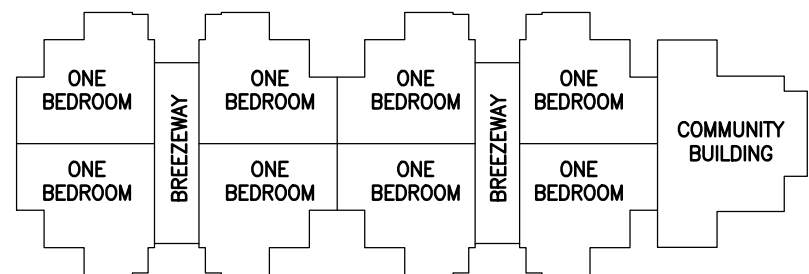

SEALS

CONSULTANTS

PROJECT

Merritt Mill

CHAPEL HILL/CARRBORO
NORTH CAROLINA

20-520.00

REVISIONS

DATE

DATE: DECEMBER 22, 2020
ISSUED FOR: CDC SUBMISSION

SET#

SHEET

Exterior Elevations
- 1 Bedroom Bldg
- Office

#

A 3.1

DRAWN BY: CHECKED BY: