



EXTERIOR FINISH SCHEDULE					
KEY	MATERIAL	MNFR.	ID	FINISH	COMMENTS
BR1	BRICK	LEE BRICK	#608	BEAUFORT	NORMAN SIZE
BR2	BRICK	LEE BRICK	#608	BEAUFORT	CURVED MODULAR SIZE
CS1	CAST STONE	ARRISCRAFT	CAFE	ARRISCRAFT	
MS1	FULL WIDTH MASONRY STONE	ARRISCRAFT	SHADOW STONE	JASPER	
MS2	FULL WIDTH MASONRY STONE	ARRISCRAFT	8" RENAISSANCE	CAFE	
MS3	FULL WIDTH MASONRY STONE	ARRISCRAFT	4" RENAISSANCE	CAFE	
MS4	FULL WIDTH MASONRY STONE	ARRISCRAFT	12" RENAISSANCE	CAFE	
MTL1	STANDING SEAM METAL ROOF	SEE SPEC'S	SEE SPEC'S	SEE SPEC'S	CUSTOM COLOR MATCH TO IMETCO'S CHARCOAL

**GENERAL NOTES**  
 1. ALL TRIM AND FLASHING TO MATCH ADJACENT SURFACE (UNL).  
 2. EXTERIOR SEALANT AT ALL PENETRATIONS TO MAINTAIN WATER TIGHT SEAL.  
 3. SEALANT SHALL EXTEND FROM TOP OF SLAB TO TOP OF WALL.  
 4. EXPANSION JOINTS SHALL BE FILLED WITH CAULKING INCLUDE BACKER ROD, PER SPECIFICATION.  
 5. EXPANSION JOINTS SHALL PASS THROUGH BRICK, CAST STONE & RENAISSANCE

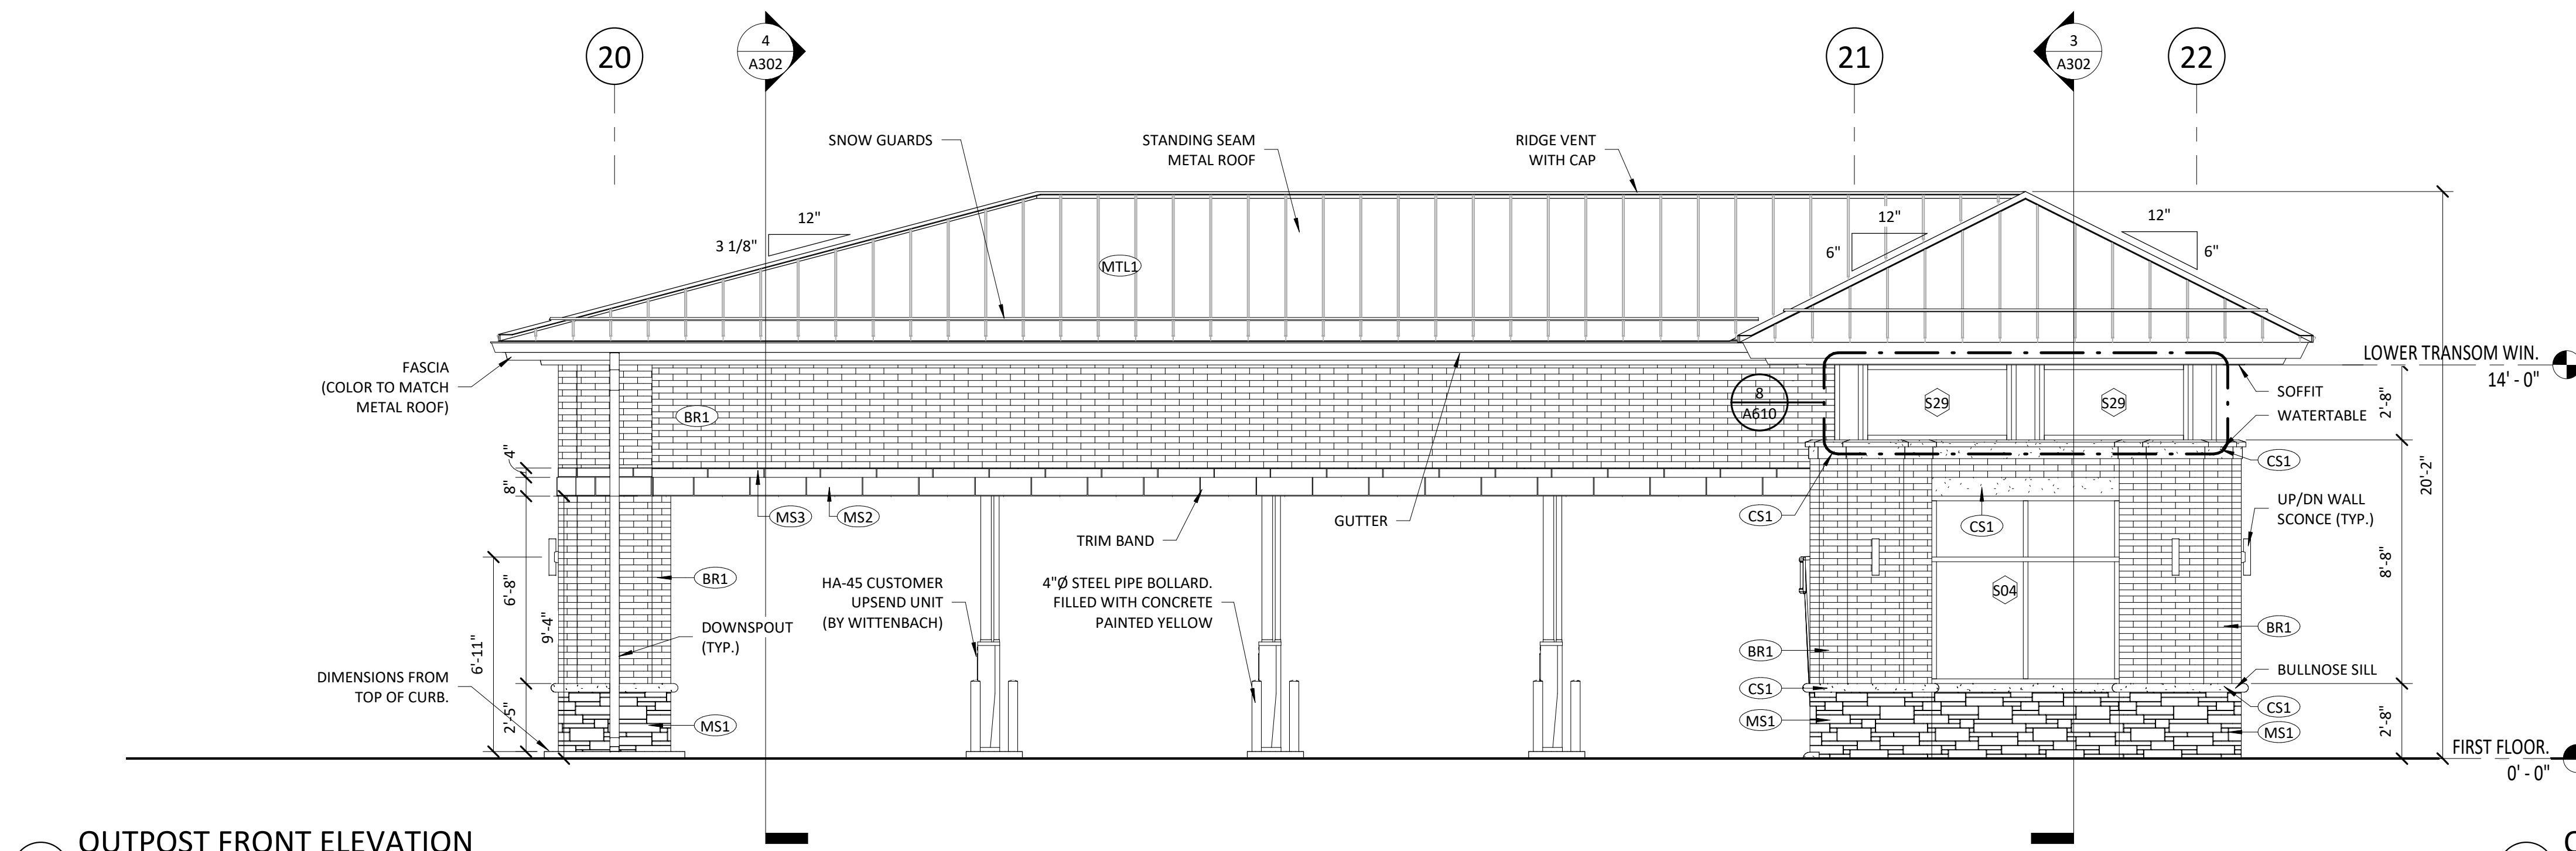


1 OUTPOST FRONT ELEVATION

1/4" = 1'-0"

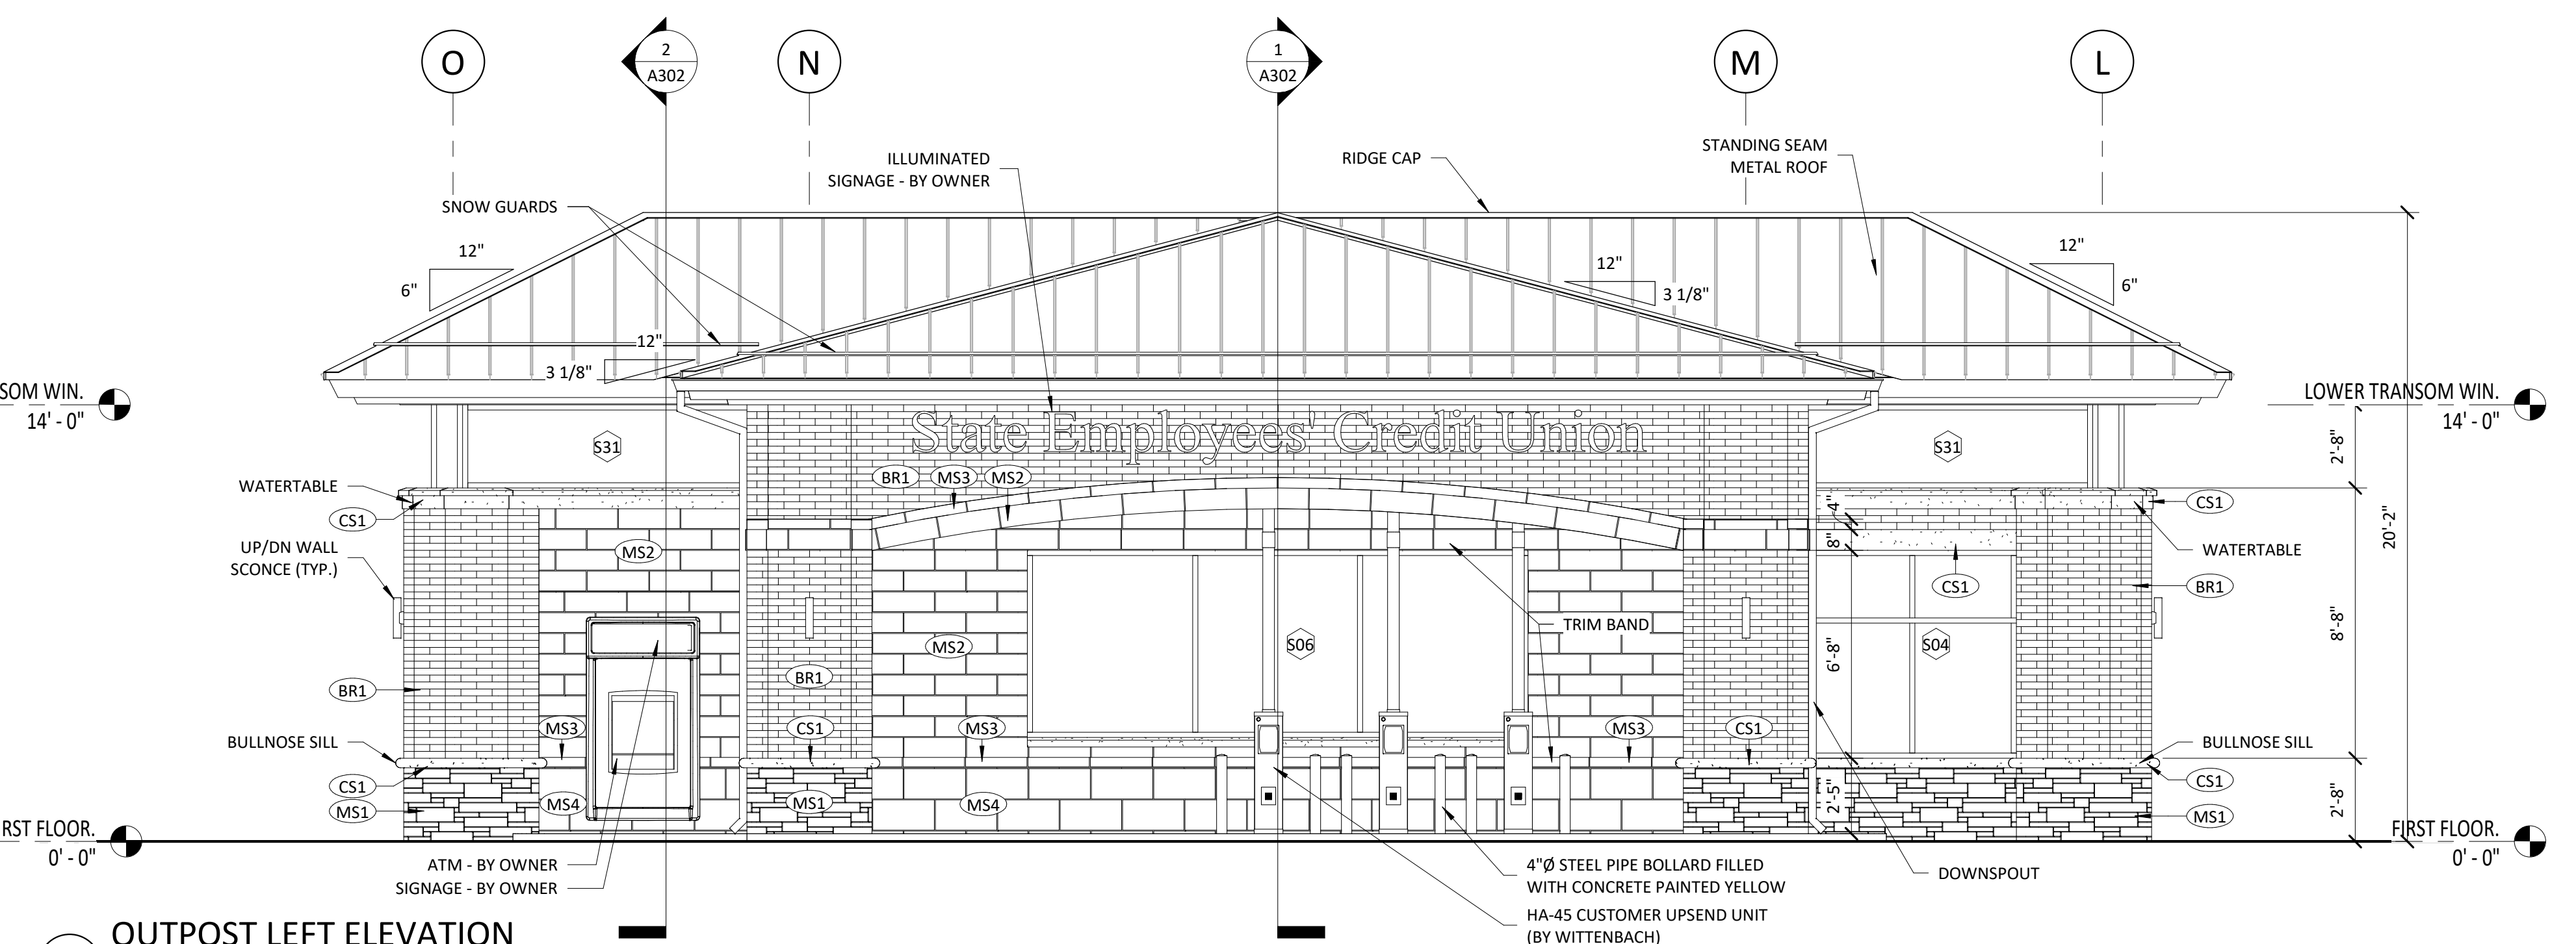


2 OUTPOST LEFT ELEVATION

1/4" = 1'-0"

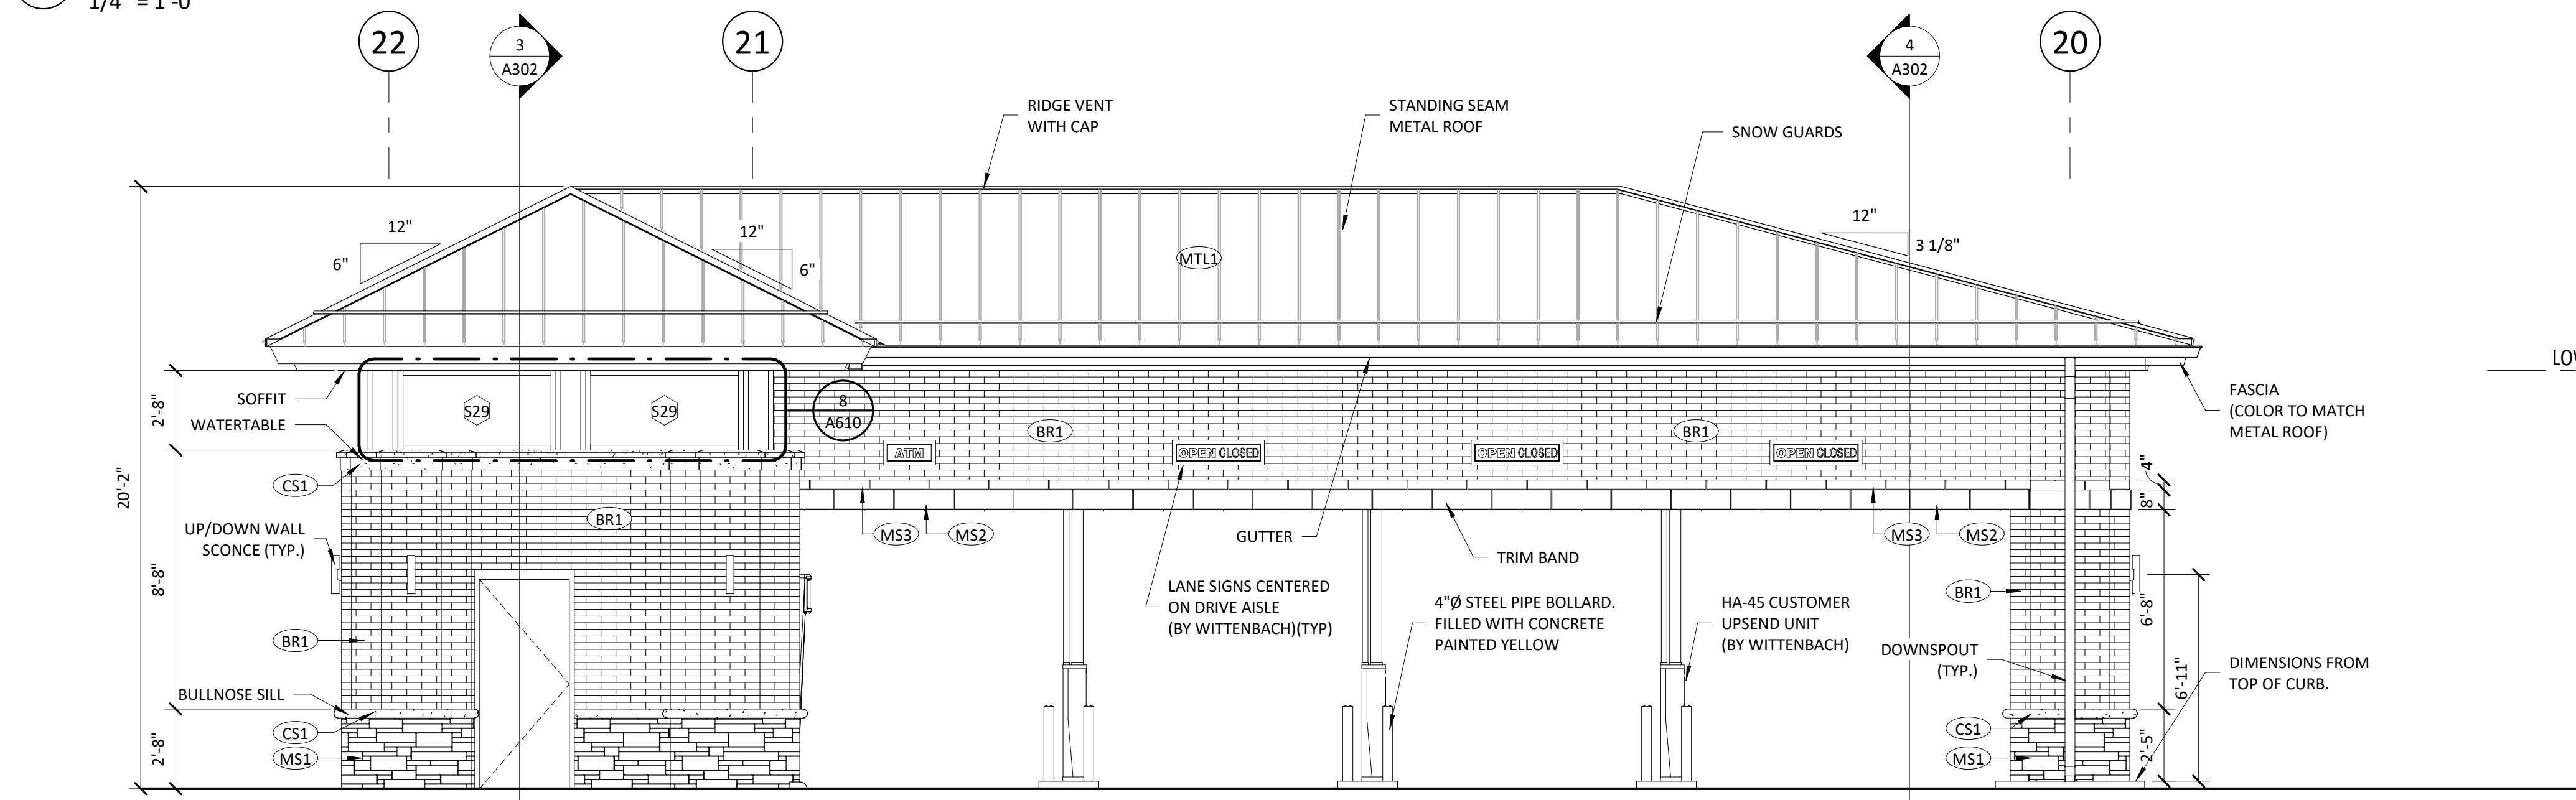


3 OUTPOST REAR ELEVATION

1/4" = 1'-0"

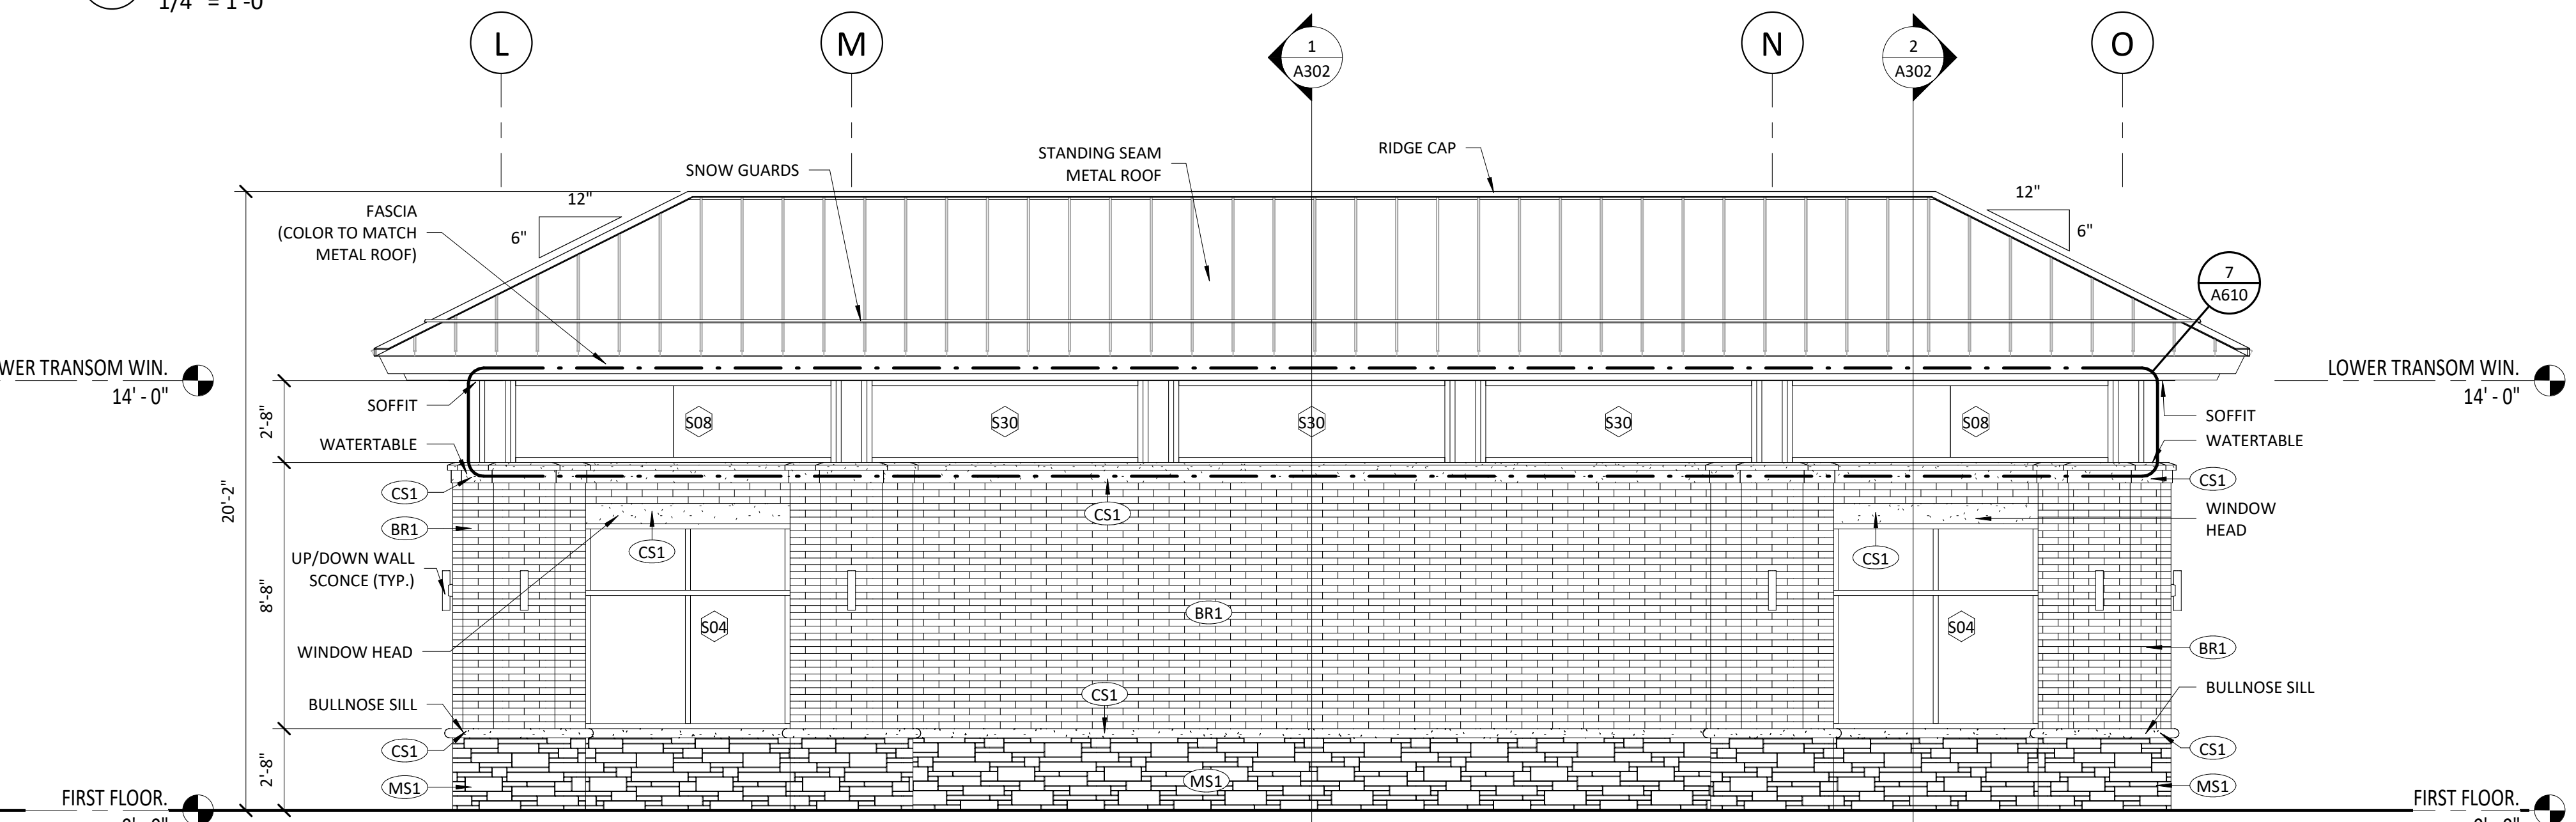


4 OUTPOST RIGHT ELEVATION

1/4" = 1'-0"

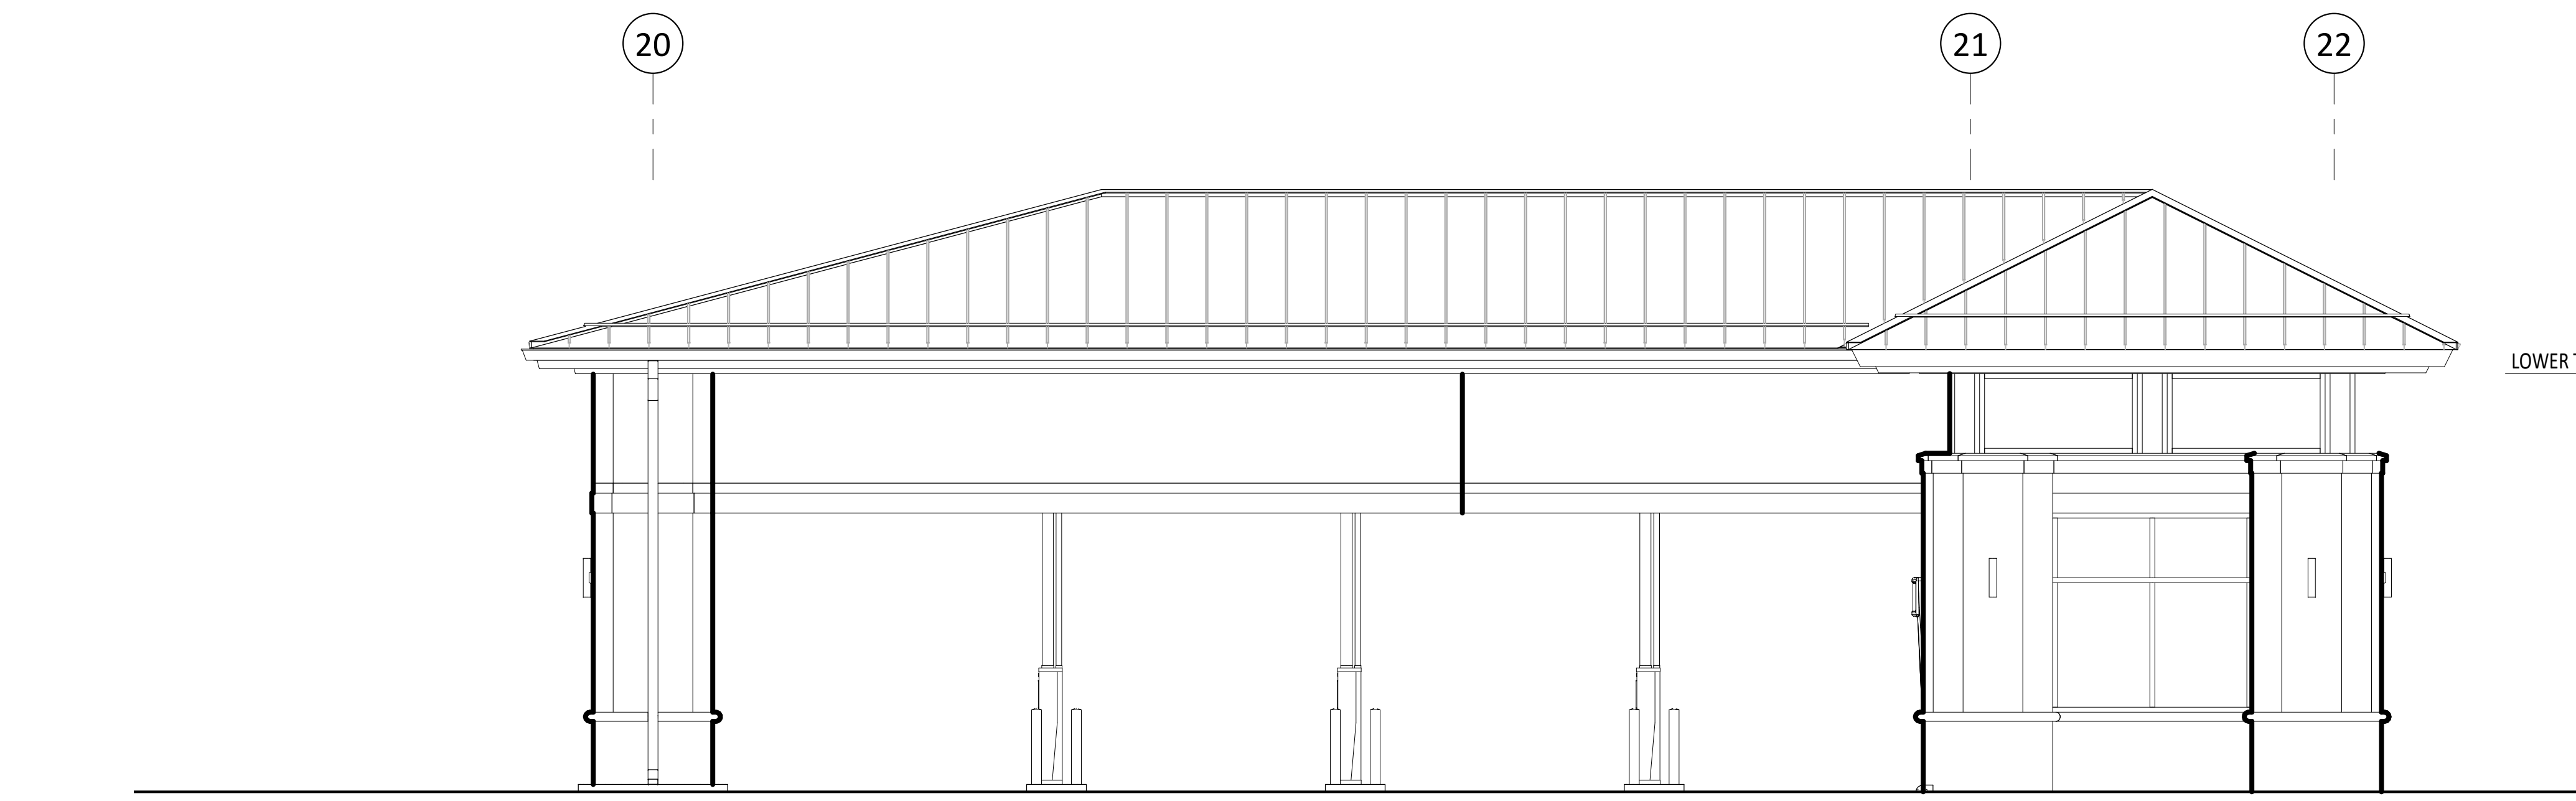


5 OUTPOST FRONT ELEVATION EXPANSION JOINT LAYOUT

1/4" = 1'-0"

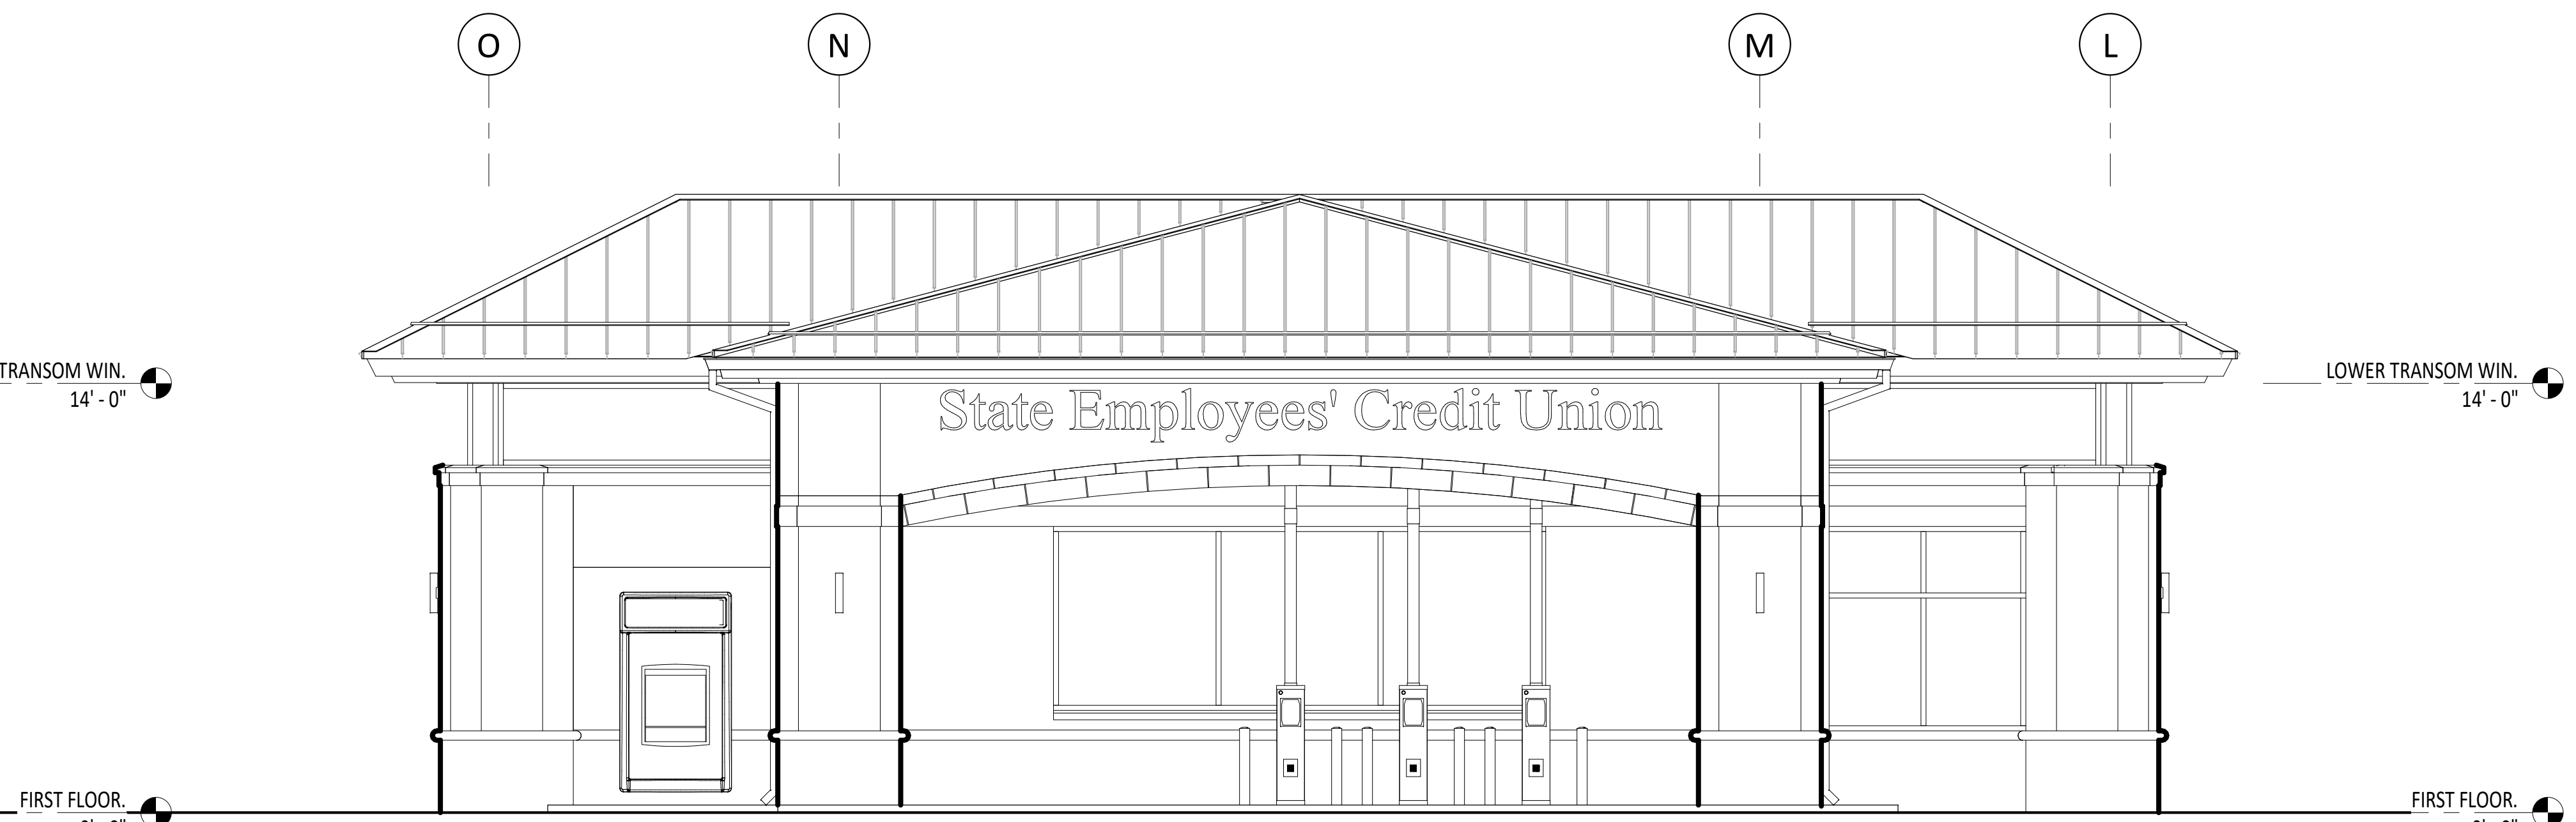


6 OUTPOST LEFT ELEVATION EXPANSION JOINT LAYOUT

1/4" = 1'-0"

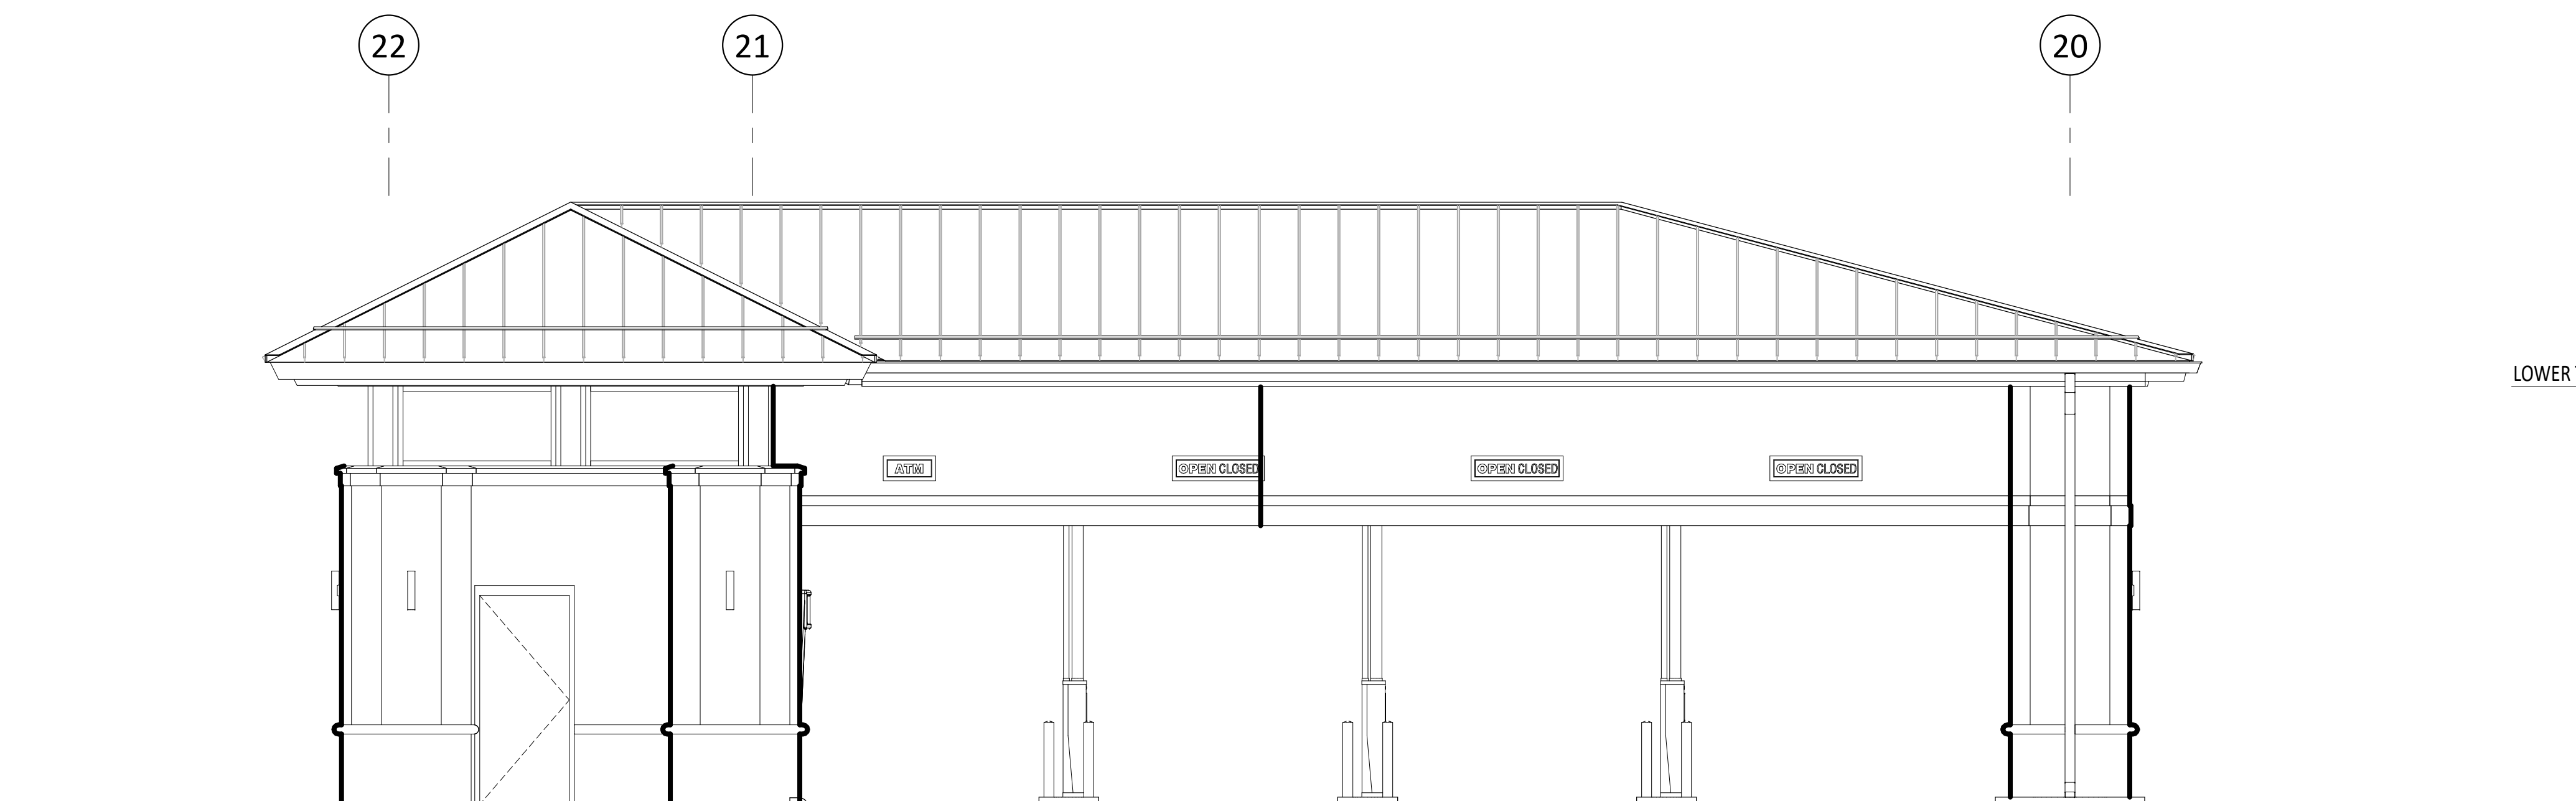

7 OUTPOST REAR ELEVATION EXPANSION JOINT LAYOUT

1/4" = 1'-0"

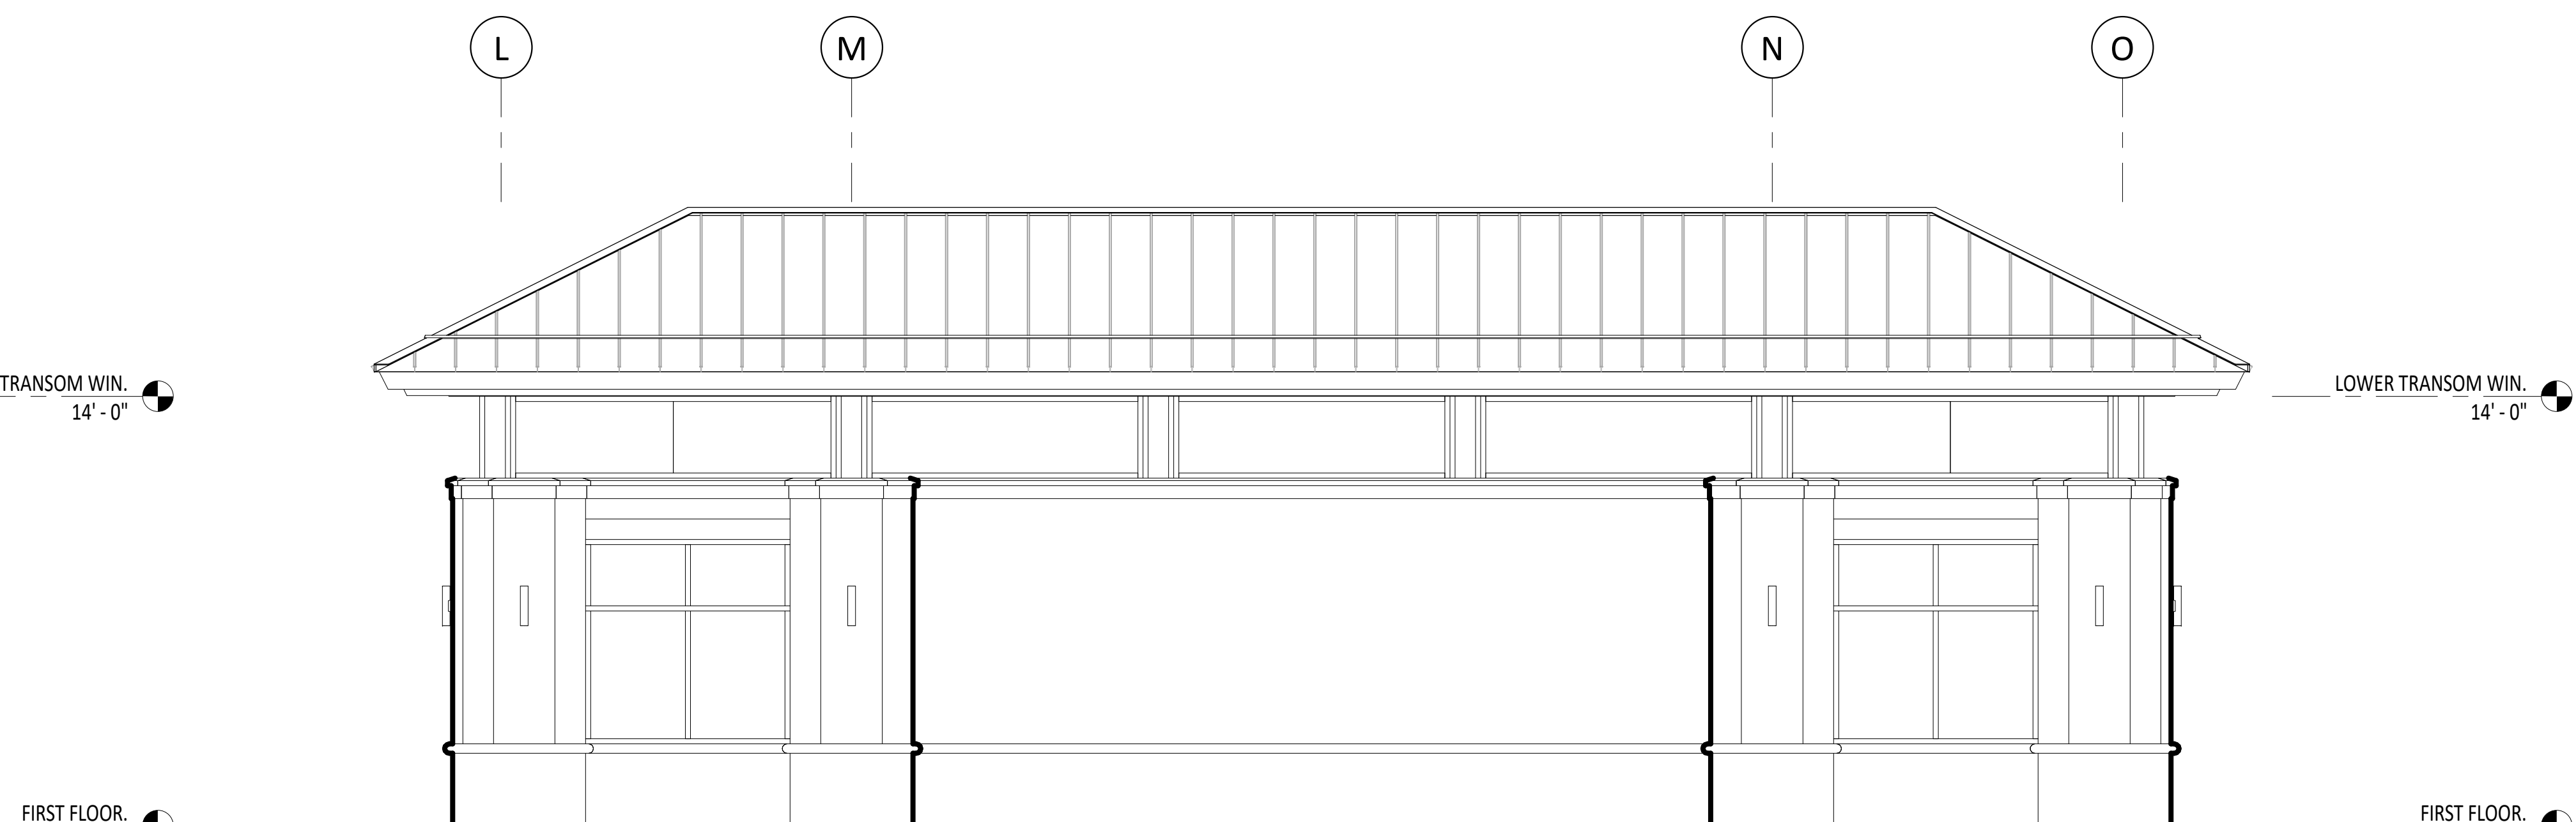

8 OUTPOST RIGHT ELEVATION EXPANSION JOINT LAYOUT

1/4" = 1'-0"

NO.	REVISIONS	DATE	BY
1	ISSUED FOR PERMIT	03/22/2019	IMC

STATE EMPLOYEES' CREDIT UNION  
**CHARTERWOOD BRANCH**  
 1621 MARTIN LUTHER KING JR. BLVD.  
 CHAPEL HILL, NC 27514

PROJECT NO.  
**17-0455.403**

SHEET NO.  
**A220**

OUTPOST BUILDING EXTERIOR ELEVATIONS & EXPANSION JOINT LAYOUT