


JOSH GURLITZ ARCHITECTS
HA NGO DESIGN PRINCIPAL
 308 WEST ROSEMARY STREET, SUITE 302
 CHAPEL HILL, NC 27516
 919.929.7595 F. 919.967.9636

ALAMANCE CONSULTING ENGINEERS
 961-F BURLINGTON AVE.
 GIBSONVILLE, NC 27249
 704.886.5733

NEVILLE ENGINEERING
 8111 OLD NC. 86
 CHAPEL HILL, NC 27516
 919.942.5229

EMPOWERMENT
MIDWAY CENTER
CHAPEL HILL, NC
PEACH HOUSING

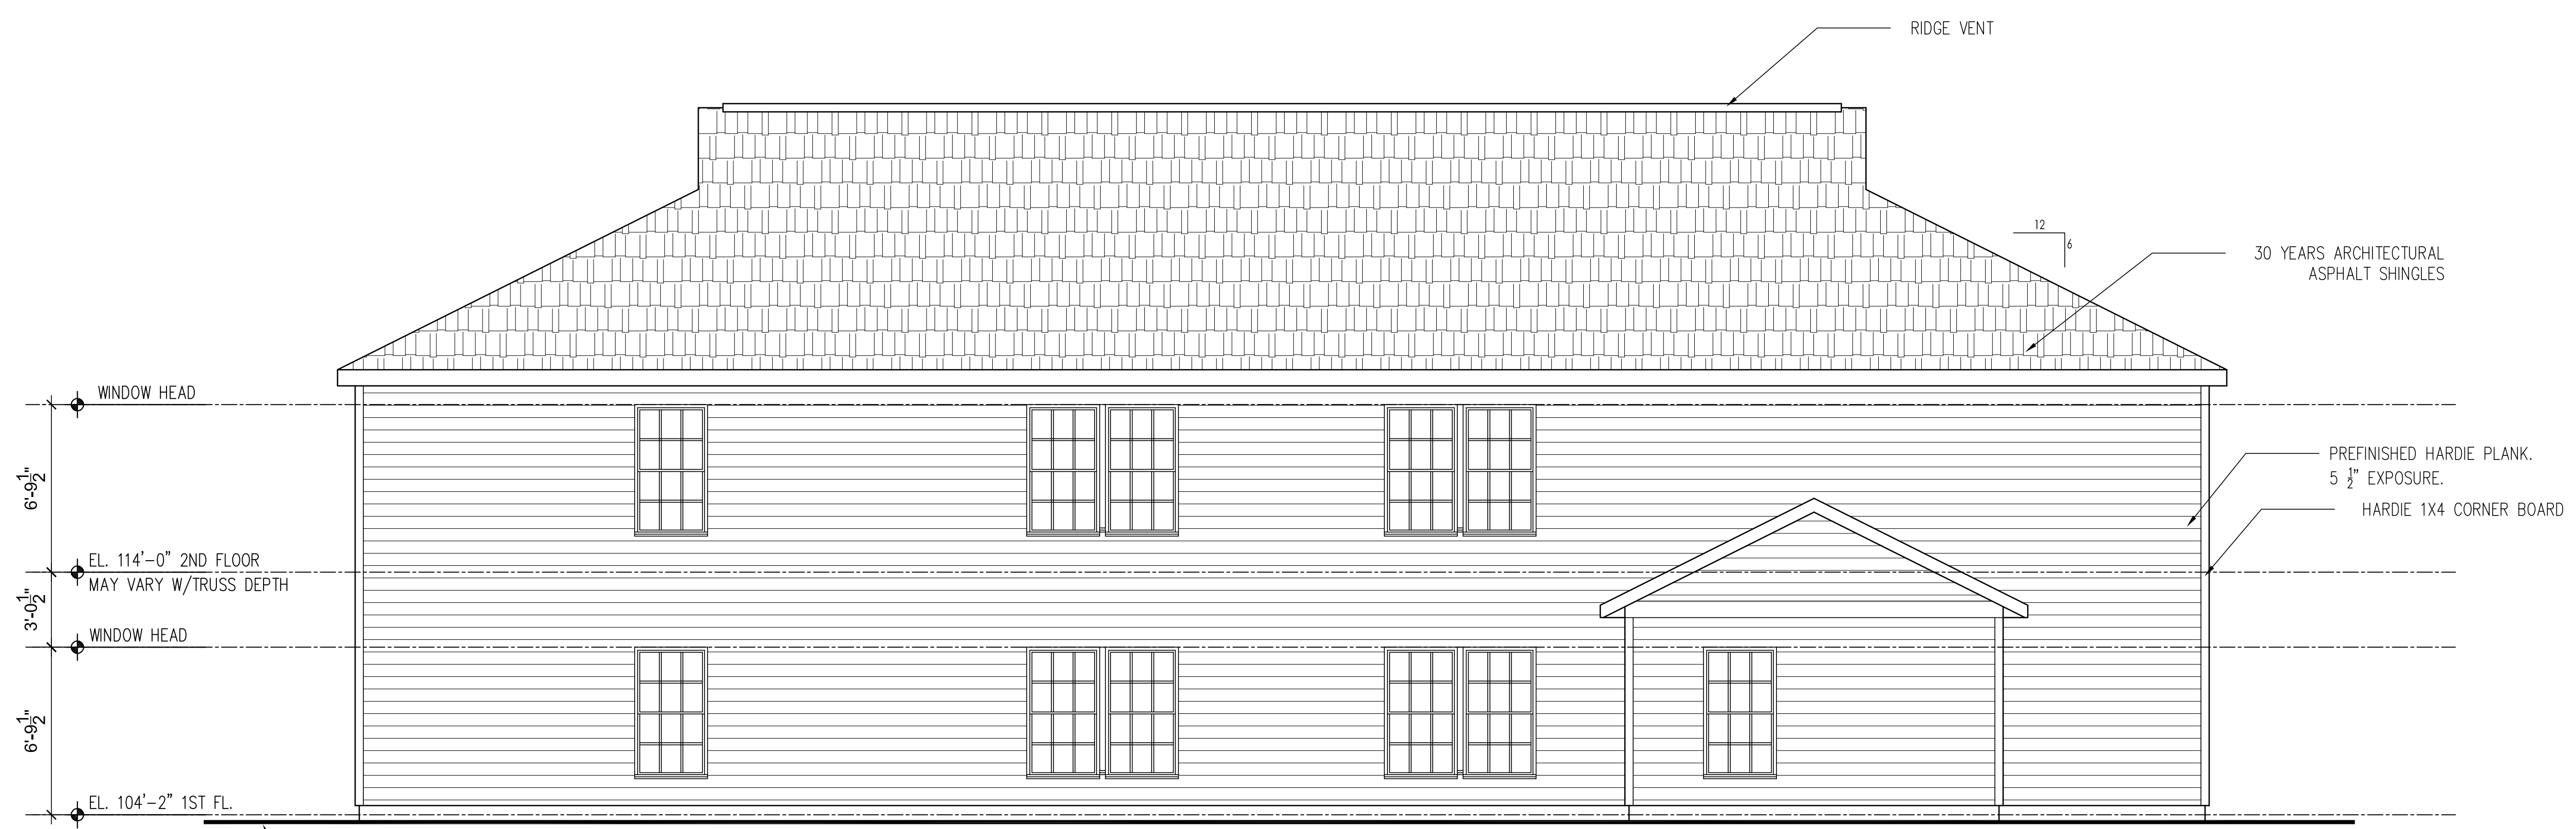

ISSUE/REVISION	DATE	NO.

COPYRIGHT © 2019,
 JOSH GURLITZ ARCHITECTS (JGA)
 ALL RIGHTS RESERVED
 NO PART OF THESE PLANS MAY BE COPIED, REPRODUCED OR REUSED IN ANY WAY WITHOUT THE EXPRESS WRITTEN PERMISSION OF JGA ARCHITECTS.


BUILDING ELEVATIONS
NORTH-SOUTH

Project Number:
 Scale: 3/16" = 1'-0"
 Date:
 Sheet Number:

A-201

WINDOW SCHEDULE - TYP. WINDOWS			
WINDOW	WIDTH X HEIGHT	OPERATION	NOTES
(A)	15 (2) 3'-0" x 5'-2"	SINGLE HUNG	WITH INSECT SCREEN; EGRESS WHERE REQUIRED
(B)	18 3'-0" x 5'-2"	SINGLE HUNG	WITH INSECT SCREEN; EGRESS WHERE REQUIRED
(C)	4 3'-0" x 3'-4"	SINGLE HUNG	WITH INSECT SCREEN
(D)	2 (2) 2'-8" x 3'-4"	SINGLE HUNG	WITH INSECT SCREEN

NOTES: 1. IRREGULAR SHAPE WINDOWS - CONFIRM OPENING DIMENSIONS BEFORE ORDERING

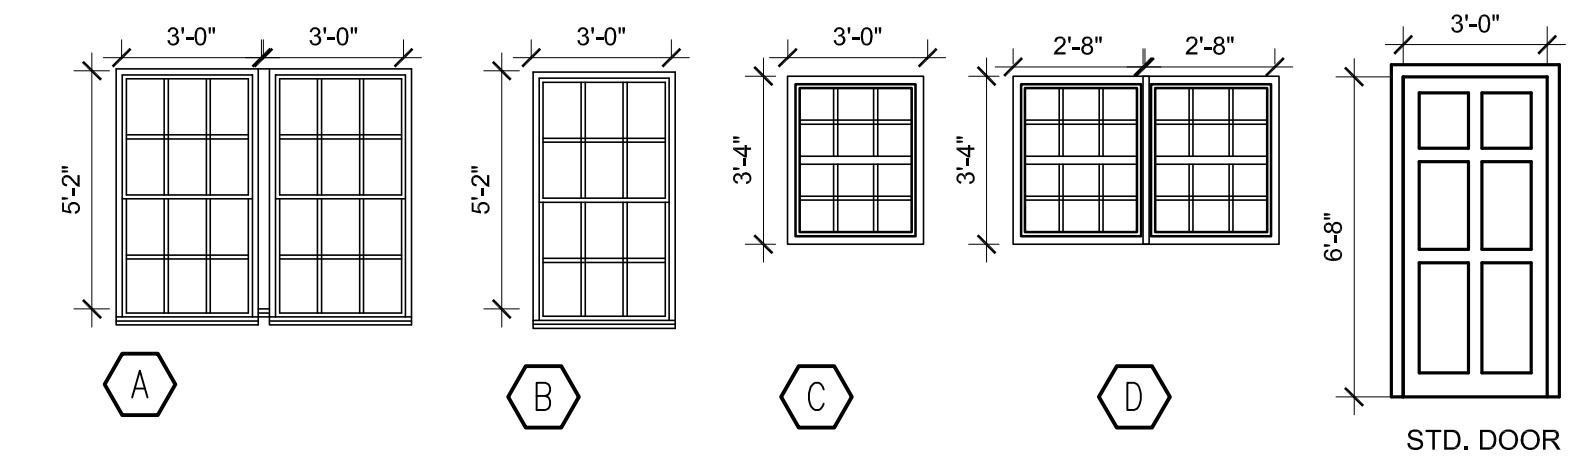

SEE GRADING PLAN FOR FINISH GRADE