



SITE LEGEND

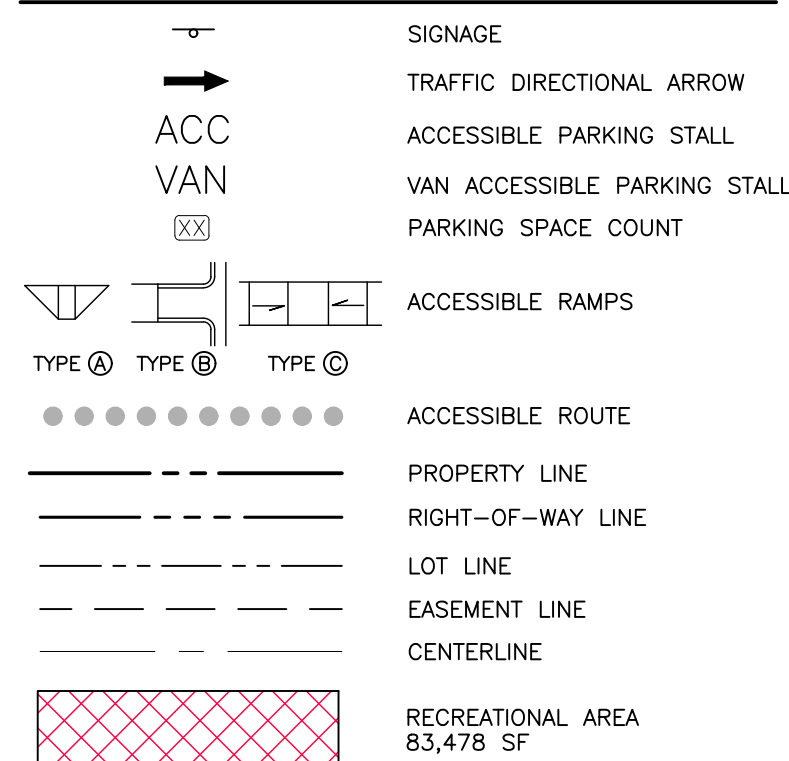


REQUIRED REC SPACE: 0.05 * 1,669,561 SF = 83,478 SF
REQUIRED FEE IN LIEU: 83,478 SF * 1.55 * \$12.00 * 25% = \$388,12.93

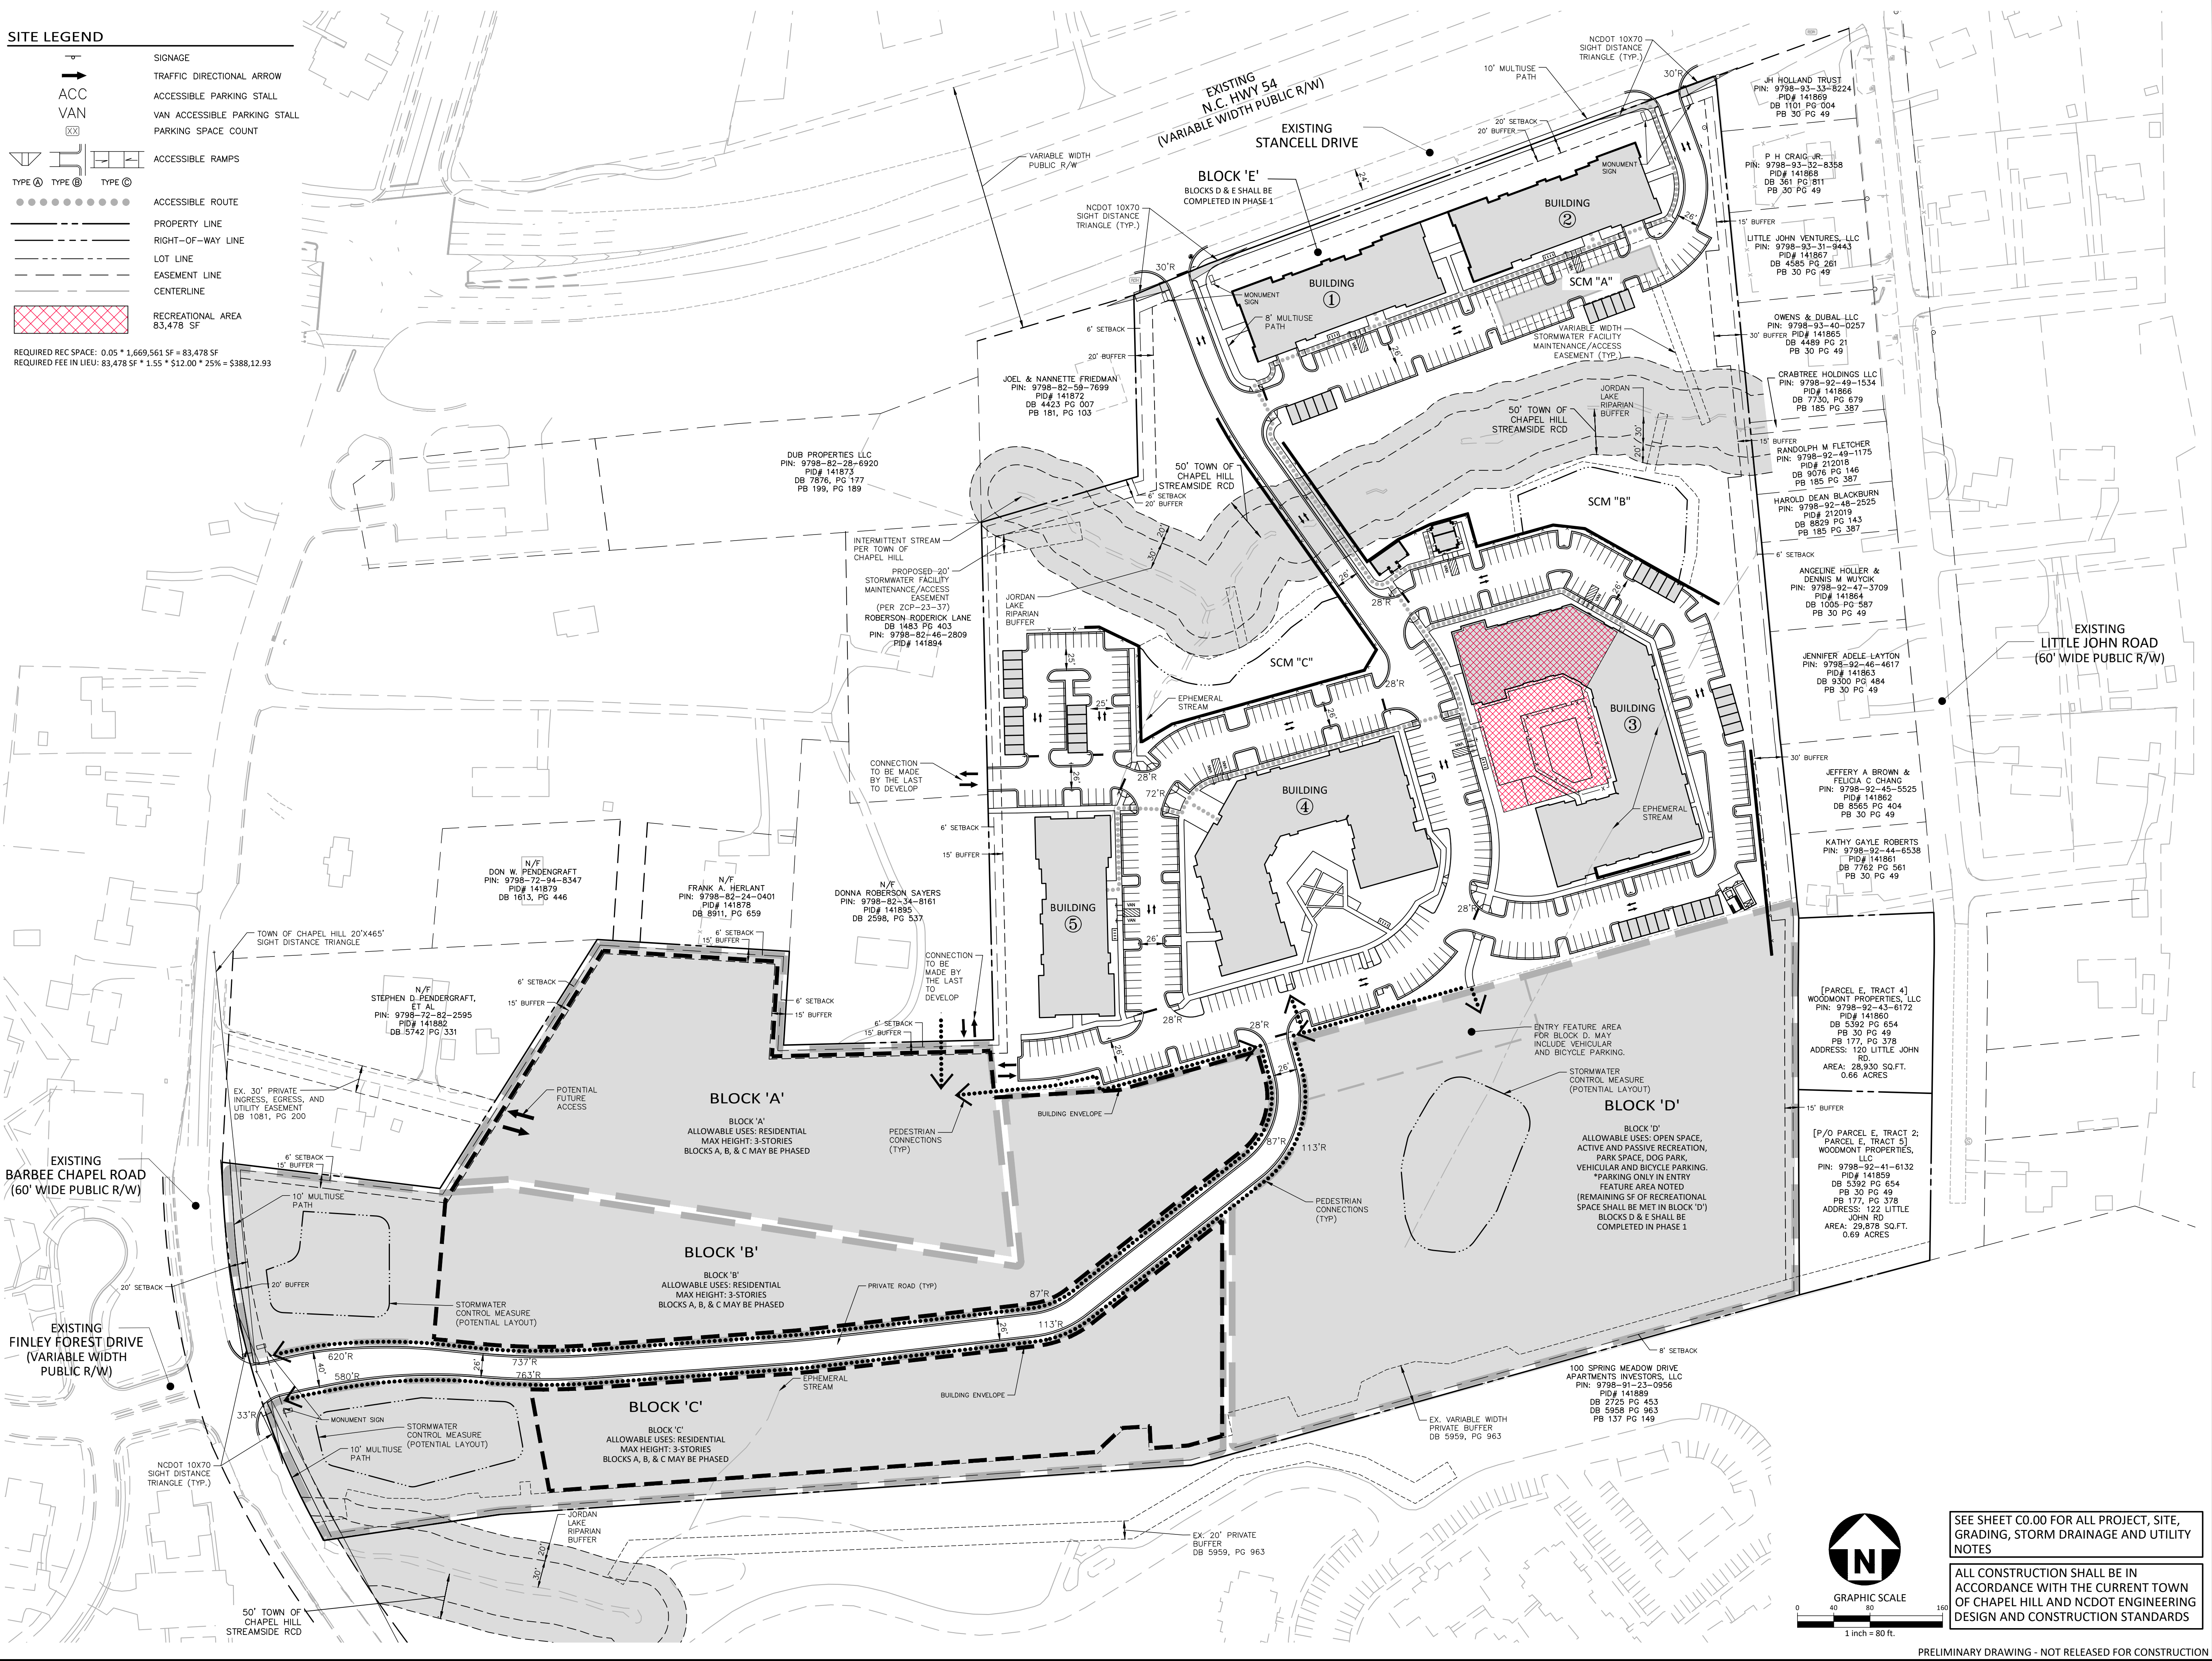

SEE SHEET C0.00 FOR ALL PROJECT, SITE,
GRADING, STORM DRAINAGE AND UTILITY
NOTES

ALL CONSTRUCTION SHALL BE IN
ACCORDANCE WITH THE CURRENT TOWN
OF CHAPEL HILL AND NCDOT ENGINEERING
DESIGN AND CONSTRUCTION STANDARDS

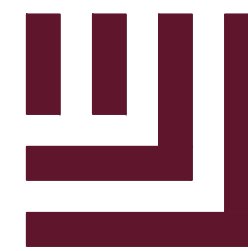

McADAMS

The John R. McAdams Company, Inc.
621 Hillsborough Street
Suite 500
Raleigh, NC 27603
phone 919. 361. 5000
fax 919. 361. 2269
license number: C-0293, C-187

www.mcadamsco.com

CLIENT

NORTHWOOD RAVIN
3015 CARRINGTON MILL BLVD, STE 460
MORRISVILLE, NORTH CAROLINA 27560
Adam Golden
PHONE: 919. 354. 3680



HILLMONT
CONDITIONAL ZONING PERMIT
STANCELL DRIVE
CHAPEL HILL, NORTH CAROLINA 27517



REVISIONS

NO.	DATE	REVISION
1	06.07.2023	REVISED PER 1ST CZP COMMENTS
2	08.04.2023	REVISED PER 2ND CZP COMMENTS
3	09.05.2023	REVISED PER 3RD CZP COMMENTS
4		
5		
6		

PLAN INFORMATION

PROJECT NO. RAV-21002
FILENAME RAV21002-OAS1
CHECKED BY SJC
DRAWN BY WHM/JLL
SCALE 1" = 80'
DATE 03.23.2023

SHEET

OVERALL SITE PLAN

C2.00

PRELIMINARY DRAWING - NOT RELEASED FOR CONSTRUCTION