


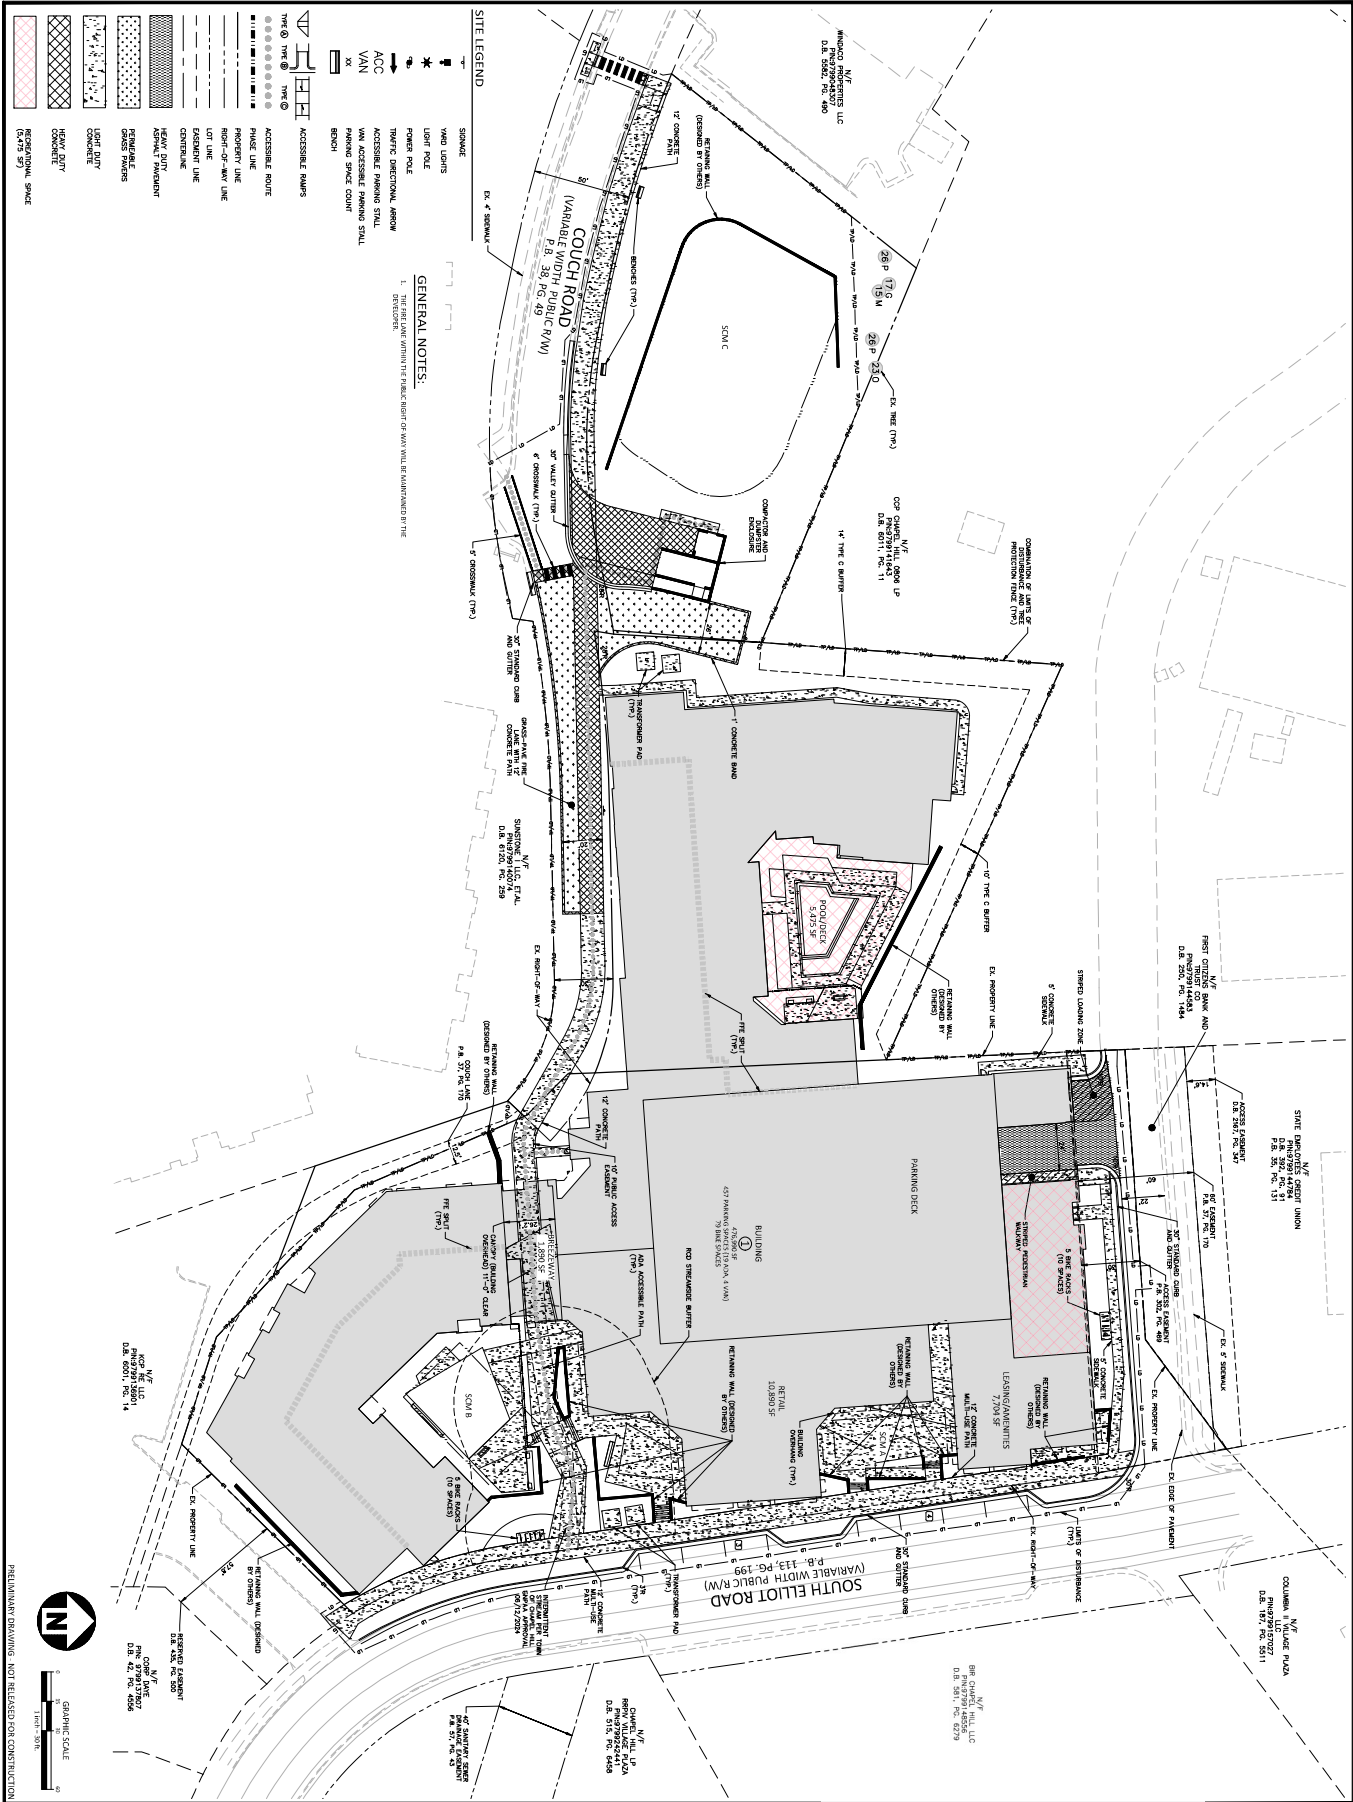

C2.00

SITE PLAN

REVISIONS

NO.	DATE	DESCRIPTION
1	06.13.2024	ISSUED FOR CIP CONSTRUCTION
2	10.25.2024	REVISED PER CIP COMMENTS

PLAN INFORMATION

PROJECT NO.	76027000
FILE NAME	76027000-51
CHECKED BY	MMO
DRAWN BY	JTB
SCALE	1" = 30'
DATE	07.02.2024

SHEET

AURA SOUTH ELLIOTT

CONDITIONAL ZONING PERMIT

200 S. ELLIOTT ROAD
CHAPEL HILL, NORTH CAROLINA, 27514



TRG

THE JOHN R. MCADAMS COMPANY, INC.

621 Hollingsworth Street
Raleigh, NC 27603
fax 919.361.2599
license number: C0553, C1487
www.mcadams.com

MCADAMS

THE JOHN R. MCADAMS COMPANY, INC.

621 Hollingsworth Street
Raleigh, NC 27603
phone 919.361.5000
fax 919.361.2599
license number: C0553, C1487
www.mcadams.com

CLIENT

TRINITY RESIDENTIAL GROUP
242 S. MAIN ST., SUITE 206
HOLLY SPRINGS, NC 27540