



NOT FOR
CONSTRUCTION

COPYRIGHT 2024 ALL RIGHTS RESERVED. PRINTED OR
ELECTRONIC DRAWINGS AND DOCUMENTATION MAY
NOT BE REPRODUCED IN ANY FORM WITHOUT WRITTEN
PERMISSION FROM LS3P ASSOCIATES LTD.

LS3P PROJECT: 3202-209180


[illegible]

SHEET NAME:
BUILDING
ELEVATIONS


ORIG SUBMISSION: 2024-11-06
SCO ID:
ITEM: **CODE:**

SHEET: **A-202**

SPECIAL USE PERMIT

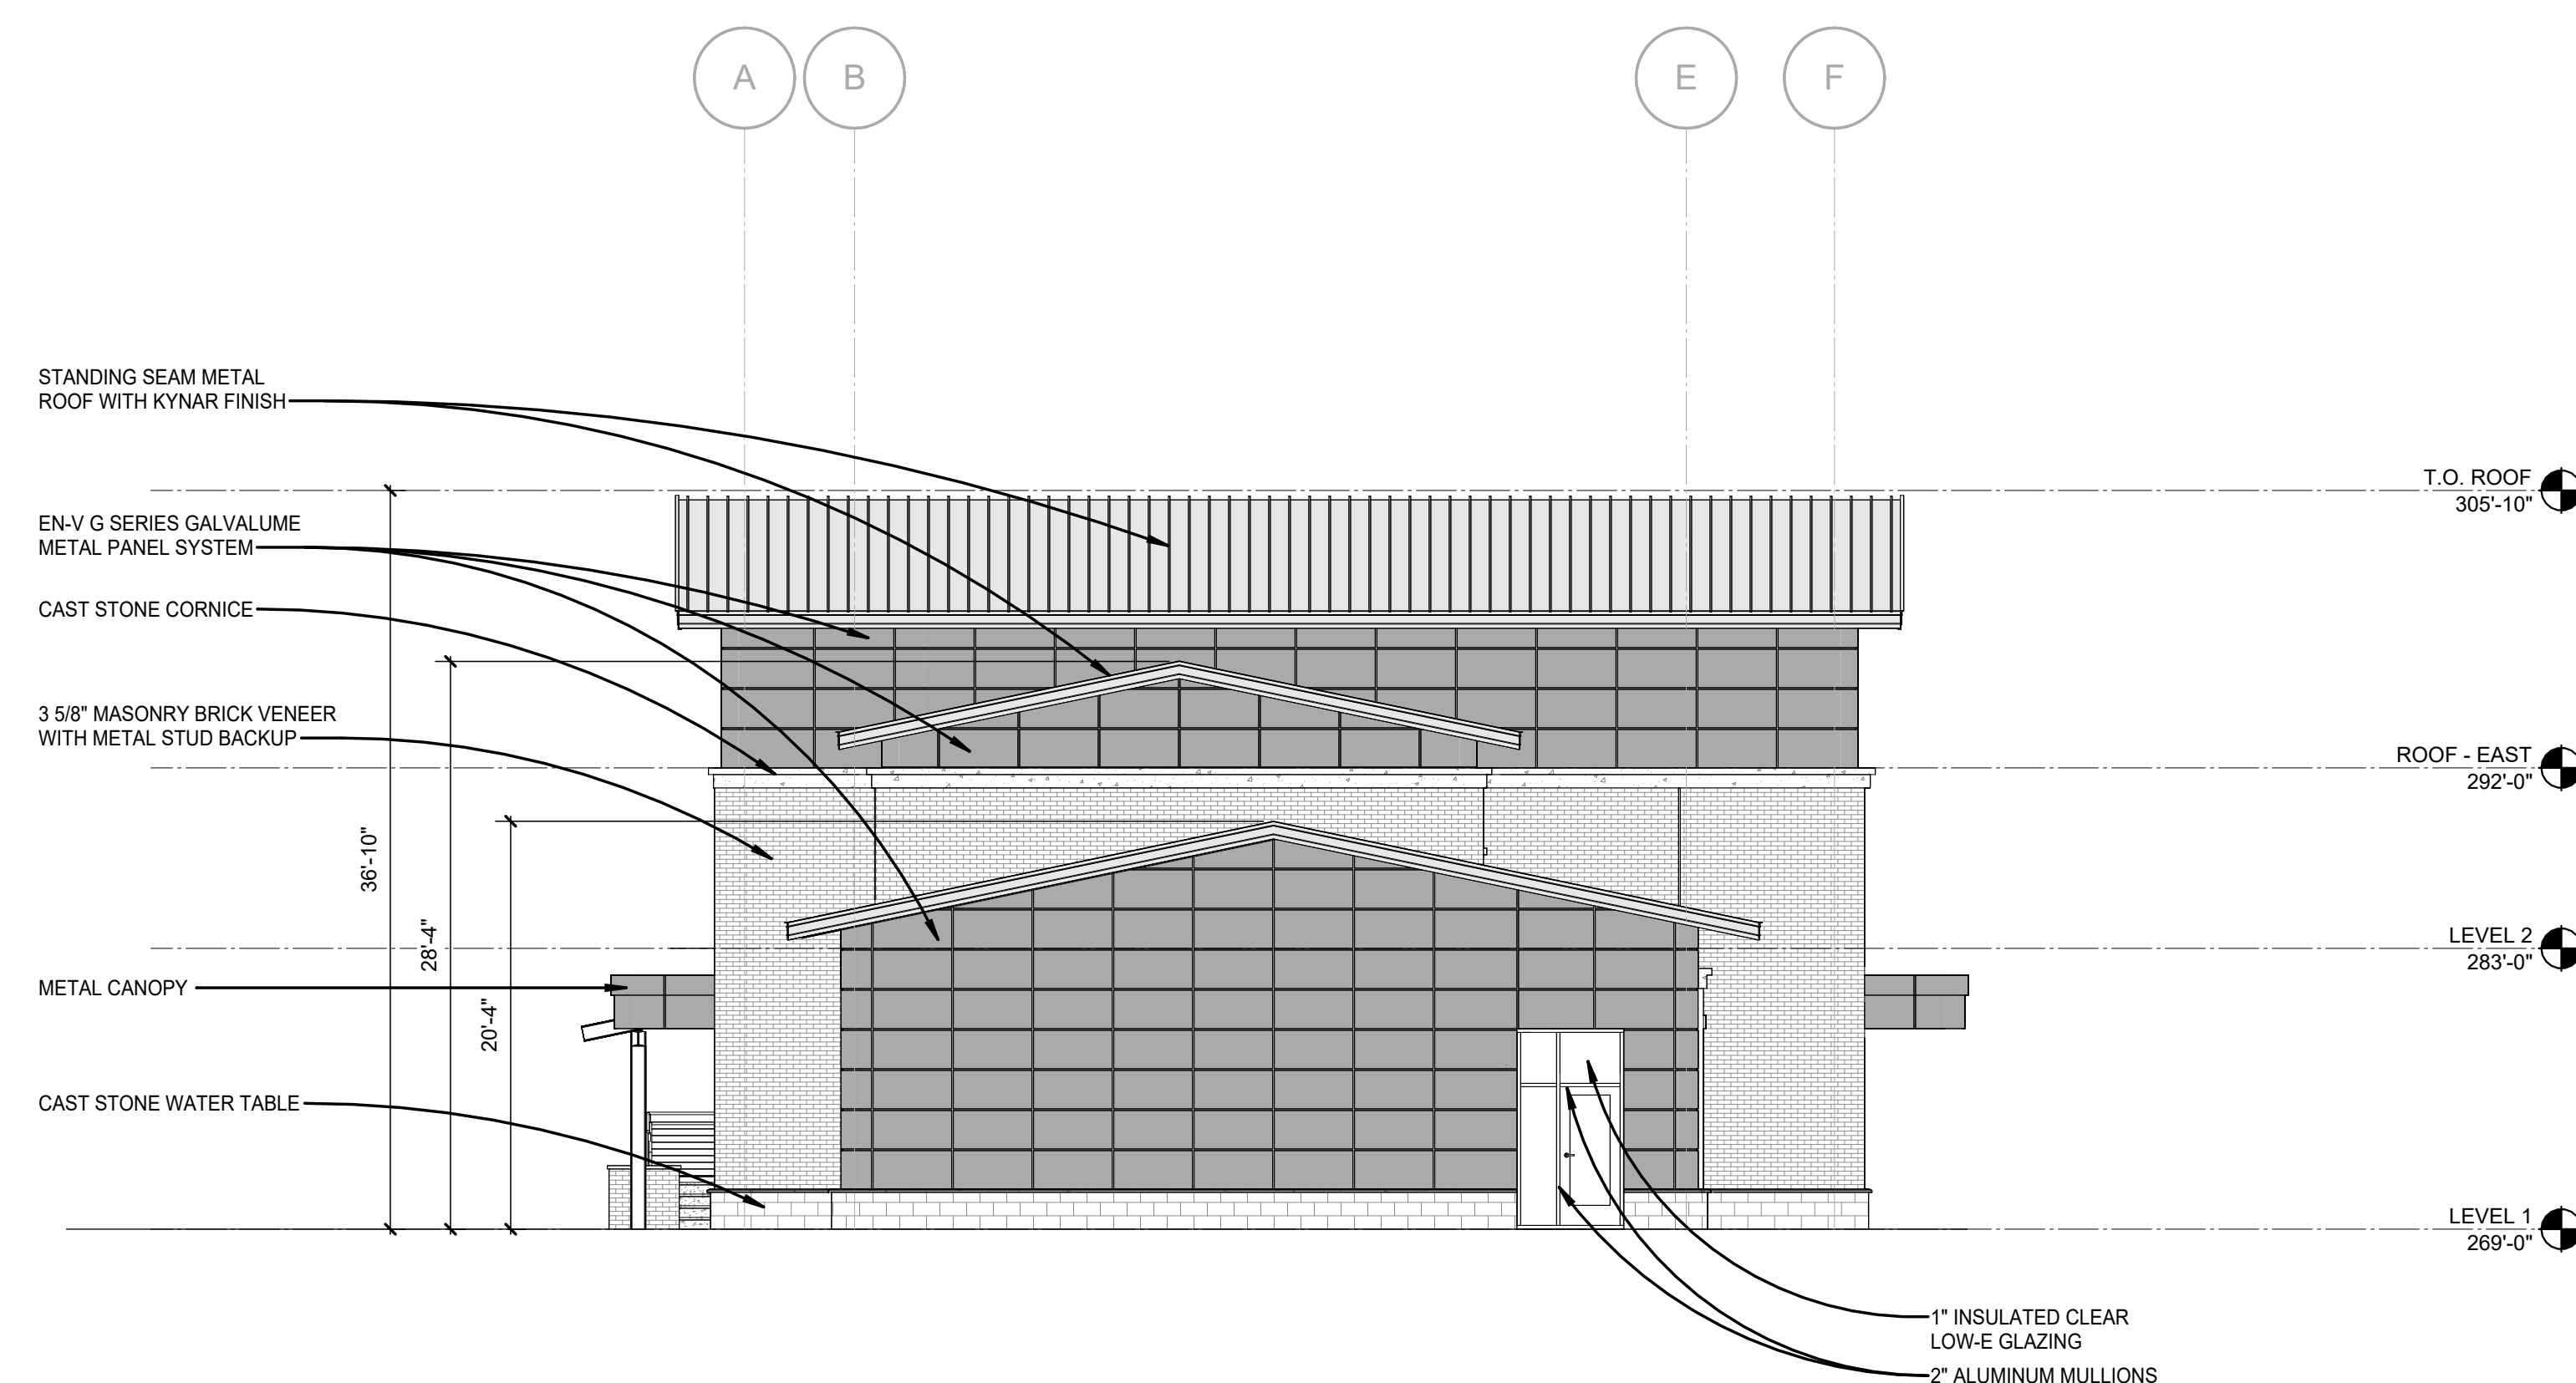

C1 NORTH ELEVATION
1/8" = 1'-0"

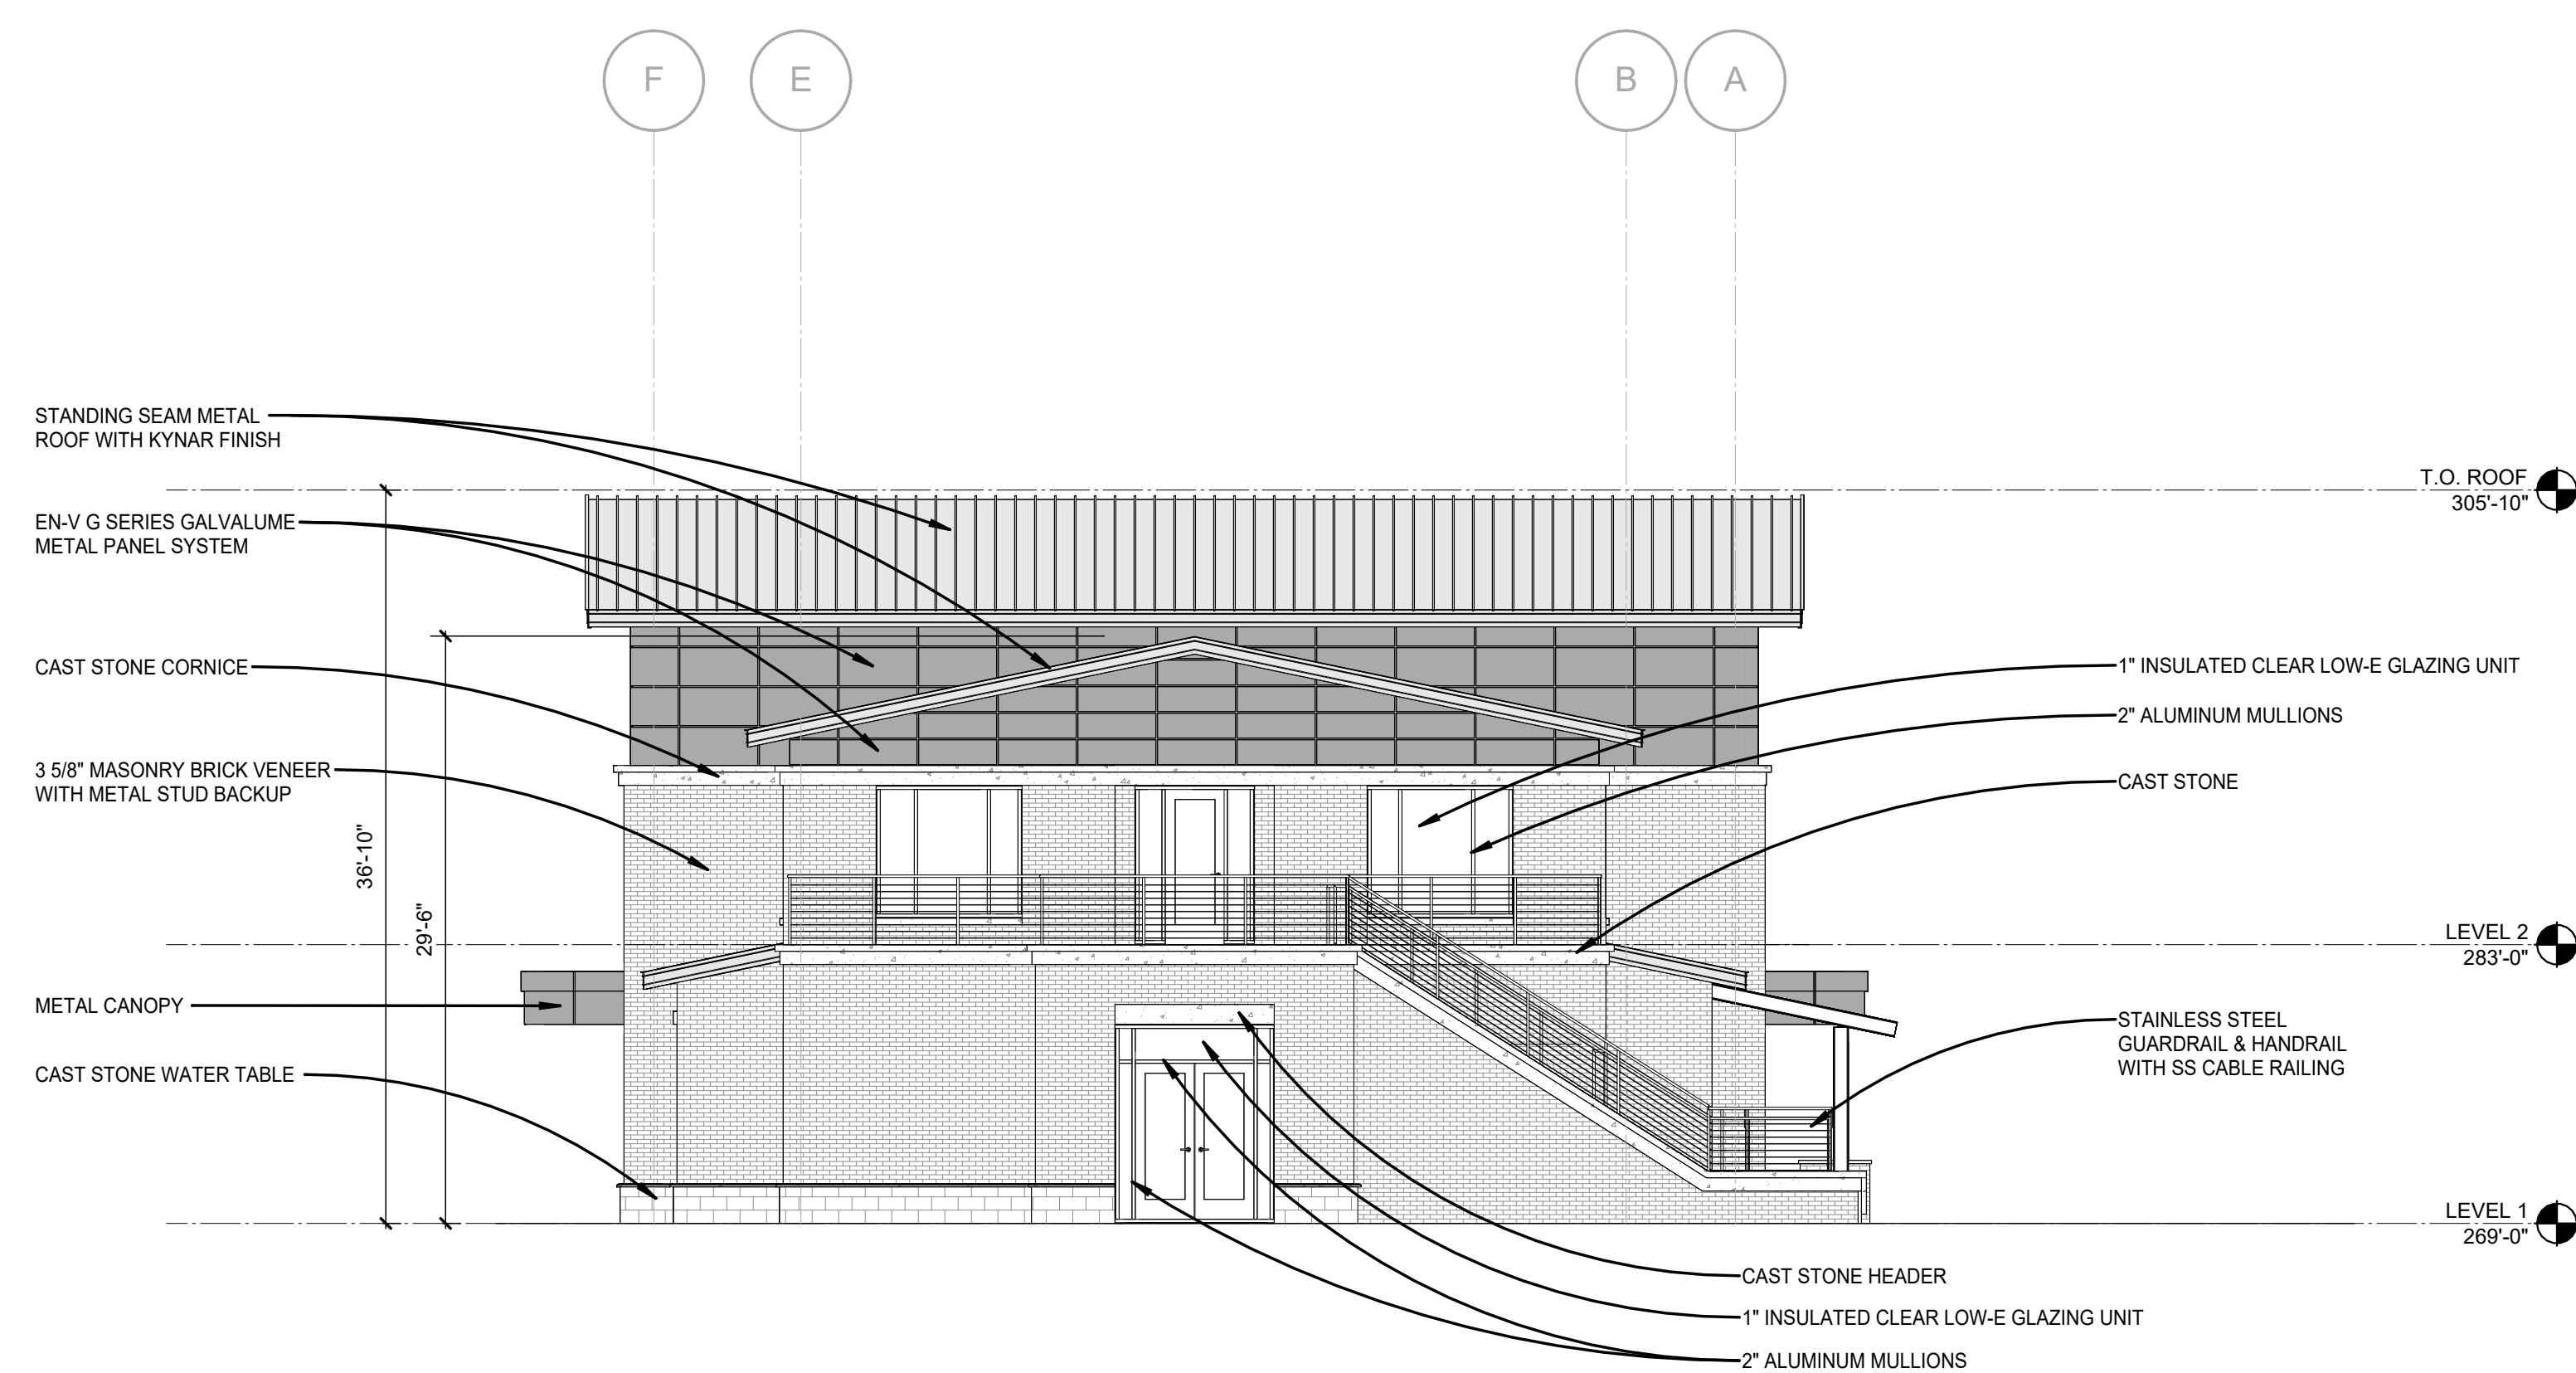

A1 SOUTH ELEVATION
1/8" = 1'-0"