



1 Exterior Elevation
A211 SCALE: 1/8" = 1'-0"
East

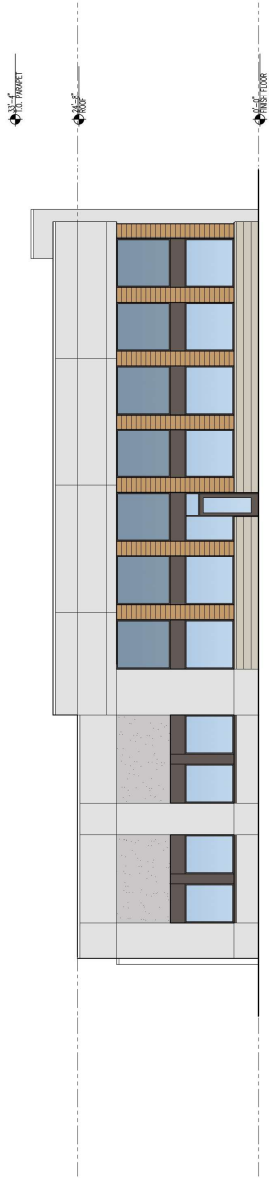

2 Exterior Elevation
A212 SCALE: 1/8"=1'-0" South

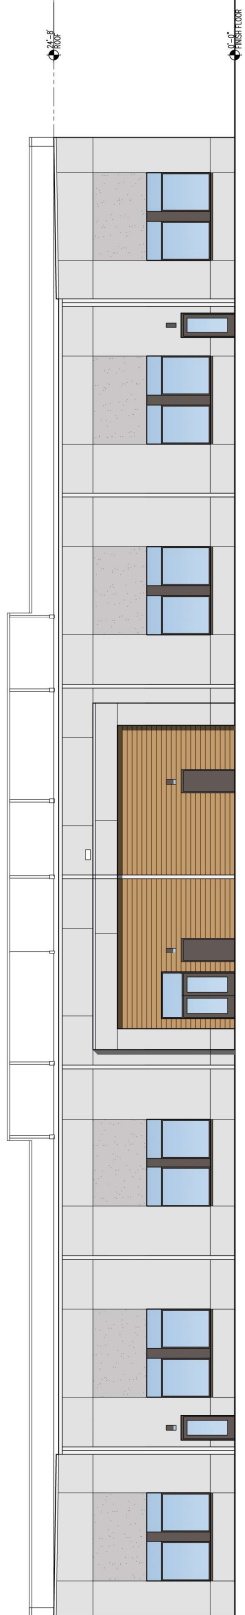

1 Exterior Elevation
A212 SCALE: 1/8"=1'-0" West