



222 cloister court
chapel hill, nc 27514
919.401.8586
www.cra-ae.com

Eastgate Crossing Shopping Center
Outbuilding 'E' Dumpster Enclosure

1800 East Franklin Street
Chapel Hill, North Carolina 27514



no. revisions

The use of these plans and specifications shall be restricted to the original site for which they were prepared and publication thereof is expressly limited to such use. Re-use, reproduction, or publication by any method, in whole or in part, is prohibited. Title to the plans and specifications remain in the architect without prejudice. It is to be returned upon request to the architect. Visual contact with these plans and specifications shall constitute prima facie evidence of the acceptance of these restrictions.

drawn checked
dmt ker

Dumpster Enclosure
Plans, Elevations
and Details


sheet

A1.0


total

project no. 2112


date 1/14/2022

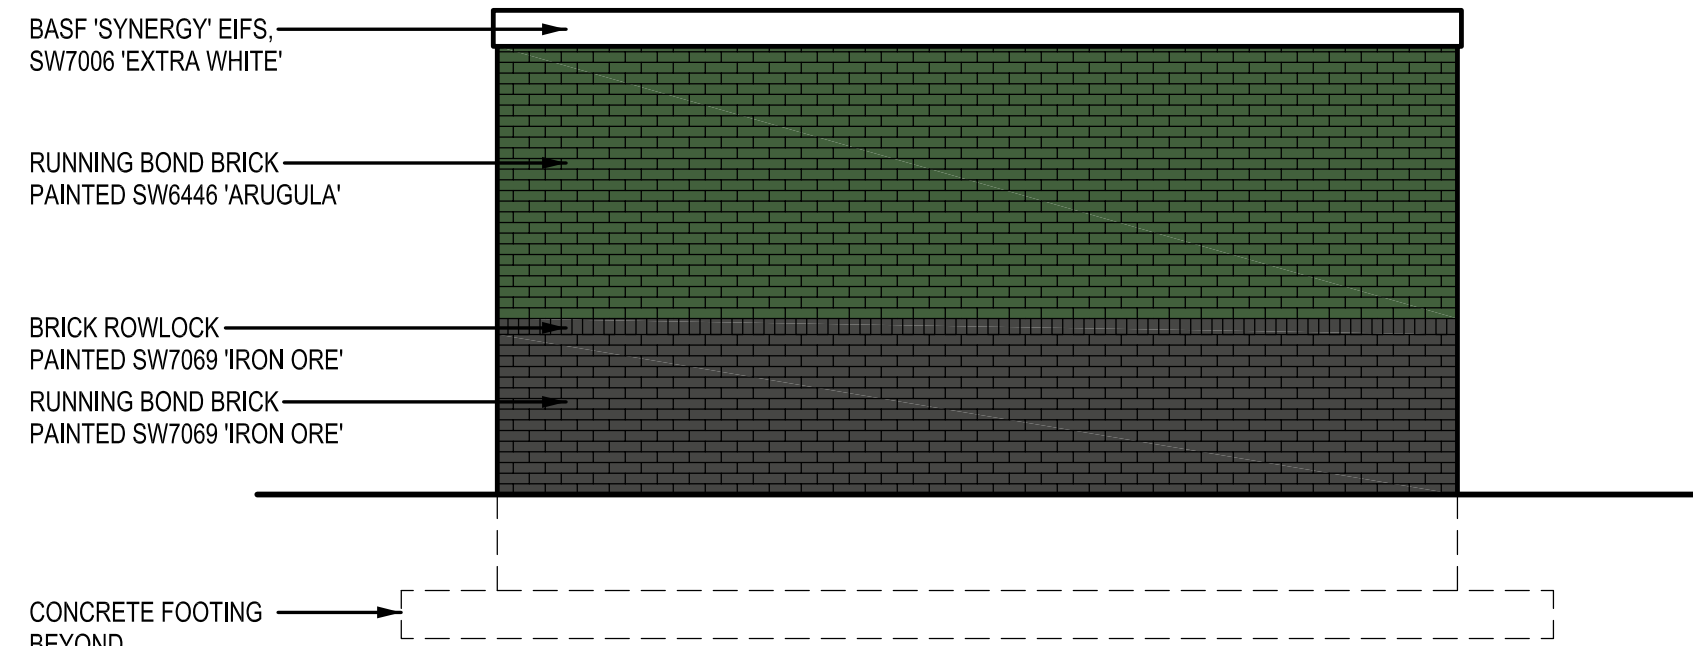


2 West Elevation
A1.0 Scale: 1/4" = 1'-0"

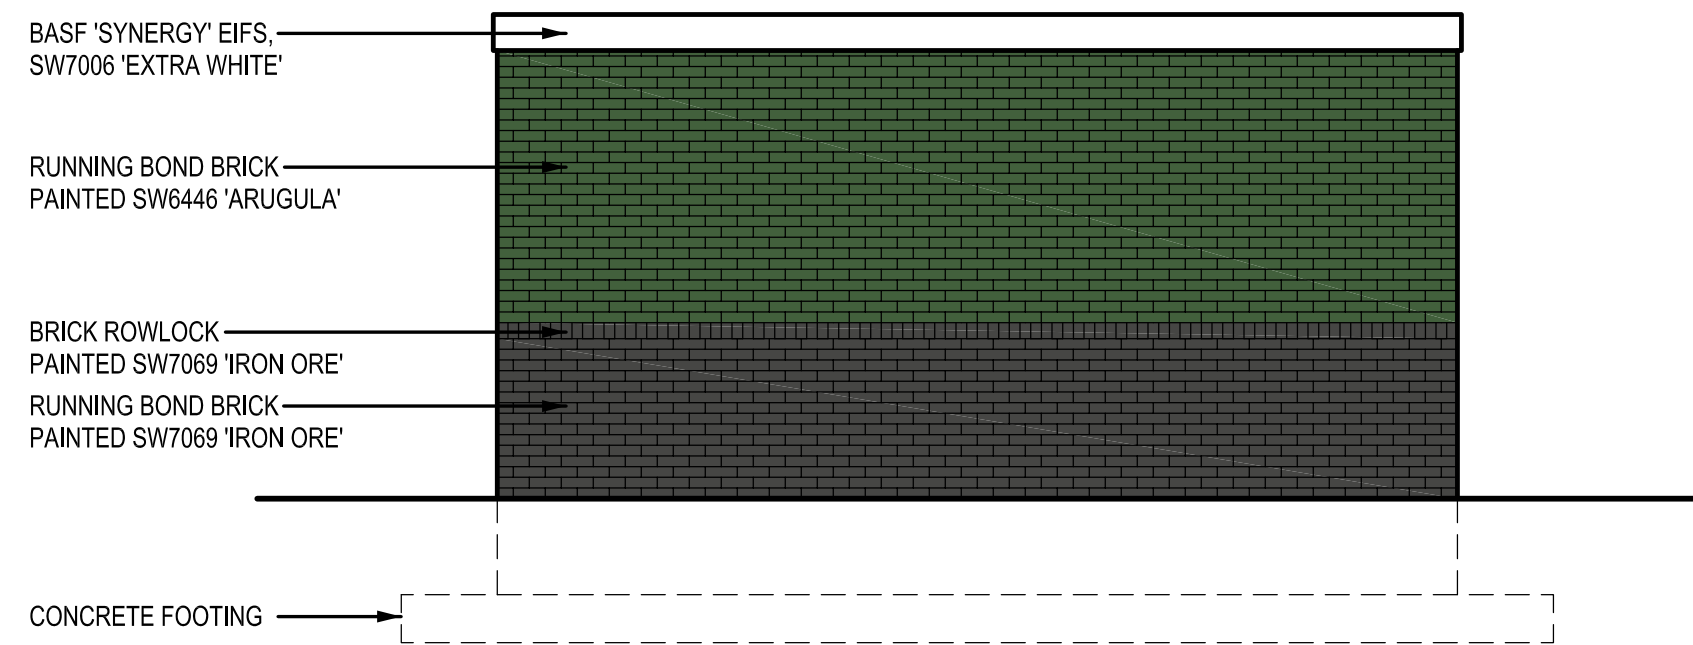


3 East Elevation
A1.0 Scale: 1/4" = 1'-0"

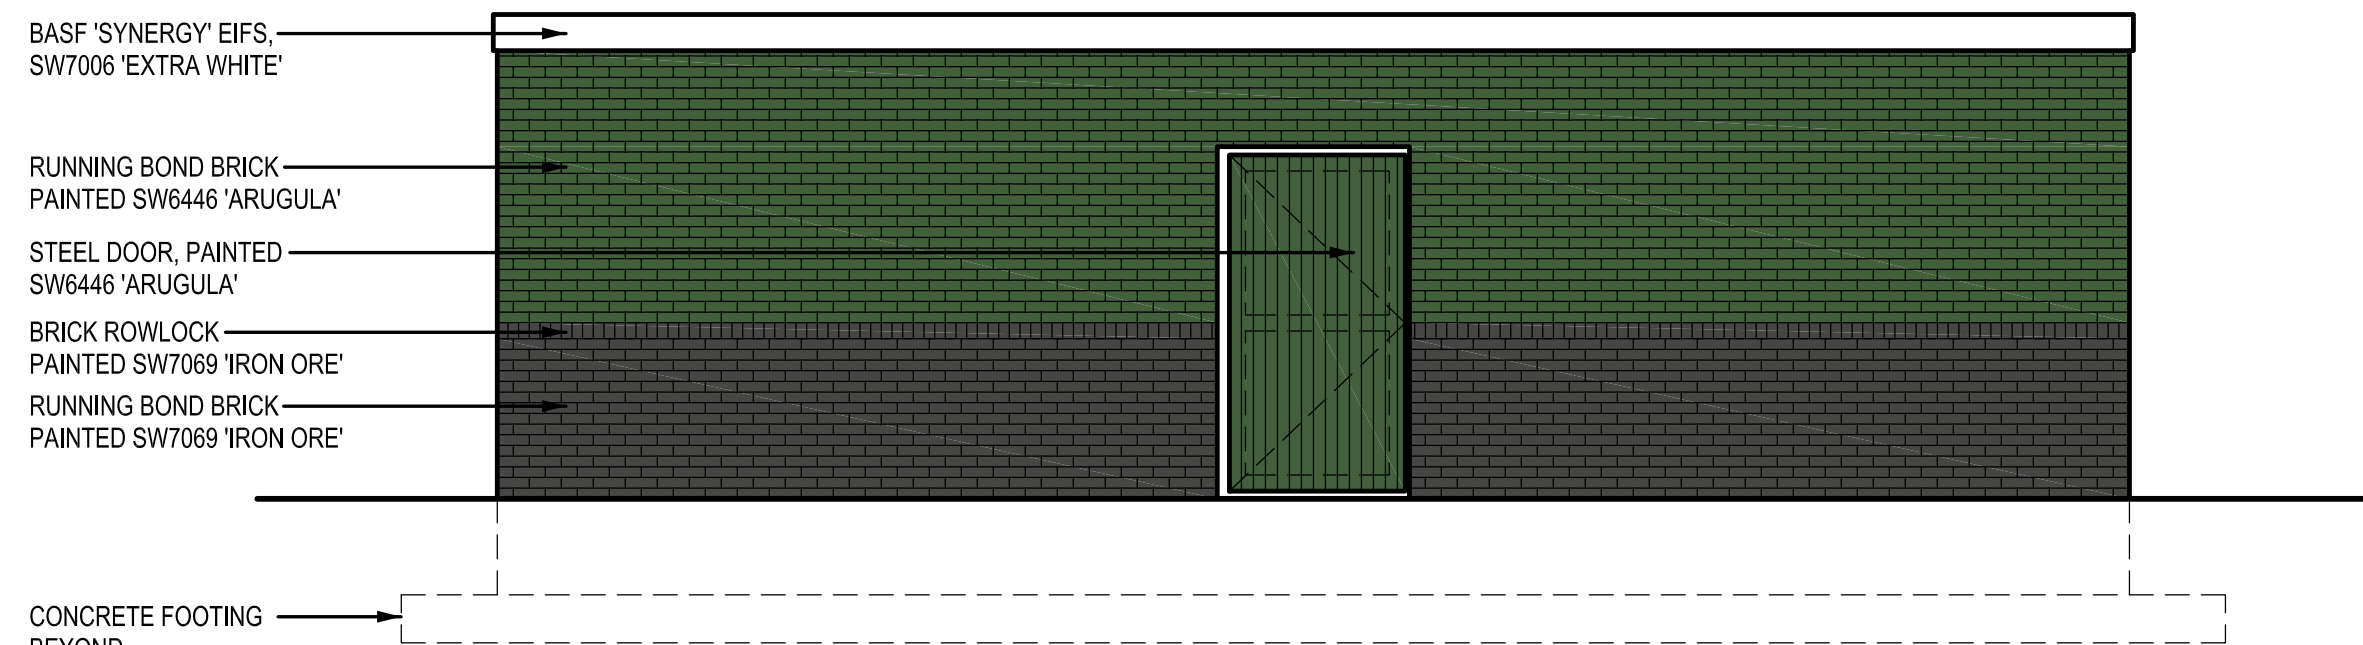


4 North Elevation
A1.0 Scale: 1/4" = 1'-0"

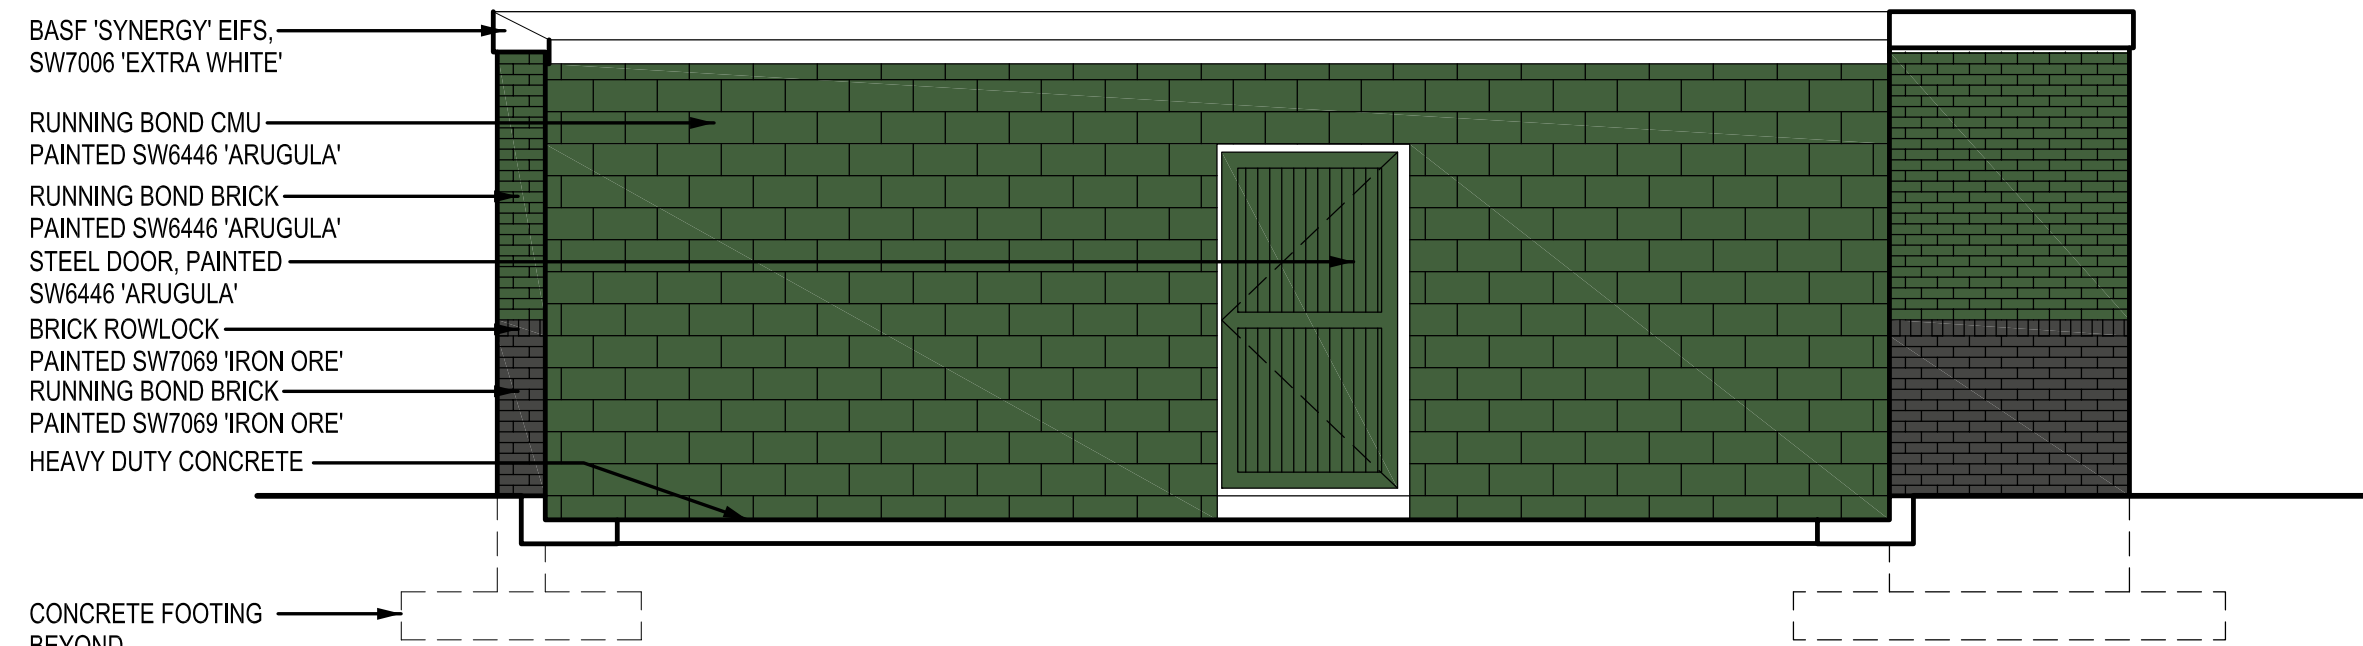


5 South Elevation - without Metal Gates
A1.0 Scale: 1/4" = 1'-0"

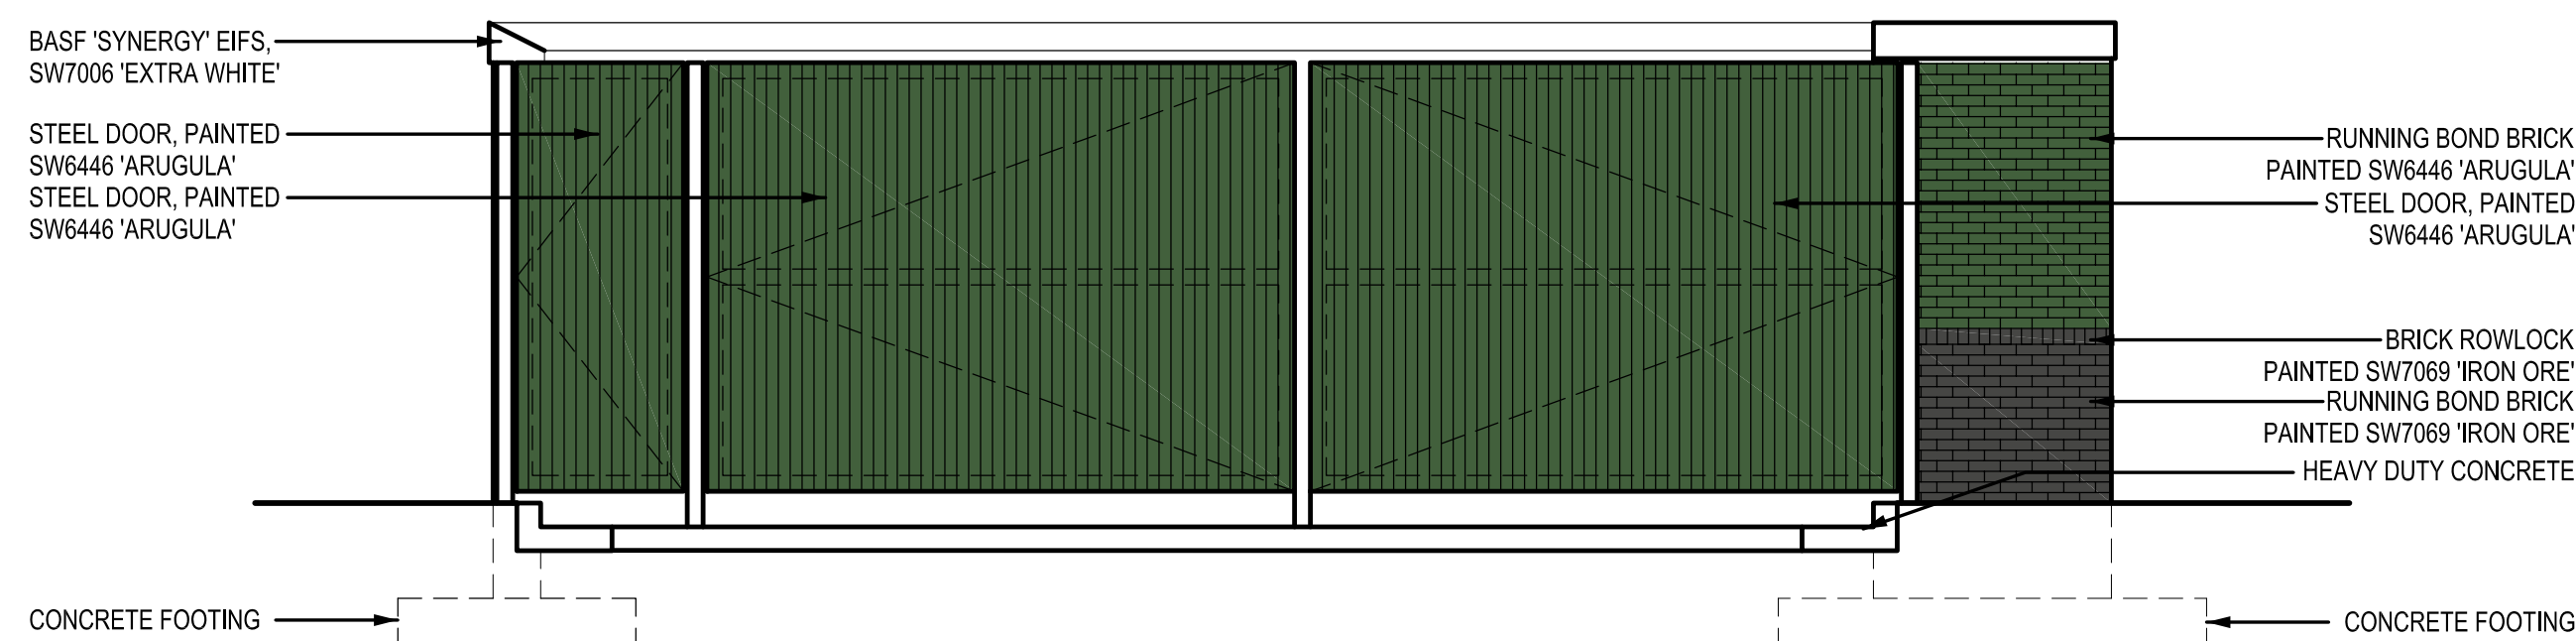

6 South Elevation - with Metal Gates
A1.0 Scale: 1/4" = 1'-0"

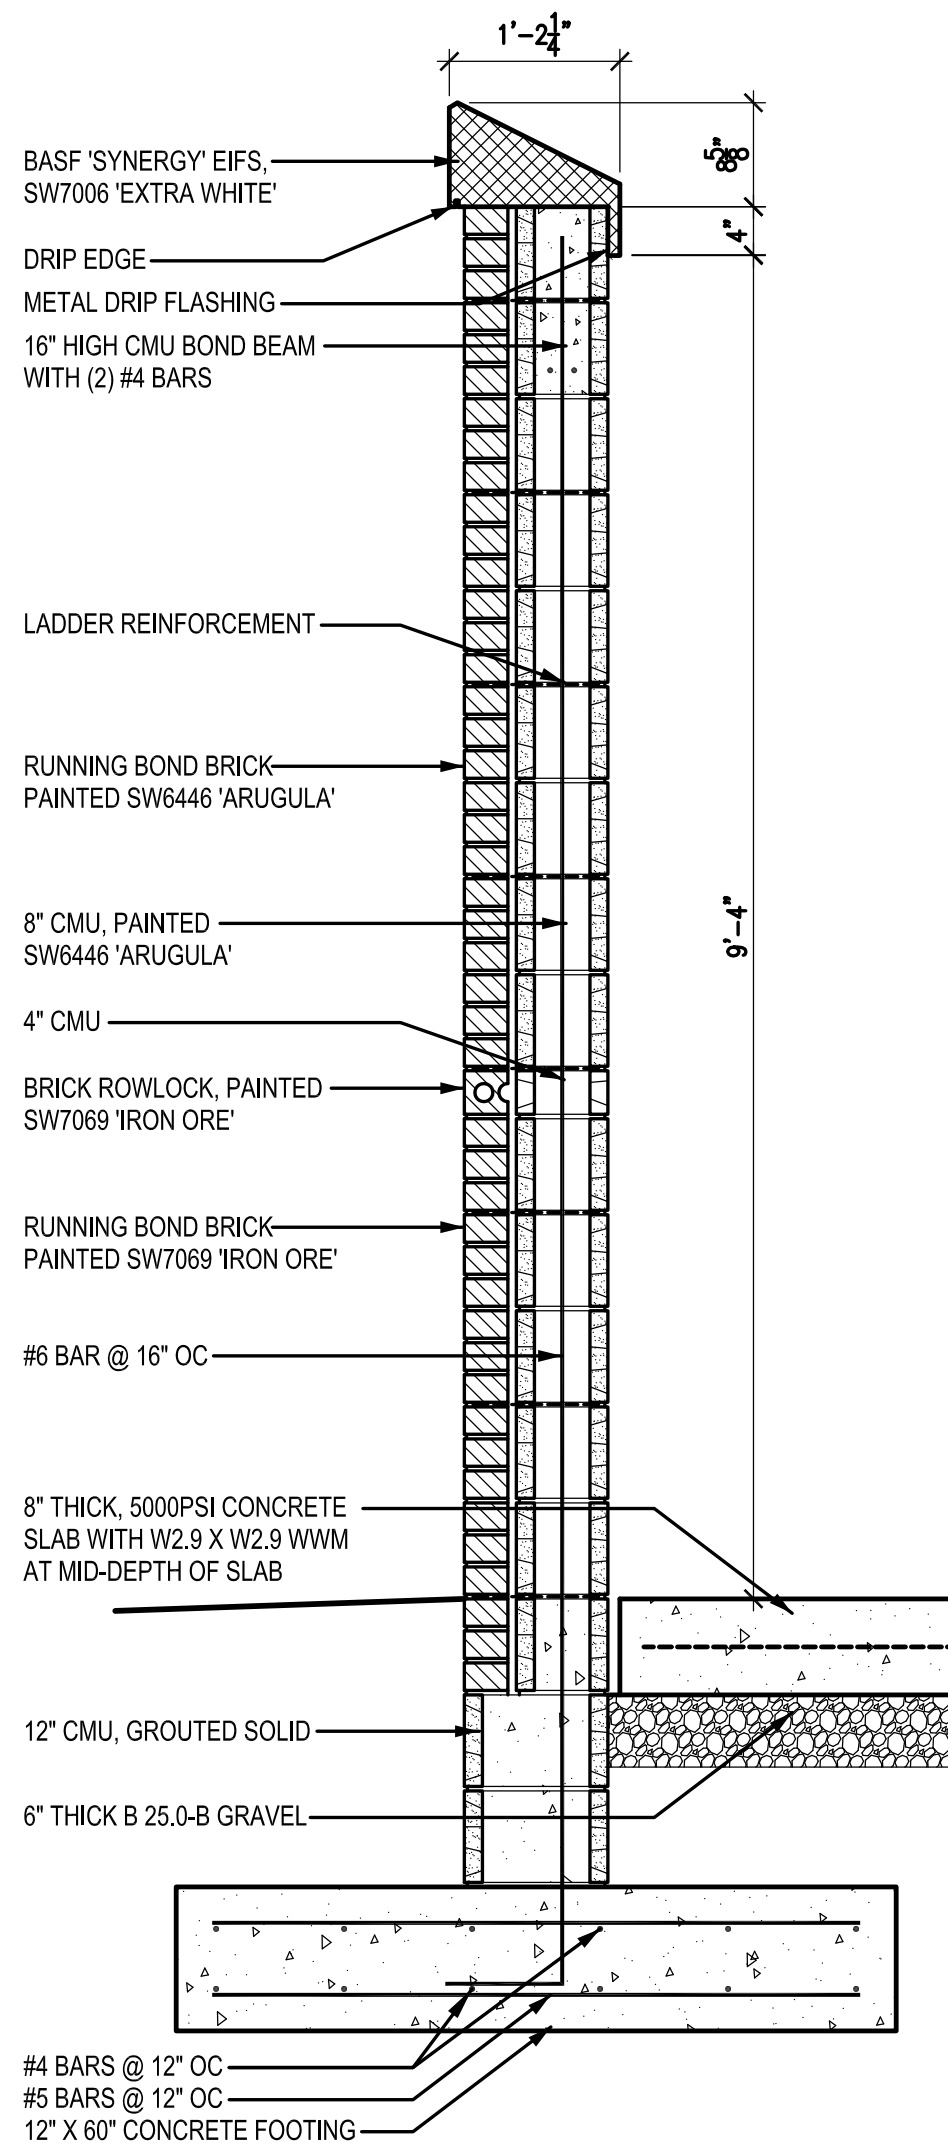

7 Screen Wall Detail
A1.0 Scale: 3/4" = 1'-0"

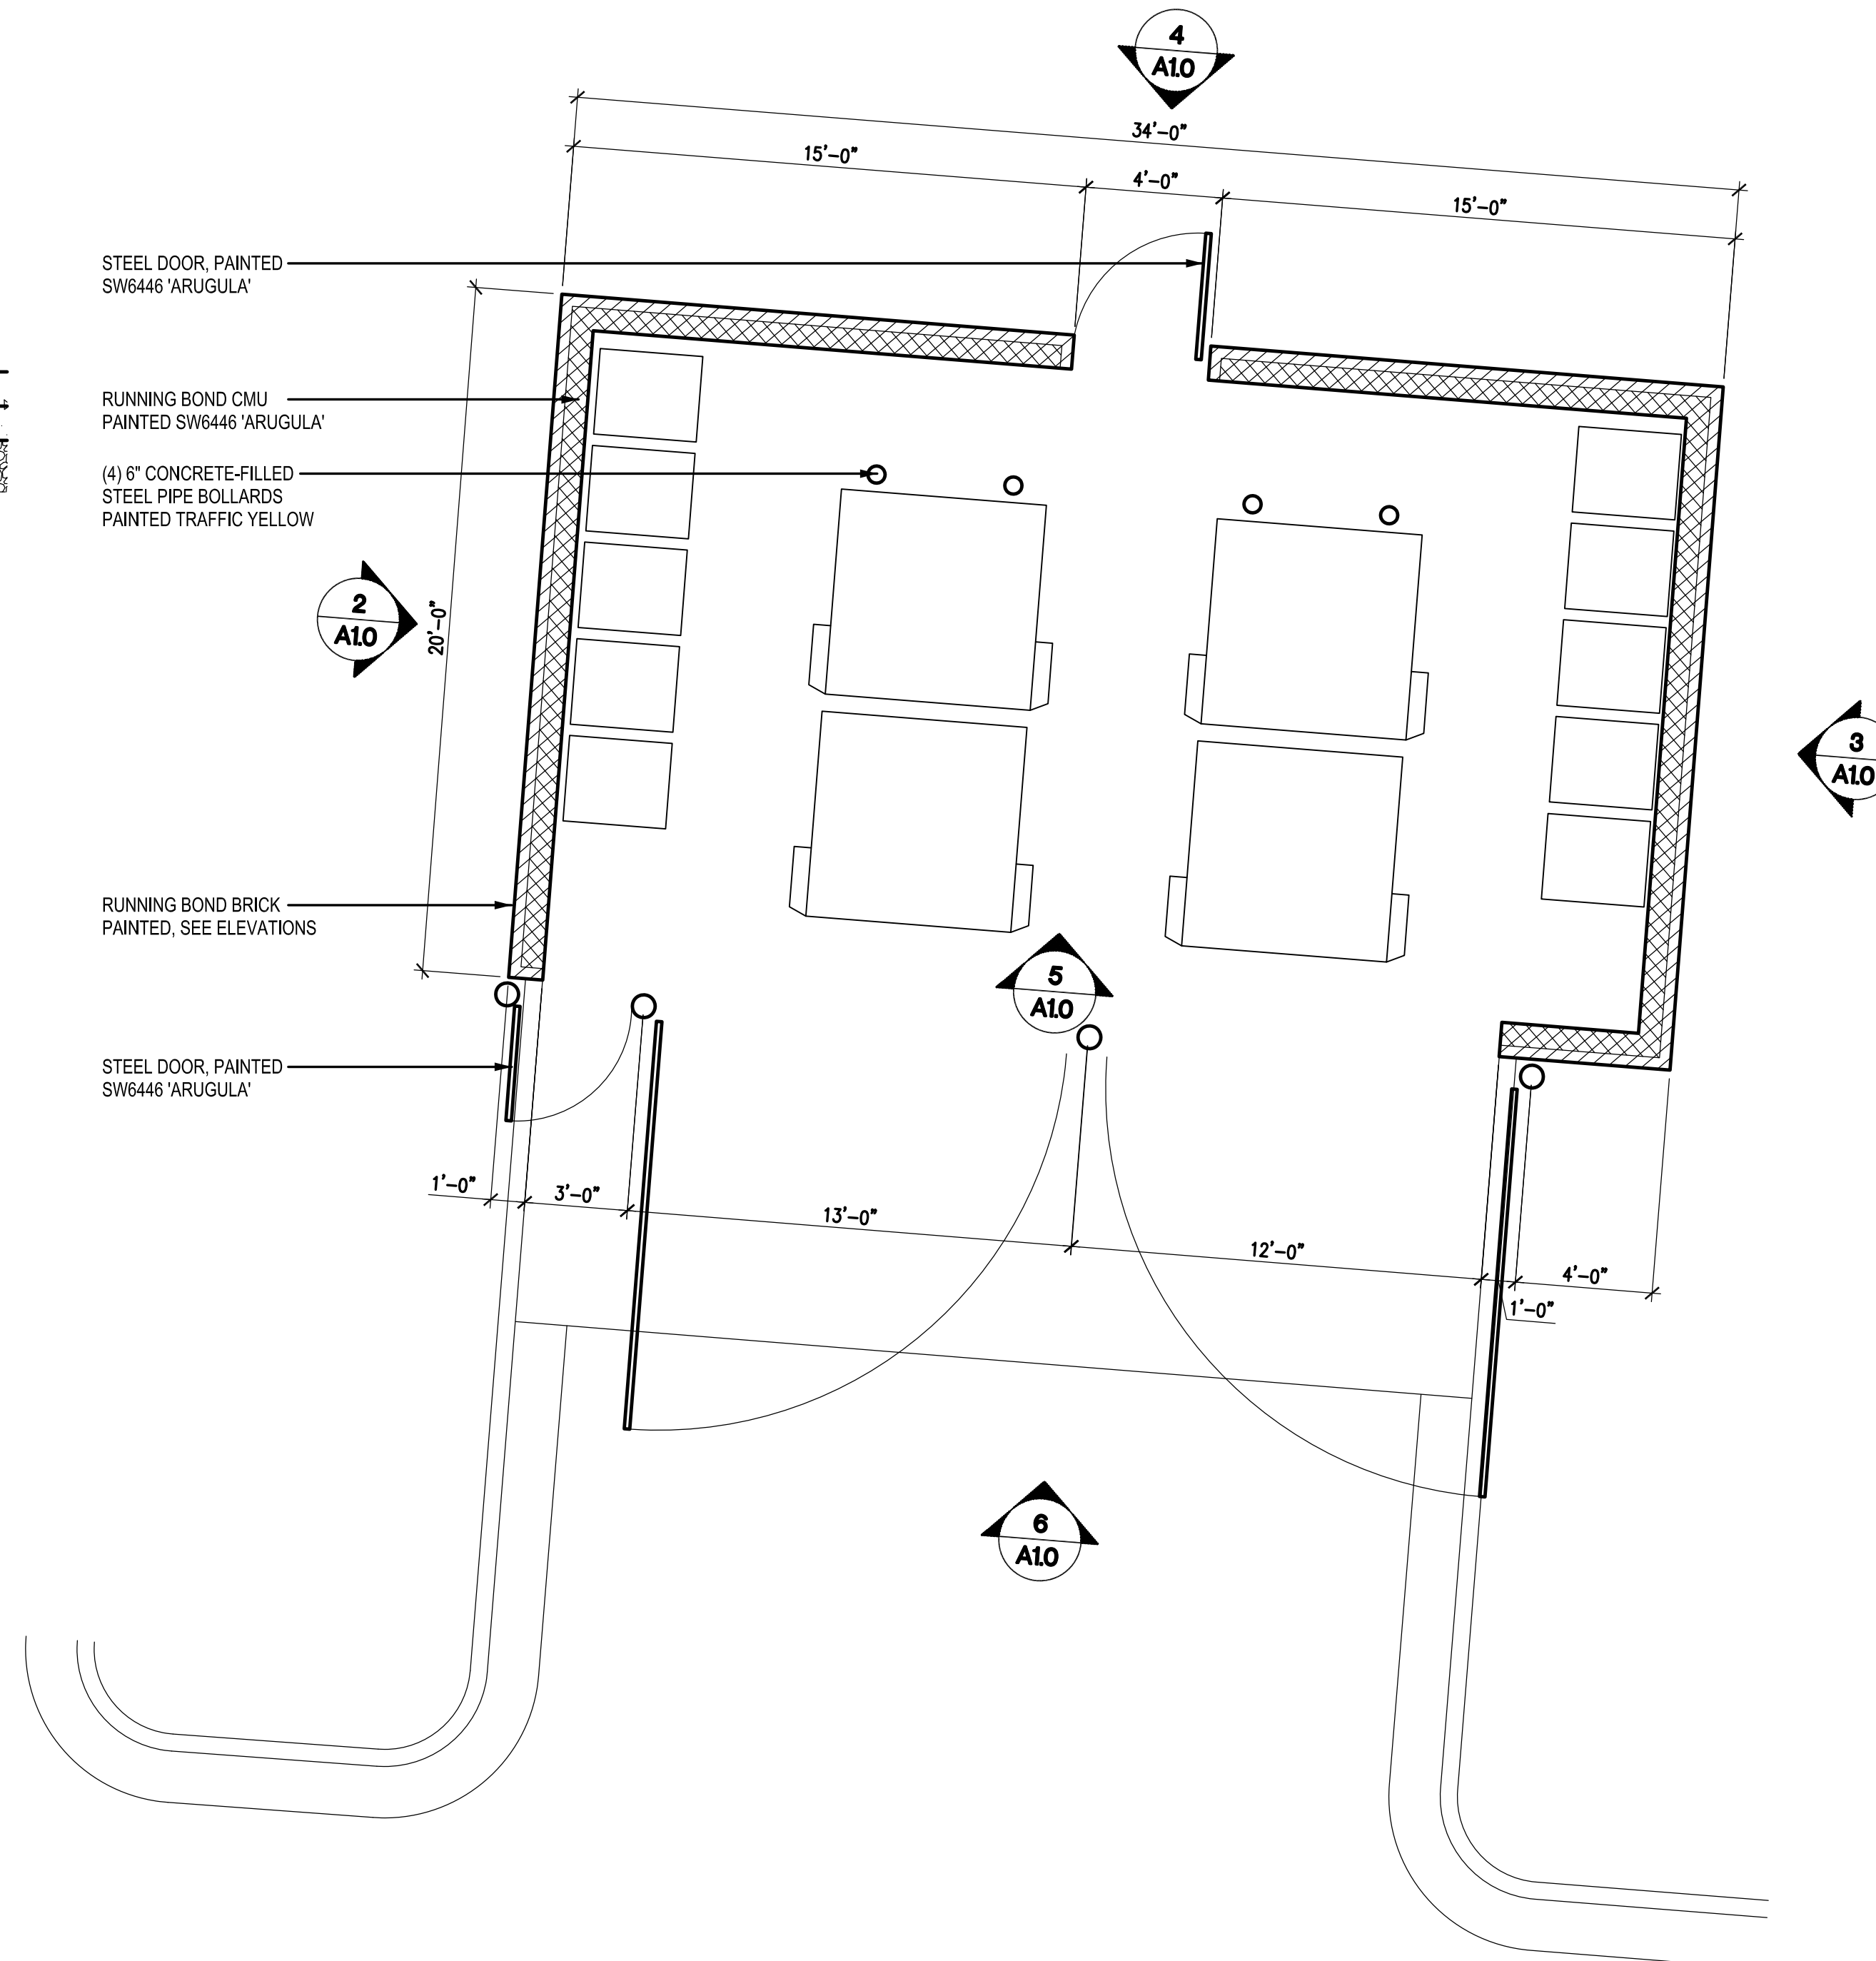

1 Dumpster Enclosure Plan
A1.0 Scale: 1/4" = 1'-0"