


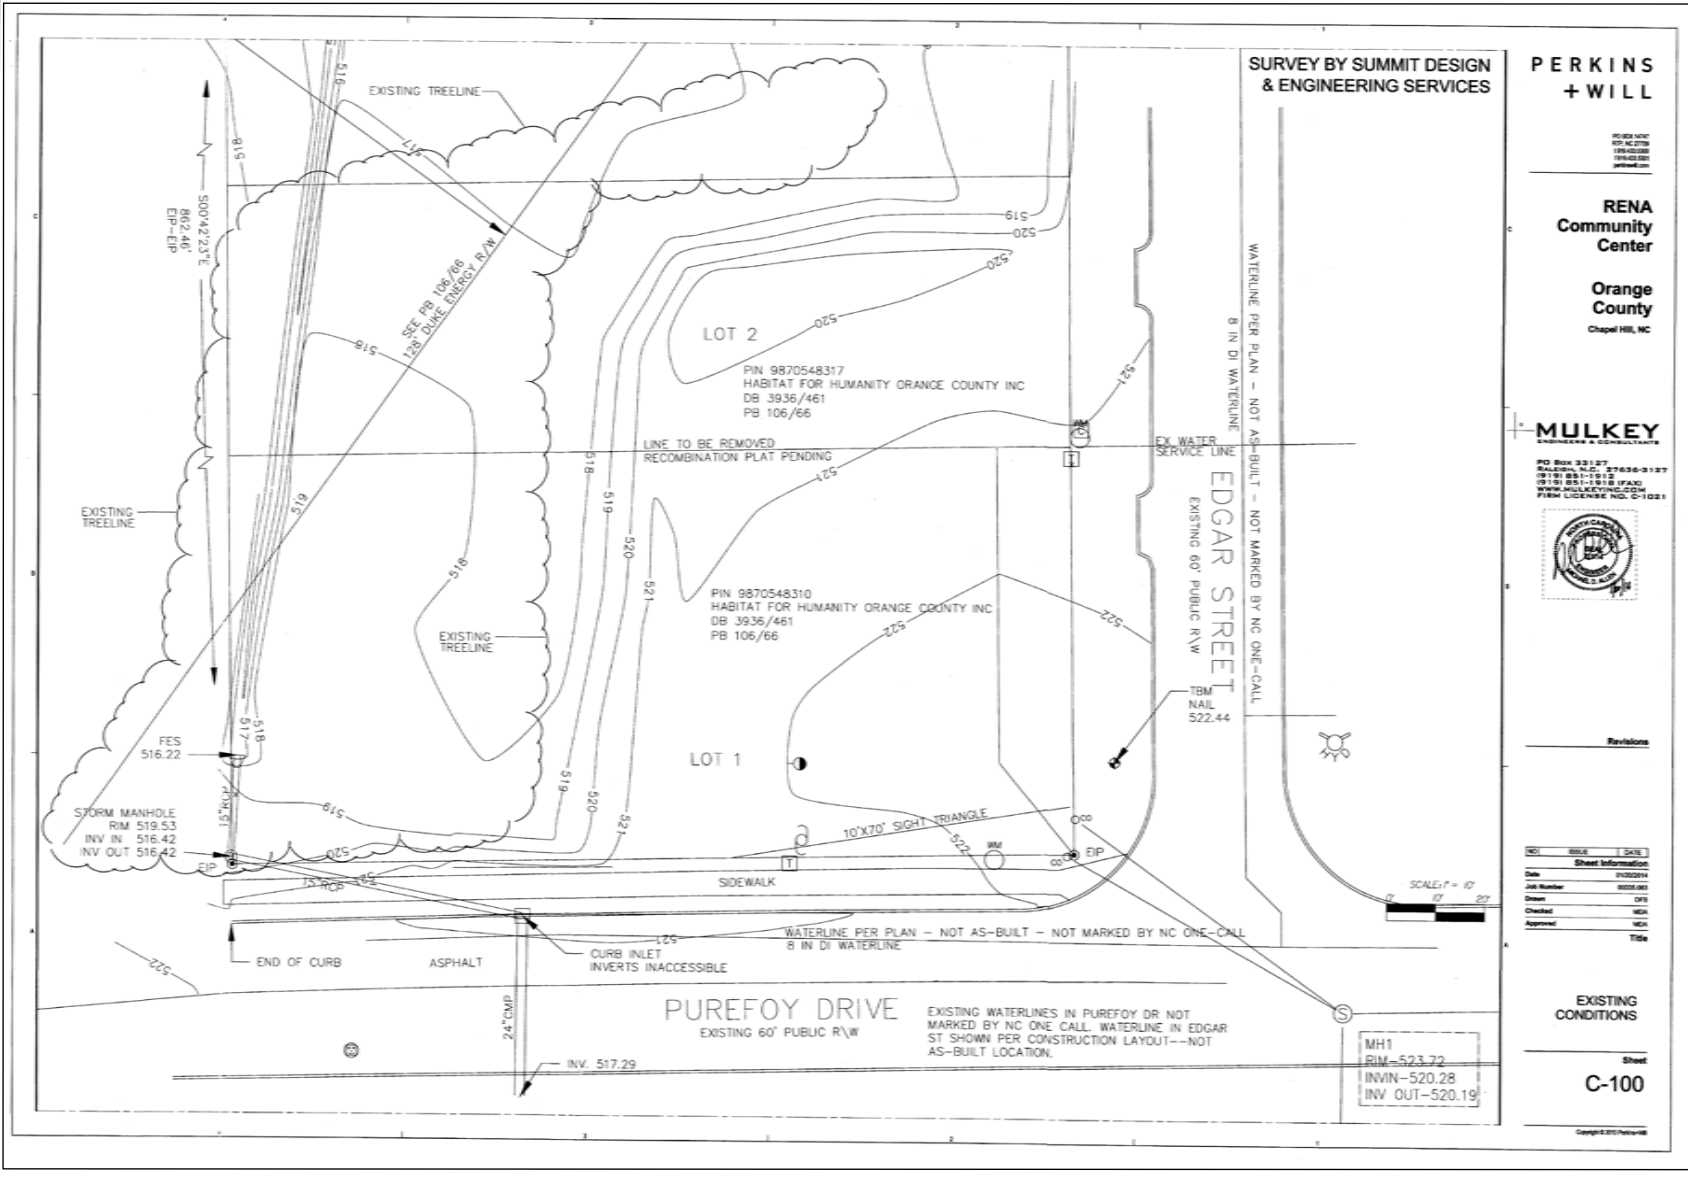

SURVEY


LEGEND - Site Work		Existing	Proposed
Property Line and Setback Line			
Existing Contour			
Proposed Contour			
Existing Tree	Surveyed w/Critical Root Zone		
Existing Tree to be removed			
Existing Tree	Not Surveyed		
Stormwater Drainage direction			
Silt Fence			
Site Access			
Limits of Construction			
Staging Area			
Sanitary Sewer			
Water - meter			
Pipe (Storm Drain)			
Roof Leader Downspout Drain			
Electric			
Gas			
Communication / Data			
Existing Feature or Spot Elevation (in Italics)			
Proposed Feature or Grade (Normal font)			

SITE NOTES:

Base Map from Architectural Plans from Perkins+Will and Survey by Summit Engineering and GIS data and field observations.

Topo and Tree locations are traced from GIS data and not survey quality. Information is for preliminary purposes only.

Zoning: R-1/HR-M (?)

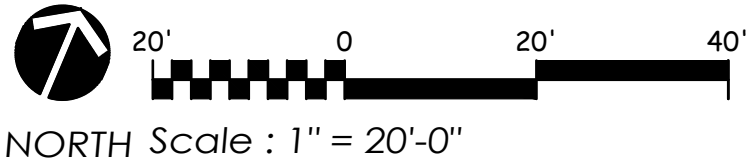

SWANSON
and ASSOCIATES P.A.
LANDSCAPE ARCHITECTURE
Chapel Hill, NC
Ph. (919) 929-9000
info@swansonlandscapearchitecture.com
www.swansonlandscapearchitecture.com

RENA Community Center
Temporary Classroom Building
Habitat for Humanity Orange County, NC, Inc.
101 Edgar Street,
Chapel Hill, North Carolina


PIN: 9870-54-8312

Zoning Compliance
Permit (ZCP) Review

Issued: 05-02-22
Revised:

Existing Conditions

L 1.0

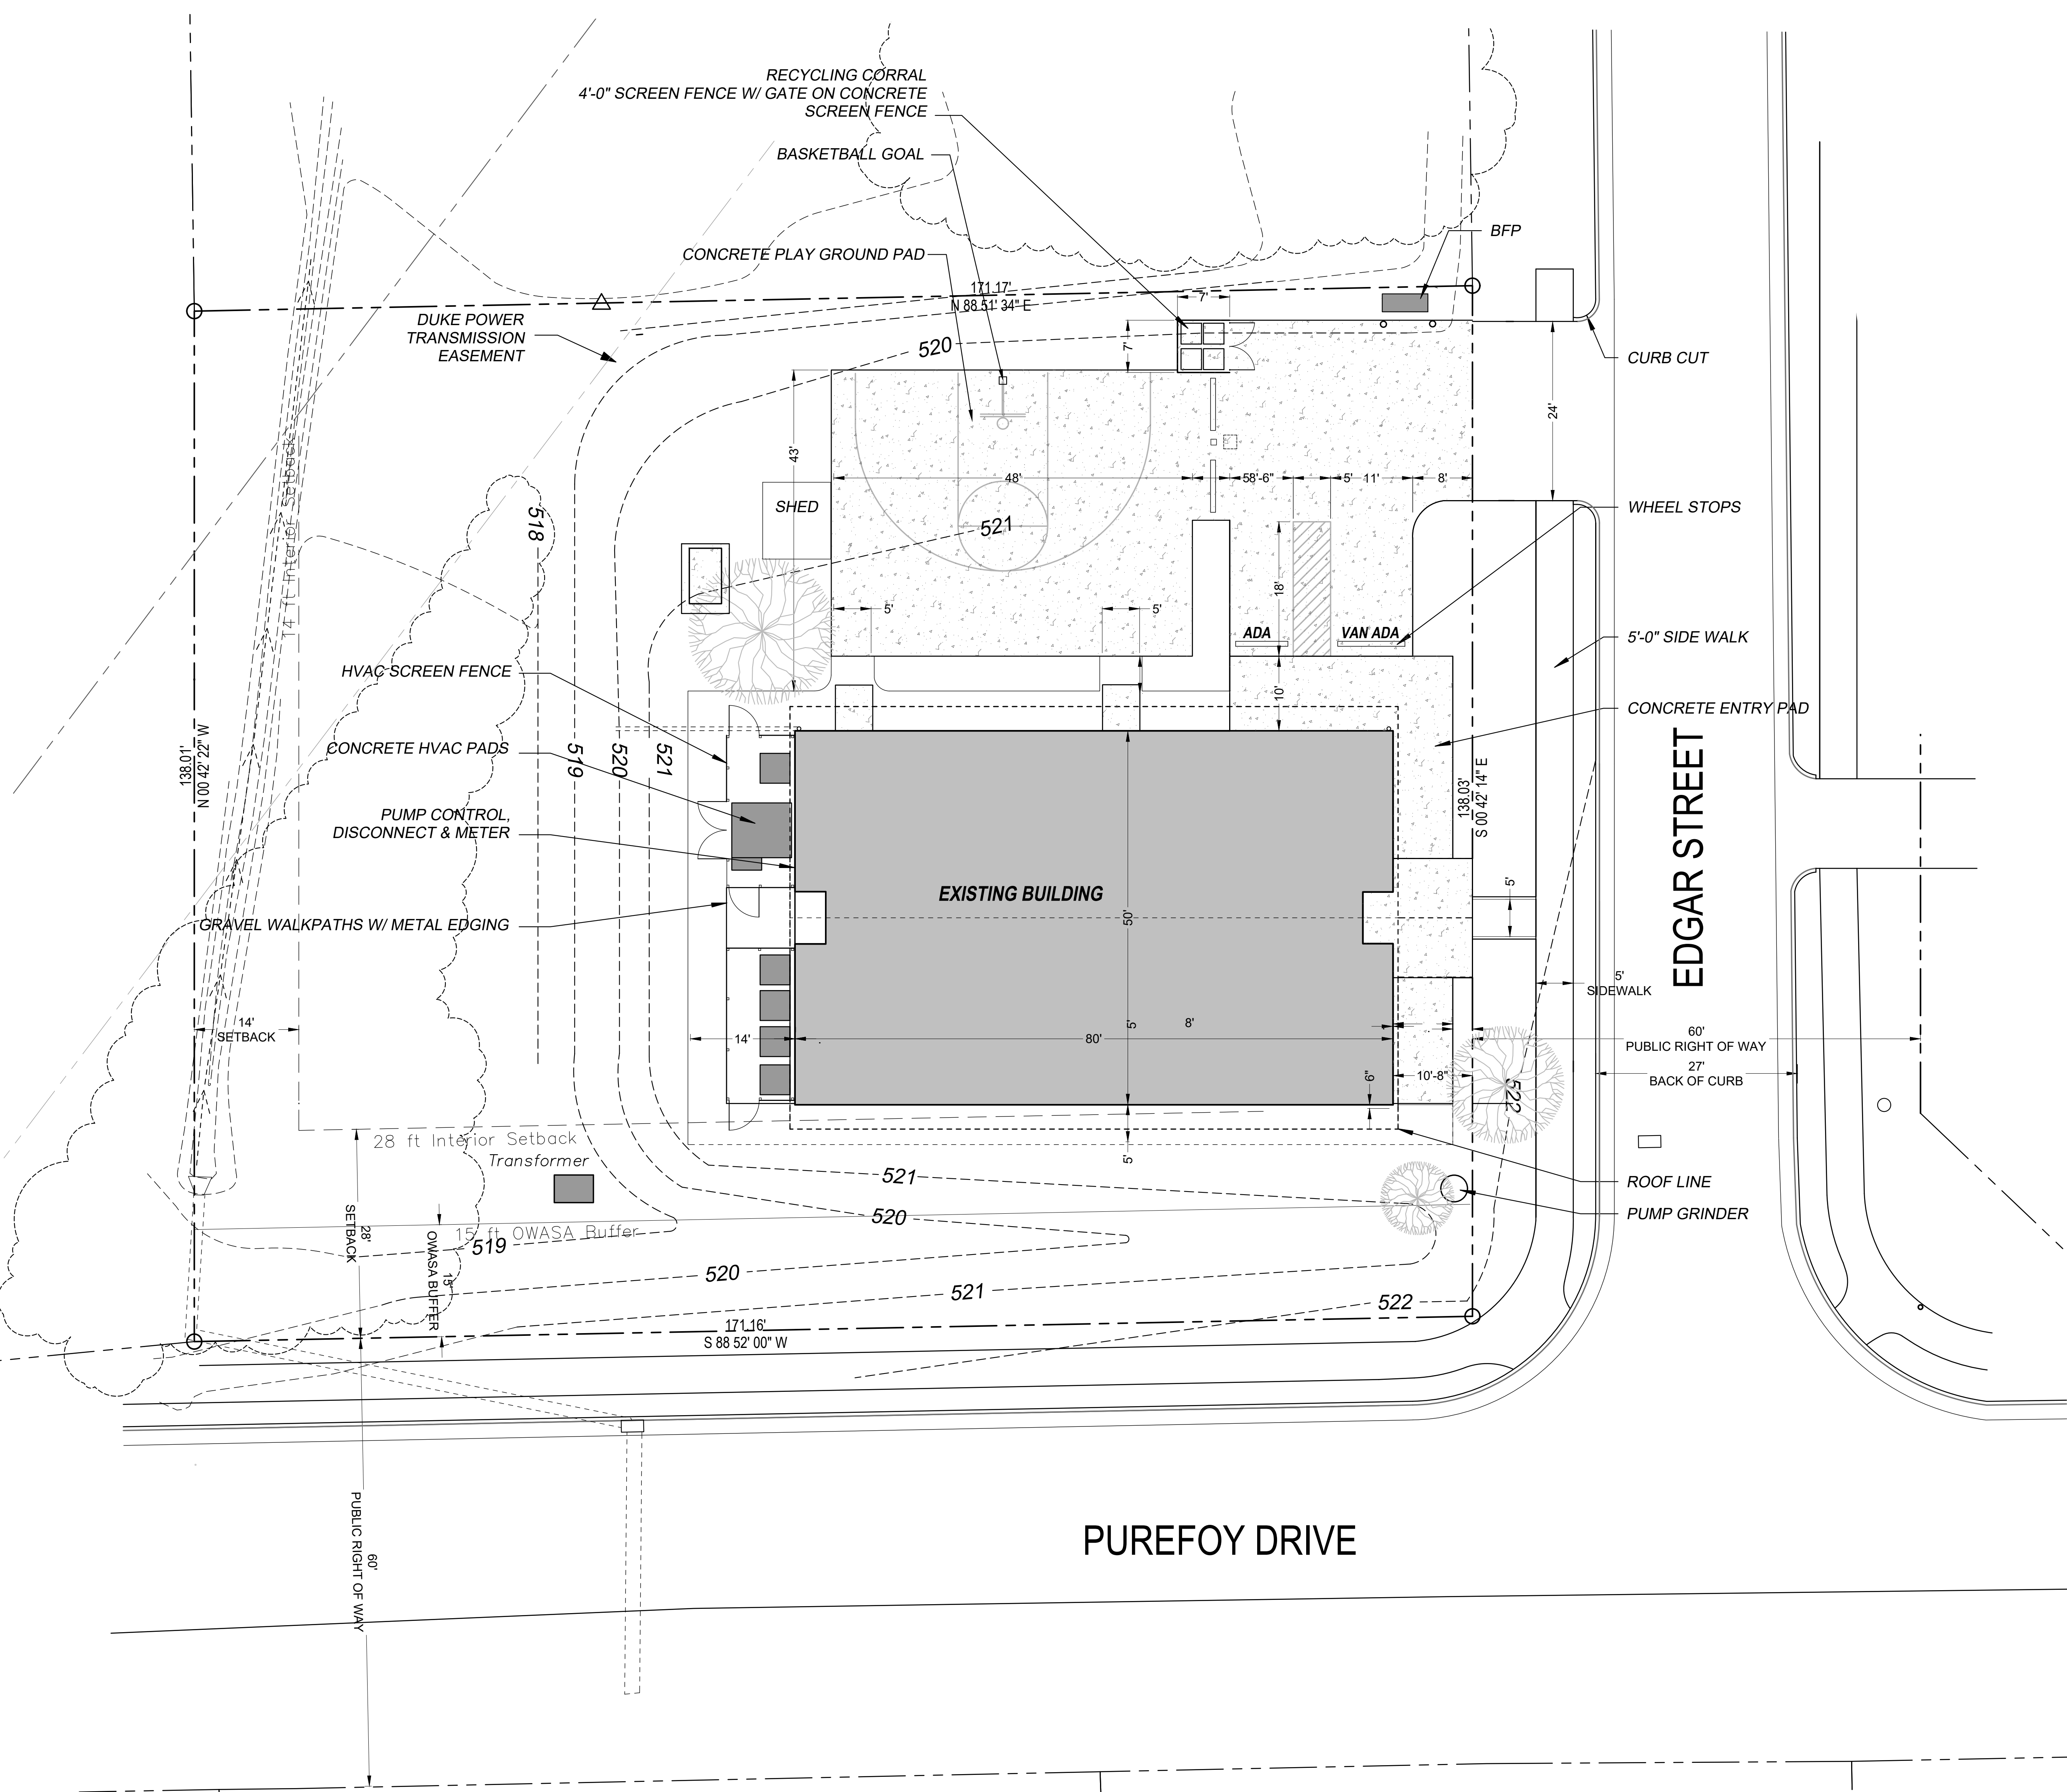

LEGEND - Site Work		Existing	Proposed
Property Line and Setback Line			
Existing Contour			
Proposed Contour			
Existing Tree	Surveyed w/Critical Root Zone		
Existing Tree to be removed			
Existing Tree	Not Surveyed		
Stormwater Drainage direction			
Silt Fence			
Site Access			
Limits of Construction			
Staging Area			
Sanitary Sewer			
Water - meter			
Pipe (Storm Drain)			
Roof Leader Downspout Drain			
Electric			
Gas			
Communication / Data			
Existing Feature or Spot Elevation	(in Italics)	× 369.5	
Proposed Feature or Grade	(Normal font)	+ 369.0	


SITE NOTES:


Base Map from Architectural Plans from Perkins+Will and Survey by Summit Engineering and GIS data and field observations.

Topo and Tree locations are traced from GIS data and not survey quality. Information is for preliminary purposes only.

Zoning: R-1/HR-M (?)

Existing Conditions

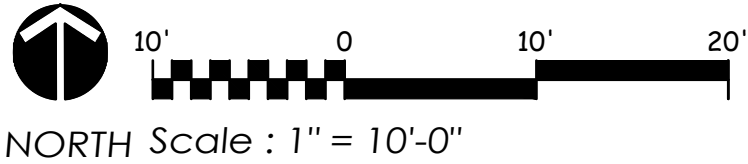

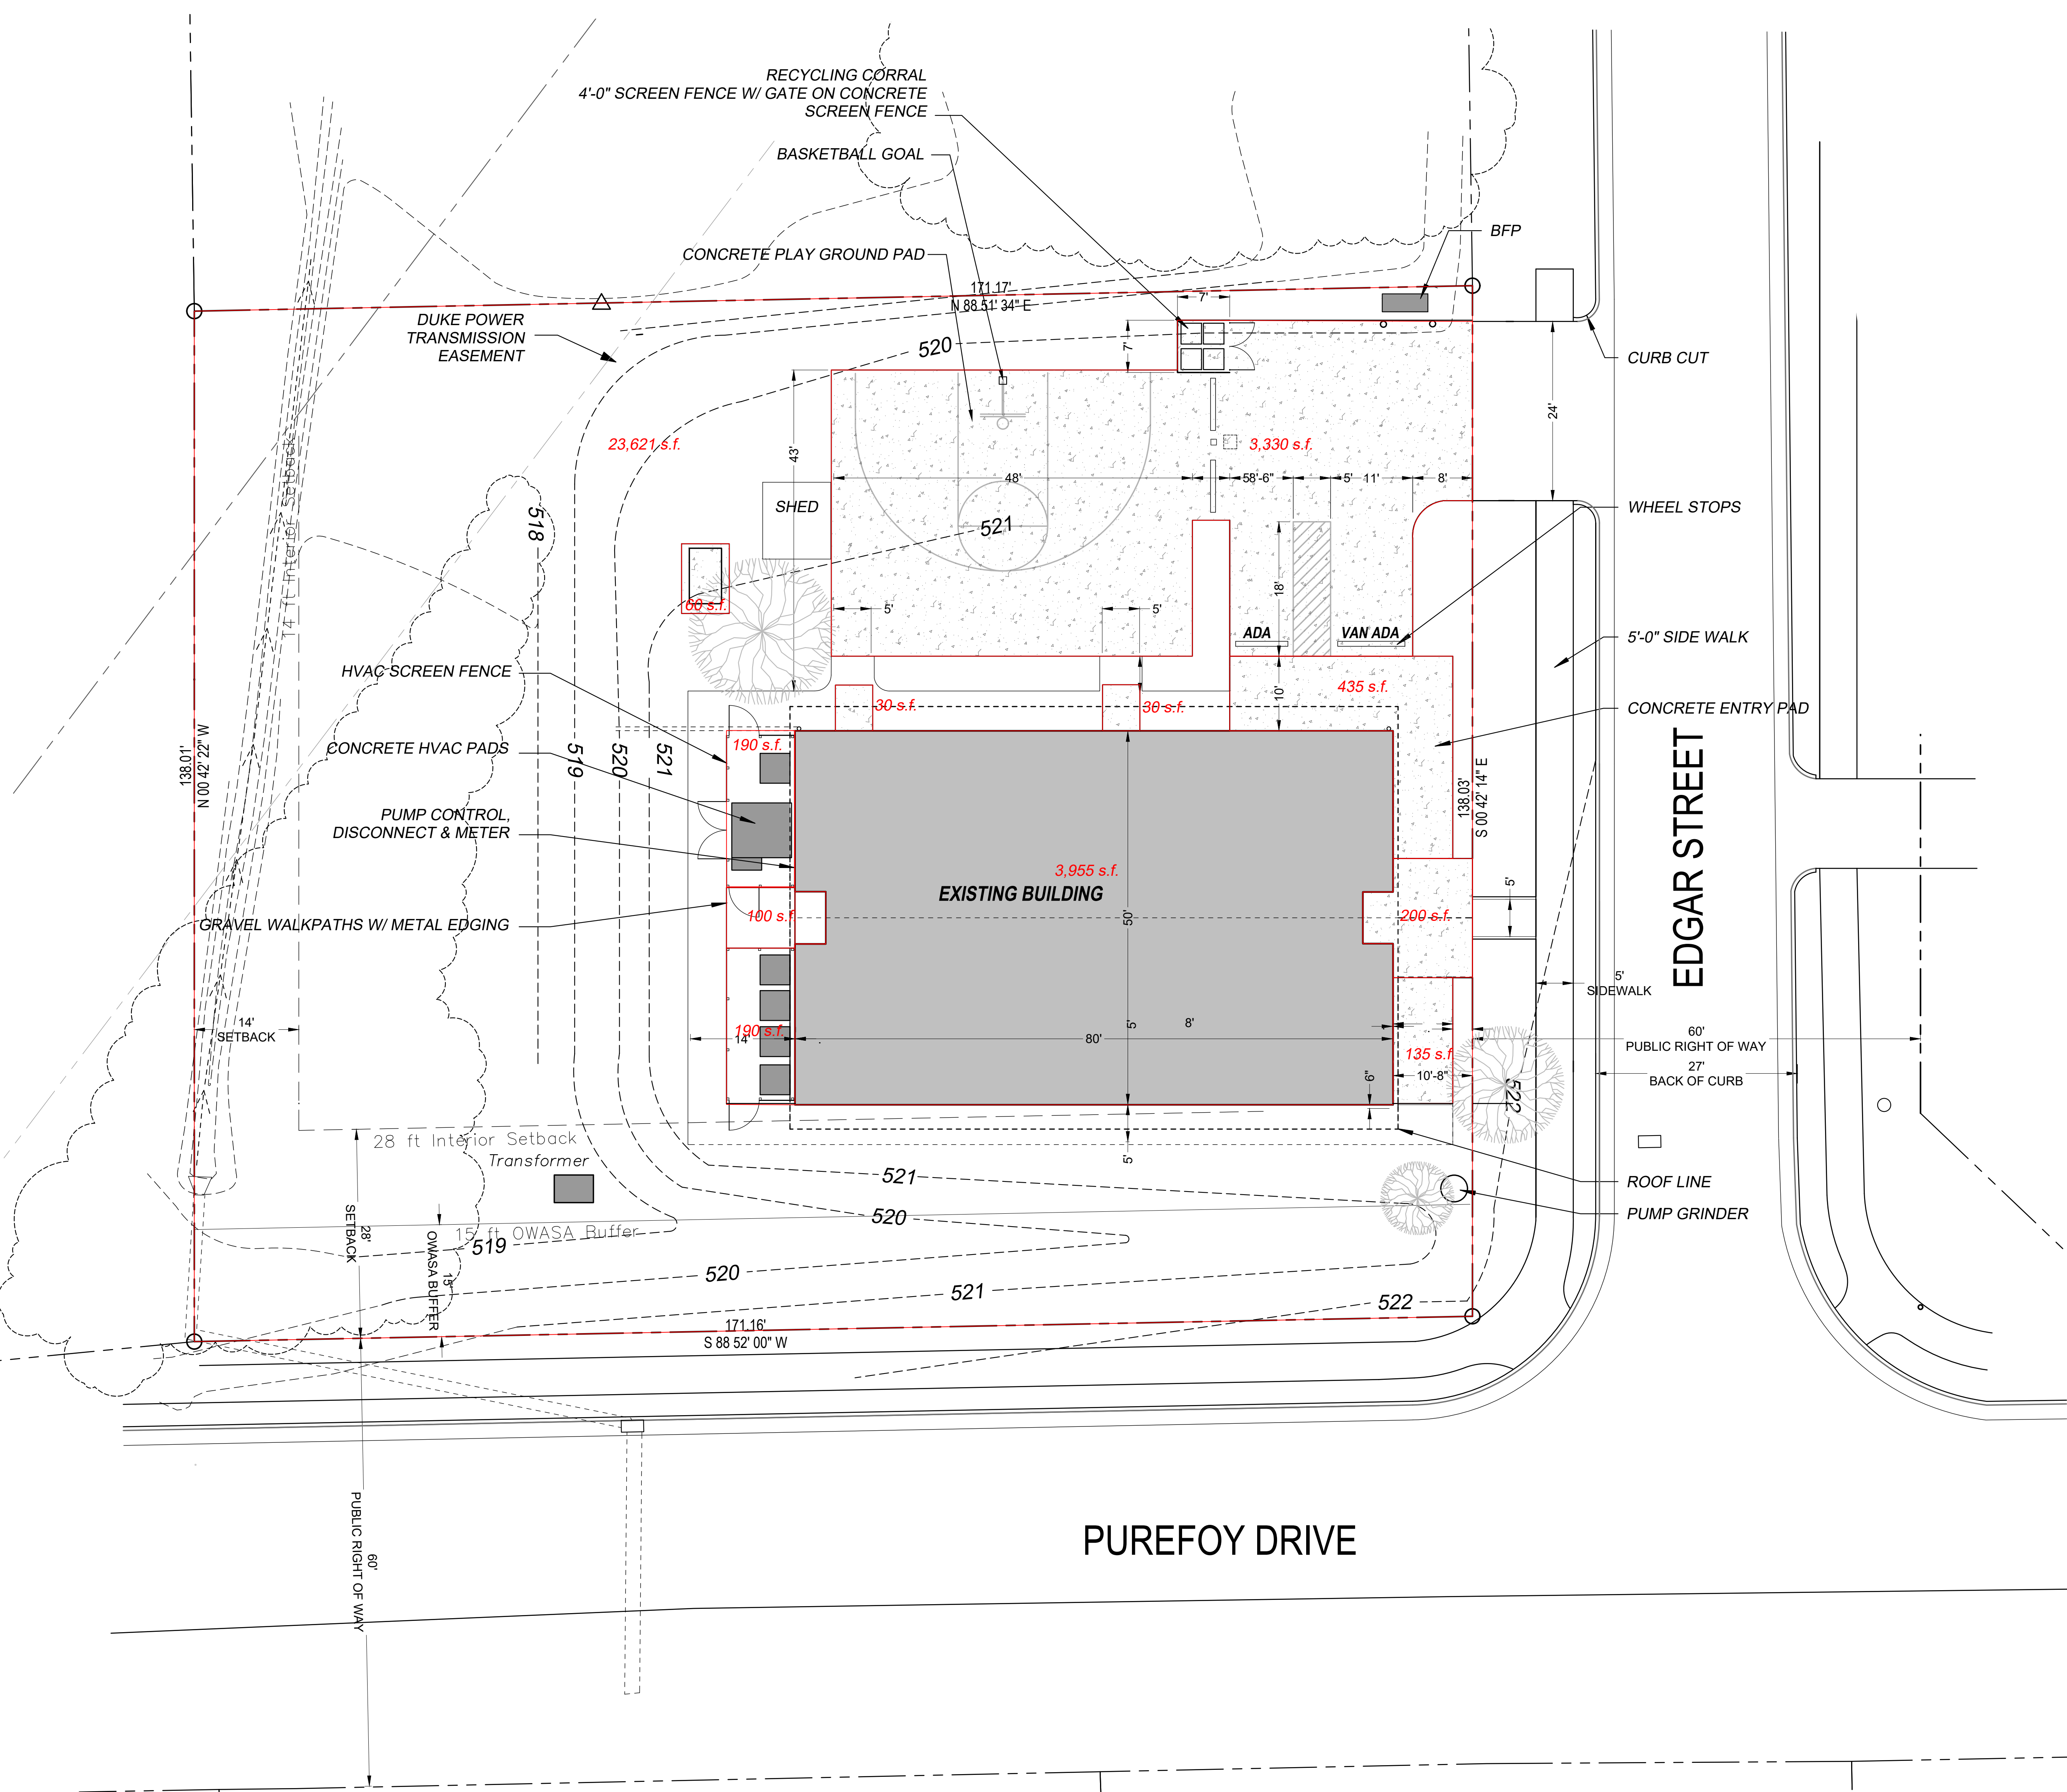

LEGEND - Site Work		Existing	Proposed
Property Line and Setback Line			
Existing Contour			
Proposed Contour			
Existing Tree	Surveyed w/Critical Root Zone		
Existing Tree to be removed	Not Surveyed		
Existing Tree	Not Surveyed		
Stormwater Drainage direction			
Silt Fence			
Site Access			
Limits of Construction			
Staging Area			
Sanitary Sewer			
Water - meter			
Pipe (Storm Drain)			
Roof Leader Downspout Drain			
Electric			
Gas			
Communication / Data			
Existing Feature or Spot Elevation	(in Italics)		
Proposed Feature or Grade	(Normal font)		

SITE NOTES:

Base Map from Architectural Plans from Perkins+Will and Survey by Summit Engineering and GIS data and field observations.

Topo and Tree locations are traced from GIS data and not survey quality. Information is for preliminary purposes only.

Zoning: R-1/HR-M (?)


PIN: 9870-54-8312


Zoning Compliance Permit (ZCP) Review

Issued: 05-02-22

Revised:

Existing Conditions

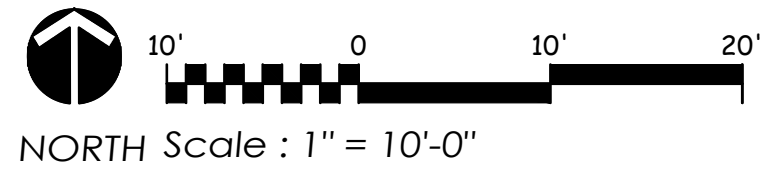

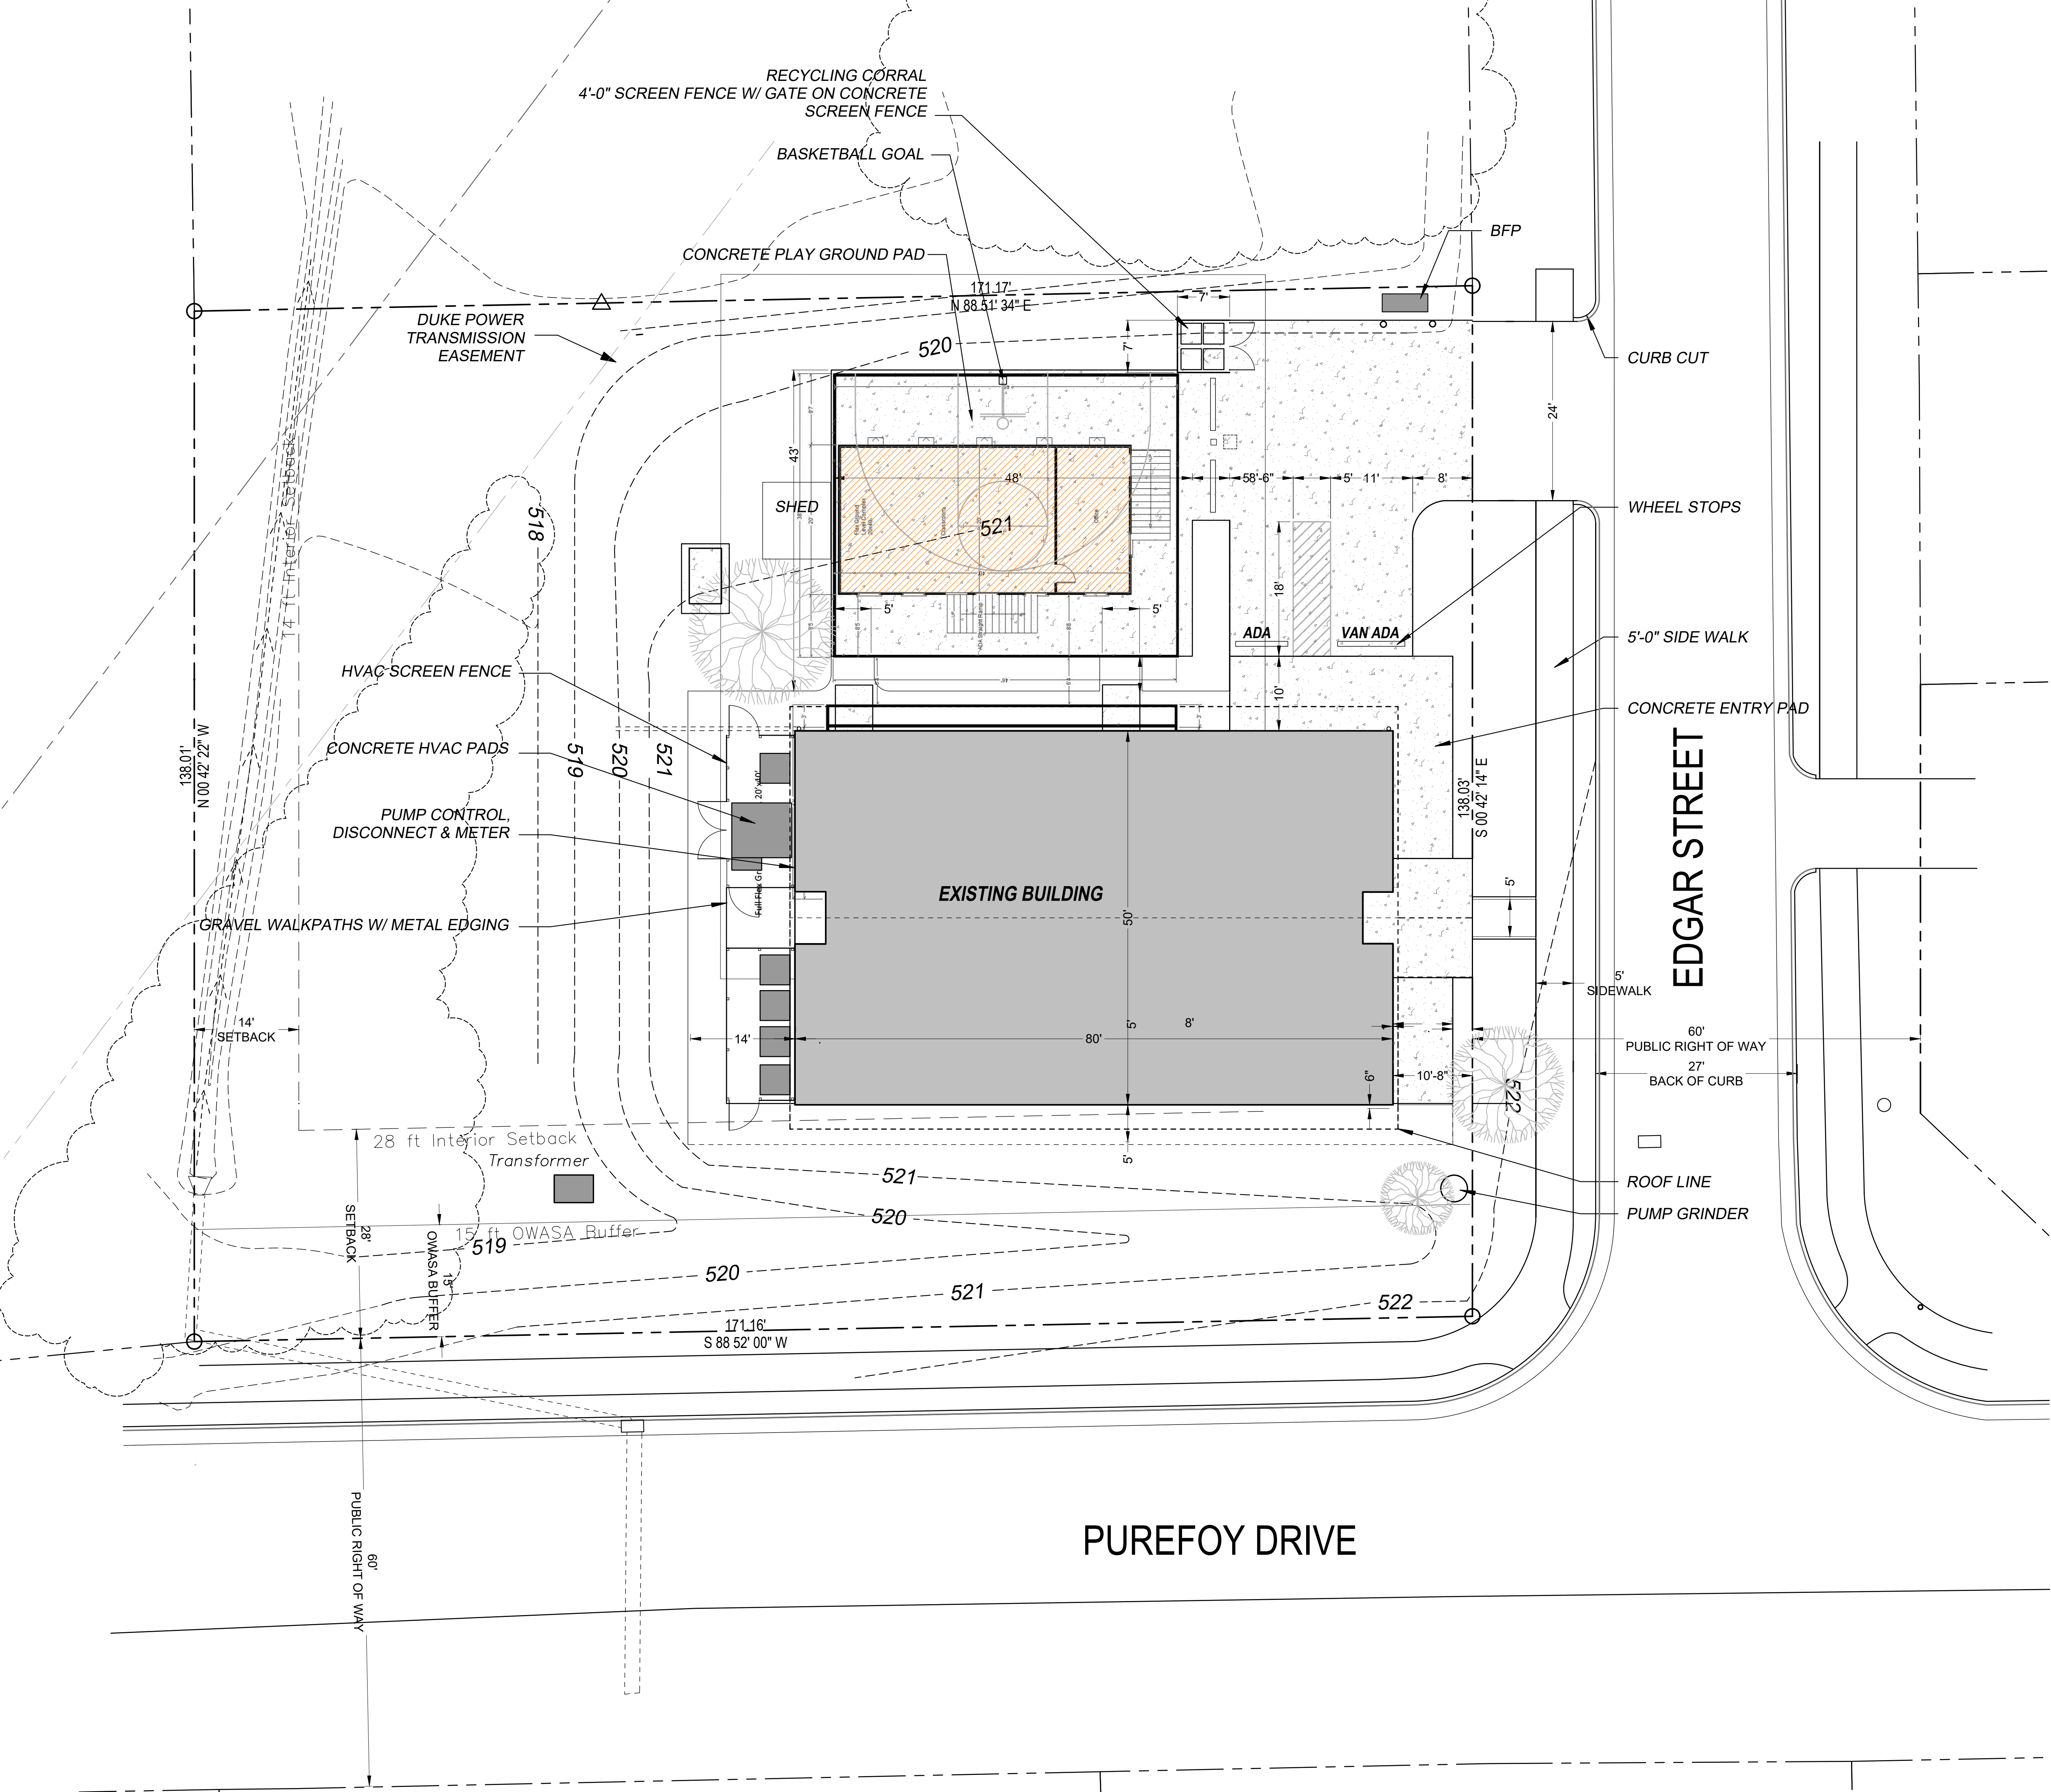

LEGEND - Site Work		Existing	Proposed
Property Line and Setback Line			
Existing Contour			
Proposed Contour			
Existing Tree	Surveyed w/Critical Root Zone		
Existing Tree to be removed			
Existing Tree	Not Surveyed		
Stormwater Drainage direction			
Silt Fence			
Site Access			
Limits of Construction			
Staging Area			
Sanitary Sewer			
Water - meter			
Pipe (Storm Drain)			
Roof Leader Downspout Drain			
Electric			
Gas			
Communication / Data			
Existing Feature or Spot Elevation	(in Italics)	× 369.5	
Proposed Feature or Grade	(Normal font)	+ 369.0	

SITE NOTES:

Base Map from Architectural Plans from Perkins+Will and Survey by Summit Engineering and GIS data and field observations.

Topo and Tree locations are traced from GIS data and not survey quality. Information is for preliminary purposes only.

Zoning: R-1/HR-M (?)

RENA Community Center
Temporary Classroom Building
Habitat for Humanity Orange County, NC, Inc.
101 Edgar Street,
Chapel Hill, North Carolina

PIN: 9870-54-8312


Zoning Compliance
Permit (ZCP) Review

Issued: 05-02-22
Revised:

SITE PLAN
CLASSROOM
SCHEME 1

L 2.0

 10' 0 10' 20'
NORTH Scale : 1" = 10'-0"

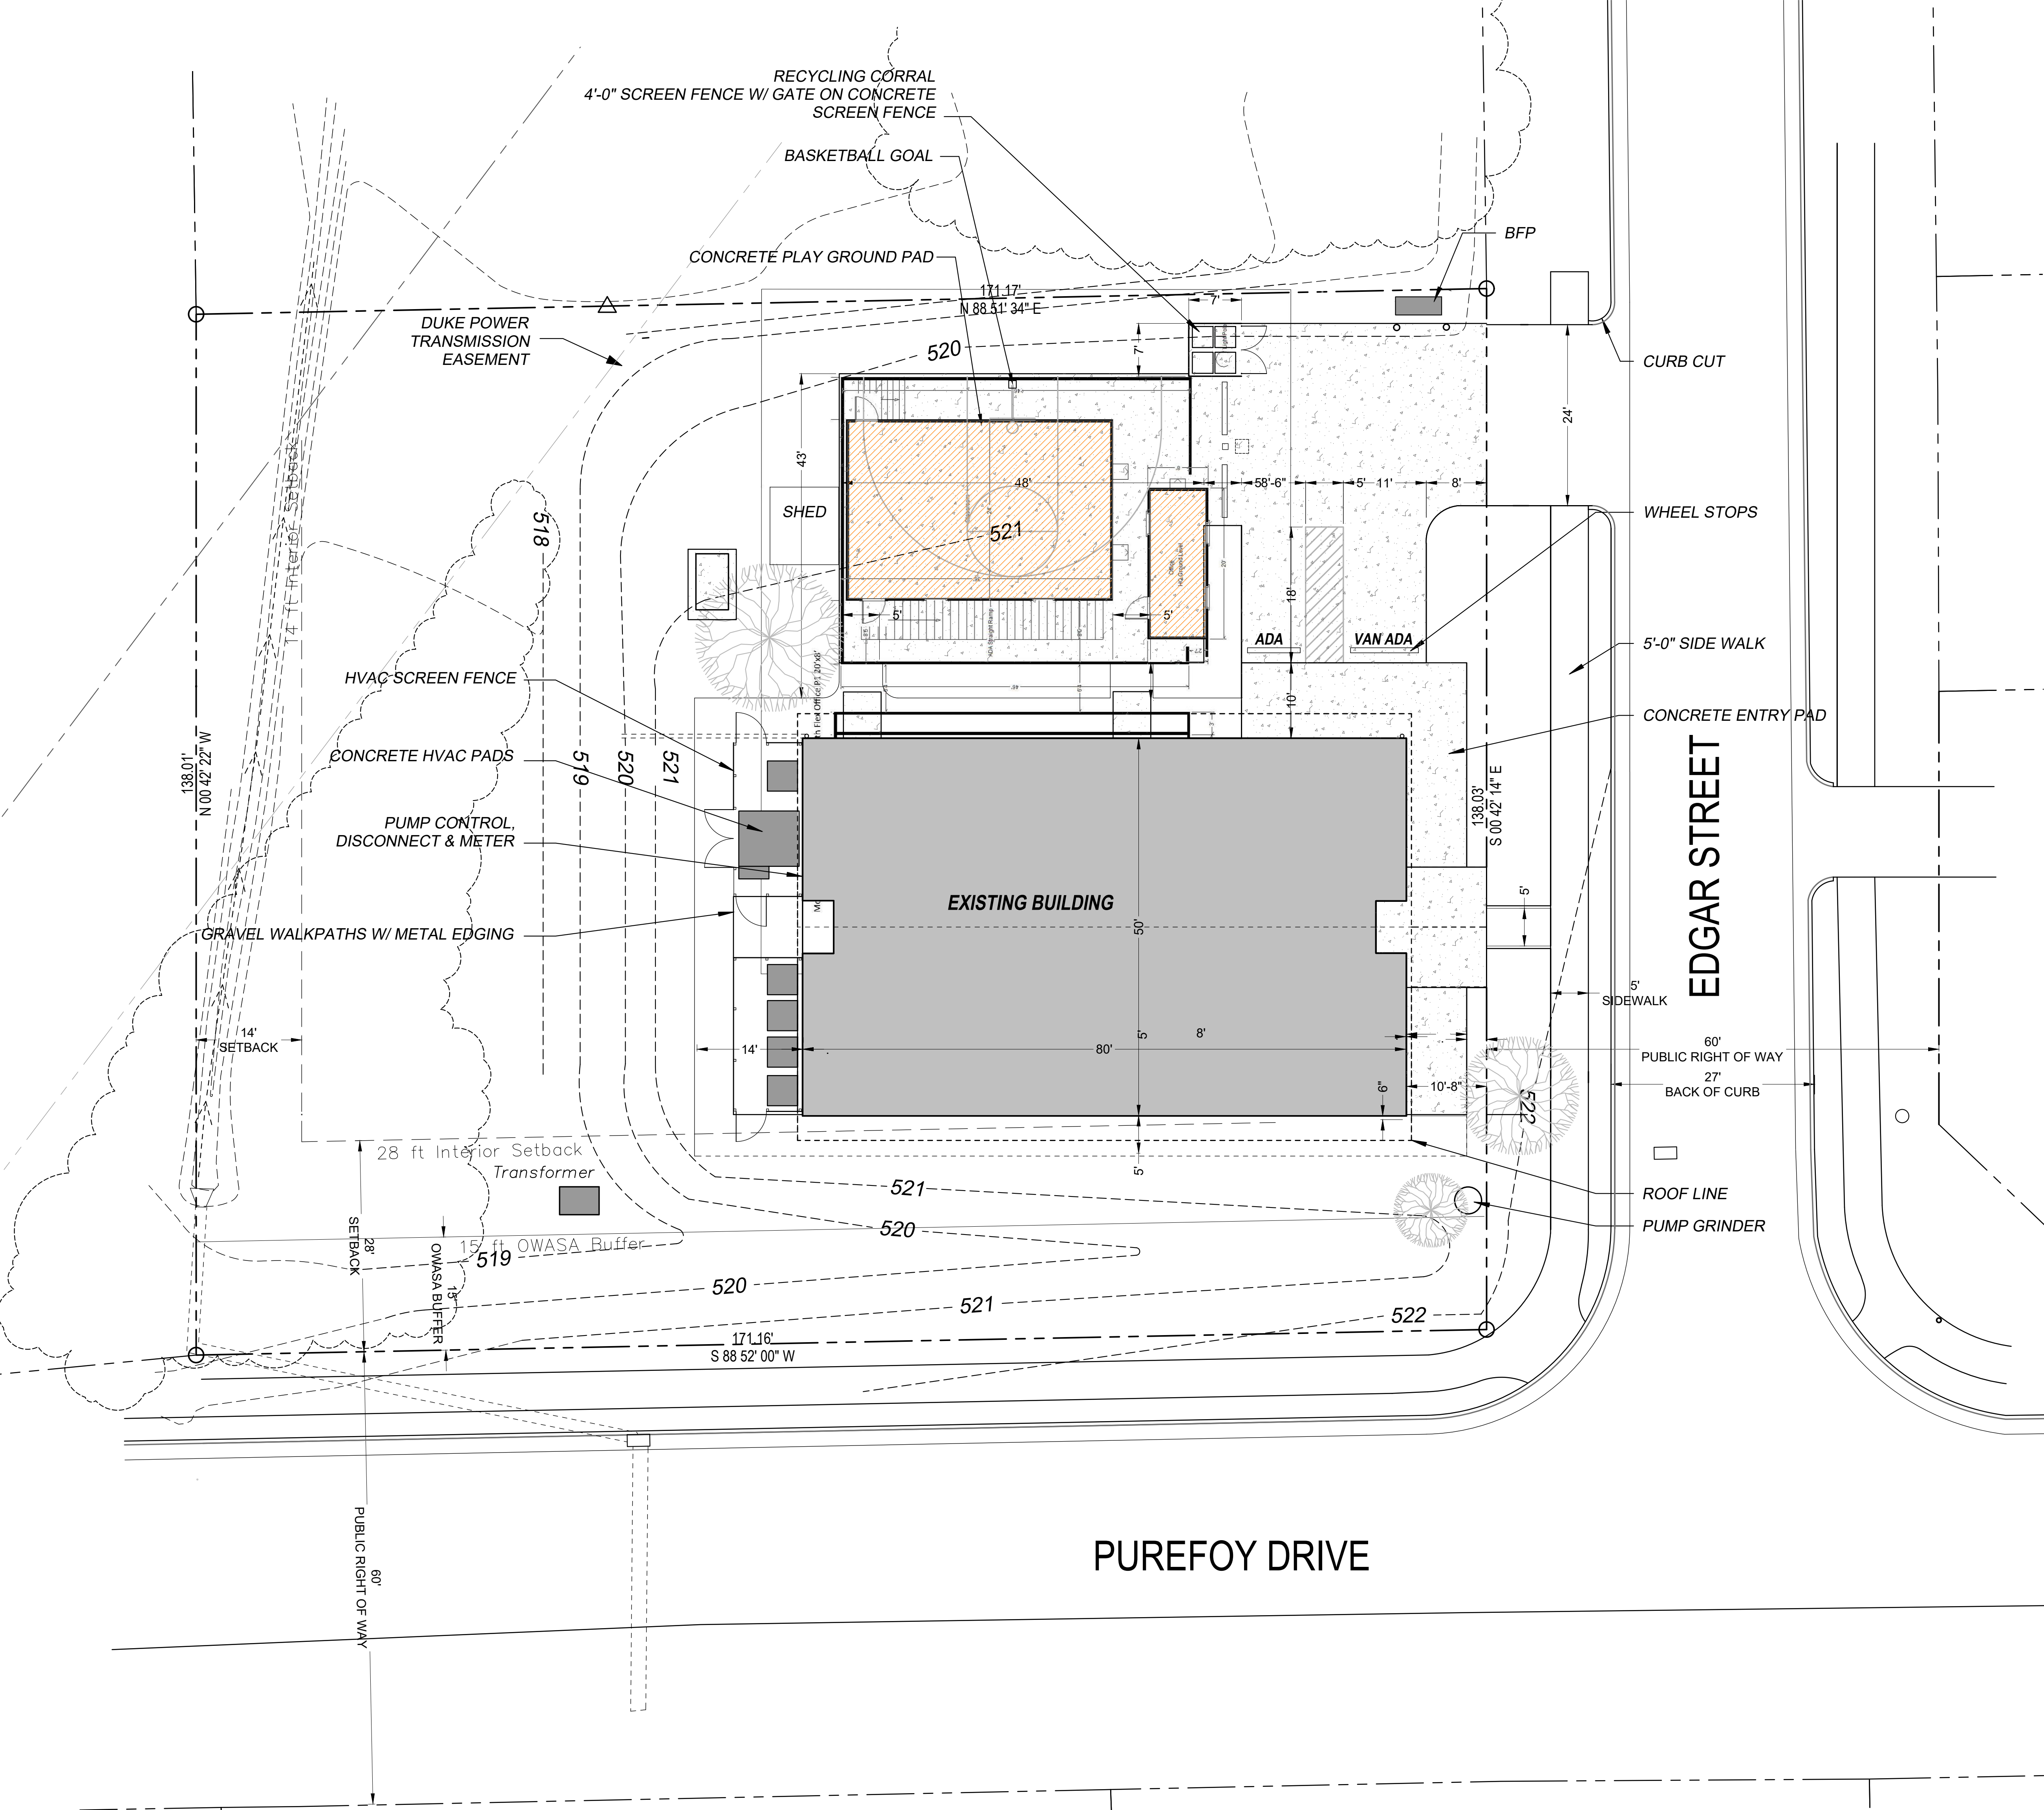

LEGEND - Site Work		Existing	Proposed
Property Line and Setback Line			
Existing Contour			
Proposed Contour			
Existing Tree	Surveyed w/Critical Root Zone		
Existing Tree to be removed			
Existing Tree	Not Surveyed		
Stormwater Drainage direction			
Silt Fence			
Site Access			
Limits of Construction			
Staging Area			
Sanitary Sewer			
Water - meter			
Pipe (Storm Drain)			
Roof Leader Downspout Drain			
Electric			
Gas			
Communication / Data			
Existing Feature or Spot Elevation	(in Italics)		
Proposed Feature or Grade	(Normal font)		

SITE NOTES:

Base Map from Architectural Plans from Perkins+Will and Survey by Summit Engineering and GIS data and field observations.

Topo and Tree locations are traced from GIS data and not survey quality. Information is for preliminary purposes only.

Zoning: R-1/HR-M (?)

