


1200 MLK
SELF STORAGE CENTER

ORANGE COUNTY
NORTH CAROLINA

©COPYRIGHT 2022 DRAWINGS REMAIN THE PROPERTY OF THE ARCHITECT AND CANNOT BE COPIED OR ALTERED WITHOUT THE ARCHITECT'S PERMISSION. PROJECTS ARE SITE SPECIFIC AND CANNOT BE REPRODUCED ON MULTIPLE SITES WITHOUT WRITTEN CONSENT OF THE ARCHITECT.

GENERAL NOTES:

REV. DATE: REVISION DESCRIPTION

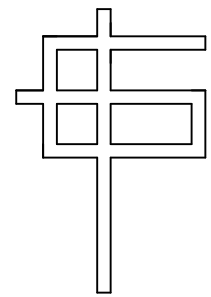

G. CLEVELAND PATE, PLLC
Architecture • Planning
6013 Fordland Drive, Raleigh, NC 27606
919-851-0052

SEALS:





5/17/22

SEALS:

NOT FOR
CONSTRUCT
MUNICIPAL REVIEW

ELEVATIONS

GCP	GCP	SHEET:
DESIGNED BY:	DRAWN BY:	A-1
GCP	GCP	
CHECKED BY:	APPROVED BY:	OF:
1200MLK	1200MLKA	5/17/22
CAD FILE NAME:	PROJECT #	DATE:

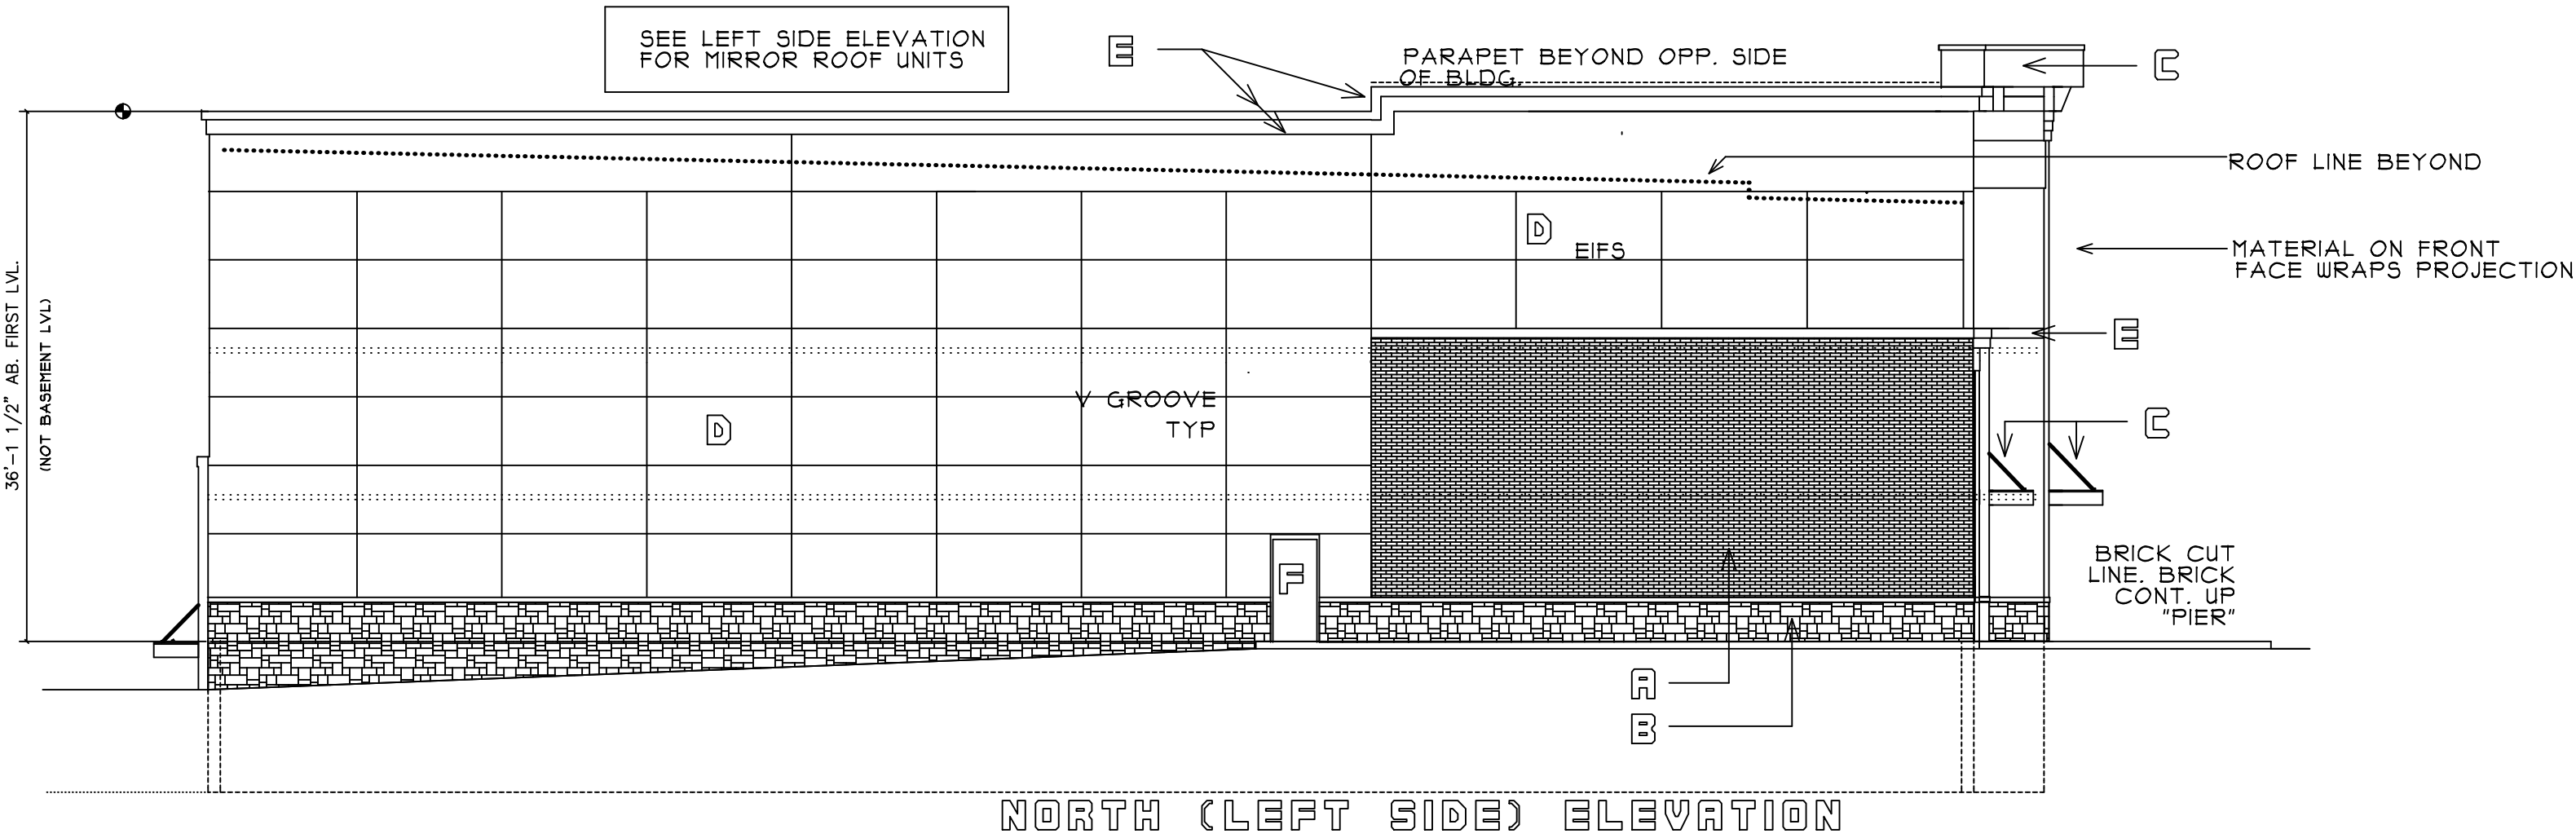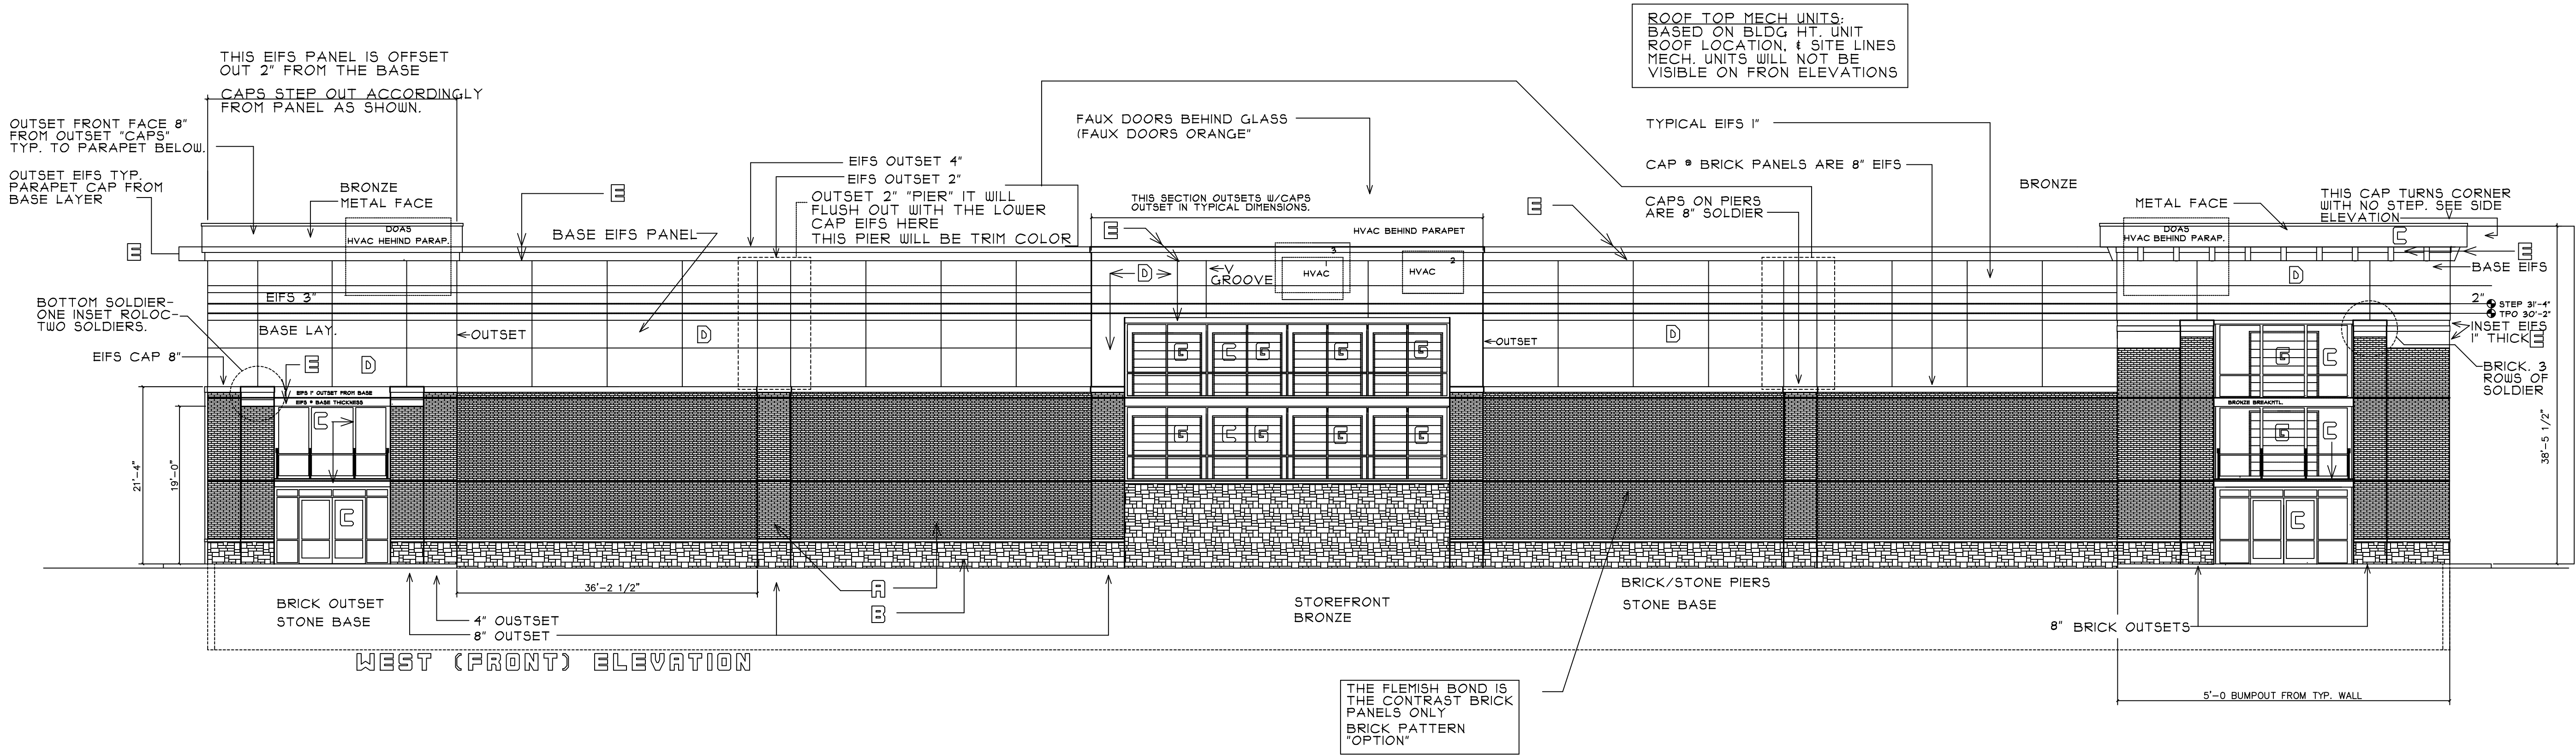

MATERIAL/COLOR KEYS: (SEE PHYSICAL SAMPLES)

NOTE: PRIMARY MATERIALS AND COLORS TO COOR. WITH SHEETZ ADJACENT BUILDING.

- BRICK- (COLOR ST. WINDSOR)
- CAST STONE- (COLOR CRAB ORCHARD)
- ALUMINUM STOREFRONT, CANOPIYS, TRIM, MTL PNLS- (COLOR BRONZE)
- EIFS PRIMARY- DRYVIT (COLOR III PRARIE CLAY)
- EIFS TRIM SECONDARY- DRYVIT (COLOR IO6 PEARL ASH)
- HOLLOW MTL MAN DOORS- SHERWIN WILLIAMS MATCH ALUM. BRONZE
- FAUX DOORS INSIDE GLASS- PUBLIC STORAGE ORANGE

ALL @ 3/32"


1200 MLK
SELF STORAGE CENTER

ORANGE COUNTY
NORTH CAROLINA

©COPYRIGHT 2022 DRAWINGS REMAIN THE PROPERTY OF THE ARCHITECT AND CANNOT BE COPIED OR ALTERED WITHOUT THE ARCHITECT'S PERMISSION. PROJECTS ARE SITE SPECIFIC AND CANNOT BE REPRODUCED ON MULTIPLE SITES WITHOUT WRITTEN CONSENT OF THE ARCHITECT.


GENERAL NOTES:

REV. DATE: REVISION DESCRIPTION

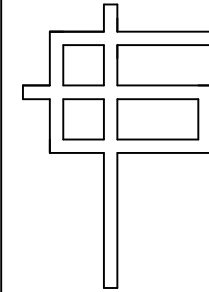

G. CLEVELAND PATE, PLLC
Architecture • Planning
6013 Fordland Drive, Raleigh, NC 27606
919-851-0052



SEALS:

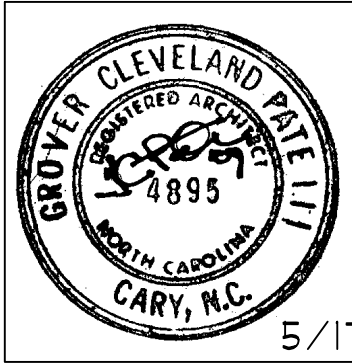

SEALS:

NOT FOR
CONSTRUCT
MUNICIPAL REVIEW

ELEVATIONS

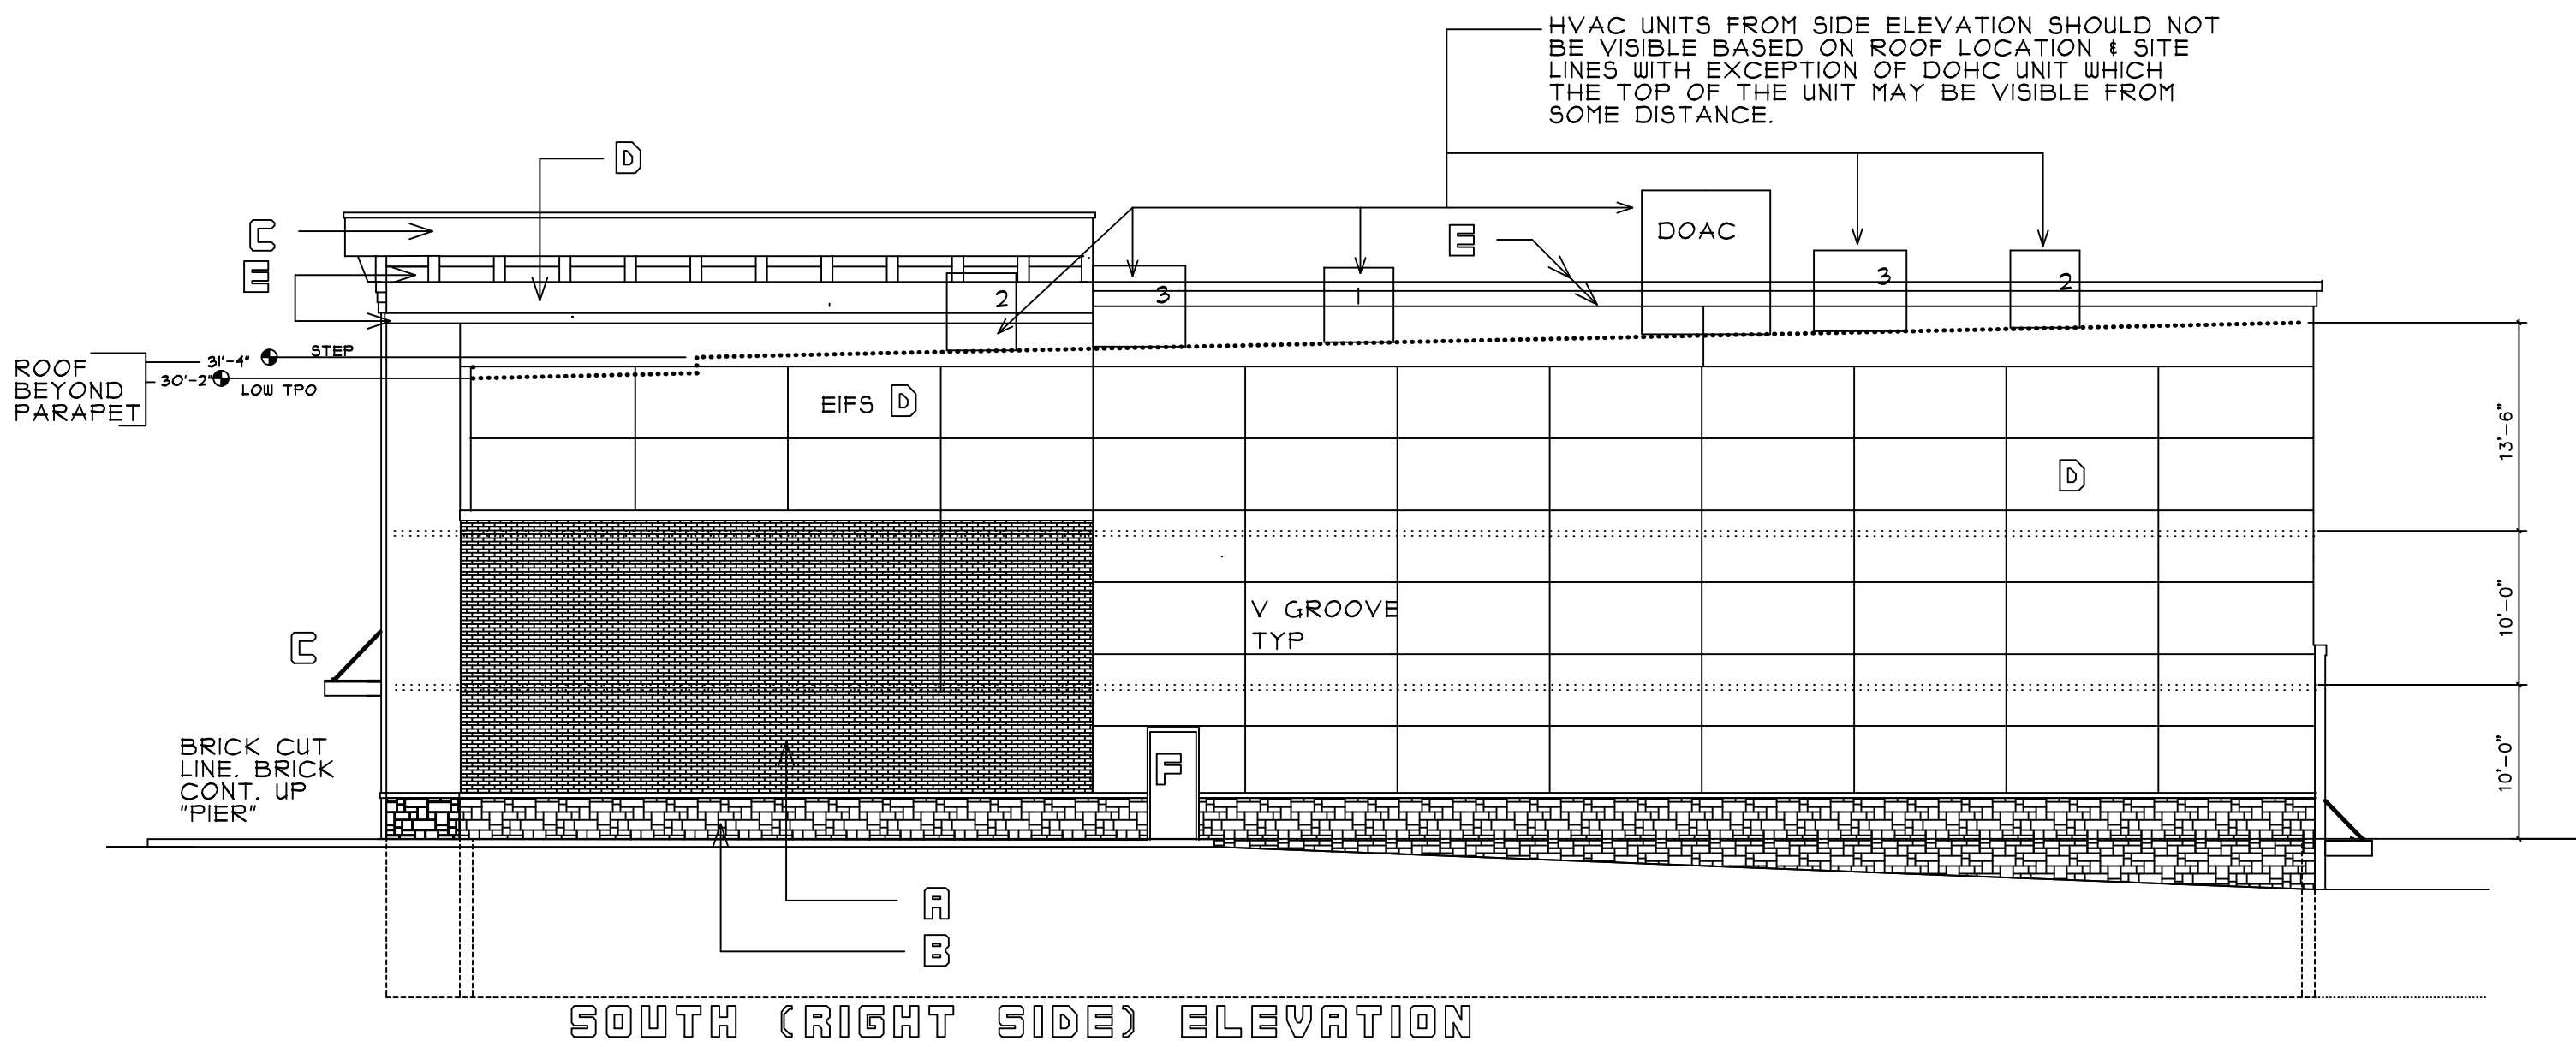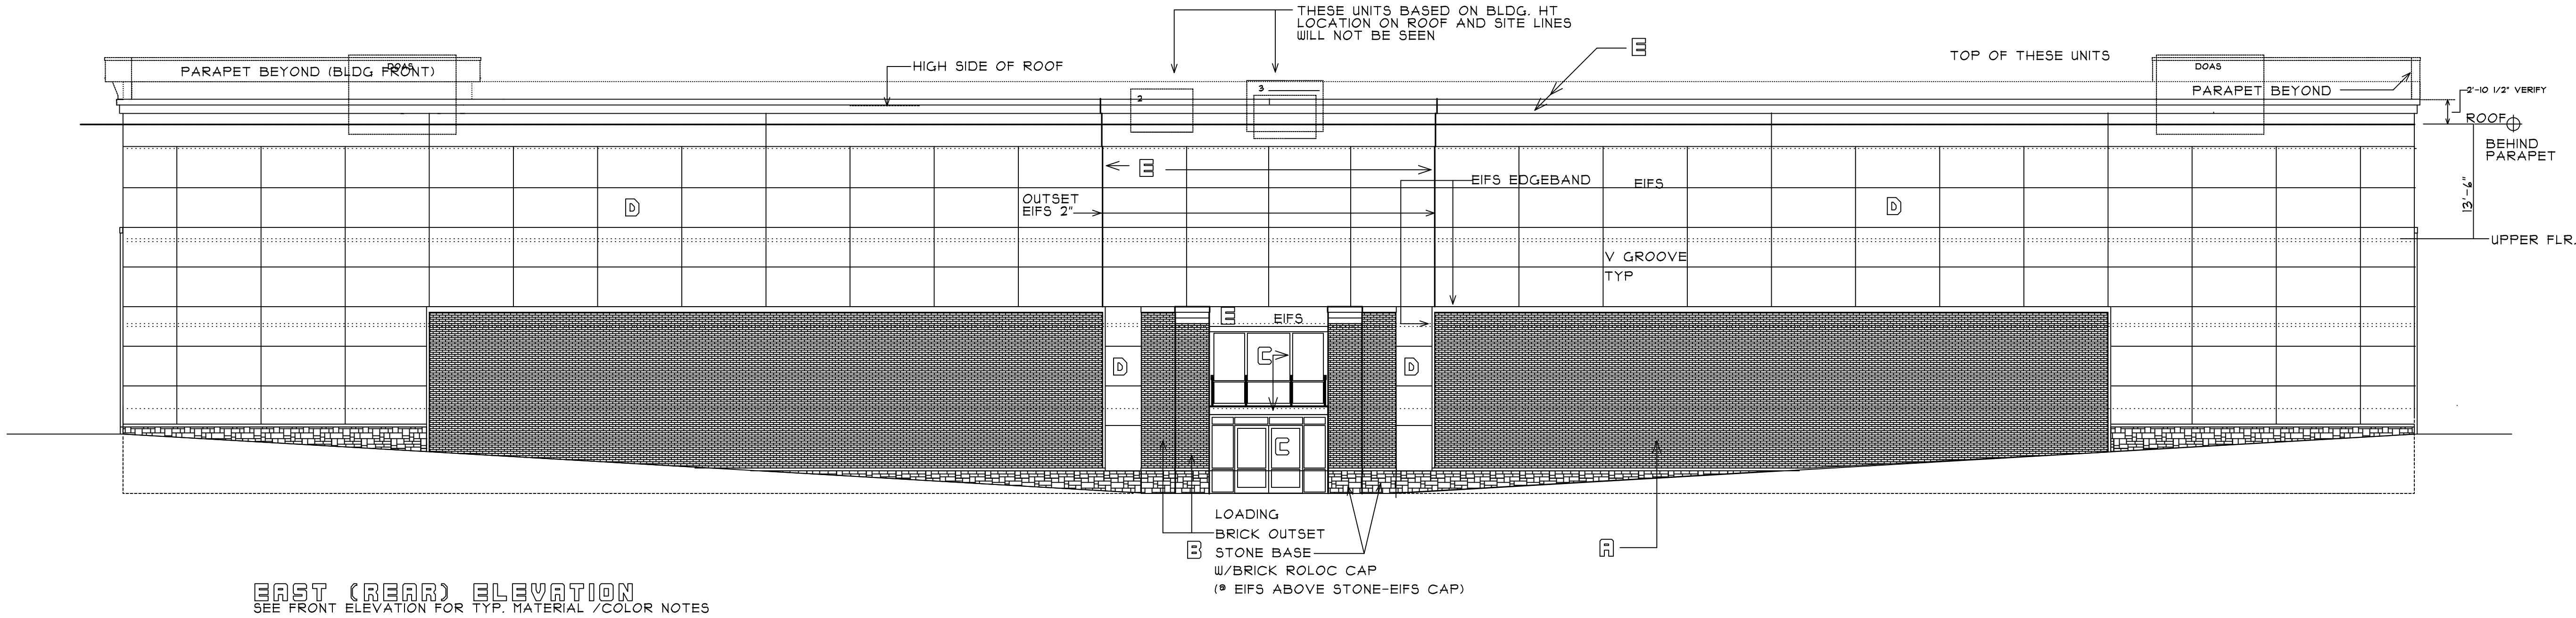

MATERIAL/COLOR KEYS: (SEE PHYSICAL SAMPLES)

NOTE: PRIMARY MATERIALS AND COLORS TO COOR. WITH SHEETZ ADJACENT BUILDING.

- A BRICK- (COLOR ST. WINDSOR)
- B CAST STONE- (COLOR CRAB ORCHARD)
- C ALUMINUM STOREFRONT, CANOPYS, TRIM, MTL PNLS- (COLOR BRONZE)
- D EIFS PRIMARY- DRYVIT (COLOR III PRARIE CLAY)
- E EIFS TRIM SECONDARY- DRYVIT (COLOR IO6 PEARL ASH)
- F HOLLOW MTL MAN DOORS- SHERWIN WILLIAMS MATCH ALUM. BRONZE
- G FAUX DOORS INSIDE GLASS- PUBLIC STORAGE ORANGE

ALL @ 3/32"

GCP	GCP	SHEET:
DESIGNED BY:	DRAWN BY:	A-2
GCP	GCP	
CHECKED BY:	APPROVED BY:	OF:
1200MLK	1200MLKA	5/11/22
CAD FILE NAME:	PROJECT #	DATE:


1200 MLK
SELF STORAGE CENTER

ORANGE COUNTY
NORTH CAROLINA

©COPYRIGHT 2022. DRAWINGS REMAIN THE PROPERTY OF THE ARCHITECT AND CANNOT BE COPIED OR ALTERED WITHOUT THE ARCHITECT'S PERMISSION. PROJECTS ARE SITE SPECIFIC AND CANNOT BE REPRODUCED ON MULTIPLE SITES WITHOUT WRITTEN CONSENT OF THE ARCHITECT.

GENERAL NOTES:
I. THIS DRAWING IS SCHEMATIC DESIGN ONLY AND NOT FOR CONSTRUCTION. IT IS FOR REVIEW AND DISCUSSION

REV. DATE: REVISION DESCRIPTION

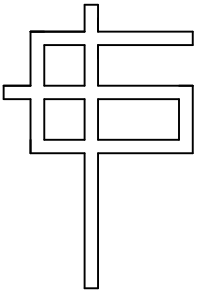

G. CLEVELAND PATE, PLLC
Architecture • Planning
6013 Fordland Drive, Raleigh, NC 27606
919-851-0052


SEALS:

REVIEW

SEALS:

NOT FOR
CONSTRUCT

FLOOR PLAN

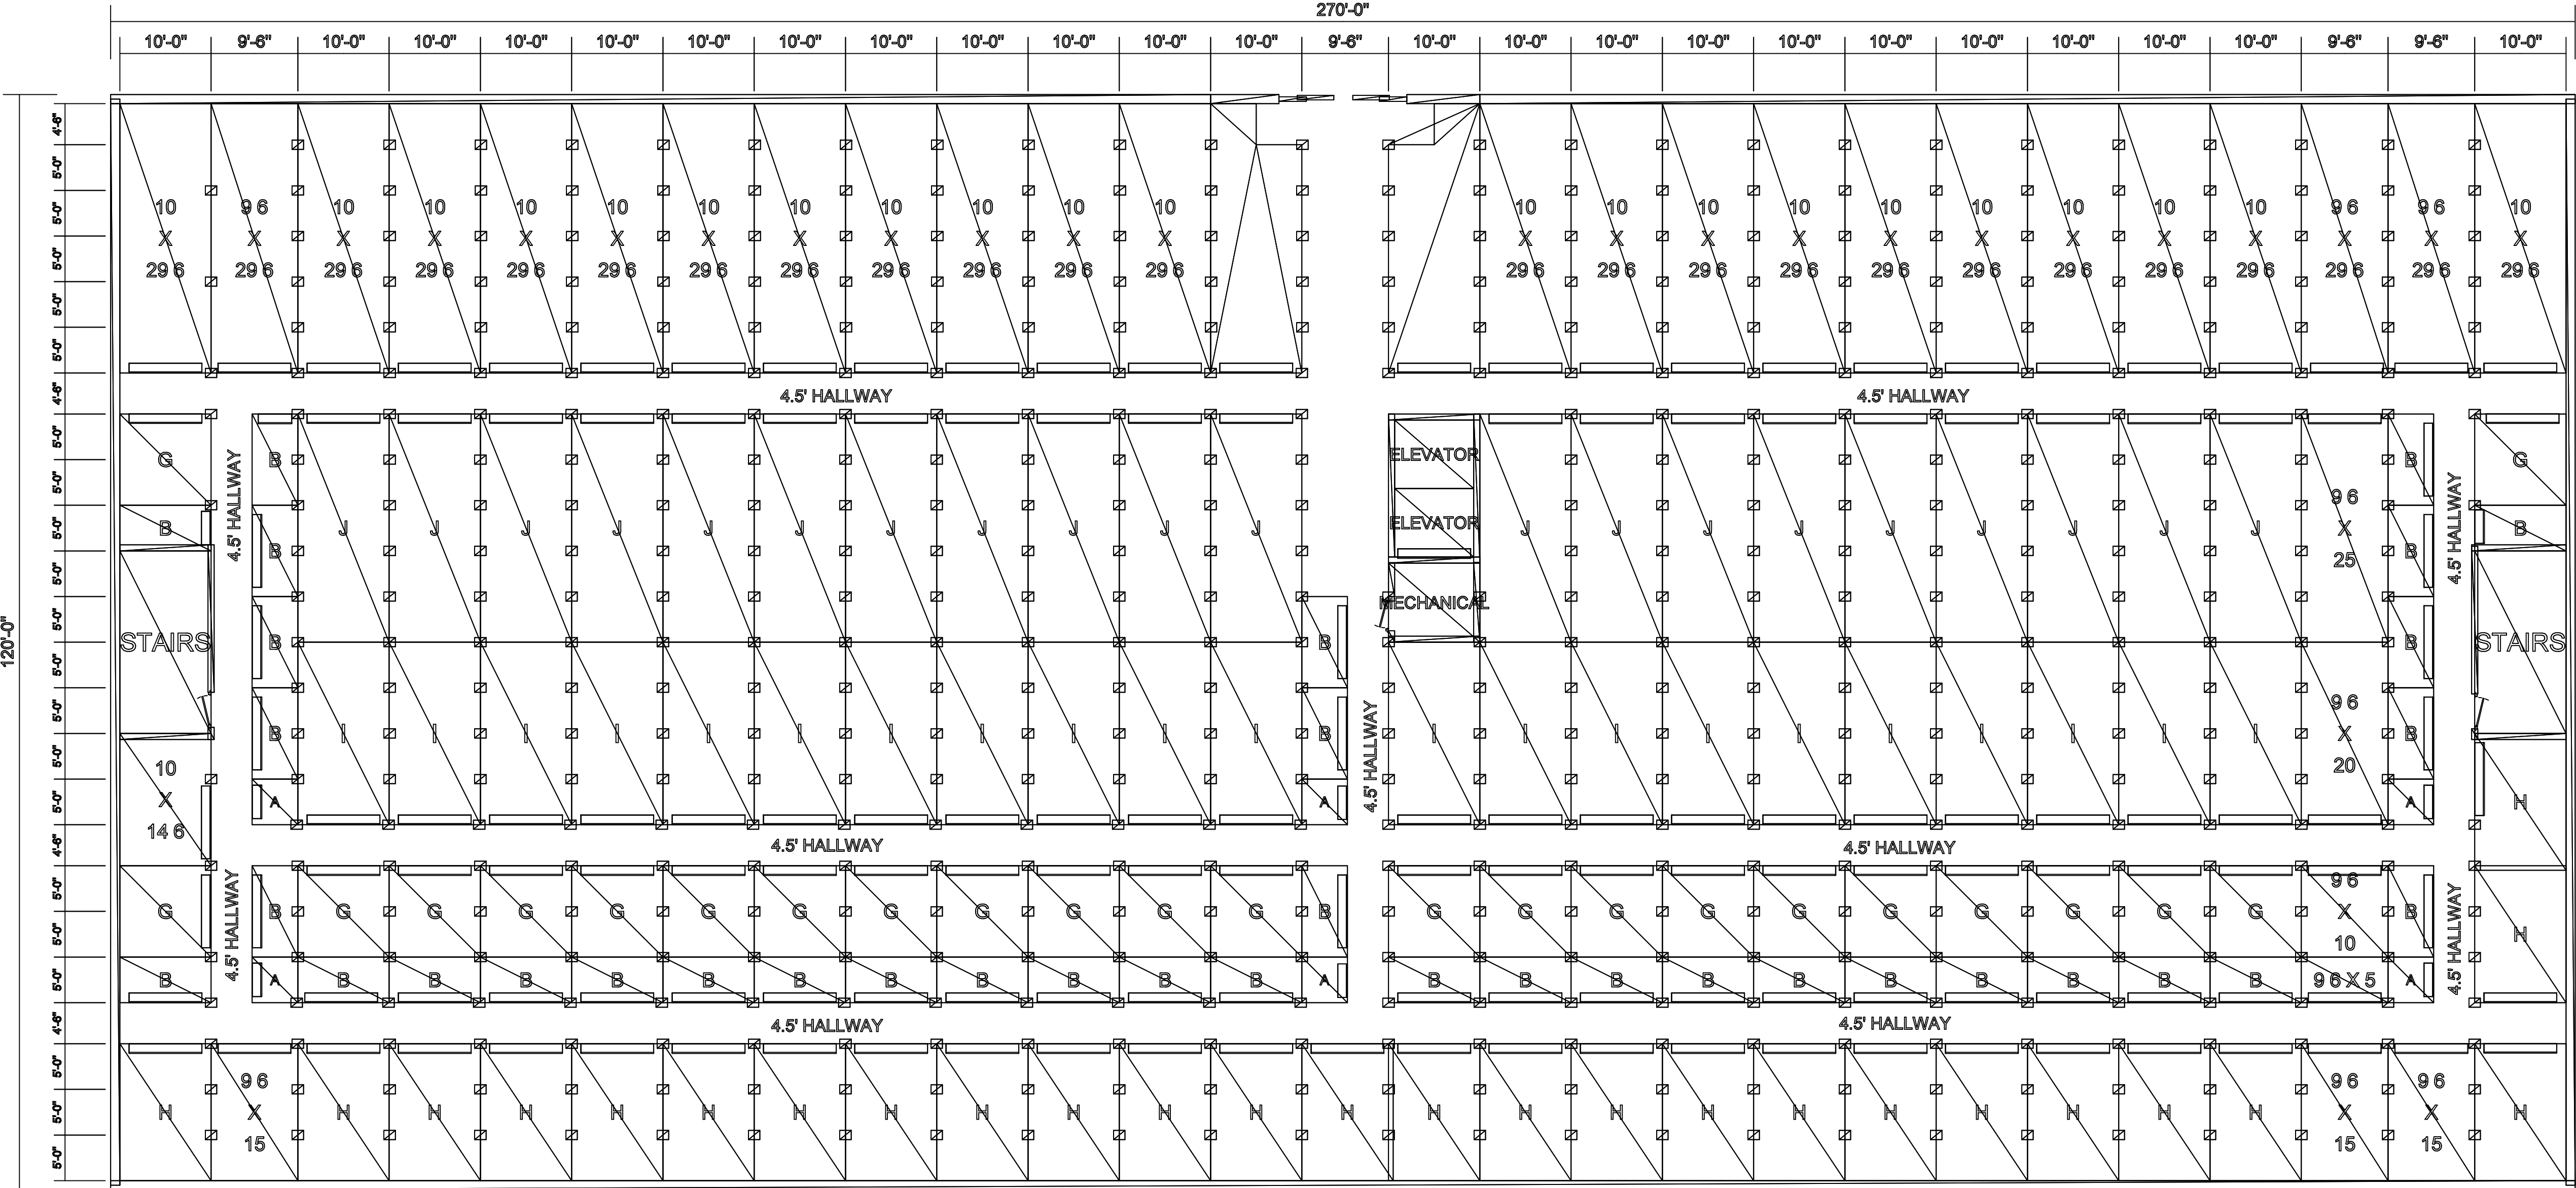

BASEMENT

GCP	GCP	SHEET:
DESIGNED BY:	DRAWN BY:	A-1
GCP	GCP	
CHECKED BY:	APPROVED BY:	OF:
1200MLK	1200MLKA	4/21/22
CAD FILE NAME:	PROJECT #	DATE:


1200 MLK
SELF STORAGE CENTER

ORANGE COUNTY
NORTH CAROLINA

©COPYRIGHT 2022. DRAWINGS REMAIN THE PROPERTY OF THE ARCHITECT AND CANNOT BE COPIED OR ALTERED WITHOUT THE ARCHITECT'S PERMISSION. PROJECTS ARE SITE SPECIFIC AND CANNOT BE REPRODUCED ON MULTIPLE SITES WITHOUT WRITTEN CONSENT OF THE ARCHITECT.

GENERAL NOTES:
1. THIS DRAWING IS SCHEMATIC DESIGN ONLY AND NOT FOR CONSTRUCTION. IT IS FOR REVIEW AND DISCUSSION

REV. DATE:	REVISION DESCRIPTION

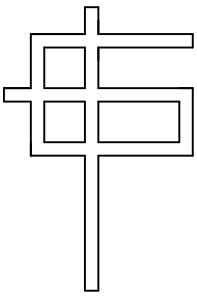

G. CLEVELAND PATE, PLLC
Architecture • Planning
6013 Fordland Drive, Raleigh, NC 27606
919-851-0052

SEALS:


REVIEW

SEALS:

NOT FOR
CONSTRUCT

FLOOR PLAN

GCP	GCP	SHEET:
DESIGNED BY:	DRAWN BY:	A-2
GCP	GCP	
CHECKED BY:	APPROVED BY:	OF:
1200MLK	1200MLKA	4/21/22
CAD FILE NAME:	PROJECT #	DATE:

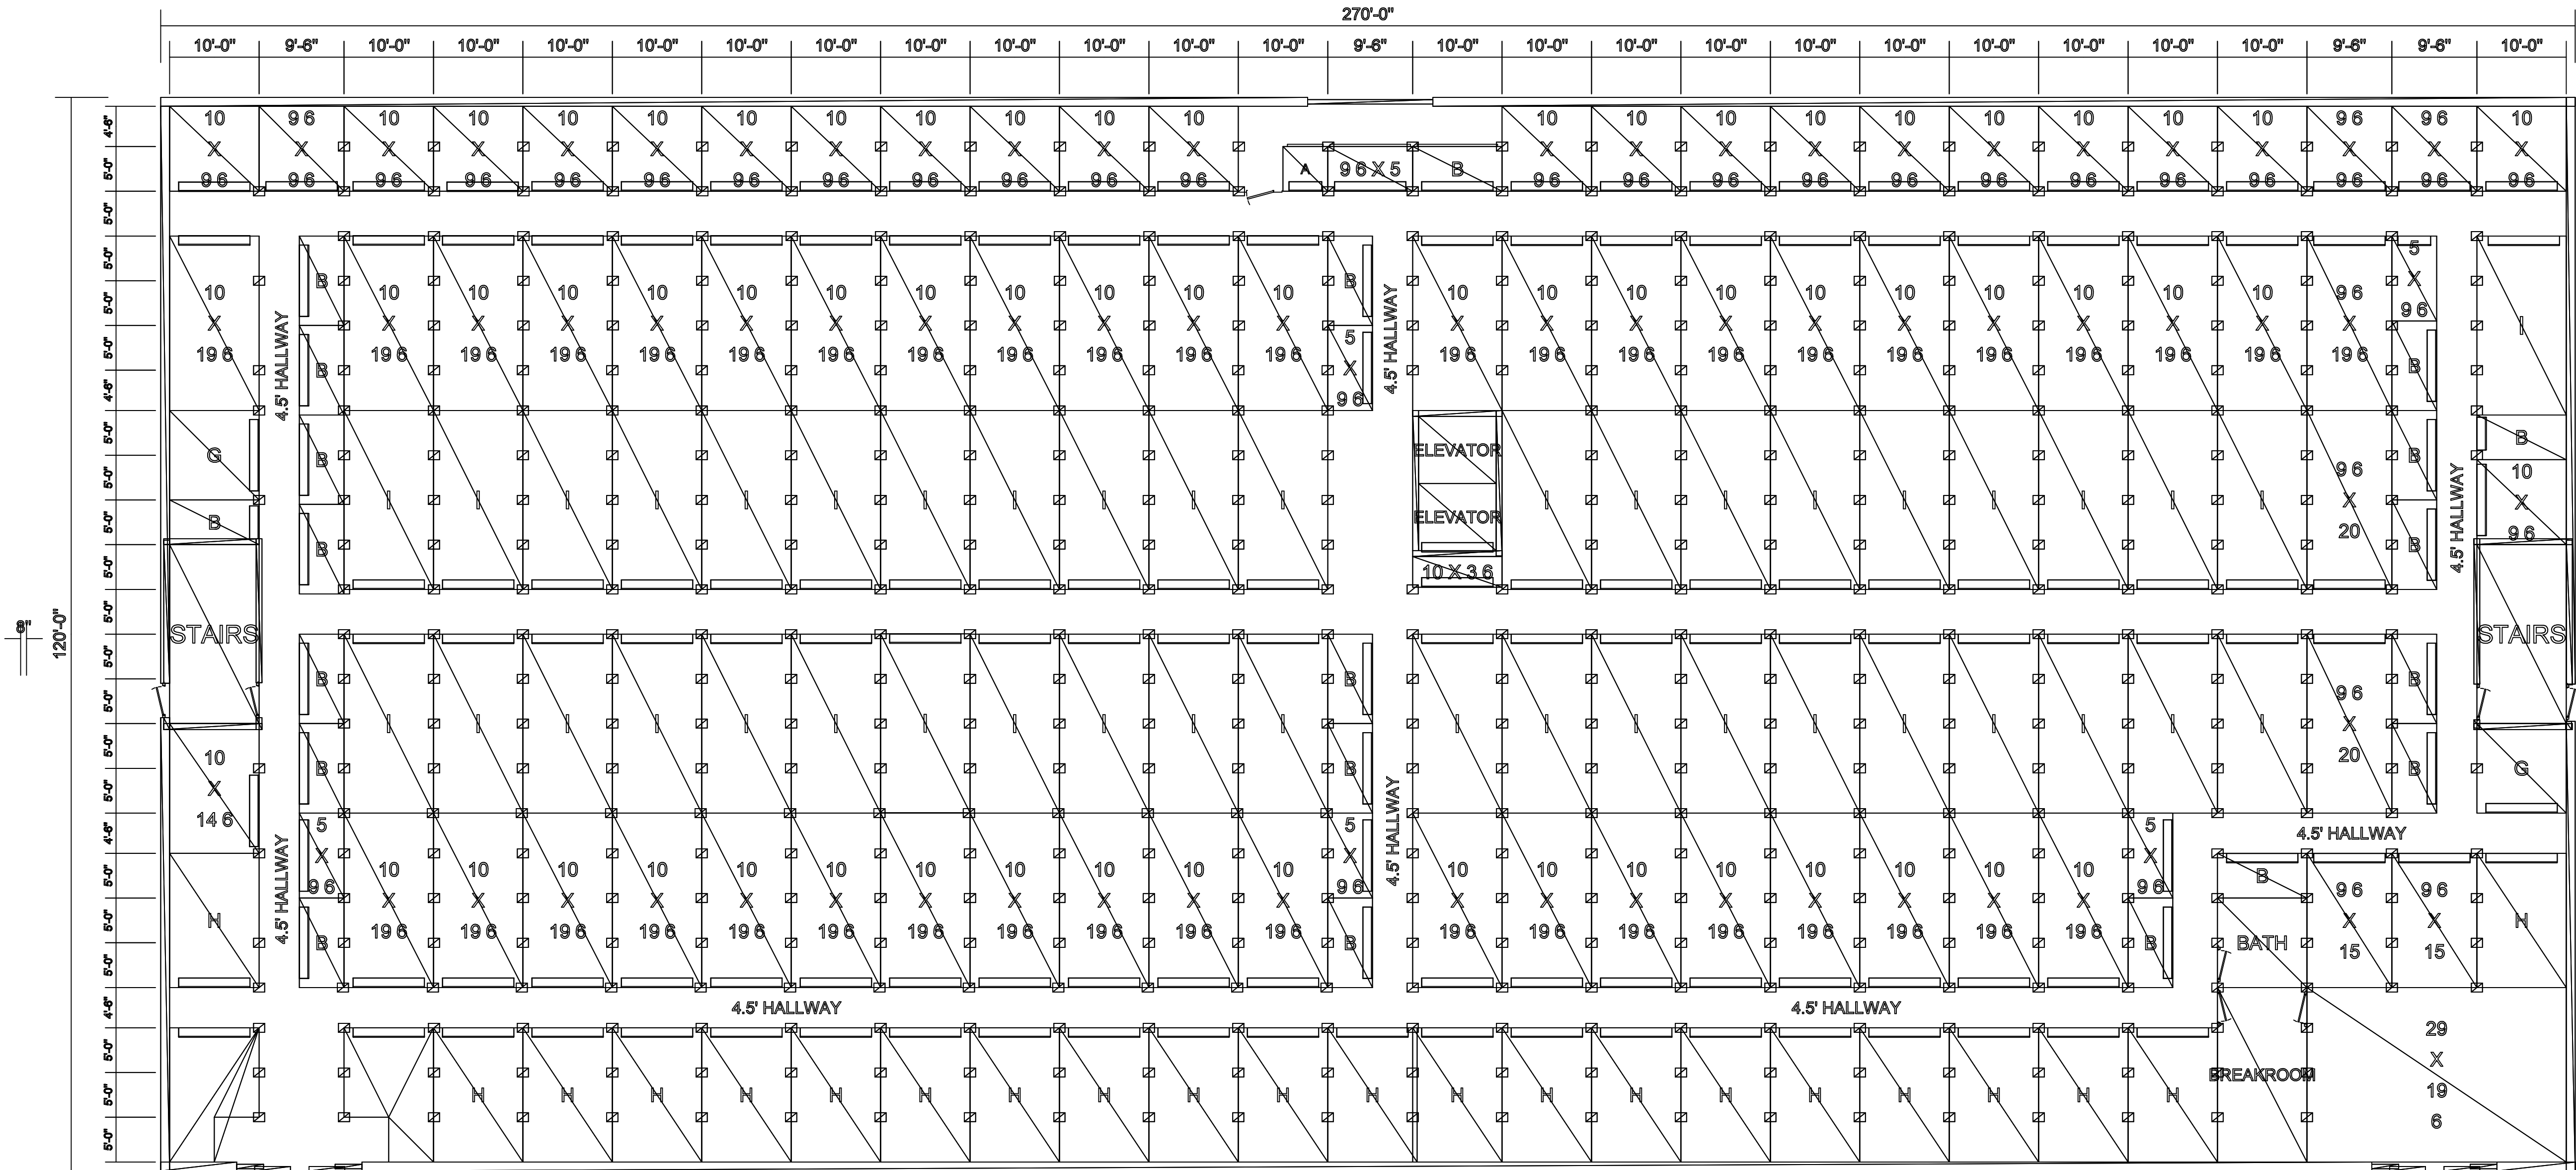

LEVEL 1


ORANGE COUNTY
NORTH CAROLINA

COPYRIGHT 2022, DRAWINGS REMAIN THE PROPERTY OF THE ARCHITECT AND CANNOT BE COPIED OR ALTERED WITHOUT THE ARCHITECT'S PERMISSION. PROJECTS ARE SITE SPECIFIC AND CANNOT BE REPRODUCED ON MULTIPLE SITES WITHOUT WRITTEN CONSENT OF THE ARCHITECT.

GENERAL NOTES:

THIS DRAWING IS SCHEMATIC
DESIGN ONLY AND NOT FOR
CONSTRUCTION. IT IS FOR
REVIEW AND DISCUSSION

REV.	DATE:	REVISION	DESCRIPTION
------	-------	----------	-------------

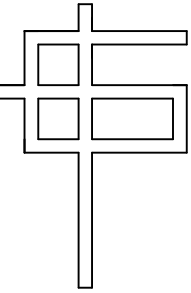

G. CLEVELAND PATE, PLLC
Architecture • Planning
6013 Fordland Drive, Raleigh, NC 27606
919-851-0052

SEALS:


REVIEW

SEALS:

NOT FOR
CONSTRUCT

FLOOR PLAN

GCP	GCP	SHEET: A - 3
DESIGNED BY:	DRAWN BY:	
GCP	GCP	
CHECKED BY:	APPROVED BY:	
1200MLK	1200MLKA	OF:
CAD FILE NAME:	PROJECT #	4/21/22
	DATE:	

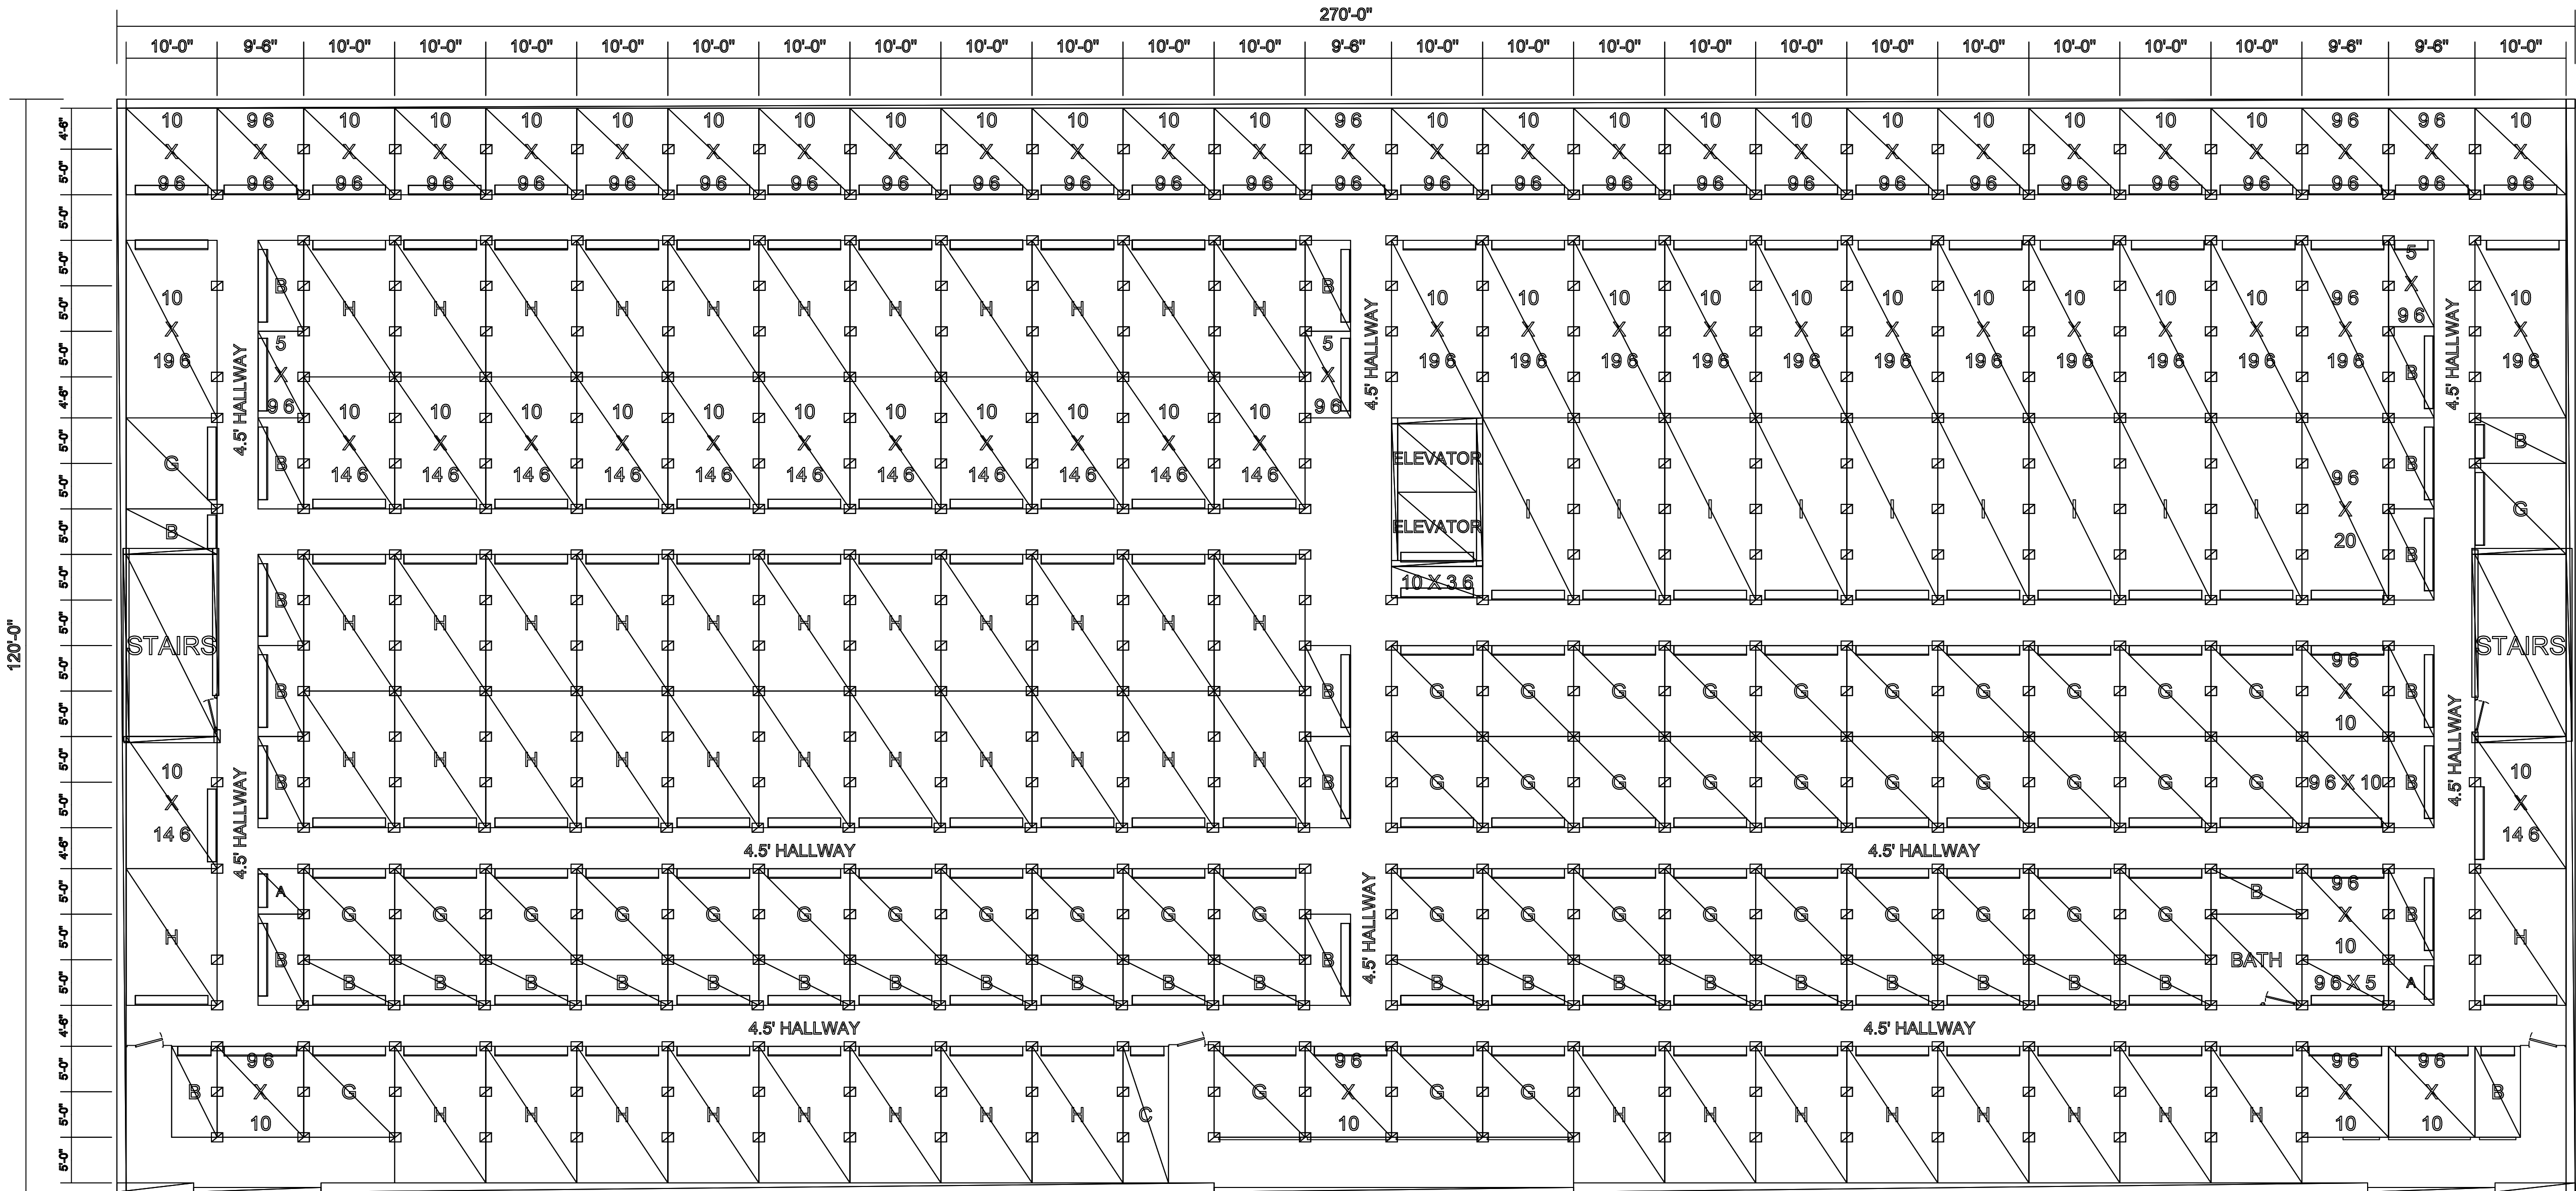

LEVEL 2

1200 MLK
SELF STORAGE CENTER


ORANGE COUNTY
NORTH CAROLINA

©COPYRIGHT 2022. DRAWINGS REMAIN THE PROPERTY OF THE ARCHITECT AND CANNOT BE COPIED OR ALTERED WITHOUT THE ARCHITECT'S PERMISSION. PROJECTS ARE SITE SPECIFIC AND CANNOT BE REPRODUCED ON MULTIPLE SITES WITHOUT WRITTEN CONSENT OF THE ARCHITECT.

GENERAL NOTES:

- I. THIS DRAWING IS SCHEMATIC DESIGN ONLY AND NOT FOR CONSTRUCTION. IT IS FOR REVIEW AND DISCUSSION.

REV. DATE: REVISION DESCRIPTION

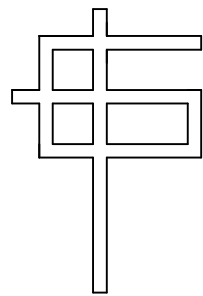

G. CLEVELAND PATE, PLLC
Architecture • Planning
6013 Fordland Drive, Raleigh, NC 27606
919-851-0052


SEALS:

REVIEW

SEALS:

NOT FOR
CONSTRUCT

FLOOR PLAN

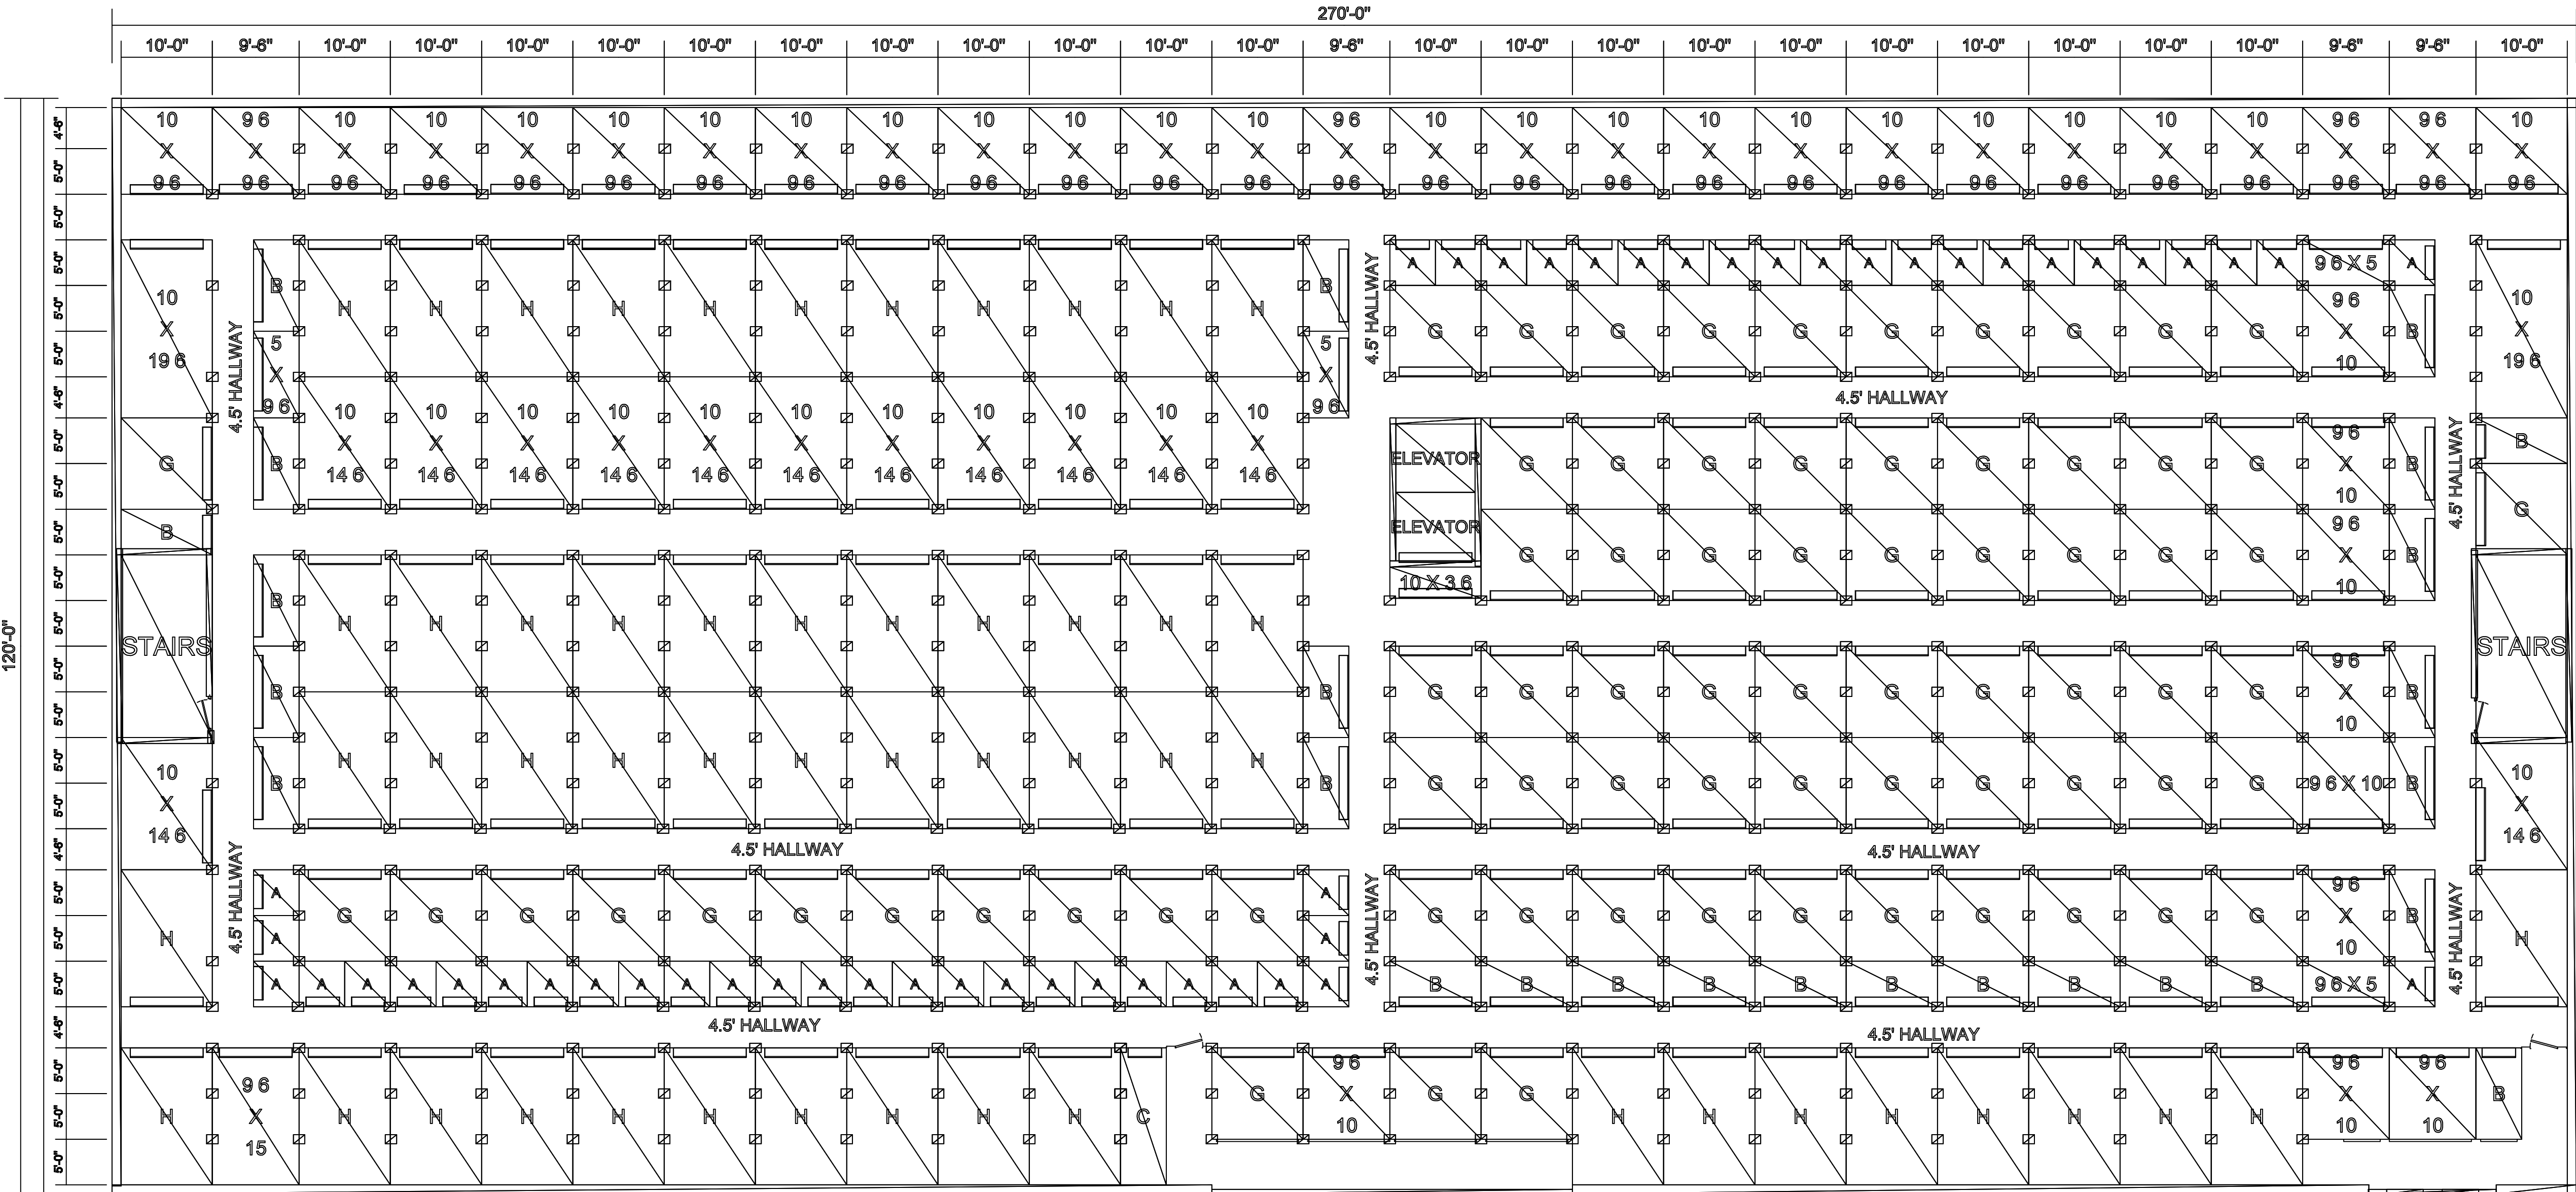

LEVEL 3

GCP	GCP	SHEET:
DESIGNED BY:	DRAWN BY:	A-4
GCP	GCP	
CHECKED BY:	APPROVED BY:	OF:
1200MLK	1200MLKA	4/27/22
CAD FILE NAME:	PROJECT #	DATE: