



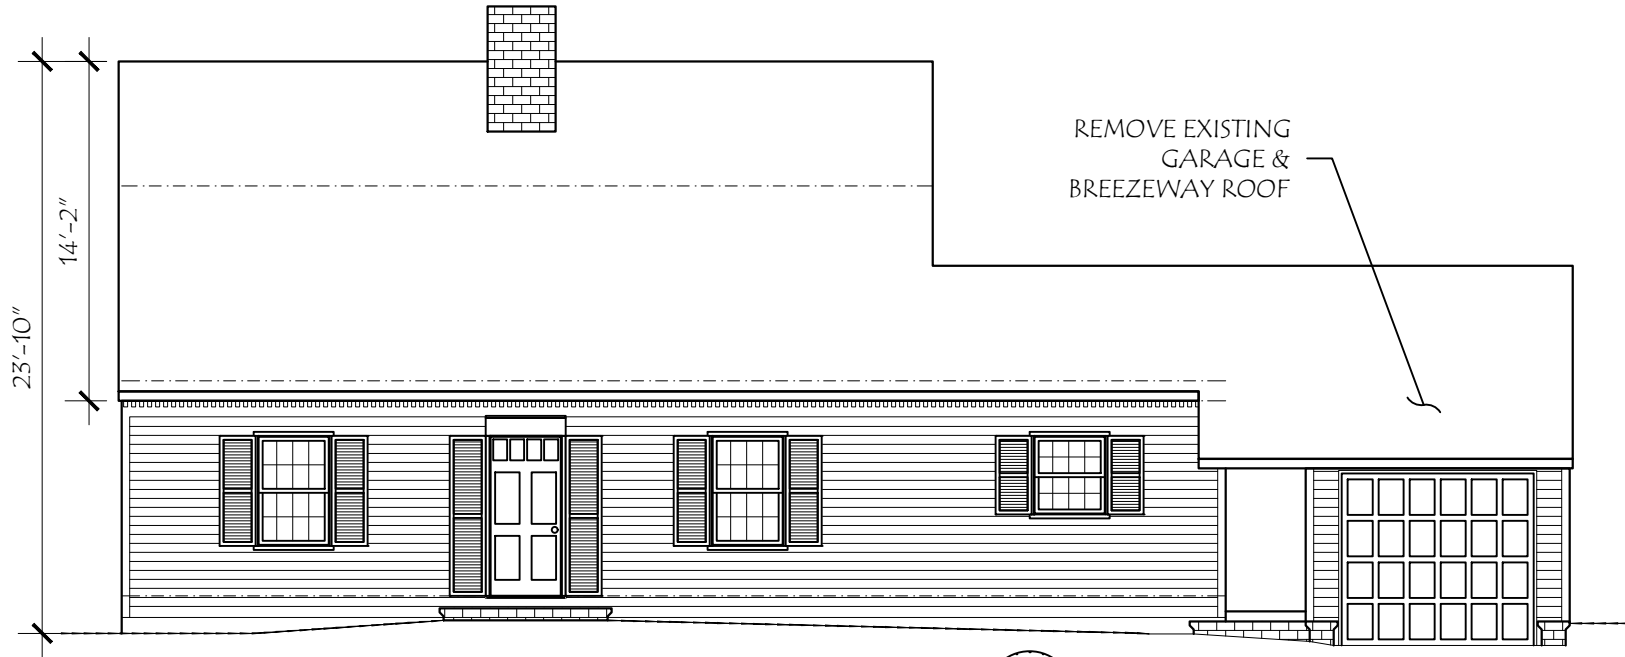

1 EXISTING FRONT/NORTH ELEVATION
D-1 SCALE: 1/8" = 1'-0"

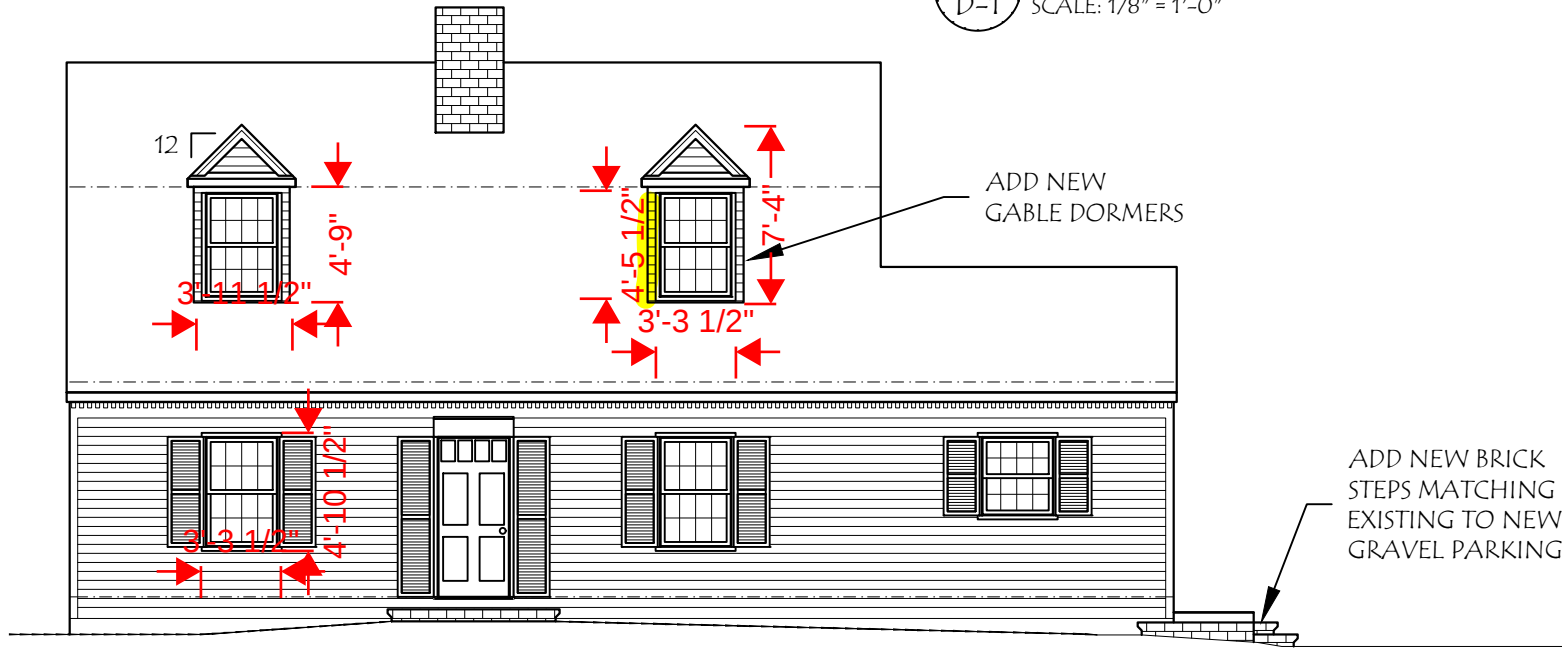

2 NEW FRONT/NORTH ELEVATION
D-1 SCALE: 1/8" = 1'-0"

Katherine P.S. Walker

ALL WORK SHALL CONFORM TO
2018 NC RESIDENTIAL CODE
THESE DRAWINGS ARE
PROPERTY OF SOUTHERN
HARMONY DESIGNS LLC © 2022.
IF THEY ARE USED FOR ANY OTHER
PURPOSE WITHOUT THE WRITTEN
PERMISSION OF THE DESIGNER, THE
USER BECOMES INDEBTED TO THE
DESIGNER FOR THE FULL COMMISSION.

BERIL STEINER
379 TENNEY CIR
CHAPEL HILL NC 27514

FOR : FOR CONSTRUCTION
PROJECT# W0152
DATE : 5-15-2022
SHEET : D-1 of 2

**Southern
Harmony
Designs, LLC**
Katherine P.S. Walker
235 Joyce Rd, Hillsborough NC 27278
kwalker@SHDILLC.com 919.384.5902