

CHRIST COMMUNITY CHURCH

CONCEPT PLAN

ORANGE COUNTY, NORTH CAROLINA

OCTOBER 8, 2018

**141 ERWIN ROAD, CHAPEL HILL, N.C.
PIN# 9799-39-9116 AND 9799-49-0235**

PREPARED FOR:


CHRIST COMMUNITY CHURCH

1526 E. FRANKLIN STREET, SUITE 201

CHAPEL HILL, N.C. 27514

TEL. (919) 636-5258

EMAIL: byron@cccPCA.org

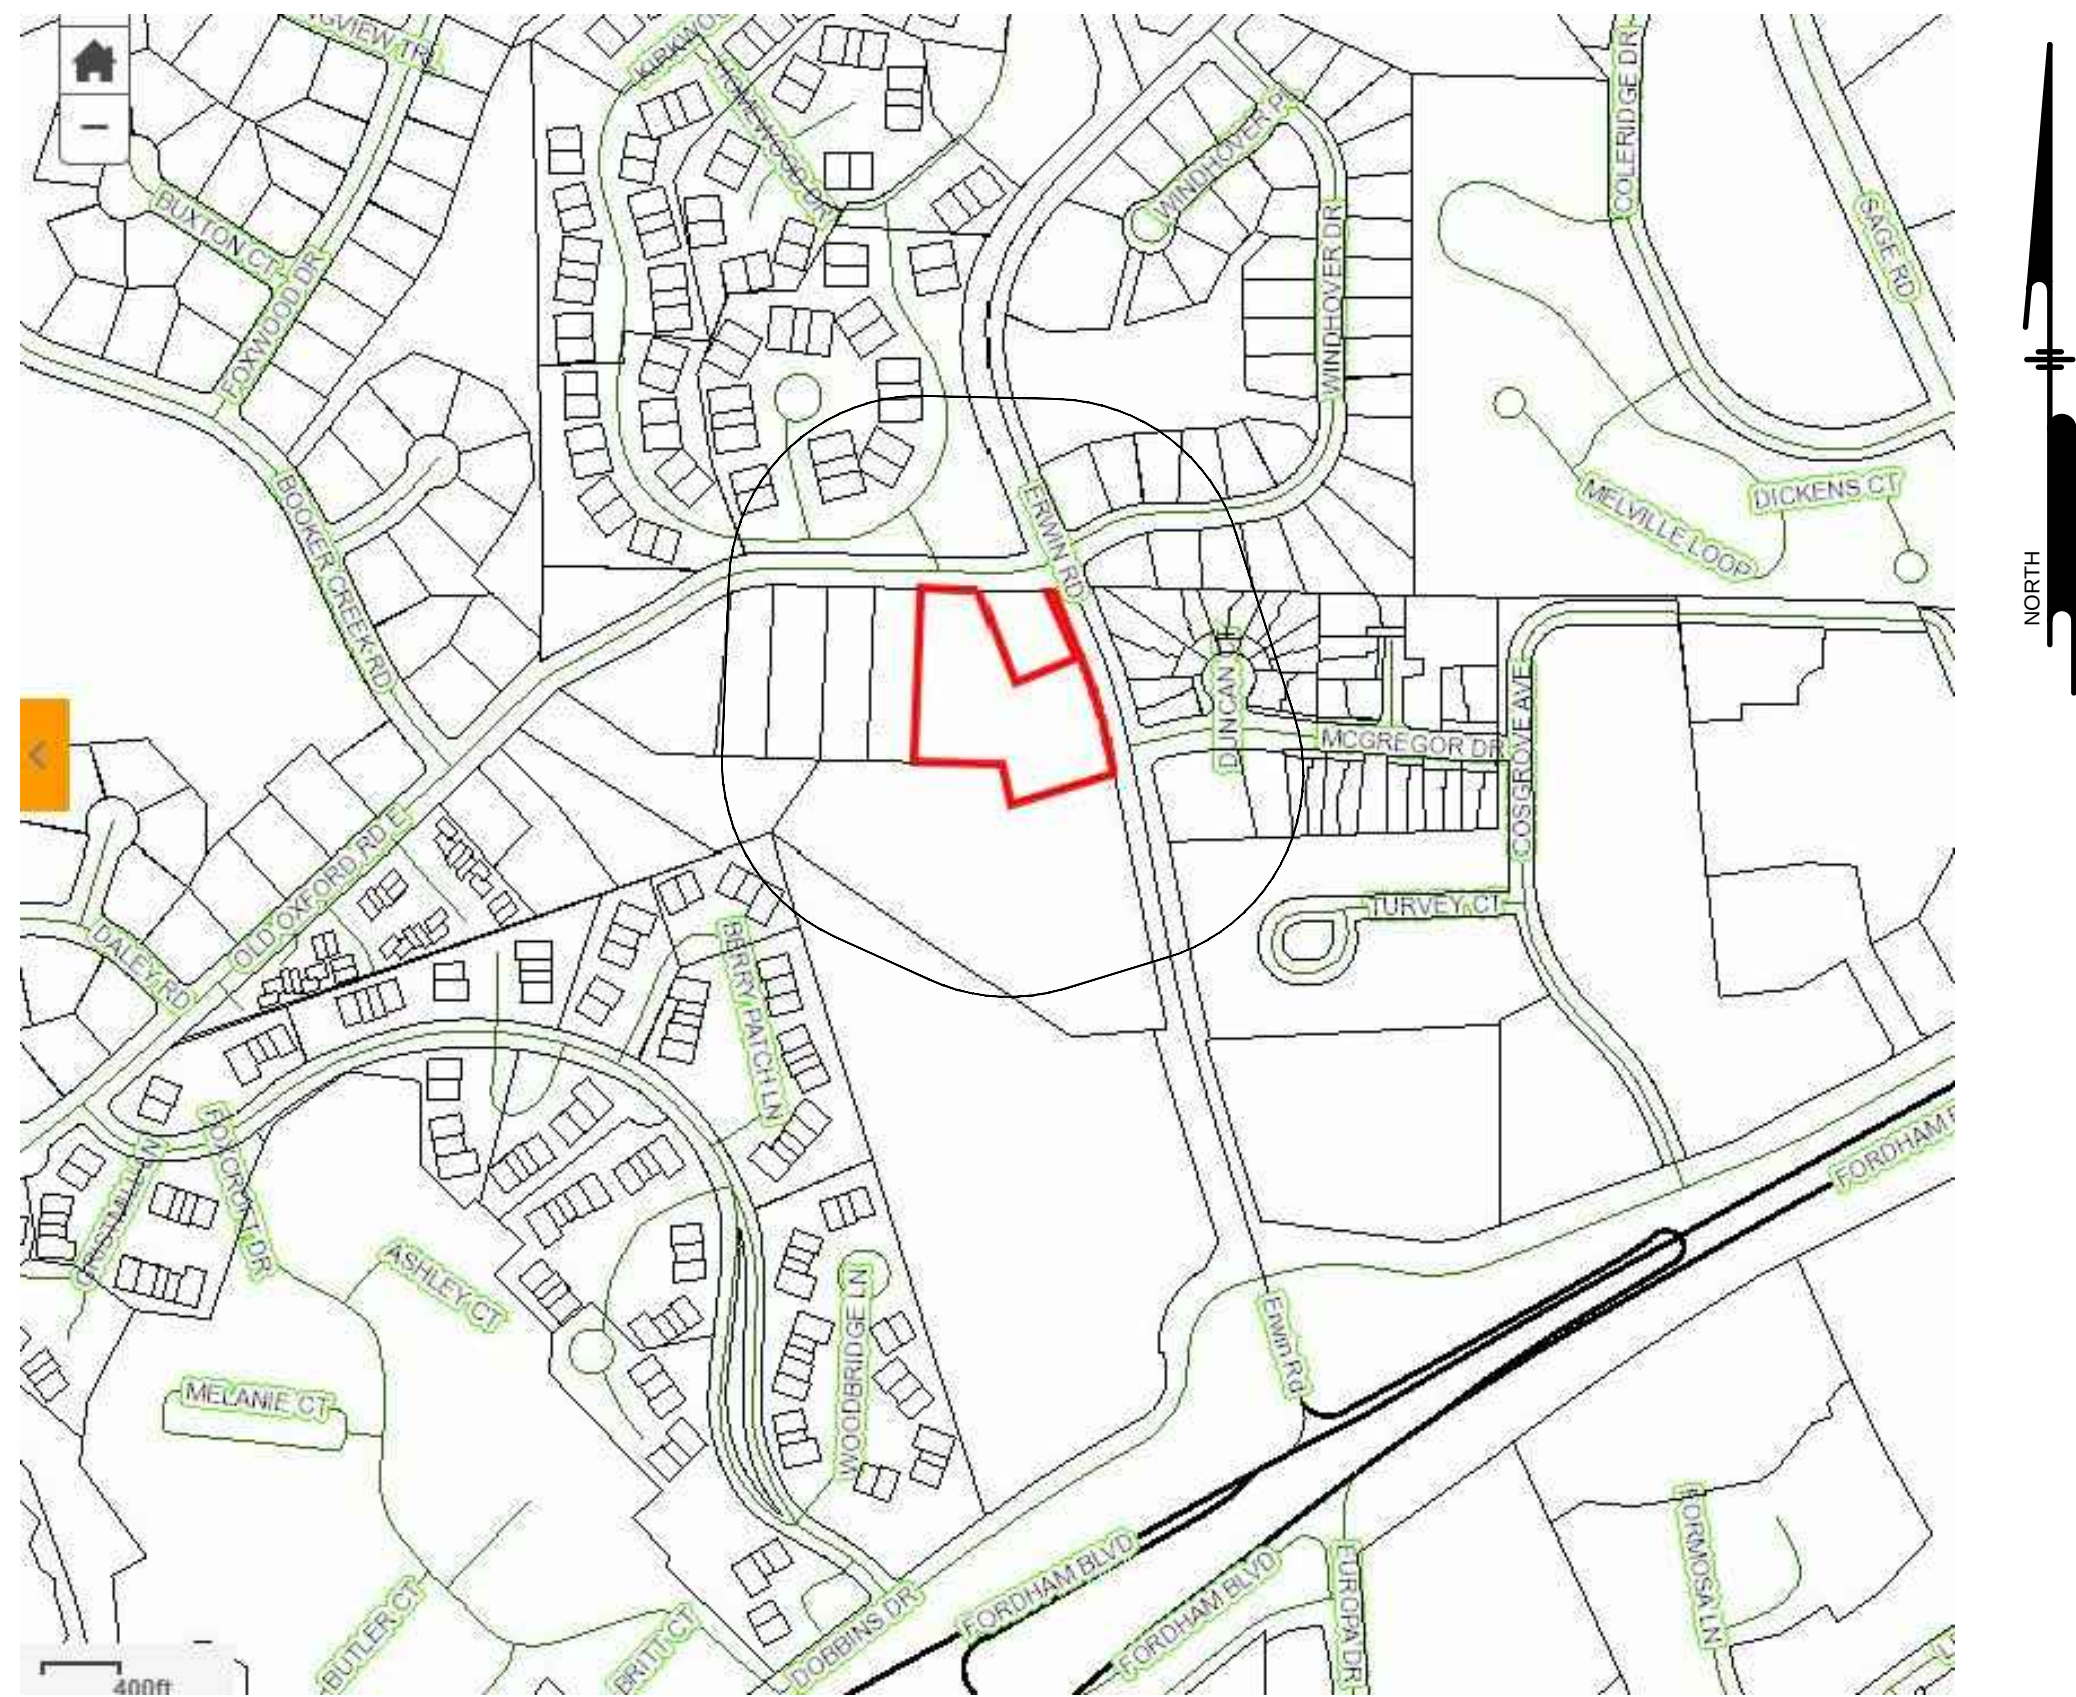

VICINITY MAP

SCALE: 1" = 1000'

SHEET LIST TABLE	
SHT. #	SHEET TITLE
C000	COVER SHEET AND VICINITY MAP
C001	EXISTING CONDITIONS PLAN
C002	SITE PLAN
A003	BUILDING ELEVATIONS

PROJECT DATA

GROSS LAND AREA: 122,804 SF
EXISTING ZONING: R2
PROPOSED ZONING: R3
PROPOSED PARKING: 123 SPACES (APPROX.)
EXISTING IMPERVIOUS: 9,692 SF
PROPOSED IMPERVIOUS: 58,628 SF
PROPOSED FLOOR AREA: 19,848 SF
PROPOSED ATTENDANCE: 390 PERSONS

PRELIMINARY NOT FOR CONSTRUCTION

PHILIP

POST

ENGINEERING

Philip N. Post, PE, PLS

(919) 818-7862

philip.n.post@gmail.com

PO Box 4912

Chapel Hill, NC 27515

FIRM: C-347

ALL DIMENSIONS MUST BE VERIFIED BY CONTRACTOR AND OWNER MUST BE NOTIFIED OF ANY DISCREPANCIES BEFORE PROCEEDING WITH WORK

CHRIST COMMUNITY CHURCH

141 ERWIN ROAD, CHAPEL HILL, N.C. 27514

PIN# 9799-39-9116 AND 9799-49-0235

COVER SHEET AND VICINITY MAP

CHRIST COMMUNITY CHURCH

APPLICANT:

1526 E. FRANKLIN STREET, SUITE 201

CHAPEL HILL, N.C. 27514

#	#	#	#	#	BY
#	#	#	#	#	REVISIONS
#	#	#	#	#	DATE
#	#	#	#	#	NO.

ALL DOCUMENTS PREPARED BY PHILIP POST ENGINEERING ARE INSTRUMENTS OF SERVICE IN RESPECT OF THE PROJECT. THEY ARE NOT INTENDED OR REPRESENTED TO BE SUITABLE FOR REUSE BY OWNER OR OTHERS ON THE EXTENSIONS OF THE PROJECT OR ON ANY OTHER PROJECT. ANY REUSE, WITHOUT WRITTEN VERIFICATION OR ADAPTATION BY PHILIP POST ENGINEERING FOR THE SPECIFIC PURPOSE INTENDED WILL BE AT OWNERS SOLE RISK AND WITHOUT LIABILITY OR LEGAL EXPOSURE TO PHILIP POST ENGINEERING, AND OWNER SHALL INDEMNIFY AND HOLD HARMLESS PHILIP POST ENGINEERING FROM ALL CLAIMS, DAMAGES, LOSSES AND EXPENSES ARISING OUT OF OR RESULTING THEREFROM.

PROJECT	401801
DATE	10/10/2018
DRAWING SCALE	1" = 20'
DRAWN BY	DC
APPROVED BY	PP

C000

SHEET 1 OF 4