



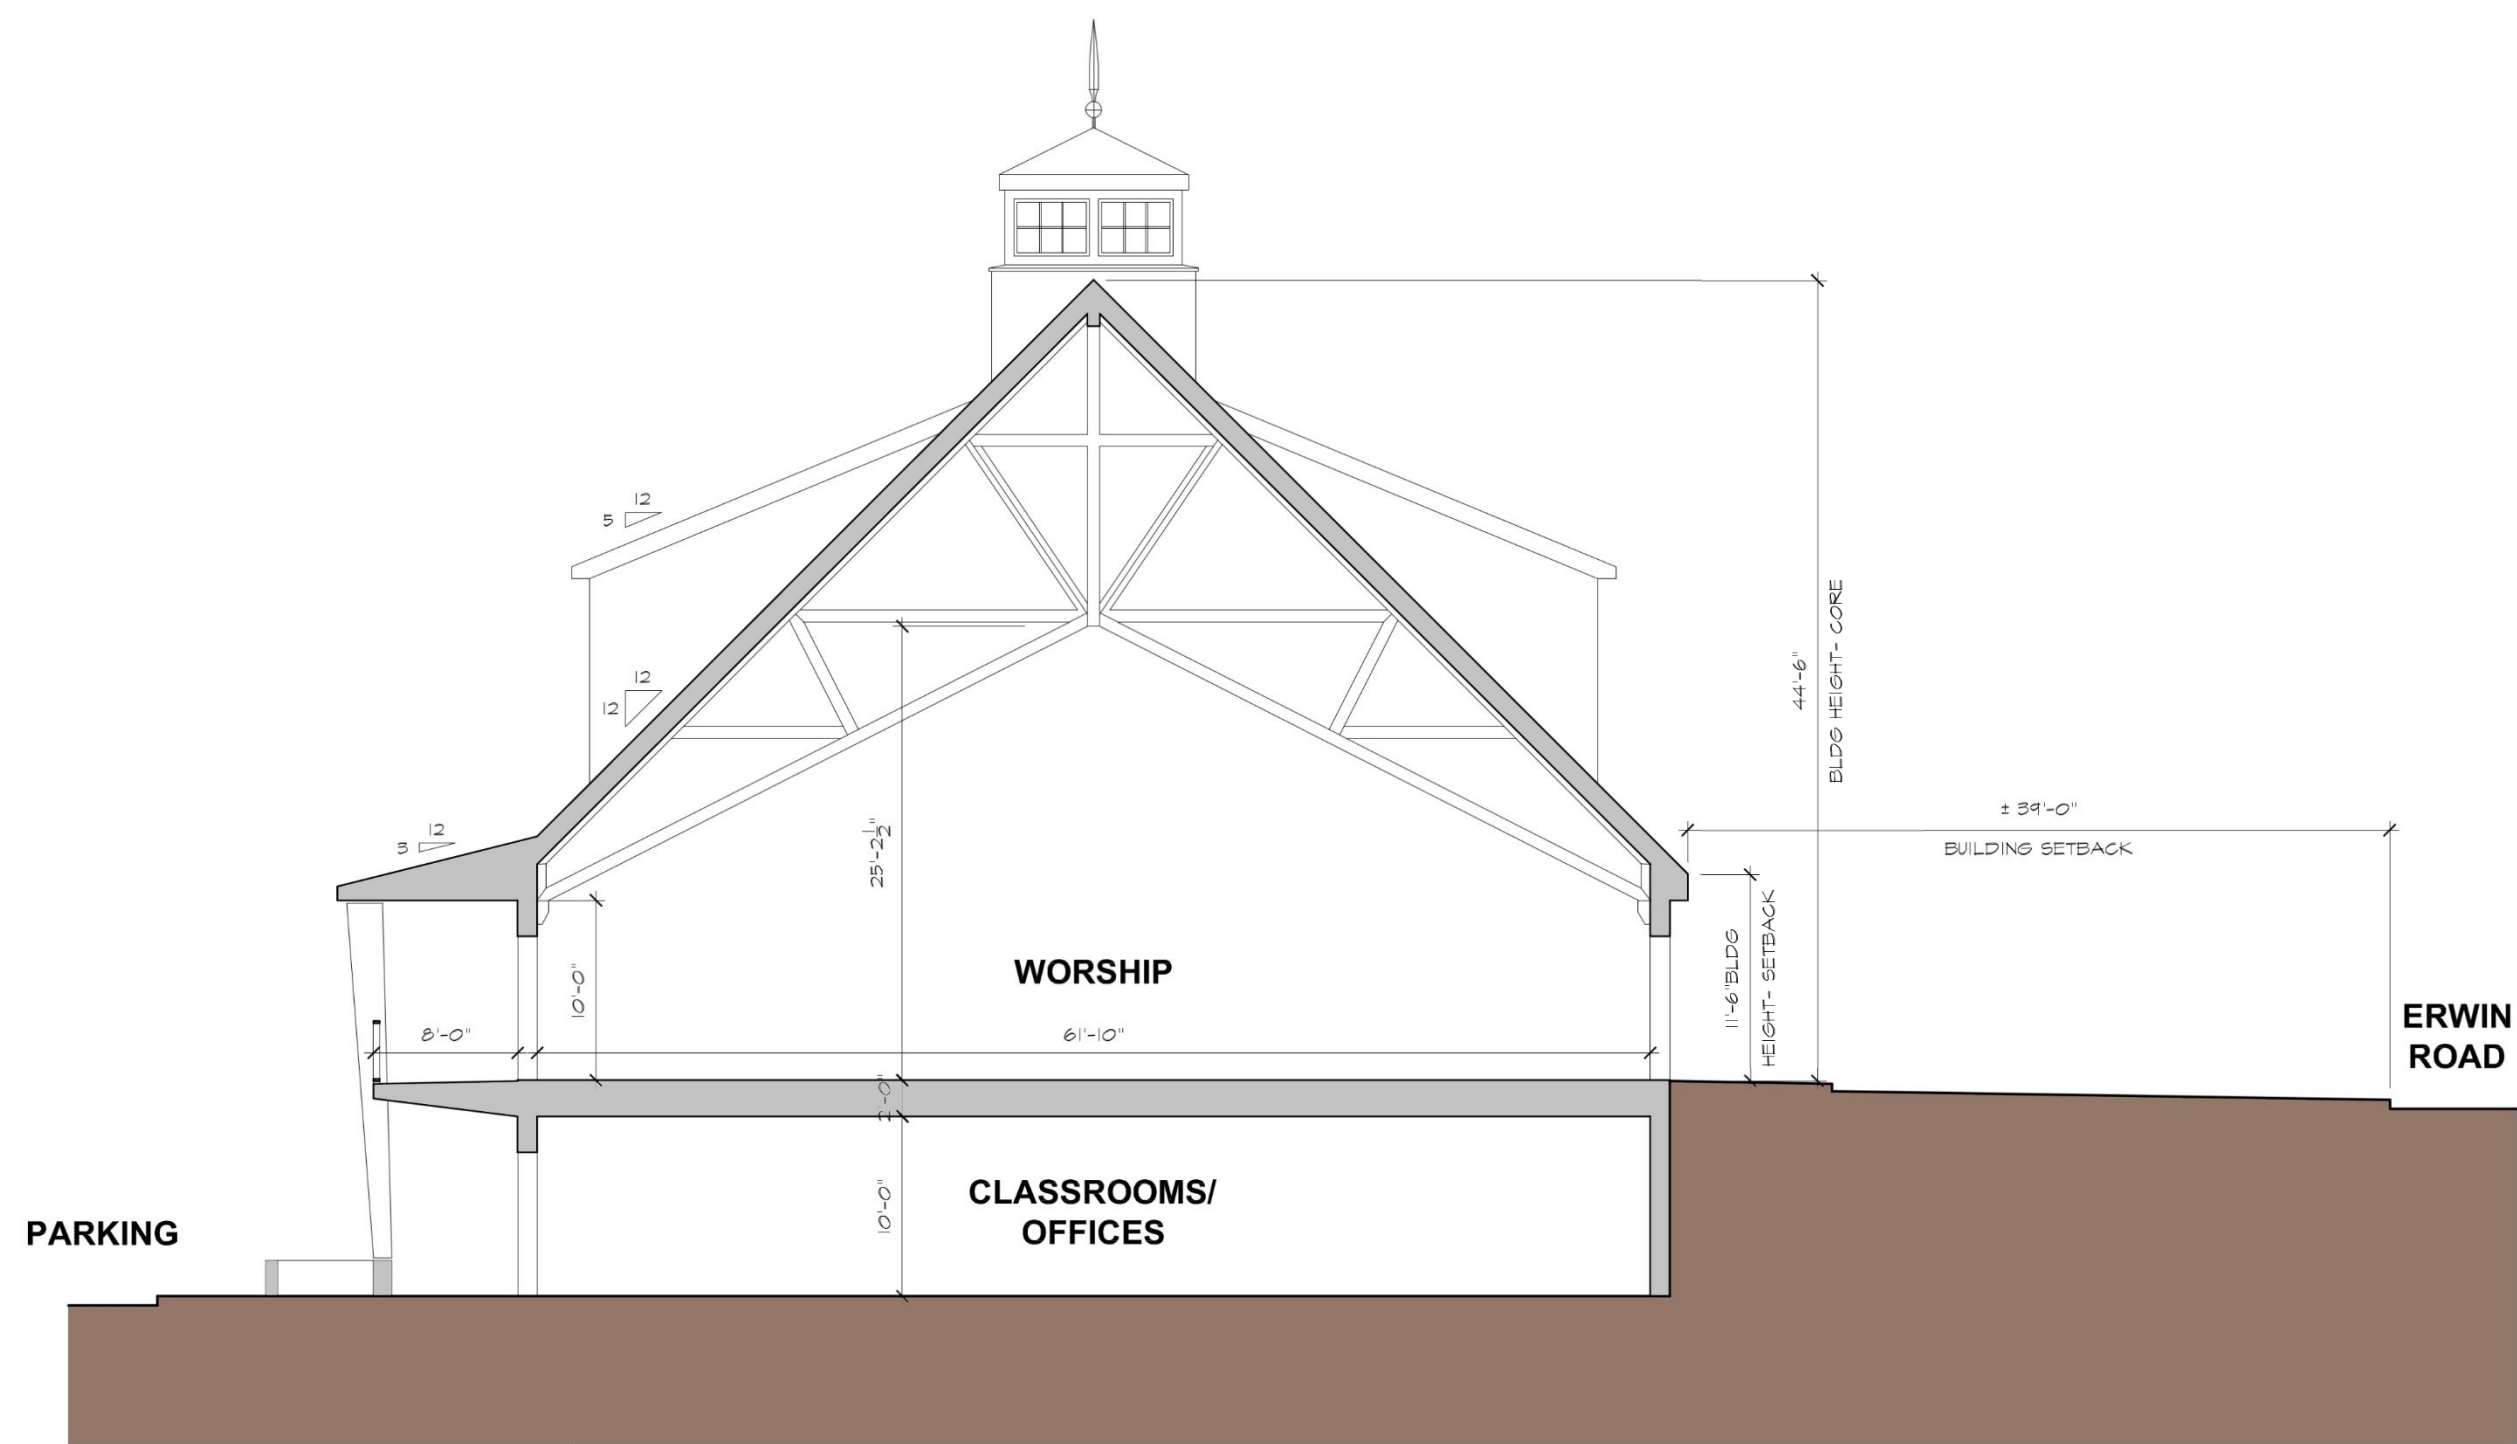

3 BUILDING SECTION
A-003 3/32" = 1'-0"

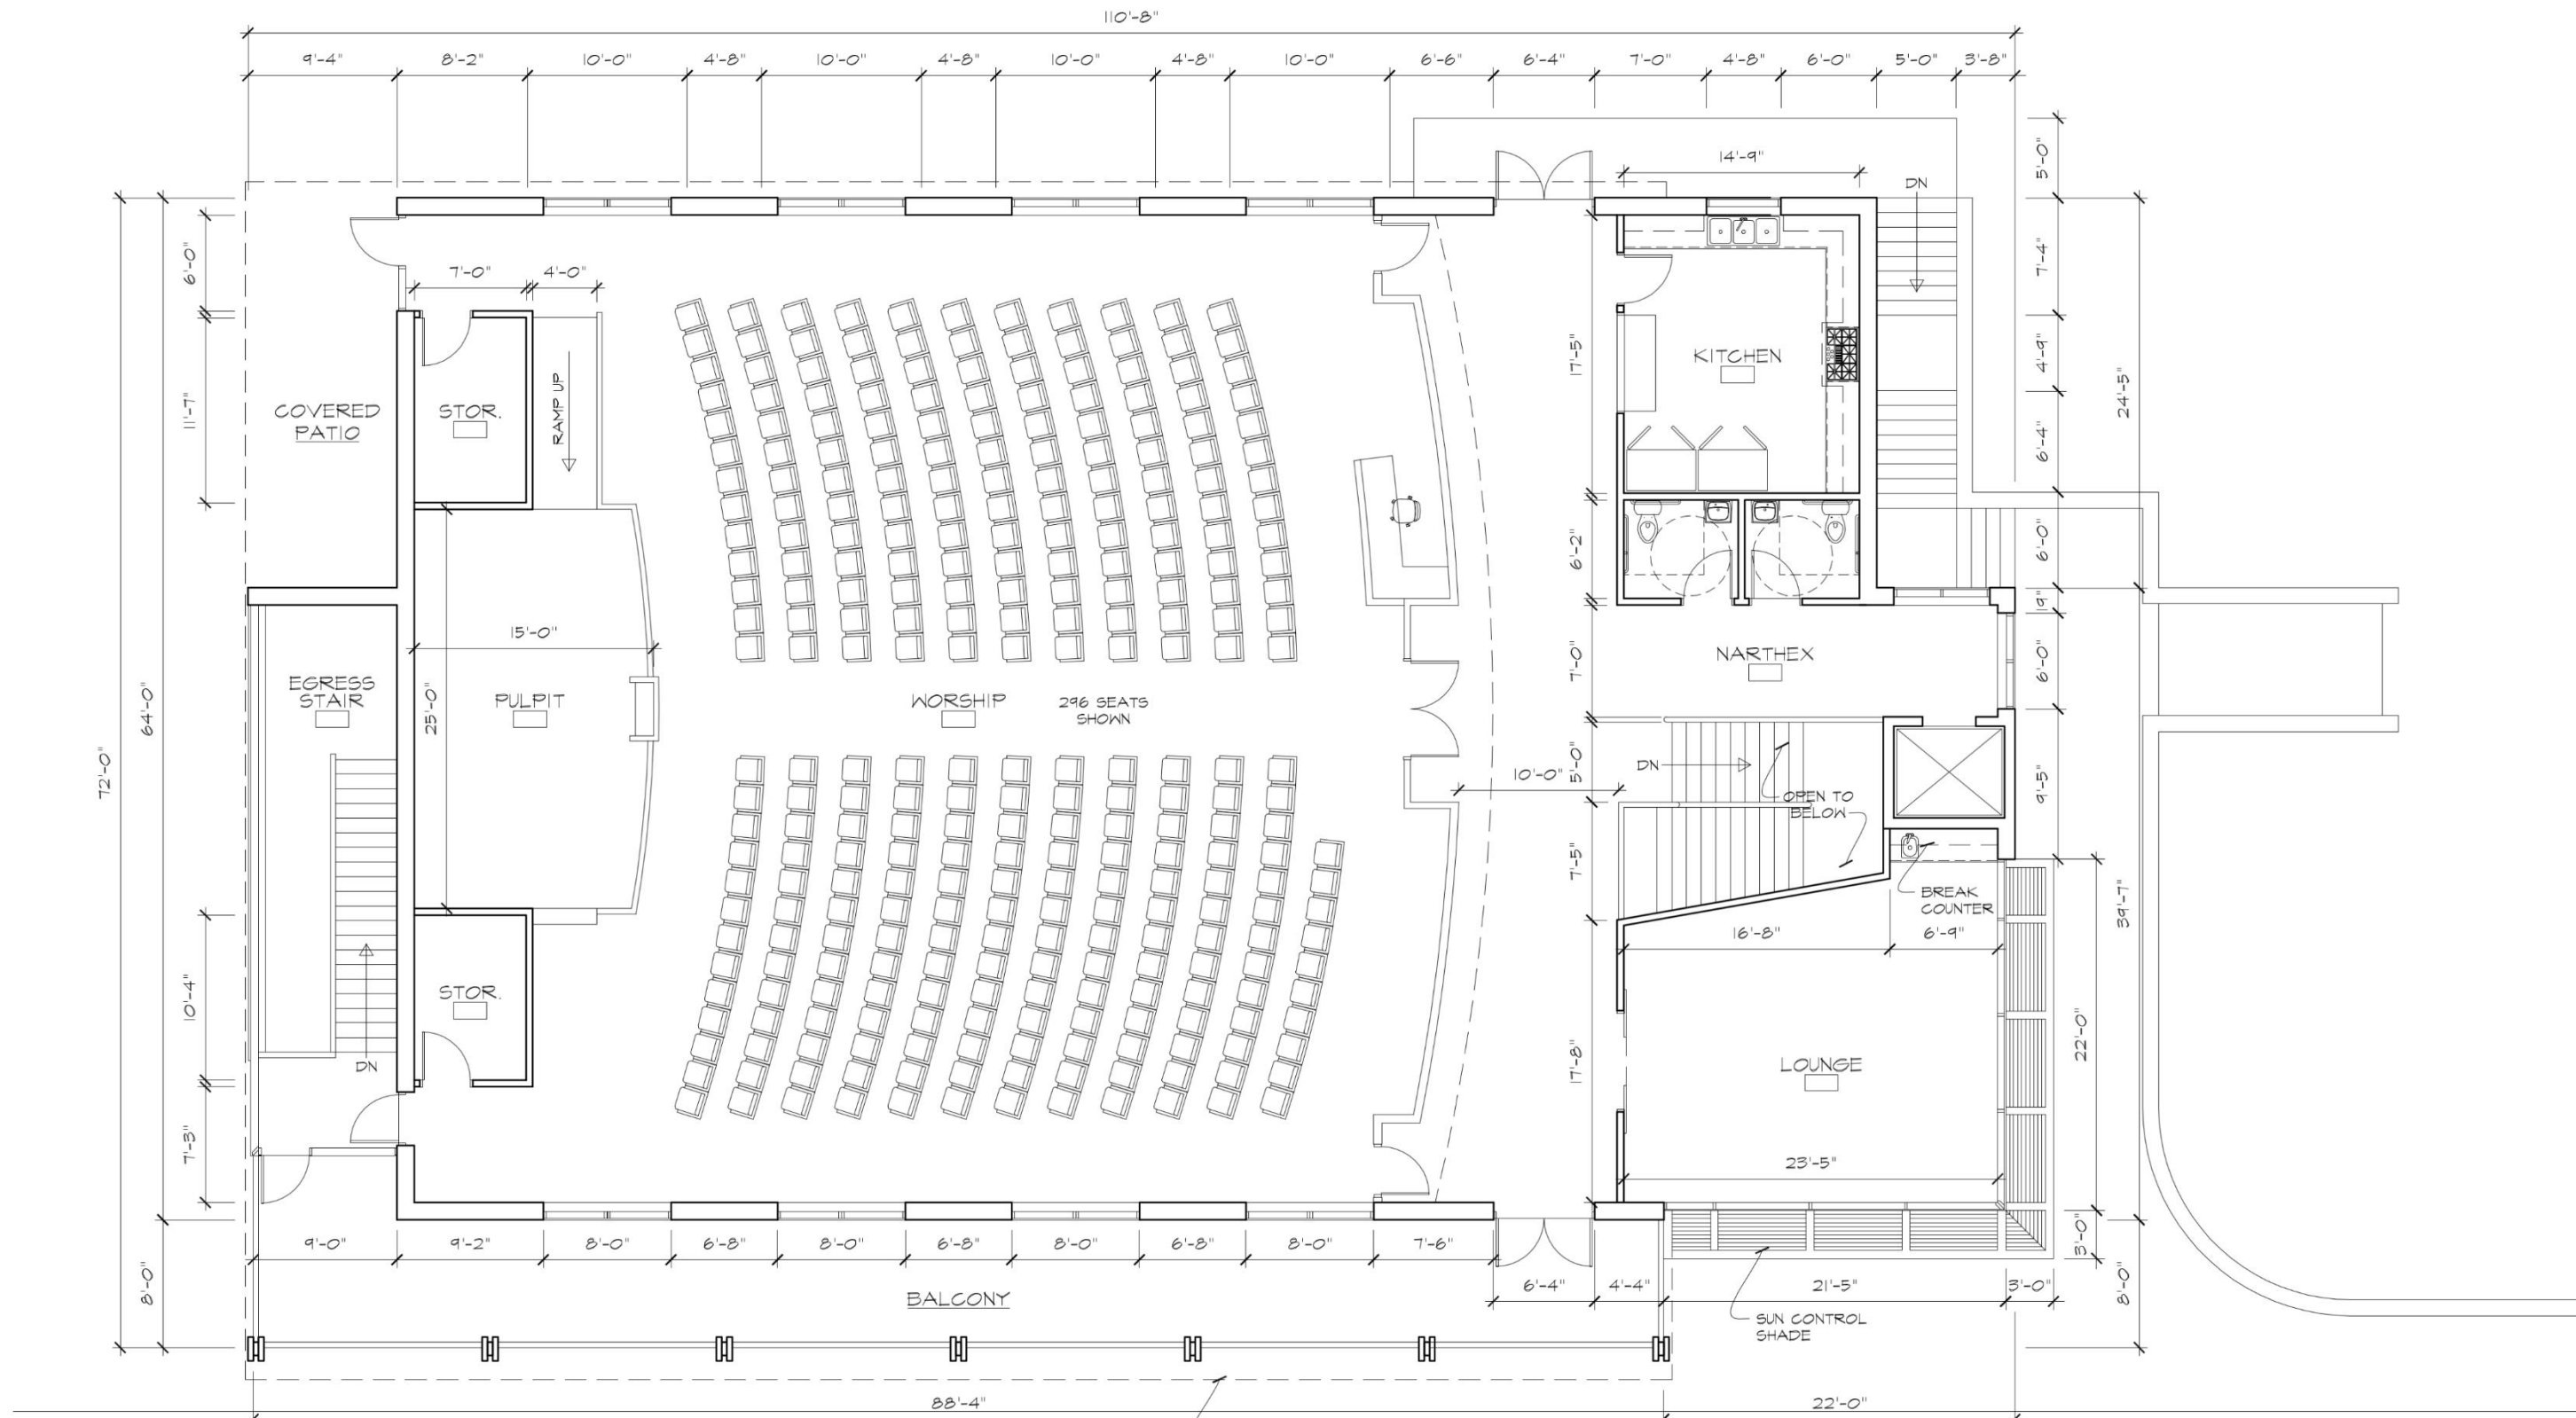


2 UPPER FLOOR PLAN
A-003 1/8" = 1'-0"

BUILDING AREA:
UPPER FLOOR GSF: 6,142
LOWER FLOOR GSF: 6,806
TOTAL GSF: 12,948
(BALCONY: 743 SF)



4 BUILDING VIEWS
A-003

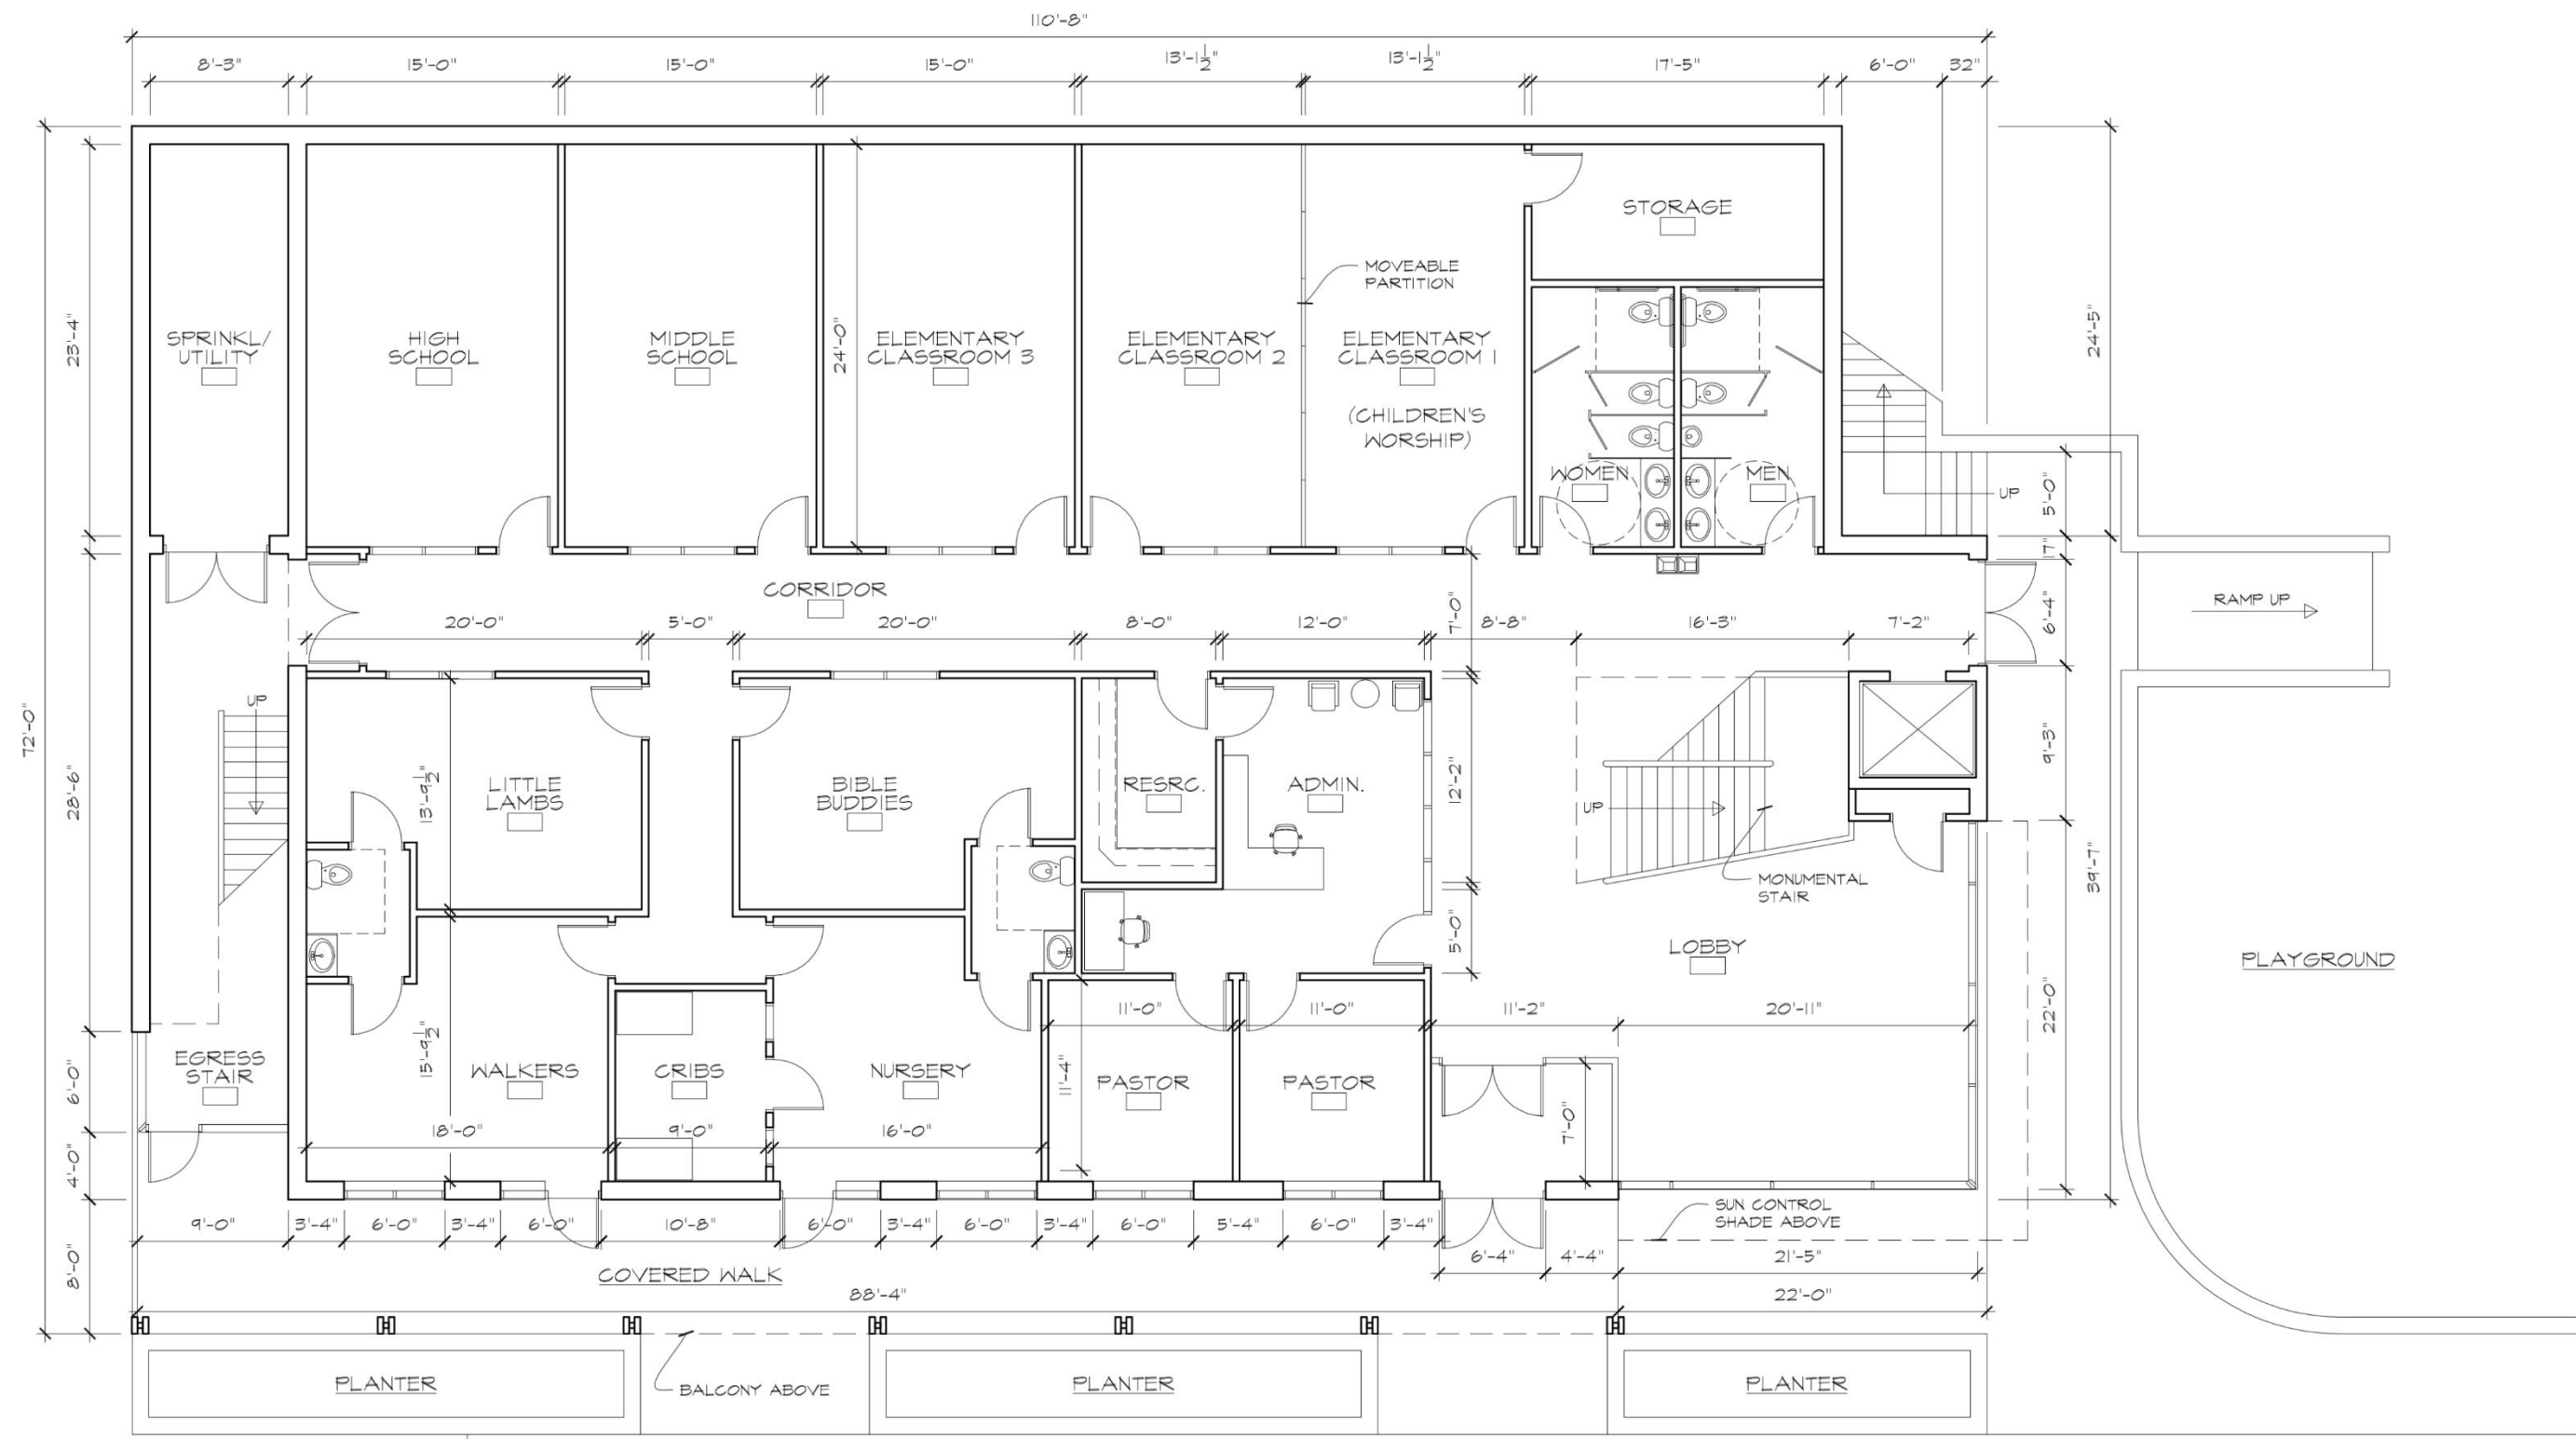

1 LOWER FLOOR PLAN
A-003 1/8" = 1'-0"

FOR REVIEW ONLY
NOT FOR CONSTRUCTION

prepared for

CONCEPT PLAN
project name

CHRIST COMMUNITY
CHURCH- PHASE 1


141 ERWIN ROAD
CHAPEL HILL, NC 27514
project number

201801-CCC
drawing title

BLDG PLANS
BLDG SECTION
PERSPECTIVE VIEWS
drawing scale

AS NOTED

orientation

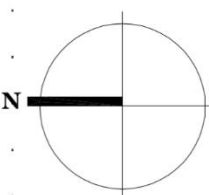

revision history

11/23/2018 CONCEPT PLAN

Mark	Date	Description
Issue/Revision		
CAD File Name		
Drawn By		
Checked By		
Plot Date:		
Reviewed by		
Designed by		
Submitted By		
Drawing Code		

issue date

11/23/2018

sheet index

A 003