
EXTERIOR FINISH SCHEDULE						
	KEY	MATERIAL	MNFR.	ID	FINISH	COMMENTS
	BR1	BRICK	LEE BRICK	#608	BEAUFORT	NORMAN SIZE
	BR2	BRICK	LEE BRICK	#608	BEAUFORT	CURVED MODULAR SIZE
	CS1	CAST STONE	ARRISCRAFT	ARRISCAST	CAFÉ	
	MS1	FULL WIDTH MASONRY STONE	ARRISCRAFT	SHADOW STONE	JASPER	
	MS2	FULL WIDTH MASONRY STONE	ARRISCRAFT	8" RENAISSANCE	CAFÉ	
	MS3	FULL WIDTH MASONRY STONE	ARRISCRAFT	4" RENAISSANCE	CAFÉ	
	MS4	FULL WIDTH MASONRY STONE	ARRISCRAFT	12" RENAISSANCE	CAFÉ	
	MTL1	STANDING SEAM METAL ROOF	SEE SPEC'S	SEE SPEC'S	SEE SPEC'S	CUSTOM COLOR MATCH TO IMETCO'S CHARCOAL


GENERAL NOTES:

1. ALL TRIM AND FLASHING TO MATCH ADJACENT SURFACE (UNO).

2. REFER TO SHEETS A220 FOR EXPANSION JOISTS LAYOUTS.

3. EXTERIOR SEALANT AT ALL PENETRATIONS TO MAINTAIN WATER TIGHT SEAL.

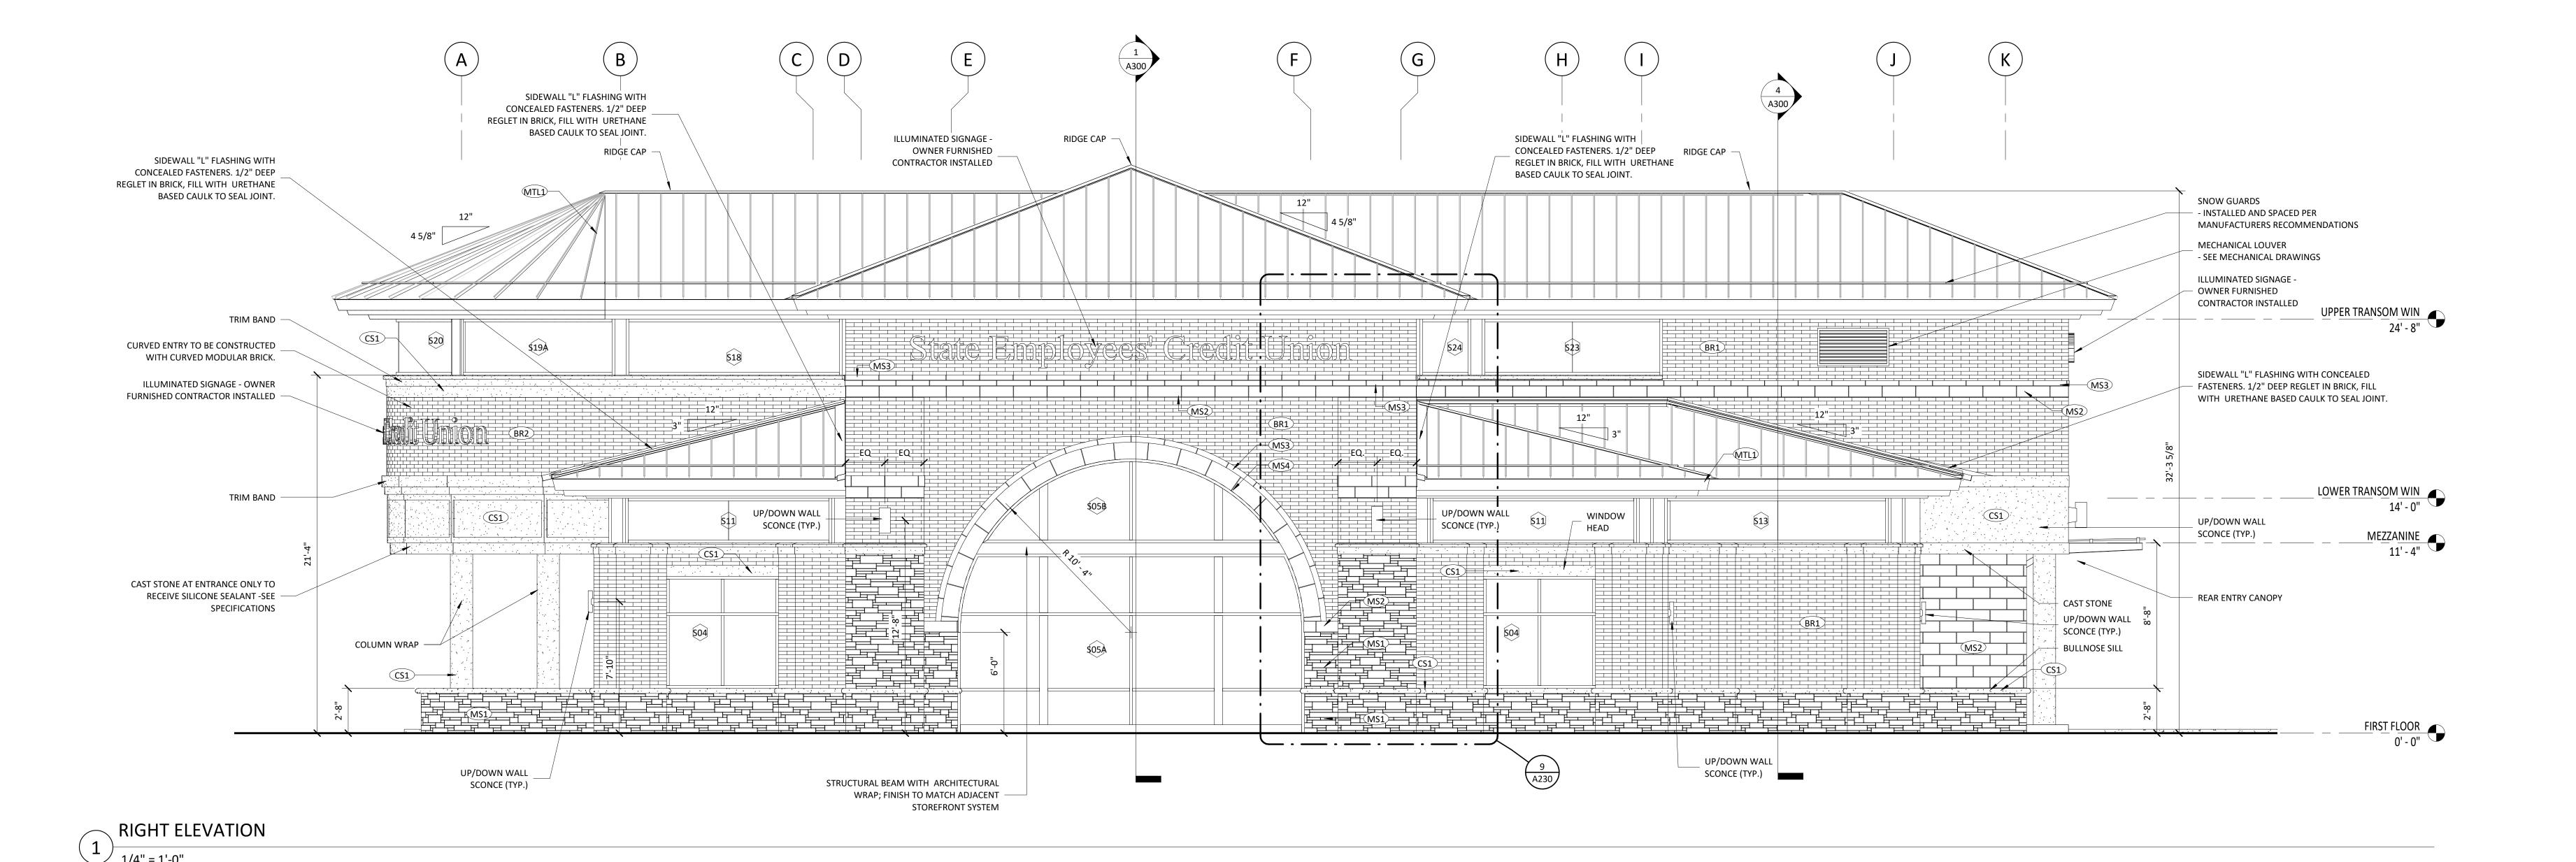

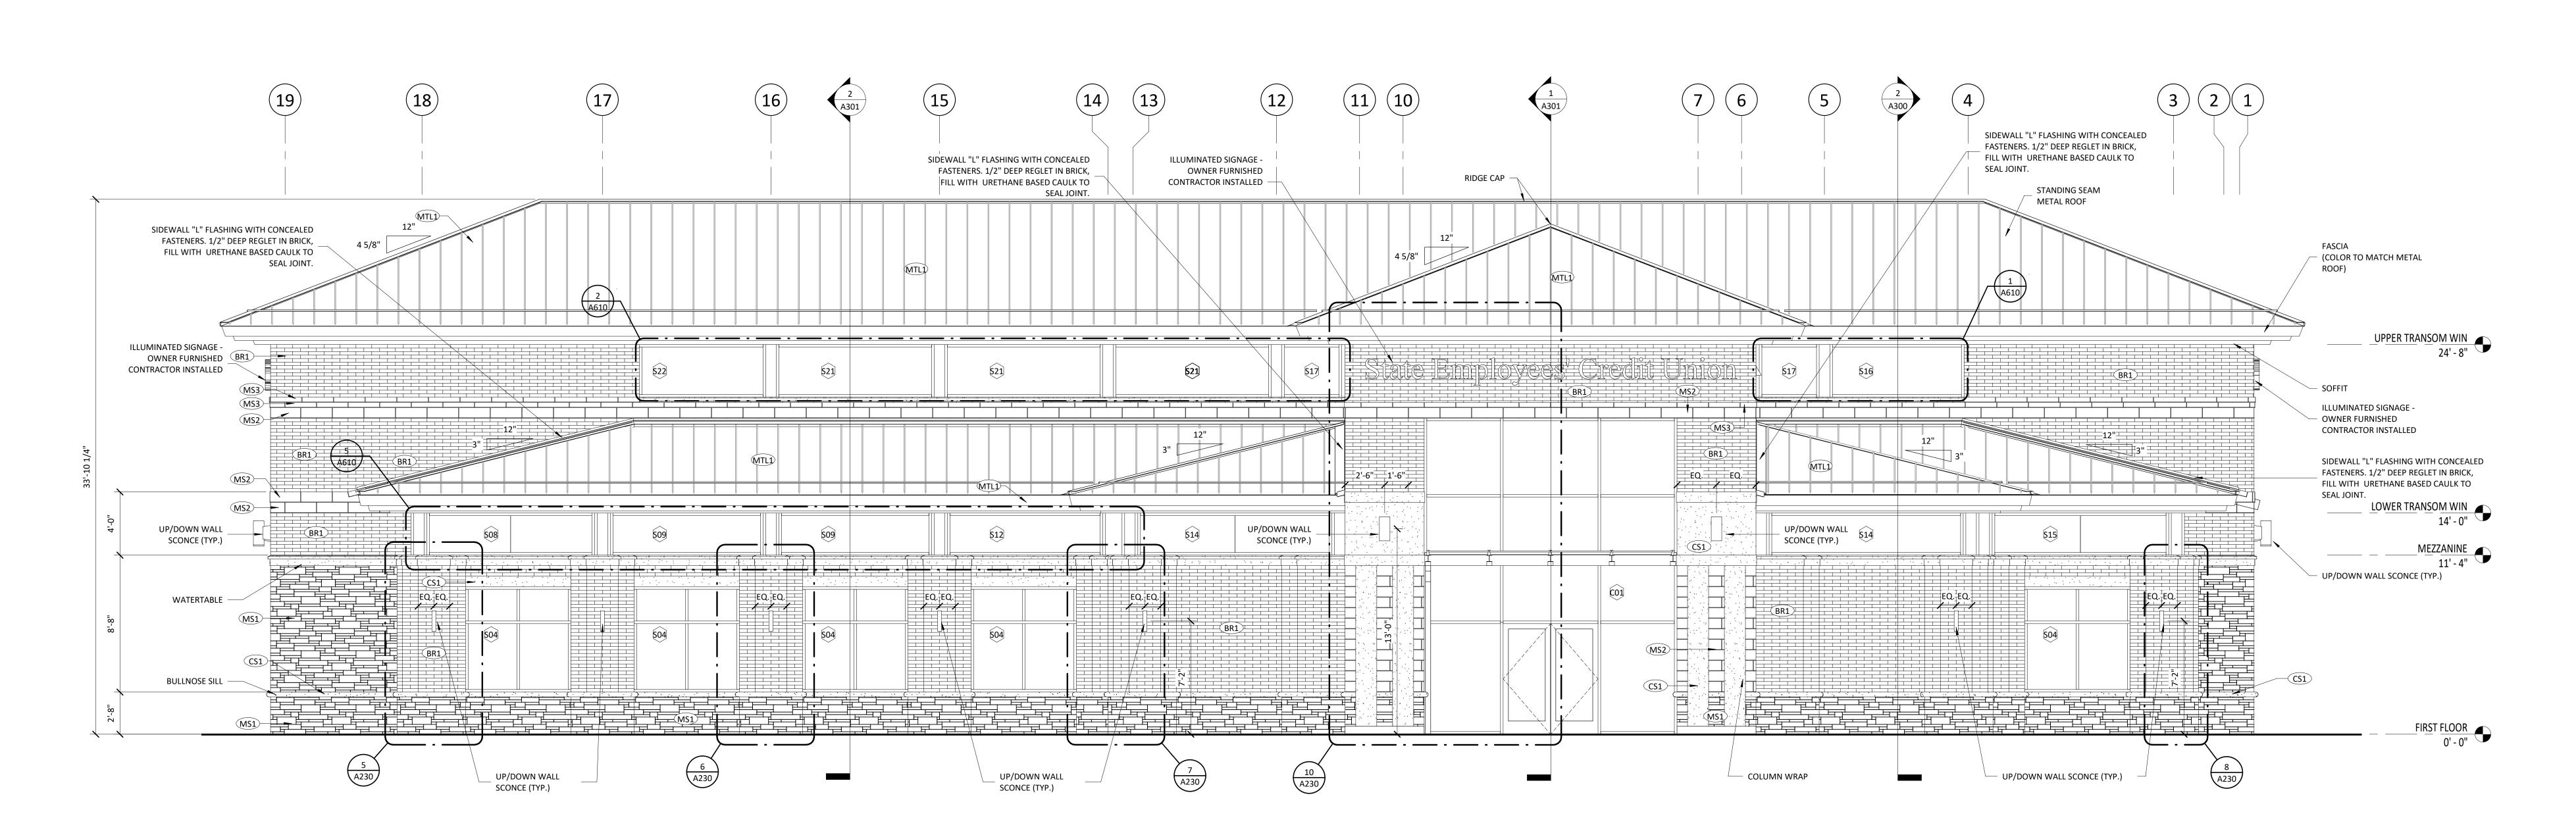

REAR ELEVATION

1/4" = 1'-0"

ARCHITECT OF RECORD BRIAN T. SHEPARD, AIA, NCARB, LEE PROJECT MANAGER MICHAEL S. CELAURO, AIA, NCARB DRAWN BY FIRST ISSUE DATE 03/22/2019

PROJECT NO.

SHEET NO. **A201**

17-0455.403

COPYRIGHT © 2019
SUMMIT DESIGN AND
ENGINEERING SERVICES

THIS DRAWING & THE DESIGN INTENT OF THIS
INSTRUMENT OF SERVICE IS THE VESTED
PROPERTY OF THE ARCHITECT & THE
ARCHITECTS CONSULTANTS, WHICH ARE NOT
TO BE REPRODUCED IN WHOLE OR IN PART BY
ANY MEANS OR METHOD WITHOUT EXPRESS
WRITTEN CONSENT OF THE ARCHITECT. THIS
INSTRUMENT OF SERVICE IS SOLELY &
EXCLUSIVELY FOR THE PURPOSE OF
CONSTRUCTING, USING, MAINTAINING,

ALTERING & ADDING TO THIS SPECIFIC PROJECT AT IT'S SPECIFIC LOCATION.