


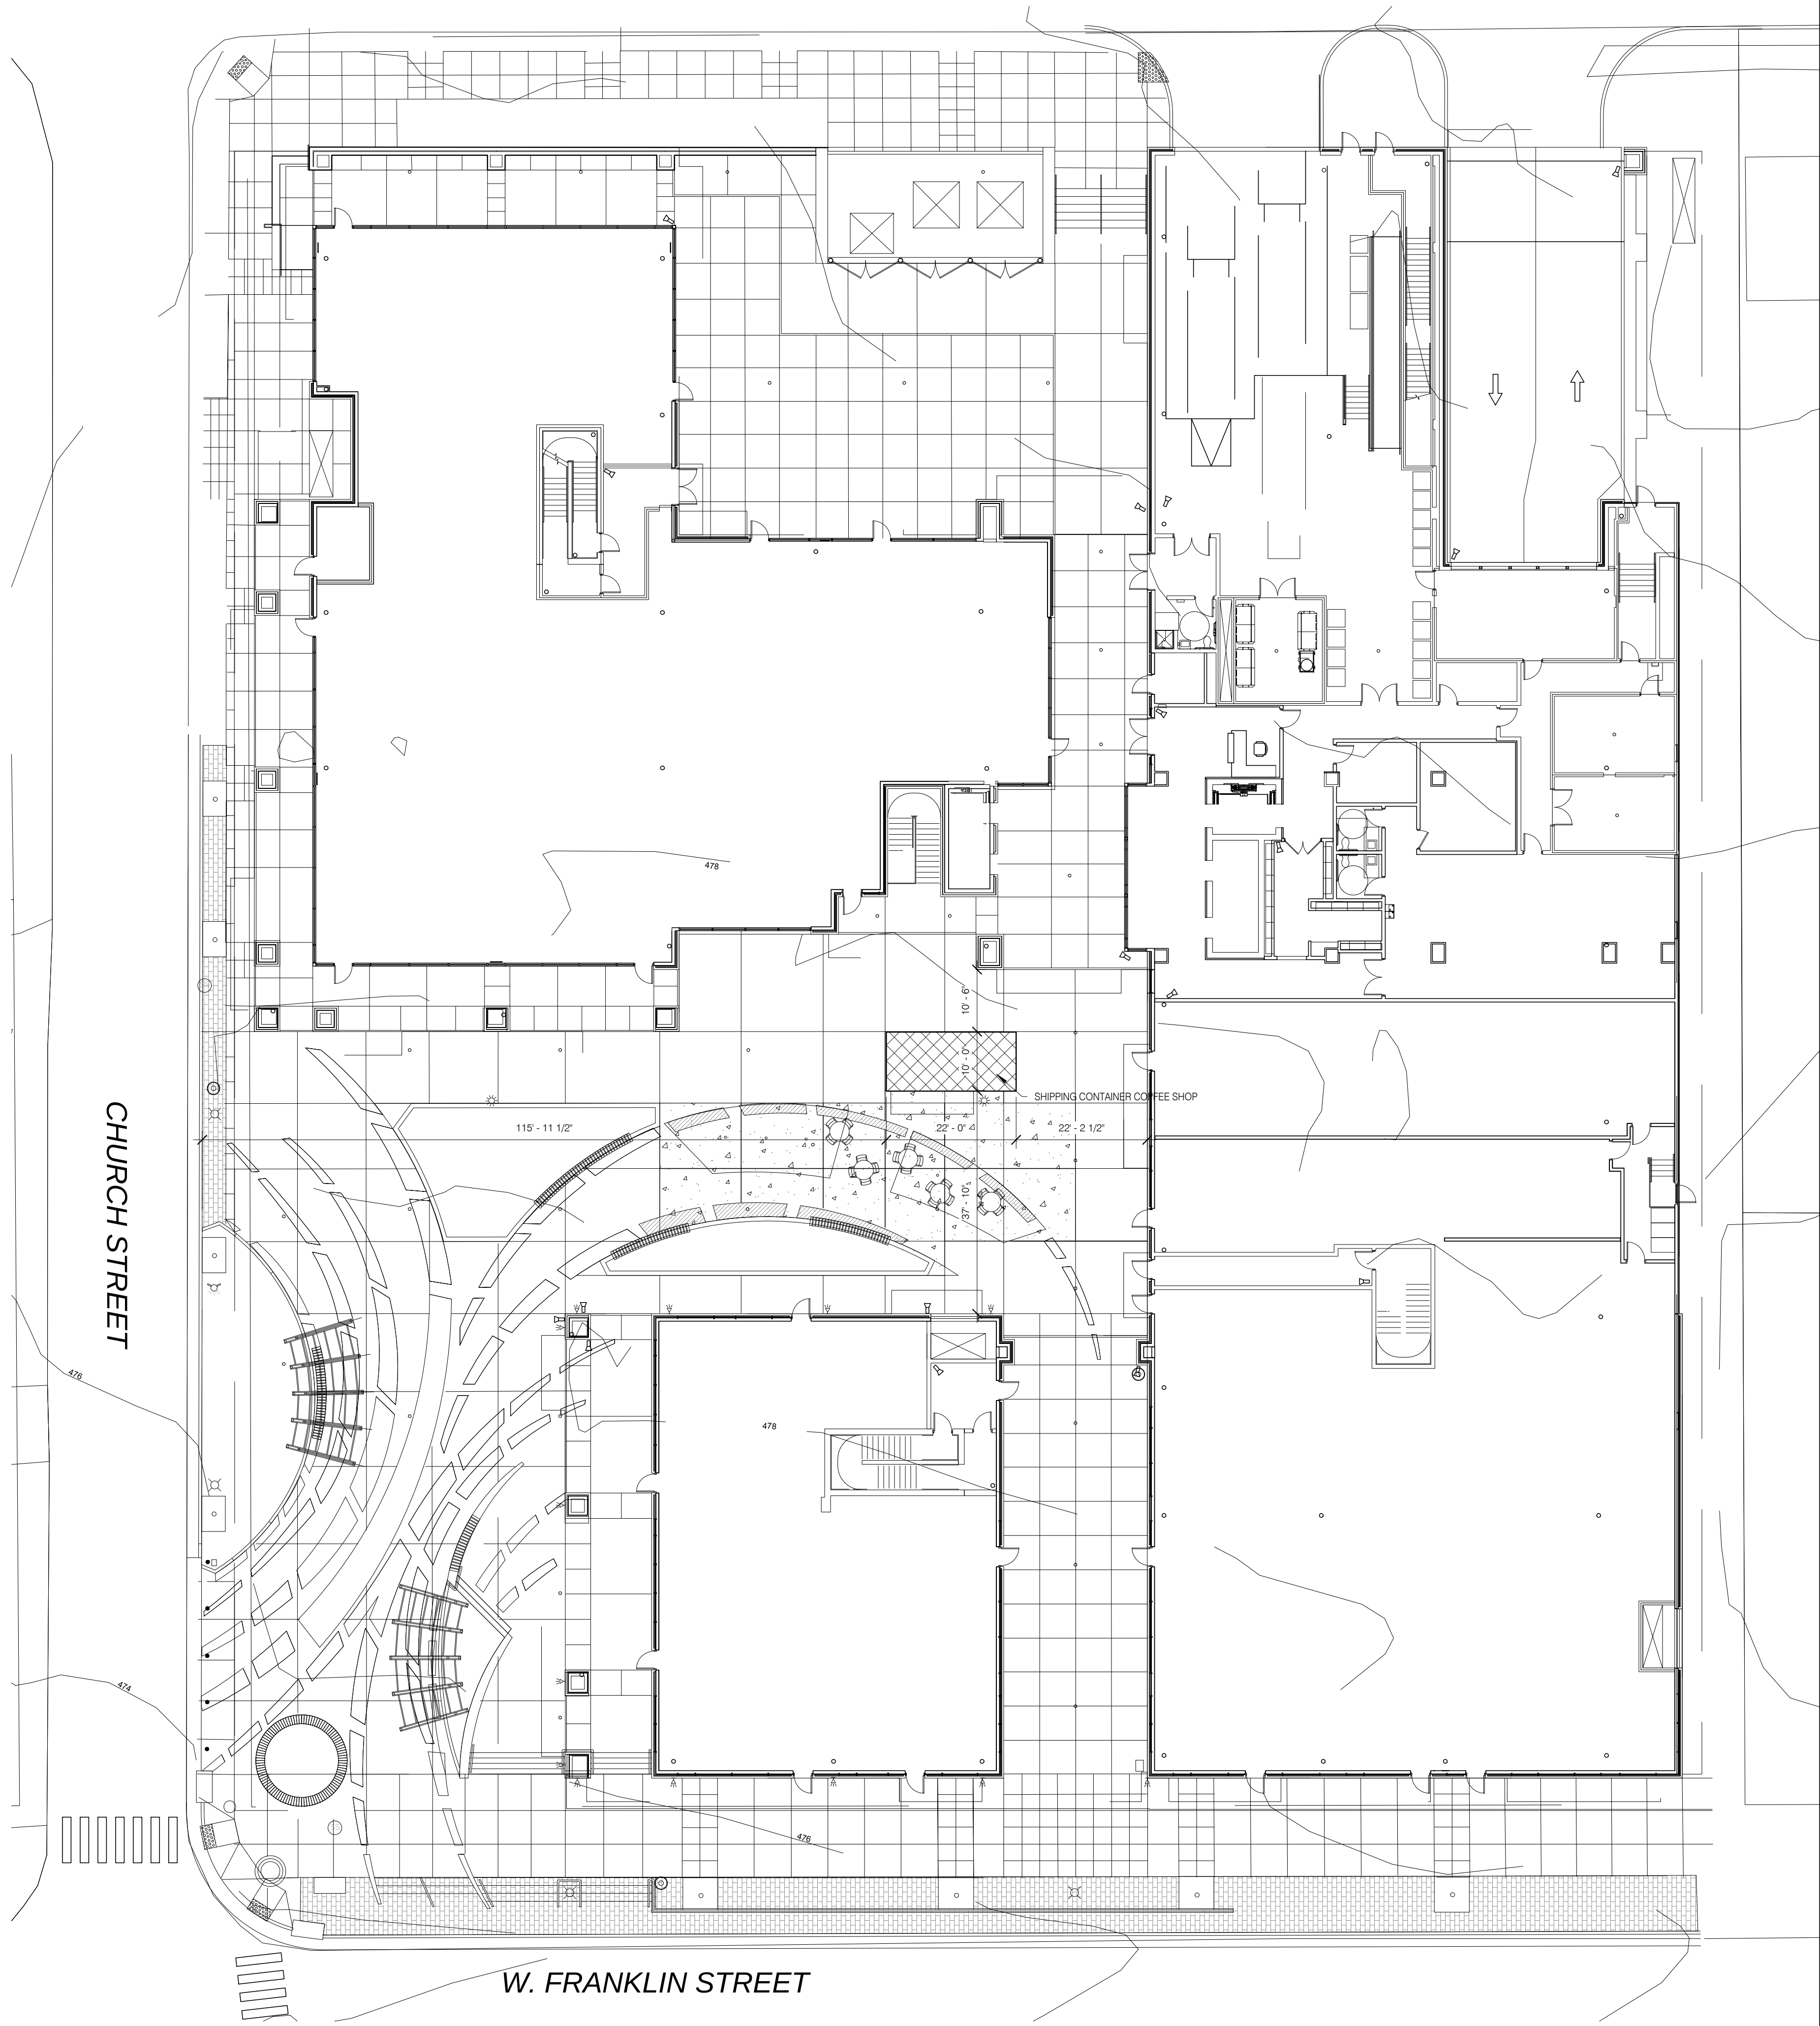

SITE PLAN
1/16" = 1'-0"

1

SHIPPING CONTAINER COFFEE SHOP
140 W FRANKLIN ST
CHAPEL HILL, NORTH CAROLINA


CDC SUBMISSION

© 2019 ORA ARCHITECTURE LLP. ALL RIGHTS RESERVED. THIS DOCUMENT IS THE PROPERTY OF ORA ARCHITECTURE LLP. IT IS TO BE USED FOR THE PROJECT AND NOT BE REPRODUCED, COPIED, OR TRANSMITTED IN ANY FORM OR BY ANY MEANS, WITHOUT WRITTEN PERMISSION FROM ORA ARCHITECTURE LLP.

SHEET TITLE
SITE PLAN






DATE
9/13/2019

PERSON
PERSON

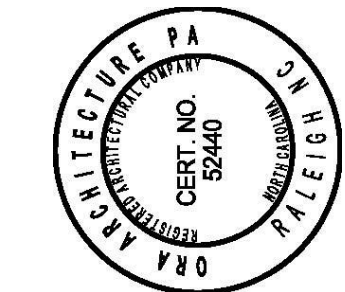

PROJECT NAME
Plaza at 140 W Franklin St
140 W Franklin St.
Chapel Hill NC



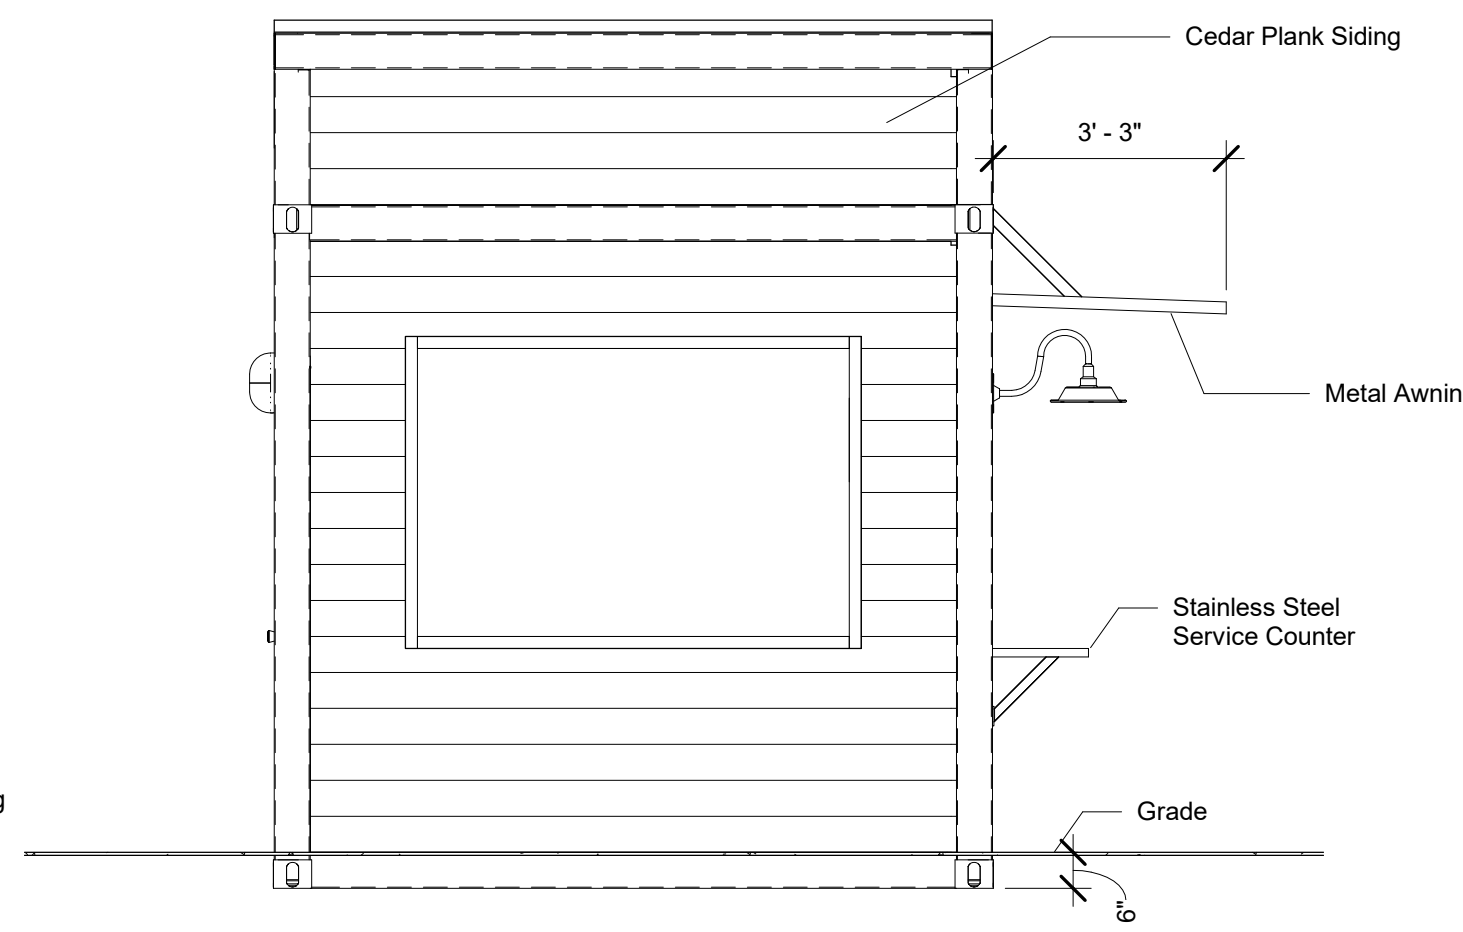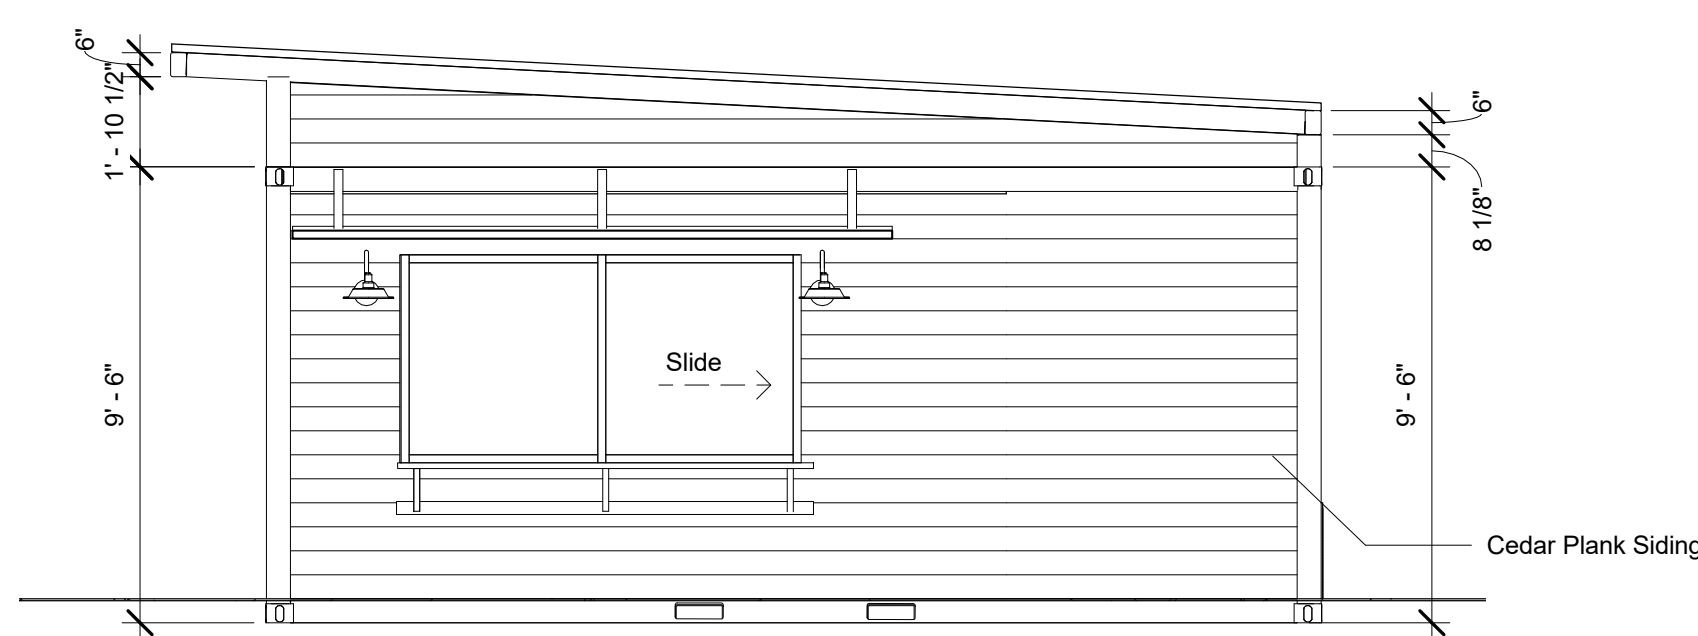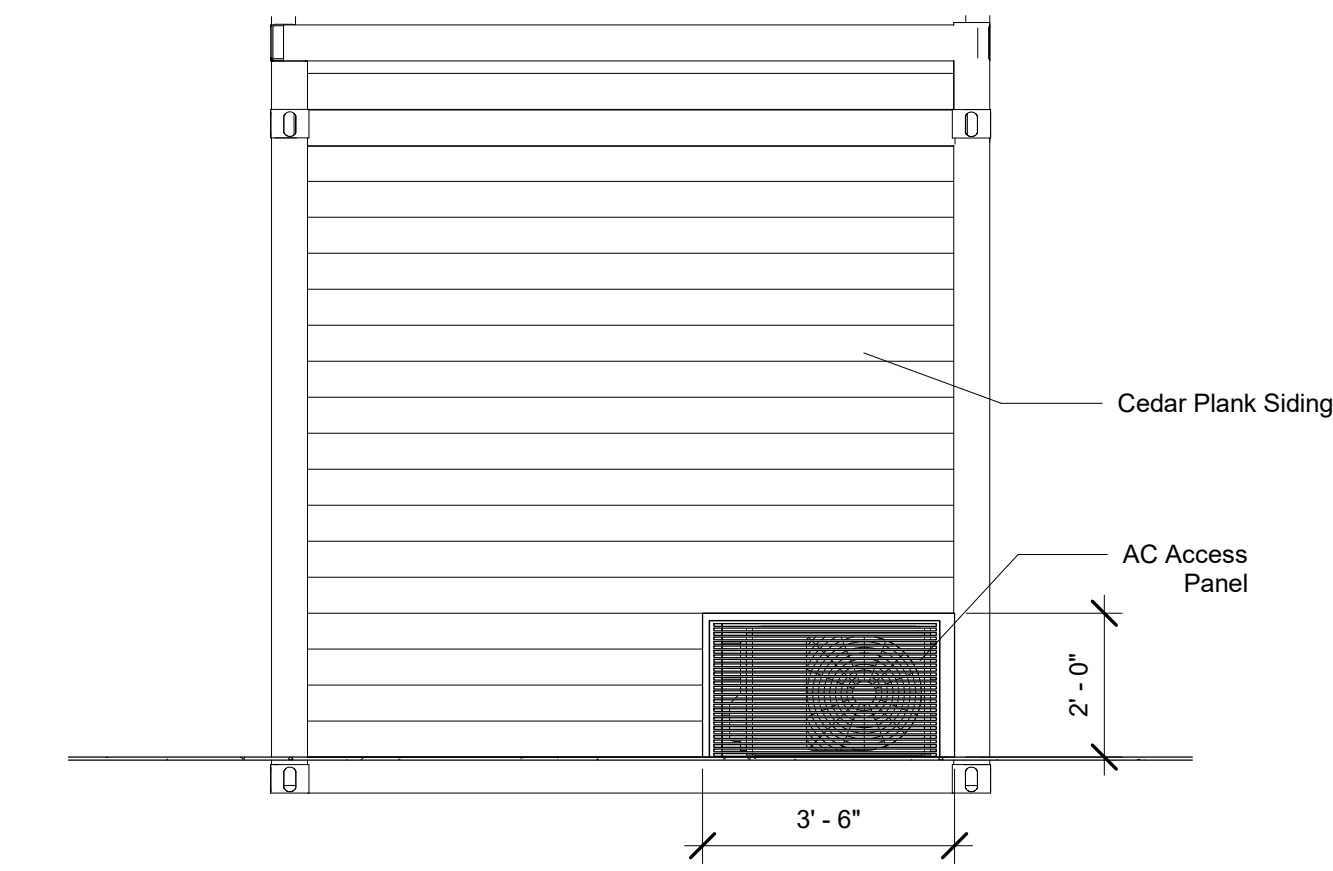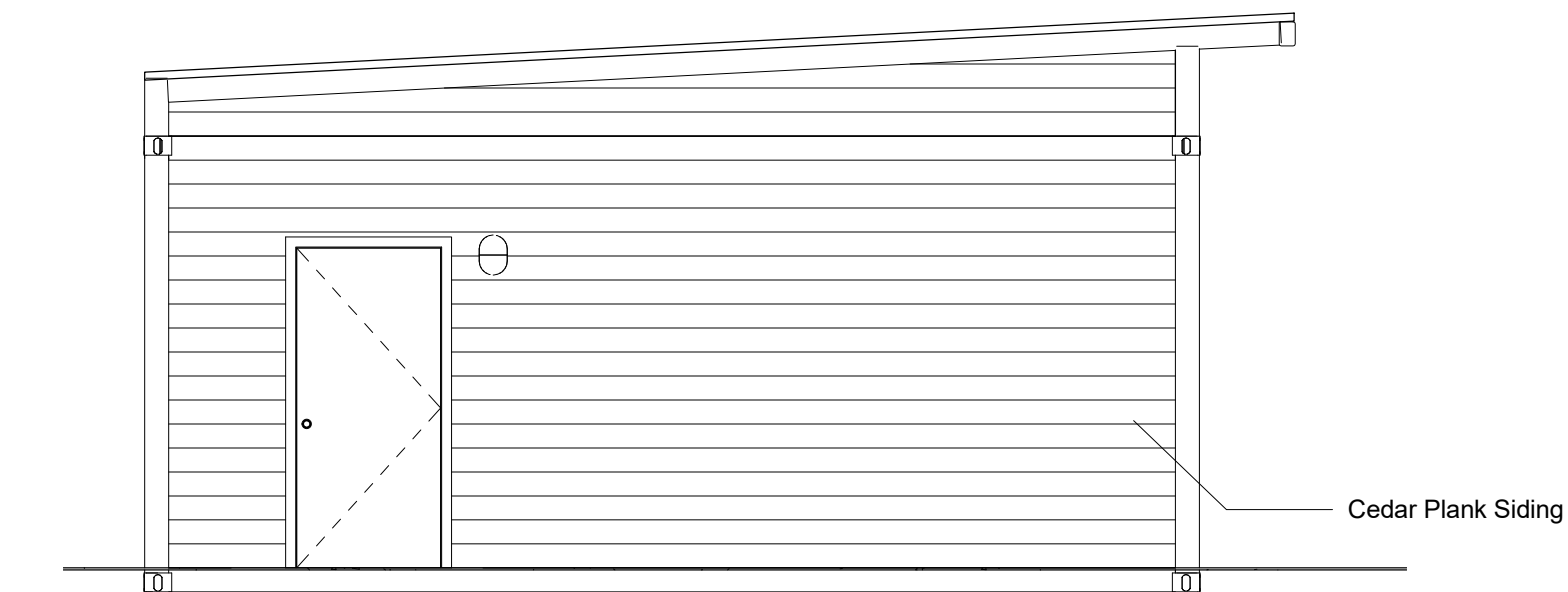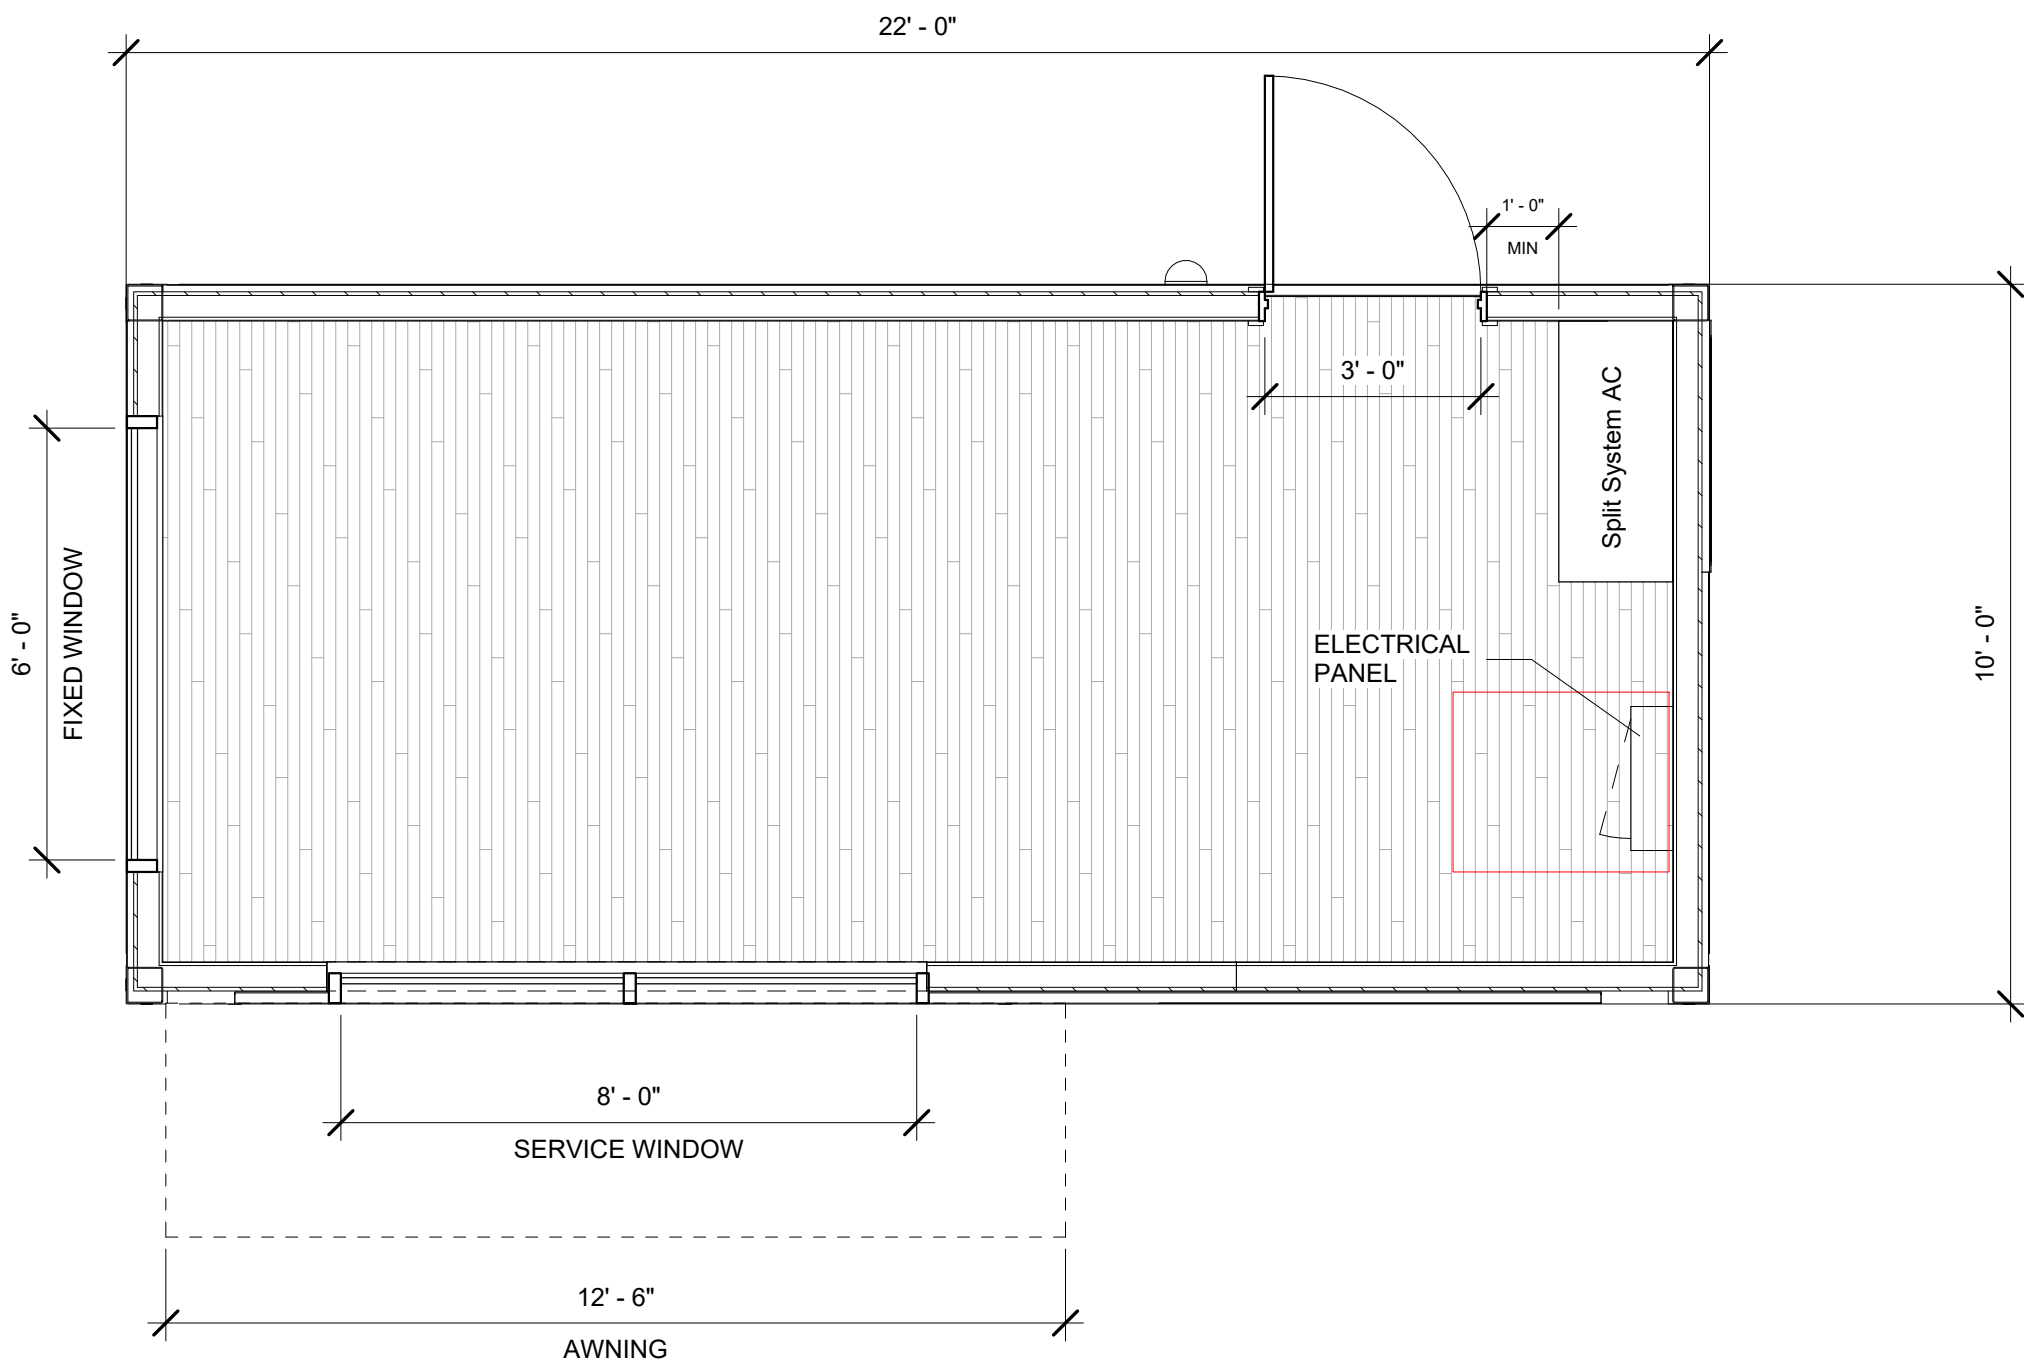

*All dimensions, opening sizes and equipment are preliminary and may change during D&E process. (Not for construction)



CH-Coffee

Technical Drawings

Project number CH_Coffee
Date 10.31.2019
Drawn by DRF

001

Scale As indicated

10/31/2019 2:22:51 PM



CH-Coffee

Renderings		
Project number	CH_Coffee	00
Date	10.31.2019	
Drawn by	DRF	
		Scale