



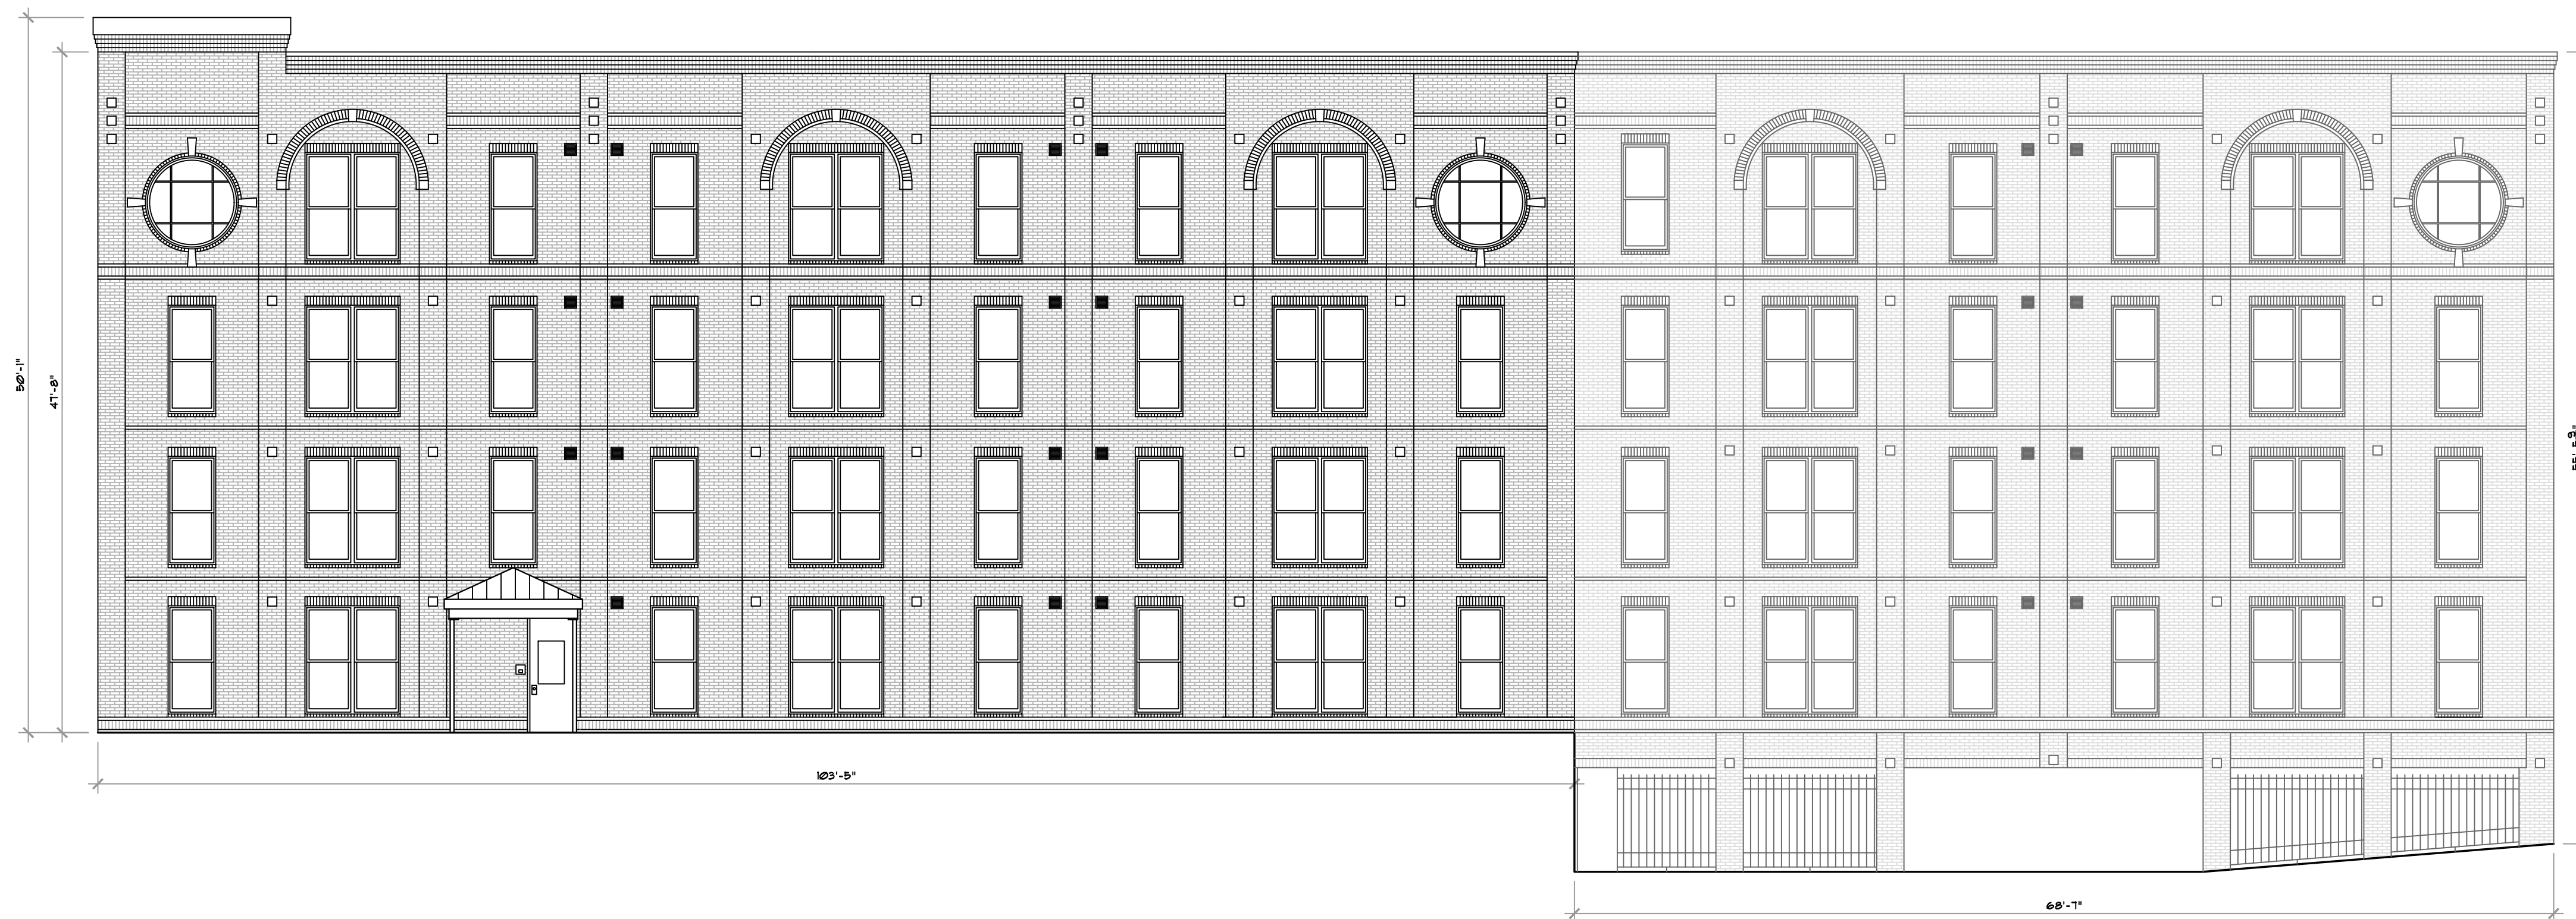

1 SOUTH-EAST ELEVATION
SCALE: 1/8" = 1'-0"



2 NORTH-WEST ELEVATION
SCALE: 1/8" = 1'-0"

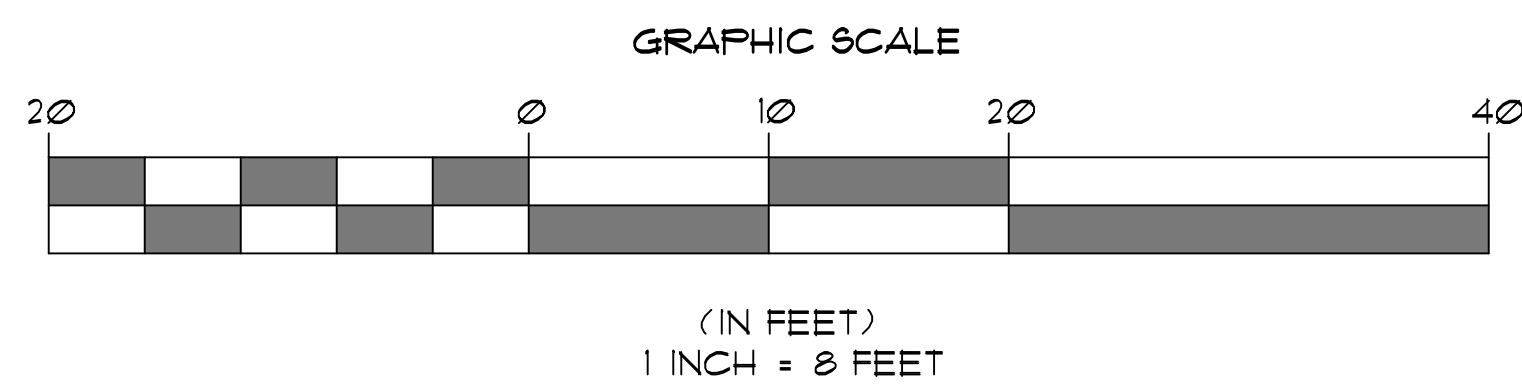

THE WAREHOUSE APARTMENTS


316 WEST ROSEMARY STREET
CHAPEL HILL, NC 27516



1 NORTH-EAST ELEVATION
SCALE: 1/8" = 1'-0"



2 SOUTH-WEST ELEVATION
SCALE: 1/8" = 1'-0"

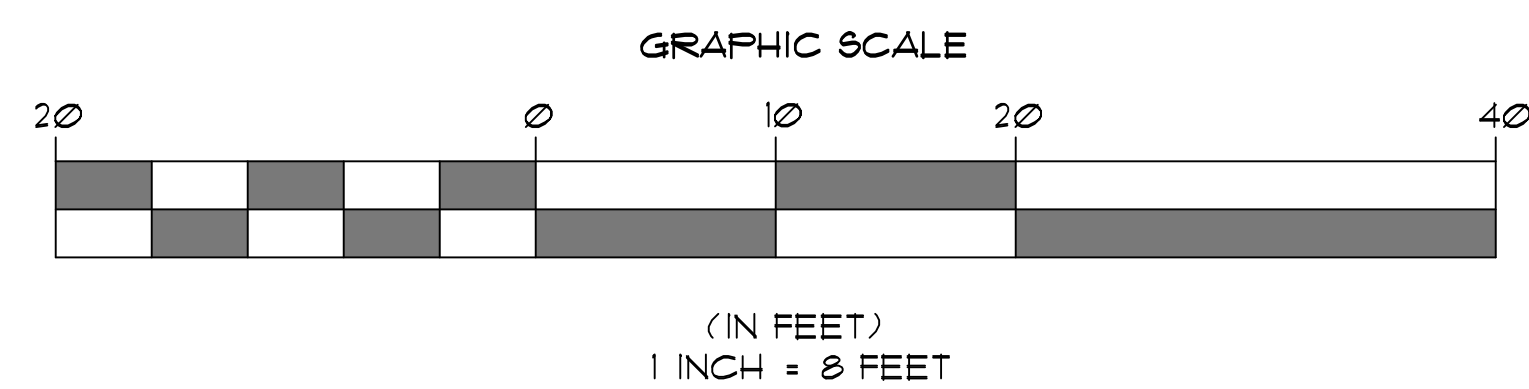

THE WAREHOUSE APARTMENTS

316 WEST ROSEMARY STREET
CHAPEL HILL, NC 27516