

N.ESTES TOWNS

CHAPEL HILL, NORTH CAROLINA

CONCEPT DESIGN

PROGRESS

24 AUGUST 2021



CONTEMPORARY MATERIALITY



FRONT STOOP/YARD EXPERIENCE

ROOF TERRACE



NATURAL DAYLIGHTING





ARCHITECTURAL IMAGERY :

- CONTEMPORARY MATERIALITY
- ROOF TERRACES
- RESIDENTIAL SCALE MASSING
- FRONT STOOP/YARD EXPERIENCE
- GARAGE ACCESS
- NATURAL DAYLIGHTING
- EXTERIOR LIGHTING
- COMMUNITY GREENS

RESIDENTIAL SCALE MASSING



GARAGE ACCESS

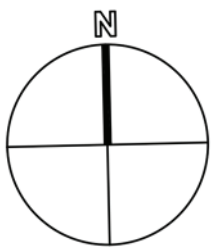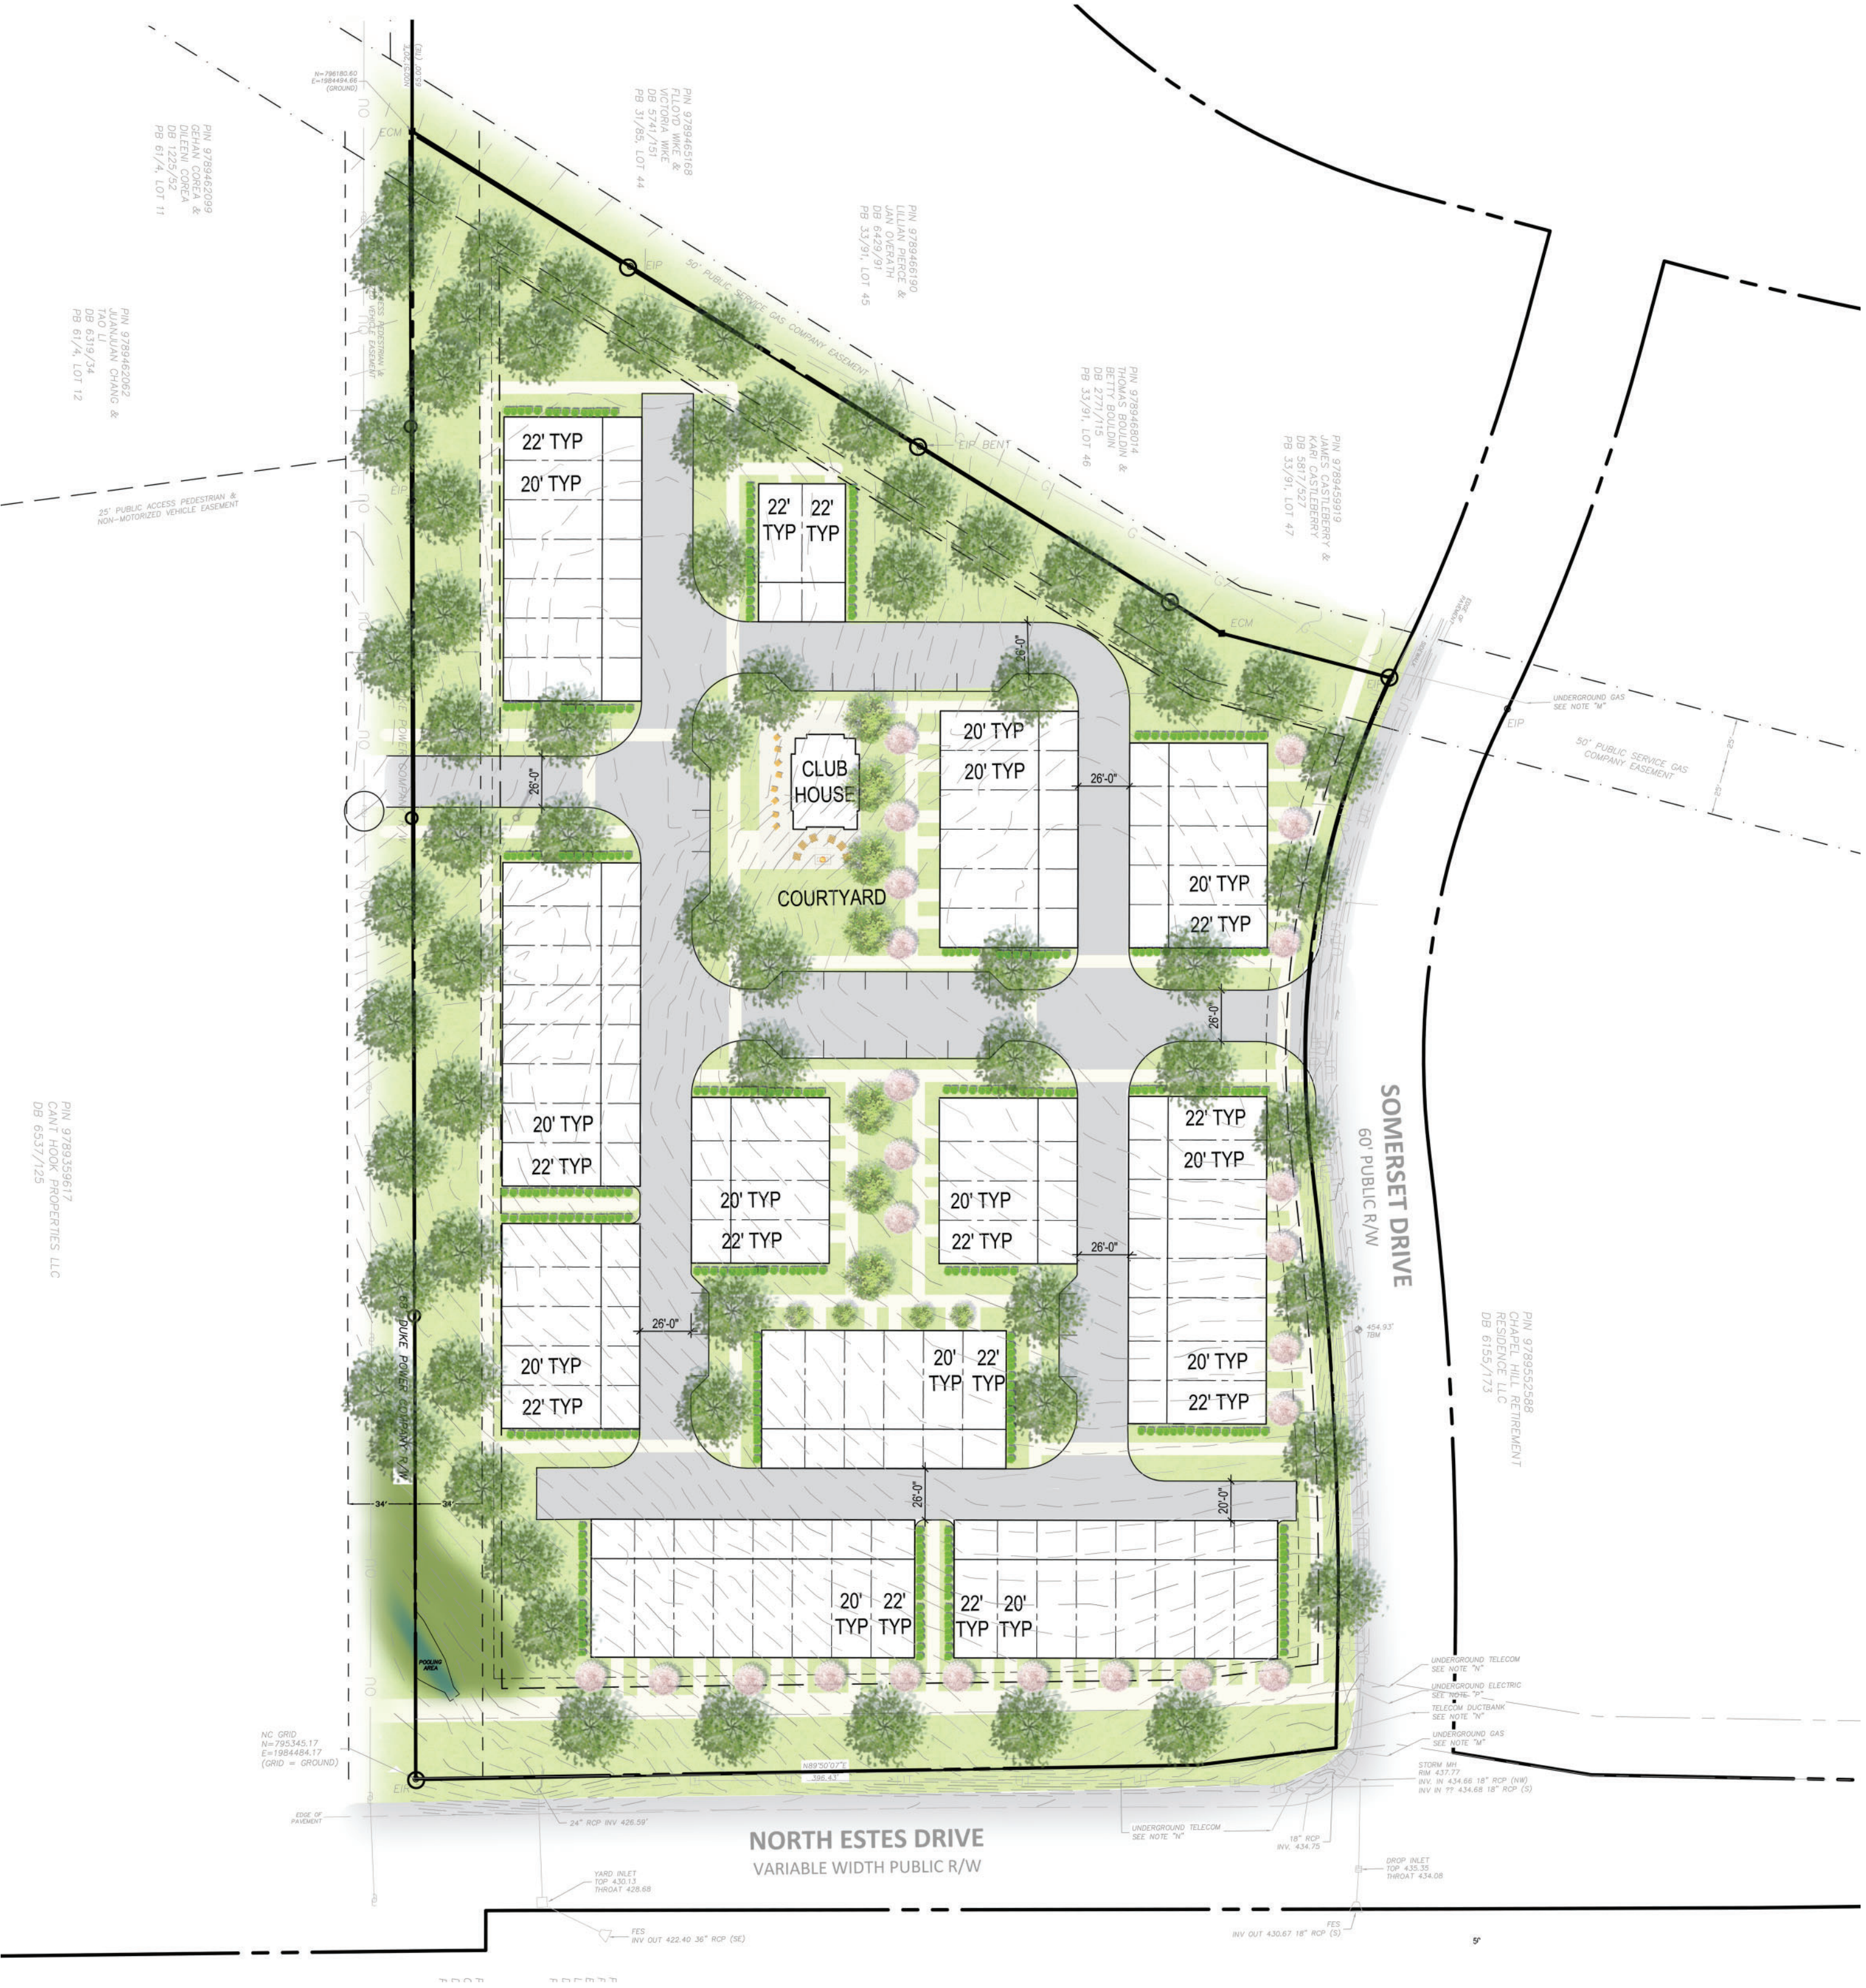

SITE PLAN
SCALE: 1" = 100'-0"

