


1/23/2025 2:53 PM:24pro1\24104_Chapel-Hill-North\4a_ARCHITECTURE\Cad\Sheets\Point\A1 SITE PLAN.dwg

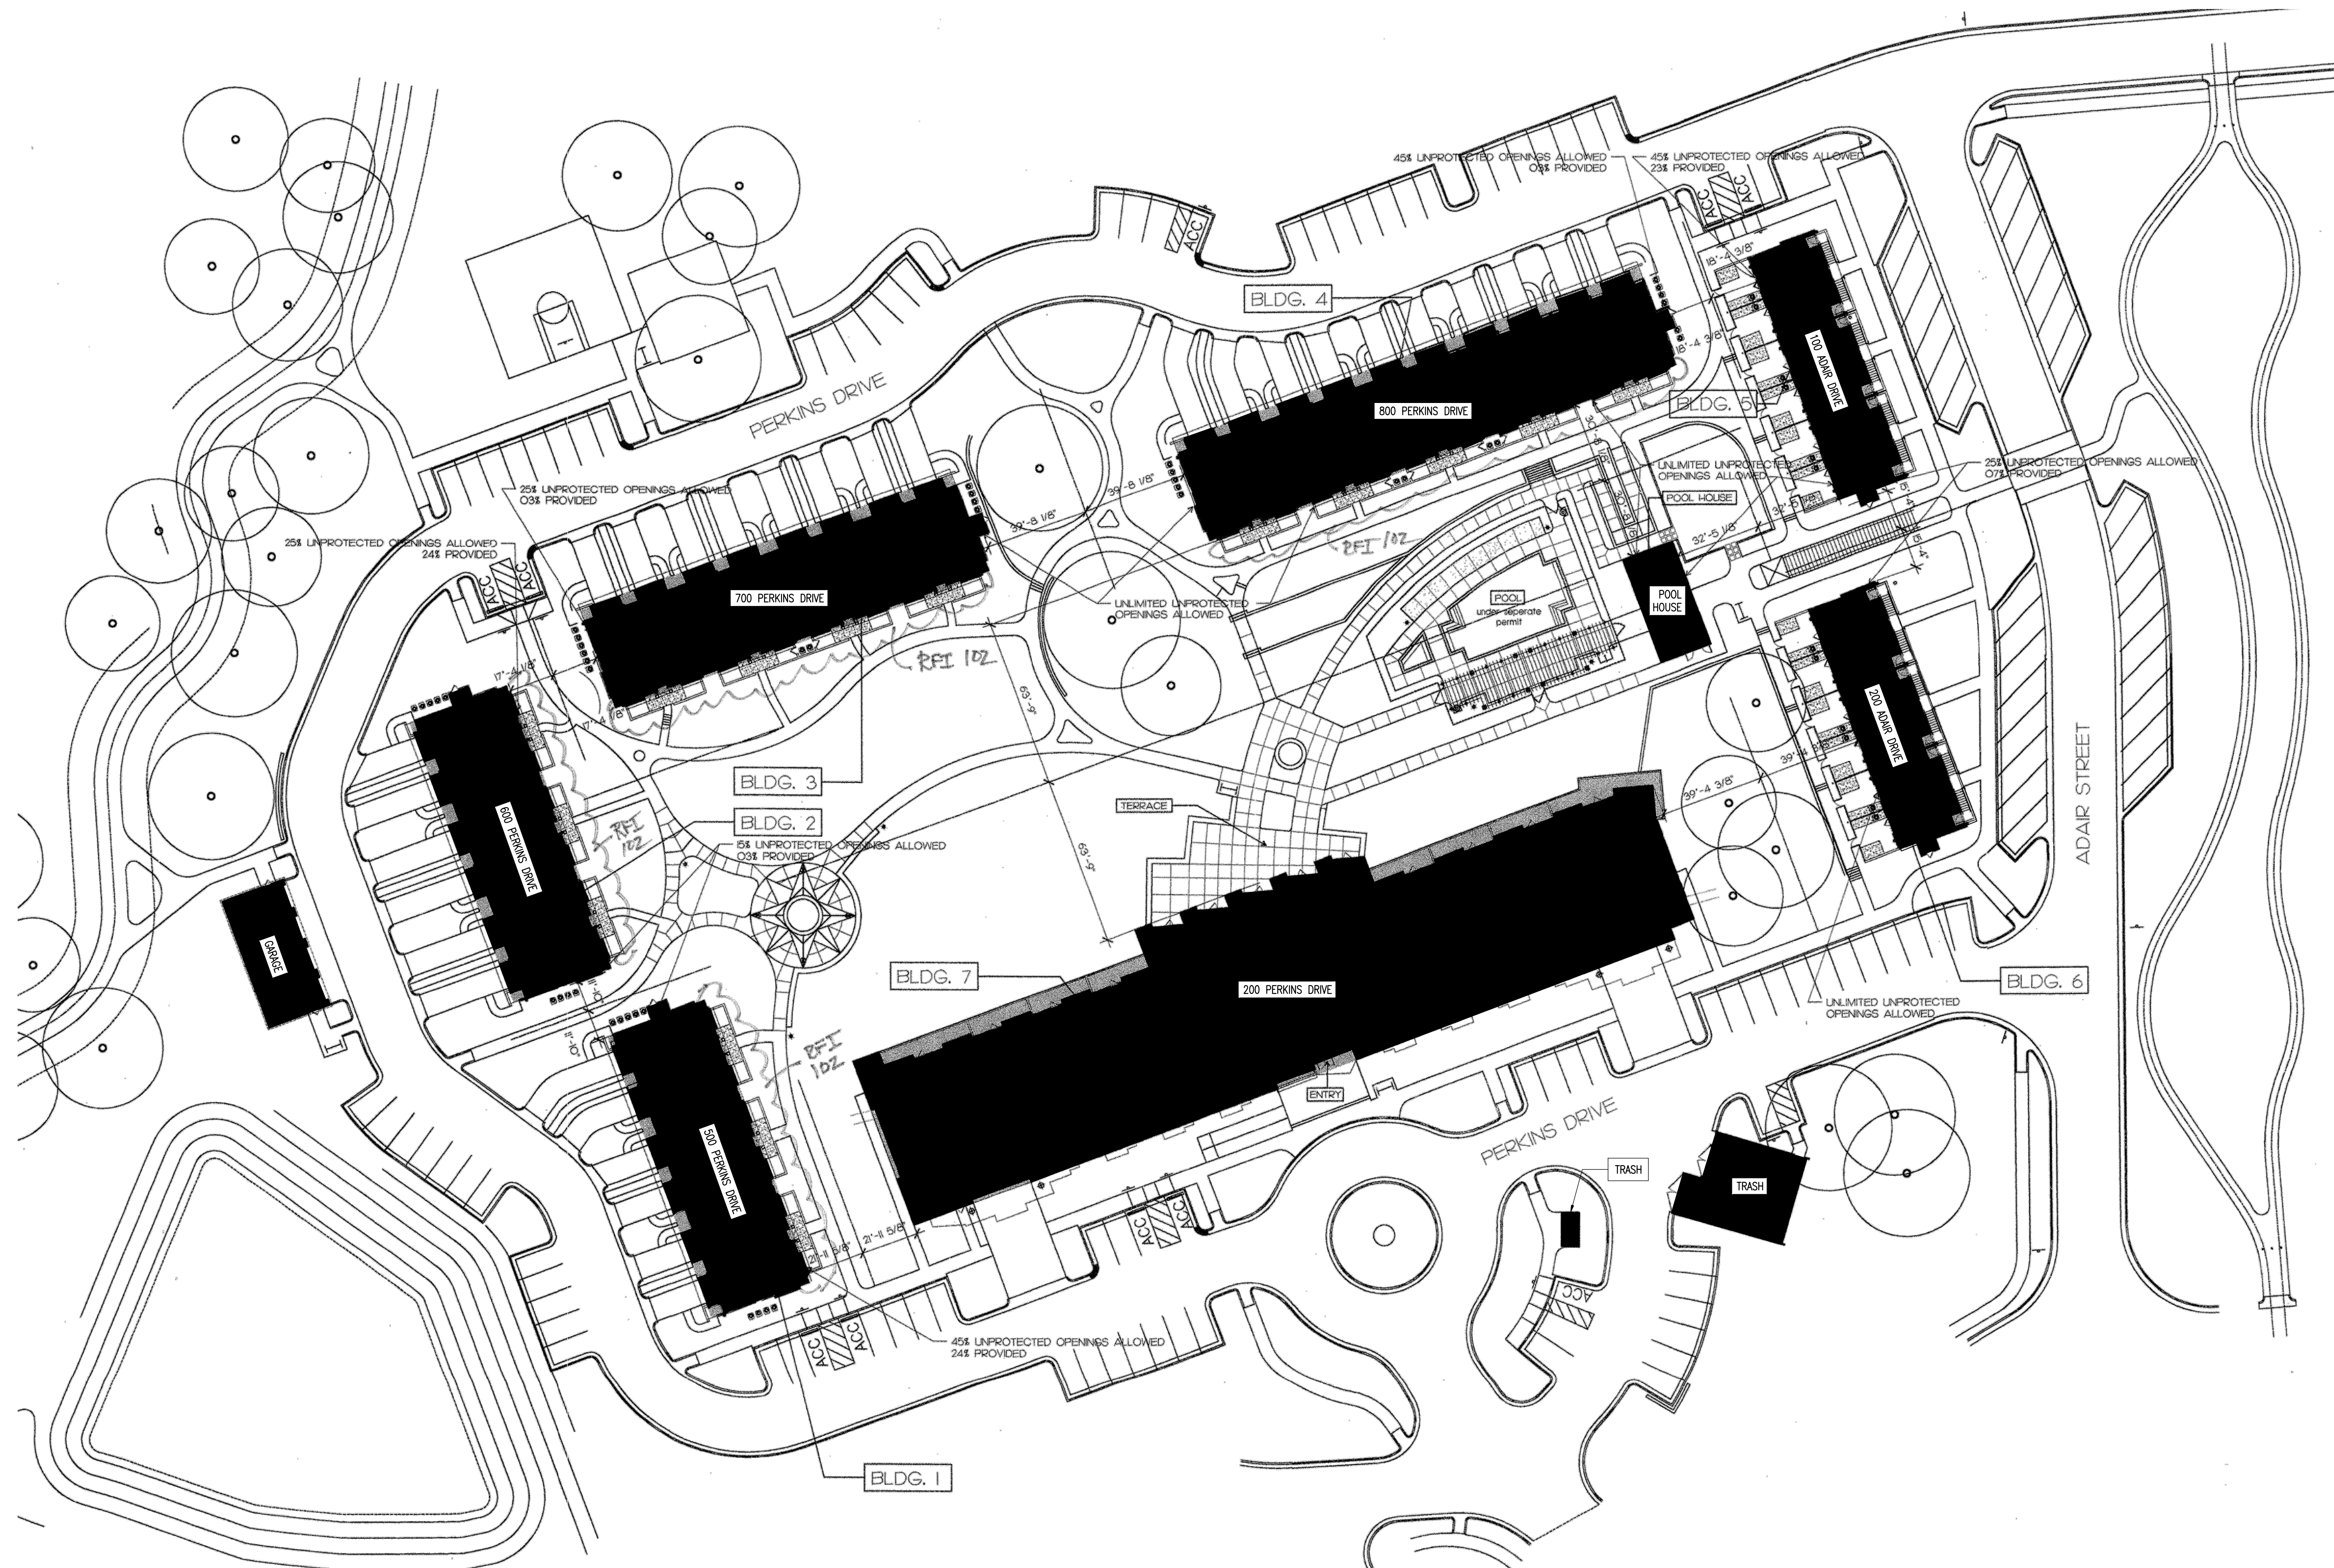


ARCHITECTURAL SITE PLAN
NTS 1

Chapel Hill North Apartments

lutal Real Estate
Chapel Hill, North Carolina

01/27/2025

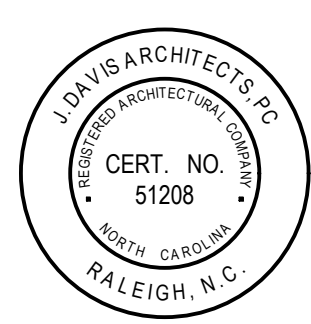

PROJECT:	DATE
24104	
ISSUE:	
REVISIONS:	
DRAWN BY:	
CHECKED BY:	
CONTENT:	ARCHITECTURAL SITE PLAN

A1

©2024 J. DAVIS ARCHITECTS EXPRESSLY RESERVES ITS COMMON LAW COPYRIGHT AND OTHER PROPERTY RIGHTS IN THESE PLANS. THESE PLANS ARE NOT TO BE REPRODUCED, CHANGED OR COPIED IN ANY FORM OR MANNER WHATSOEVER, NOR ARE THEY TO BE ASSIGNED TO ANY THIRD PARTY WITHOUT FIRST OBTAINING THE EXPRESSED WRITTEN PERMISSION AND CONSENT OF J. DAVIS ARCHITECTS, P.C.