


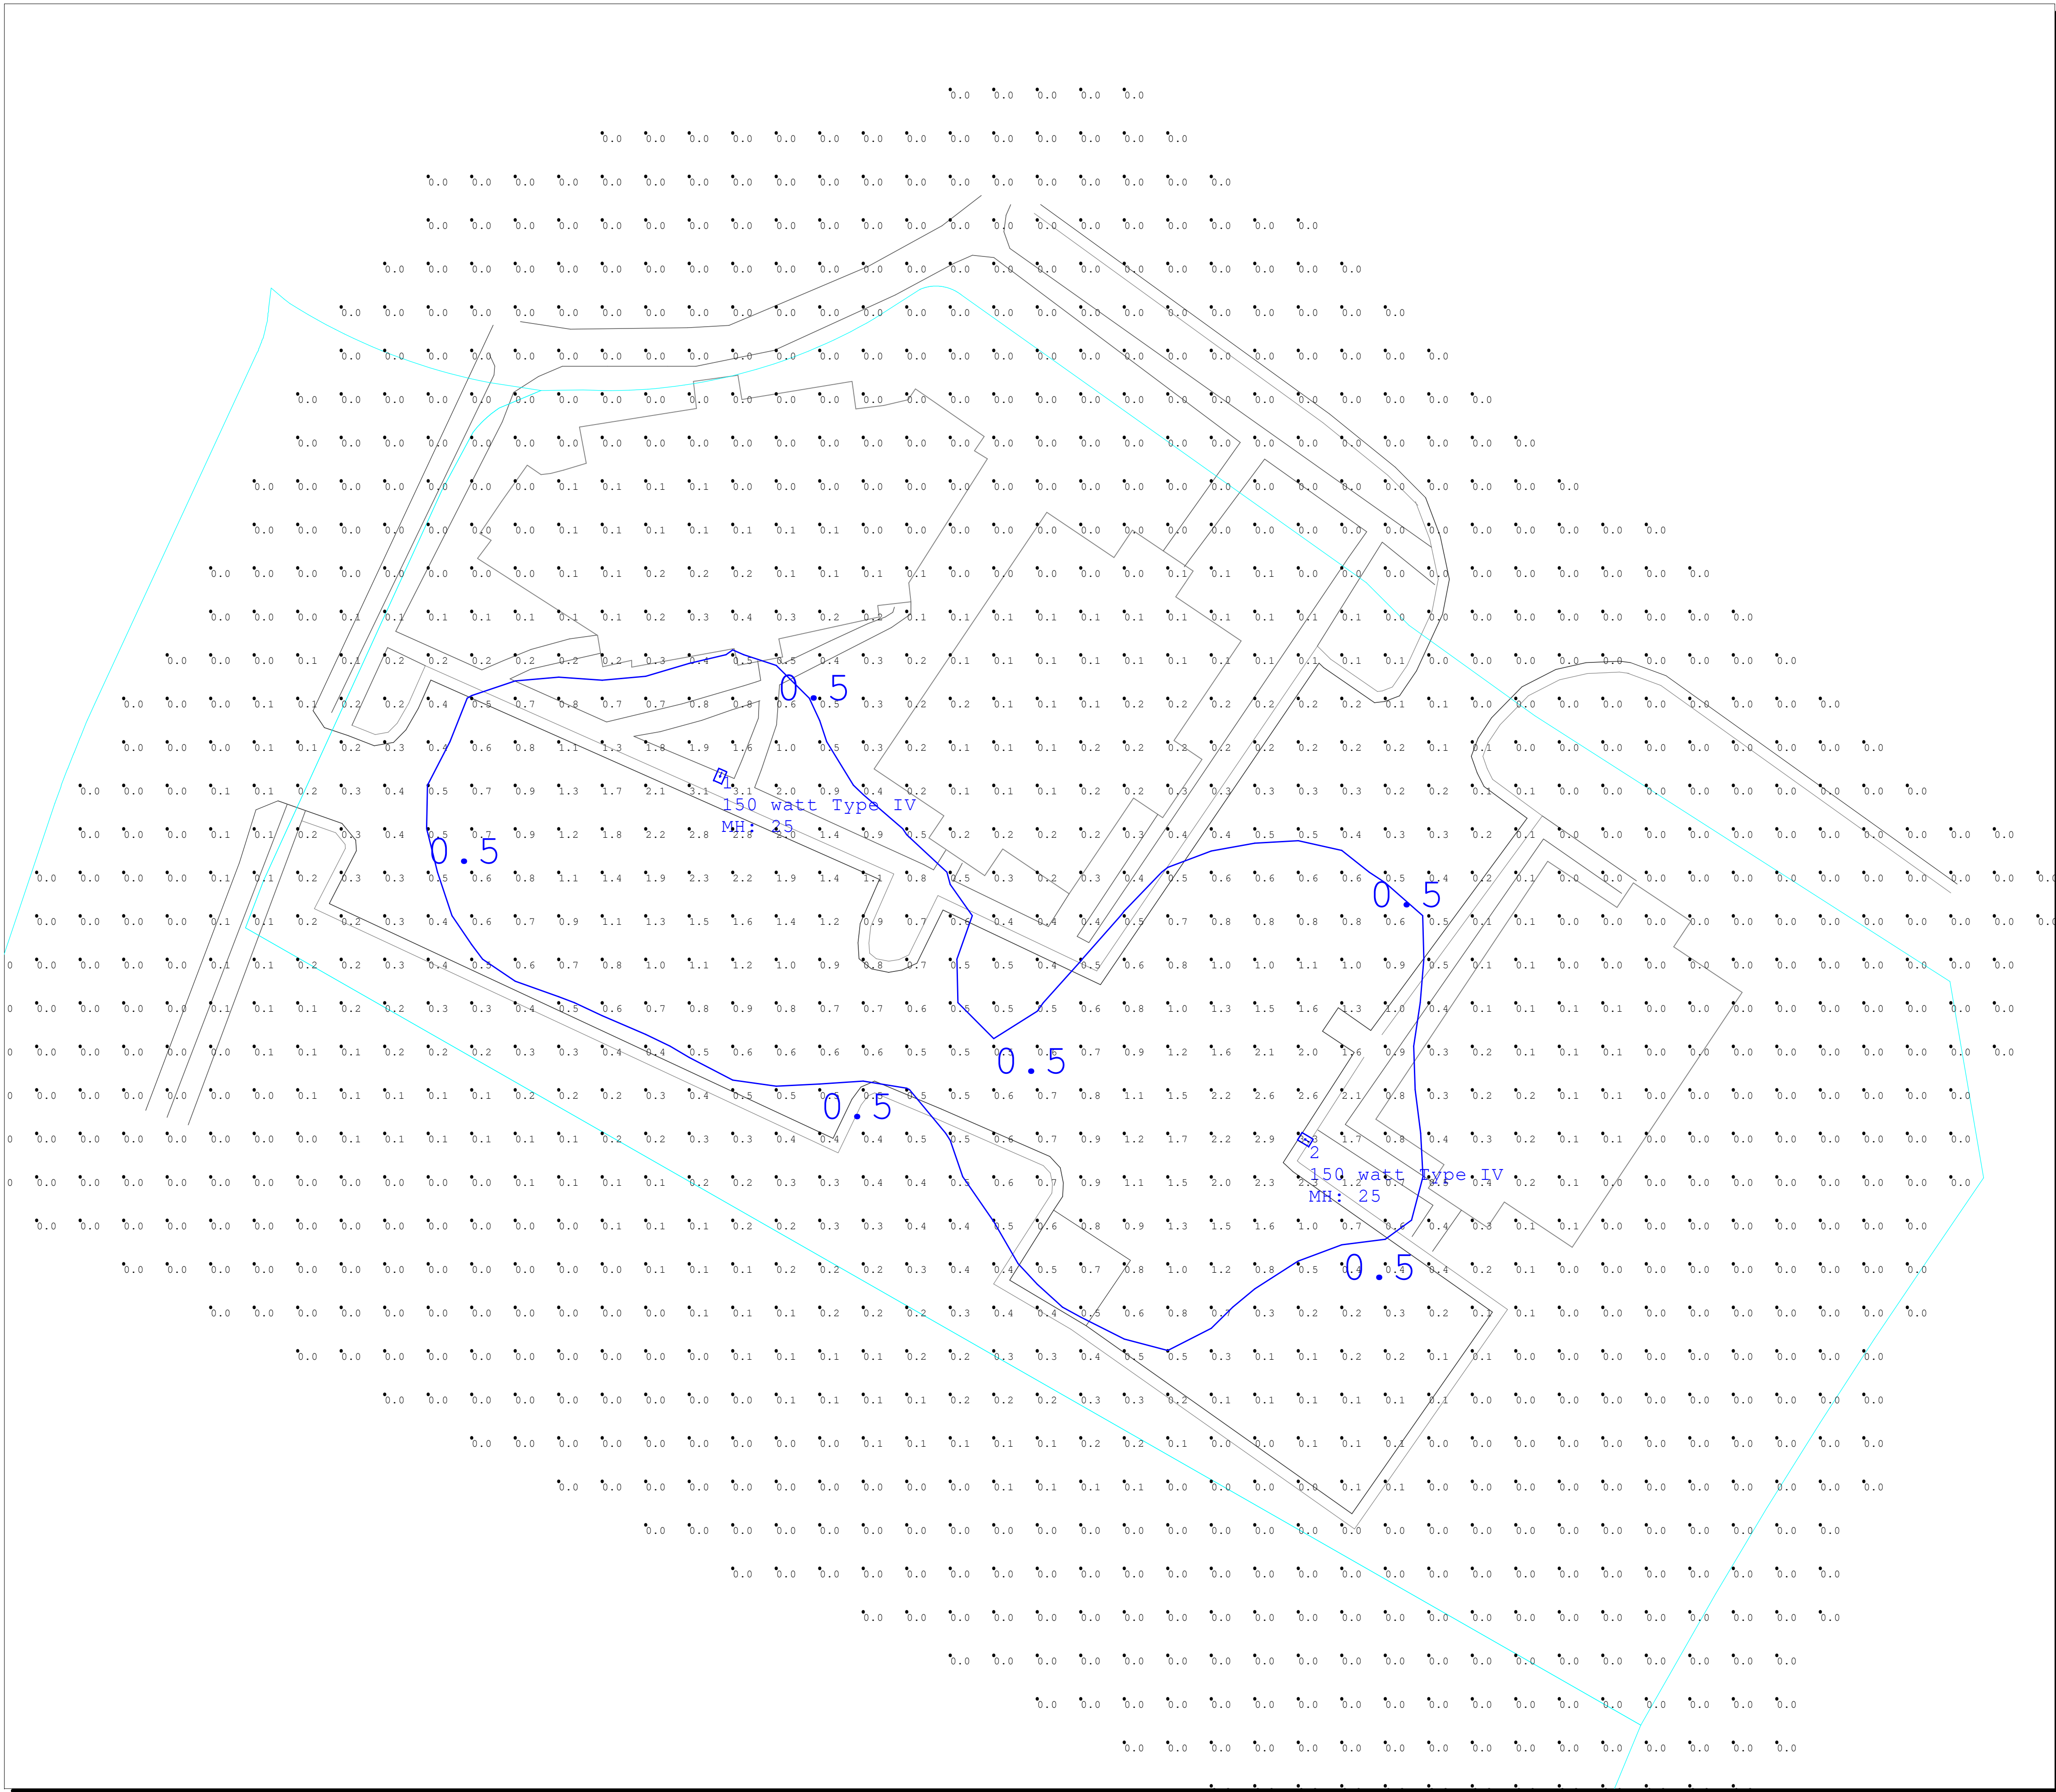

Luminaire Schedule					
Symbol	Qty	Label	Arrangement	Total Lamp Lumens LLF	
	2	150 watt Type IV	SINGLE	N.A.	0.850
Calculation Summary					
Label	CalcType	Units	Avg	Max	Min
site	Illuminance	Fc	0.20	3.3	0.0
Luminaire Location Summary					
LumNo	Label	Mounting	Height	Orient	
1	150 watt Type IV	25		246.501	
2	150 watt Type IV	25		149.036	



Description:
Pole Style A is a round, smooth tapered shaft available in varying heights, anchor based or direct buried
Colors: Bronze, Black, Gray, Green (not available in all mounting heights)
Material: Fiberglass
Mounting heights:
Anchor Based Flush Mount: 12ft
Anchor Based with Concrete reveal: 25ft, 30ft, 35ft
Direct Buried: 12ft, 15ft, 20ft, 25ft, 30ft, 35ft



#	Date	Comments
Revisions		

Drawn By: Tom Grantham, LC, CEM	
Checked By:	
Date: 4/29/2021	
Scale: 1"=20'	

105 MARKET ST	Chapel Hill
---------------	-------------