
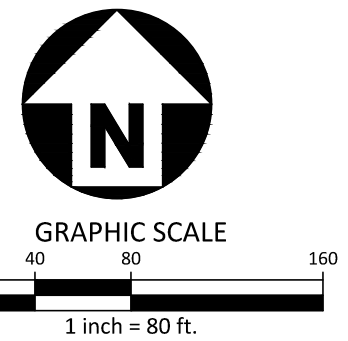
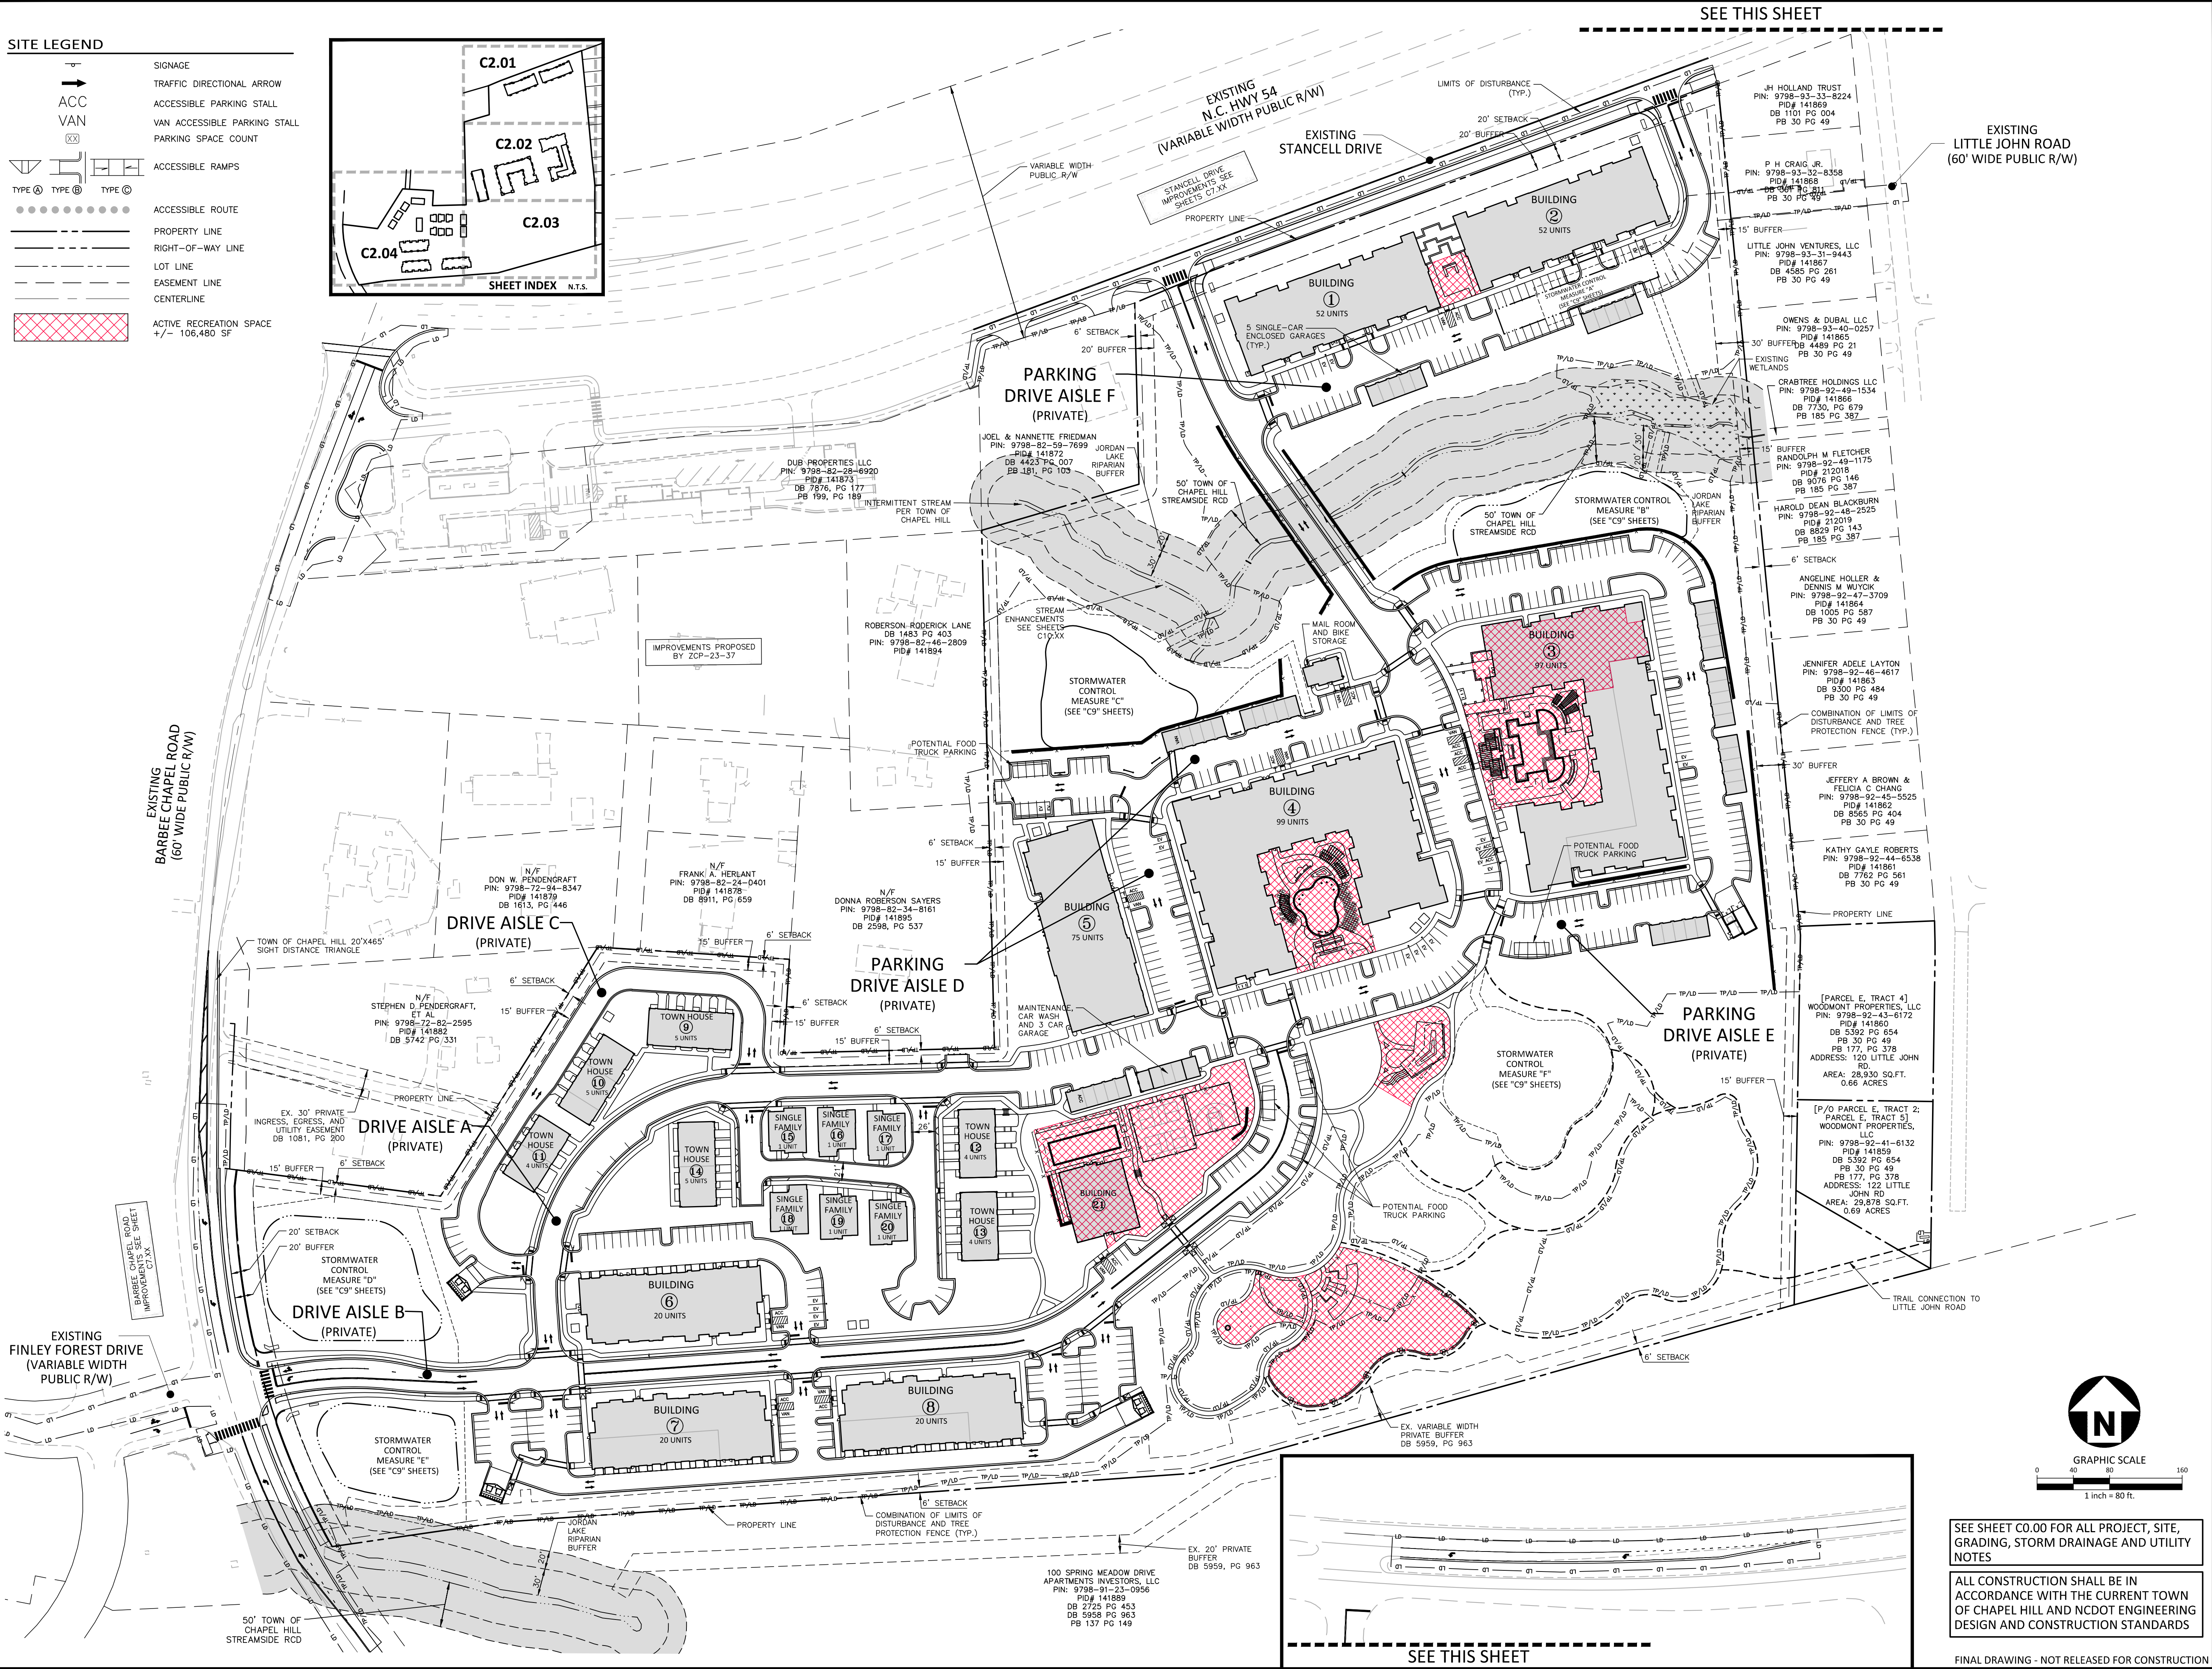
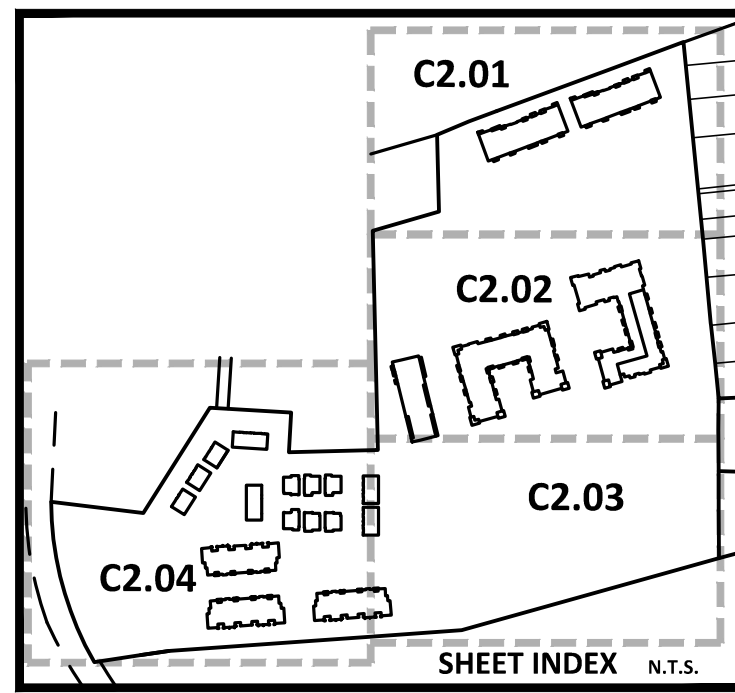


M:\Projects\RAV\RAV21002\04-Production\Engineering\Construction Drawings\3-Zoning Compliance Permit\RAV21002-OAS1.dwg, 1/6/2025 10:38:06 AM, Lee Weaver


SITE LEGEND

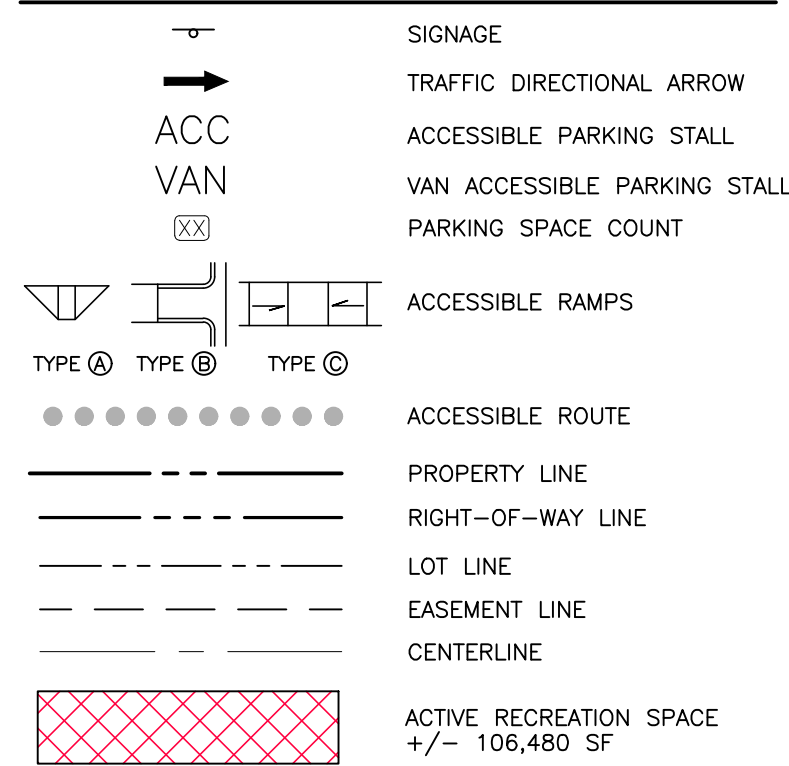

SEE SHEET C0.00 FOR ALL PROJECT, SITE, GRADING, STORM DRAINAGE AND UTILITY NOTES

ALL CONSTRUCTION SHALL BE IN ACCORDANCE WITH THE CURRENT TOWN OF CHAPEL HILL AND NCDOT ENGINEERING DESIGN AND CONSTRUCTION STANDARDS

FINAL DRAWING - NOT RELEASED FOR CONSTRUCTION

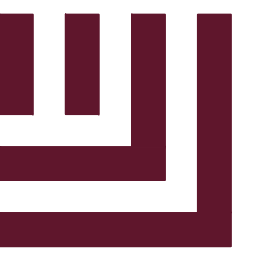

McADAMS

The John R. McAdams Company, Inc.
621 Hillsborough Street
Suite 500
Raleigh, NC 27603
phone 919. 361. 5000
fax 919. 361. 2269
license number: C-0293, C-187

www.mcadamsco.com

CLIENT

NORTHWOOD RAVIN
3015 CARRINGTON MILL BLVD, STE 460
MORRISVILLE, NORTH CAROLINA 27560
Adam Golden
PHONE: 919. 354. 3680



NORTHWOOD RAVIN

HILLMONT
ZONING COMPLIANCE PERMIT
146 STANCELL DRIVE
CHAPEL HILL, NORTH CAROLINA 27517



REVISIONS

NO.	DATE	REVISION
1	09.27.2024	REVISED PER 1ST ZCP COMMENTS
2	11.08.2024	ZCP UPDATE TO CLIENT
3	01.06.2025	REVISED PER 2ND ZCP COMMENTS
4		
5		
6		

PLAN INFORMATION

PROJECT NO.	RAV-21002
FILENAME	RAV21002-OAS1
CHECKED BY	LAW
DRAWN BY	JTB
SCALE	1" = 80'
DATE	07.02.2024

SHEET

OVERALL SITE PLAN

C2.00