

WEAVERS GROVE

HABITAT FOR HUMANITY ORANGE COUNTY

CHAPEL HILL, NC



SHEET NUMBER	SHEET NAME	CDC SUBMISSION 01.31.23

CDC SERIES	
A1.00	COVERSHEET
A1.10	COMMUNITY CENTER - FLOOR PLANS & ELEVATIONS
A1.11	COMMUNITY CENTER - EXTERIOR MATERIAL SELECTION
A1.12	COMMUNITY CENTER - RENDERINGS
A1.20	PAVILION & RESTROOM PAVILION - FLOOR PLANS & ELEVATIONS
A1.21	PAVILION & RESTROOM PAVILION - EXTERIOR MATERIAL SELECTION
A1.22	PAVILION & RESTROOM PAVILION - RENDERINGS
A1.30	FIX-IT SHOP - FLOOR PLANS, ELEV, EXT. MAT. SELECTIONS & RENDERING

CLIENT: HABITAT FOR HUMANITY - ORANGE COUNTY
CHAPEL HILL, NC

ARCHITECT: CLINE DESIGN ASSOCIATES, PA
RALEIGH, NC

LANDSCAPE: SCOTT MURRAY LAND PLANNING, INC.
BOYDTON, VA

CIVIL: BALLENTINE ASSOCIATES, PA
CHAPEL HILL, NC

COMMUNITY DESIGN COMMISSION
JANUARY 31, 2023

SETS ISSUED:
01.31.2023 COMMUNITY DESIGN COMMISSION

NOT FOR CONSTRUCTION


COMMUNITY DESIGN COMMISSION

PROJECT:	018215
DATE:	01.31.2023
REVISIONS:	DATE

DRAWN BY: Author
CHECKED BY: Checker

COVERSHEET


A1.00

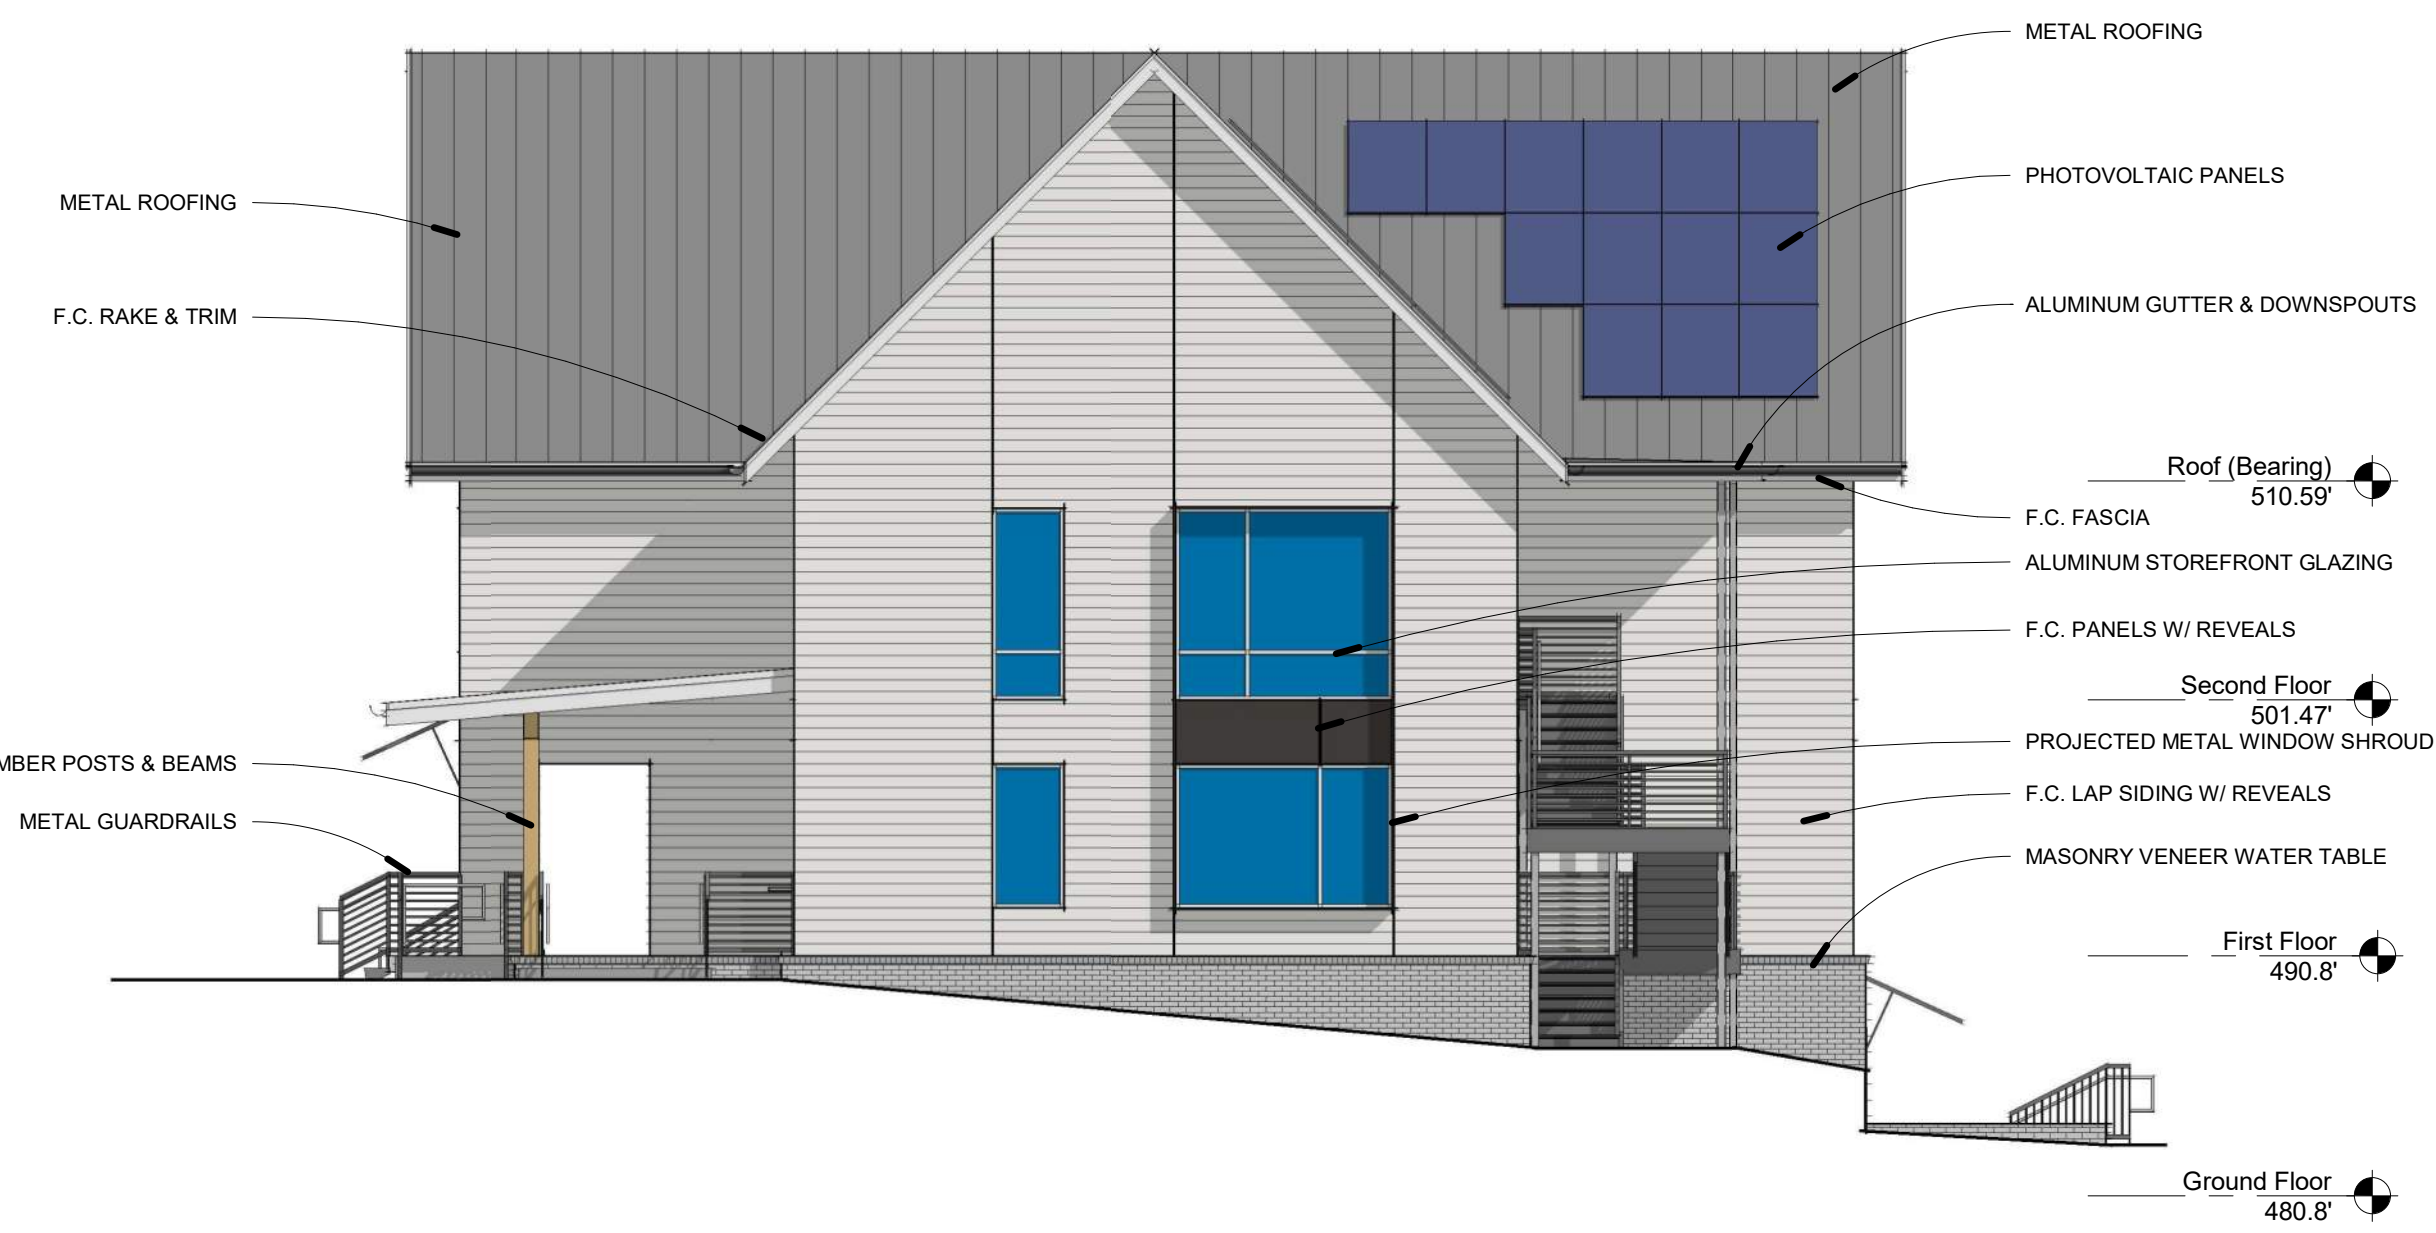


CDC COMMUNITY CENTER - NORTH WEST ELEVATION 7
1/8" = 1'-0"




CDC COMMUNITY CENTER - NORTH EAST ELEVATION 6
1/8" = 1'-0"

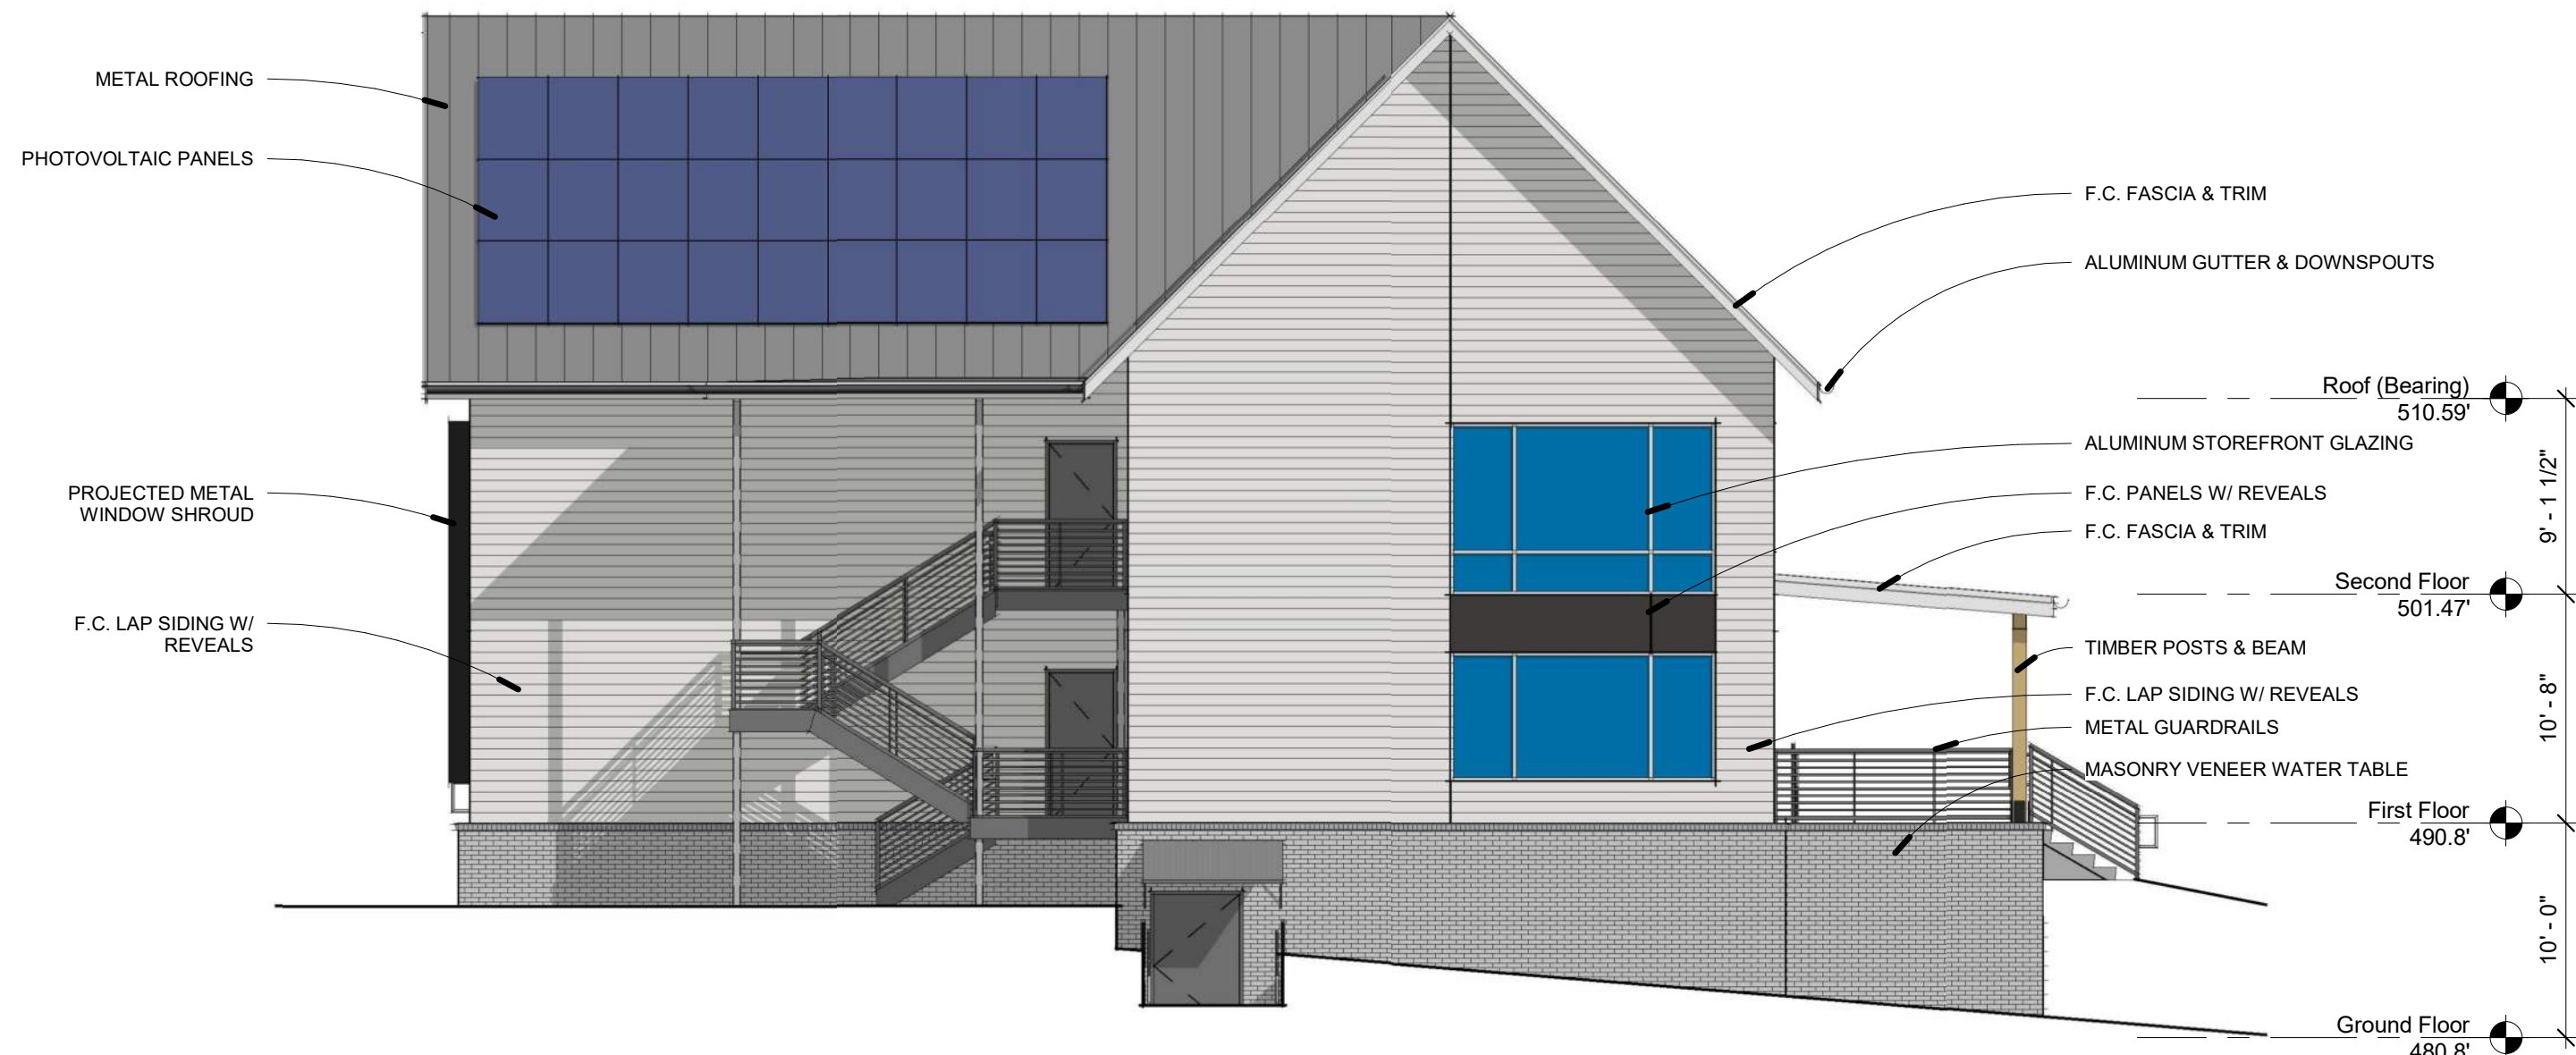


CDC COMMUNITY CENTER - SOUTH EAST ELEVATION 5
1/8" = 1'-0"

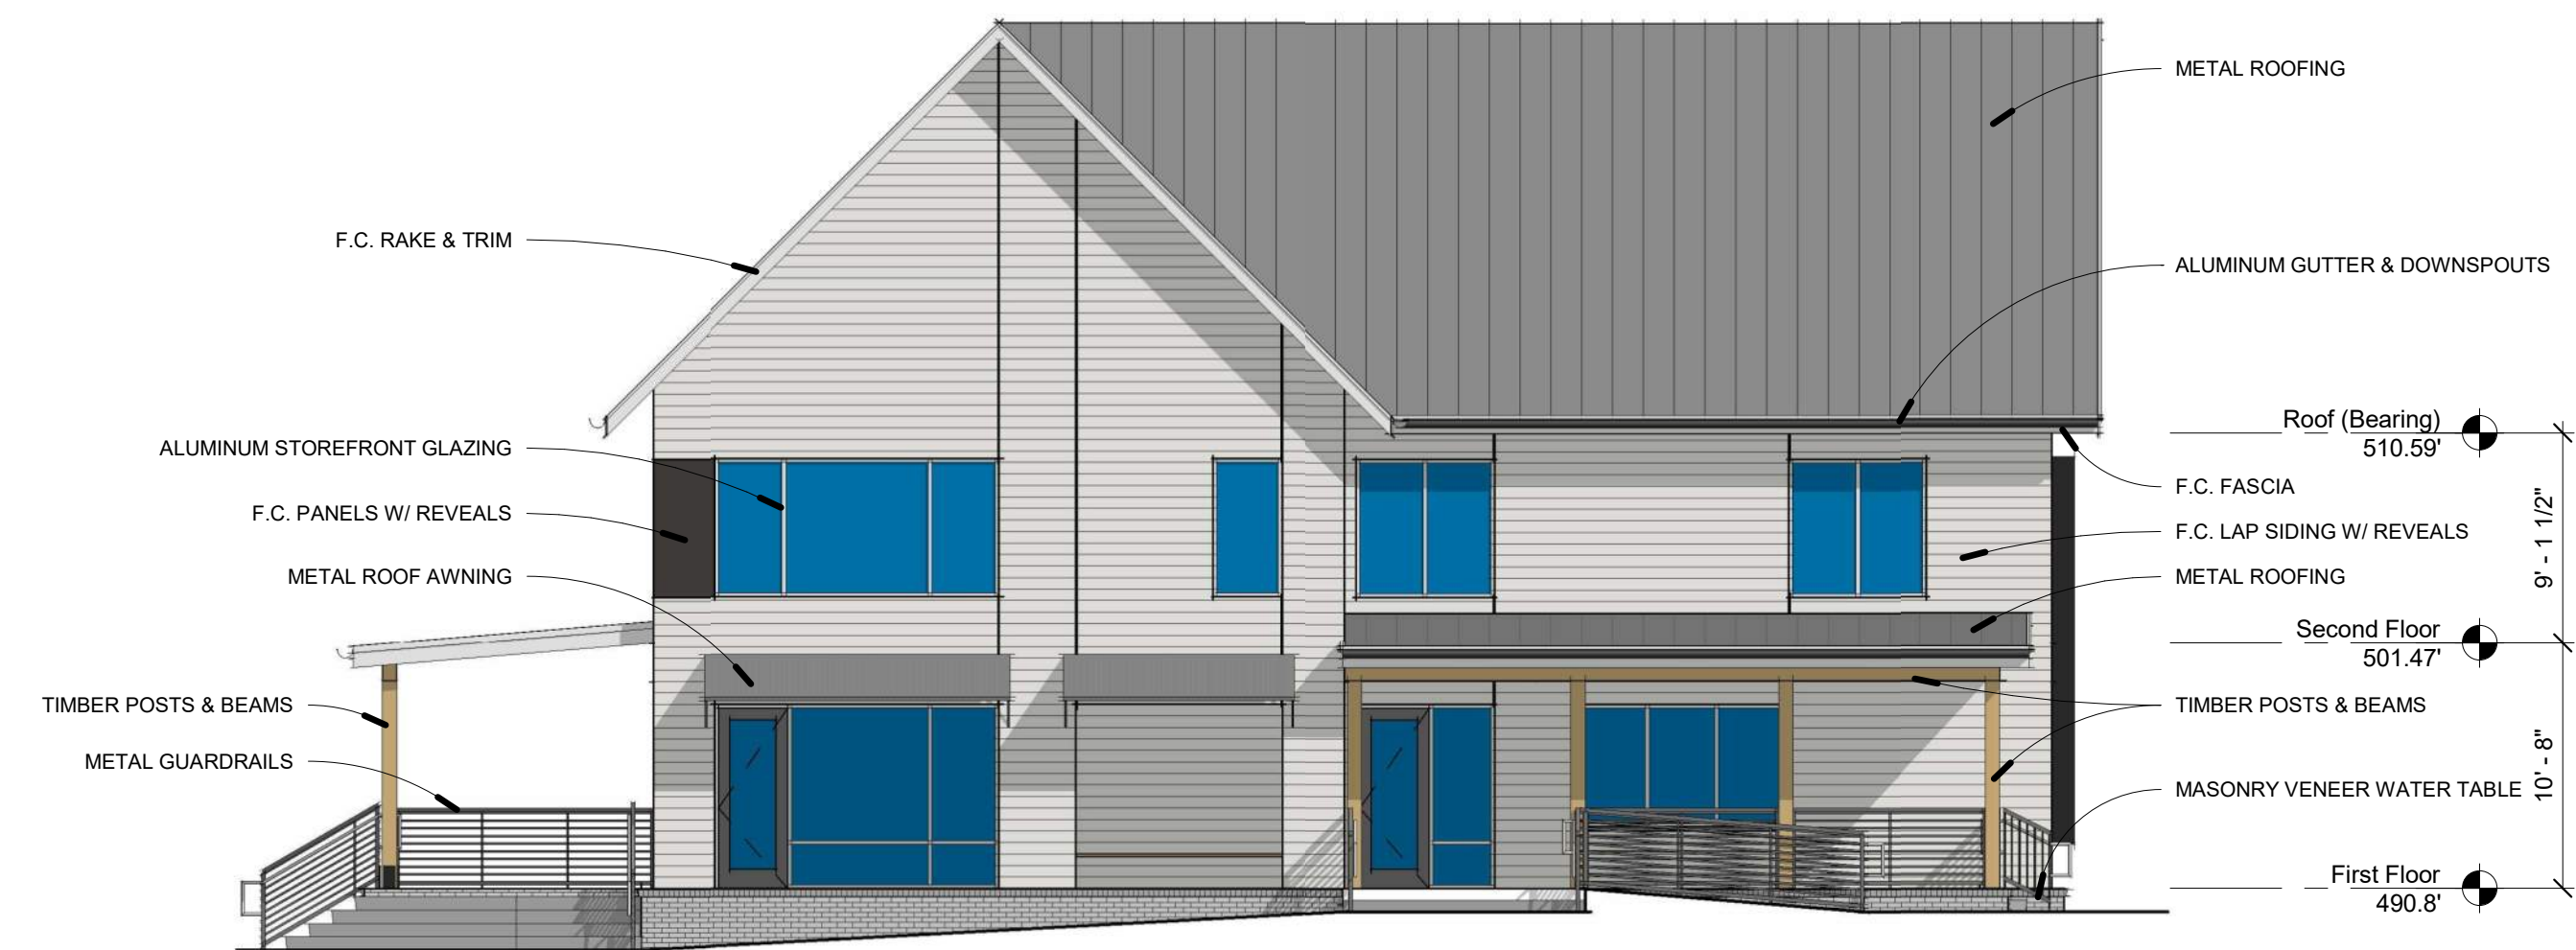


CDC COMMUNITY CENTER FACING PRIVATE STREET A 4
1/8" = 1'-0"

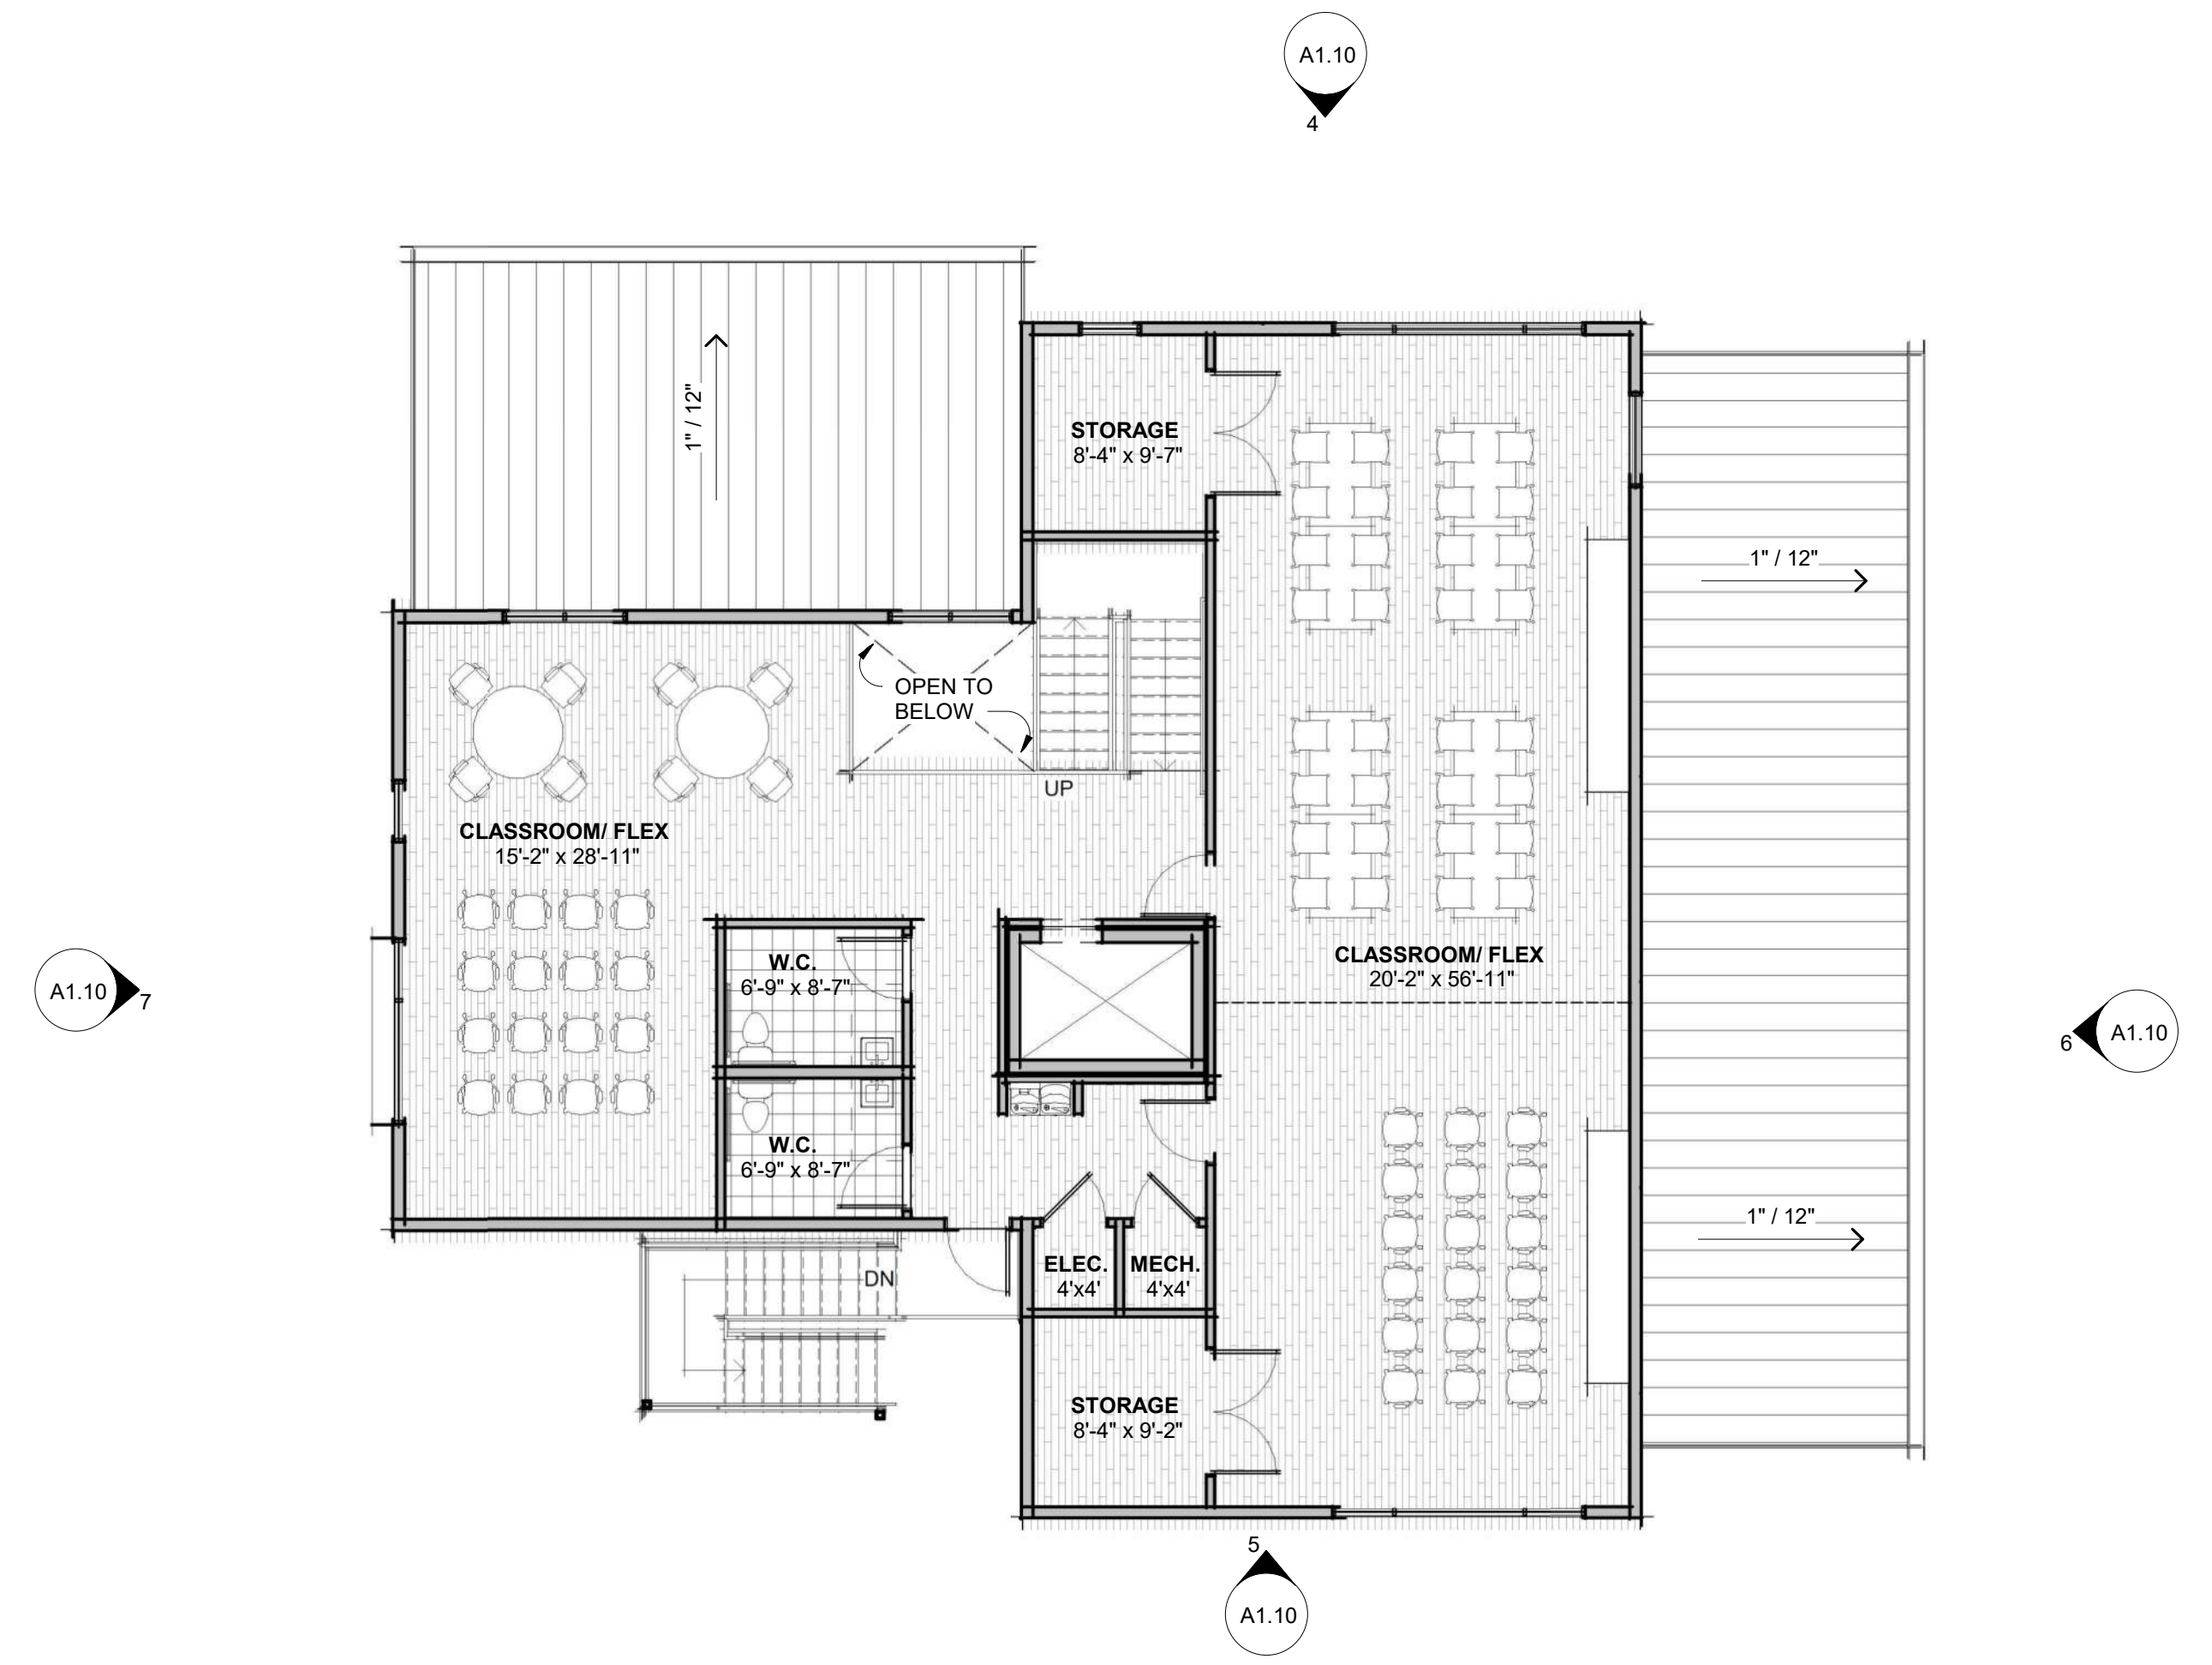

CDC 02 SECOND FLOOR PLAN 3
1/8" = 1'-0"

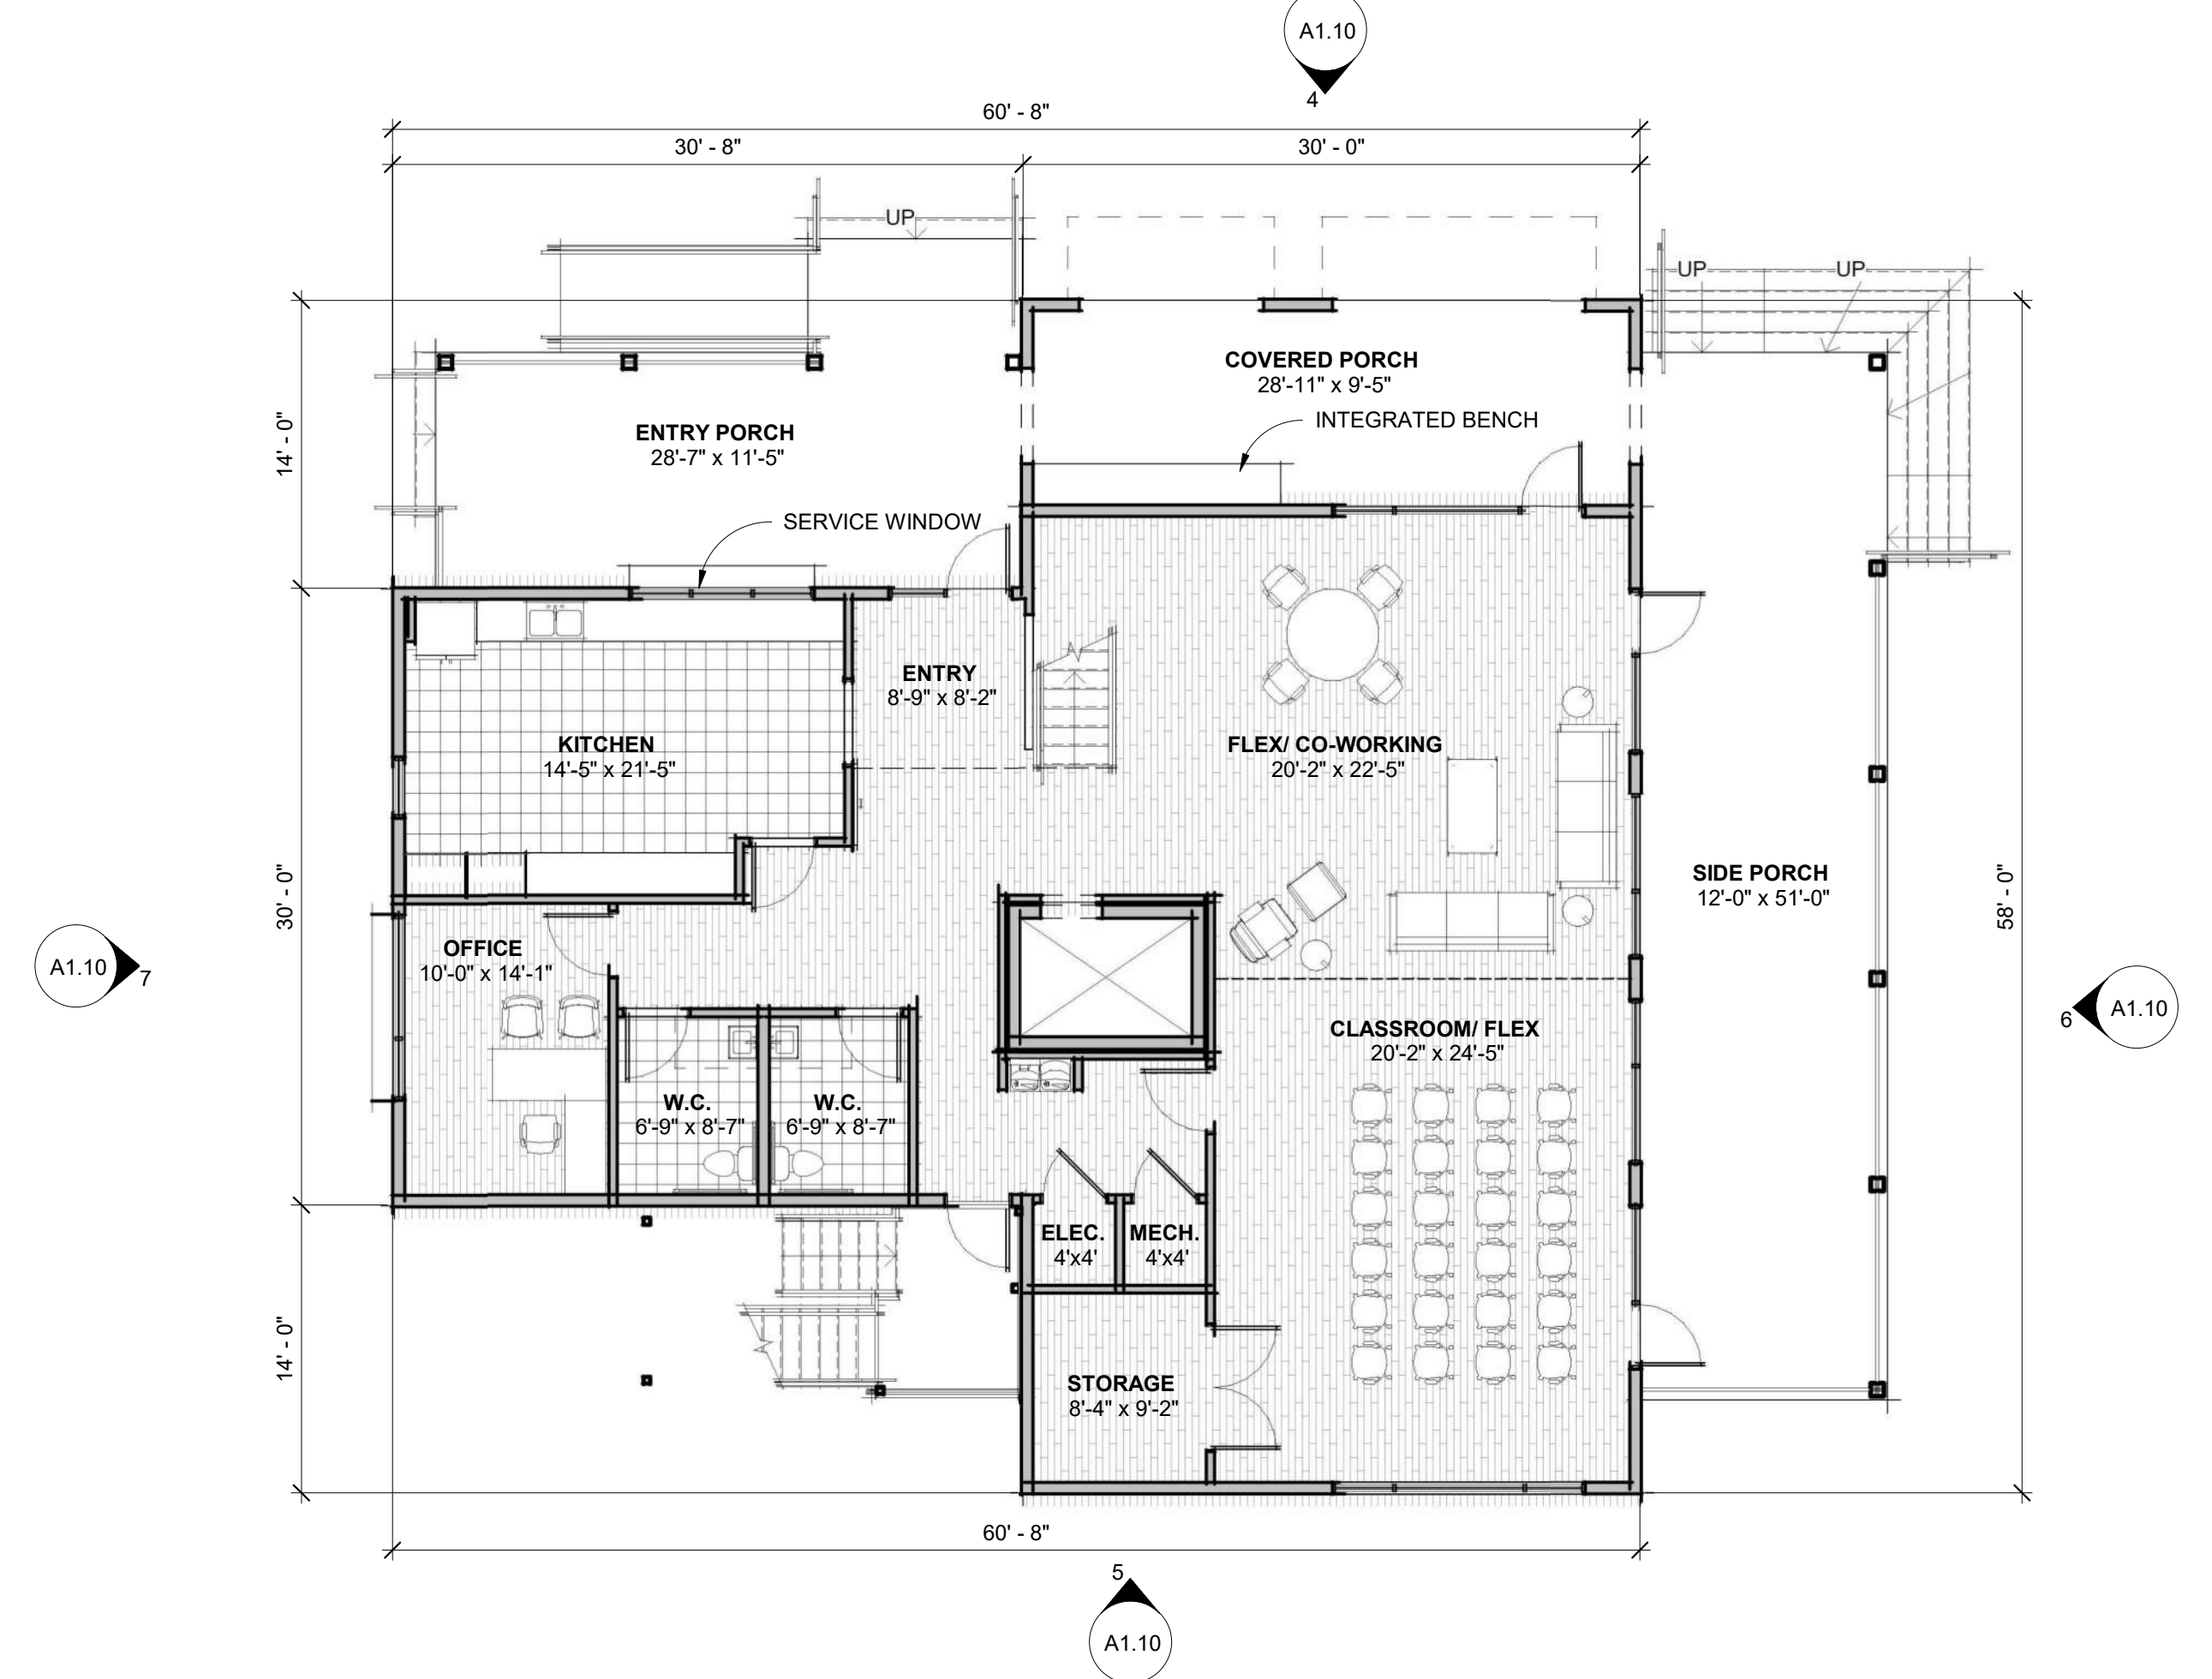

CDC 01 FIRST FLOOR PLAN 2
1/8" = 1'-0"

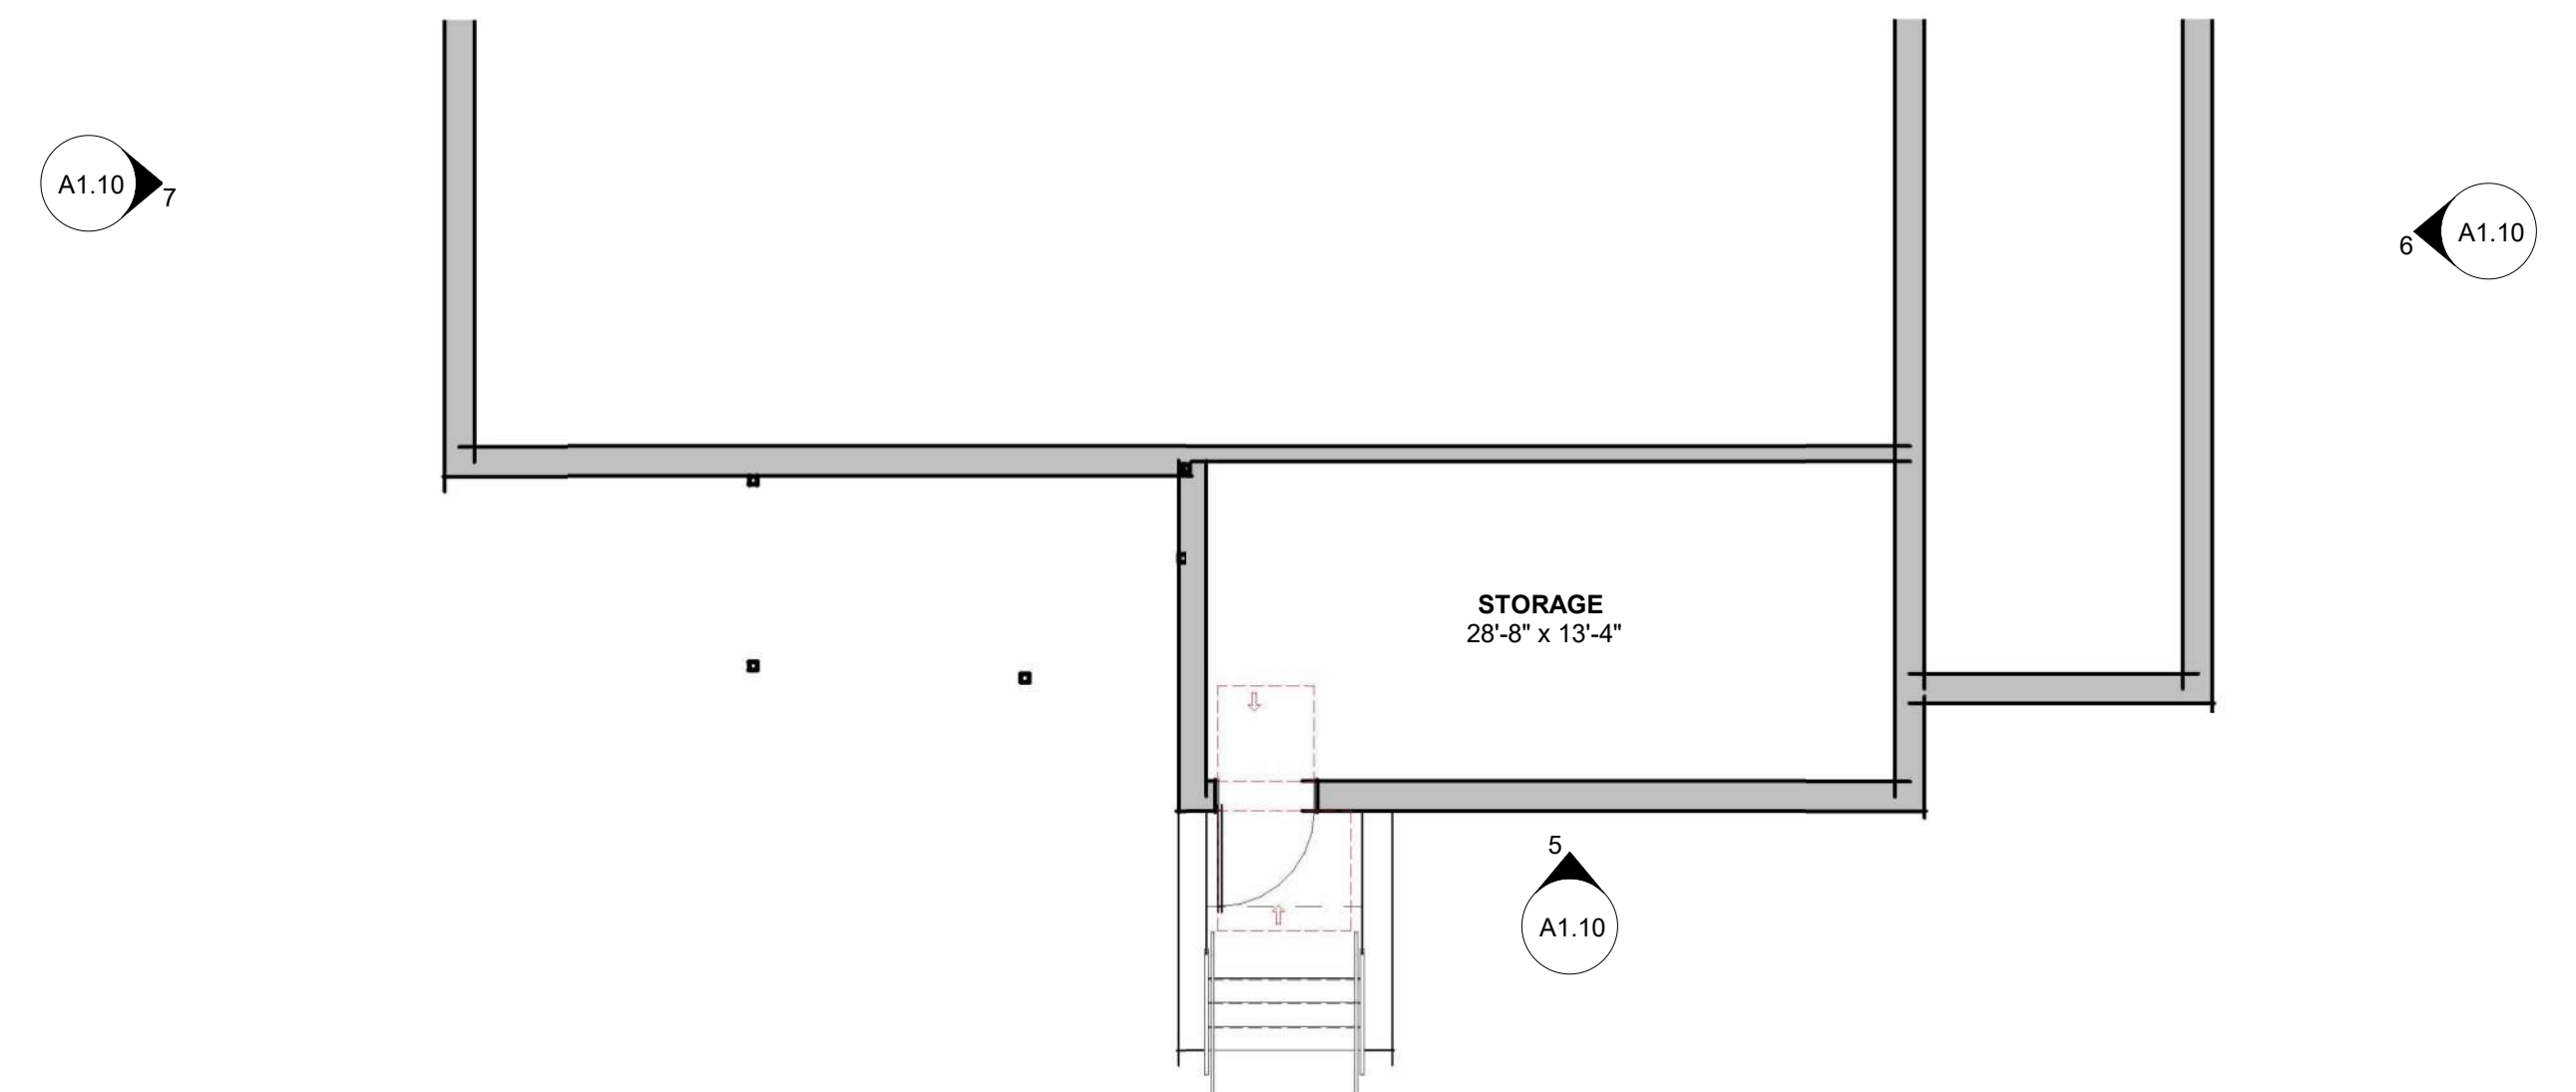

CDC 00 BASEMENT FLOOR PLAN 1
1/8" = 1'-0"

HABITAT FOR HUMANITY ORANGE COUNTY
WEAVERS GROVE
CHAPEL HILL, NC

NOT FOR
CONSTRUCTION


COMMUNITY
DESIGN
COMMISSION

PROJECT:	018215
DATE:	01.31.2023
REVISIONS:	DATE

DRAWN BY: Author
CHECKED BY: Checker
**COMMUNITY CENTER -
EXTERIOR MATERIAL
SELECTION**



FIBER CEMENT LAP SIDING
WITH REVEALS

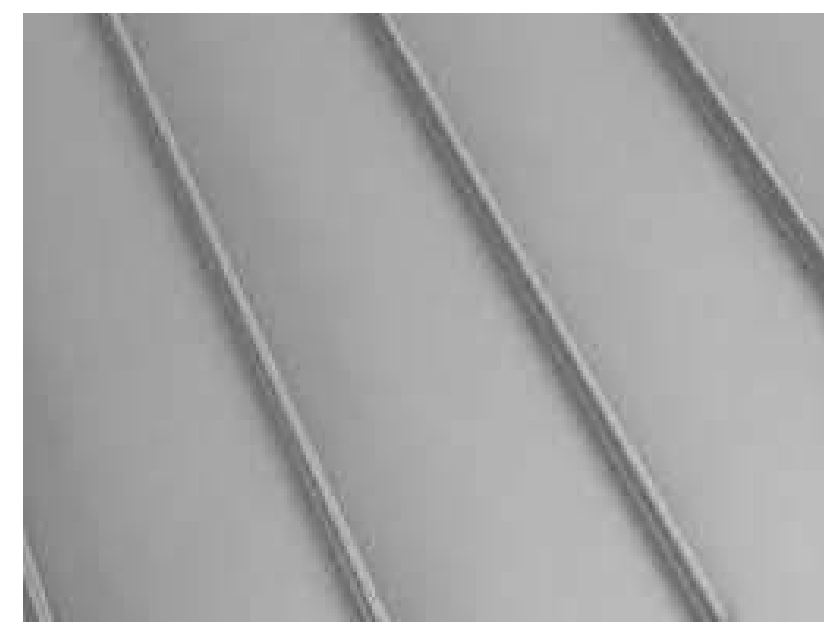

STANDING SEAM METAL ROOF



FIBER CEMENT PANELS
WITH REVEALS



ALUMINUM STOREFRONT





© 2023 CLINE DESIGN ASSOCIATE, INC. ALL RIGHTS RESERVED. THIS DOCUMENT IS THE PROPERTY OF CLINE DESIGN ASSOCIATE, INC. AND IS NOT TO BE REPRODUCED, COPIED, OR OTHERWISE TRANSMITTED IN ANY FORM OR BY ANY MEANS, WITHOUT THE EXPRESS WRITTEN PERMISSION AND CONSENT OF CLINE DESIGN ASSOCIATE, INC.

HABITAT FOR HUMANITY ORANGE COUNTY
WEAVERS GROVE
CHAPEL HILL, NC

NOT FOR
CONSTRUCTION

**COMMUNITY
DESIGN
COMMISSION**

PROJECT: 018215
DATE: 01.31.2023
REVISIONS: DATE

DRAWN BY: Author
CHECKED BY: Checker
**COMMUNITY CENTER -
RENDERINGS**

NOT FOR CONSTRUCTION


COMMUNITY DESIGN COMMISSION

PROJECT: 018215
DATE: 01.31.2023
REVISIONS: DATE


DRAWN BY: Author
CHECKED BY: Checker

PAVILION & RESTROOM PAVILION - FLOOR PLANS & ELEVATIONS


A1.20

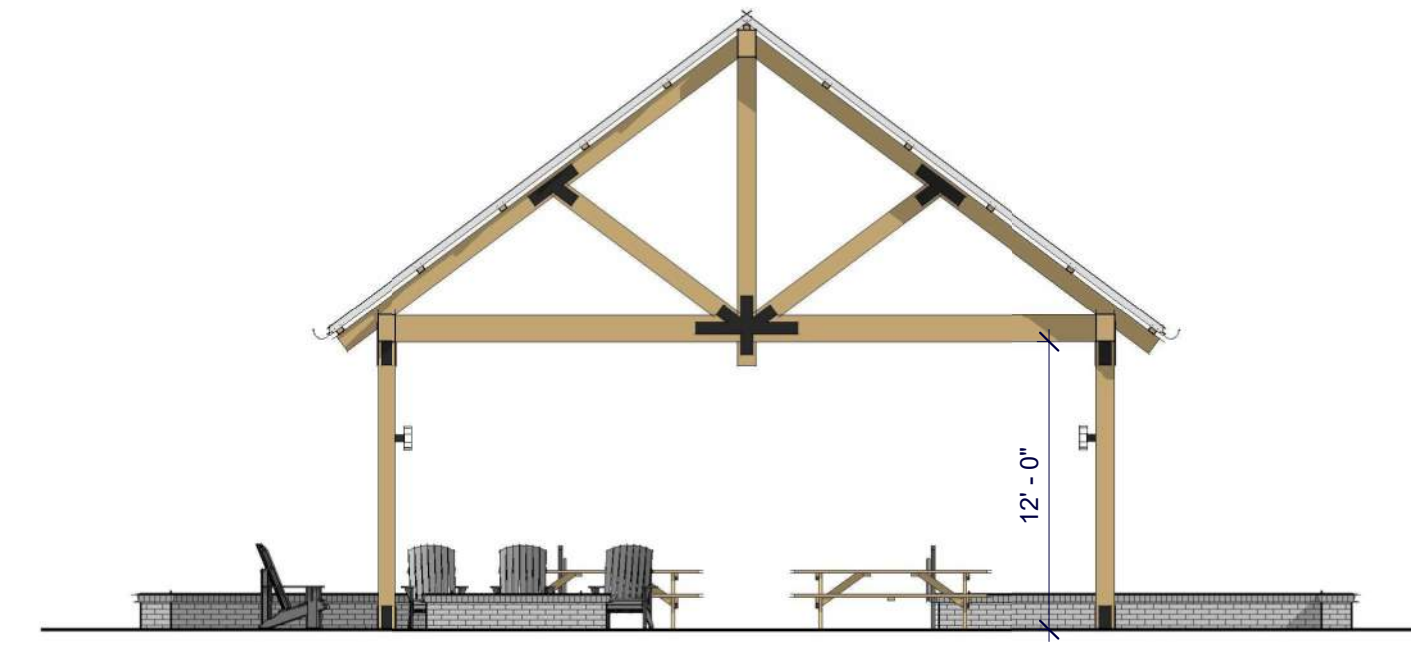


PAVILION - FACING GINGER ROAD 5
1/8" = 1'-0"

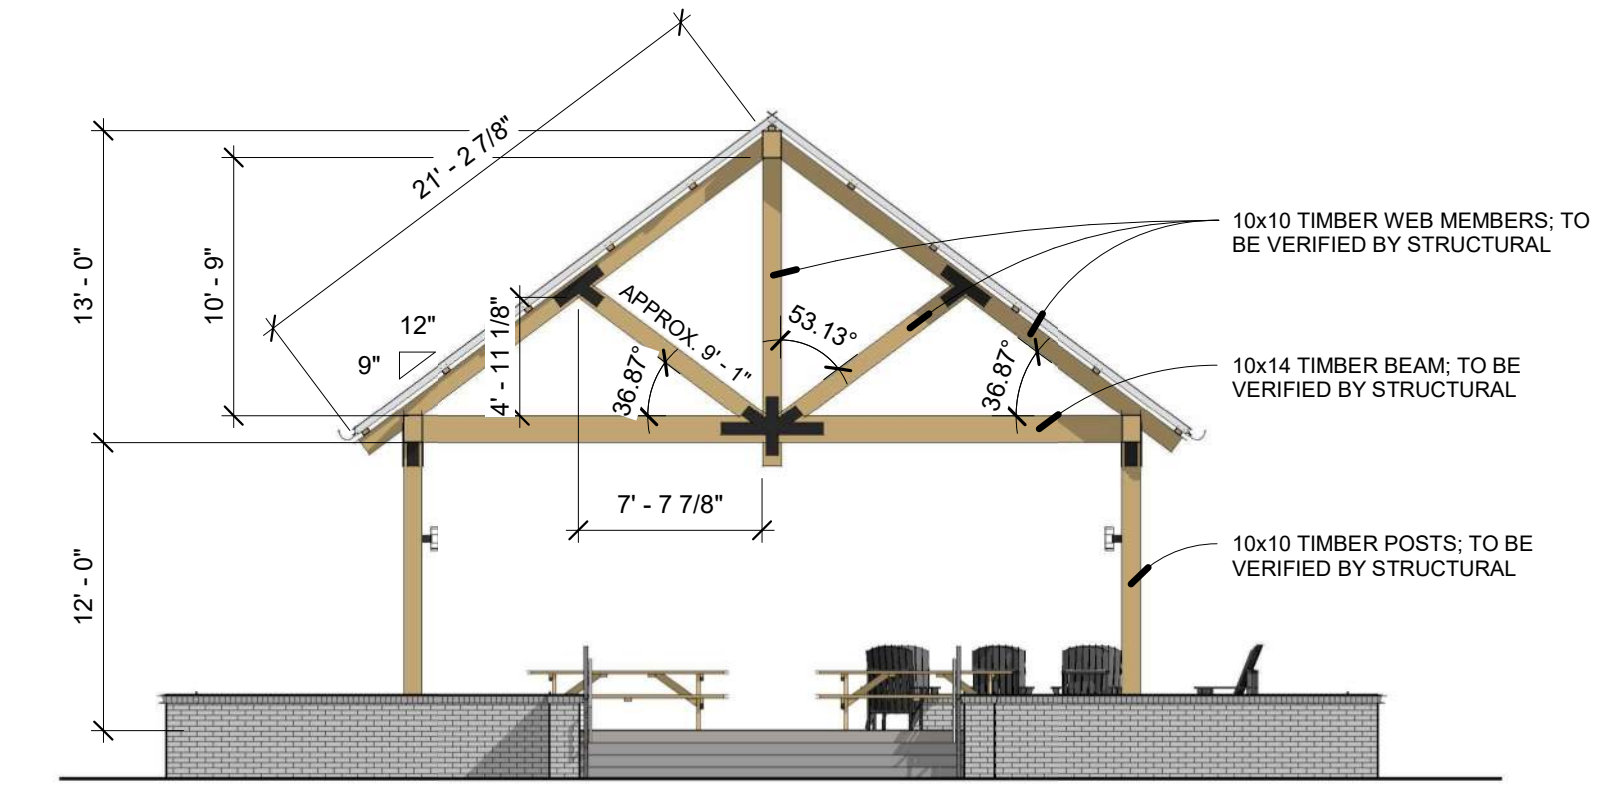


PAVILION - FACING PUBLIC STREET C1 4
1/8" = 1'-0"

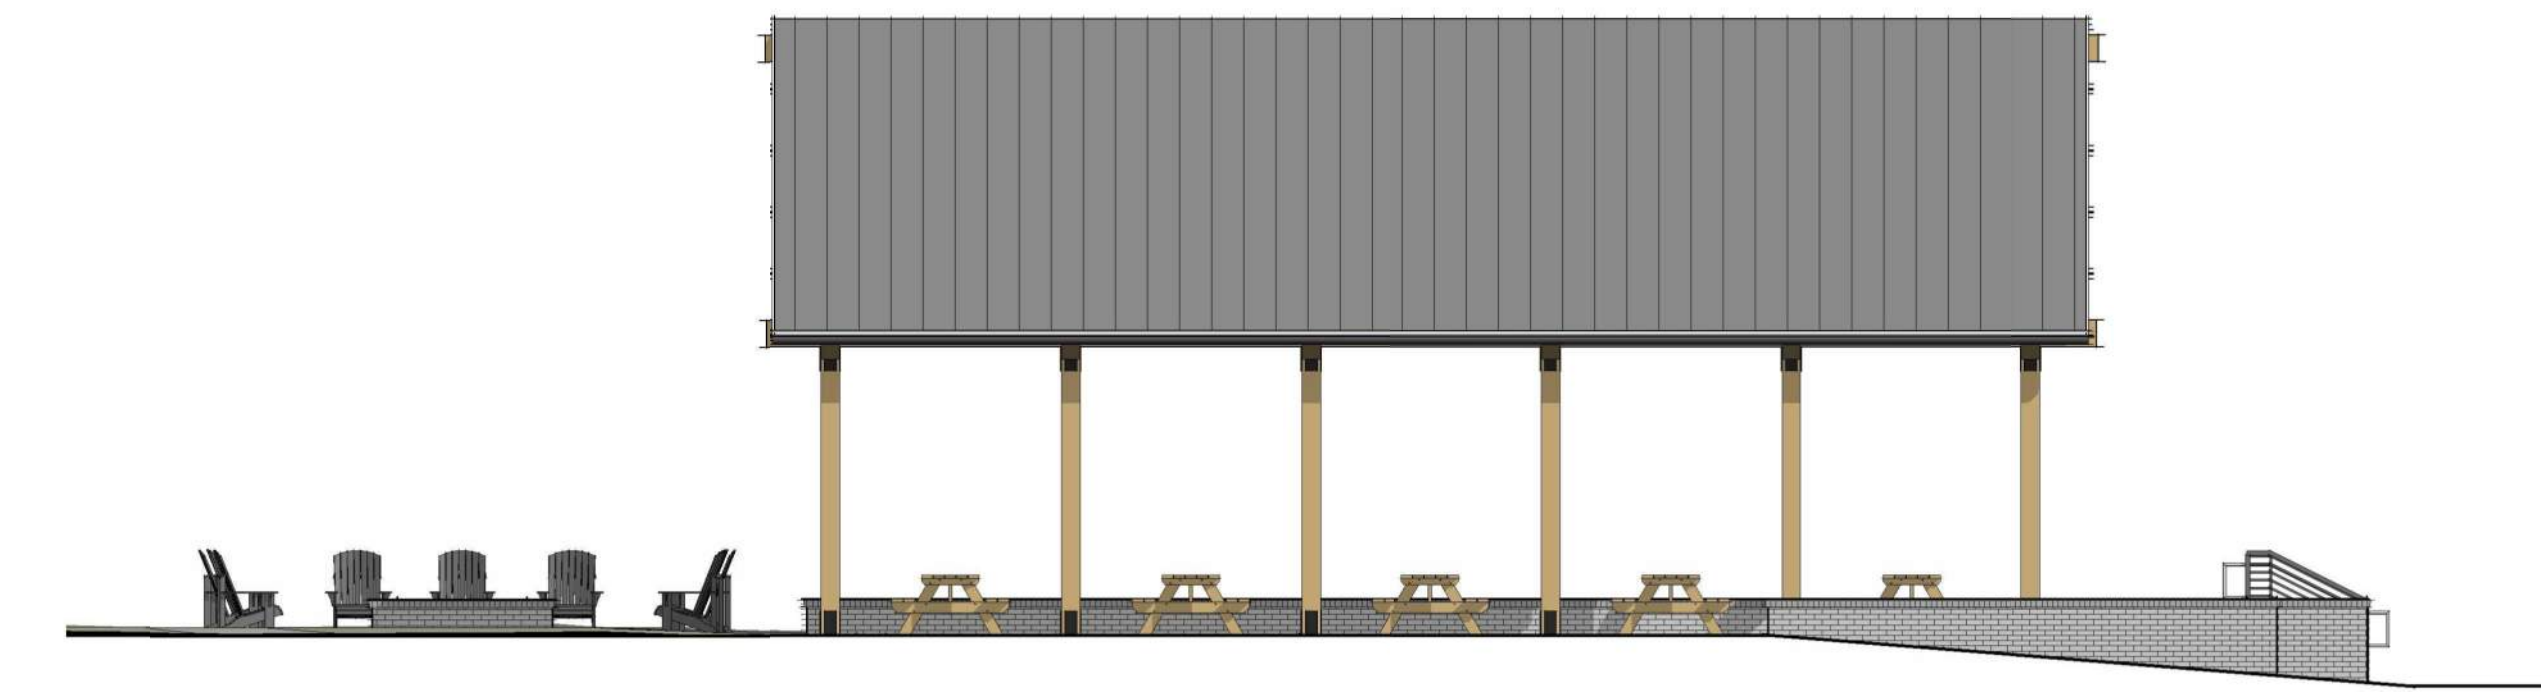


PAVILION - FACING PRIVATE STREET A 3
1/8" = 1'-0"

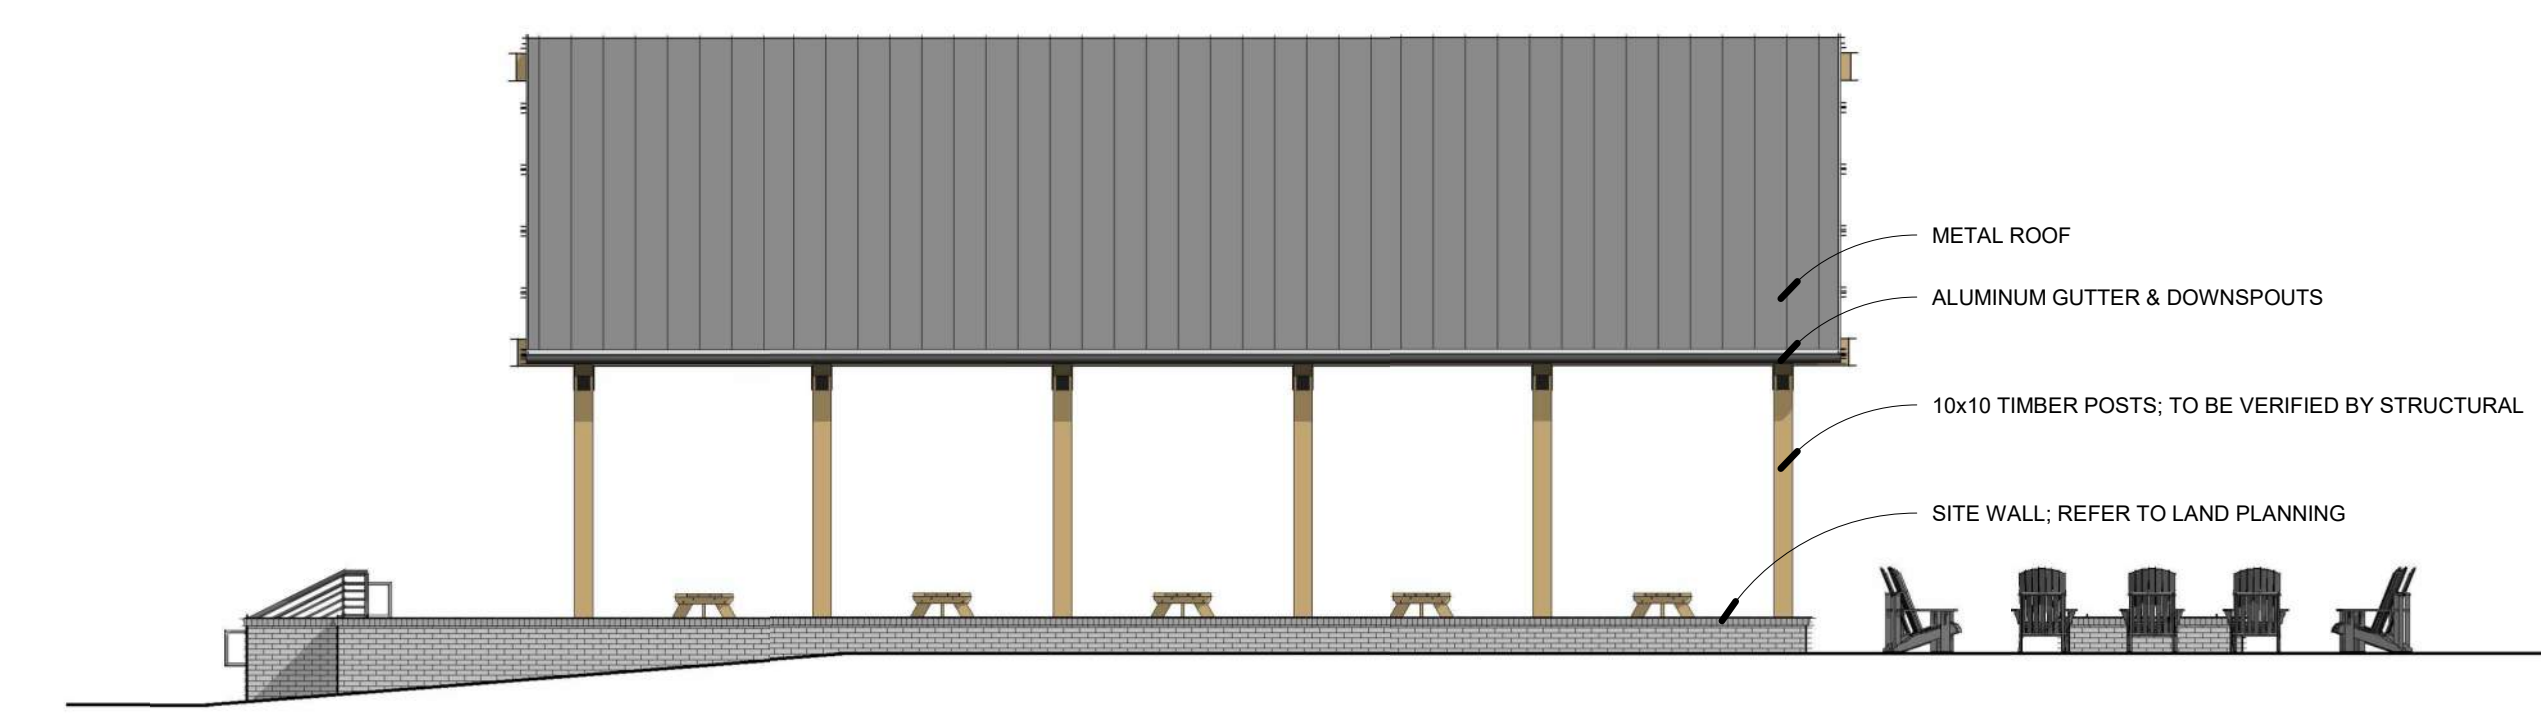


PAVILION - FACING PUBLIC STREET B 2
1/8" = 1'-0"

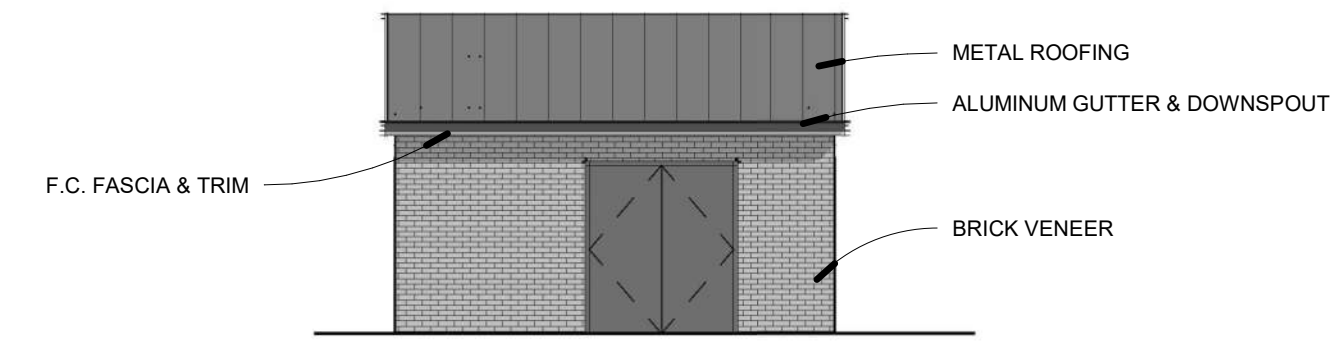


RESTROOM PAVILION - FACING GINGER ROAD 10
1/8" = 1'-0"

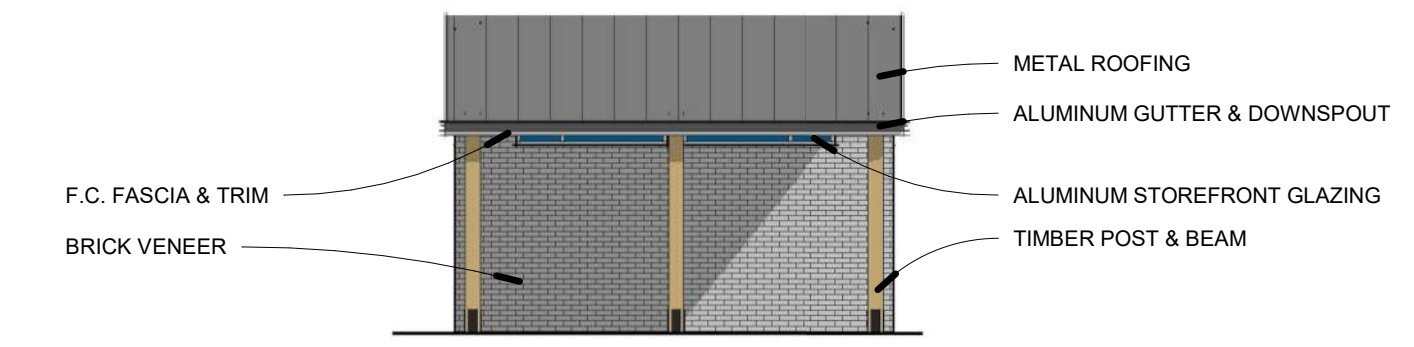


RESTROOM PAV - FACING PUBLIC STREET C1 9
1/8" = 1'-0"

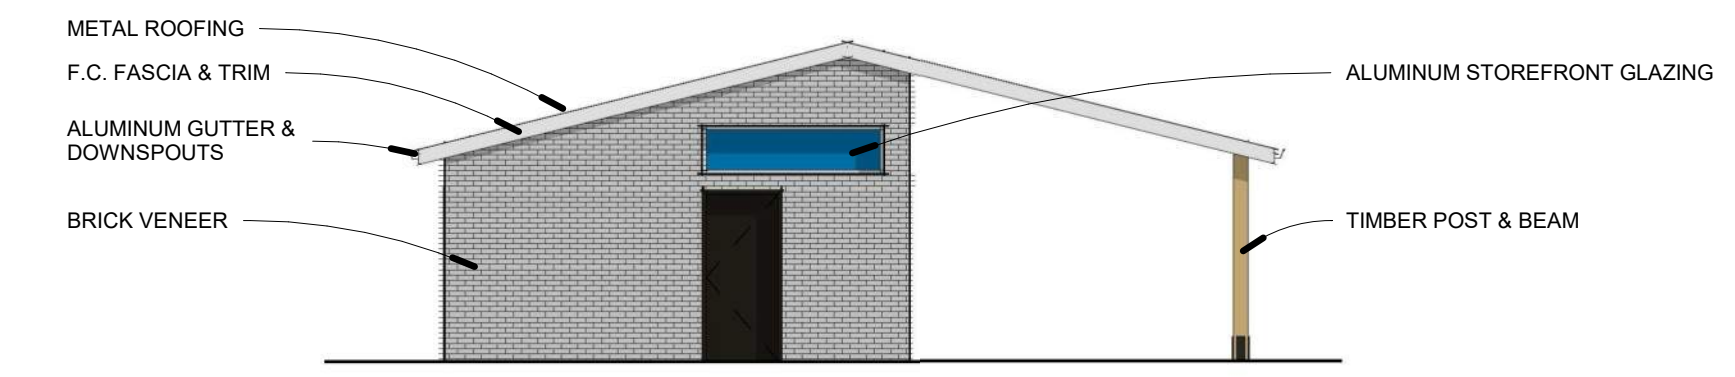


RESTROOM PAV - FACING PRIVATE STREET A 8
1/8" = 1'-0"

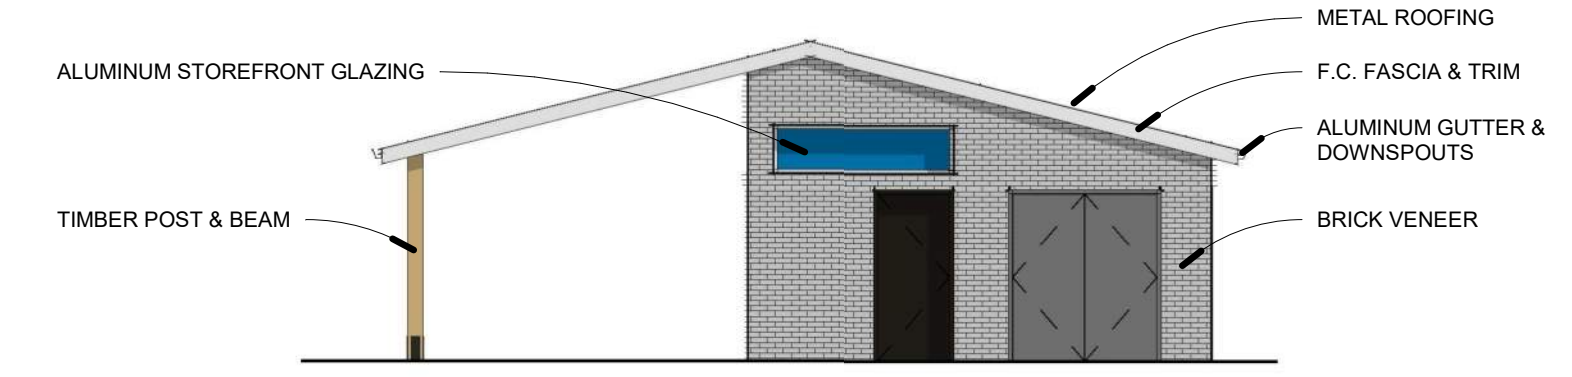


RESTROOM PAV - PUBLIC STREET B 7
1/8" = 1'-0"

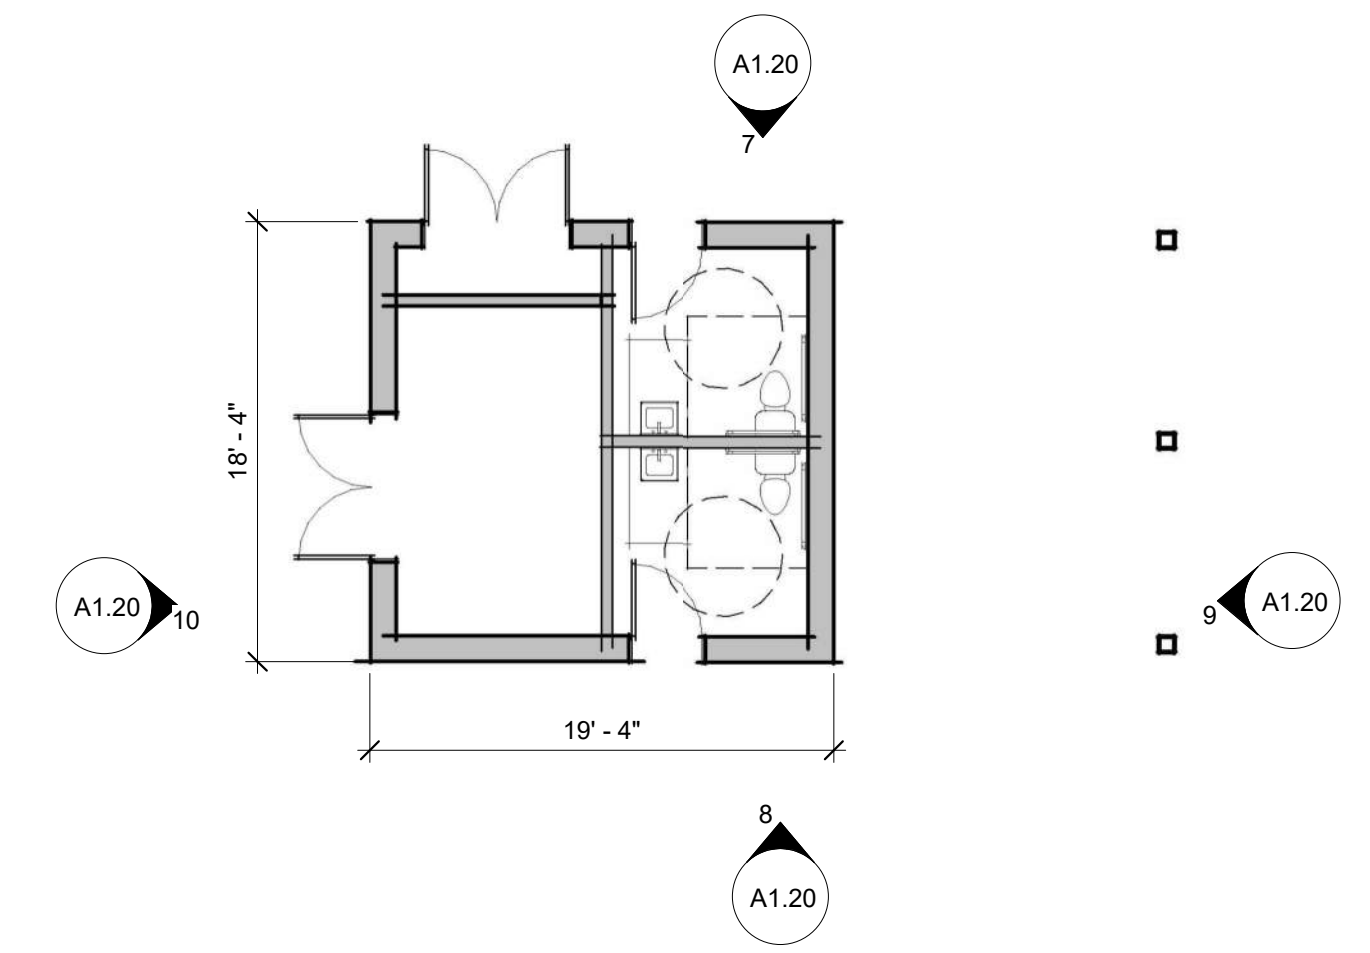

CDC 01 FLOOR PLAN - RESTROOM PAVILION 6
1/8" = 1'-0"

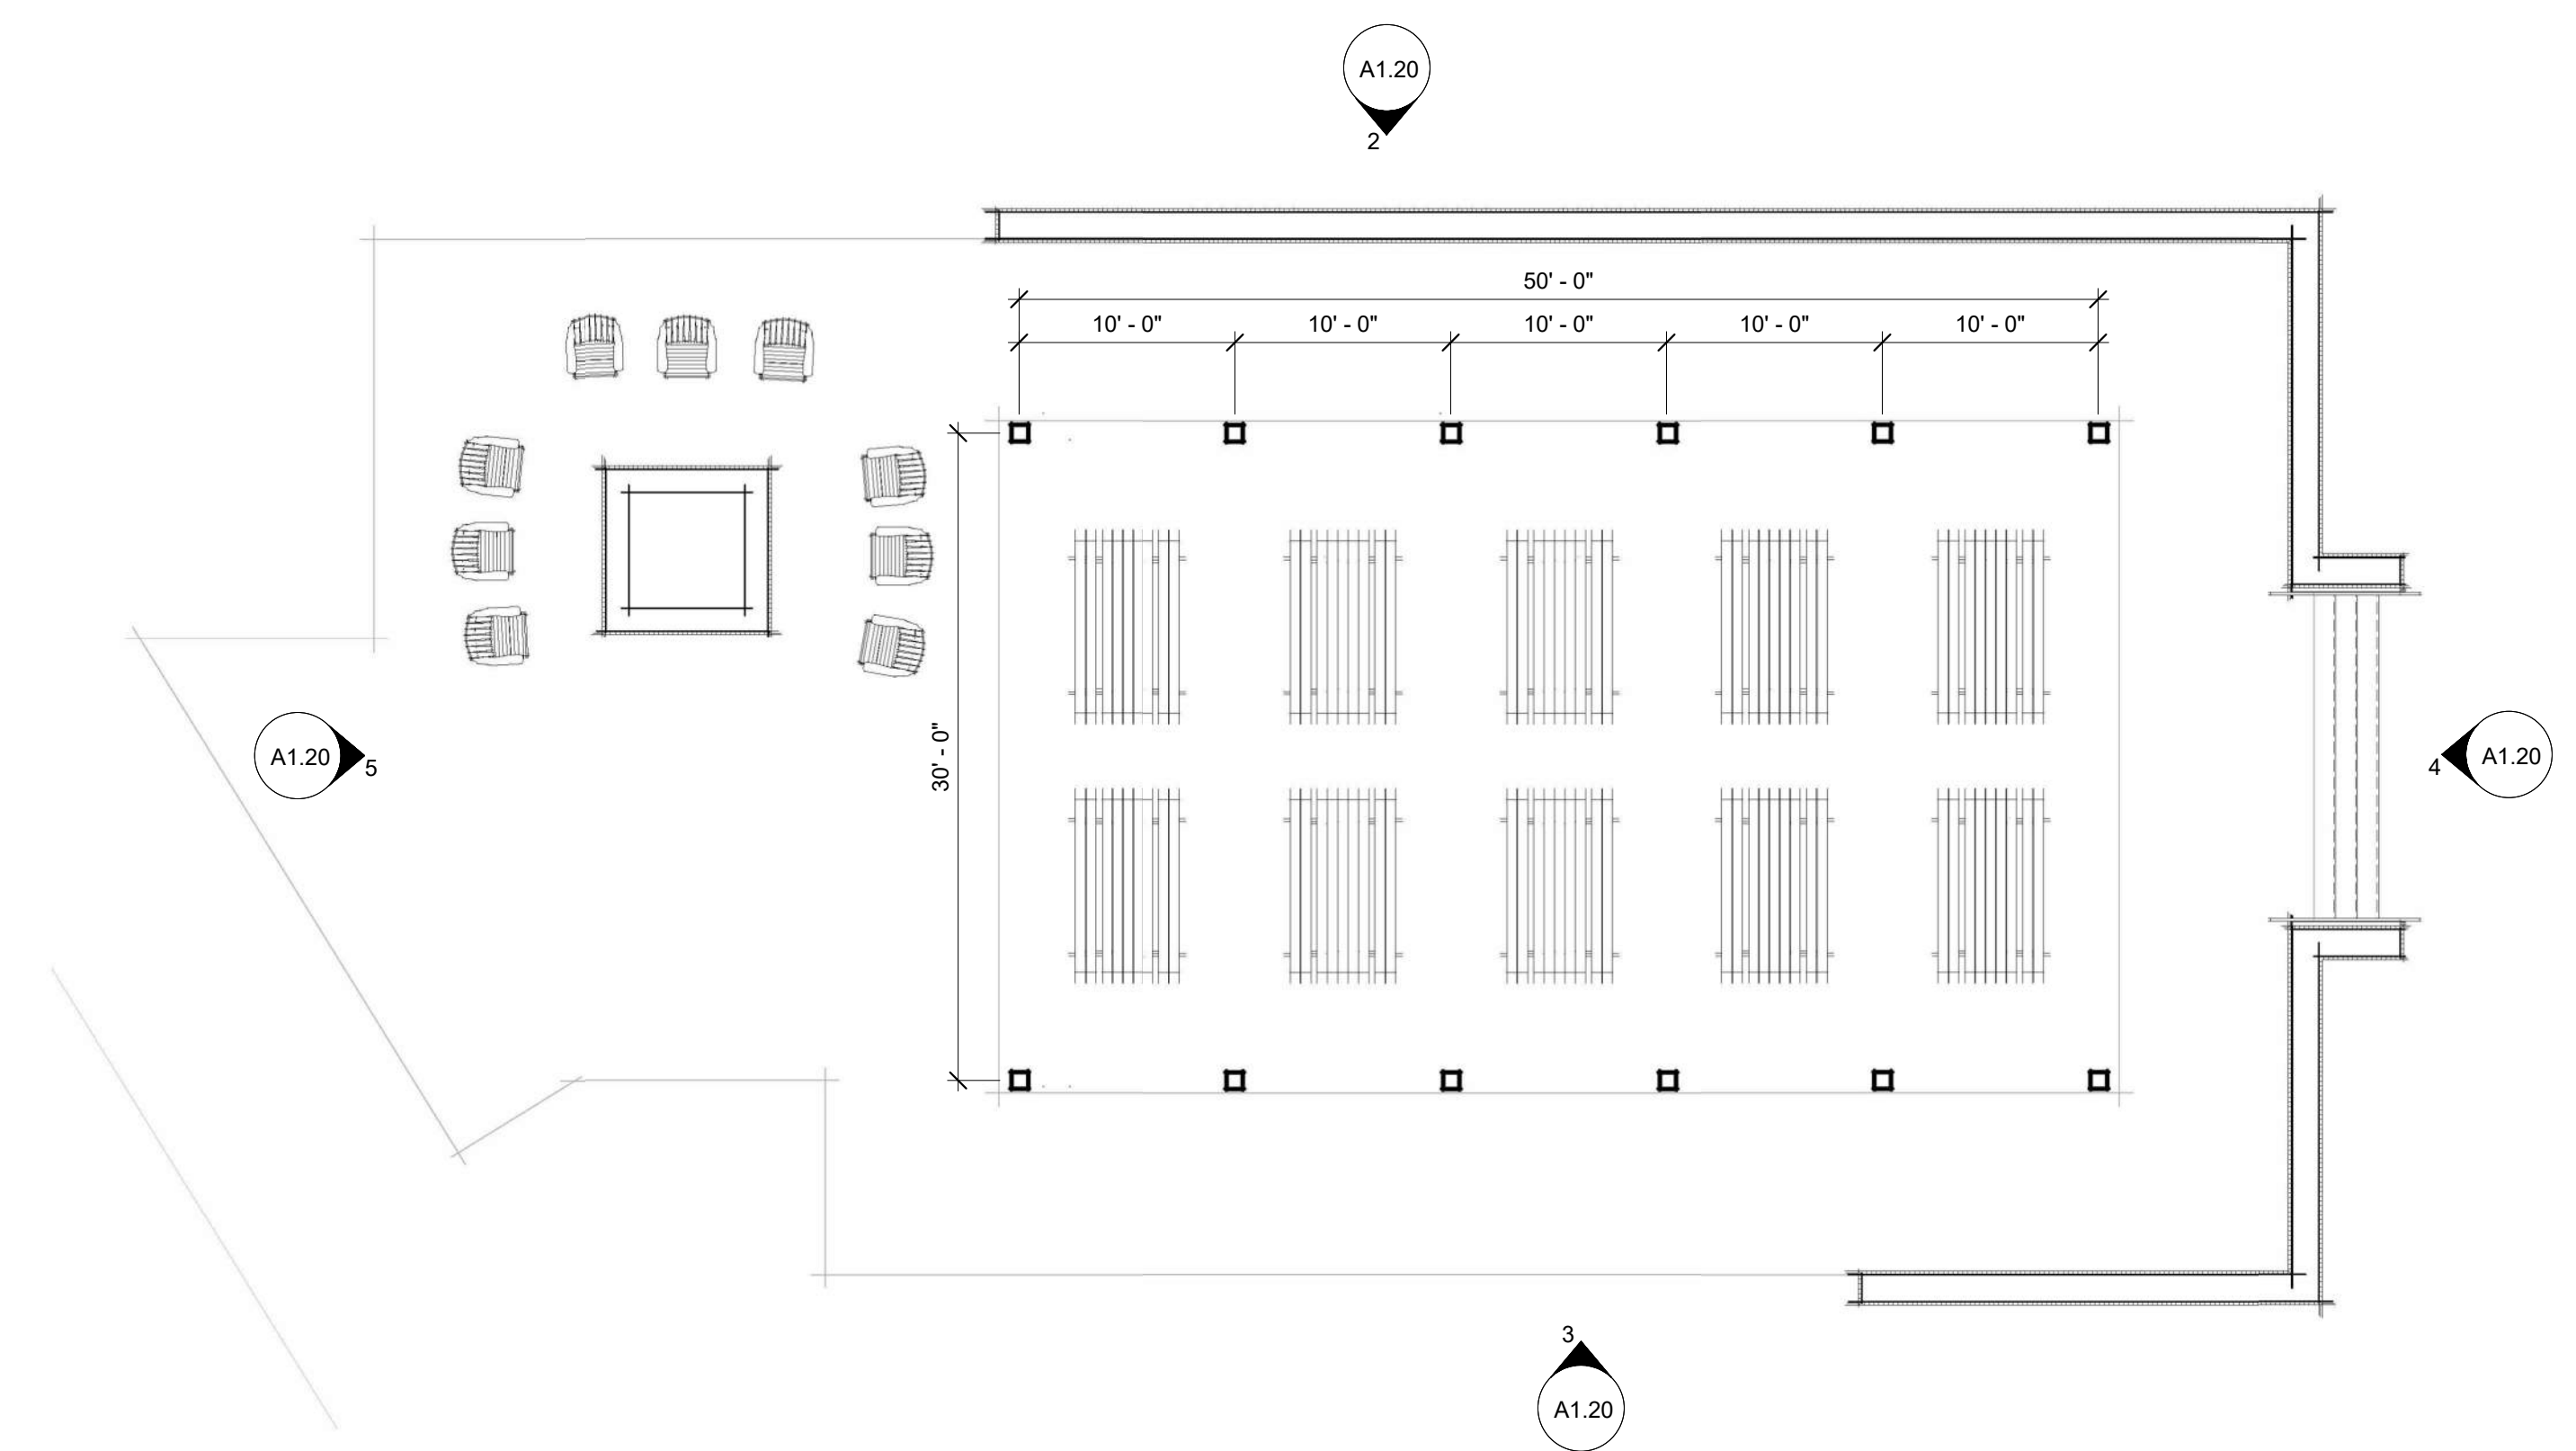

CDC 01 FLOOR PLAN - PAVILION 1
1/8" = 1'-0"

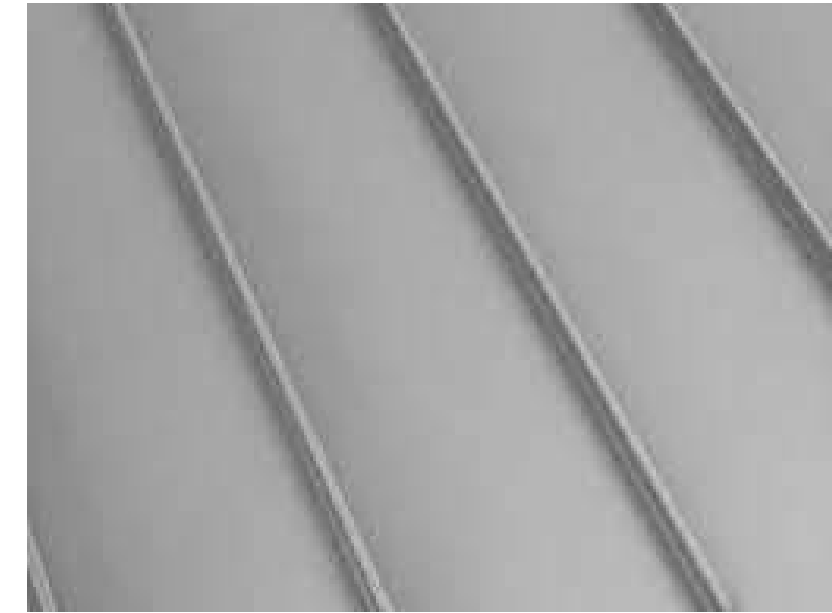

STANDING SEAM METAL ROOF



ALUMINUM STOREFRONT



BRICK VENEER



© 2023 CLINE DESIGN ASSOCIATES, INC. ALL RIGHTS RESERVED. THIS DOCUMENT IS THE PROPERTY OF CLINE DESIGN ASSOCIATES, INC. AND IS NOT TO BE REPRODUCED, COPIED, OR TRANSMITTED IN ANY FORM OR BY ANY MEANS, WITHOUT THE EXPRESS WRITTEN PERMISSION AND CONSENT OF CLINE DESIGN ASSOCIATES, INC.

HABITAT FOR HUMANITY ORANGE COUNTY
WEAVERS GROVE
CHAPEL HILL, NC

NOT FOR
CONSTRUCTION

COMMUNITY
DESIGN
COMMISSION

PROJECT:	018215
DATE:	01.31.2023
REVISIONS:	DATE

DRAWN BY: Author
CHECKED BY: Checker

**PAVILION &
RESTROOM PAVILION -
EXTERIOR MATERIAL
SELECTION**



HABITAT FOR HUMANITY ORANGE COUNTY
WEAVERS GROVE
CHAPEL HILL, NC


NOT FOR
CONSTRUCTION

**COMMUNITY
DESIGN
COMMISSION**


PROJECT: 018215
DATE: 01.31.2023
REVISIONS: DATE

DRAWN BY: Author
CHECKED BY: Checker


**PAVILION &
RESTROOM PAVILION -
RENDERINGS**

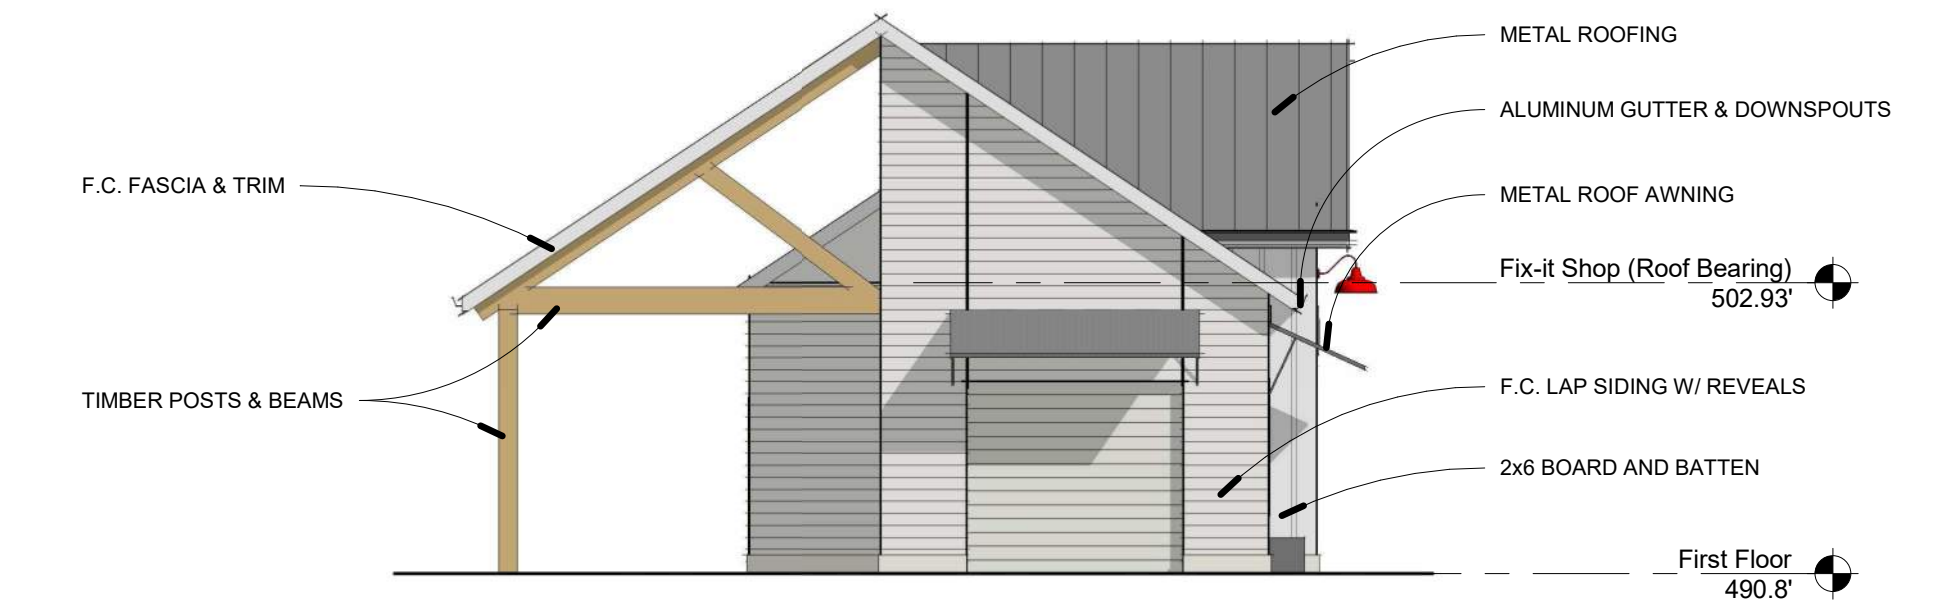

FIX-IT SHOP - WEST ELEVATION 5
1/8" = 1'-0"

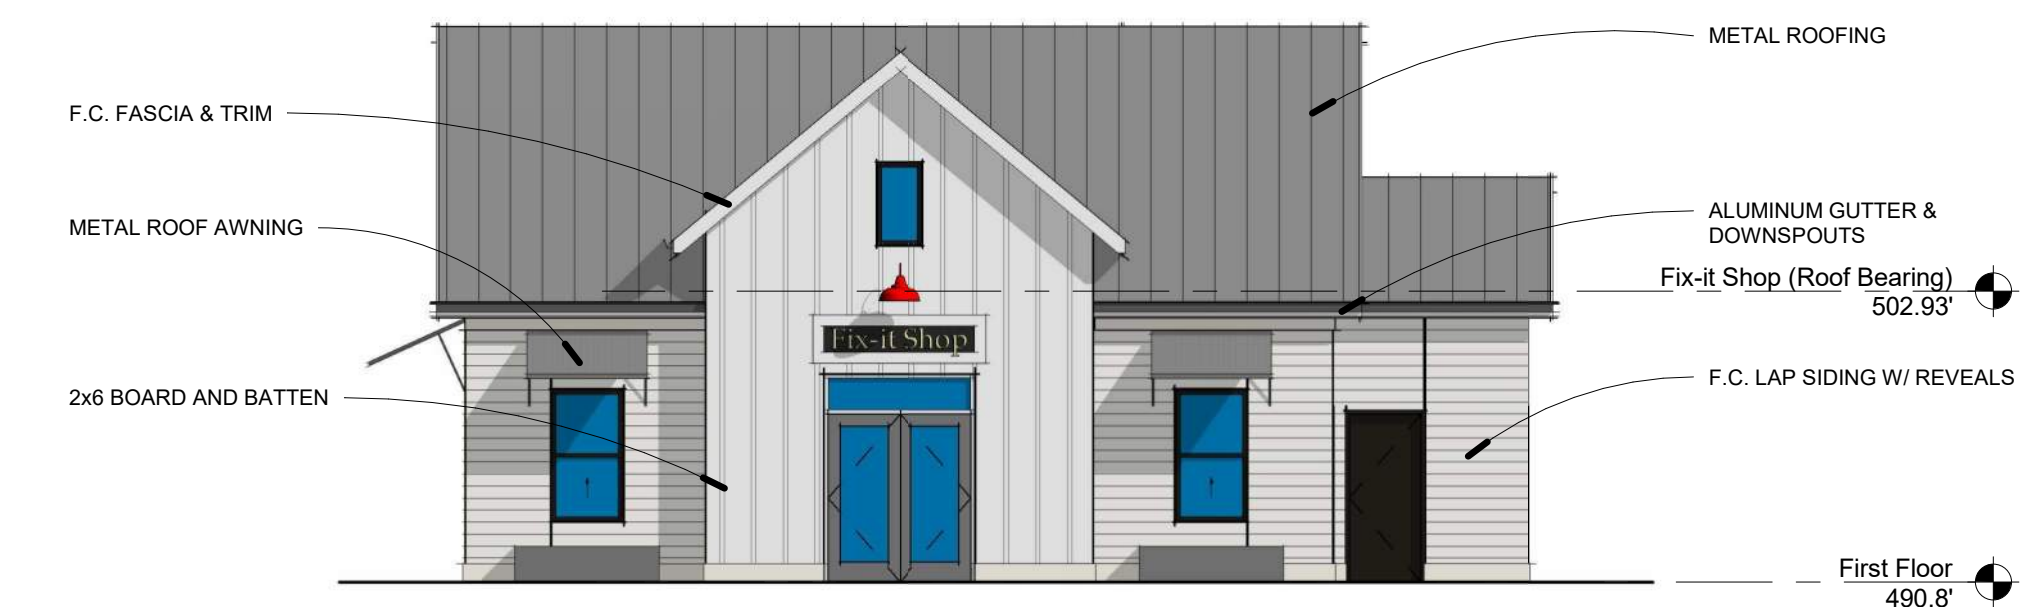


FIX-IT SHOP - FACING PUBLIC STREET C3 4
1/8" = 1'-0"

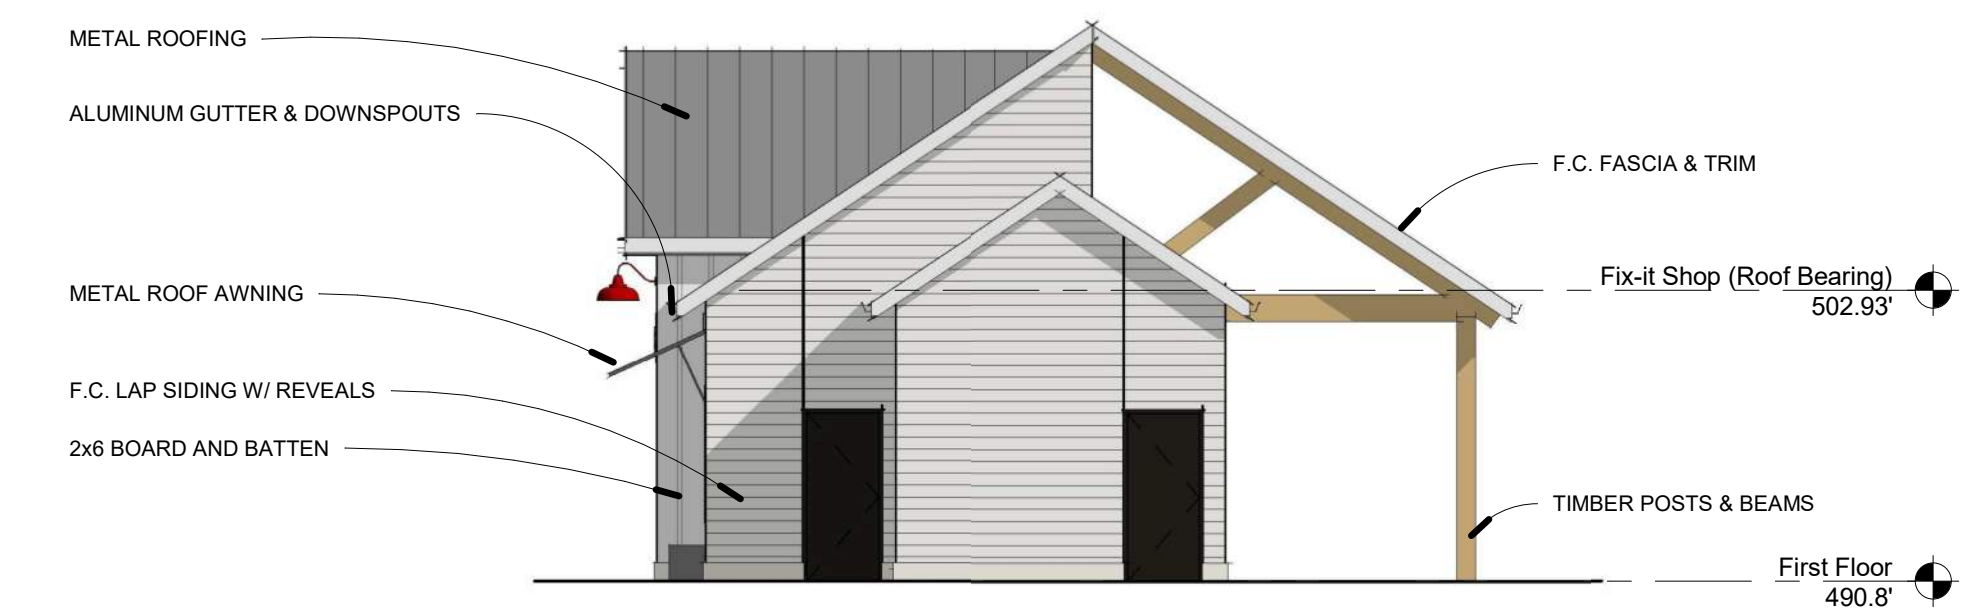

FIX-IT SHOP - EAST ELEVATION 3
1/8" = 1'-0"



FIX-IT SHOP - NORTH ELEVATION 2
1/8" = 1'-0"

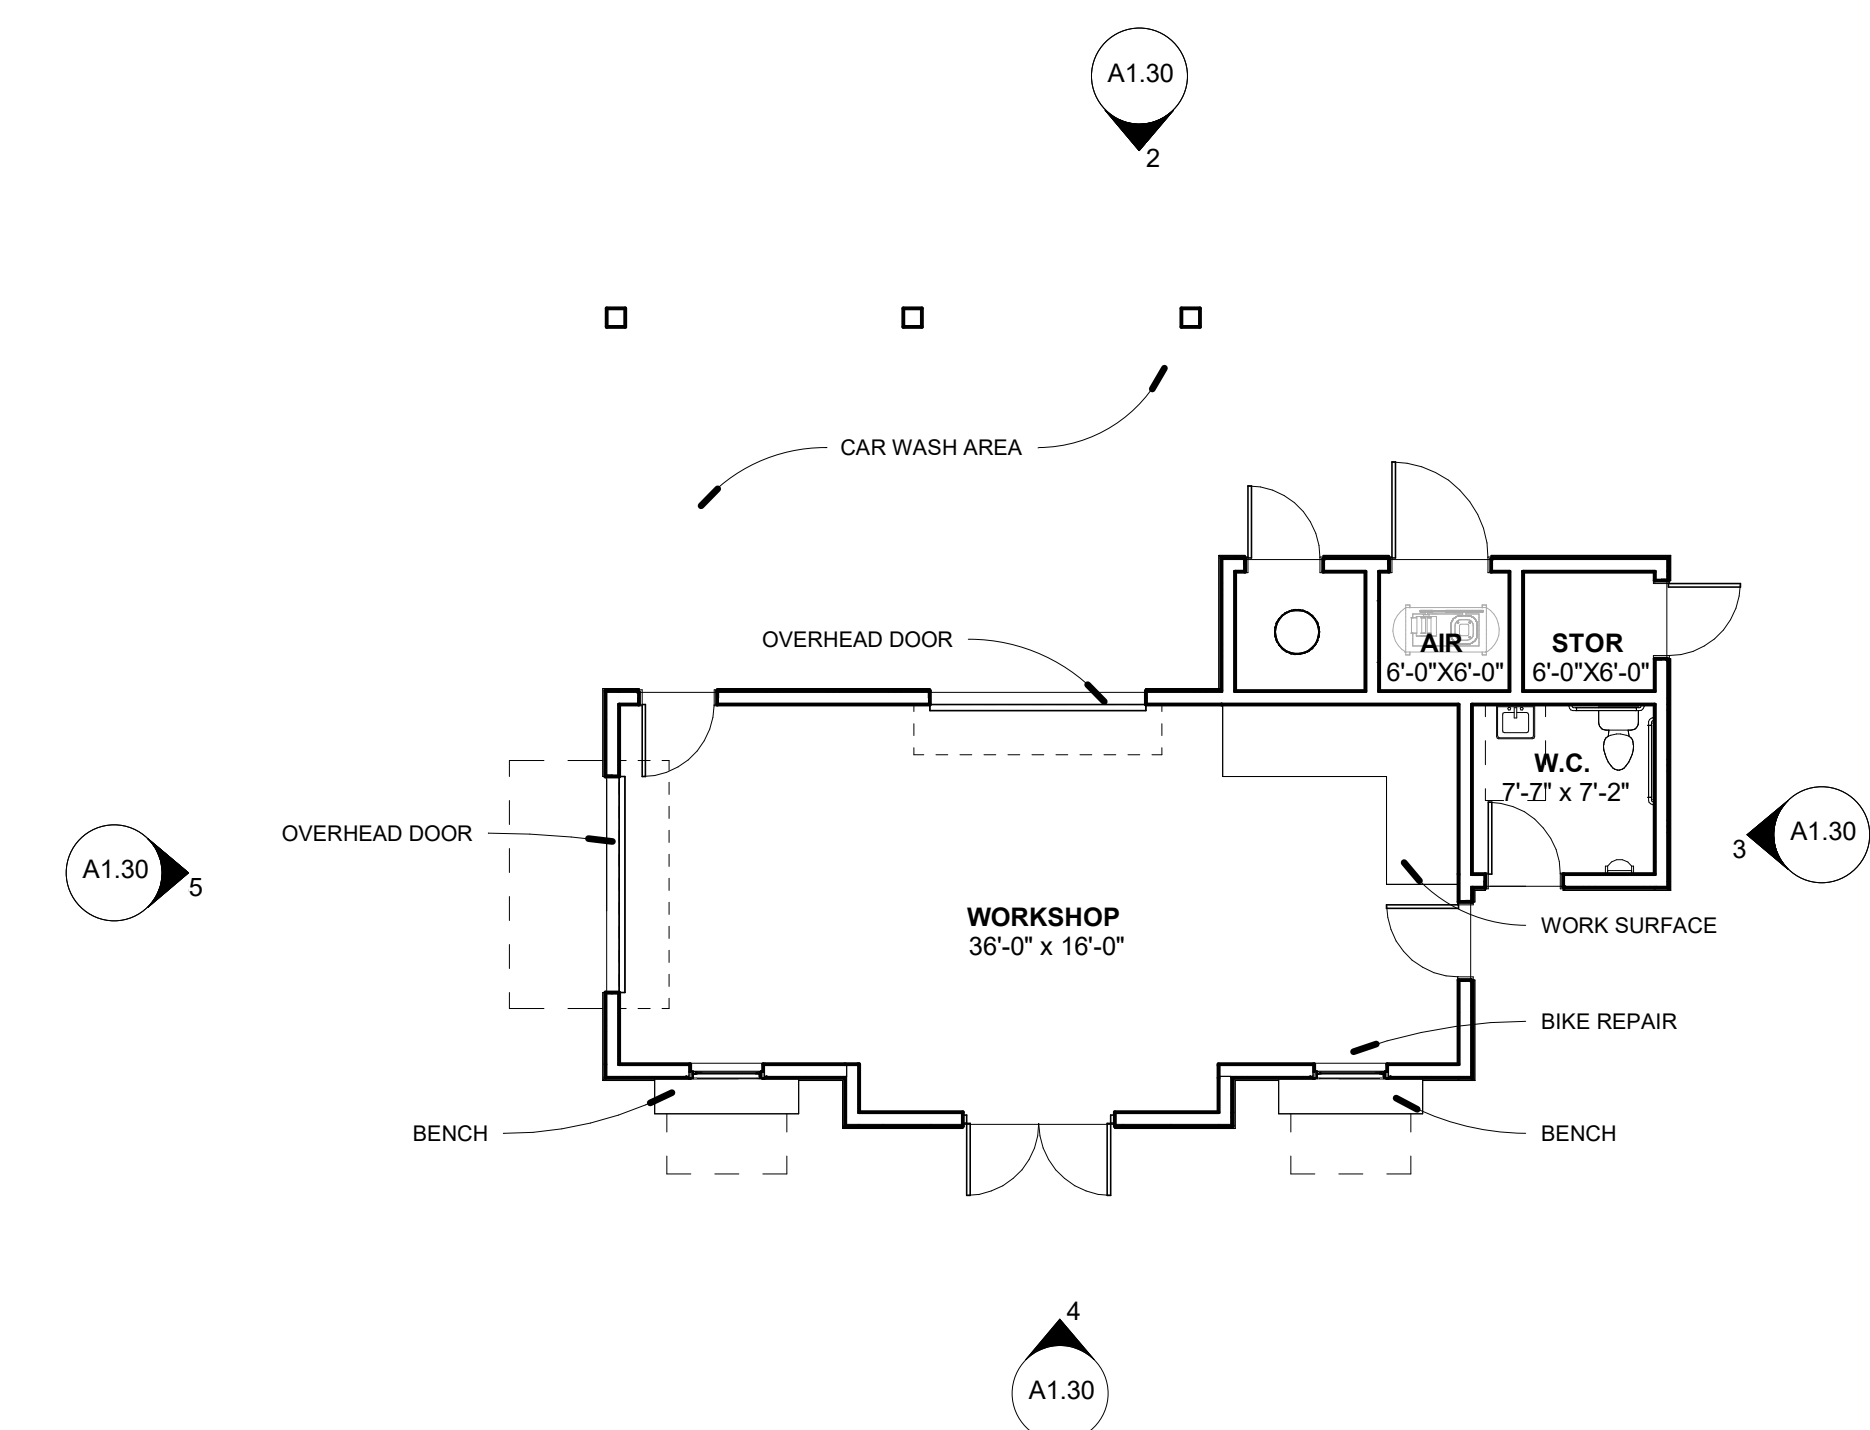


CDC 01 FLOOR PLAN - FIX-IT SHOP 1
1/8" = 1'-0"



FIBER CEMENT LAP SIDING WITH REVEALS



ALUMINUM STOREFRONT

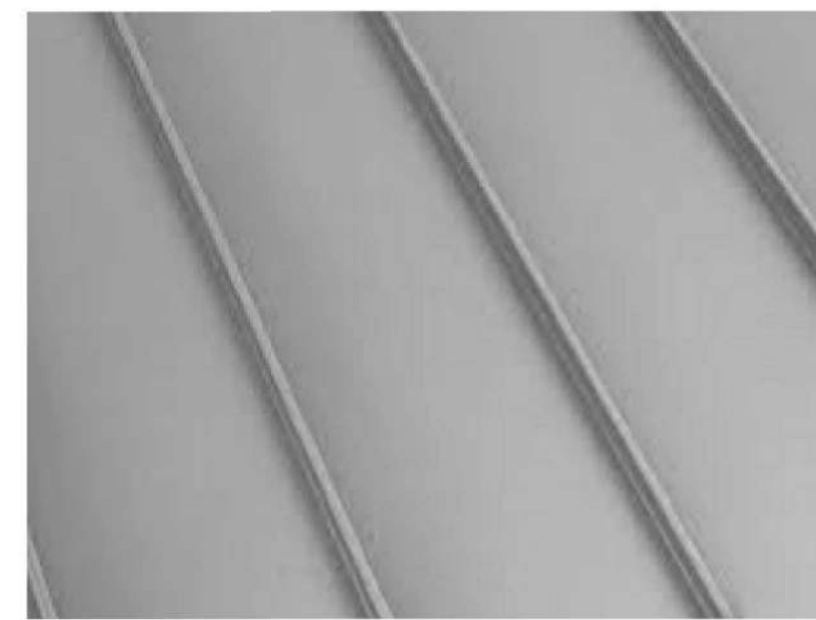

STANDING SEAM METAL ROOF



HABITAT FOR HUMANITY ORANGE COUNTY WEAVERS GROVE CHAPEL HILL, NC

NOT FOR CONSTRUCTION

COMMUNITY DESIGN COMMISSION

PROJECT: 018215
DATE: 01.31.2023
REVISIONS: DATE

DRAWN BY: Author
CHECKED BY: Checker

FIX-IT SHOP - FLOOR PLANS, ELEV. EXT. MAT. SELECTIONS & RENDERING

A1.30