

ABBREVIATIONS

Table with 3 columns: Abbreviation, Description, and Category. Includes items like 3PL (THIRD PARTY LOGISTICS), HVAC (HEATING VENTILATING AIR), etc.

CODES

Table with 2 columns: CODE AUTHORITIES, CITY OF CHAPEL HILL, NORTH CAROLINA; BUILDING CODE, 2012 NC BUILDING CODE; etc.

SITE AND OCCUPANCY

Table with 2 columns: ZONING, CC - COMMUNITY COMMERCIAL; TYPE OF USE, RETAIL SALES AND SERVICES; etc.

INDEX OF SHEETS

Table with 3 columns: SHEET, SHEET TITLE, Current Revision. Lists sheets like G-0001, G-0002, G-0004, etc.

GENERAL NOTES

- 1. GENERAL CONTRACTOR SHALL VISIT THE SITE, REVIEW THE BUILDING SHELL DRAWINGS AS SUBMITTED BY THE LANDLORD OR STARBUCKS SITE SURVEYOR, AND BECOME THOROUGHLY FAMILIAR WITH THE SITE CONDITIONS PRIOR TO BIDDING OR CONSTRUCTION.
2. GENERAL CONTRACTOR SHALL CONSULT WITH STARBUCKS CONSTRUCTION MANAGER TO RESOLVE ANY CHANGES, OMISSIONS, OR PLAN DISCREPANCIES PRIOR TO BIDDING OR CONSTRUCTION.
3. ALL WORK SHALL BE PERFORMED IN STRICT COMPLIANCE WITH LOCAL, COUNTY, STATE, AND FEDERAL CODES AND ORDINANCES.
4. GENERAL CONTRACTOR SHALL VERIFY THE LOCATION OF ALL UTILITIES.
5. GENERAL CONTRACTOR TO VERIFY ALL DIMENSIONS, INCLUDING CLEARANCES REQUIRED BY OTHER TRADES, AND NOTIFY STARBUCKS CONSTRUCTION MANAGER OF ANY DISCREPANCIES PRIOR TO PROCEEDING WITH THE WORK. ALL DIMENSIONS ARE TO THE FACE OF THE FINISHED SURFACE UNLESS NOTED OTHERWISE. ALL DIMENSIONS TO BE TAKEN FROM DESIGNATED DATUM POINT. DO NOT SCALE DRAWINGS.
6. GENERAL CONTRACTOR SHALL PATCH AND REPAIR ALL EXISTING WALLS, FLOORS, CEILINGS, OR OTHER SURFACES IDENTIFIED TO REMAIN THAT MAY BECOME DAMAGED DURING THE COURSE OF THE WORK.
7. GENERAL CONTRACTOR IS RESPONSIBLE FOR OBTAINING PERMITS FOR FIRE PROTECTION, PLUMBING, MECHANICAL, AND ELECTRICAL SYSTEMS PRIOR TO INSTALLATION OF SUCH SYSTEMS.
8. GENERAL CONTRACTOR SHALL RETAIN ONE SET OF THE PLANS TO NOTE AND DOCUMENT ALL CHANGES DURING CONSTRUCTION. THIS SET SHALL BE A PART OF THE GENERAL CONTRACTOR'S "STORE CLOSE-OUT PACKAGE" AS DESCRIBED IN THE CONSTRUCTION MANAGEMENT AGREEMENT.
9. GENERAL CONTRACTOR IS RESPONSIBLE FOR COORDINATING DELIVERY OF MATERIALS FROM STARBUCKS CONSTRUCTION THIRD PARTY LOGISTICS DISTRIBUTION SERVICES AND VENDOR DIRECT SHIPMENTS. REFER TO CONSTRUCTION MANAGEMENT AGREEMENT FOR METHODS AND LEAD TIMES.
10. RESPONSIBILITY FOR SUPPLY AND DELIVERY OF MATERIALS AND EQUIPMENT IS IDENTIFIED IN THE DRAWING SCHEDULE SHEETS UNDER THE COLUMN LABELED "RESPONSIBILITY". "GC" MEANS THE ITEM IS TO BE SUPPLIED BY THE GC. "3PL" MEANS AN ITEM IS SUPPLIED BY STARBUCKS VIA STARBUCKS CONTRACTED DISTRIBUTION SERVICE AND "VD" MEANS SUPPLIED BY STARBUCKS AND SHIPPED DIRECTLY TO THE SITE FROM THE VENDOR.
11. FOR THE PURPOSE OF THE DOCUMENTS, TO "INSTALL", SHALL MEAN TO PROVIDE ALL FASTENERS, MISCELLANEOUS HARDWARE, BLOCKING, ELECTRICAL CONNECTIONS, PLUMBING CONNECTIONS, AND OTHER ITEMS REQUIRED FOR A COMPLETE AND OPERATION INSTALLATION, UNLESS OTHERWISE NOTED.
12. ALL ITEM SUBSTITUTIONS MUST BE APPROVED BY THE STARBUCKS DESIGN MANAGER.
13. REFER TO ITEM CUTSHEETS FOR ADDITIONAL INFORMATION.
14. ALL INTERIOR WOOD BLOCKING, INTERIOR WOOD STRUCTURAL MEMBERS, EXTERIOR WOOD AND EXTERIOR PLYWOOD TO BE FIRE RETARDANT TREATED.
15. IF REQUIRED, FIRE SUPPRESSION AND SPRINKLER DRAWINGS TO BE COORDINATED BY GC AND SUBMITTED UNDER SEPARATE PERMIT.
16. STARBUCKS CONTRACTS DIRECTLY WITH SIGNAGE CONTRACTOR TO VERIFY SIGNAGE COMPLIANCE WITH LOCAL CODES AND OBTAIN PERMIT AND LANDLORD APPROVAL. ANY SIGNAGE WORK IS UNDER A SEPARATE PERMIT.
17. GENERAL CONTRACTOR IS RESPONSIBLE TO REVIEW ALL SHEETS FOR SCOPE OF WORK.

APPROVAL STAMPS

LEGAL DESCRIPTION

EASTGATE SHOPPING CENTER P90/28

SCOPE OF WORK


PROJECT DESCRIPTION: EXTERIOR RENOVATION. STARBUCKS IS THE CURRENT TENANT IN THE EXISTING BUILDING.

ALL SIGNAGE IS UNDER SEPARATE PERMIT.

VICINITY PLAN



AERIAL MAP

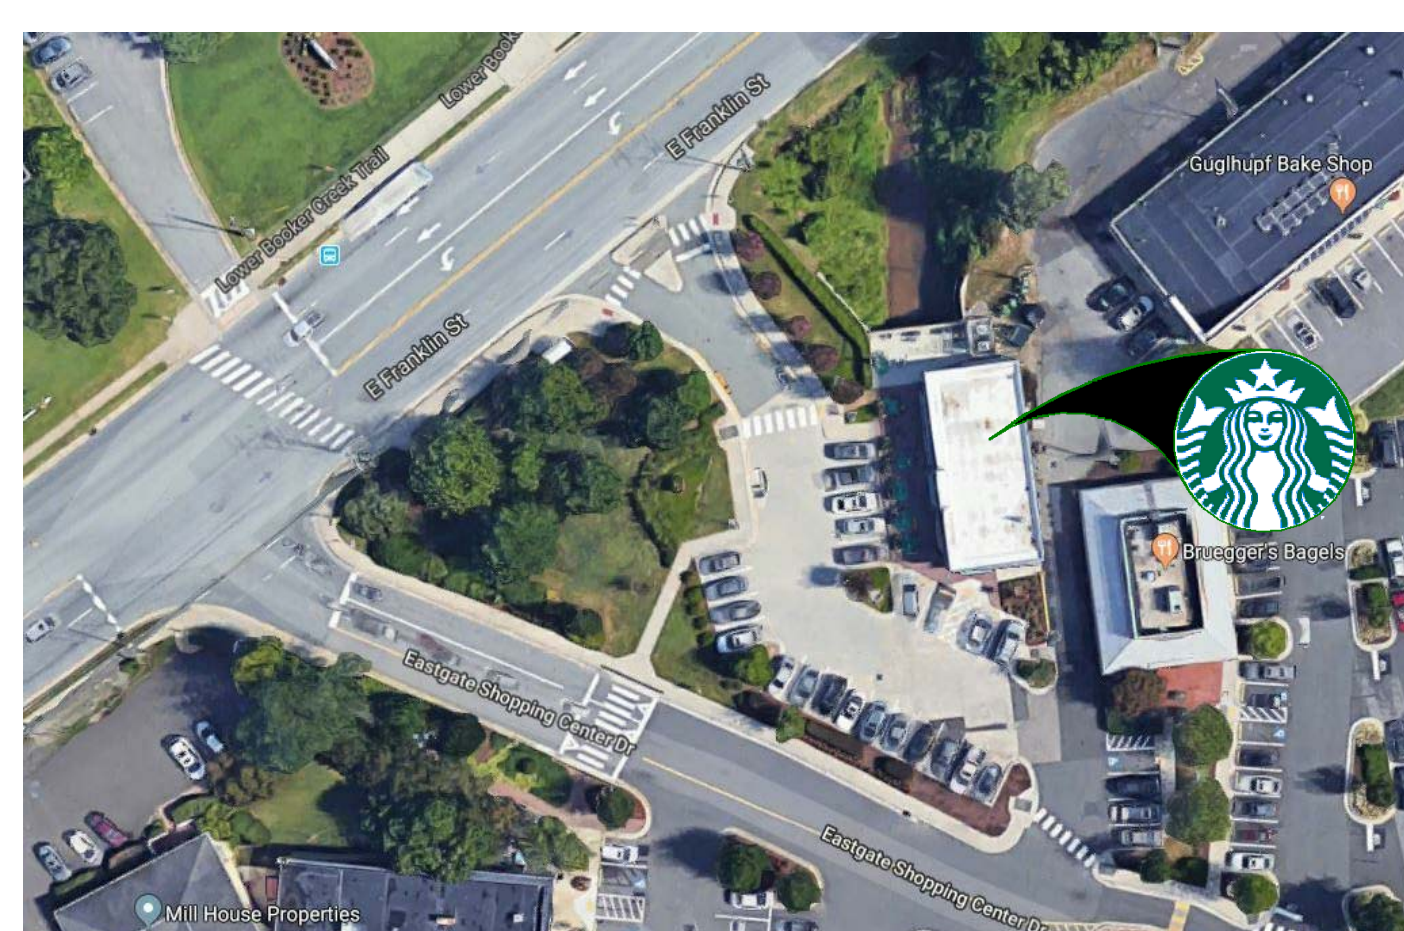

ARCHITECTURAL SYMBOL LEGEND

Table with 3 columns: Symbol, Description, and Code. Includes symbols for North Arrow, Exterior Elevation, Interior Elevation, Section Callout, Detail Callout, Dimension Line, Paint Tag, Design ID Tag, Window Tag, Height Tags, Revision Cloud, Revision Tag, and Datum Point.

ARCHITECT'S CERTIFICATION

I HEREBY CERTIFY THAT THE PORTION OF THIS TECHNICAL SUBMISSION DESCRIBED BELOW WAS PREPARED BY ME OR UNDER MY DIRECT SUPERVISION AND RESPONSIBLE CHARGE. I AM A DULY REGISTERED ARCHITECT UNDER THE LAWS OF THE STATE OF NORTH CAROLINA.

PAGES OR SHEETS COVERED BY THIS SEAL :

THE FOLLOWING ARCHITECTURAL DRAWINGS SHEETS:

Table listing architectural drawings sheets: G-0001, G-0002, G-0004, A-1001, A-2001, I-1105, I-1109, I-6001.

RESPONSIBILITY LEGEND

Table with 3 columns: Code, Description, and Responsibility. Includes codes like SB, CC, GC, LL and their corresponding responsibilities.

PROJECT CONTACTS

Table with 2 columns: Role, Contact Information. Lists mailing address, senior design manager, designer, construction manager, and landlord.

Table with 2 columns: Architect of Record, Contact Information. Lists CMA CONTACT: CHRIS OSBORNE.

Table with 2 columns: Consultant of Record, Contact Information. Lists MEP CONSULTANT OF RECORD: BARRETT WOODYARD & ASSOCIATES, INC.

Table with 2 columns: Expeditor, Contact Information. Lists EXPEDITOR: ERIKA AULTMAN STATE PERMITS, INC.



Starbucks Coffee Company
2401 UTAH AVENUE SOUTH
SEATTLE, WASHINGTON 98134
(206) 318-1575

THESE PLANS AND SPECIFICATIONS, AS WELL AS STARBUCKS' NAME, LOGO, TRADEMARKS, AND DESIGNS ARE THE EXCLUSIVE PROPERTY OF STARBUCKS CORPORATION. ANY REPRODUCTION, MODIFICATION, DISCLOSURE, AND/OR USE OF THESE MATERIALS (OR ANY PORTION OF THEM) WITHOUT STARBUCKS' PRIOR WRITTEN CONSENT IS STRICTLY PROHIBITED.

Architect of Record
CMA architecture • planning • interior design

I HEREBY CERTIFY THAT THE PORTIONS OF THIS TECHNICAL SUBMISSION BEARING MY SEAL AND SIGNATURE WERE PREPARED BY ME OR UNDER MY SUPERVISION AND RESPONSIBLE CHARGE. I AM A DULY REGISTERED ARCHITECT UNDER THE LAWS OF THE STATE OF NORTH CAROLINA.

Professional seals for BRUCE M. CARLSON (REGISTERED ARCHITECT 5933) and C.M. ARCHITECTURE P.A. (REGISTERED ARCHITECTURAL FIRM 51582).

PERMIT SET

Table with 2 columns: Signature, Date Issued. Includes signature of BRUCE M. CARLSON and date 03/20/19.

Table with 2 columns: Issue Schedule. Shows issue date 03/20/19 and permit set date 03/20/19.

Table with 4 columns: Revision Schedule. Columns include REV, DATE, BY, and DESCRIPTION.

PROJECT NAME: EASTGATE CENTER
PROJECT ADDRESS: 1800 E. FRANKLIN STREET
CHAPEL HILL, NC. 27514
COUNTY: ORANGE COUNTY

Table with 2 columns: Store #, CPN/PROJECT #, CMA PROJECT #, Concept, Designer, Construction Manager.

GENERAL INFORMATION

Table with 2 columns: Sheet Number, Issue Date. Includes sheet number G-0001 and issue date 03/20/19.

4/18/2019 2:32:08 PM C:\Users\ddodson\Documents\18104.017_Eastgate - Chapel Hill_A_2017_CENTRAL_outside_bcajcw6013.rvt

SCOPE OF WORK SUMMARY:

- 1 INSTALL NEW OR RELOCATE EXISTING LIGHT FIXTURES AS INDICATED ON LIGHTING PLAN.
- 2 INSTALL NEW FURNITURE AS INDICATED ON FF&E PLAN.

ADA KEY:

- A 30' X 48" CLEAR FOR WHEELCHAIR ACCESS.
- B 36" WIDE ACCESSIBLE ROUTE OF TRAVEL.




Starbucks Coffee Company
 2401 UTAH AVENUE SOUTH
 SEATTLE, WASHINGTON 98134
 (206) 318-1575

THESE PLANS AND SPECIFICATIONS, AS WELL AS STARBUCKS' NAME, LOGO, TRADEMARKS, AND DESIGNS ARE THE EXCLUSIVE PROPERTY OF STARBUCKS CORPORATION. ANY REPRODUCTION, MODIFICATION, DISCLOSURE, AND/OR USE OF THESE MATERIALS (OR ANY PORTION OF THEM) WITHOUT STARBUCKS' PRIOR WRITTEN CONSENT IS STRICTLY PROHIBITED.

Architect of Record



I HEREBY CERTIFY THAT THE PORTIONS OF THIS TECHNICAL SUBMISSION BEARING MY SEAL AND SIGNATURE WERE PREPARED BY ME OR UNDER MY SUPERVISION AND RESPONSIBLE CHARGE. I AM A DULY REGISTERED ARCHITECT UNDER THE LAWS OF THE STATE OF NORTH CAROLINA.

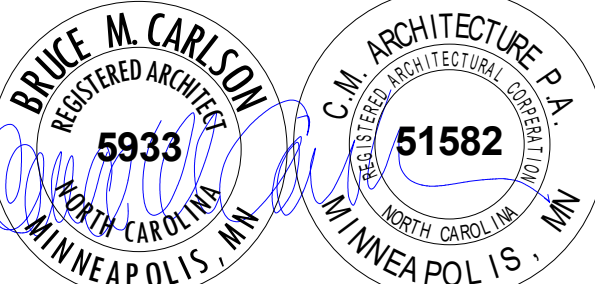

PERMIT SET

SIGNATURE: BRUCE M. CARLSON
 DATE ISSUED: 03/20/19
 REG. NO: 5933

ISSUE SCHEDULE

03/20/19	PERMIT SET
	BID SET

REVISION SCHEDULE

REV	DATE	BY	DESCRIPTION


PROJECT NAME:
 EASTGATE CENTER
PROJECT ADDRESS:
 1800 E. FRANKLIN STREET
 CHAPEL HILL, NC. 27514
COUNTY:
 ORANGE COUNTY

STORE #: 8715
CPN/PROJECT #: 11002-046
CMA PROJECT #: 18104.017
CONCEPT: CB
DESIGNER: M. BENNETT
CONSTRUCTION MANAGER: R. JOHNSON

SHEET TITLE:
 SCOPE OF WORK

SHEET NUMBER:
 G-0004


ISSUE DATE: 03/20/19

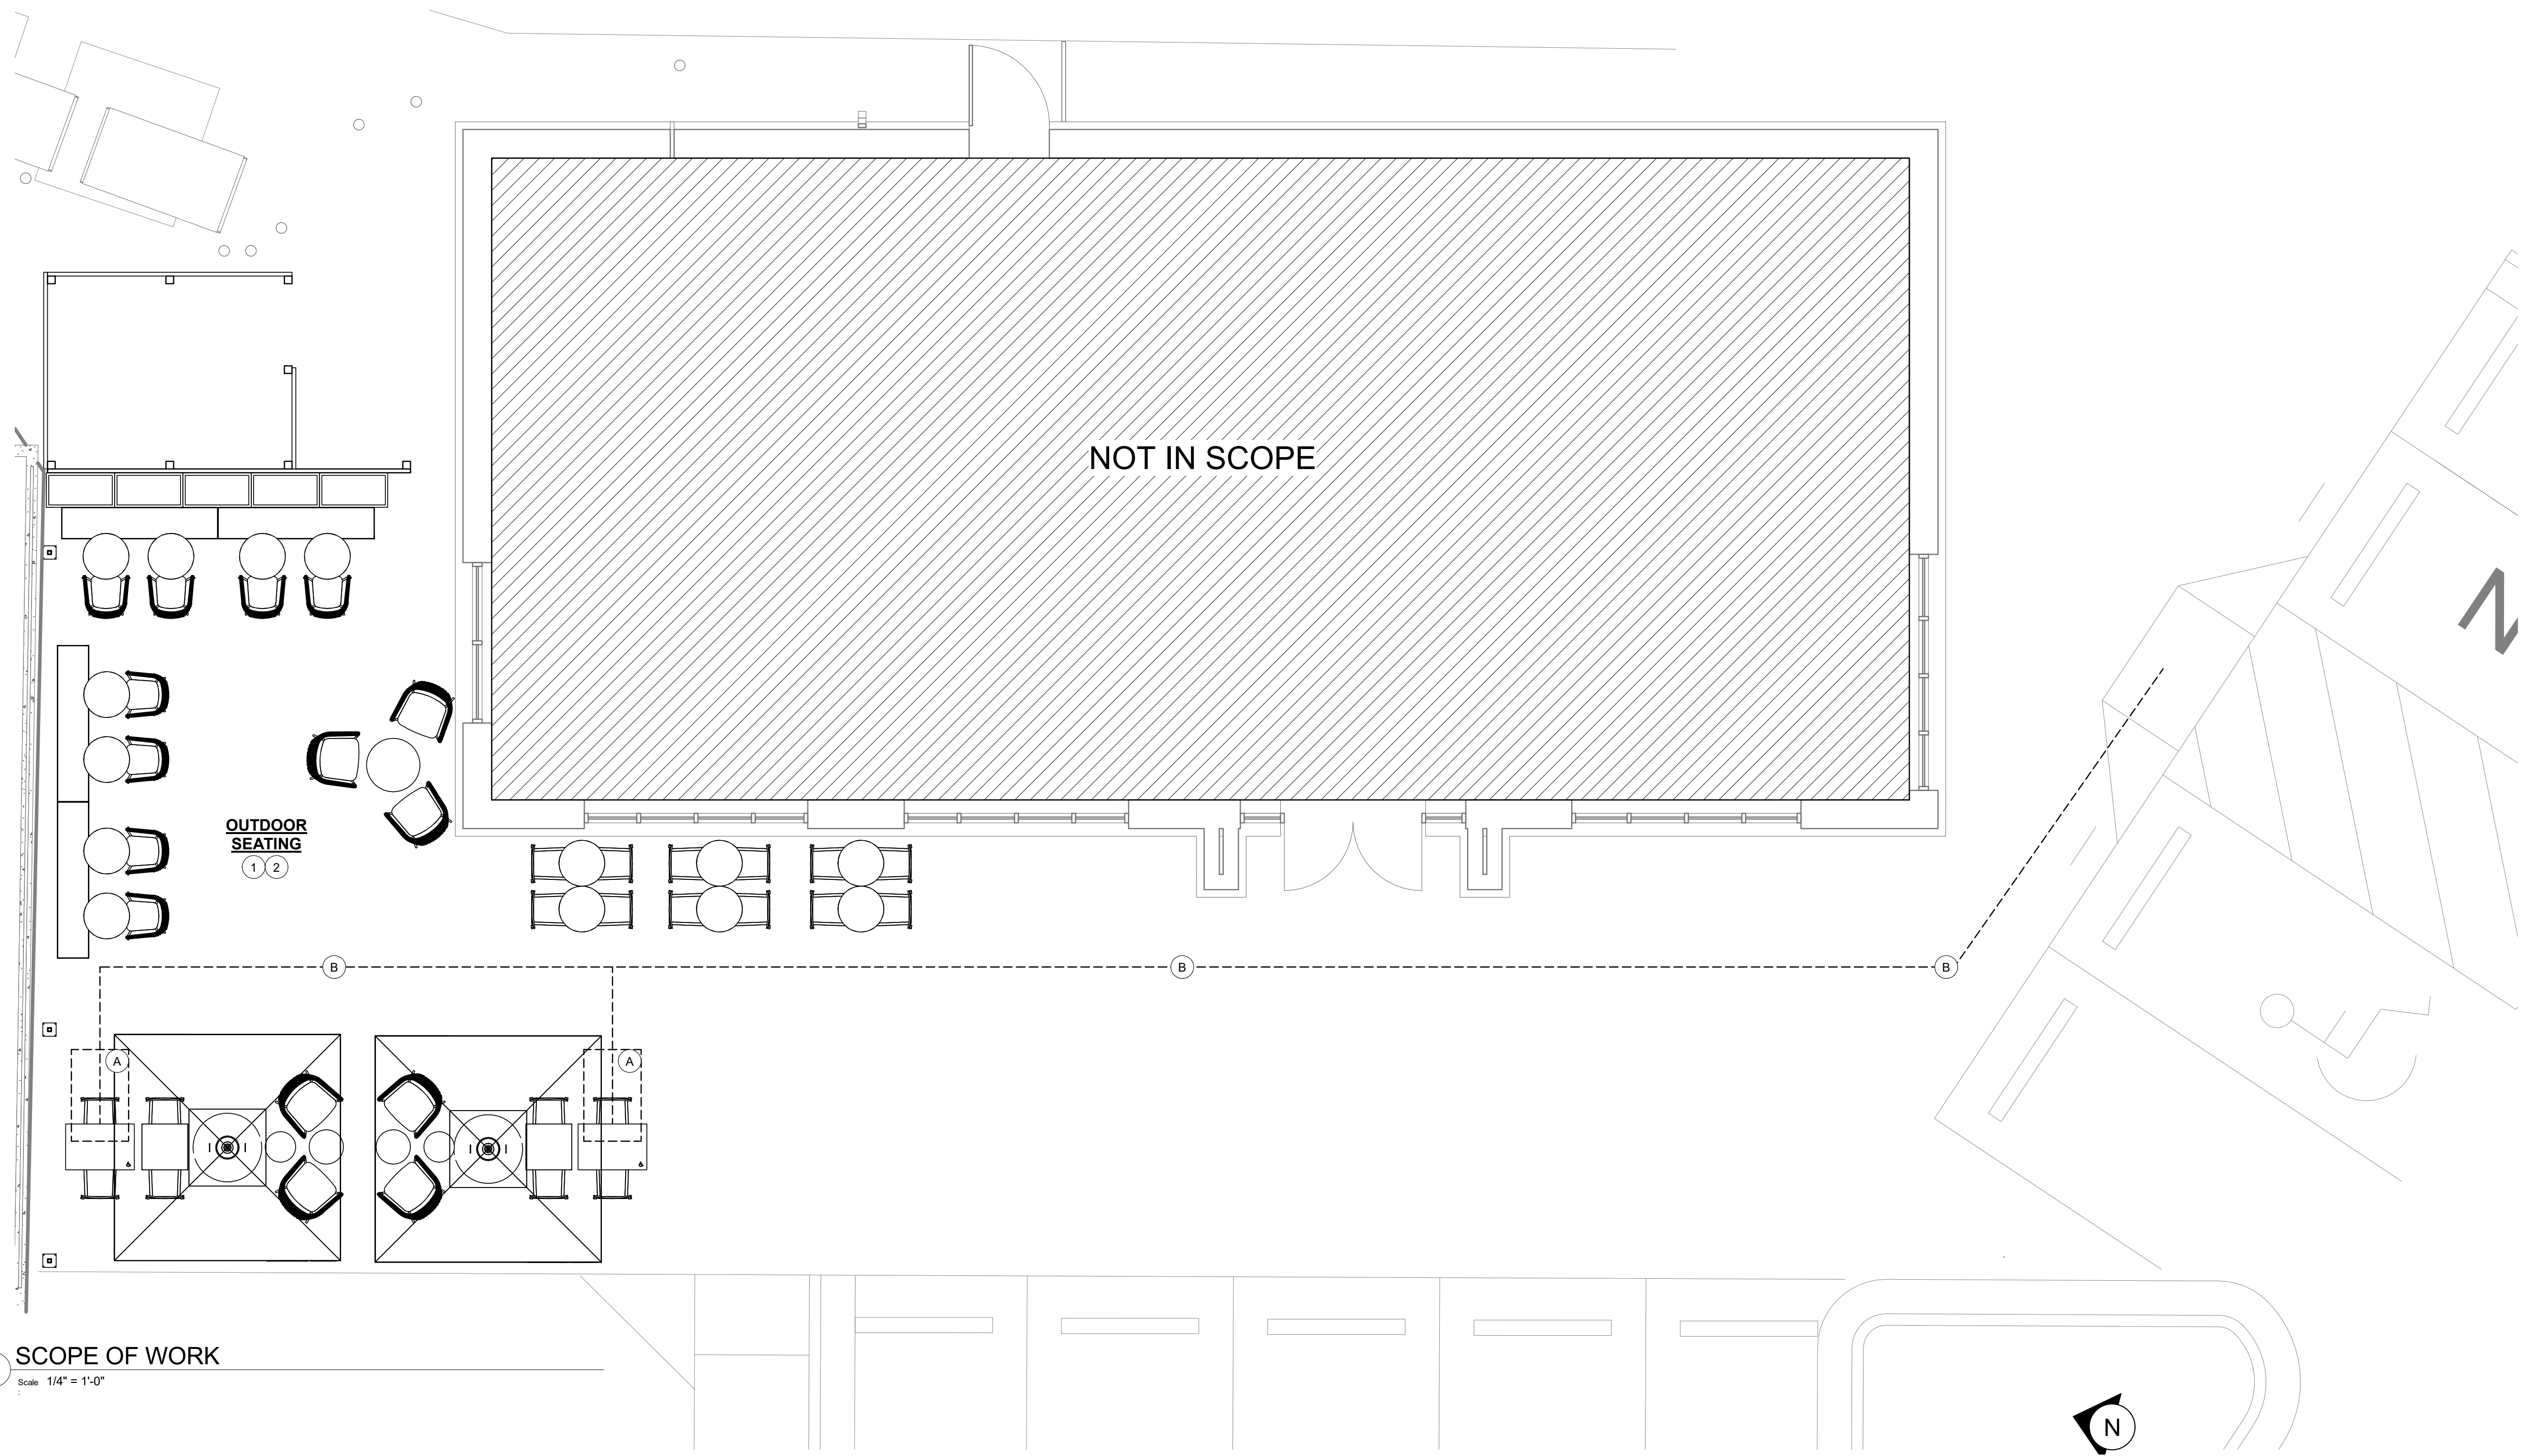

1 SCOPE OF WORK

Scale: 1/4" = 1'-0"

4/18/2019 2:31:44 PM
 C:\Users\ddodson\Documents\18104.017_Eastgate - Chapel Hill_A_2017_CENTRAL_outside_bcajw6013.rvt

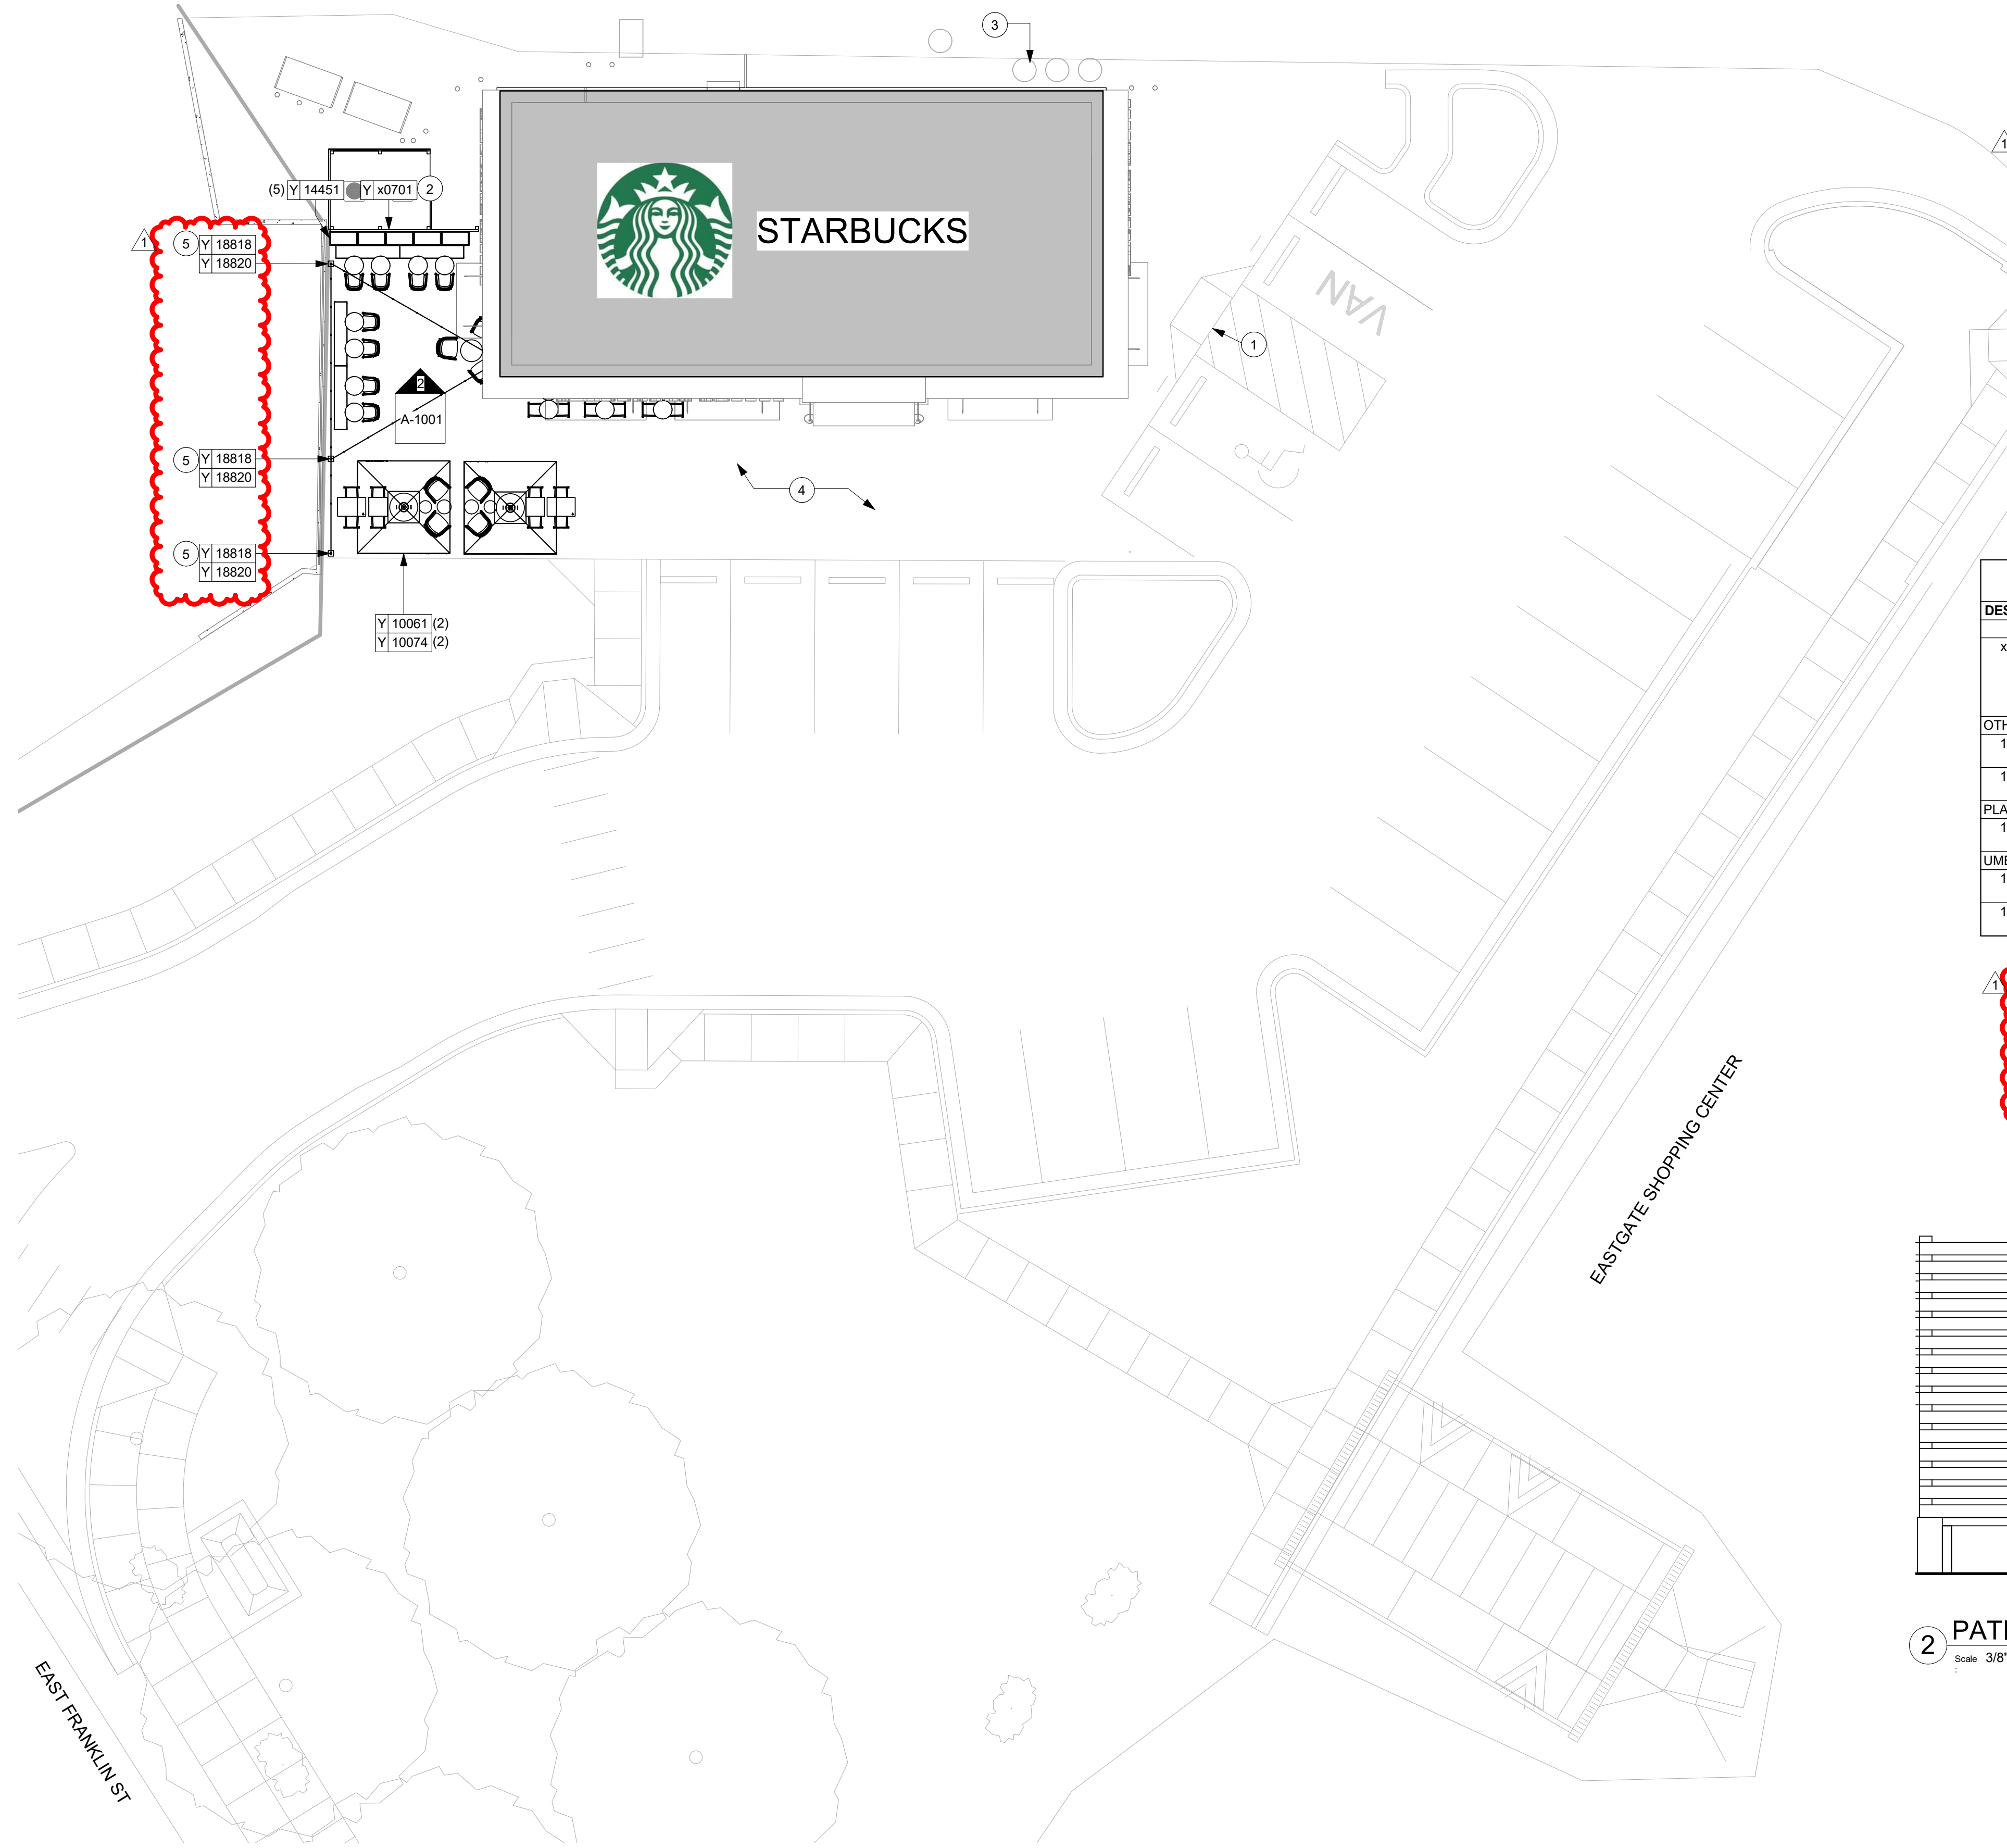

1 SITE PLAN
 Scale: 3/32" = 1'-0"

SHEET NOTES ①


1. EXISTING HANDICAP RAMP TO REMAIN
2. EXISTING HVAC SCREENING. REMOVE EXISTING PANEL AND PAINT STRUCTURE MATTE BLACK. REPLACE EXISTING PANELS AND INFILL PATIO SIDE WITH SAME MATERIAL. PAINT ALL PANELS TO MATCH WALNUT WD0077.
3. EXISTING GREASE TRAP TO REMAIN
4. APPLY CONCRETE SEALER TO ALL EXTERIOR CONCRETE PATIO AND WALKWAY SURFACES. AS NEEDED. COORDINATE WITH STARBUCKS CM.
5. LIGHT POLES TO BE SURFACE MOUNTED WITH BASE PLATE.

ARCHITECTURAL SITE PLAN GENERAL NOTES

- A. REFER TO EXTERIOR ELEVATIONS FOR BUILDING SIGNAGE LOCATION AND DESIGN ID. REFER TO ELECTRICAL PLANS FOR ELECTRICAL REQUIREMENTS
- B. ALL SIGNAGE TO BE PERMITTED UNDER SEPARATE PERMIT. ALL SIGNAGE BY SIGN VENDOR.
- C. STARBUCKS CONTRACTS DIRECTLY WITH SIGNAGE CONTRACTOR TO PERMIT, SUPPLY AND INSTALL SIGNAGE. SIGNAGE CONTRACTOR TO VERIFY SIGNAGE COMPLIANCE WITH LOCAL CODES AND OBTAIN PERMIT AND LANDLORD APPROVAL.
- D. SIGNAGE CONTRACTOR SHALL VERIFY SIZE & LOCATION OF ANY & ALL ALLOWABLE MONUMENT OR POLE SIGNAGE WITH LANDLORD & PROVIDE SHOP DRAWING(S) PRIOR TO FABRICATION TO STARBUCKS DESIGNER FOR APPROVAL.
- E. GC TO COORDINATE AND SCHEDULE SIGNAGE INSTALLATION WITH THE SIGNAGE CONTRACTOR PROVIDING A MINIMUM SCHEDULING NOTICE OF 4 WEEKS AND 1 WEEK PRIOR TO SCHEDULED DATE OF INSTALLATION. STARBUCKS CM TO PROVIDE GC WITH SIGNAGE CONTRACTOR CONTACT INFORMATION.
- F. SIGNAGE CONTRACTOR TO SUPPLY SHOP DRAWINGS TO STARBUCKS CM AND TO THE GC AS NEEDED. GC TO NOTIFY STARBUCKS CM IMMEDIATELY IF SHOP DRAWINGS OR INSTALLATION IS IN DISCREPANCY WITH STARBUCKS ARCHITECTURAL DRAWINGS.
- G. DO NOT SCALE DRAWINGS

SITE SCHEDULE - "Y"					
DESIGN ID	COUNT	DESCRIPTION	FURN. BY	INST. BY	COMMENTS
x0701	1	HVAC SCREEN	GC	GC	WOOD SCREEN: PAINTED EXISTING STURCTURE MATTE BLACK. ADD WOOD PLANKS TO MATCH EXISTING. PAINT ALL WOOD TO MATCH WALNUT WD0077
OTHER					
18818	3	LIGHT POLE - 10FT 300CM - FLAT BLACK MT0026	SB	GC	
18820	3	LIGHT POLE BASE PLATE - FLAT BLACK MT0026	SB	GC	
PLANTER					
14451	5	PLANTER - BOX - 36X18X18IN 915X455X455MM - BLACK	SB	GC	
UMBRELLA					
10061	2	UMBRELLA - 10FT 305CM - GREEN CANVAS WITH STARBUCKS WORDMARK F0056	SB	GC	
10074	2	UMBRELLA - BASE 200LB 90KG - SHIMMER GOLD	SB	GC	

NOTE:
 NO EARTHWORK TO BE PERFORMED.
 ALL GROUND ATTACHEMENTS TO BE SURFACE MOUNTED.

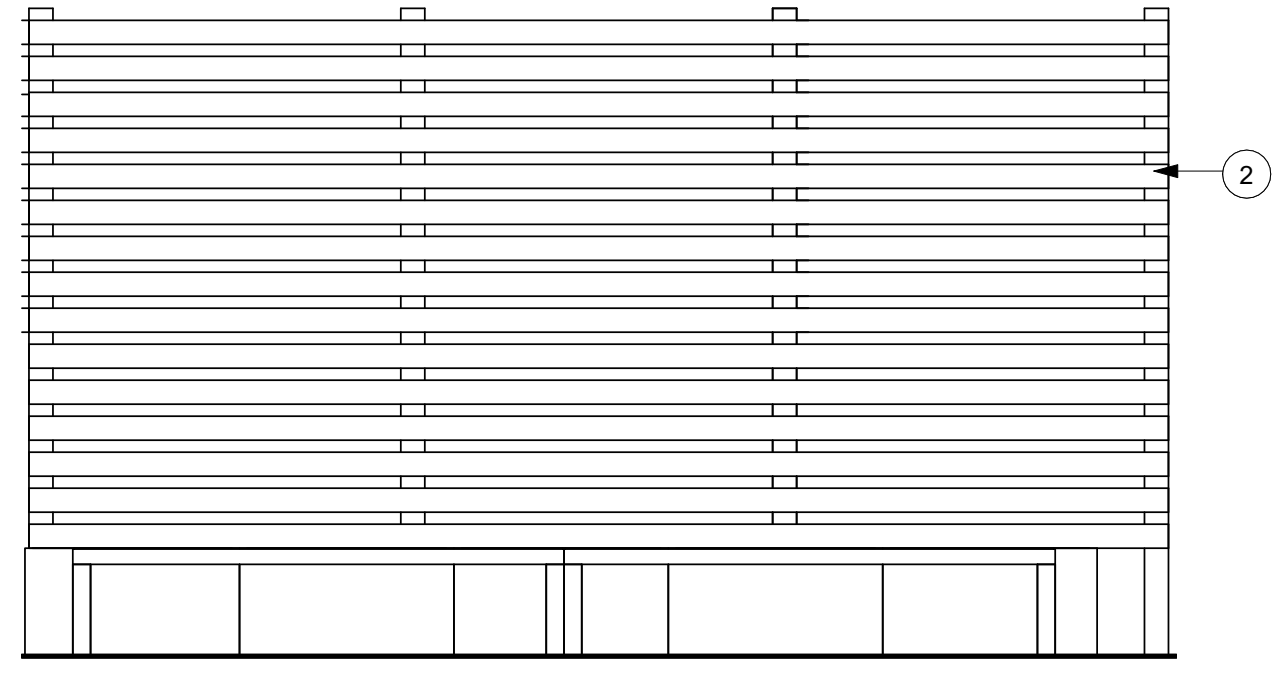

2 PATIO SCREEN ELEVATION
 Scale: 3/8" = 1'-0"

RESPONSIBILITY LEGEND

SB GC	FURNISHED BY STARBUCKS (WAREHOUSE OR VENDOR DIRECT) / INSTALLED BY THE GC
SB SB	FURNISHED BY STARBUCKS (WAREHOUSE OR VENDOR DIRECT) / INSTALLED BY STARBUCKS VENDOR
GC GC	FURNISHED BY GC / INSTALLED BY THE GC
LL LL	FURNISHED BY LANDLORD / INSTALLED BY THE LANDLORD



Starbucks Coffee Company
 2401 UTAH AVENUE SOUTH
 SEATTLE, WASHINGTON 98134
 (206) 318-1575

THESE PLANS AND SPECIFICATIONS, AS WELL AS STARBUCKS' NAME, LOGO, TRADEMARKS, AND DESIGNS ARE THE EXCLUSIVE PROPERTY OF STARBUCKS CORPORATION. ANY REPRODUCTION, MODIFICATION, DISCLOSURE, AND/OR USE OF THESE MATERIALS (OR ANY PORTION OF THEM) WITHOUT STARBUCKS' PRIOR WRITTEN CONSENT IS STRICTLY PROHIBITED.

Architect of Record

architecture • planning • interior design

I HEREBY CERTIFY THAT THE PORTIONS OF THIS TECHNICAL SUBMISSION BEARING MY SEAL AND SIGNATURE WERE PREPARED BY ME OR UNDER MY SUPERVISION AND RESPONSIBLE CHARGE. I AM A DULY REGISTERED ARCHITECT UNDER THE LAWS OF THE STATE OF NORTH CAROLINA.
 BRUCE M. CARLSON

PERMIT SET
 SIGNATURE: BRUCE M. CARLSON
 DATE ISSUED: 03/20/19
 REG. NO: 5933

ISSUE SCHEDULE
 03/20/19 PERMIT SET
 BID SET

REVISION SCHEDULE

REV	DATE	BY	DESCRIPTION
1	04-17-19		City Comments

PROJECT NAME:
EASTGATE CENTER
 PROJECT ADDRESS:
 1800 E. FRANKLIN STREET
 CHAPEL HILL, NC. 27514
 COUNTY:
 ORANGE COUNTY

STORE #: 8715
 CPN/PROJECT #: 11002-046
 CMA PROJECT #: 18104.017
 CONCEPT: CB
 DESIGNER: M. BENNETT
 CONSTRUCTION MANAGER: R. JOHNSON

SHEET TITLE:
ARCHITECTURAL SITE PLAN

SHEET NUMBER:
A-1001
 ISSUE DATE: 03/20/19




Starbucks Coffee Company
 2401 UTAH AVENUE SOUTH
 SEATTLE, WASHINGTON 98134
 (206) 318-1575

THESE PLANS AND SPECIFICATIONS, AS WELL AS STARBUCKS' NAME, LOGO, TRADEMARKS, AND DESIGNS ARE THE EXCLUSIVE PROPERTY OF STARBUCKS CORPORATION. ANY REPRODUCTION, MODIFICATION, DISCLOSURE, AND/OR USE OF THESE MATERIALS (OR ANY PORTION OF THEM) WITHOUT STARBUCKS' PRIOR WRITTEN CONSENT IS STRICTLY PROHIBITED.

Architect of Record



I HEREBY CERTIFY THAT THE PORTIONS OF THIS TECHNICAL SUBMISSION BEARING MY SEAL AND SIGNATURE WERE PREPARED BY ME OR UNDER MY SUPERVISION AND RESPONSIBLE CHARGE. I AM A DULY REGISTERED ARCHITECT UNDER THE LAWS OF THE STATE OF NORTH CAROLINA.
 BRUCE M. CARLSON

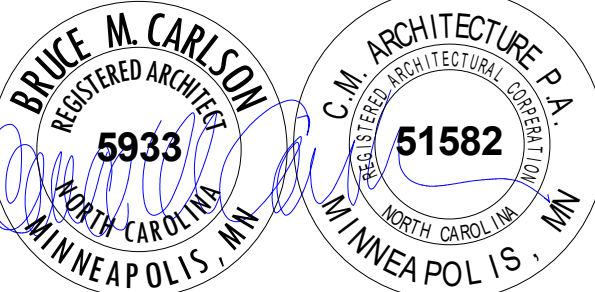

PERMIT SET

SIGNATURE: BRUCE M. CARLSON
 DATE ISSUED: 03/20/19
 REG. NO.: 5933

ISSUE SCHEDULE	
03/20/19	PERMIT SET
	BID SET

REVISION SCHEDULE			
REV	DATE	BY	DESCRIPTION
1	04-17-19		City Comments

PROJECT NAME:
EASTGATE CENTER
 PROJECT ADDRESS:
 1800 E. FRANKLIN STREET
 CHAPEL HILL, NC. 27514
 COUNTY:
 ORANGE COUNTY

STORE #: 8715
 CPN/PROJECT #: 11002-046
 CMA PROJECT #: 18104.017
 CONCEPT: CB
 DESIGNER: M. BENNETT
 CONSTRUCTION MANAGER: R. JOHNSON



SHEET TITLE:
EXTERIOR ELEVATIONS
 SHEET NUMBER:
A-2001
 ISSUE DATE: 03/20/19

SHEET NOTES ①

- GC TO PAINT SIDING TO MATCH EXISTNG.
- GC TO PAINT SPLIT FACE CMU WATER TABLE TO MATCH EXISTNG.


EXTERIOR ELEVATION GENERAL NOTES

- A. GENERAL CONTRACTOR TO COORDINATE AND SCHEDULE SIGNAGE INSTALLATION WITH THE SIGNAGE CONTRACTOR PROVIDING A MINIMUM SCHEDULING NOTICE OF 4 WEEKS AND 1 WEEK PRIOR TO SCHEDULED DATE OF INSTALLATION. STARBUCKS CONSTRUCTION MANAGER TO PROVIDE GENERAL CONTRACTOR WITH SIGNAGE CONTRACTOR CONTACT INFORMATION.
- B. GENERAL CONTRACTOR SHALL COORDINATE WITH ELECTRICAL CONTRACTOR TO FURNISH AND INSTALL ELECTRICAL CIRCUITS INCLUDING ALL CONDUIT, WIRE, CONNECTIONS, AND BREAKER AT PANEL BOARD NECESSARY TO SERVE SIGNAGE.
- C. SIGNAGE CONTRACTOR SHALL VERIFY SIZE AND LOCATION OF ANY AND ALL ALLOWABLE MONUMENT OR POLE SIGNAGE WITH LANDLORD AND PROVIDE SHOP DRAWING(S) PRIOR TO FABRICATION TO STARBUCKS DESIGNER FOR APPROVAL.
- D. SIGNAGE CONTRACTOR TO SUPPLY SHOP DRAWINGS TO STARBUCKS CONSTRUCTION MANAGER AND TO THE GENERAL CONTRACTOR AS NEEDED. GENERAL CONTRACTOR TO NOTIFY STARBUCKS CONSTRUCTION MANAGER IMMEDIATELY IF SHOP DRAWINGS OR INSTALLATION IS IN DISCREPANCY WITH STARBUCKS ARCHITECTURAL DRAWINGS.
- E. GC TO PROVIDE FIRE TREATED WOOD/METAL STUD BLOCKING OR EQUIVALENT TO SUPPORT SIGNAGE. COORDINATE WITH SIGN VENDOR.
- F. STARBUCKS CONTRACTS DIRECTLY WITH SIGNAGE CONTRACTOR TO PERMIT, SUPPLY AND INSTALL SIGNAGE. SIGNAGE CONTRACTOR TO VERIFY COMPLIANCE WITH LOCAL CODES AND OBTAIN PERMITS AND LANDLORD APPROVAL.
- G. GC TO CLEAN, PATCH AND REPAIR EXISTING EXTERIOR AS REQUIRED.
- H. DO NOT SCALE DRAWINGS.

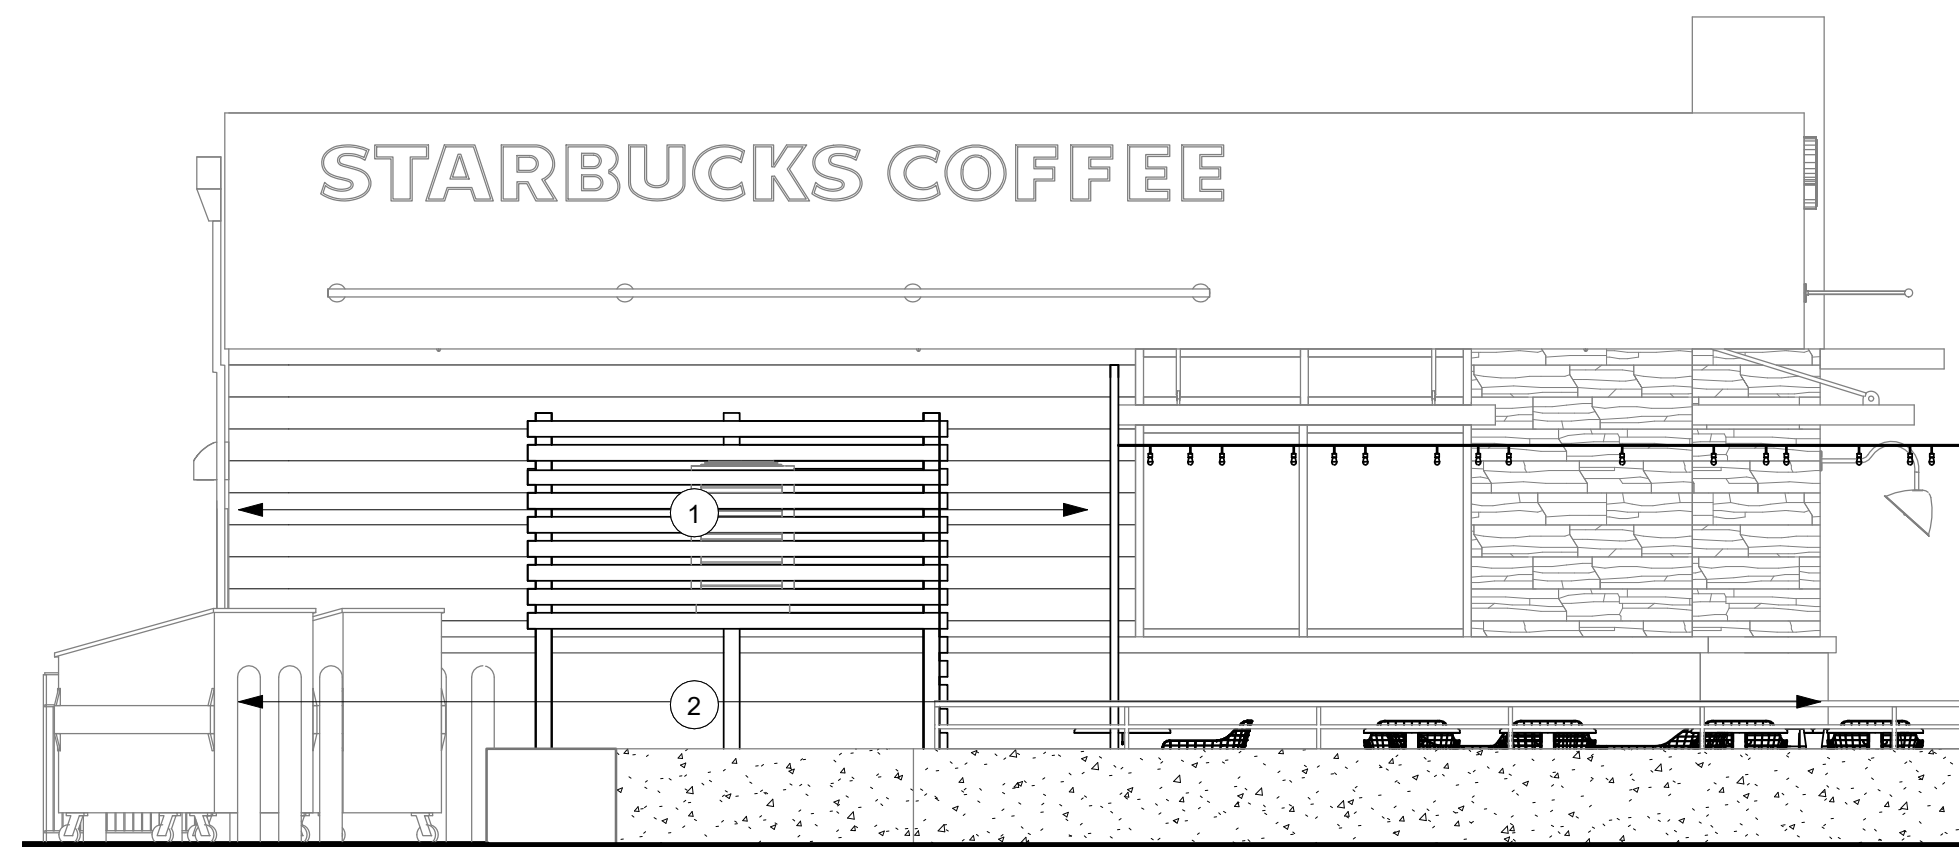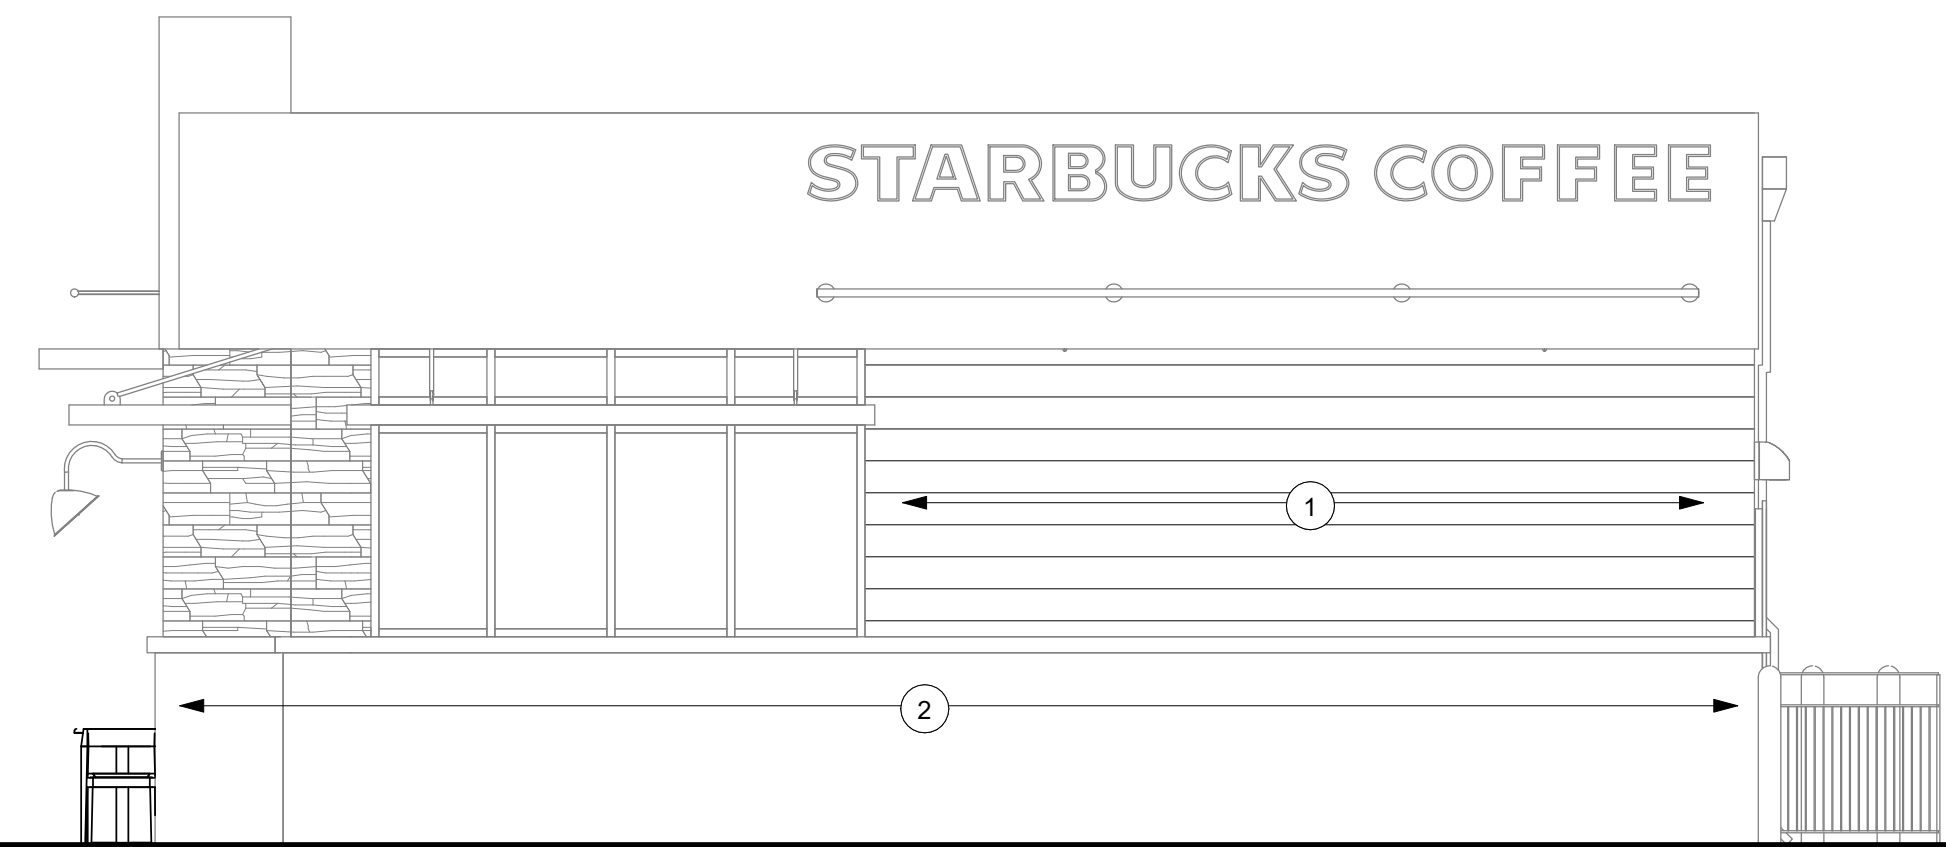


② EXTERIOR NORTH ELEVATION
 Scale 1/4" = 1'-0"

③ EXTERIOR SOUTH ELEVATION
 Scale 1/4" = 1'-0"

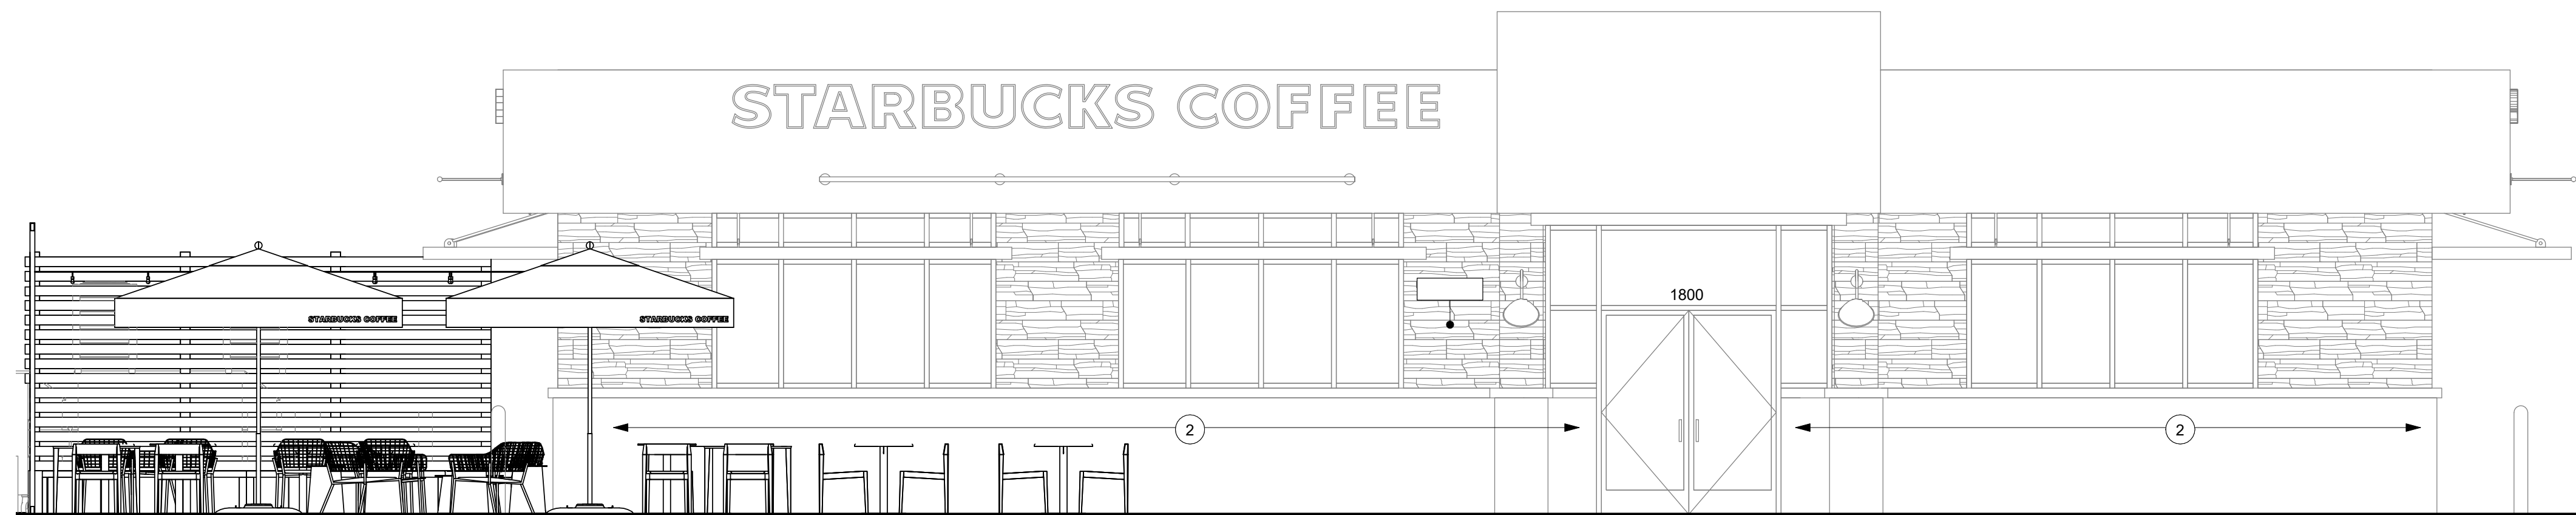

① EXTERIOR EAST ELEVATION
 Scale 1/4" = 1'-0"

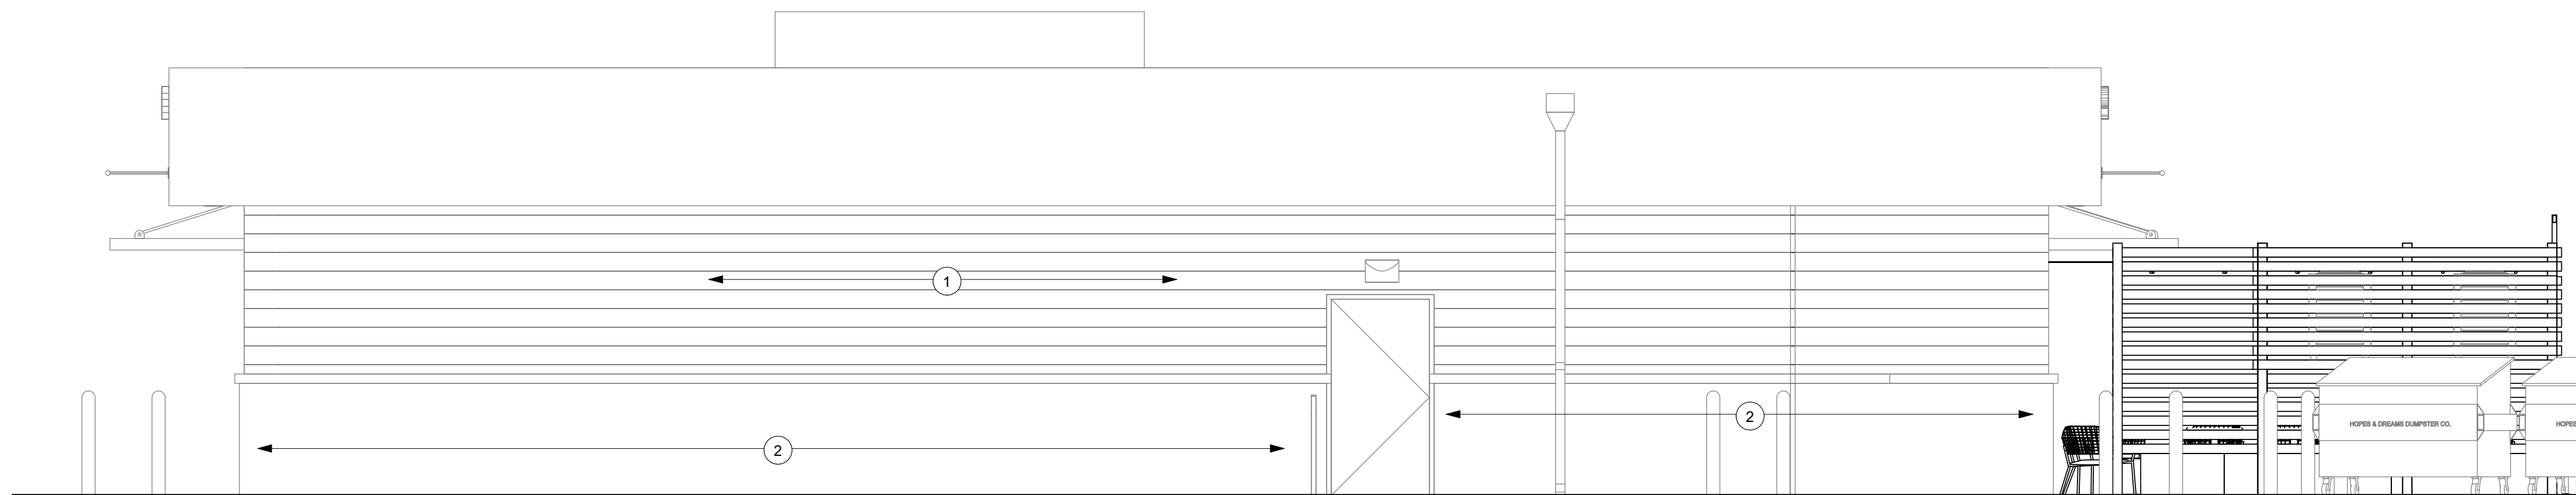

④ EXTERIOR WEST ELEVATION
 Scale 1/4" = 1'-0"

RESPONSIBILITY LEGEND

SB	GC	FURNISHED BY STARBUCKS (WAREHOUSE OR VENDOR DIRECT) / INSTALLED BY THE GC
SB	SB	FURNISHED BY STARBUCKS (WAREHOUSE OR VENDOR DIRECT) / INSTALLED BY STARBUCKS VENDOR
GC	GC	FURNISHED BY GC / INSTALLED BY THE GC
LL	LL	FURNISHED BY LANDLORD / INSTALLED BY THE LANDLORD

4/18/2019 2:32:40 PM
 C:\Users\ddodson\Documents\18104.017_Eastgate - Chapel Hill_A_2017_CENTRAL_outside_bcajw6013.rvt


FURNITURE SCHEDULE - "F"					
DESIGN ID	COUNT	DESCRIPTION	FURN. BY	INST. BY	COMMENTS
BENCH					
19327	4	BENCH - CONCRETE SEAT - 82IN 2085MM - BLACK MT0028	SB	GC	
CHAIR					
17852	20	CHAIR - CAFE ANGLED BACK WITH WOVEN SEAT - BLACK AND BROWN ROPE MT0028 F0194	SB	GC	
18473	8	CHAIR - CAFE LYZE - ANTIQUE MOSS	SB	GC	
18474	7	CHAIR - LOUNGE LYZE - ANTIQUE MOSS	SB	GC	
TABLE					
17339	14	TABLE - CAFE METAL PEDESTAL BASE ROUND - 24IN 610MM - BLACK MT0028	SB	GC	
17340	2	TABLE - CAFE METAL PEDESTAL BASE SQUARE - 24IN 610MM - BLACK MT0028	SB	GC	
17341	2	TABLE - ACCESSIBLE METAL WITH TAPERED LEGS - 36X24IN 915X610MM - BLACK MT0028	SB	GC	
18693	2	TABLE - OCCASIONAL COCKTAIL CAMERON - BEIGE GREY MT0043	SB	GC	
18694	2	TABLE - OCCASIONAL SIDE CAMERON - BEIGE GREY MT0043	SB	GC	
18695	1	TABLE - OCCASIONAL COFFEE CAMERON - BEIGE GREY MT0043	SB	GC	

SHEET NOTES ①


- 1. THERE ARE NO TABLES DESIGNATED FOR SMOKING IN THE OUTDOOR SEATING AREA.

**FF AND E PLAN
 GENERAL NOTES**

- A. GENERAL CONTRACTOR TO SCHEDULE WITH LOCAL REFRIGERATION CONTRACTOR TO CONDUCT INITIAL FOOD CASE START-UP AND TESTING. FOR APPROVED CONTRACTOR, CONTACT VENDOR.
- B. THE SPACE IS SERVED BY THE MUNICIPAL WATER AND SEWER SYSTEM UNLESS OTHERWISE NOTED.
- C. ALL EQUIPMENT AND INSTALLATION WILL MEET NATIONAL SANITATION FOUNDATION STANDARDS OR EQUIVALENT.
- D. EQUIPMENT UNITS SHALL CONTAIN NO EXPOSED THREADS, EMBELLISHMENTS OR OVERHANGING EDGES THAT SERVE AS PLACES FOR ACCUMULATION OF DUST, DIRT AND DEBRIS.
- E. WARMING OVEN(S) SHOWN FOR PERMITTING PURPOSES. INSTALLATION AT STORE OPENING TO BE VERIFIED BY STARBUCKS CONSTRUCTION REPRESENTATIVE.
- F. FOR PLUMBING FIXTURES, REFER TO THE PLUMBING DESIGN PLAN. FOR DATA DEVICE SCHEDULE, REFER TO THE ELECTRICAL DESIGN PLAN
- G. EDIBLE PRODUCTS TO BE PHYSICALLY SEPARATED FROM STORAGE OF NON-EDIBLE OR TOXIC PRODUCTS.
- H. THE MAXIMUM NUMBER OF EMPLOYEES PER SHIFT SHALL NOT EXCEED 4.
- J. NON-MOVABLE EQUIPMENT ON THE FLOOR SHALL BE MOUNTED ON 6" LEGS, CASTERS, OR MANUFACTURER SUPPLIED SKIDS
- K. NO VEGETABLE OR FOOD PREPARATION ON THE PREMISES.
- L. NON-MOVABLE EQUIPMENT ON THE COUNTER SHALL BE MOUNTED ON 4" LEGS.
- M. REFER TO SCHEDULES FOR SPECIFICATIONS
- N. CONFIRM ALL NECESSARY CLEARANCES PER PRODUCT MANUFACTURER REQUIREMENTS FOR ALL EQUIPMENT (E.G. ICE MACHINE)
- P. SPEAKERS TO BE MOUNTED AT MAXIMUM HEIGHT PER CUTSHEET.
- Q. DO NOT SCALE DRAWINGS
- R. REFER TO G-0004 FOR EQUIPMENT LOCATION

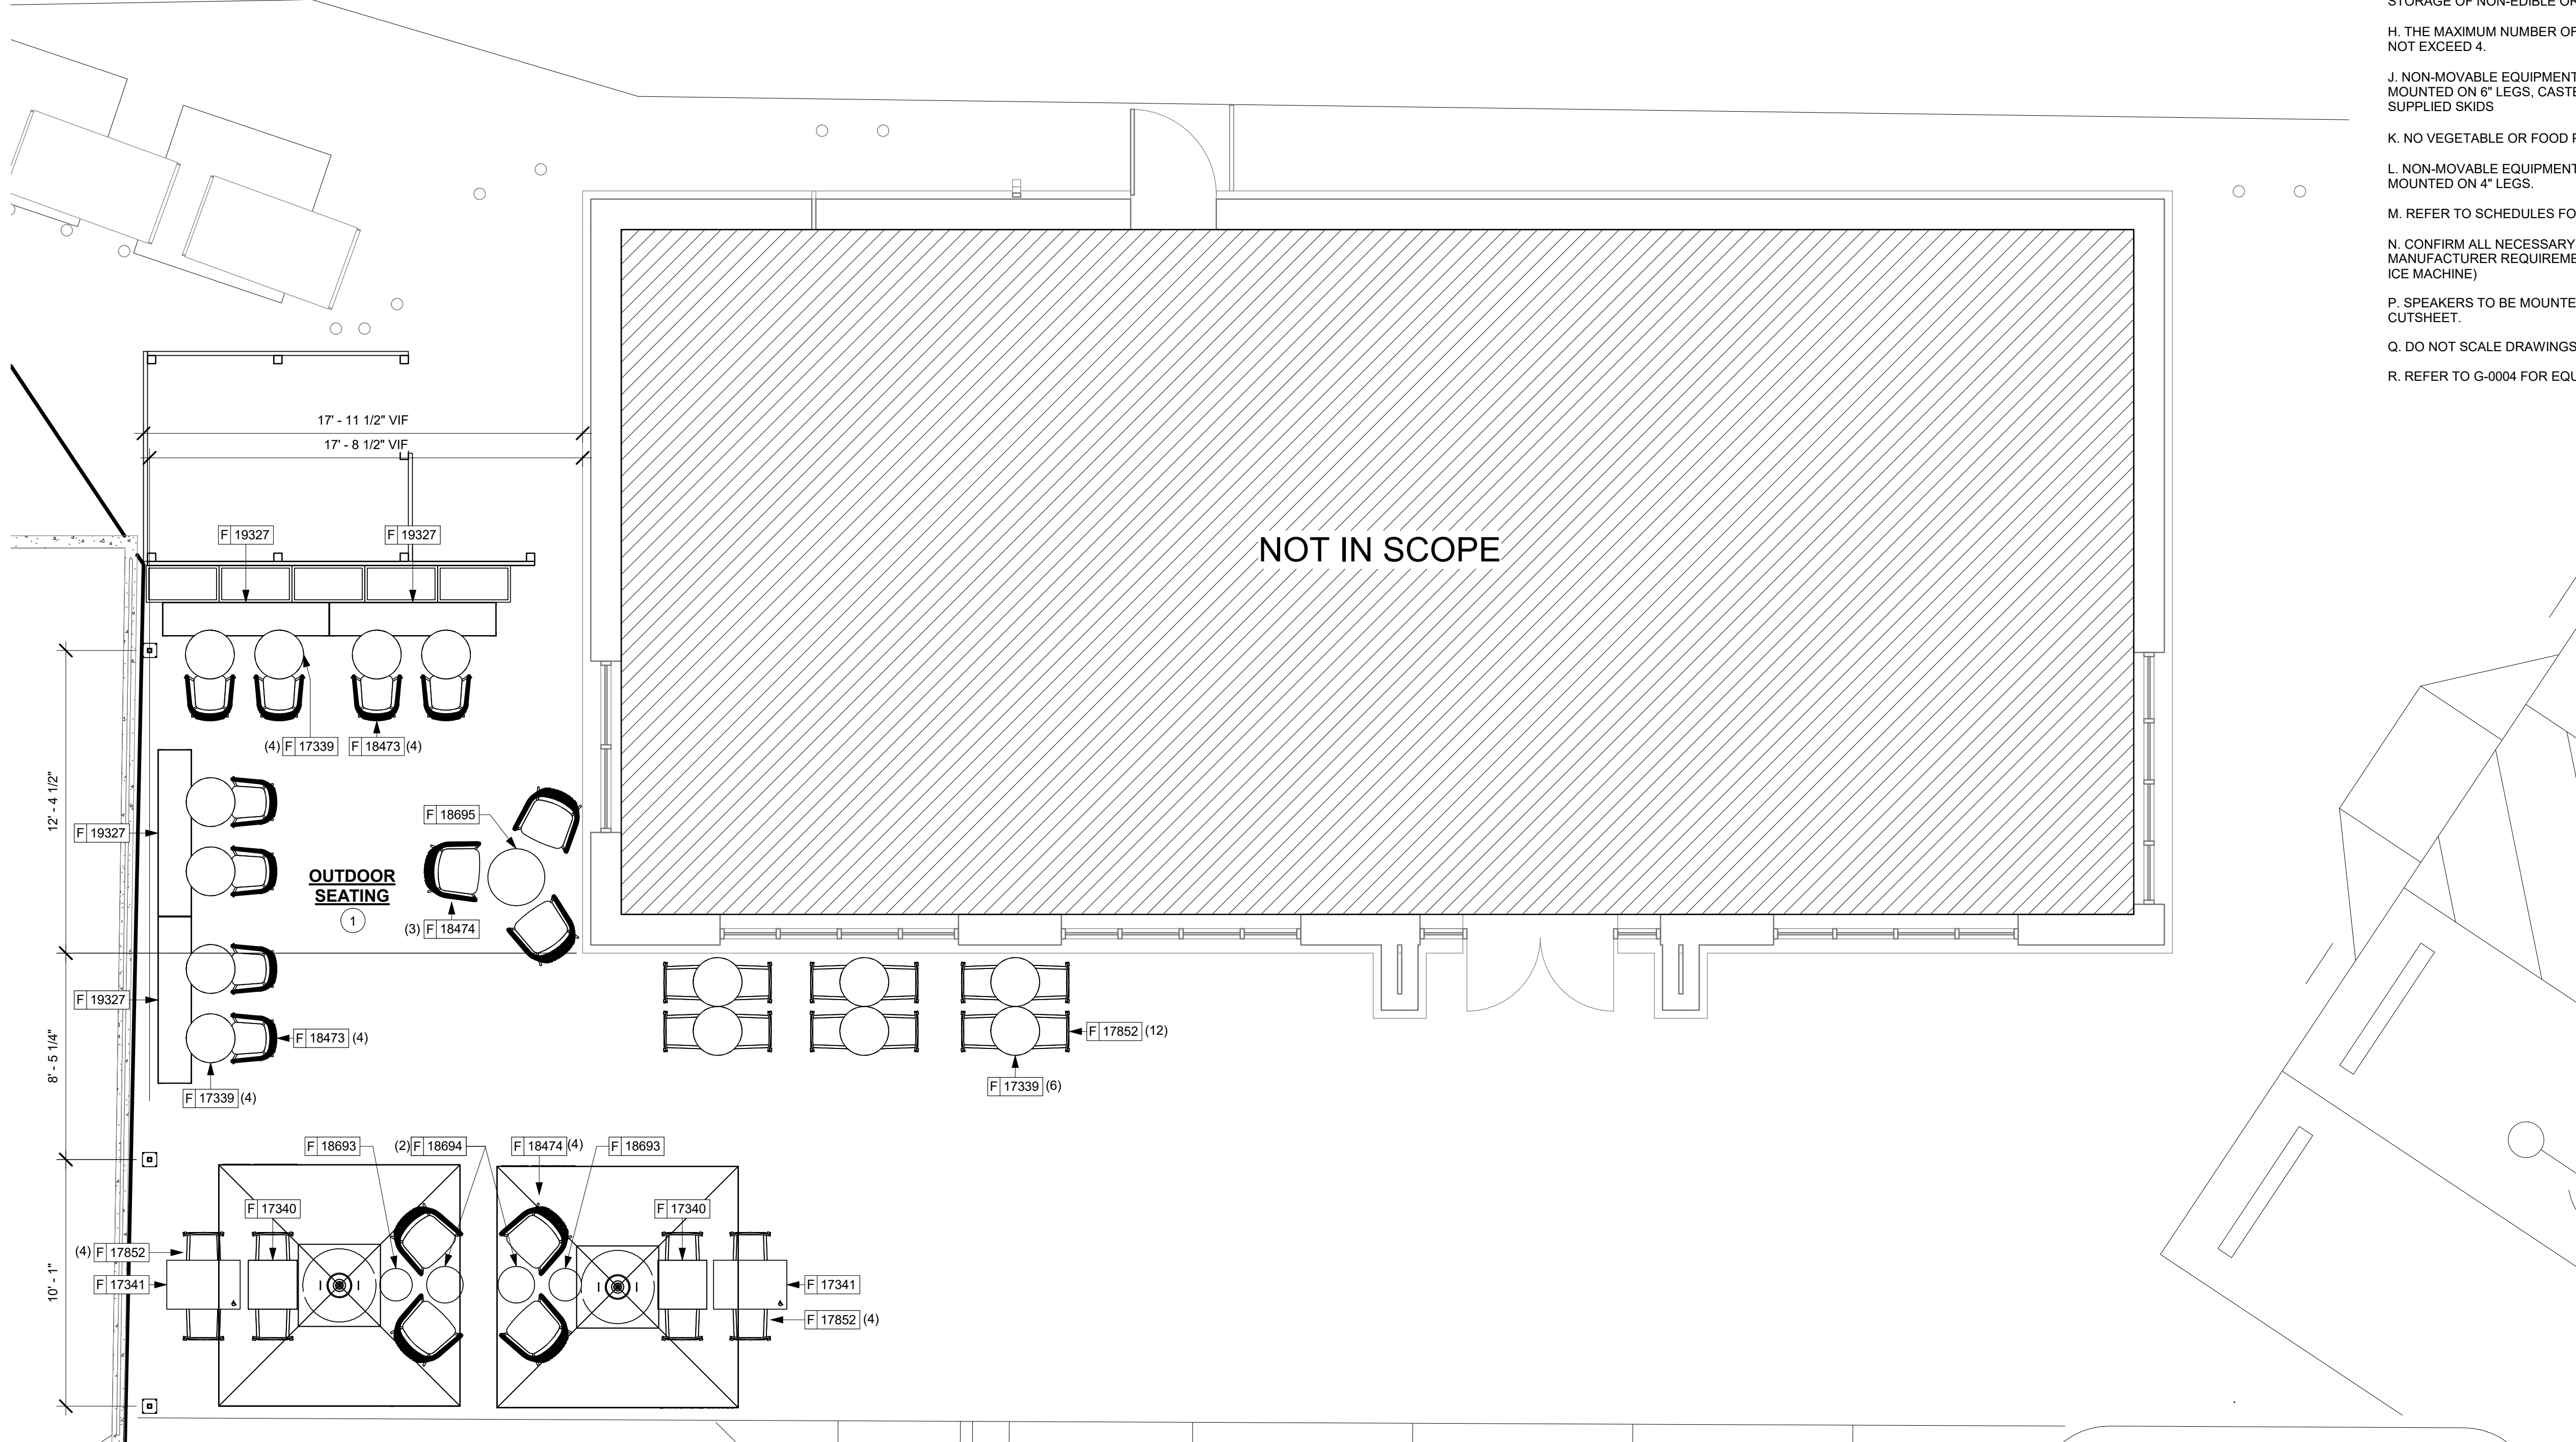

1 FF AND E PLAN
 Scale 1/4" = 1'-0"

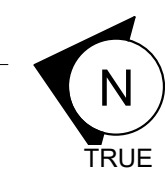


Starbucks Coffee Company
 2401 UTAH AVENUE SOUTH
 SEATTLE, WASHINGTON 98134
 (206) 318-1575

THESE PLANS AND SPECIFICATIONS, AS WELL AS STARBUCKS' NAME, LOGO, TRADEMARKS, AND DESIGNS ARE THE EXCLUSIVE PROPERTY OF STARBUCKS CORPORATION. ANY REPRODUCTION, MODIFICATION, DISCLOSURE, AND/OR USE OF THESE MATERIALS (OR ANY PORTION OF THEM) WITHOUT STARBUCKS' PRIOR WRITTEN CONSENT IS STRICTLY PROHIBITED.

Architect of Record

CMA
 architecture • planning • interior design

I HEREBY CERTIFY THAT THE PORTIONS OF THIS TECHNICAL SUBMISSION BEARING MY SEAL AND SIGNATURE WERE PREPARED BY ME OR UNDER MY SUPERVISION AND RESPONSIBLE CHARGE. I AM A DULY REGISTERED ARCHITECT UNDER THE LAWS OF THE STATE OF NORTH CAROLINA.
 BRUCE M. CARLSON

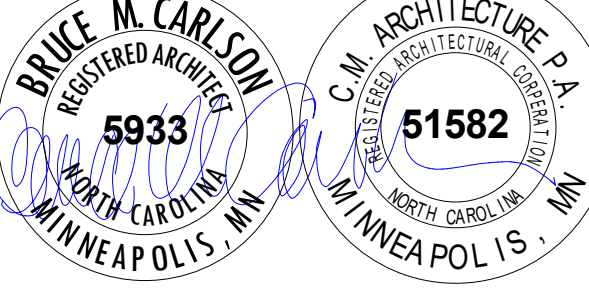

PERMIT SET
 SIGNATURE: BRUCE M. CARLSON
 DATE ISSUED: 03/20/19
 REG. NO.: 5933

ISSUE SCHEDULE

03/20/19	PERMIT SET
	BID SET

REVISION SCHEDULE

REV	DATE	BY	DESCRIPTION

PROJECT NAME:
EASTGATE CENTER
 PROJECT ADDRESS:
 1800 E. FRANKLIN STREET
 CHAPEL HILL, NC. 27514
 COUNTY:
 ORANGE COUNTY

STORE #: 8715
 CPN/PROJECT #: 11002-046
 CMA PROJECT #: 18104.017
 CONCEPT: CB
 DESIGNER: M. BENNETT
 CONSTRUCTION MANAGER: R. JOHNSON

SHEET TITLE:
FF AND E PLAN

SHEET NUMBER:
I-1105

ISSUE DATE:
 03/20/19

LIGHTING FIXTURE SCHEDULE - "L"						
DESIGN ID	COUNT	DESCRIPTION	FURN. BY	INST. BY	BULB	COMMENTS
OTHER						
17796	3	STRING LIGHTS	SB	GC	INTEGRATED LED	

SHEET NOTES ①

- NEW EXTERIOR STRING LIGHTS. REFER TO ELECTRICAL SHEETS.

LIGHTING PLAN GENERAL NOTES

- IF REQUIRED BY LOCAL CODE, GENERAL CONTRACTOR TO PROVIDE SEMI-RECESSED SPRINKLER HEADS WITH POLISHED CHROME ESCUTCHEONS CENTERED IN ACOUSTICAL CEILING TILE. IF PENDANT HEADS ARE REQUIRED IN GYPSUM SOFFIT OVER FRONTBAR, CONCEAL SUPPLY PIPING WITHIN SOFFIT. GENERAL CONTRACTOR TO SUBMIT SPRINKLER LAYOUT TO STARBUCKS' CONSTRUCTION MANAGER FOR APPROVAL PRIOR TO INSTALLATION.
- GENERAL CONTRACTOR TO PROVIDE AND LOCATE SPRINKLERS PER LOCAL CODES. CONTACT STARBUCKS' CONSTRUCTION MANAGER IF DESIGN INTENT IS AFFECTED.
- DIMENSION TO CENTERLINE OF LIGHT FIXTURES, UON.
- PROVIDE GROMMET AT ALL CEILING PENETRATIONS FOR FIXTURES OR SUPPORTS.
- HEATING, VENTILATING, AND AIR CONDITIONING (HVAC) SHOWN FOR DESIGN INTENT ONLY. CONTACT PROJECT MANAGER IF CHANGED.
- ALL LIGHT FIXTURE LAMPS ABOVE BACKBAR AND FRONTBAR TO BE SHATTERPROOF.
- LIGHT FIXTURES IDENTIFIED WITH 'NL' TO BE ON A 24 HOUR DAY LOCK-ON CIRCUIT.
- LIGHT FIXTURES IN ACT TO BE CENTERED IN TILE, UON.
- REFER TO ELECTRICAL SHEETS FOR SPECIFICATIONS, SCHEDULES AND ADDITIONAL INFORMATION.
- REFER TO INTERIOR ELEVATIONS FOR HEIGHTS OF SUSPENDED LIGHTS.
- ADJUST EACH TRACK HEAD AT MENU BOARD LIGHTING SO LIGHT BEAMS ARE POINTING CONSISTENTLY, JUST BELOW THE CENTER OF EACH MENU BOARD PANEL.
- ALL LIGHT FIXTURES TO REMAIN, UON.
- DO NOT SCALE DRAWINGS.




Starbucks Coffee Company
2401 UTAH AVENUE SOUTH
SEATTLE, WASHINGTON 98134
(206) 318-1575

THESE PLANS AND SPECIFICATIONS, AS WELL AS STARBUCKS' NAME, LOGO, TRADEMARKS, AND DESIGNS ARE THE EXCLUSIVE PROPERTY OF STARBUCKS CORPORATION. ANY REPRODUCTION, MODIFICATION, DISCLOSURE, AND/OR USE OF THESE MATERIALS (OR ANY PORTION OF THEM) WITHOUT STARBUCKS' PRIOR WRITTEN CONSENT IS STRICTLY PROHIBITED.

Architect of Record



I HEREBY CERTIFY THAT THE PORTIONS OF THIS TECHNICAL SUBMISSION BEARING MY SEAL AND SIGNATURE WERE PREPARED BY ME OR UNDER MY SUPERVISION AND RESPONSIBLE CHARGE. I AM A DULY REGISTERED ARCHITECT UNDER THE LAWS OF THE STATE OF NORTH CAROLINA.

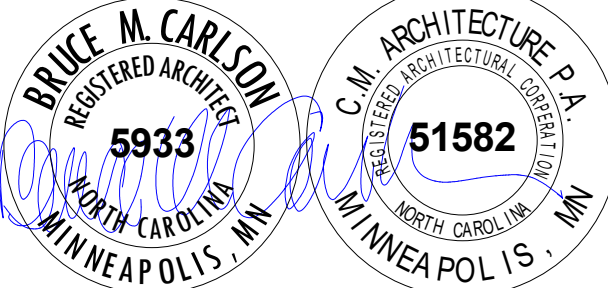

PERMIT SET

SIGNATURE: BRUCE M. CARLSON
DATE ISSUED: 03/20/19
REG. NO.: 5933

ISSUE SCHEDULE

03/20/19	PERMIT SET
	BID SET

REVISION SCHEDULE

REV	DATE	BY	DESCRIPTION


PROJECT NAME:
EASTGATE CENTER
PROJECT ADDRESS:
1800 E. FRANKLIN STREET
CHAPEL HILL, NC. 27514
COUNTY:
ORANGE COUNTY

STORE #: 8715
CPN/PROJECT #: 11002-046
CMA PROJECT #: 18104.017
CONCEPT: CB
DESIGNER: M. BENNETT
CONSTRUCTION MANAGER: R. JOHNSON


SHEET TITLE:
LIGHTING PLAN

SHEET NUMBER:
I-1109

ISSUE DATE: 03/20/19

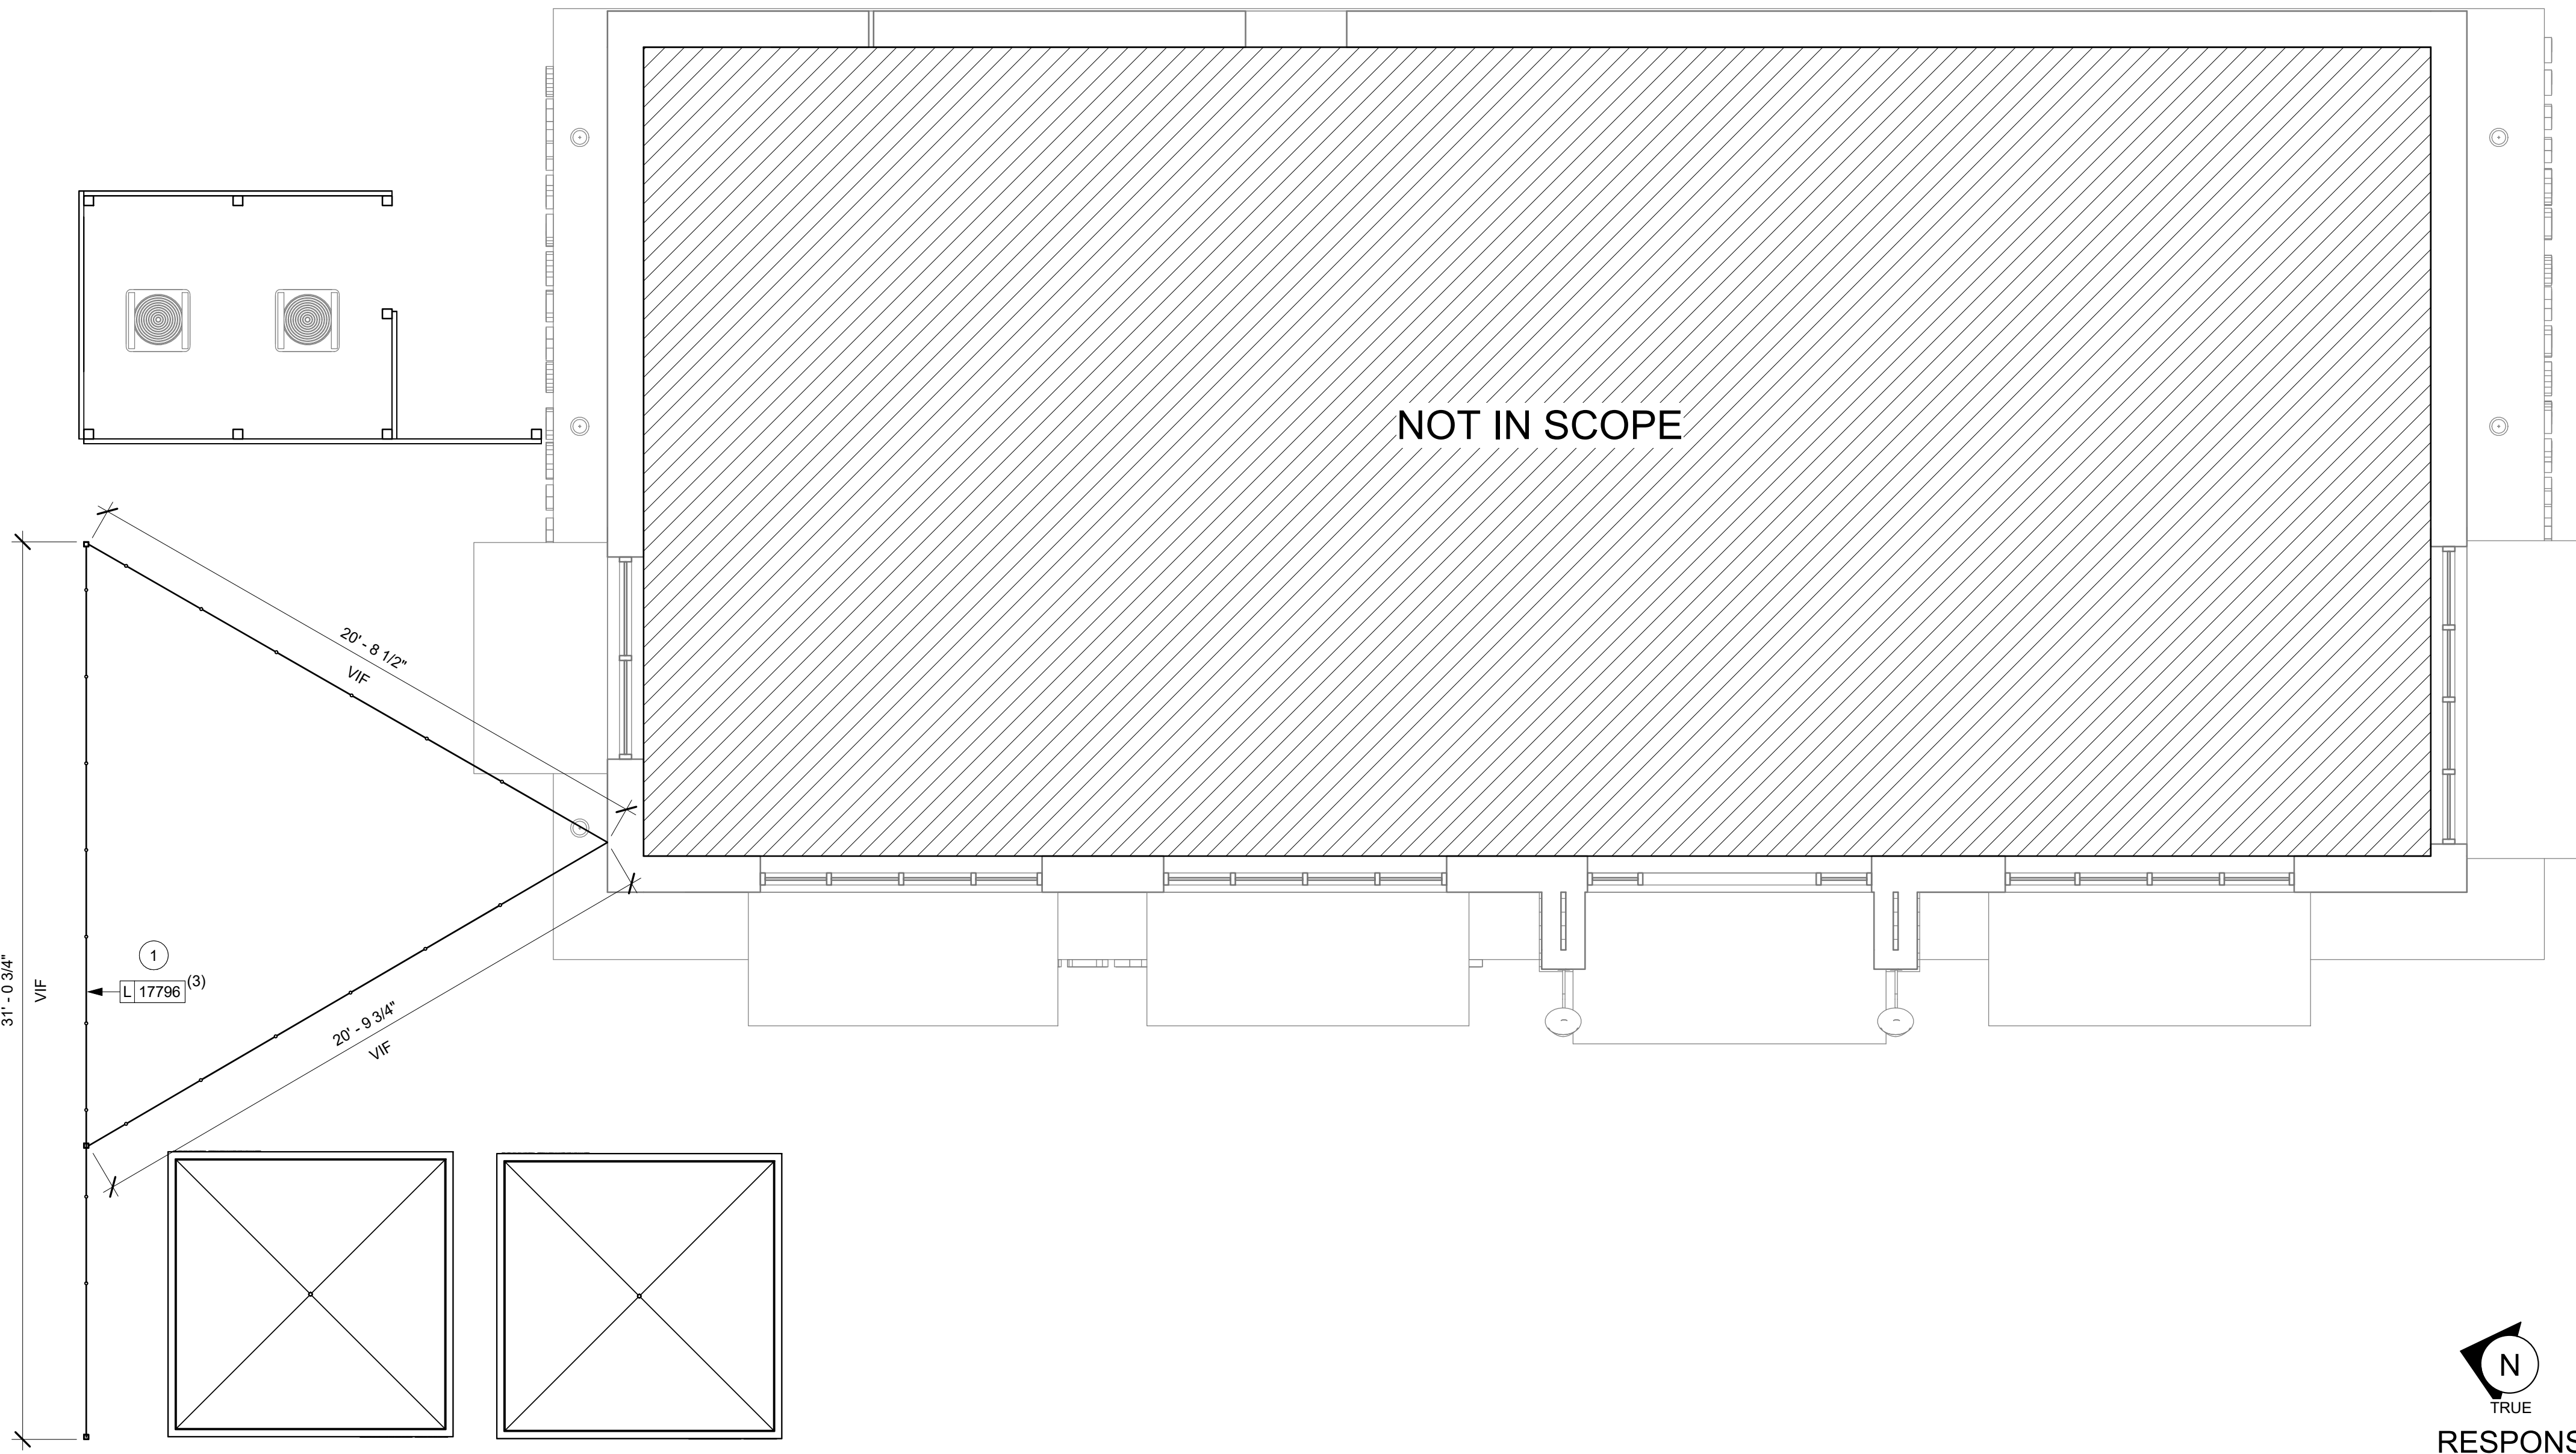

① LIGHTING PLAN
Scale: 1/4" = 1'-0"

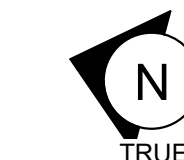

RESPONSIBILITY LEGEND

SB	GC	FURNISHED BY STARBUCKS (WAREHOUSE OR VENDOR DIRECT) / INSTALLED BY THE GC
SB	SB	FURNISHED BY STARBUCKS (WAREHOUSE OR VENDOR DIRECT) / INSTALLED BY STARBUCKS VENDOR
GC	GC	FURNISHED BY GC / INSTALLED BY THE GC
LL	LL	FURNISHED BY LANDLORD / INSTALLED BY THE LANDLORD

FURNITURE SCHEDULE - "F"					
DESIGN ID	COUNT	DESCRIPTION	FURN. BY	INST. BY	COMMENTS
BENCH					
19327	4	BENCH - CONCRETE SEAT - 82IN 2085MM - BLACK MT0028	SB	GC	
CHAIR					
17852	20	CHAIR - CAFE ANGLED BACK WITH WOVEN SEAT - BLACK AND BROWN ROPE MT0028 F0194	SB	GC	
18473	8	CHAIR - CAFE LYZE - ANTIQUE MOSS	SB	GC	
18474	7	CHAIR - LOUNGE LYZE - ANTIQUE MOSS	SB	GC	
TABLE					
17339	14	TABLE - CAFE METAL PEDESTAL BASE ROUND - 24IN 610MM - BLACK MT0028	SB	GC	
17340	2	TABLE - CAFE METAL PEDESTAL BASE SQUARE - 24IN 610MM - BLACK MT0028	SB	GC	
17341	2	TABLE - ACCESSIBLE METAL WITH TAPERED LEGS - 36X24IN 915X610MM - BLACK MT0028	SB	GC	
18693	2	TABLE - OCCASIONAL COCKTAIL CAMERON - BEIGE GREY MT0043	SB	GC	
18694	2	TABLE - OCCASIONAL SIDE CAMERON - BEIGE GREY MT0043	SB	GC	
18695	1	TABLE - OCCASIONAL COFFEE CAMERON - BEIGE GREY MT0043	SB	GC	

SITE SCHEDULE - "Y"					
DESIGN ID	COUNT	DESCRIPTION	FURN. BY	INST. BY	COMMENTS
x0701	1	HVAC SCREEN	GC	GC	WOOD SCREEN; PAINTED EXISTING STURCTURE MATTE BLACK. ADD WOOD PLANKS TO MATCH EXISTING. PAINT ALL WOOD TO MATCH WALNUT WD0077
OTHER					
18818	3	LIGHT POLE - 10FT 300CM - FLAT BLACK MT0028	SB	GC	
18820	3	LIGHT POLE BASE PLATE - FLAT BLACK MT0028	SB	GC	
PLANTER					
14451	5	PLANTER - BOX - 36X18X18IN 915X455X455MM - BLACK	SB	GC	
UMBRELLA					
10061	2	UMBRELLA - 10FT 305CM - GREEN CANVAS WITH STARBUCKS WORDMARK F0056	SB	GC	
10074	2	UMBRELLA - BASE 200LB 90KG - SHIMMER GOLD	SB	GC	

LIGHTING FIXTURE SCHEDULE - "L"						
DESIGN ID	COUNT	DESCRIPTION	FURN. BY	INST. BY	BULB	COMMENTS
OTHER						
17796	3	STRING LIGHTS	SB	GC	INTEGRATED LED	




Starbucks Coffee Company
 2401 UTAH AVENUE SOUTH
 SEATTLE, WASHINGTON 98134
 (206) 318-1575

THESE PLANS AND SPECIFICATIONS, AS WELL AS STARBUCKS' NAME, LOGO, TRADEMARKS, AND DESIGNS ARE THE EXCLUSIVE PROPERTY OF STARBUCKS CORPORATION. ANY REPRODUCTION, MODIFICATION, DISCLOSURE, AND/OR USE OF THESE MATERIALS (OR ANY PORTION OF THEM) WITHOUT STARBUCKS' PRIOR WRITTEN CONSENT IS STRICTLY PROHIBITED.

Architect of Record



I HEREBY CERTIFY THAT THE PORTIONS OF THIS TECHNICAL SUBMISSION BEARING MY SEAL AND SIGNATURE WERE PREPARED BY ME OR UNDER MY SUPERVISION AND RESPONSIBLE CHARGE. I AM A DULY REGISTERED ARCHITECT UNDER THE LAWS OF THE STATE OF NORTH CAROLINA.
 BRUCE M. CARLSON

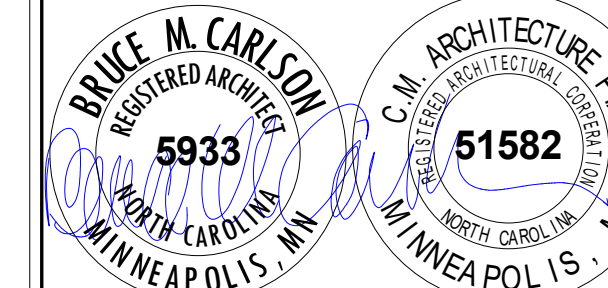

PERMIT SET

SIGNATURE: BRUCE M. CARLSON
 DATE ISSUED: 03/20/19
 REG. NO.: 5933

ISSUE SCHEDULE

03/20/19	PERMIT SET
	BID SET

REVISION SCHEDULE

REV	DATE	BY	DESCRIPTION

PROJECT NAME:
EASTGATE CENTER
 PROJECT ADDRESS:
 1800 E. FRANKLIN STREET
 CHAPEL HILL, NC. 27514
 COUNTY:
 ORANGE COUNTY

STORE #: 8715
 CPN/PROJECT #: 11002-046
 CMA PROJECT #: 18104.017
 CONCEPT: CB
 DESIGNER: M. BENNETT
 CONSTRUCTION MANAGER: R. JOHNSON

SHEET TITLE:
SCHEDULES

SHEET NUMBER:
I-6001

ISSUE DATE: 03/20/19

RESPONSIBILITY LEGEND

SB GC FURNISHED BY STARBUCKS (WAREHOUSE OR VENDOR DIRECT) / INSTALLED BY THE GC
 SB SB FURNISHED BY STARBUCKS (WAREHOUSE OR VENDOR DIRECT) / INSTALLED BY STARBUCKS VENDOR
 GC GC FURNISHED BY GC / INSTALLED BY THE GC
 LL LL FURNISHED BY LANDLORD / INSTALLED BY THE LANDLORD



Starbucks Coffee Company
 2401 UTAH AVENUE SOUTH
 SEATTLE, WASHINGTON 98134
 (206) 318-1575

THESE PLANS AND SPECIFICATIONS, AS WELL AS STARBUCKS' NAME, LOGO, TRADEMARKS, AND DESIGNS ARE THE EXCLUSIVE PROPERTY OF STARBUCKS CORPORATION. ANY REPRODUCTION, MODIFICATION, DISCLOSURE, AND/OR USE OF THESE MATERIALS (OR ANY PORTION OF THEM) WITHOUT STARBUCKS' PRIOR WRITTEN CONSENT IS STRICTLY PROHIBITED.

Engineer of Record

BW & A Barrett, Woodyard & Associates, Inc.
 3495 Holcomb Bridge Road
 Norcross, GA 30092
 Phone (770) 810-8800
 Fax (770) 810-8808

I HEREBY CERTIFY THAT THE PORTIONS OF THIS TECHNICAL SUBMISSION BEARING MY SEAL AND SIGNATURE WERE PREPARED BY ME OR UNDER MY SUPERVISION AND RESPONSIBLE CHARGE. I AM A DULY REGISTERED ENGINEER UNDER THE LAWS OF THE STATE OF NORTH CAROLINA.



PERMIT SET

SIGNATURE: CHARLES LESTER WOODYARD, JR.
 DATE ISSUED: 01/03/19
 REG. NO.: 21968

ISSUE SCHEDULE

01/03/19	PERMIT SET
	BID SET

REVISION SCHEDULE

REV	DATE	BY	DESCRIPTION


PROJECT NAME:
EASTGATE CENTER
 PROJECT ADDRESS:
 1800 E. FRANKLIN STREET
 CHAPEL HILL, NC. 27514
 COUNTY:
 ORANGE COUNTY

STORE #: 8715
 CPN/PROJECT: 11002-046
 EMA PROJECT #: 18104.017
 CONCEPT: CB
 DESIGN MANAGER: M. BENNETT
 CONSTRUCTION MANAGER: R. JOHNSON

SHEET TITLE:
EXTERIOR LIGHTING

SHEET NUMBER:
E-1103

ISSUE DATE: 01/03/19

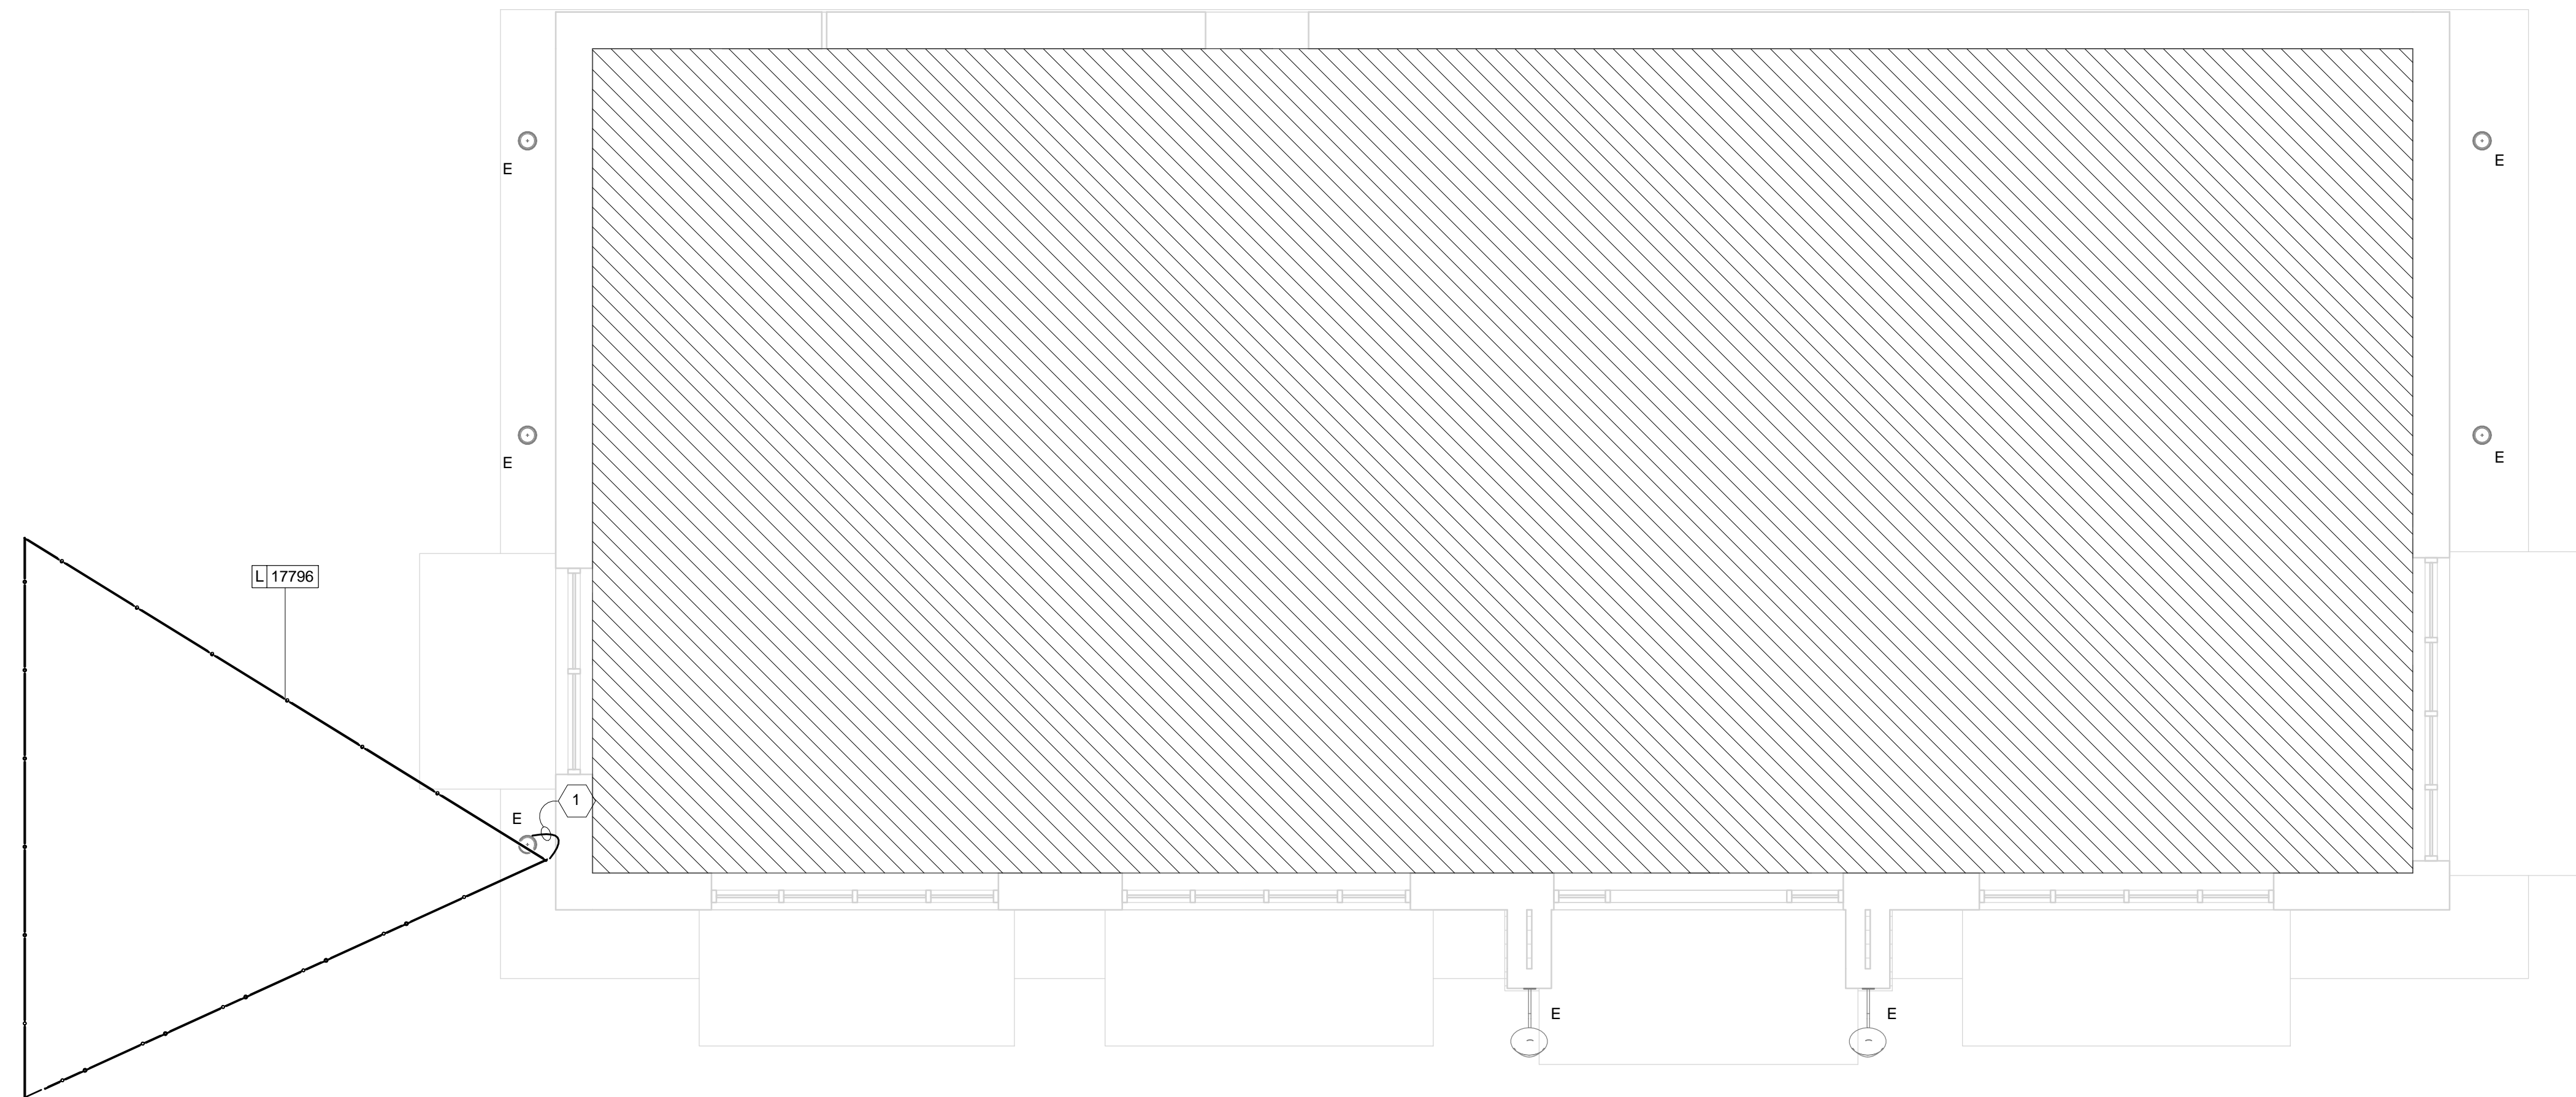

1 EXTERIOR LIGHTING DESIGN PLAN
 1/4" = 1'-0"

EXTERIOR LIGHTING PLAN NOTES

- A. PROVIDE GROMMET AT ALL CEILING PENETRATIONS FOR FIXTURES/SUPPORTS.
- B. ALL FIXTURES NEW UNLESS NOTED OTHERWISE. 'E' DENOTES EXISTING FIXTURE TO REMAIN AS-IS. 'R' DENOTES FIXTURE IS RELOCATED.
- C. COORDINATE SUSPENSION HEIGHT AND FINAL LOCATION OF ALL FIXTURES PRIOR TO INSTALLATION.
- D. ALL BRANCH LIGHTING CIRCUITS ARE EXISTING TO REMAIN AS-IS. ALL EXTERIOR BRANCH LIGHTING CIRCUITS ARE ROUTED THRU EXISTING TIMECLOCK.
- E. HATCH INDICATES AREA NOT IN SCOPE.

SHEET NOTES

- 1 PROVIDE CONNECTION TO EXISTING SWITCHED 120V BRANCH LIGHTING CIRCUIT CURRENTLY SERVING EXTERIOR LIGHT FIXTURES ON EXISTING TIMECLOCK.

EXTERIOR LIGHTING FIXTURE SCHEDULE - "L"

DESIGN ID	COUNT	DESCRIPTION	RESP.	BULB	COMMENTS
OTHER					
17796	3	STRING LIGHTS	SB	INTEGRATED LED	PROVIDE LENGTH AS NEEDED TO ACHIEVE LAYOUT SHOWN ON DRAWING. PROVIDE ALL ACCESSORIES NEEDED FOR COMPLETE WORKING INSTALLATION.