



**McADAMS**

The John R. McAdams Company, Inc.  
621 Hillsborough Street  
Suite 500  
Raleigh, NC 27603  
phone 919.361.5000  
fax 919.361.2269  
license number: C-0293, C-187  
www.mcadamsco.com

**CLIENT**

TRINIC RESIDENTIAL GROUP  
242 S MAIN ST, SUITE 206  
HOLLY SPRINGS, NC 27540



**AURA SOUTH ELLIOTT  
CONDITIONAL ZONING PERMIT  
200 S. ELLIOTT ROAD  
CHAPEL HILL, NORTH CAROLINA, 27514**



**REVISIONS**

NO.	DATE	REVISION
1	08.18.2024	REVISION PER 1ST CCP COMMENTS
2	10.23.2024	REVISION PER 2ND CCP COMMENTS


**PLAN INFORMATION**

PROJECT NO. TRG-22005  
FILENAME TRG22005-S1  
CHECKED BY MRO  
DRAWN BY JTB  
SCALE 1" = 30'  
DATE 07.02.2024

**SHEET**

**SITE PLAN**

**C2.00**

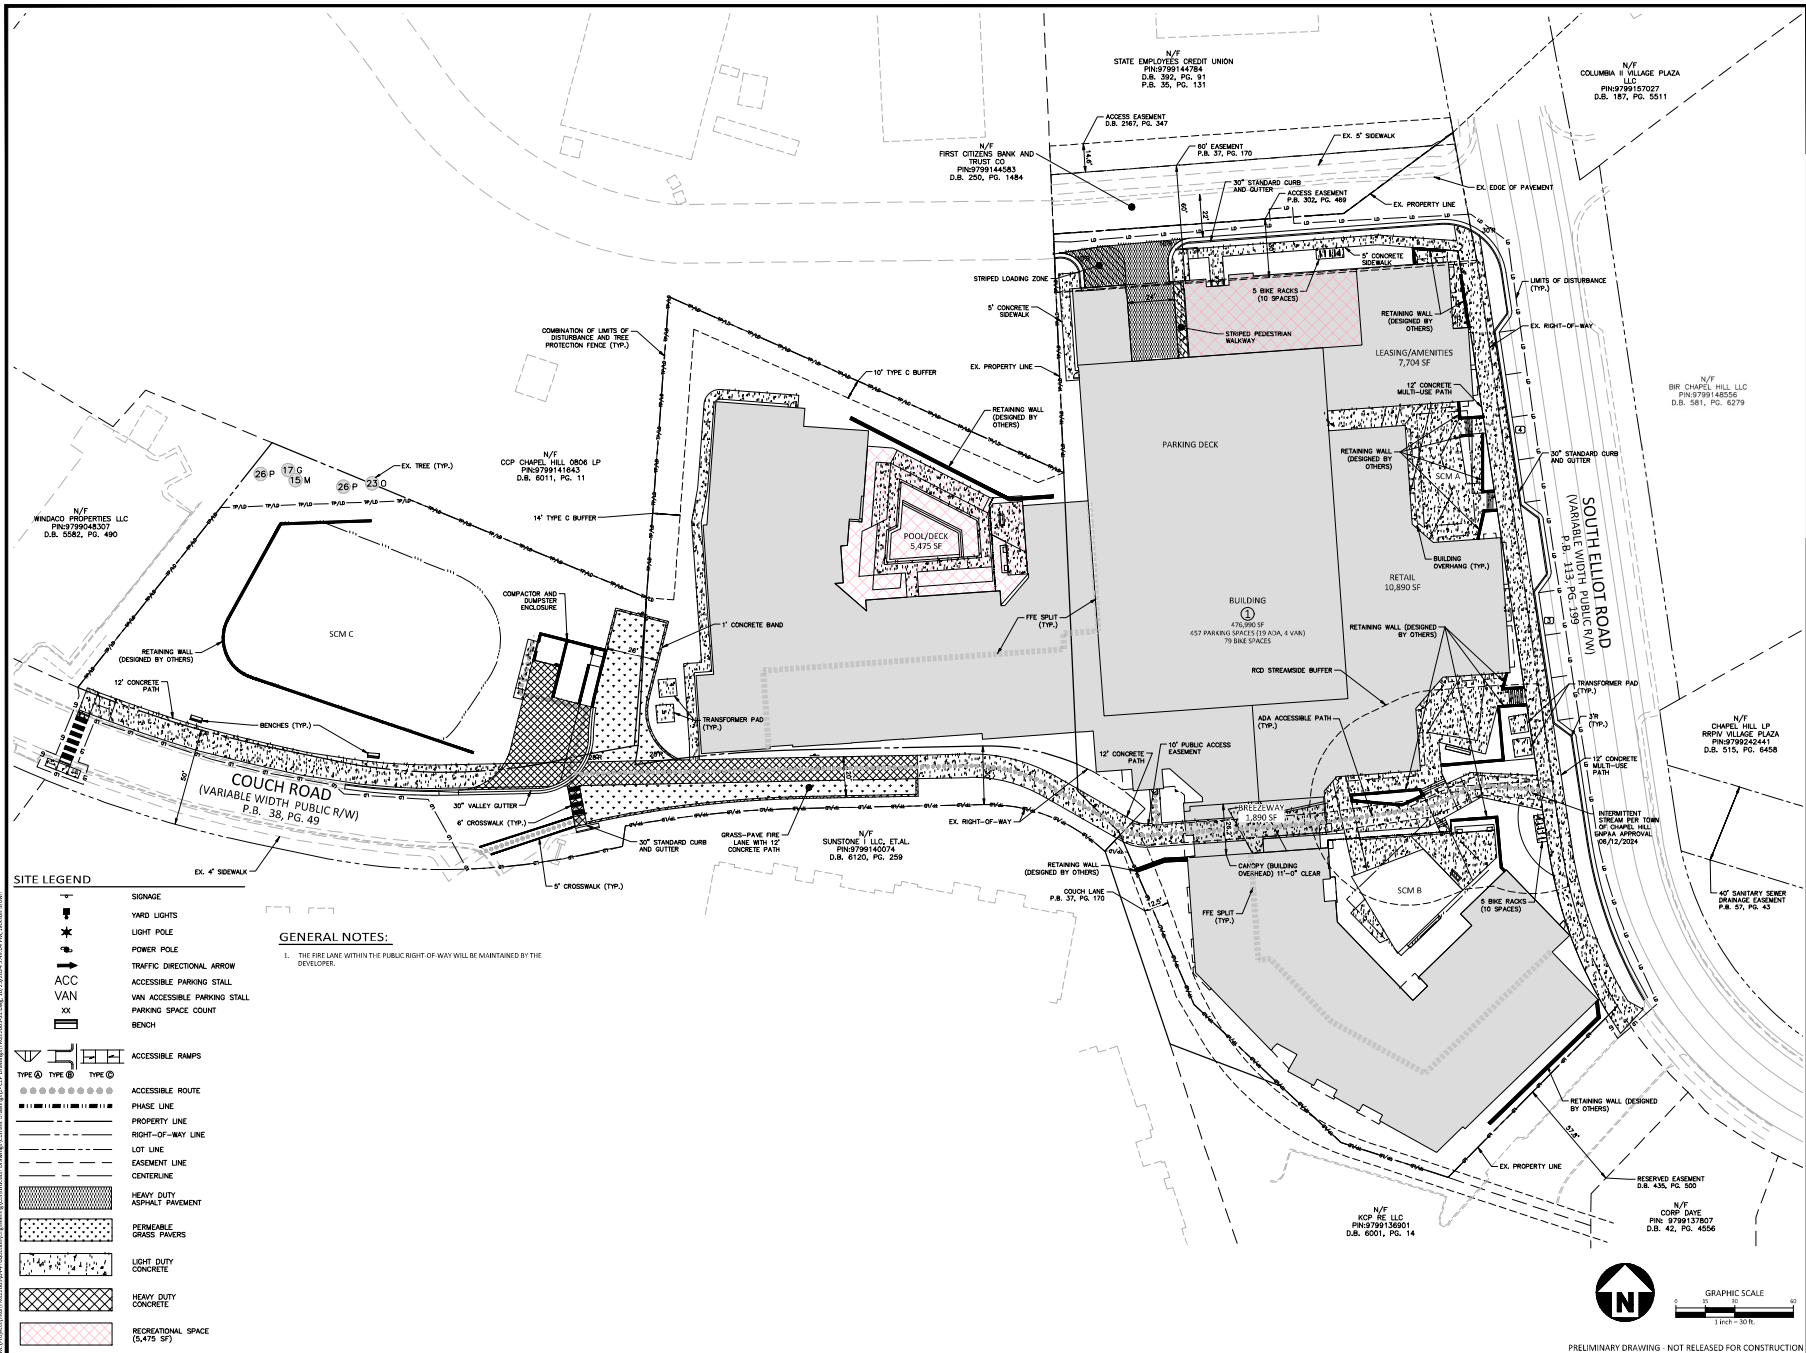

PRELIMINARY DRAWING - NOT RELEASED FOR CONSTRUCTION