



**McADAMS**

The John R. McAdams Company, Inc.  
621 Hillsborough Street  
Suite 500  
Raleigh, NC 27603  
phone 919. 361. 5000  
fax 919. 361. 2269  
license number: C-0293, C-187  
www.mcadamsco.com

**CLIENT**  
ZOM LIVING  
4208 SIX FORKS ROAD, SUITE 1000  
RALEIGH, NC 27609



**200 SOUTH ELLIOTT**  
CONDITIONAL ZONING PERMIT  
200 S. ELLIOTT ROAD  
CHAPEL HILL, NORTH CAROLINA, 27514



**REVISIONS**

NO.	DATE
-----	------


**PLAN INFORMATION**

PROJECT NO.	ZOM-25001
FILENAME	ZOM25001-51.dwg
CHECKED BY	MRO/SJC
DRAWN BY	JTB
SCALE	1" = 30'
DATE	06.19.2025

**SHEET**

**SITE PLAN**


**C2.00**

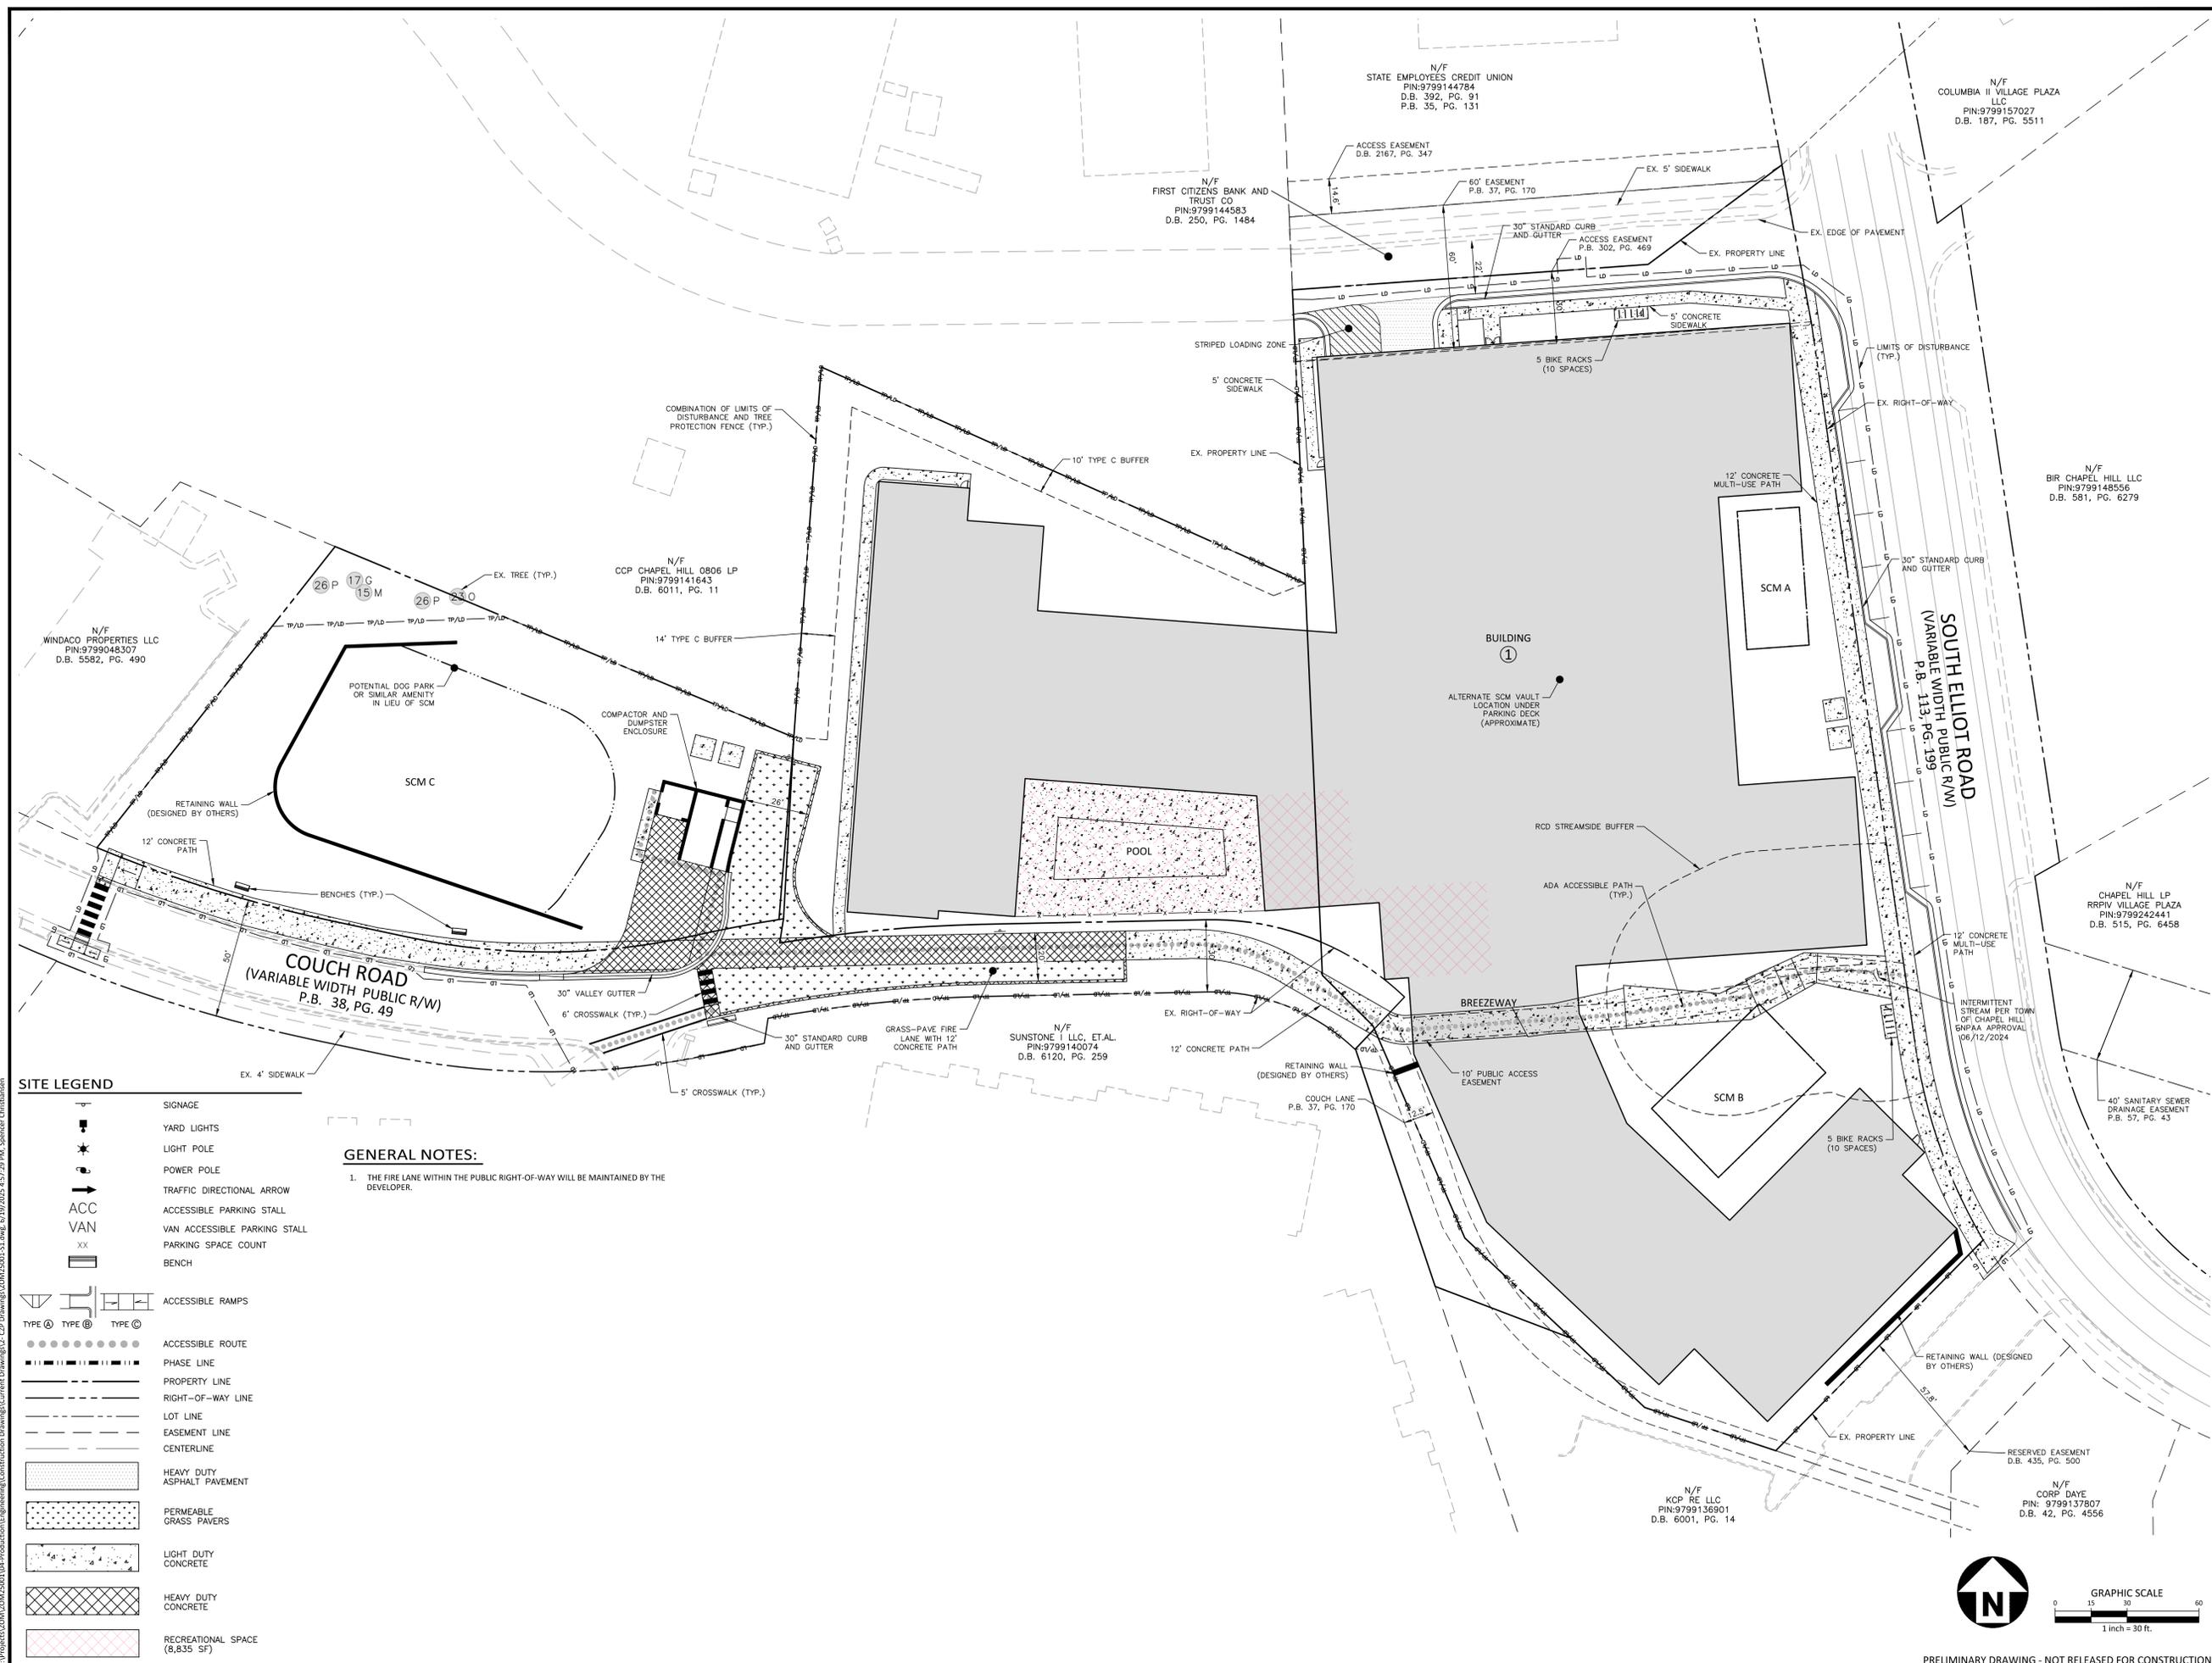

**SITE LEGEND**

- SIGNAGE
- YARD LIGHTS
- LIGHT POLE
- POWER POLE
- TRAFFIC DIRECTIONAL ARROW
- ACC VAN
- VAN ACCESSIBLE PARKING STALL
- PARKING SPACE COUNT
- BENCH
- ACCESSIBLE RAMPS (Type A, B, C)
- ACCESSIBLE ROUTE
- PHASE LINE
- PROPERTY LINE
- RIGHT-OF-WAY LINE
- LOT LINE
- EASEMENT LINE
- CENTERLINE
- HEAVY DUTY ASPHALT PAVEMENT
- PERMEABLE GRASS PAVERS
- LIGHT DUTY CONCRETE
- HEAVY DUTY CONCRETE
- RECREATIONAL SPACE (8,835 SF)

**GENERAL NOTES:**  
1. THE FIRE LANE WITHIN THE PUBLIC RIGHT-OF-WAY WILL BE MAINTAINED BY THE DEVELOPER.

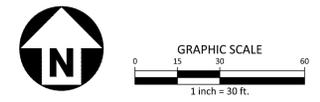

PRELIMINARY DRAWING - NOT RELEASED FOR CONSTRUCTION

X:\Projects\2024\ZOM\25001\04-Production\Engineering\Construction Drawings\52\_C2P Drawings\25001-51.dwg, 6/19/2025, 4:52:29 PM, Spencer Christman