


These drawings have been commissioned for this construction project and remain the property of Tise-Kiester Architects. No reproduction or use is allowed without first obtaining the Architect's written consent.

Purefoy Road Apartments



Chapel Hill, NC

- Job Number: 0000
- Date: 05.03.19
- Revisions:

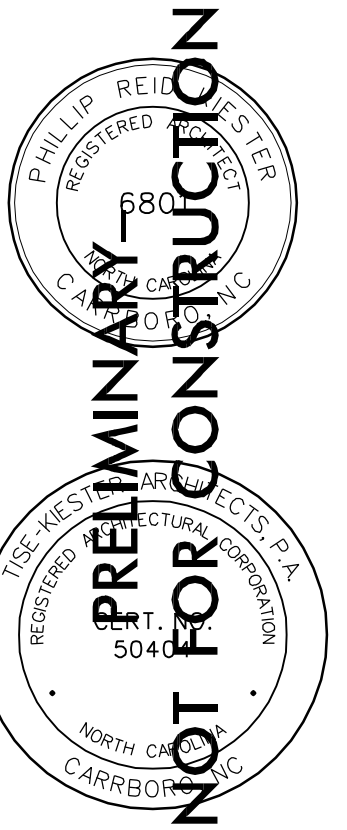


Plan
Lower Level
Sheet

A1.1

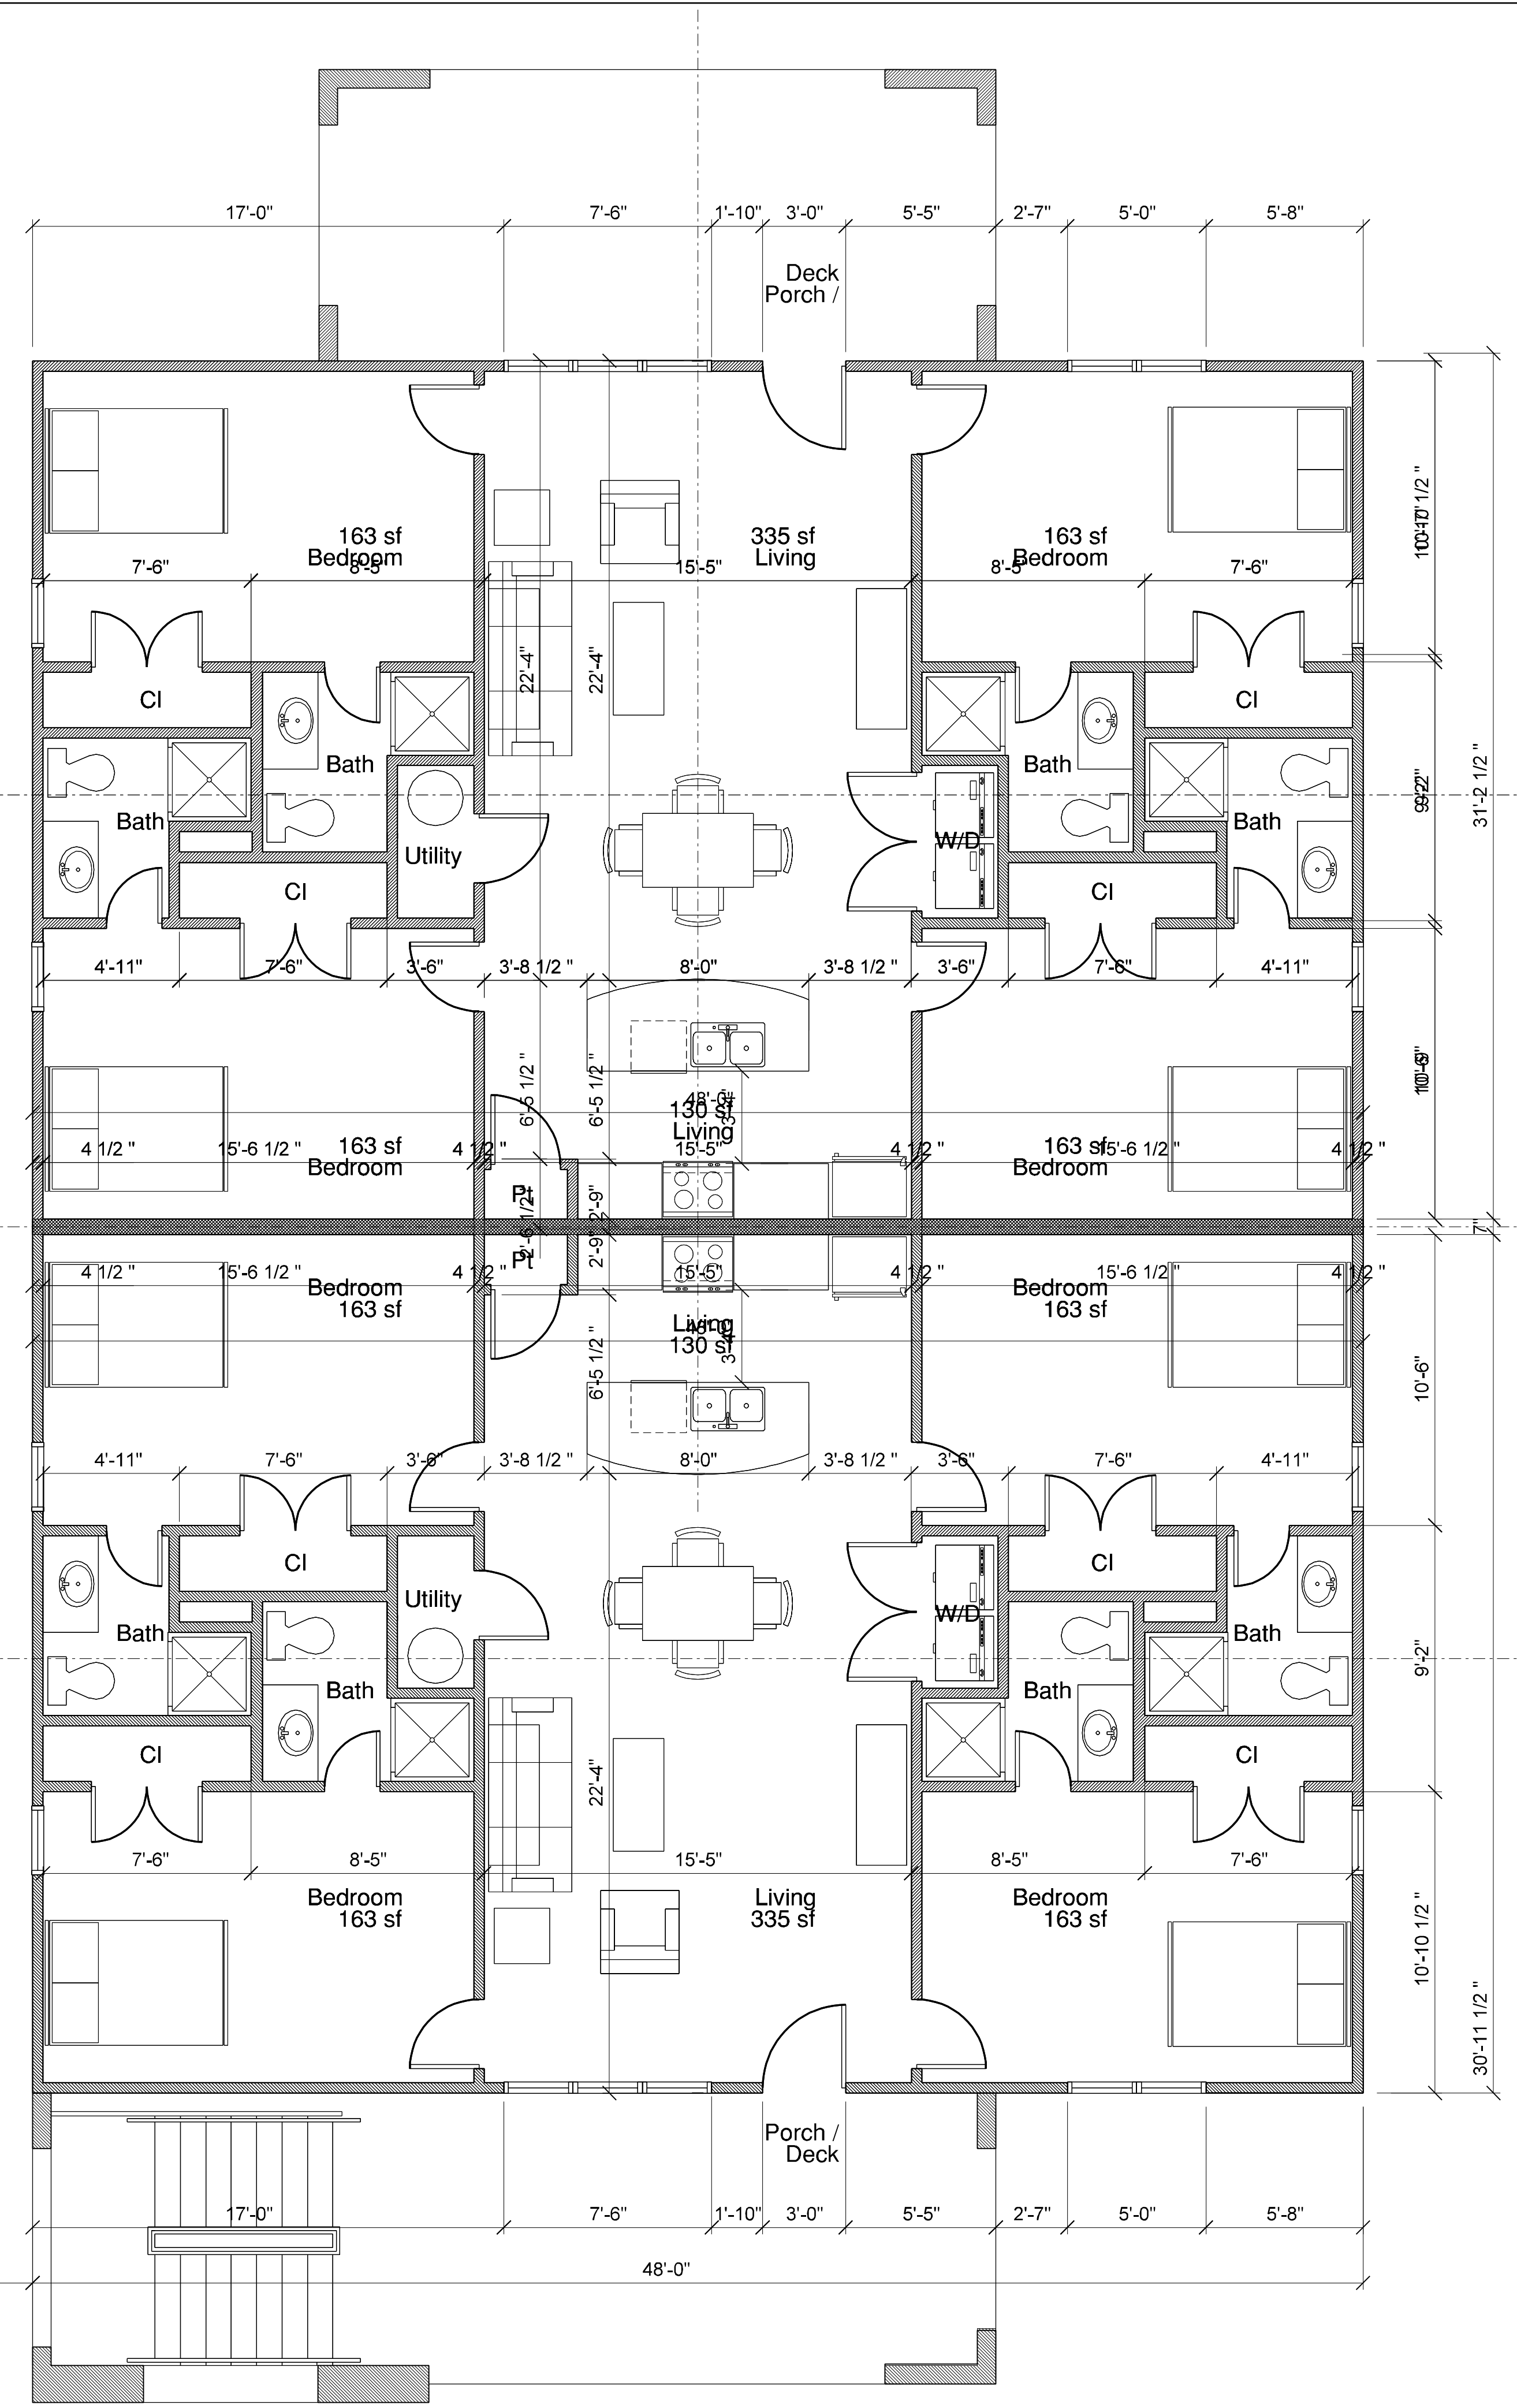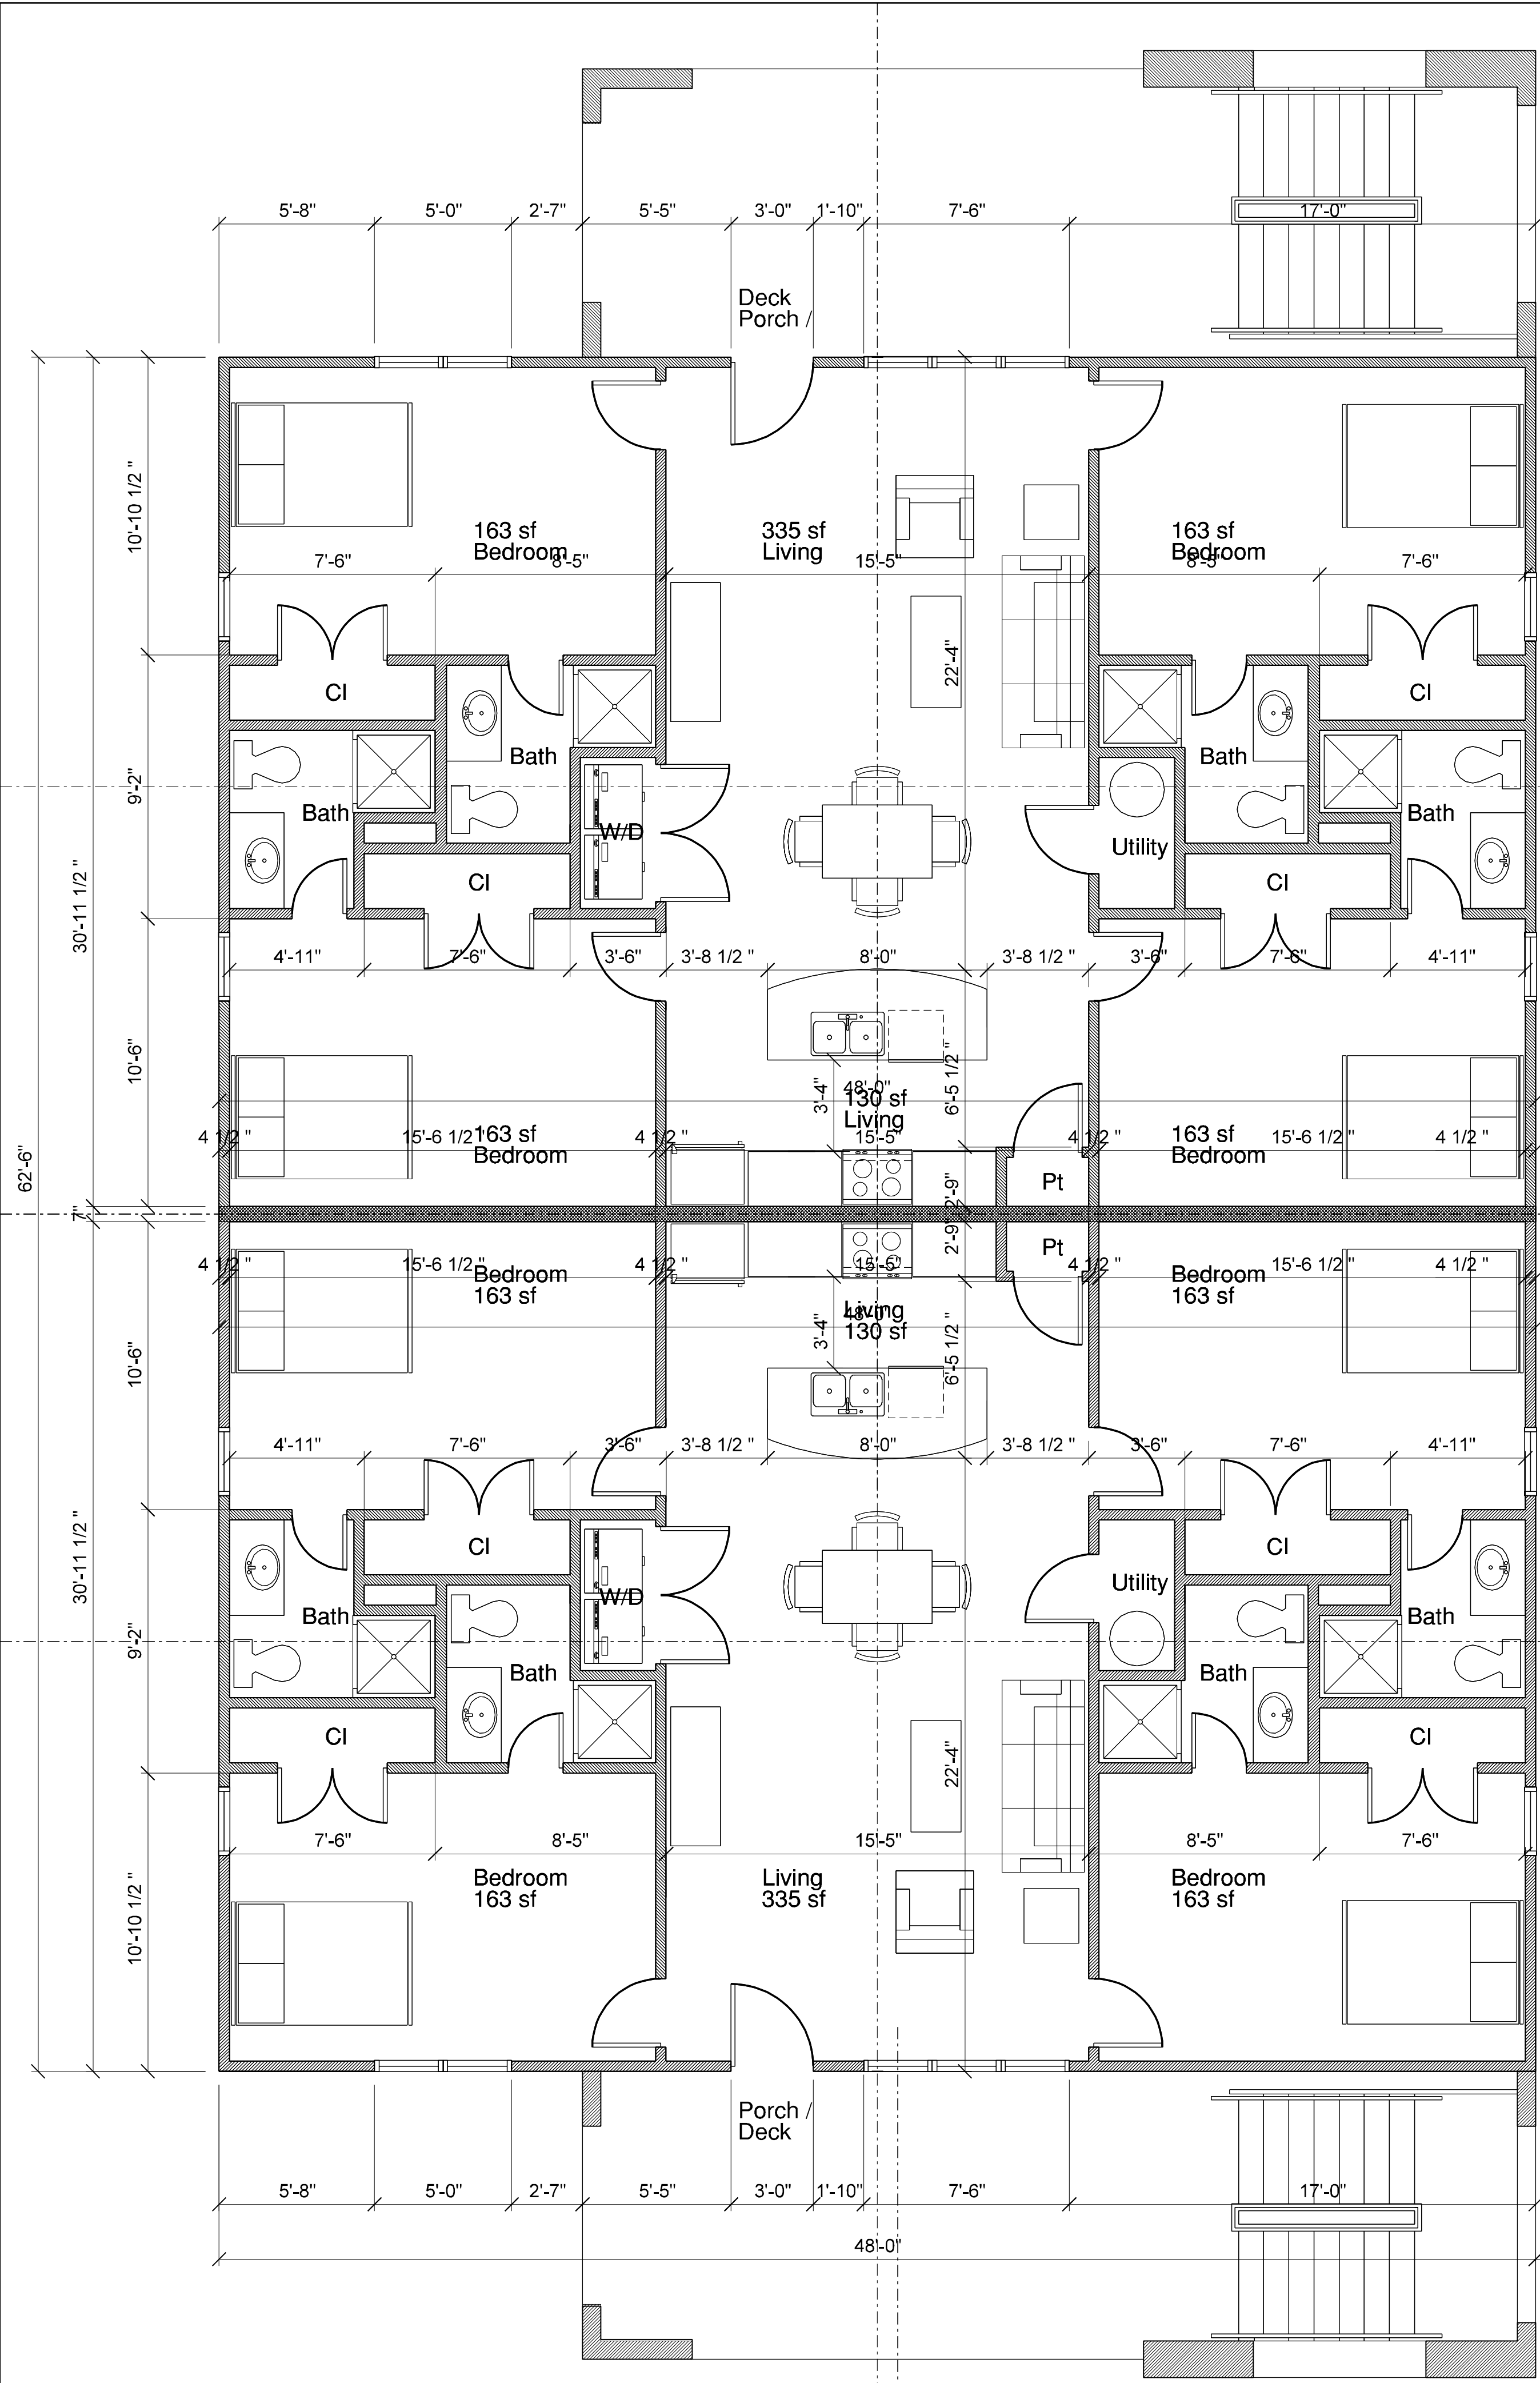

DATES \$FILES

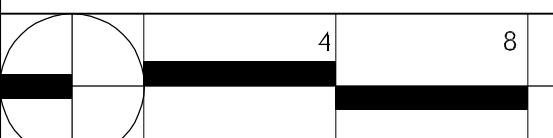

Plan - Lower Level


Scale: 1/4" = 1'-0"

These drawings have been commissioned for this construction project and remain the property of Tise-Kiester Architects. No reproduction or use is allowed without first obtaining the Architect's written consent.

Purefoy Road Apartments



Chapel Hill, NC

- Job Number: 0000
- Date: 05.03.19
- Revisions:

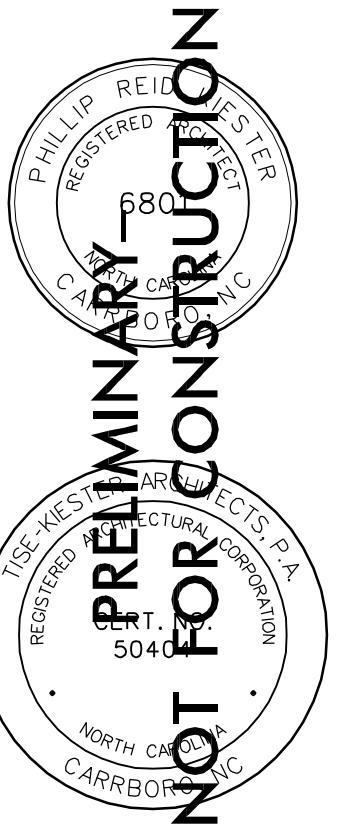

Plan
Upper Level
Sheet


A1.2

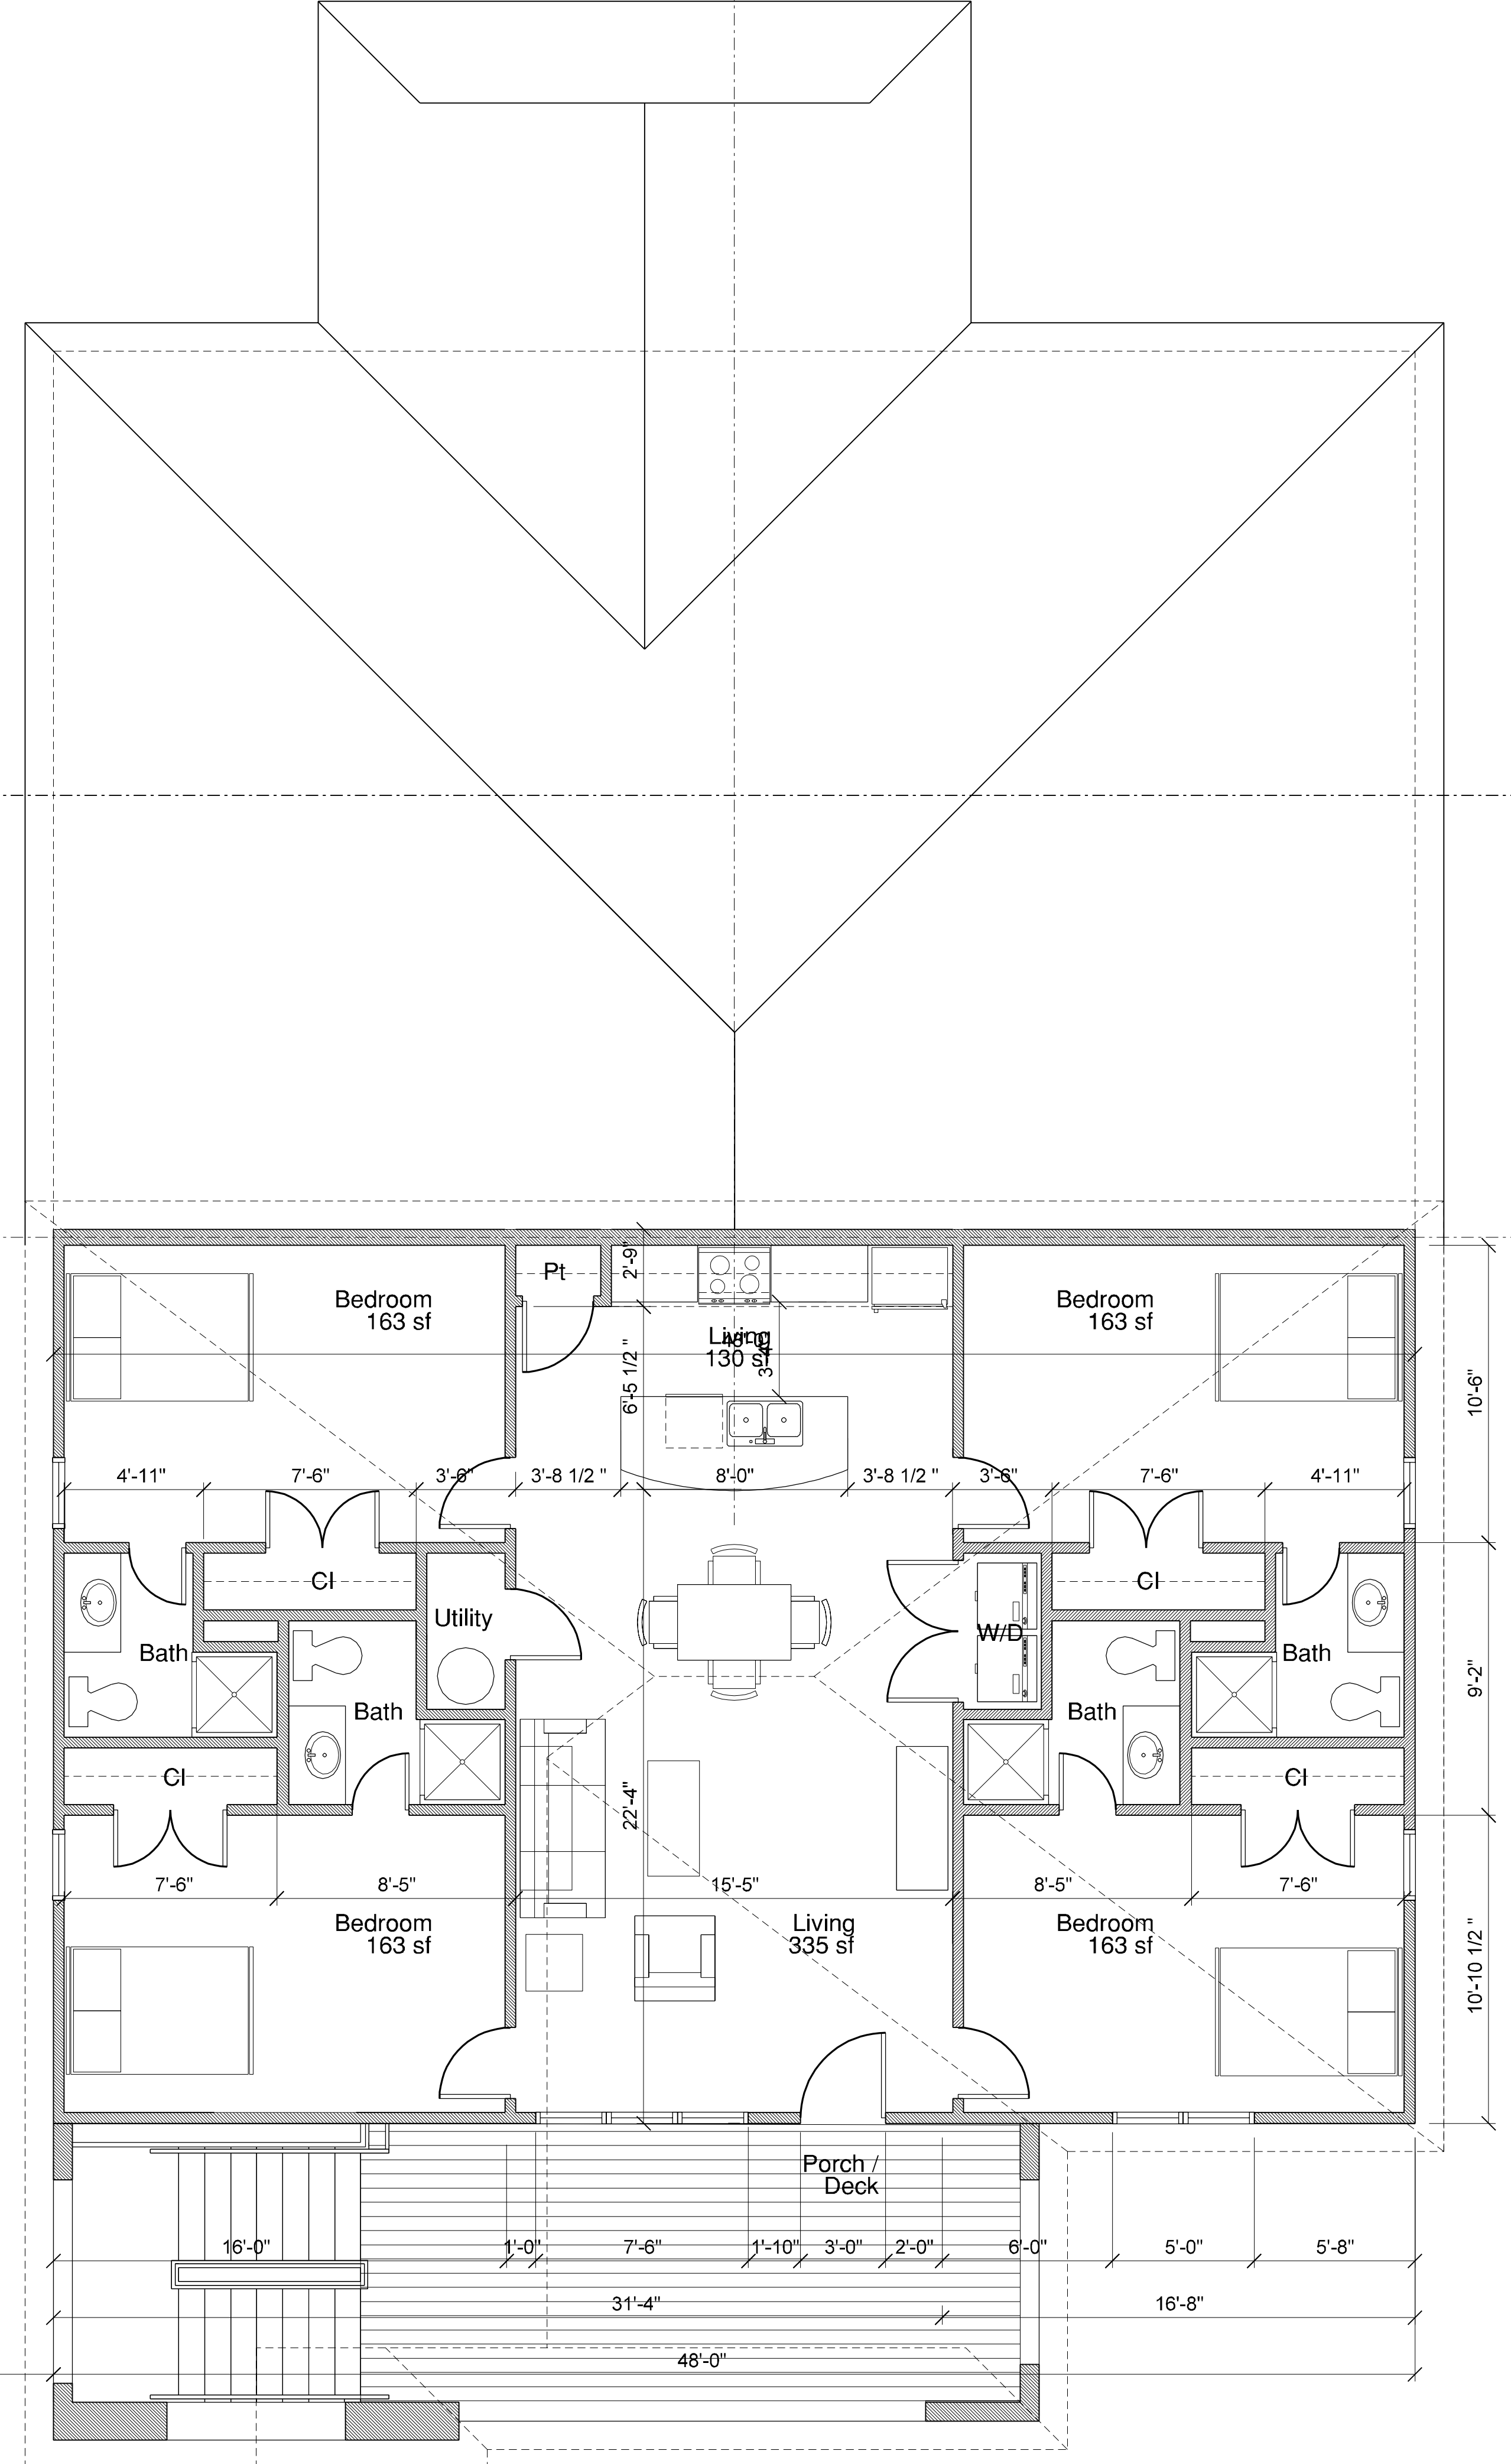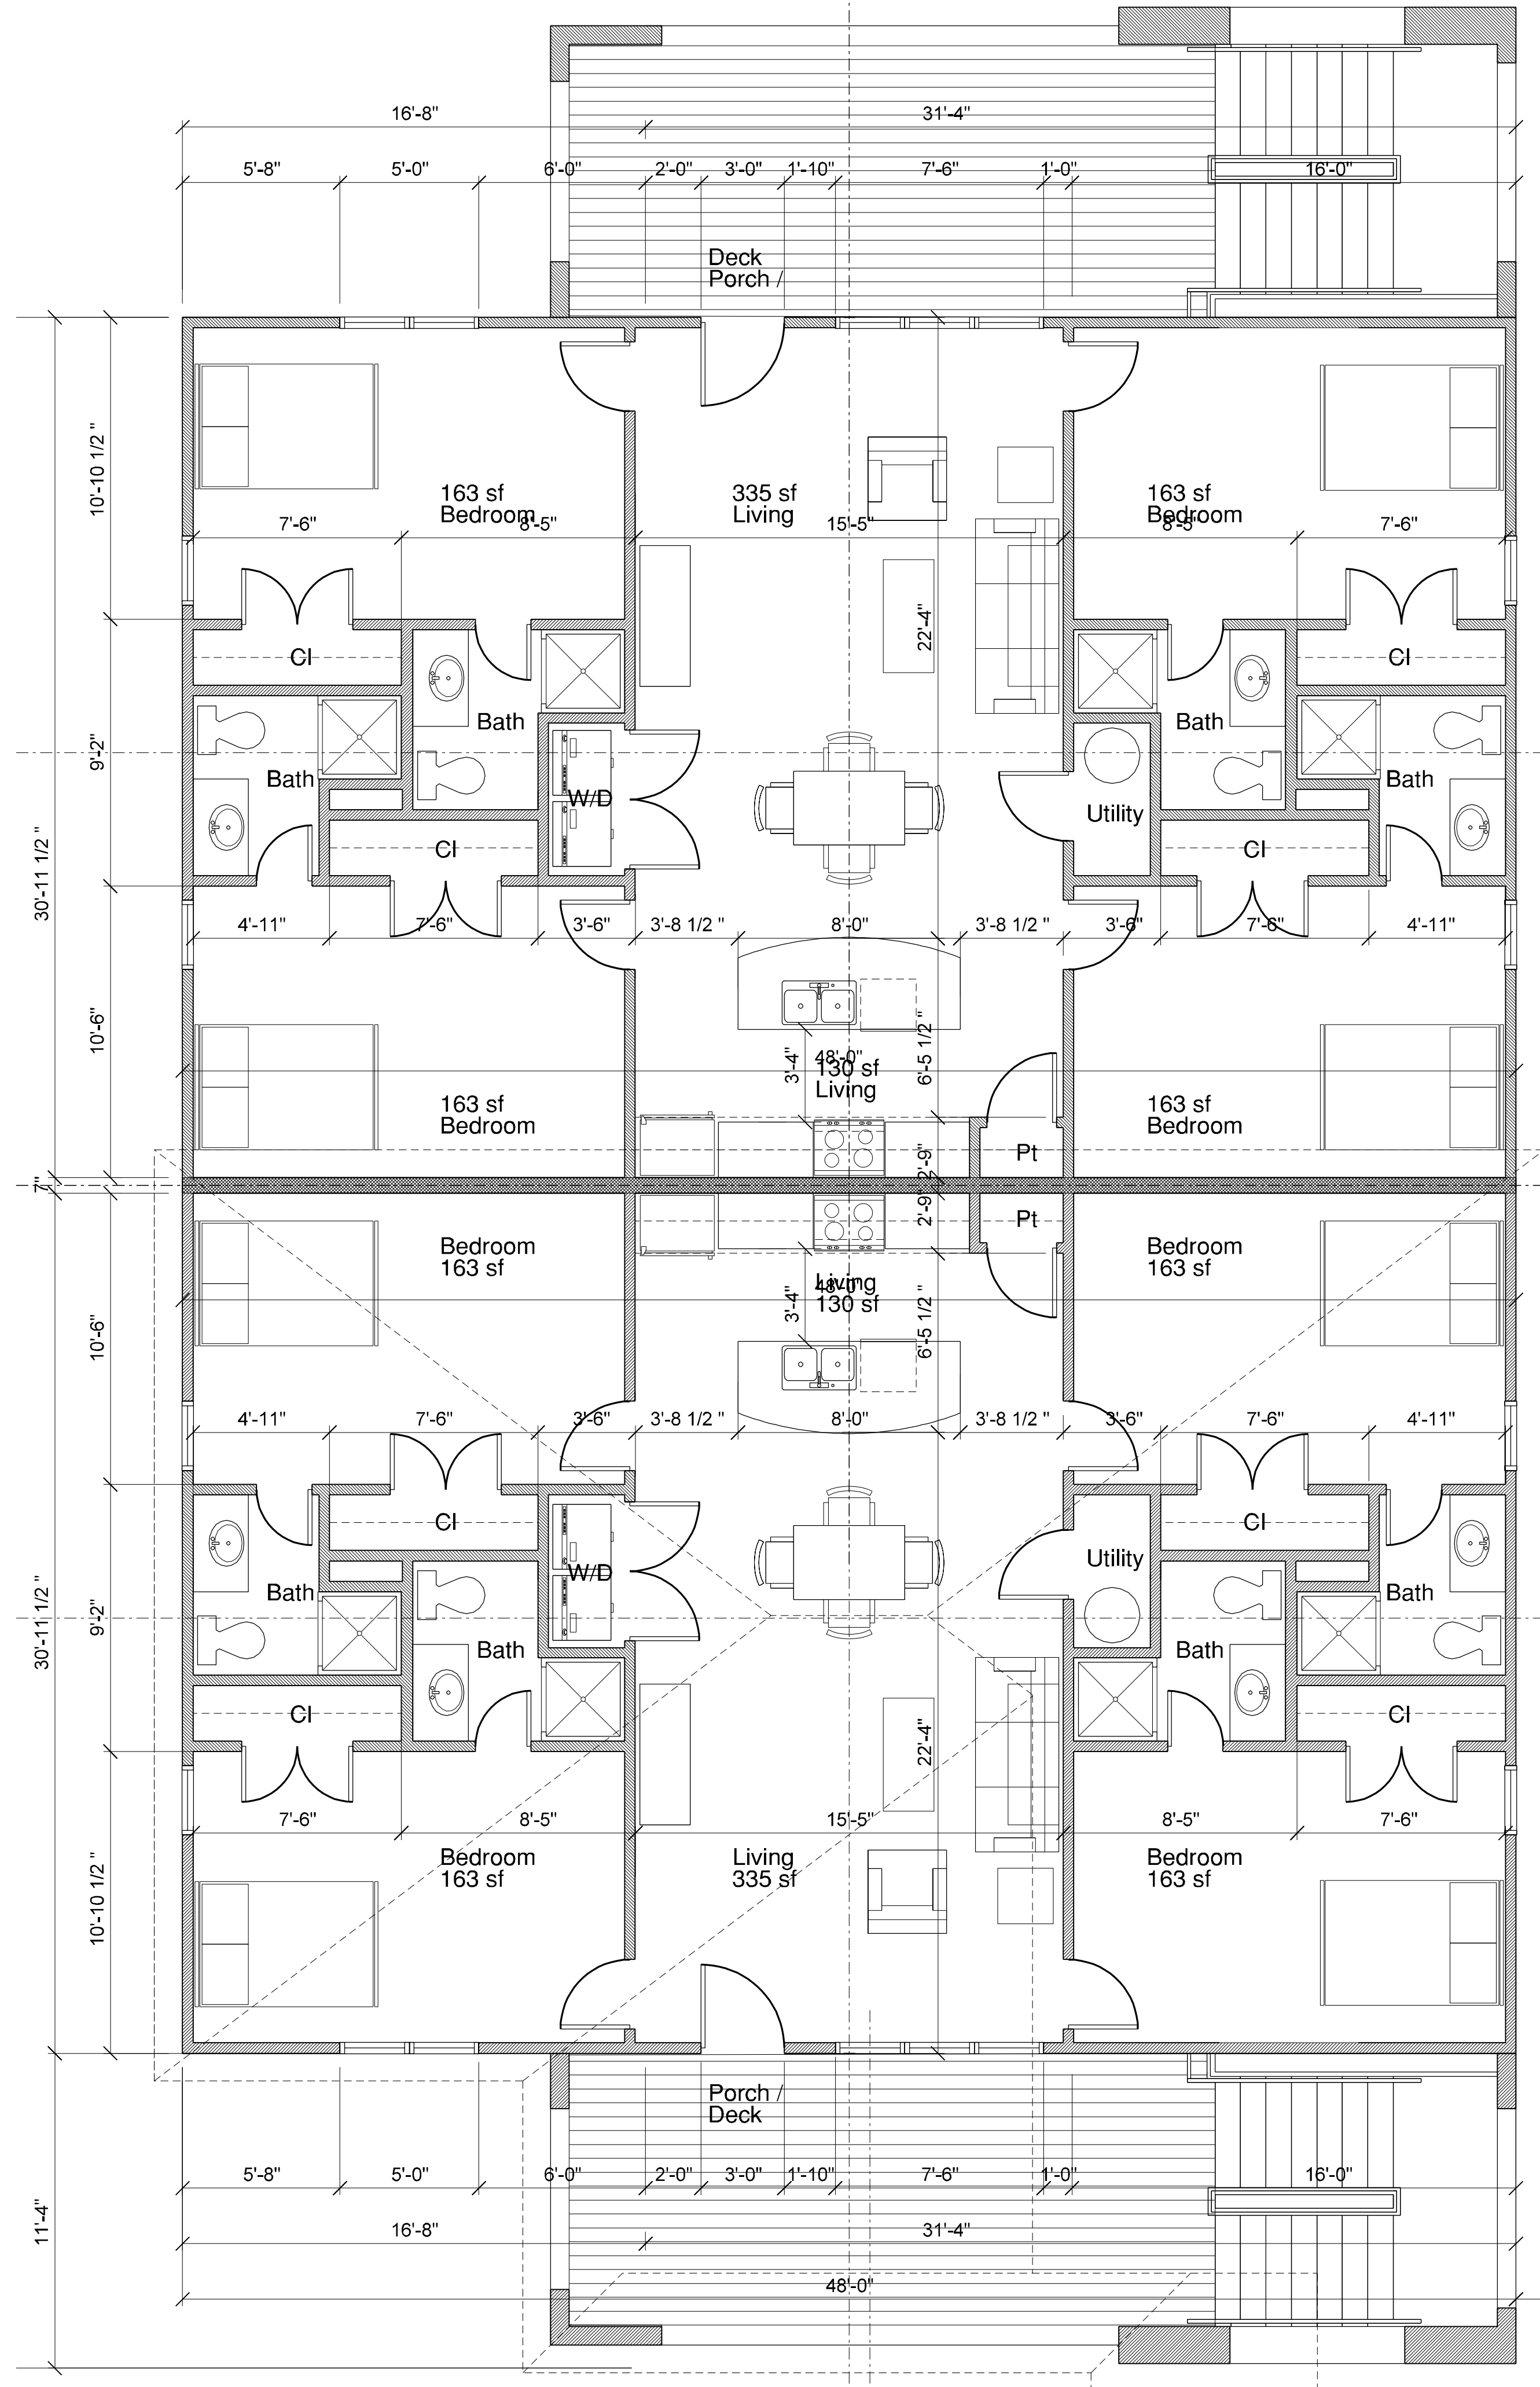


Plan - Upper Level

Scale: 1/4" = 1'-0"

DATES \$FILES

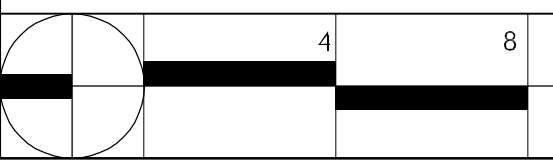


- 1 FIBERGLASS-REINFORCED ARCHITECTURAL ANTI-FUNGAL ASPHALT SHINGLES, 30-YEAR WARRANTY
- 2 PREFIN SEAMLESS METAL GUTTER OR DOWNSPOUT, TYP.
- 3 INSULATED VINYL WINDOW
- 4 INSULATED DOOR
- 5 PARGED FOUNDATION - PAINTED
- 6 CEMENTITIOUS LAP SIDING, 6" EXPOSURE
- 7 CEMENTITIOUS BOARD AND BATTEN SIDING
- 8 CEMENTITIOUS TRIM, TYP. AT CORNER BOARDS, PANELS, WINDOW AND DOOR SURROUNDS, TYP.
- 9 CEMENTITIOUS VENTED SOFFIT AND FASCIA
- 10 PREFINISHED PVC COATED ALUMINUM COIL WRAPPED WOOD FASCIA AND / OR TRIM
- 11 PREFINISHED PVC BALCONY RAIL
- 12 LINE OF BUILDING BEYOND

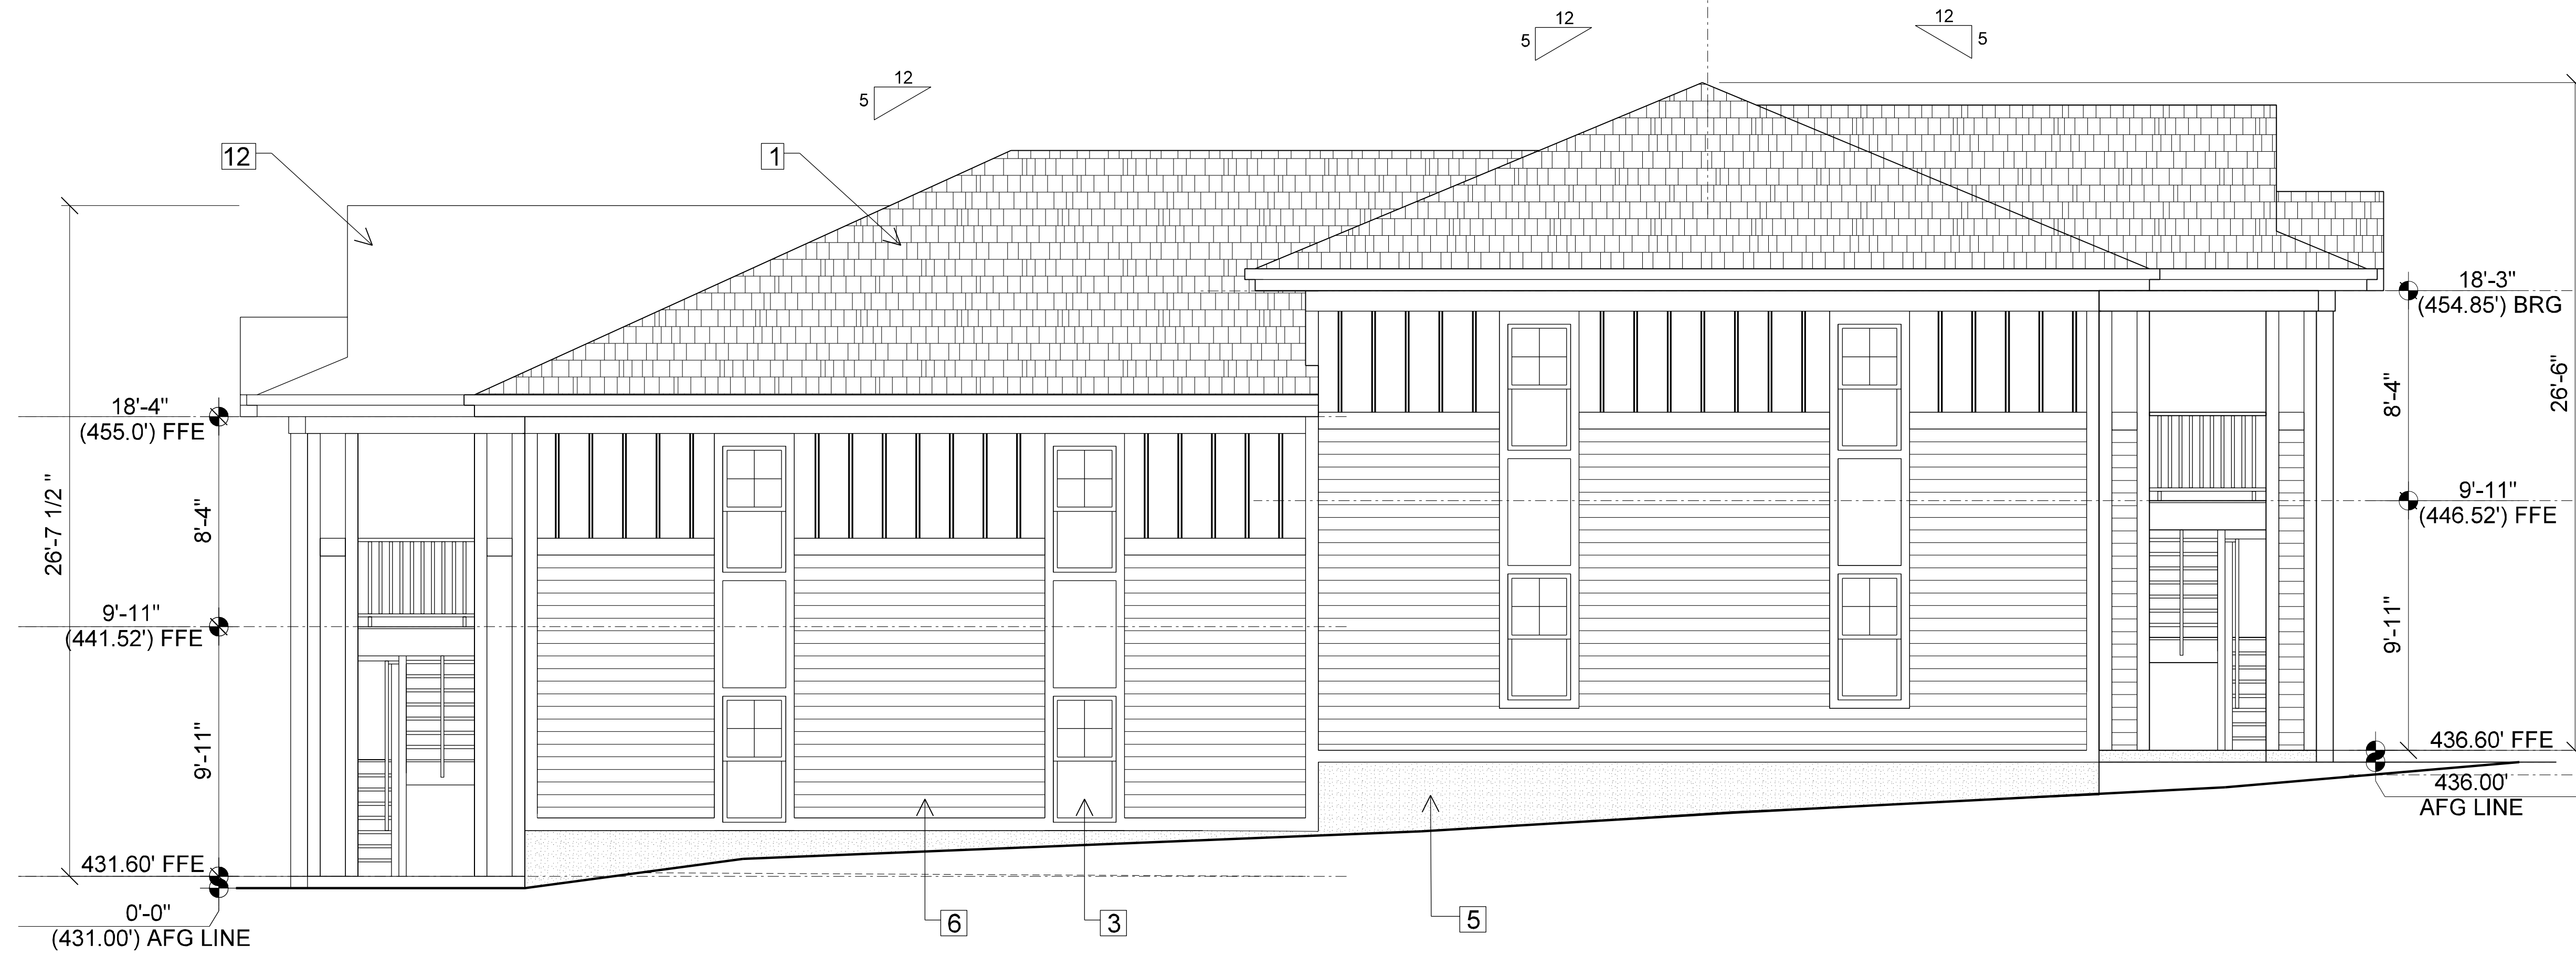

Key Notes 3

North Elevation 2
Scale: 1/4" = 1'-0"

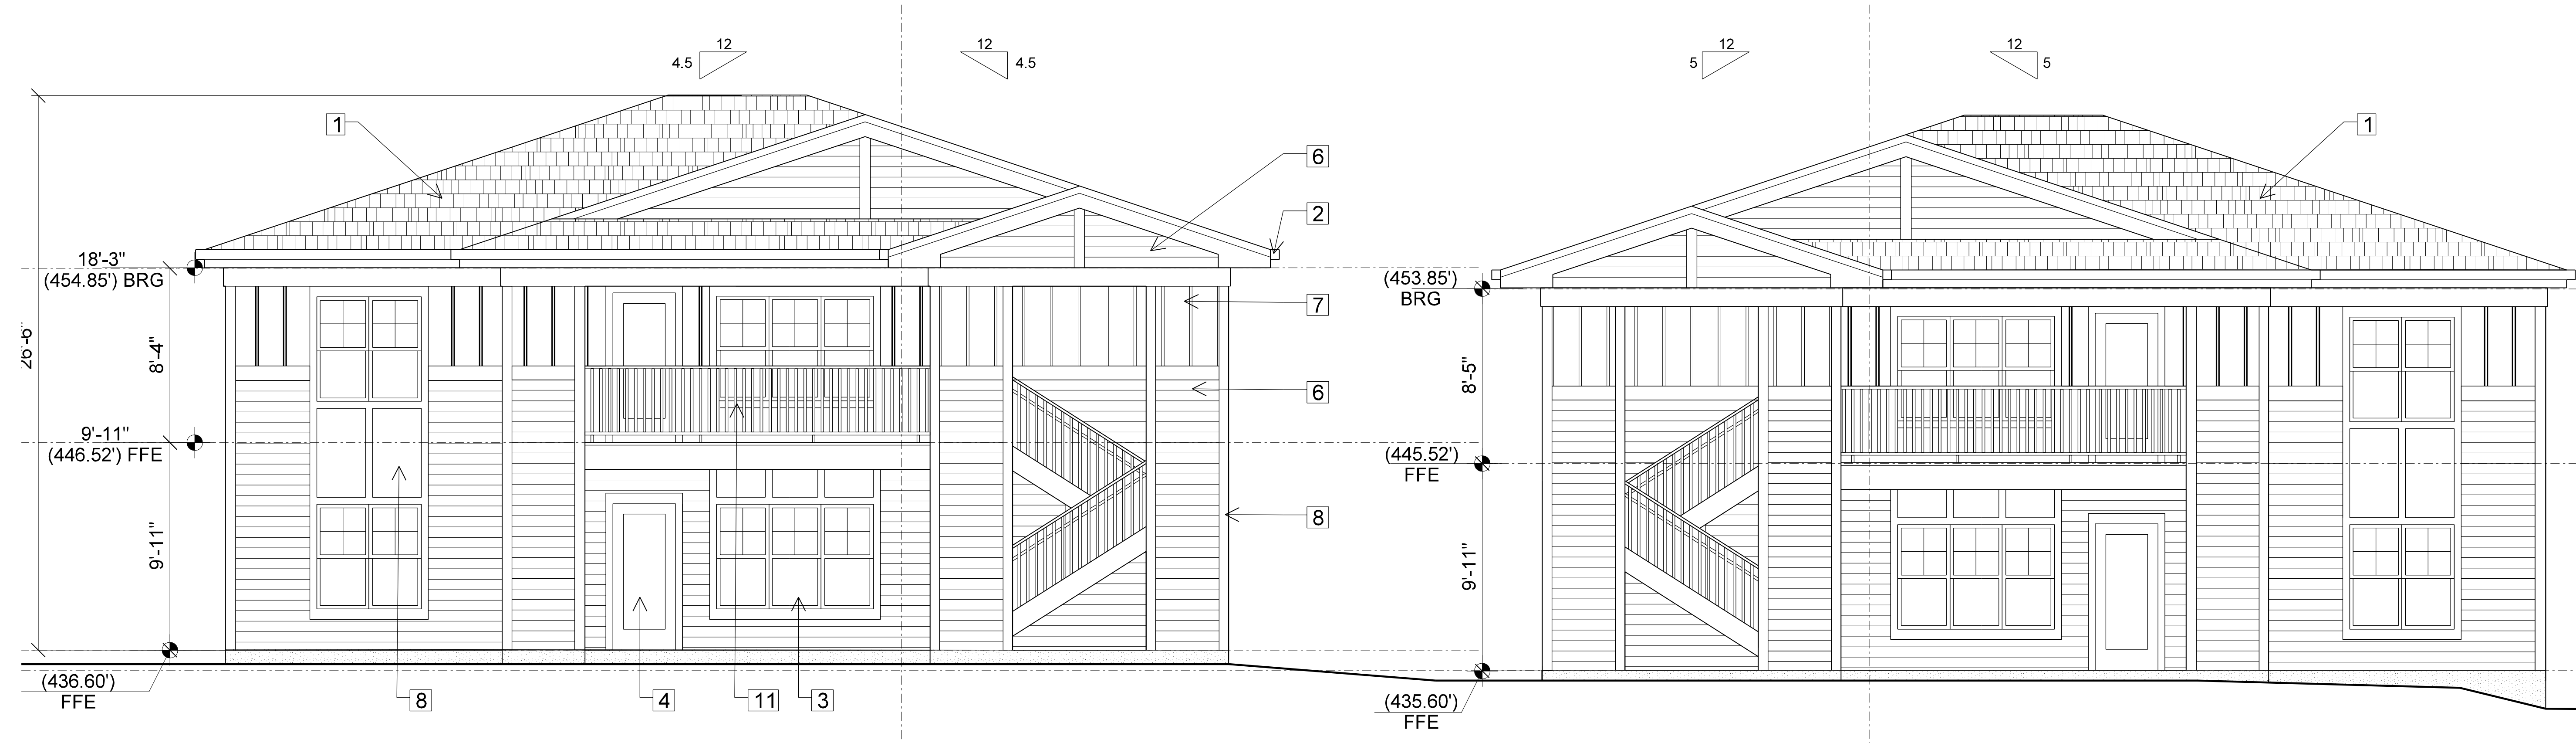


West Elevation 1
Scale: 1/4" = 1'-0"

These drawings have been commissioned for this construction project and remain the property of Tise-Kiester Architects. No reproduction or use is allowed without first obtaining the Architect's written consent.

Purefoy Road Apartments

Chapel Hill, NC

- Job Number: 0000
- Date: 05.03.19
- Revisions:

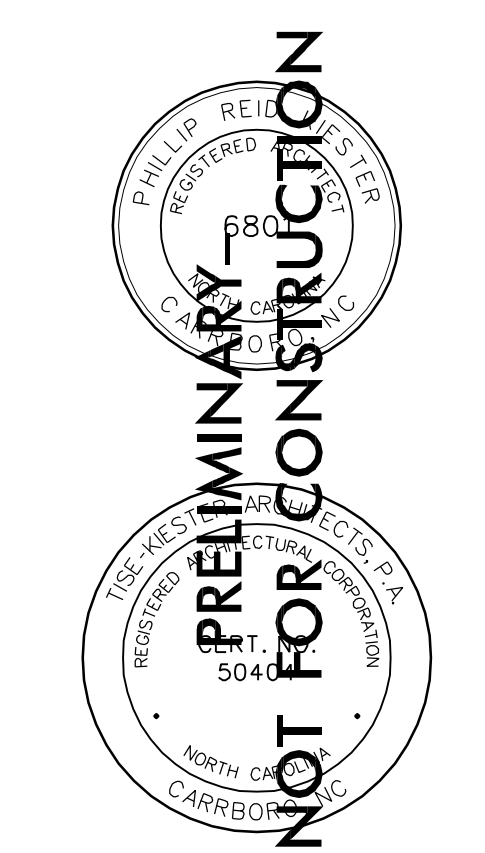

Exterior Elevations
Sheet

A3.1


DATES \$FILES

These drawings have been commissioned for this construction project and remain the property of Tise-Kiester Architects. No reproduction or use is allowed without first obtaining the Architect's written consent.

Purefoy Road Apartments


Chapel Hill, NC

Job Number: 0000
Date: 05.03.19
Revisions:

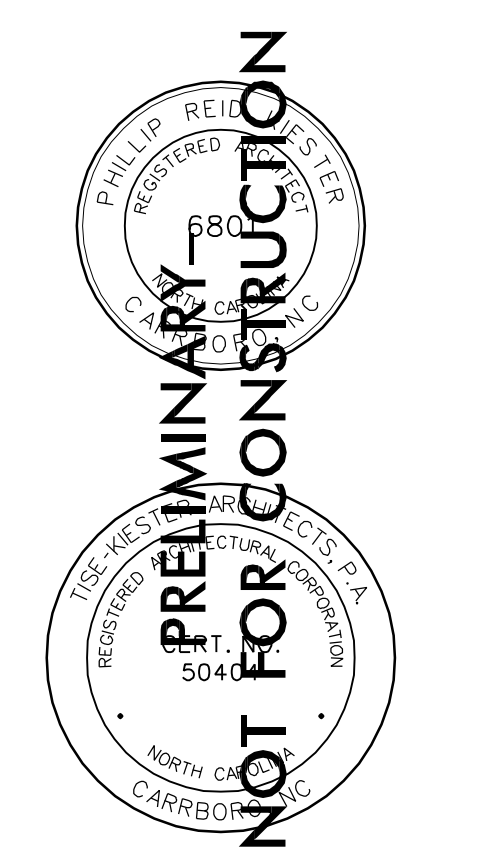


Exterior Elevations
Sheet

A3.2

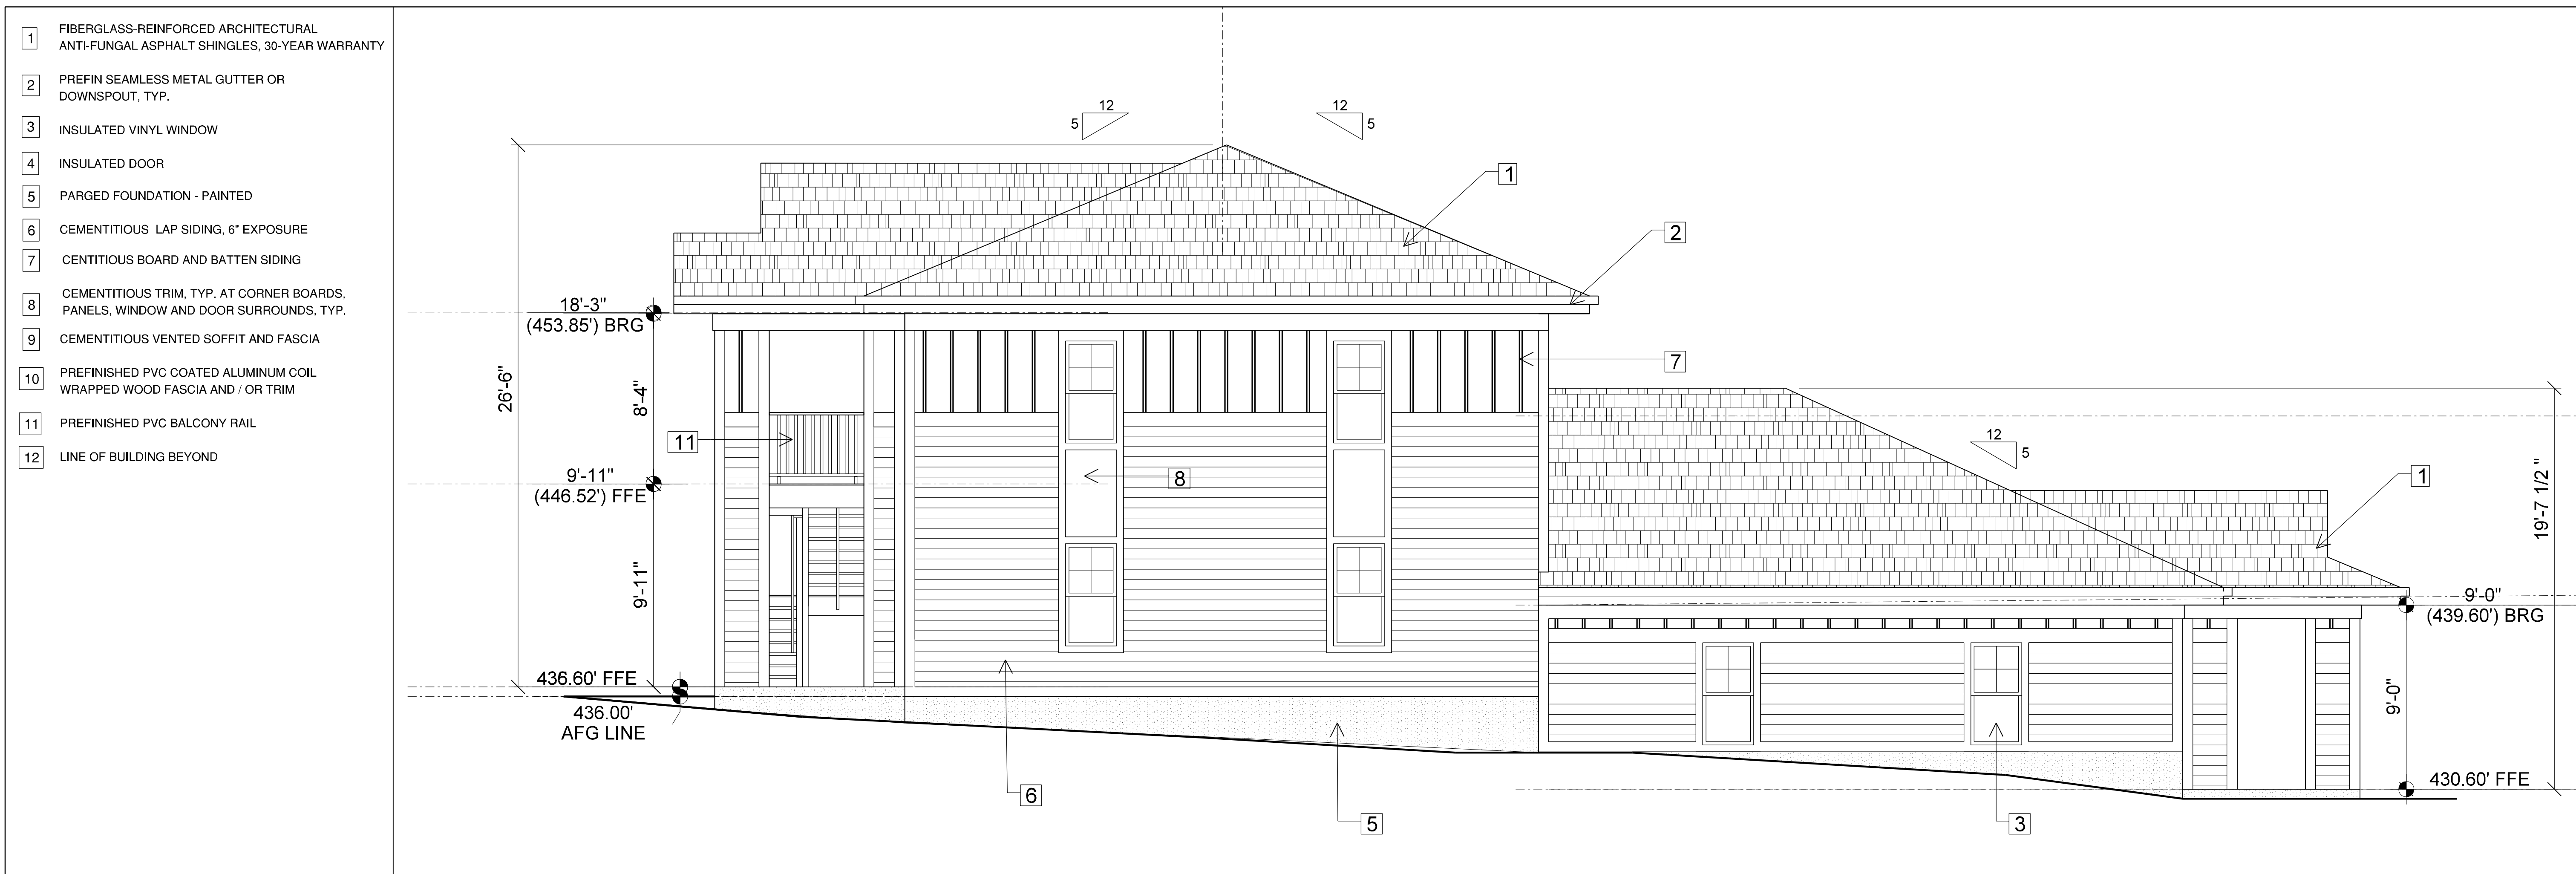

Key Notes 3 4 **South Elevation** 2
Scale: 1/4" = 1'-0"

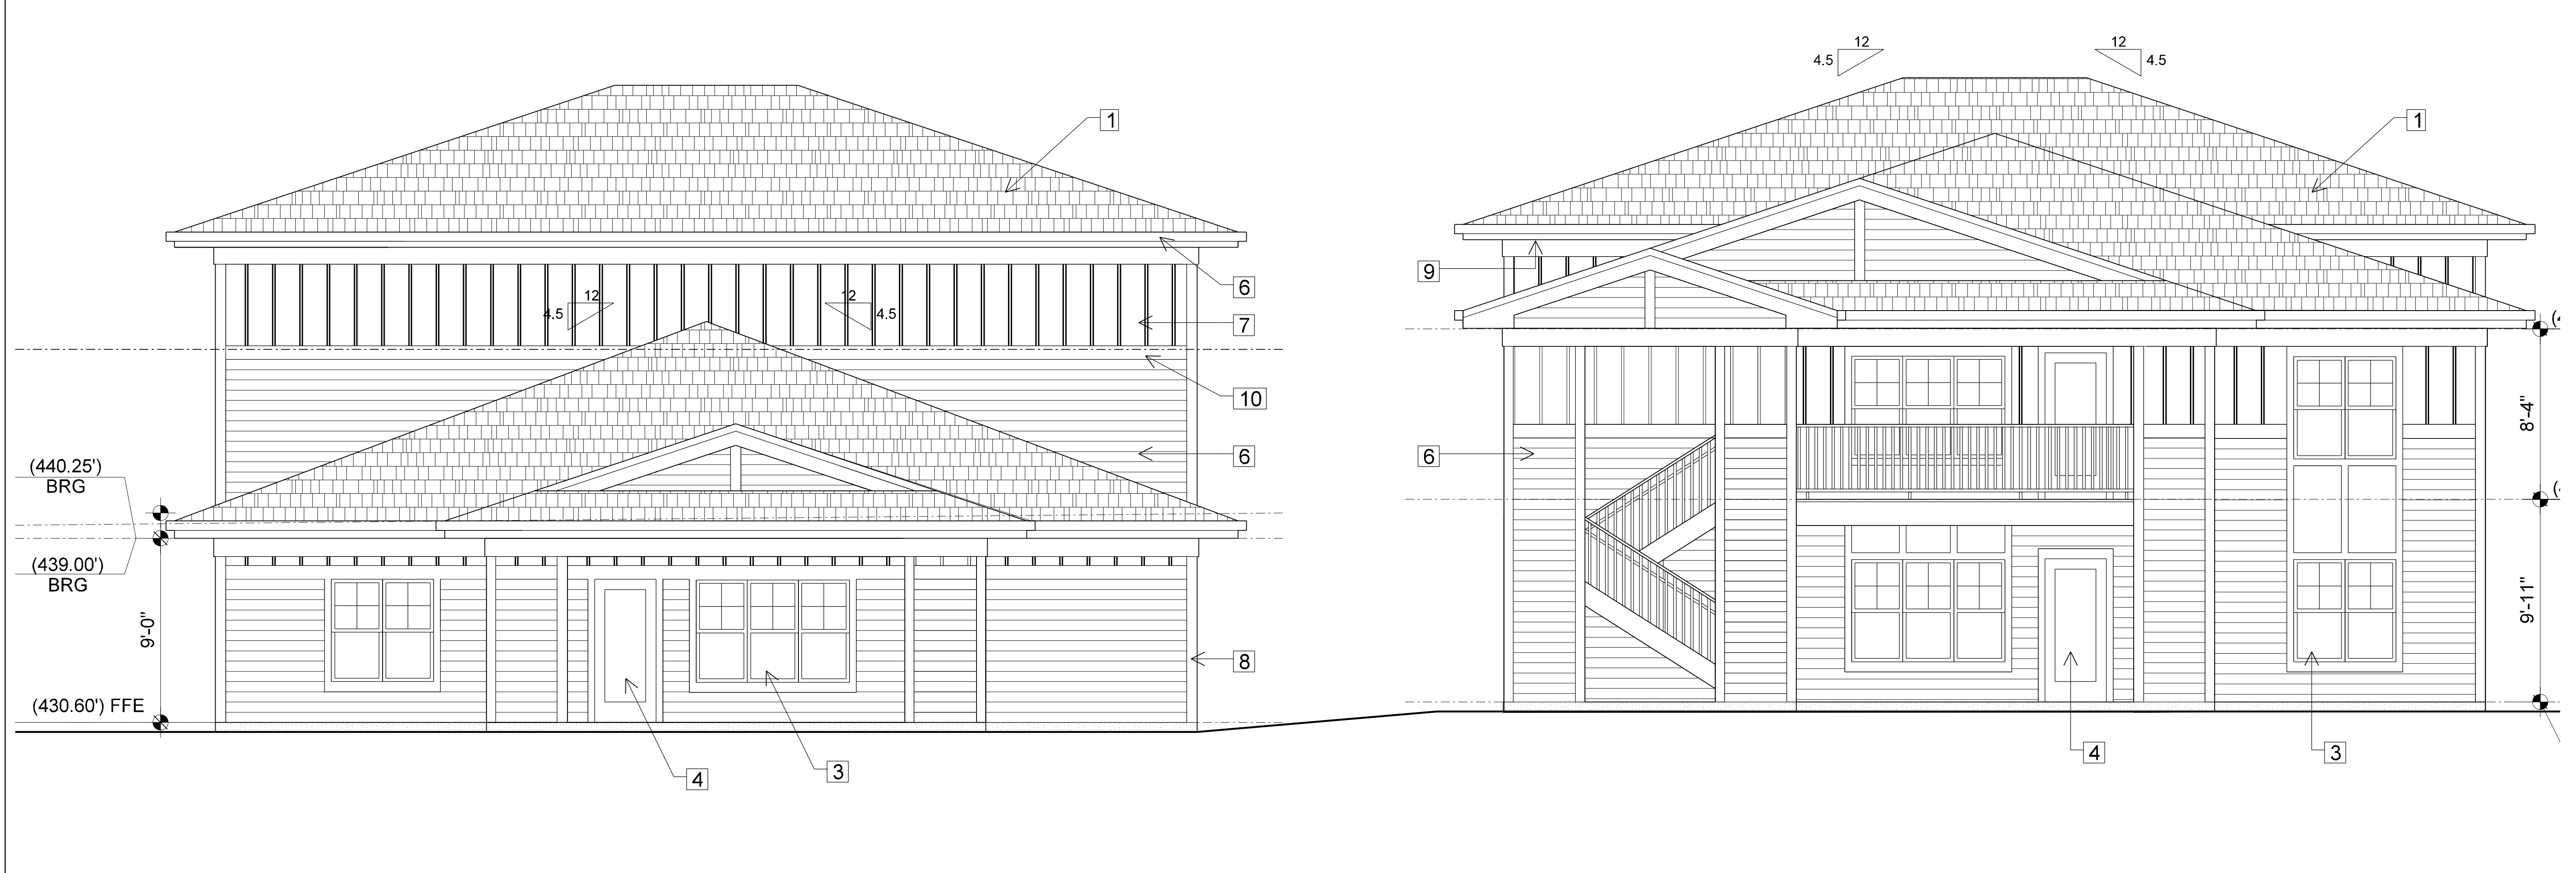

East Elevation 1
Scale: 1/4" = 1'-0"

- 1 FIBERGLASS-REINFORCED ARCHITECTURAL ANTI-FUNGAL ASPHALT SHINGLES, 30-YEAR WARRANTY
- 2 PREFIN SEAMLESS METAL GUTTER OR DOWNSPOUT, TYP.
- 3 INSULATED VINYL WINDOW
- 4 INSULATED DOOR
- 5 PAVED FOUNDATION - PAINTED
- 6 CEMENTITIOUS LAP SIDING, 6" EXPOSURE
- 7 CEMENTITIOUS BOARD AND BATTEN SIDING
- 8 CEMENTITIOUS TRIM, TYP. AT CORNER BOARDS, PANELS, WINDOW AND DOOR SURROUNDS, TYP.
- 9 CEMENTITIOUS VENTED SOFFIT AND FASCIA
- 10 PREFINISHED PVC COATED ALUMINUM COIL WRAPPED WOOD FASCIA AND / OR TRIM
- 11 PREFINISHED PVC BALCONY RAIL
- 12 LINE OF BUILDING BEYOND

DATES \$FILES

These drawings have been commissioned for this construction project and remain the property of Tise-Kiester Architects. No reproduction or use is allowed without first obtaining the Architect's written consent.

Purefoy Road Apartments


Chapel Hill, NC

- Job Number: 0000
- Date: 05.03.19
- Revisions:




North Elevation 2

Scale: 1/4" = 1'-0"

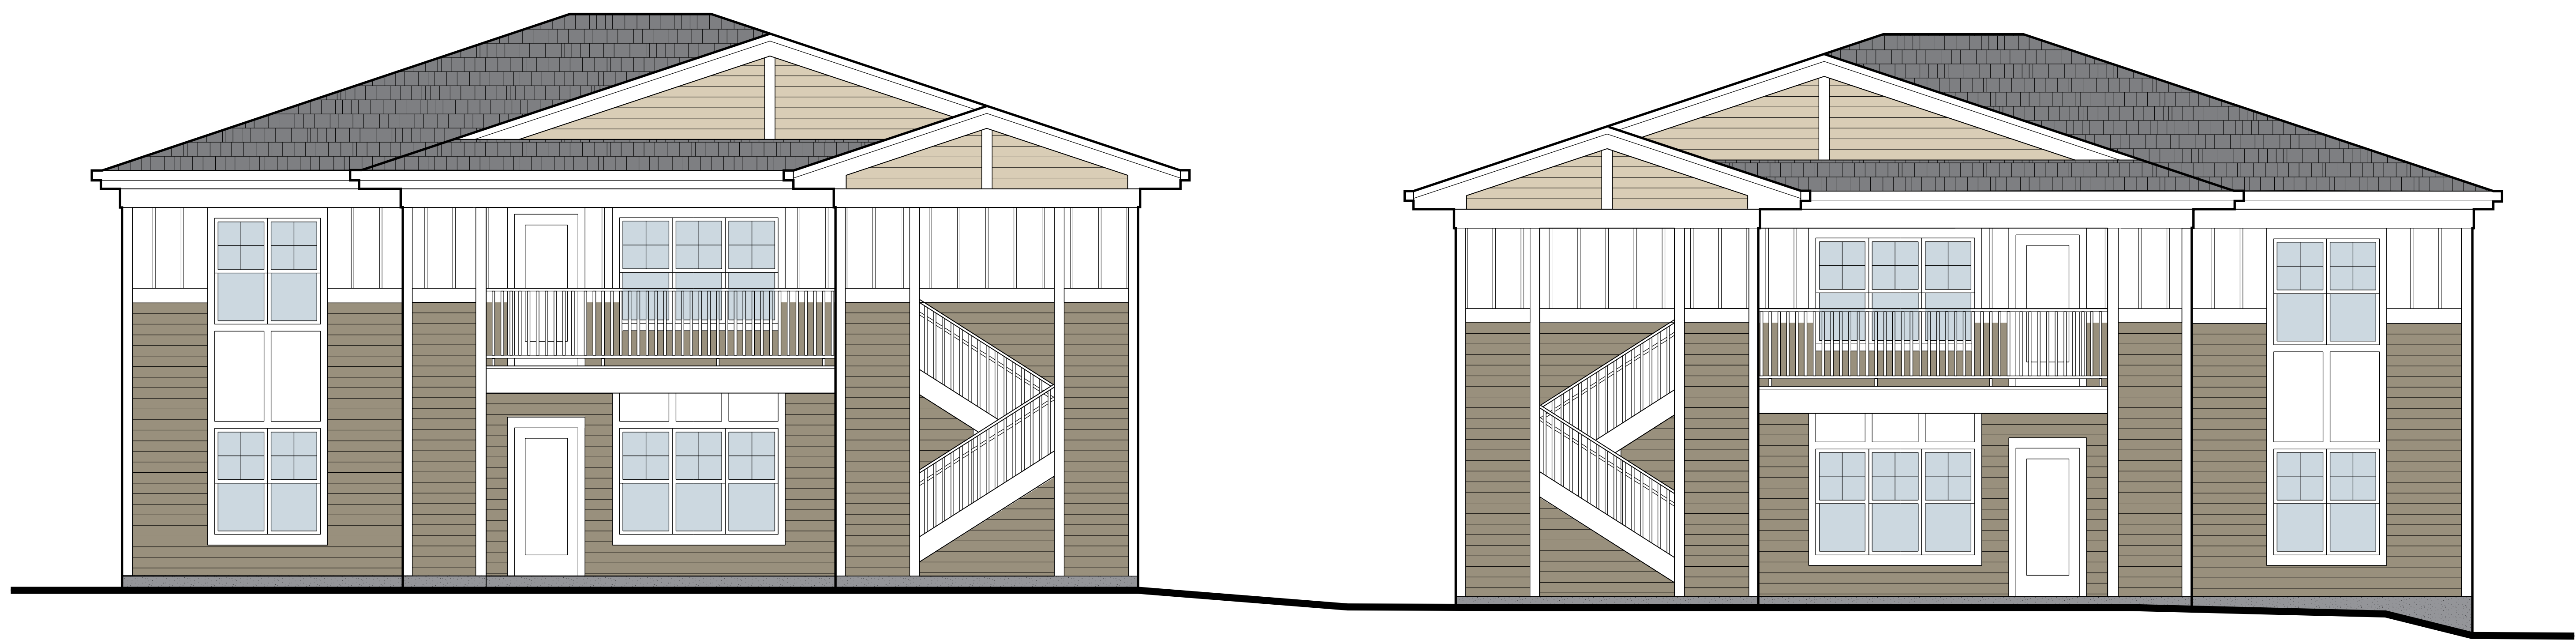

West Elevation 1

Scale: 1/4" = 1'-0"

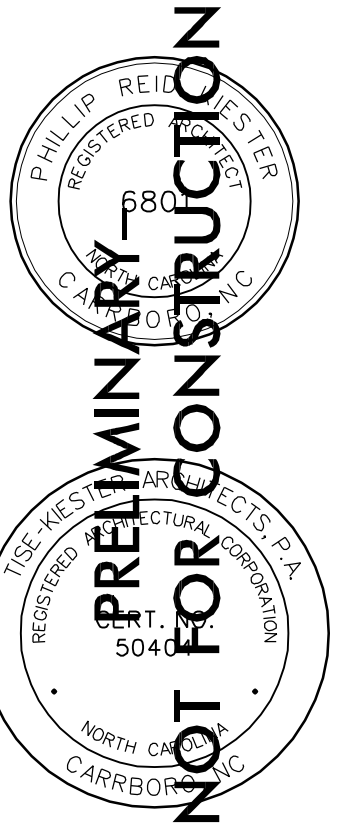

Exterior Elevations
Sheet

A3.3

SDATES \$FILES