


Luminaire Schedule										
Symbol	Qty	Label	Arrangement	Lum. Lumens	LFL	Description	Lum. Watts	Arr. Watts	Total Watts	BUG Rating
< >	12	P26-41-L	SINGLE	11707	0.855	P26-48L-700-NW-G2-4-HIS	101	101	404	B1-U0-G3
< >	3	P26-5-2	BACK-BACK	24474	0.850	(2)P26-80L-700-NW-G2-5	169	338	4056	B5-U0-G3
< >	3	P26-5-3	3 @ 90°	24474	0.850	(3)P26-80L-700-NW-G2-5	169	507	1521	B5-U0-G3
< >	14	P26-BLC-2R	TWIN-ROTATED	19955	0.850	(2)P26-80L-800-NW-G2-BLC - Rotated	192	384	5376	B1-U0-G3
< >	2	P26-41-L	SINGLE	825	0.850	P26-48L-800-NW-G2-BLC	75	75	150	B1-U0-G2
< >	3	P264-HIS	SINGLE	21322	0.850	P26-80L-800-NW-G2-HIS	192	192	576	B2-U0-G4
< >	4	121-3	SINGLE	6100	0.850	121-16L-1200-NW-G4-3	65	65	260	B1-U0-G2
< >	14	P264-150	SINGLE	21145	0.850	P26-64L-800-NW-G2-4	150	150	2100	B3-U0-G4
< >	5	121-2	SINGLE	4802	0.850	121-16L-1000-NW-G3-2	55	55	275	B1-U0-G1
< >	3	121-4	SINGLE	3430	0.850	121-16L-700-NW-G3-4	38	38	114	B1-U0-G1

ALL FIXTURE MOUNTING HEIGHTS ARE SHOWN ADJACENT TO FIXTURE LOCATIONS ON PLAN

Calculation Summary									
Project: Wegmans Grocery Store - Chapel Hill, NC		CalcType	Units	Avg	Max	Min	Avg/Min	Max/Min	
FC at Property Line at Grade		Illuminance	Fc	0.15	0.7	0.0	N.A.	N.A.	
FC Beyond Prop Line at Grade		Illuminance	Fc	0.01	0.3	0.0	N.A.	N.A.	
Main Parking Lot FC at Grade		Illuminance	Fc	4.08	10.1	0.3	13.60	33.67	
Retail Property Line and Lot FC		Illuminance	Fc	5.44	17.0	0.5	10.98	38.00	
Store Walkway FC		Illuminance	Fc	2.21	* 2.21	0.2	11.05	18.00	
Upper Lot FC at Grade		Illuminance	Fc	3.62	9.8	1.4	2.59	7.00	
Main Front Parking Only		Illuminance	Fc	4.08	10.1	2.0	2.04	5.05	
Store Front Entrance - 50FT		Illuminance	Fc	2.62	7.3	0.2	13.10	36.50	

ALL VALUES SHOWN ARE HORIZONTAL MAINTAINED FOOTCANDLES AT FINISHED GRADE (U.O.N.)
FIXTURE DISTRIBUTION TEMPLATES ARE SHOWN AT 0.5 MFC FOR REFERENCE USE ONLY
VALUES DO NOT INCLUDE CONTRIBUTION FROM ADJACENT PROPERTIES OR DECORATIVE LIGHTING NOT SHOWN
FOOTCANDLE VALUES DO NOT INCLUDE OBSTRUCTIONS FROM TREES, SHRUBS, LANDSCAPING OR FENCING

MAIN SITE LIGHTING

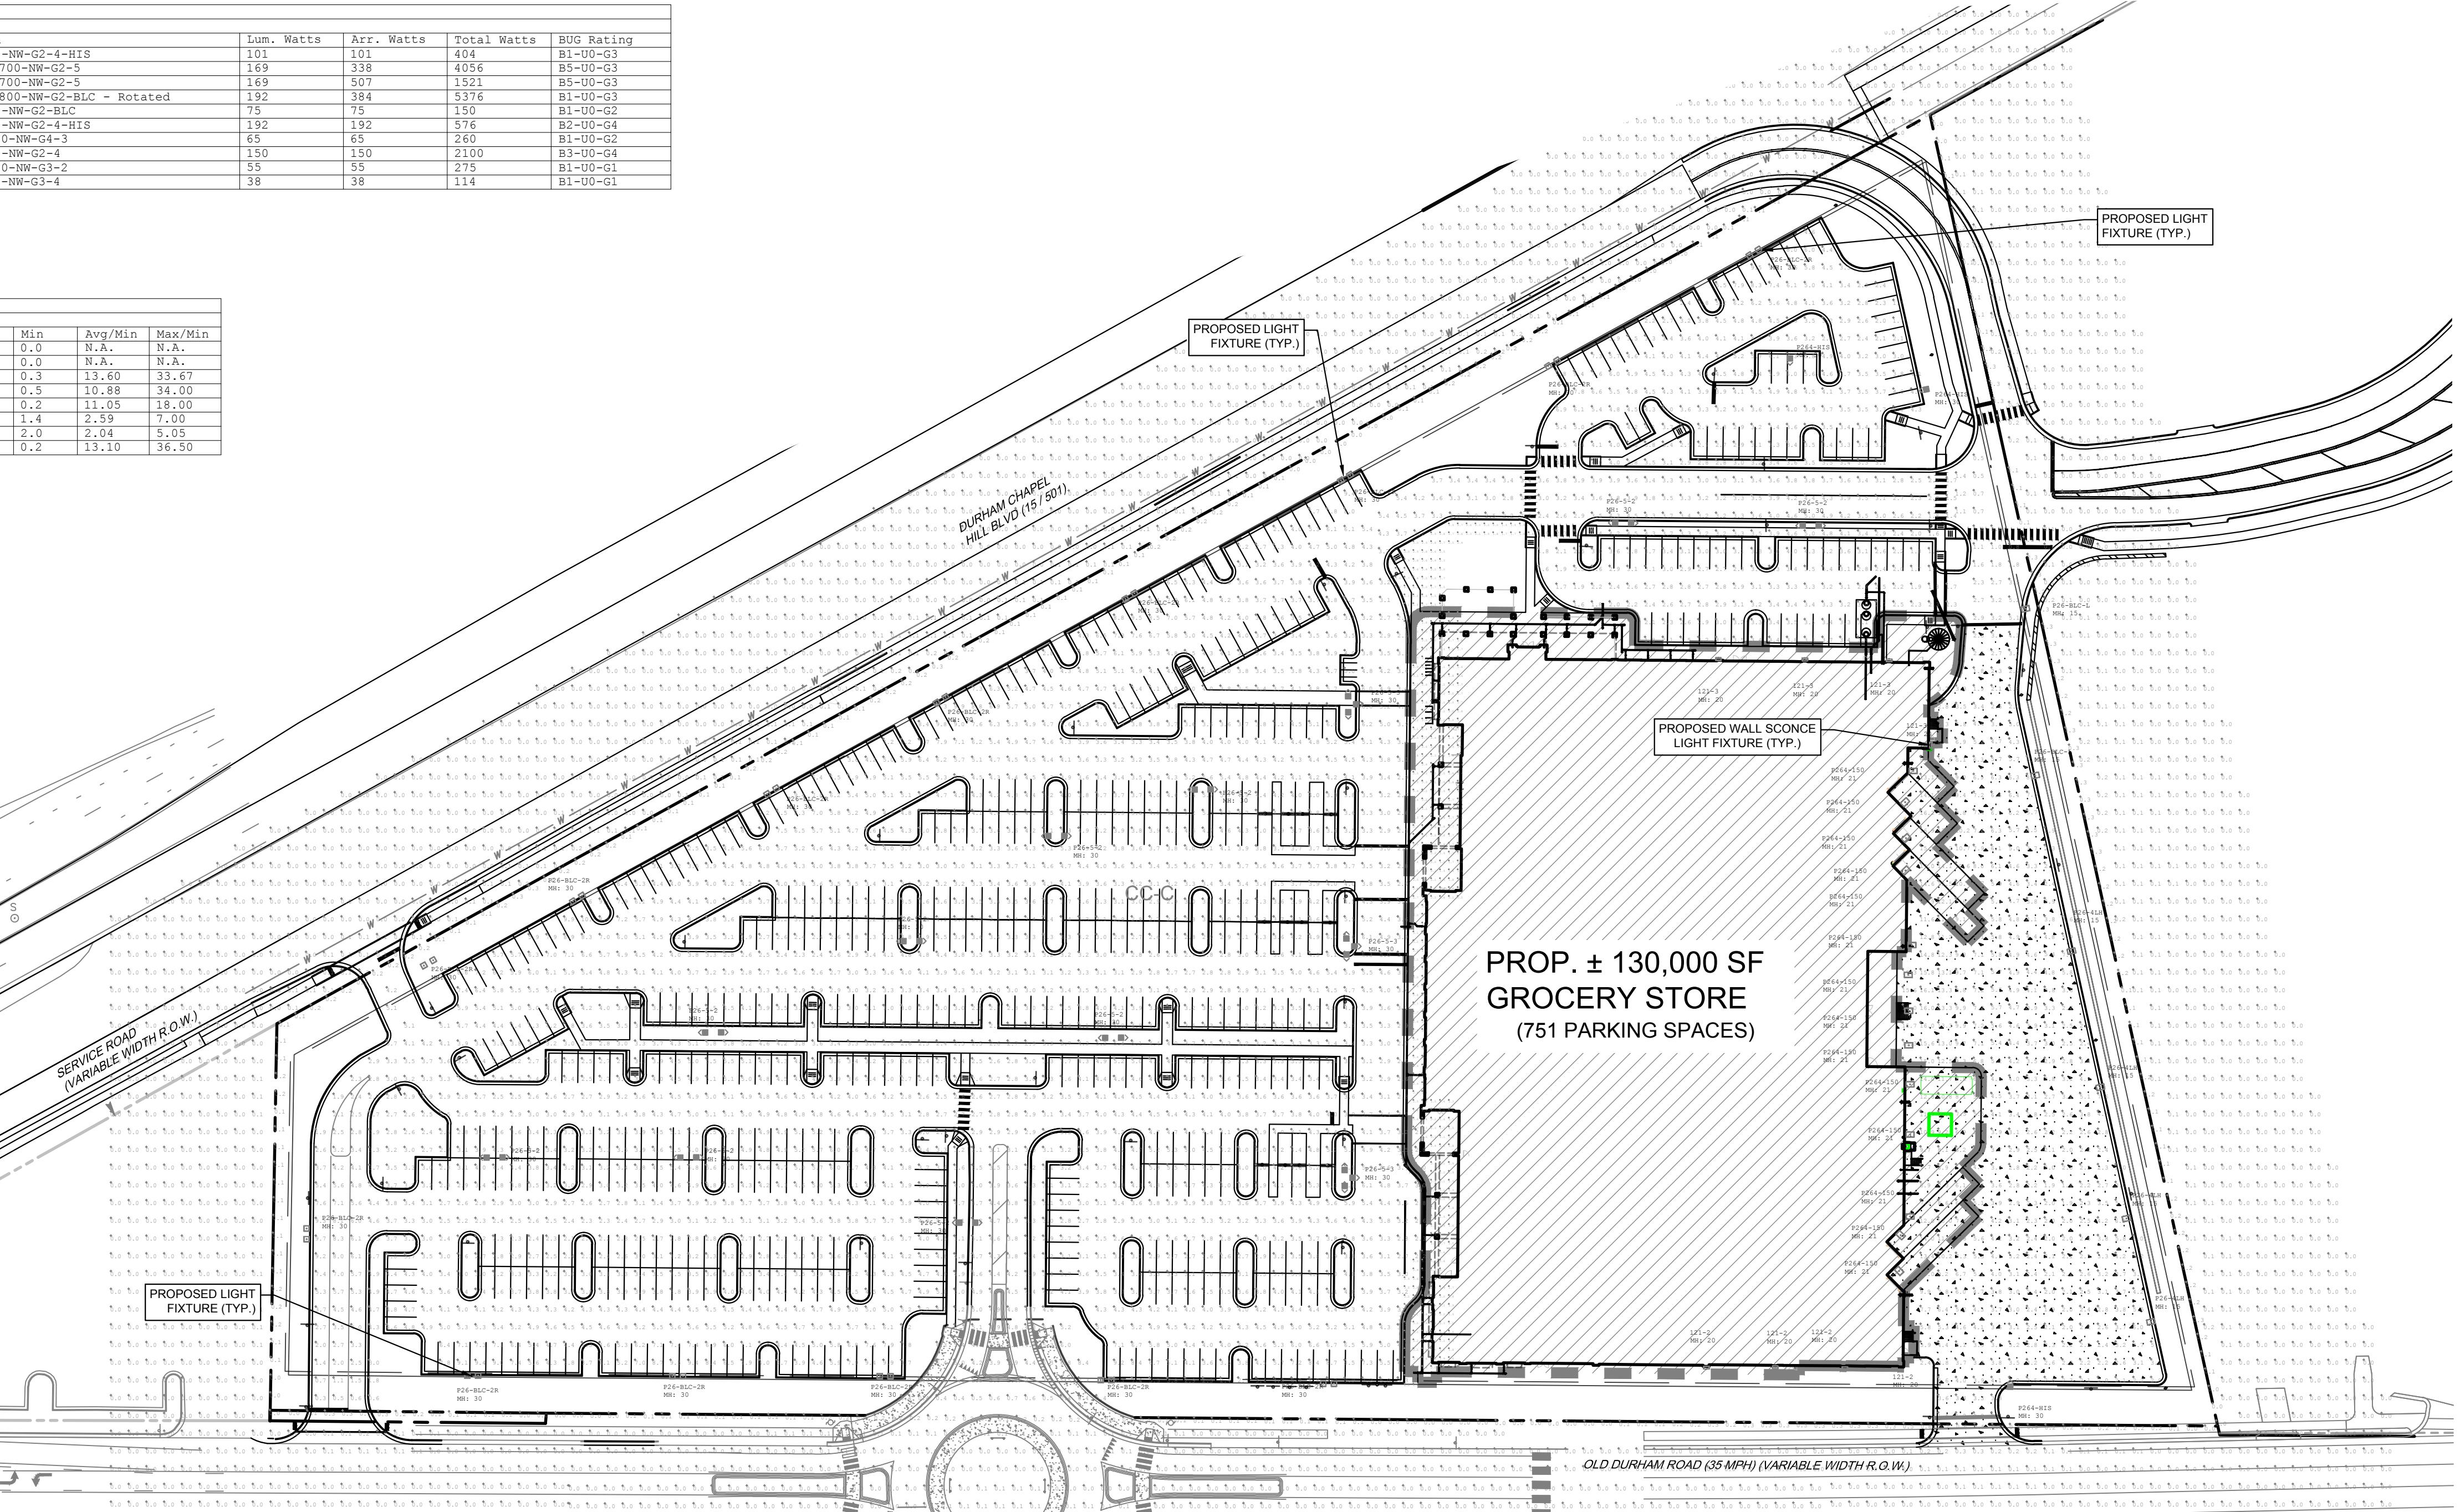


Luminaire Schedule										
Symbol	Qty	Label	Arrangement	Lum. Lumens	LFL	Description	Lum. Watts	Arr. Watts	Total Watts	BUG Rating
< >	6	P26-BLC-3K	SINGLE	0.850	P26-48L-500-NW-G2-BLC	75	75	450	8233	B1-U0-G3
< >	3	P26-BLC-3K	SINGLE	0.850	P26-80L-800-NW-G2-BLC	191	191	573	17398	B1-U0-G3
< >	1	P26-4-290-3K	2 @ 90°	0.765	(2)P26-48L-400-NW-G2-4	60	120	827	152	B2-U0-G2
< >	6	P26-3L-2-3K	BACK-BACK	0.765	(2) P26-64L-800-NW-G2-3	152	304	1824	30383	B3-U0-G3

ALL FIXTURE MOUNTING HEIGHTS ARE SHOWN ADJACENT TO FIXTURE LOCATIONS ON PLAN

Calculation Summary									
Project: Wegmans - Chapel Hill, NC - Employee Overflow Lot		CalcType	Units	Avg	Max	Min	Avg/Min	Max/Min	
FC at Property Line at Grade		Illuminance	Fc	0.01	0.6	0.0	N.A.	N.A.	
FC Beyond Prop Line at Grade		Illuminance	Fc	4.11	8.5	1.1	3.74	7.73	
Paved Area FC at Grade		Illuminance	Fc	0.15	0.24	0.01	15.00	24.00	
Property Line FC at Grade		Illuminance	Fc						

ALL VALUES SHOWN ARE HORIZONTAL MAINTAINED FOOTCANDLES AT FINISHED GRADE (U.O.N.)
FIXTURE DISTRIBUTION TEMPLATES ARE SHOWN AT 0.5 MFC FOR REFERENCE USE ONLY
VALUES DO NOT INCLUDE CONTRIBUTION FROM ADJACENT PROPERTIES OR DECORATIVE LIGHTING NOT SHOWN
FOOTCANDLE VALUES DO NOT INCLUDE OBSTRUCTIONS FROM TREES, SHRUBS, LANDSCAPING, VEHICLES OR FENCING

OVERFLOW LOT LIGHTING

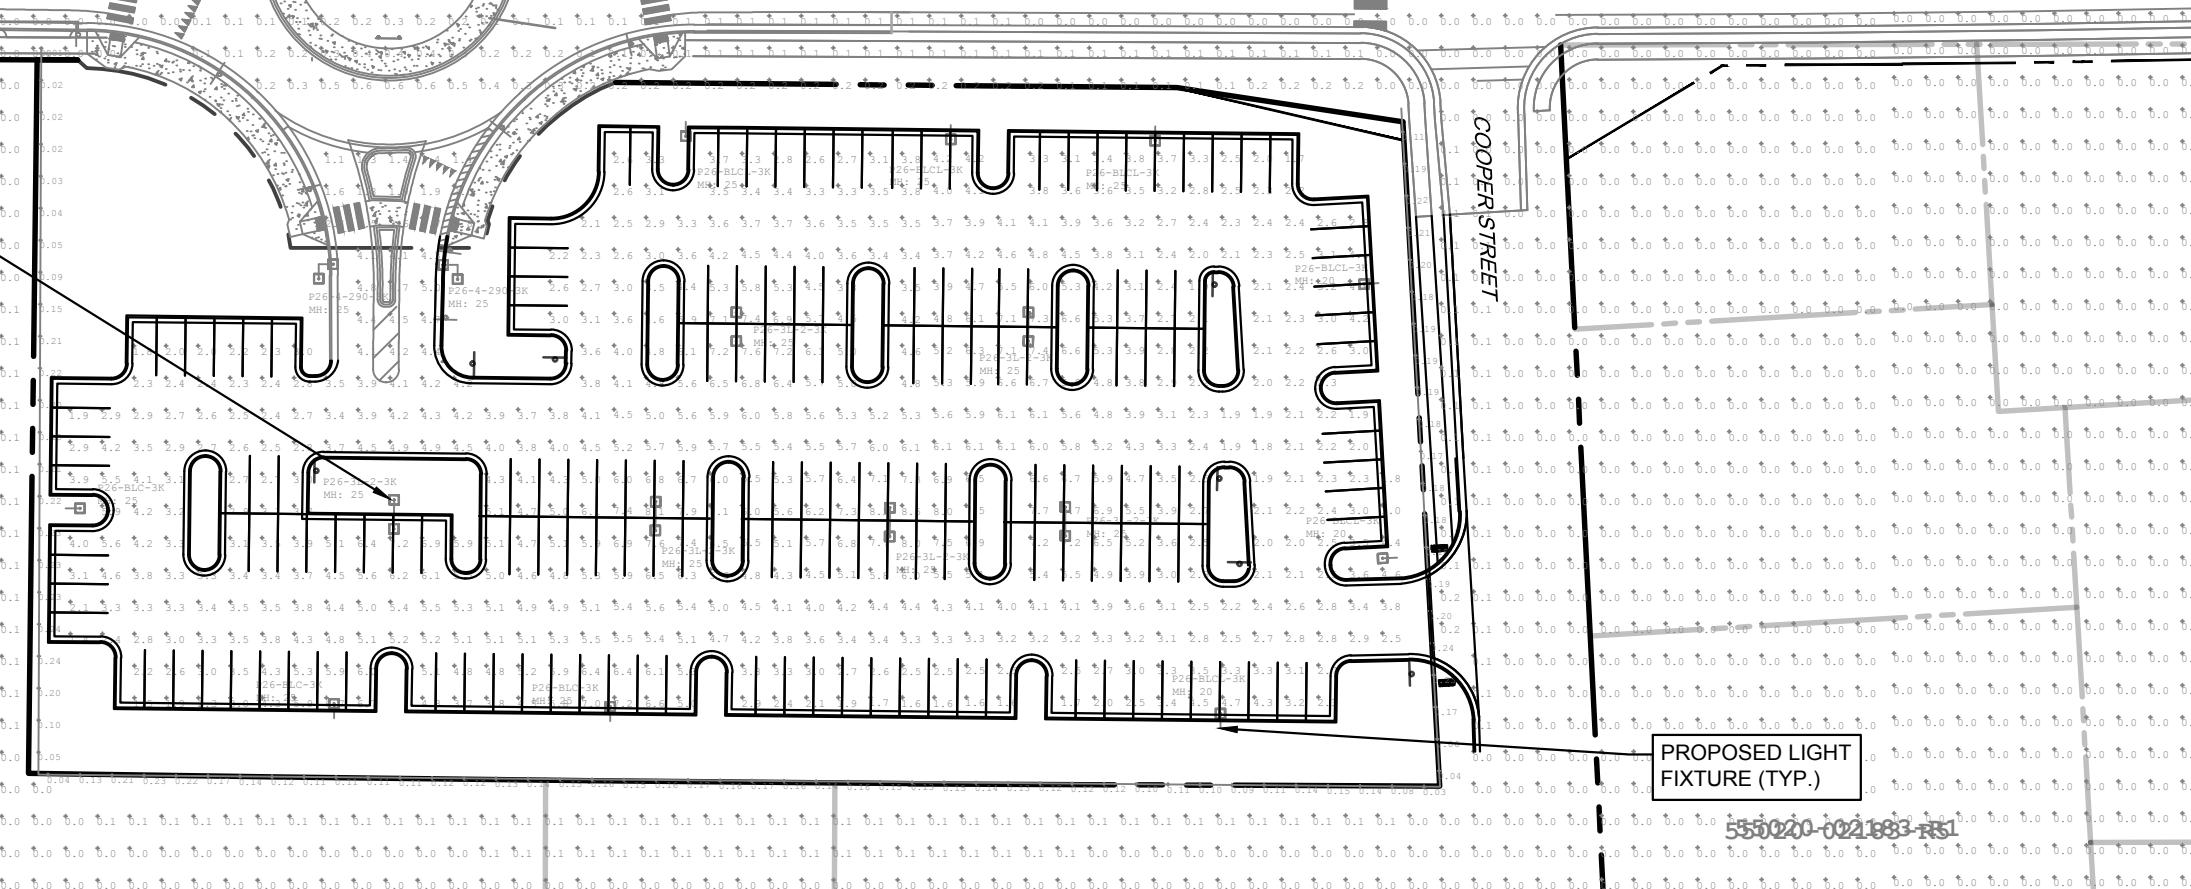

GENERAL NOTE:

A) LIGHTING DESIGN FOR SITE, PREPARED BY QUALITY LIGHT SOLUTIONS, INC.
DATED: 07/21/2020

0
60'
120'

PROJECT	LCGR1601
DATE	2017-12-01
DRAWING SCALE	1" = 60'
DRAWN BY	SAK
APPROVED BY	JJB