


These drawings have been commissioned for this construction project and remain the property of Tise-Kiester Architects. No reproduction or use is allowed without first obtaining the Architect's written consent.

**Purefoy Road Apartments**



Chapel Hill, NC

- Job Number: 0000
- Date: 07.12.19
- Revisions:

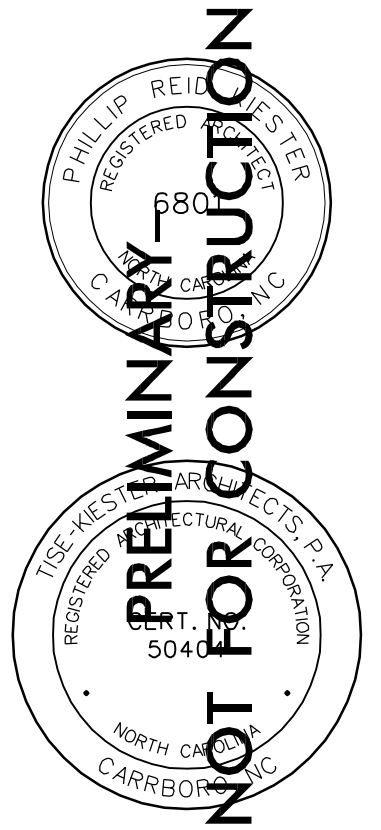

Plan  
Lower Level  
Sheet


**A1.1**

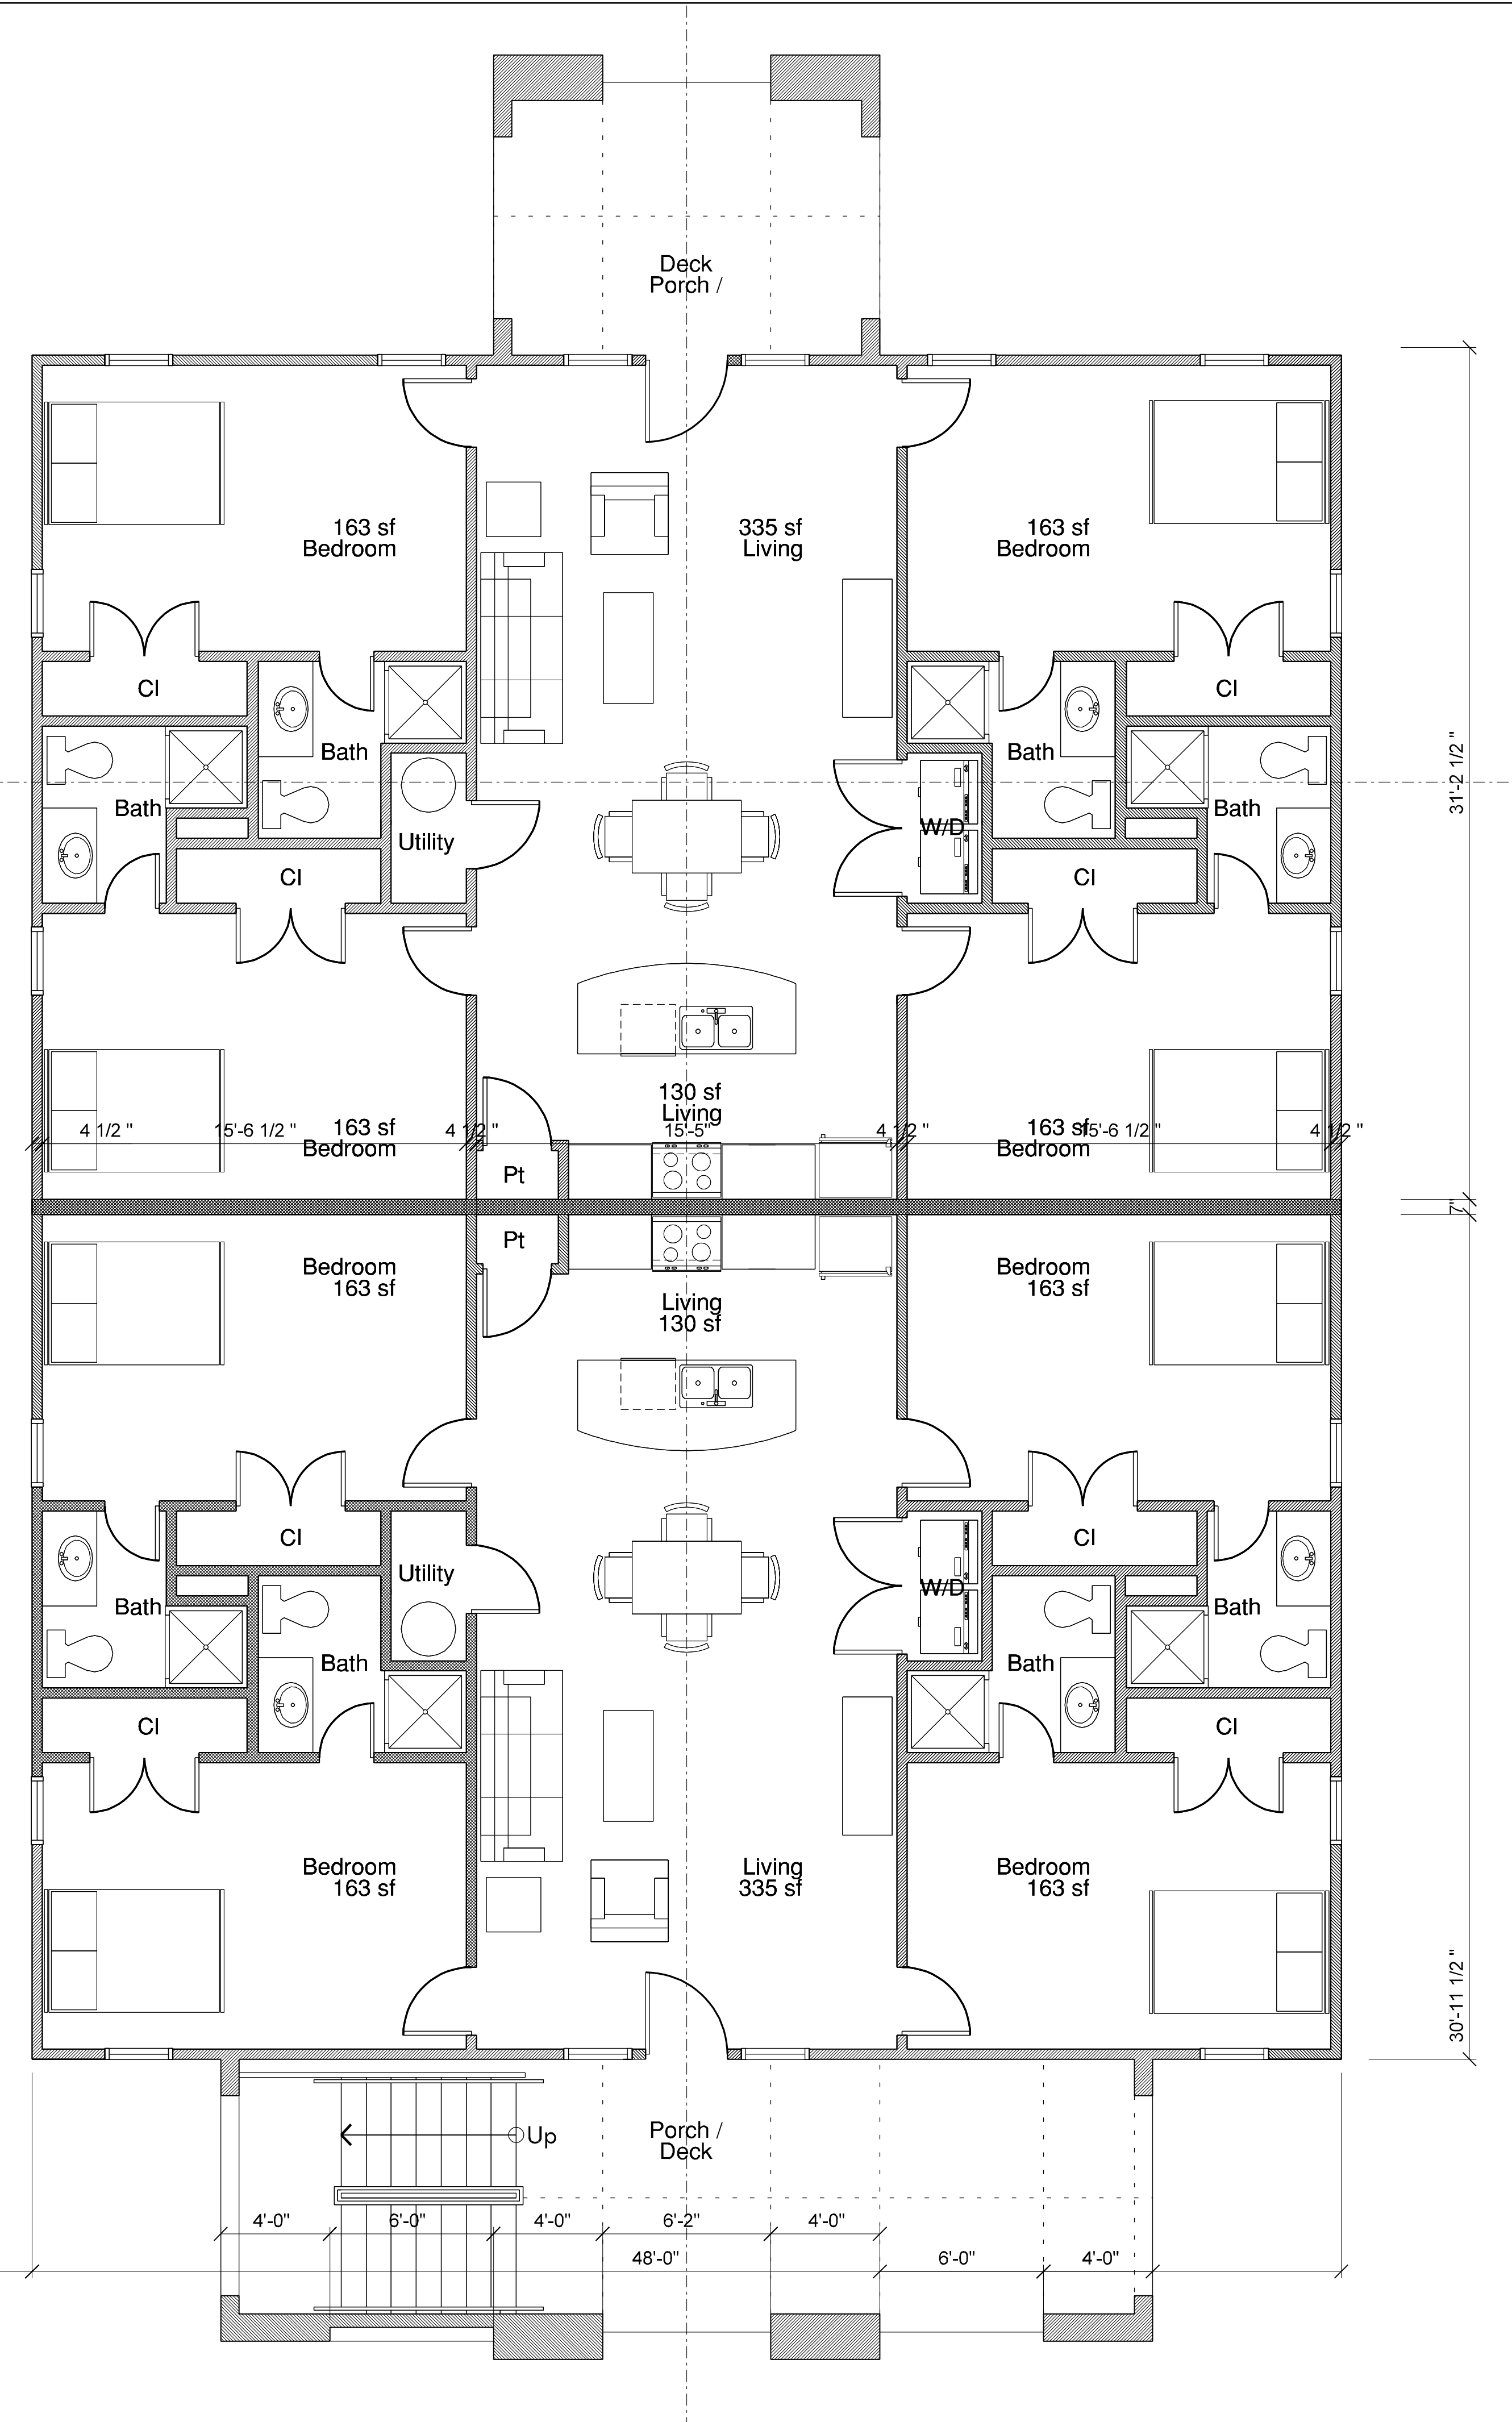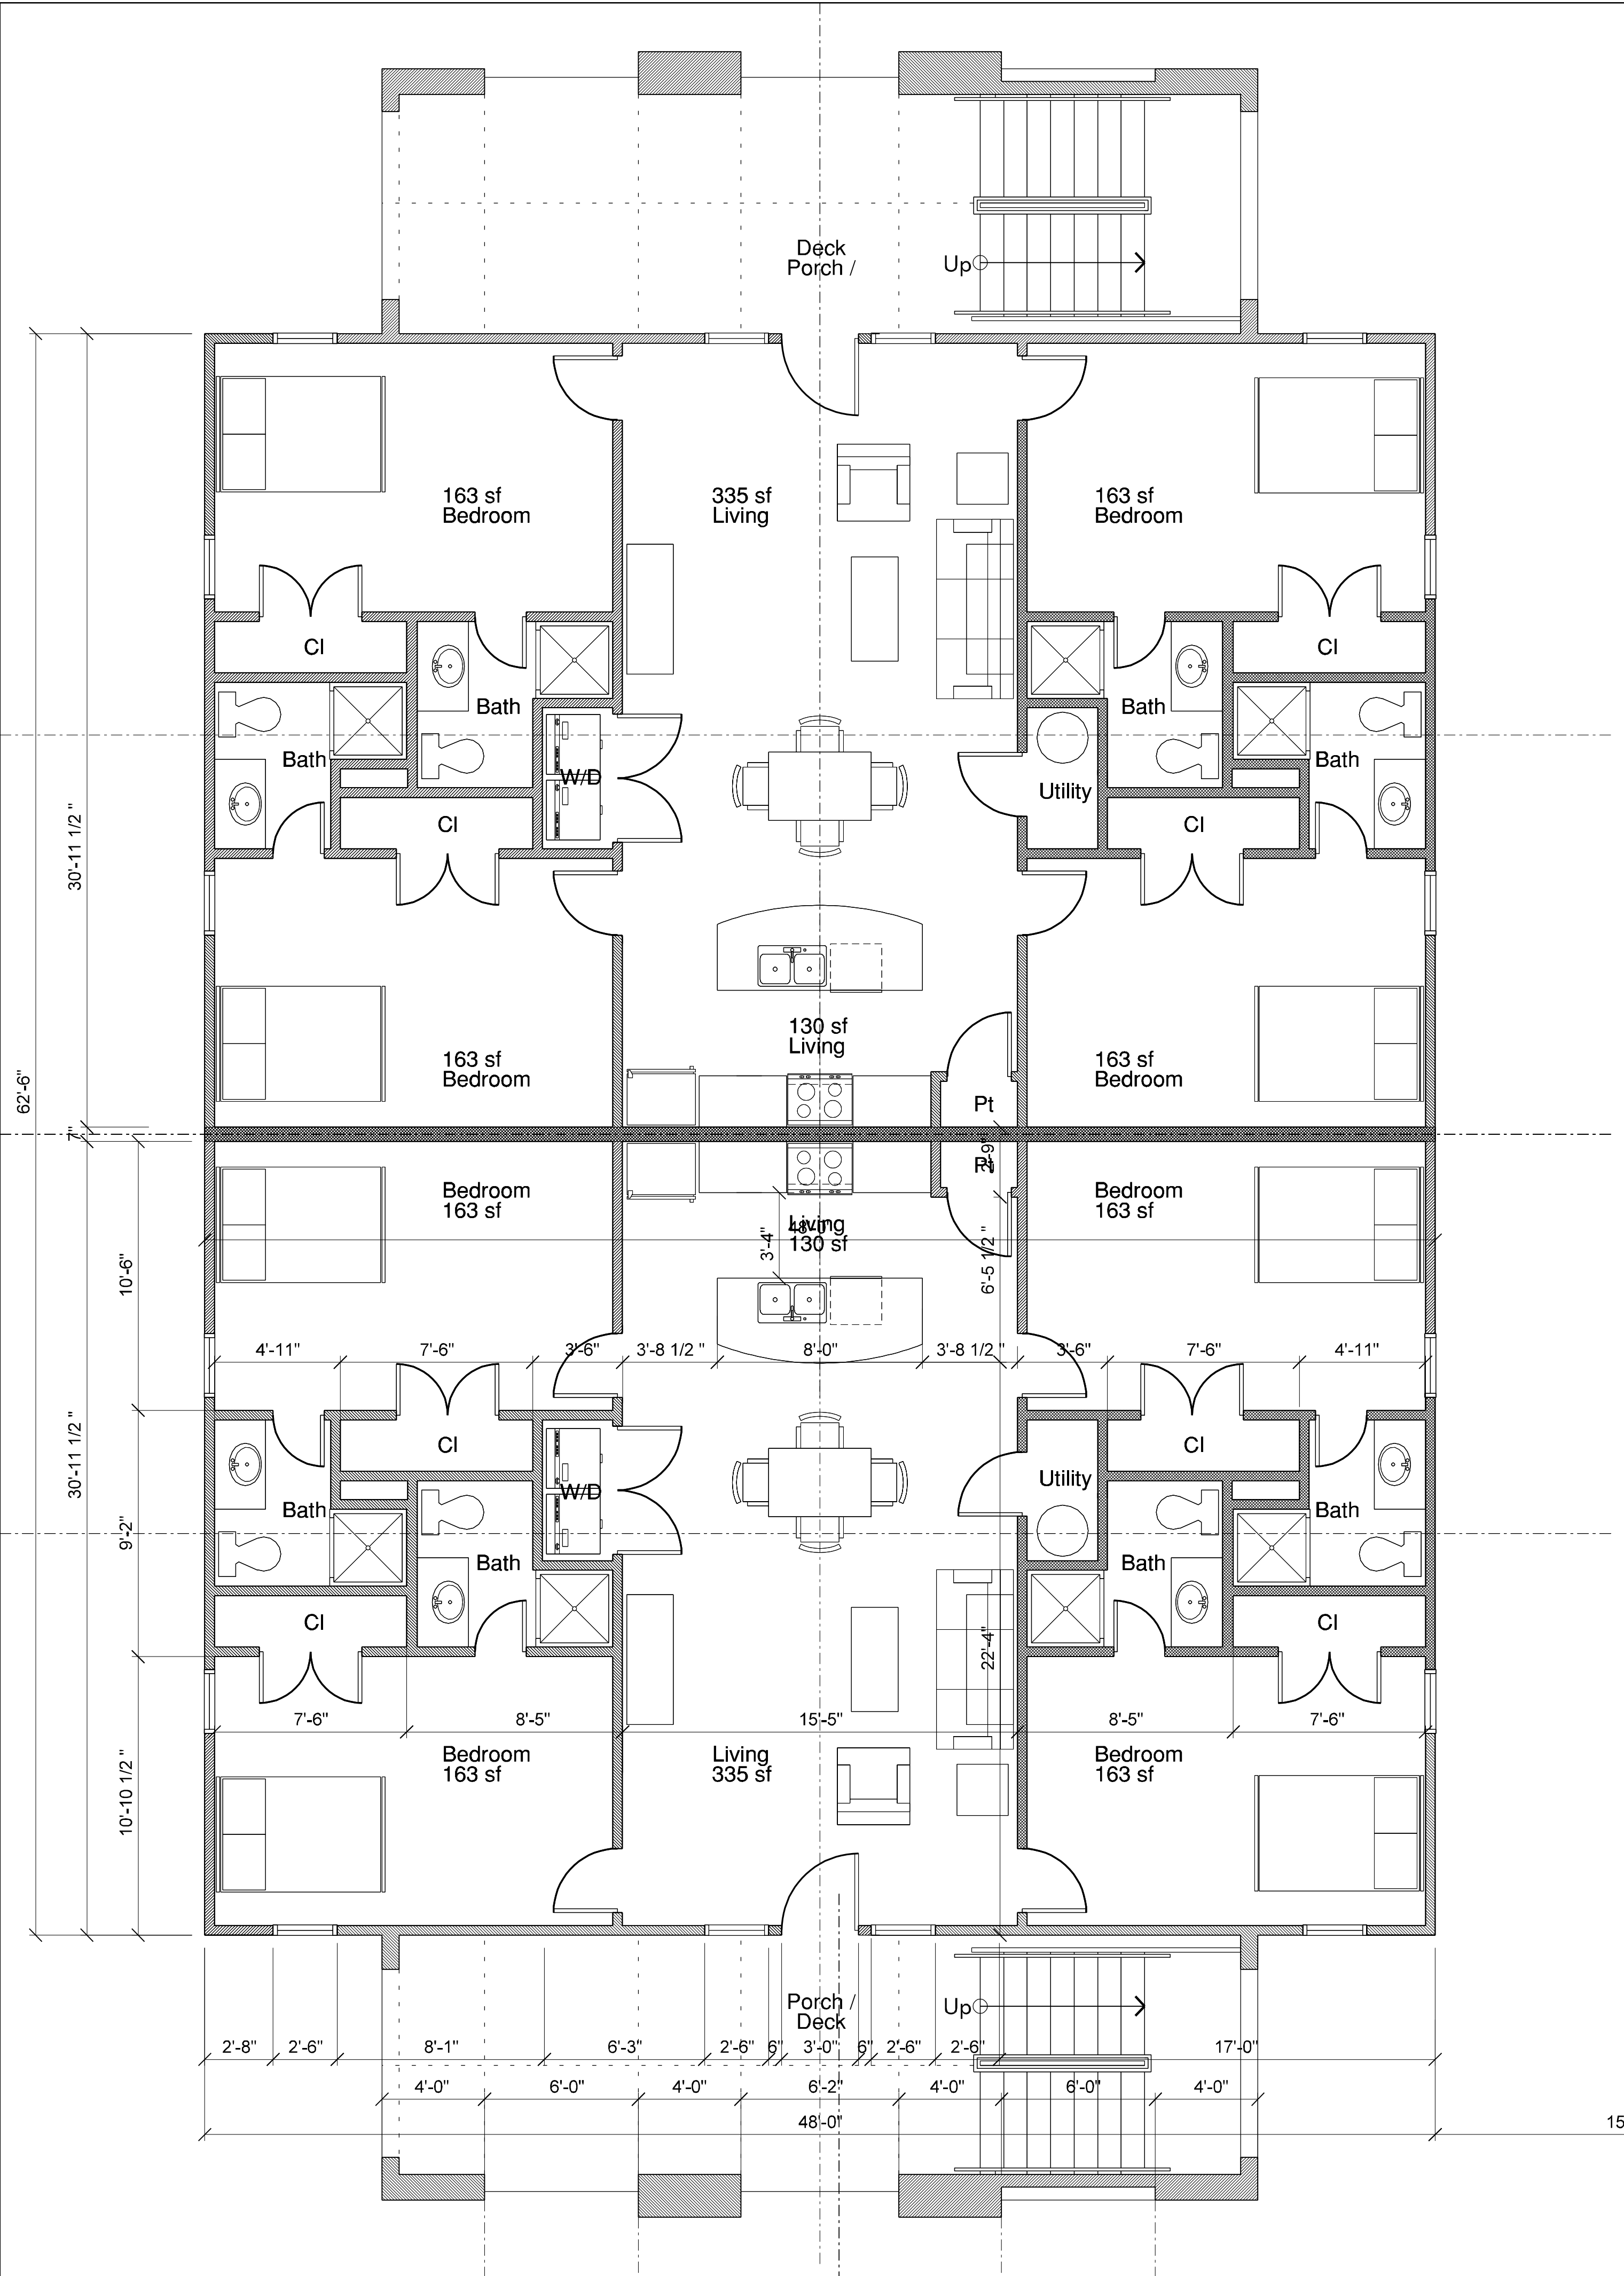

Plan - Lower Level

Scale: 1/4" = 1'-0"

DATES \$FILES

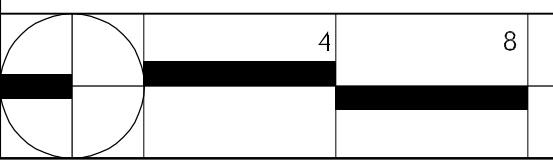


These drawings have been commissioned for this construction project and remain the property of Tise-Kiester Architects. No reproduction or use is allowed without first obtaining the Architect's written consent.

# Purefoy Road Apartments



Chapel Hill, NC

- Job Number: 0000
- Date: 07.12.19
- Revisions:

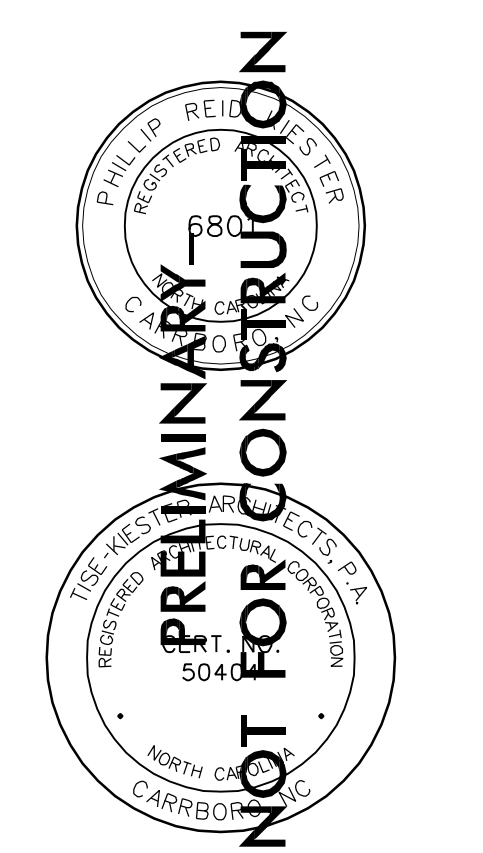


Plan  
Upper Level  
Sheet

# A1.2

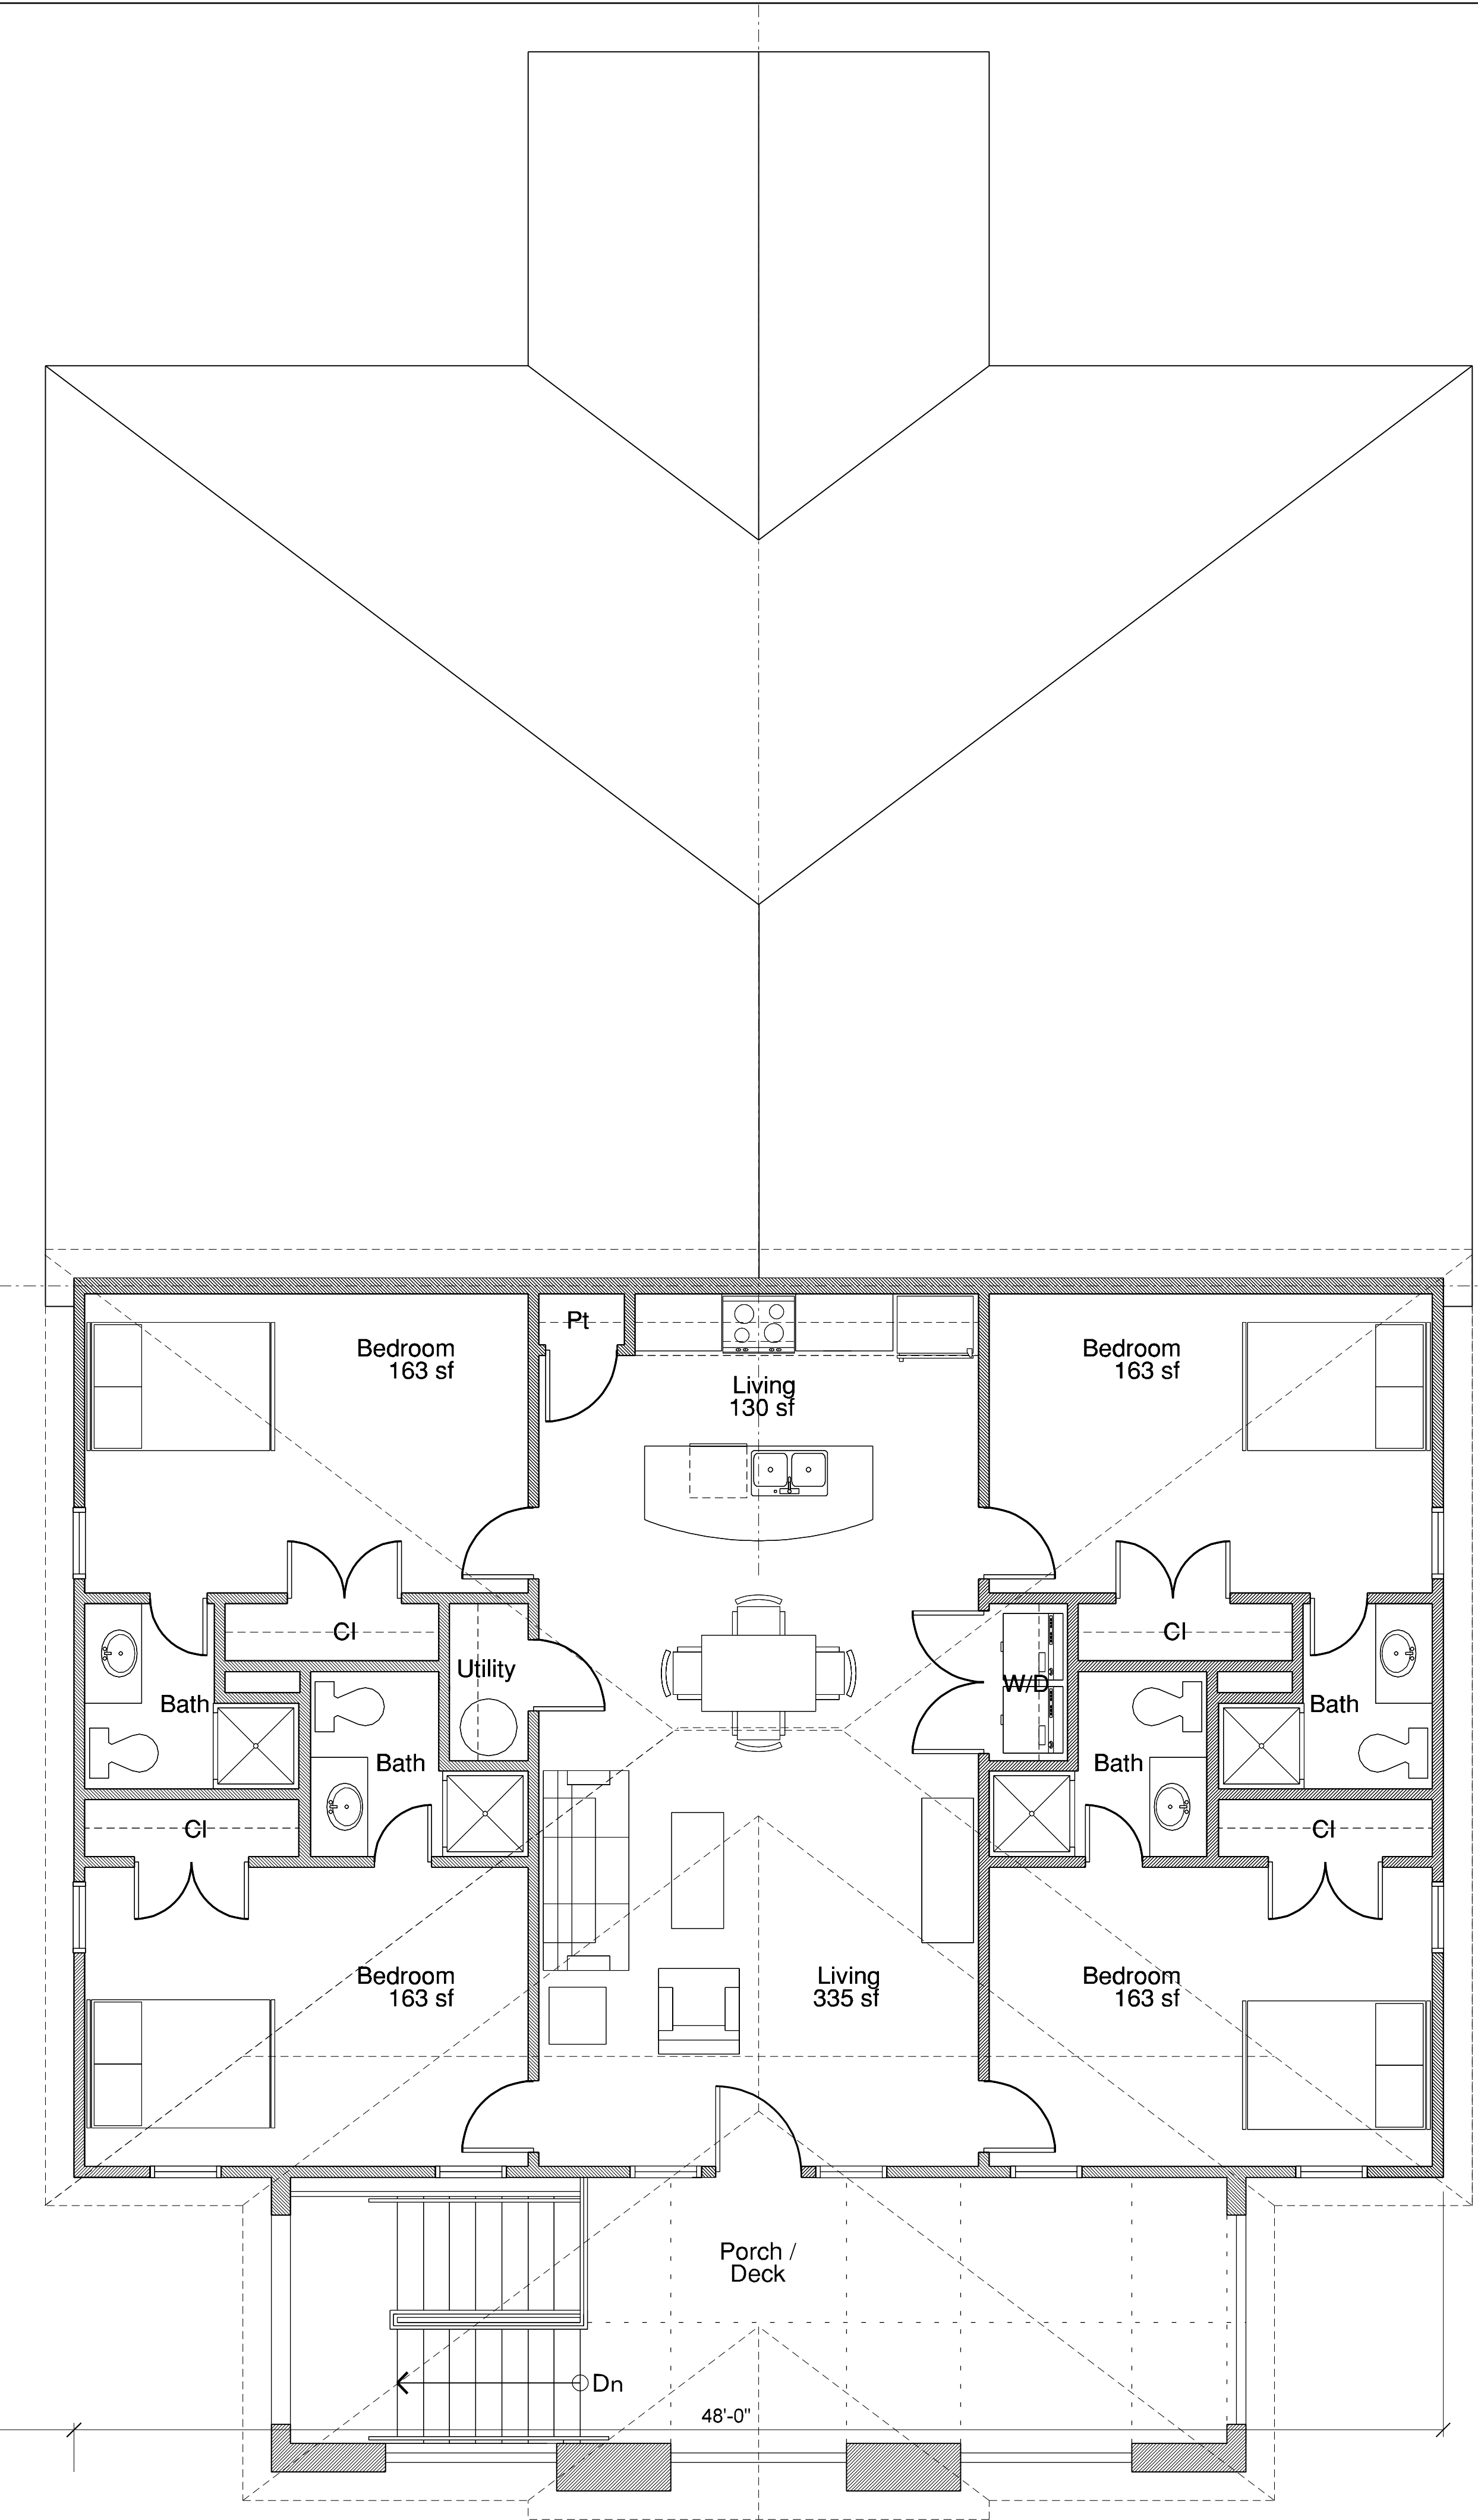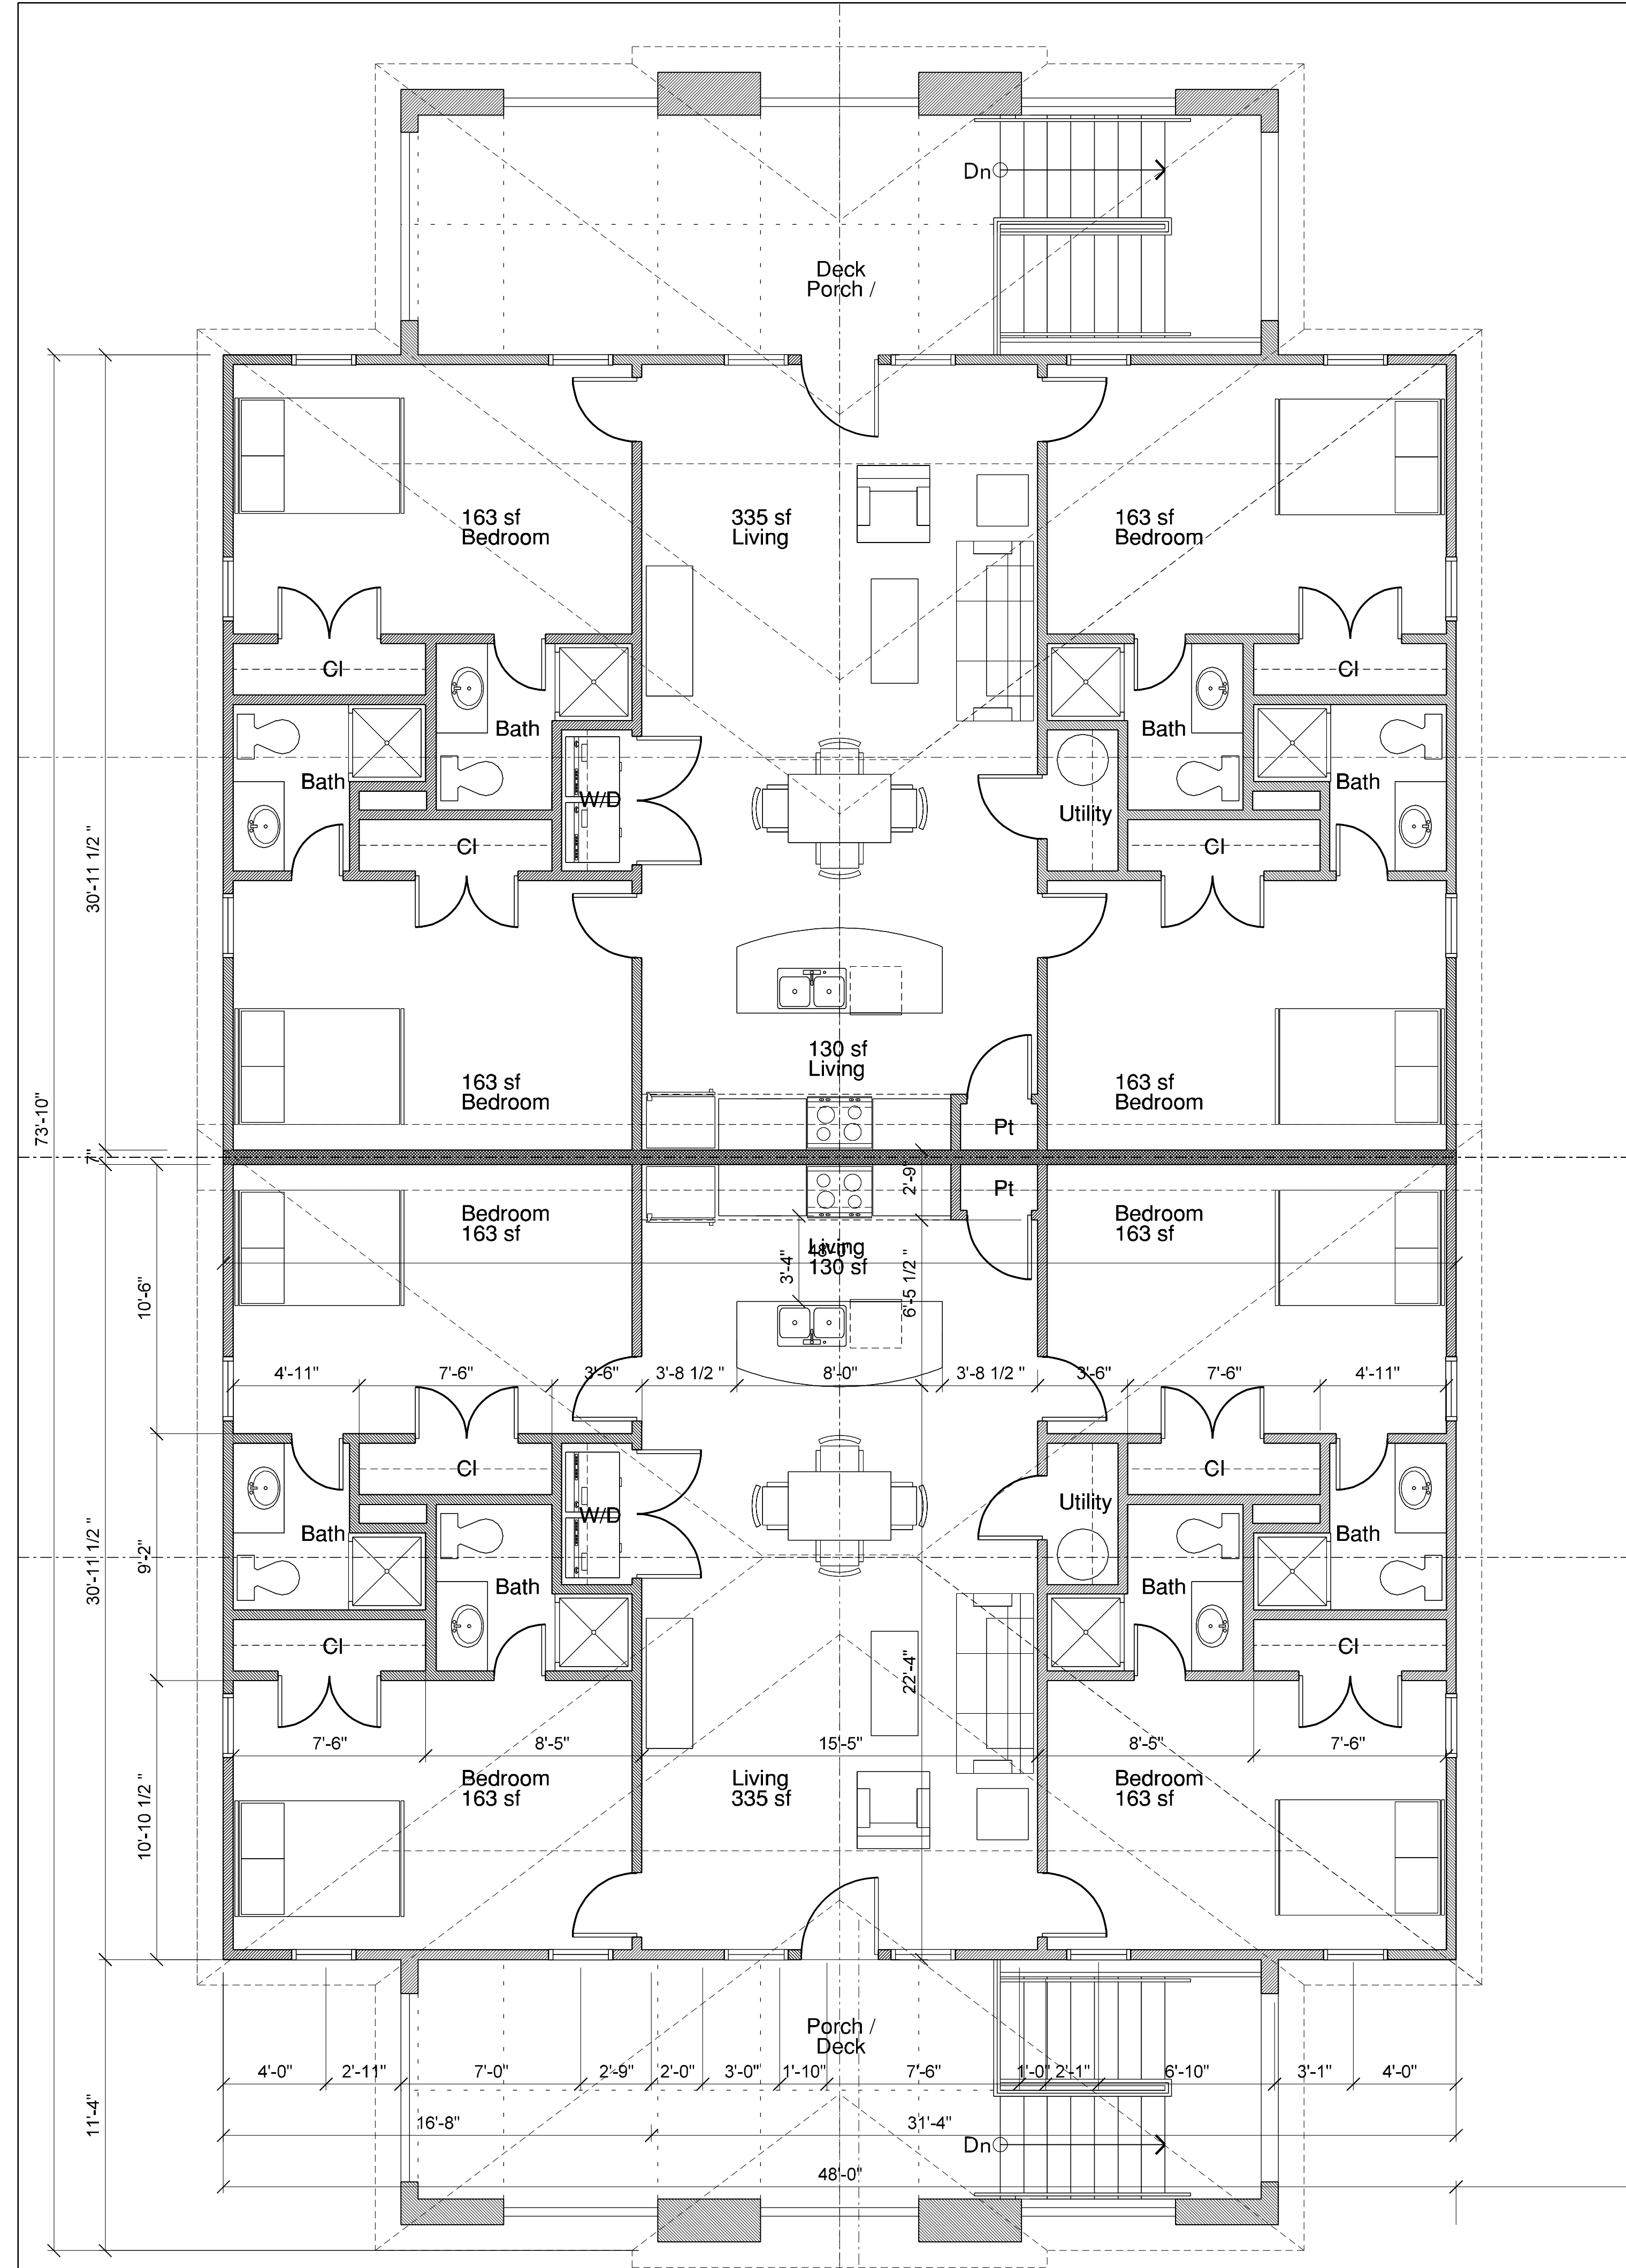

Plan - Upper Level  
Scale: 1/4" = 1'-0"

DATES \$FILES

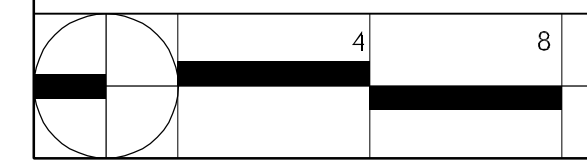


These drawings have been commissioned for this construction project and remain the property of Tise-Kiester Architects. No reproduction or use is allowed without first obtaining the Architect's written consent.

**Purefoy Road Apartments**


Chapel Hill, NC

Job Number: 0000  
Date: 07.12.19  
Revisions:

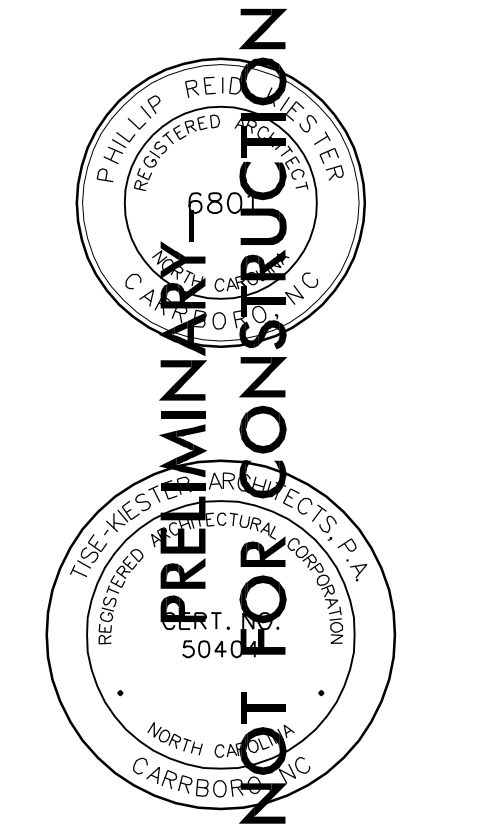


Exterior Elevations  
Sheet

**A3.1**

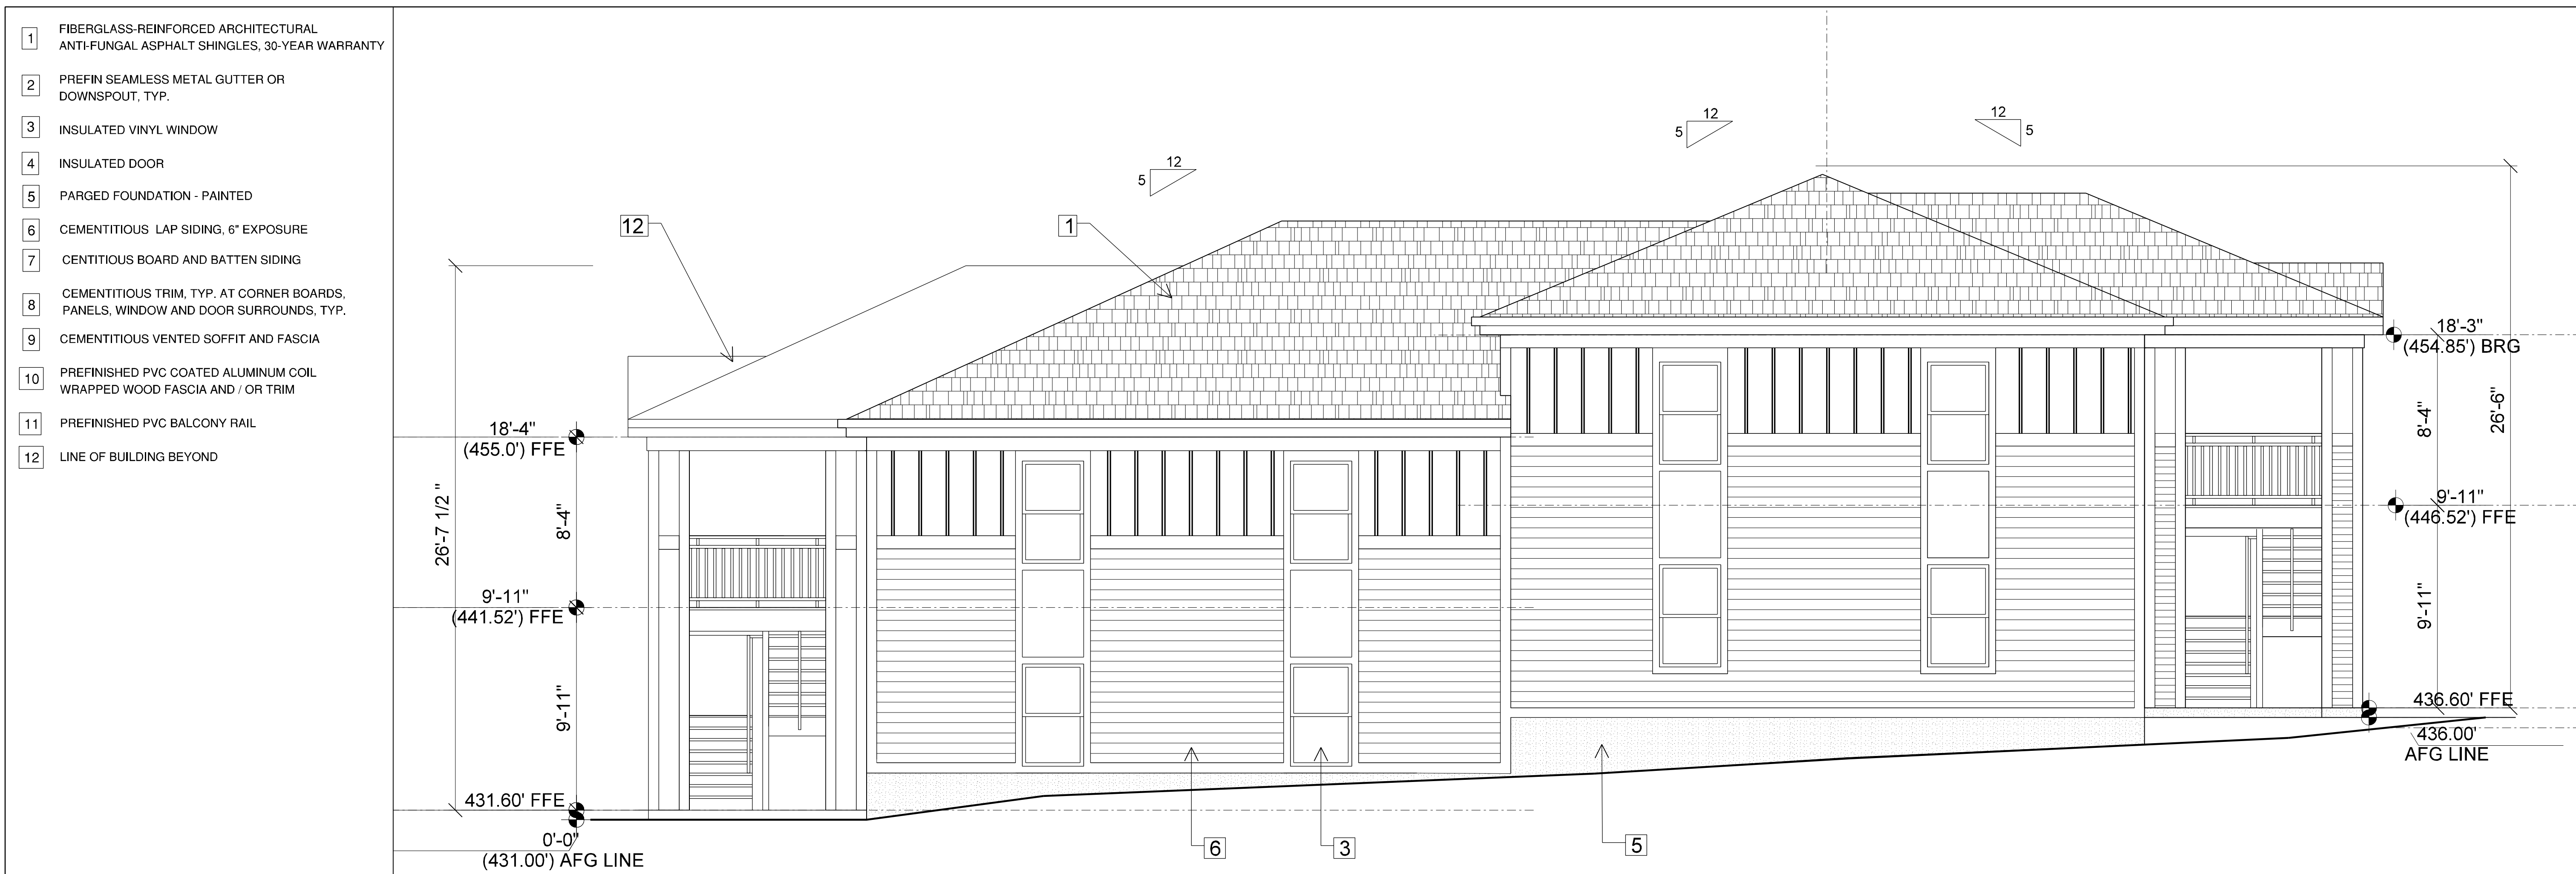

**Key Notes** **3** **North Elevation** **2**  
Scale: 1/4" = 1'-0"

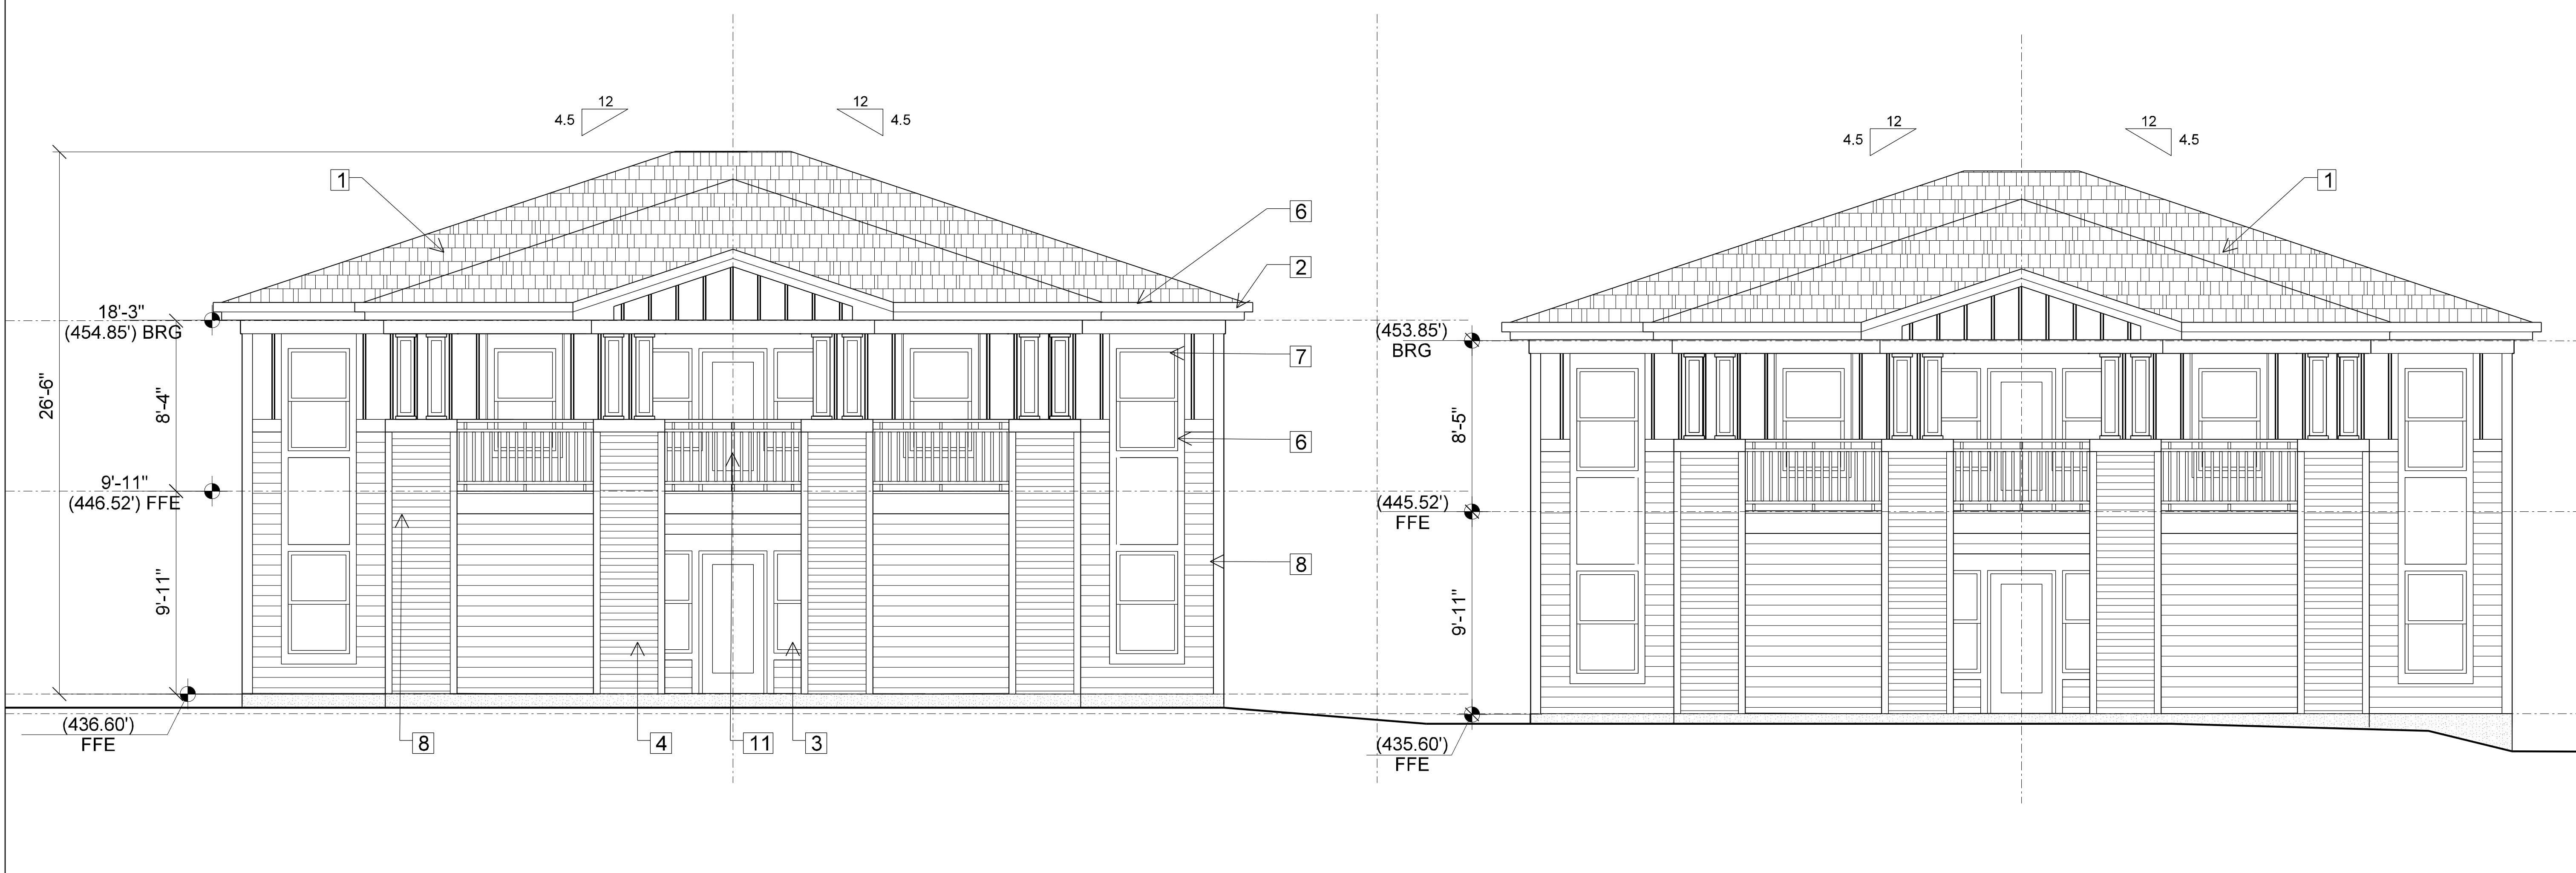

**West Elevation** **1**  
Scale: 1/4" = 1'-0"


DATES \$FILES

These drawings have been commissioned for this construction project and remain the property of Tise-Kiester Architects. No reproduction or use is allowed without first obtaining the Architect's written consent.

**Purefoy Road Apartments**

Chapel Hill, NC


Job Number: 0000  
Date: 07.12.19  
Revisions:

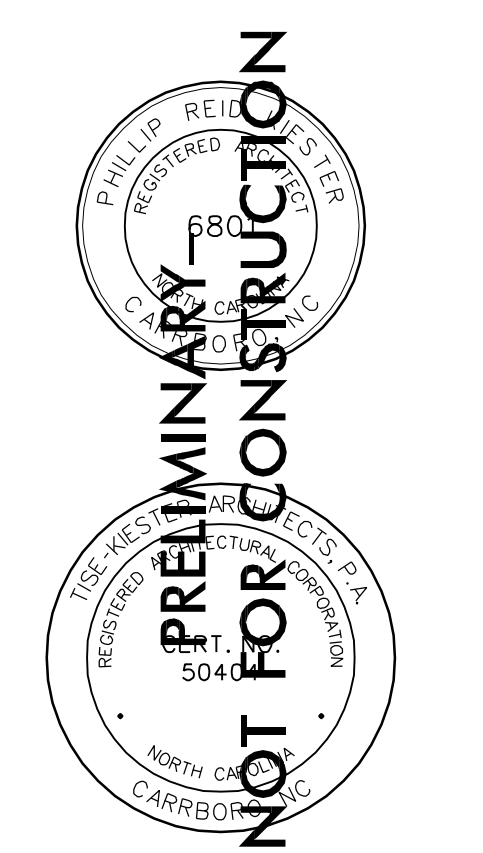


Exterior Elevations  
Sheet

**A3.2**

- 1 FIBERGLASS-REINFORCED ARCHITECTURAL ANTI-FUNGAL ASPHALT SHINGLES, 30-YEAR WARRANTY
- 2 PREFIN SEAMLESS METAL GUTTER OR DOWNSPOUT, TYP.
- 3 INSULATED VINYL WINDOW
- 4 INSULATED DOOR
- 5 PAVED FOUNDATION - PAINTED
- 6 CEMENTITIOUS LAP SIDING, 6" EXPOSURE
- 7 CEMENTITIOUS BOARD AND BATTEN SIDING
- 8 CEMENTITIOUS TRIM, TYP. AT CORNER BOARDS, PANELS, WINDOW AND DOOR SURROUNDS, TYP.
- 9 CEMENTITIOUS VENTED SOFFIT AND FASCIA
- 10 PREFINISHED PVC COATED ALUMINUM COIL WRAPPED WOOD FASCIA AND / OR TRIM
- 11 PREFINISHED PVC BALCONY RAIL
- 12 LINE OF BUILDING BEYOND

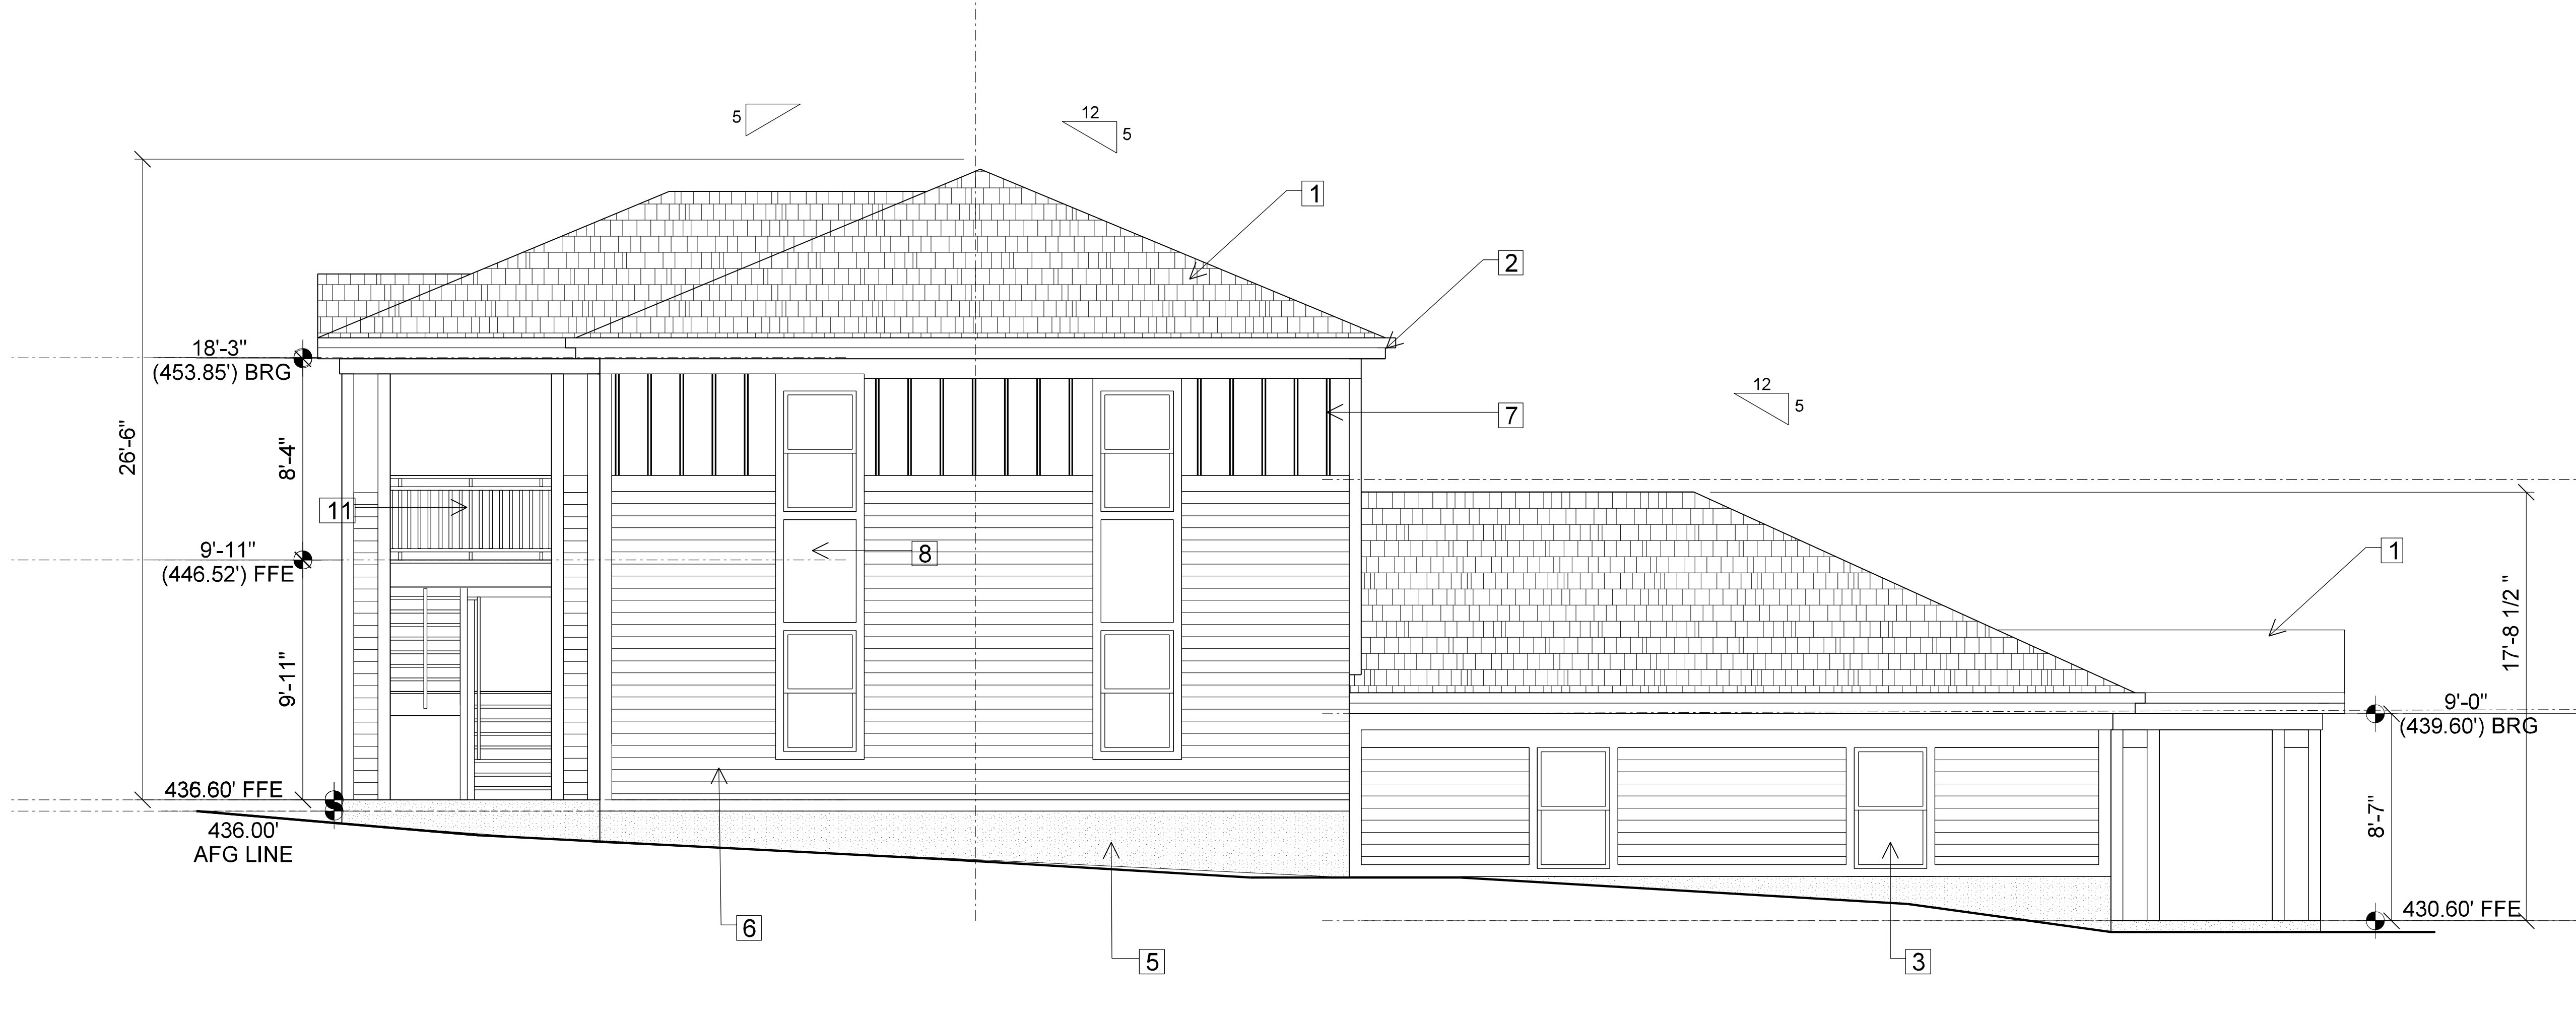


Key Notes

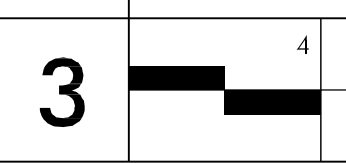

South Elevation

Scale: 1/4" = 1'-0"

2

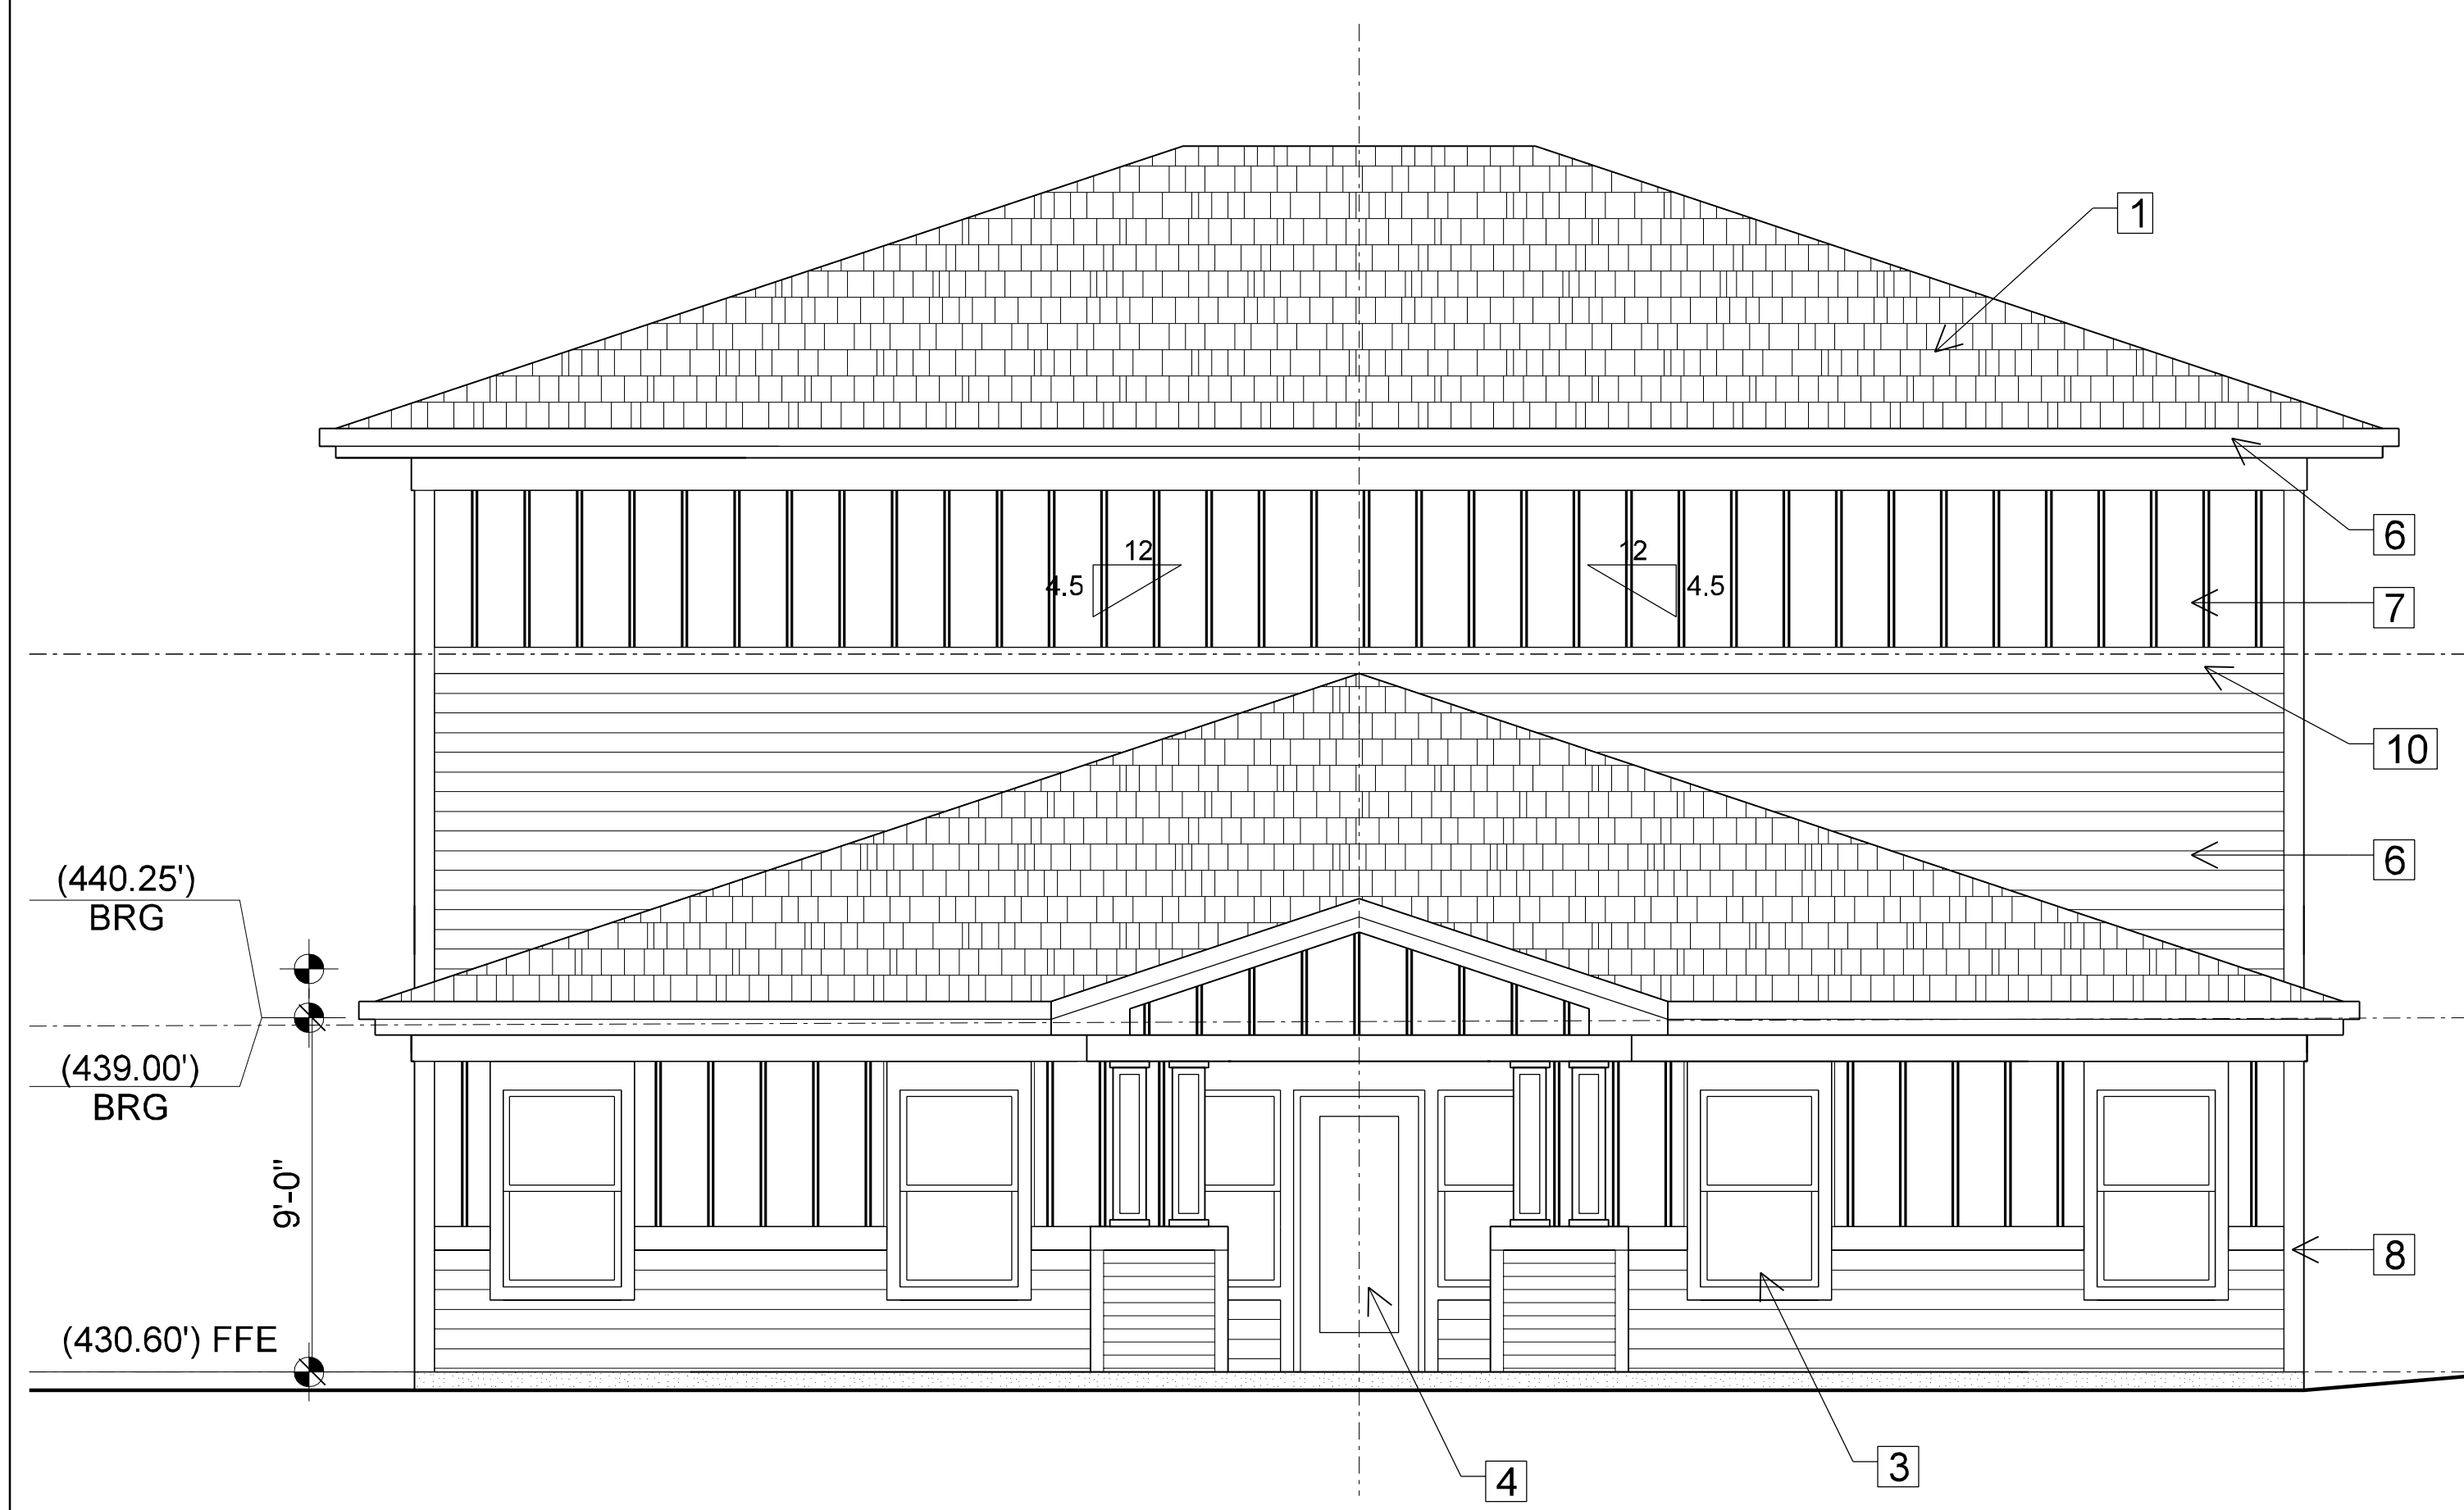

East Elevation

Scale: 1/4" = 1'-0"

1

DATES \$FILES




These drawings have been commissioned for this construction project and remain the property of Tise-Kiester Architects. No reproduction or use is allowed without first obtaining the Architect's written consent.

# Purefoy Road Apartments

Chapel Hill, NC


- Job Number: 0000
- Date: 07.12.19
- Revisions:

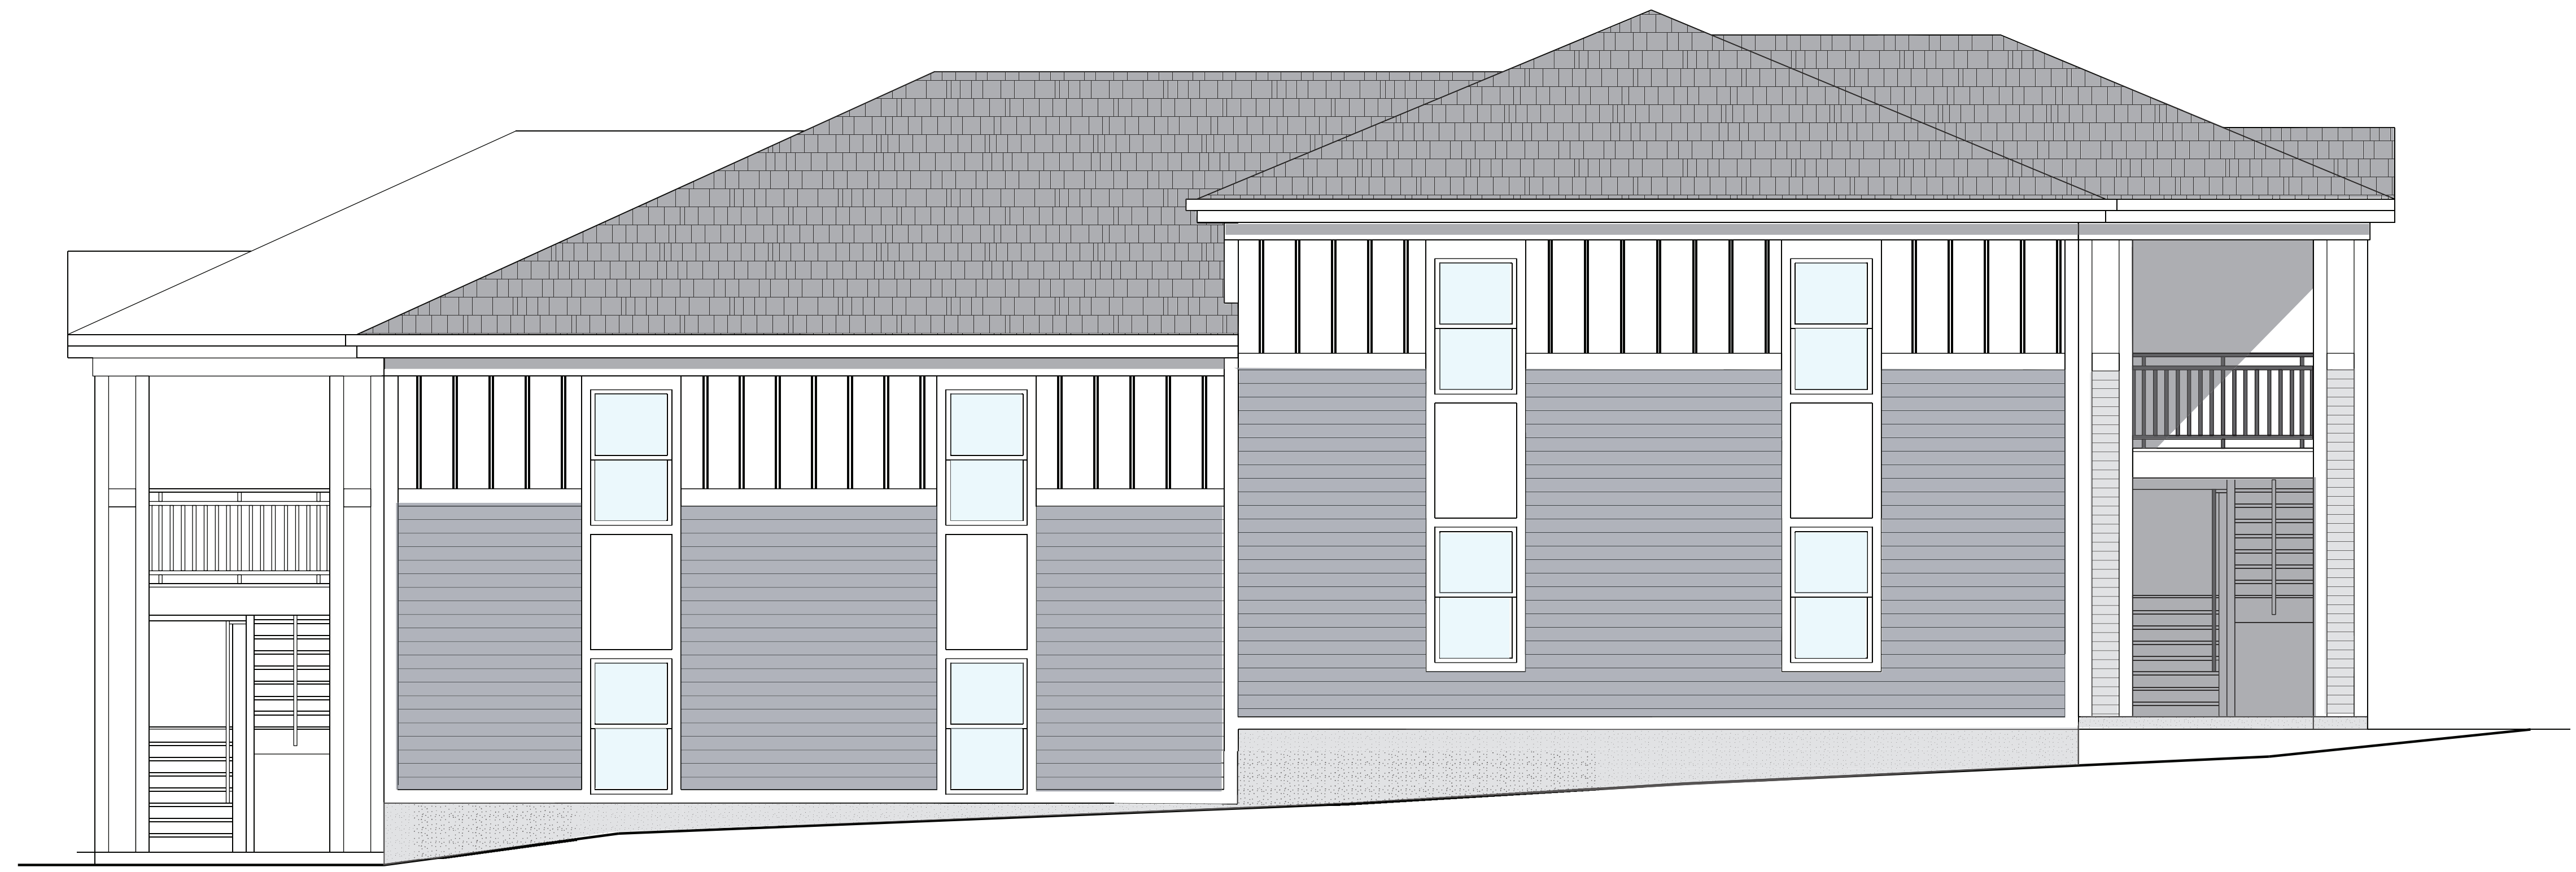

North Elevation 2  
Scale: 1/4" = 1'-0"



West Elevation 1  
Scale: 1/4" = 1'-0"

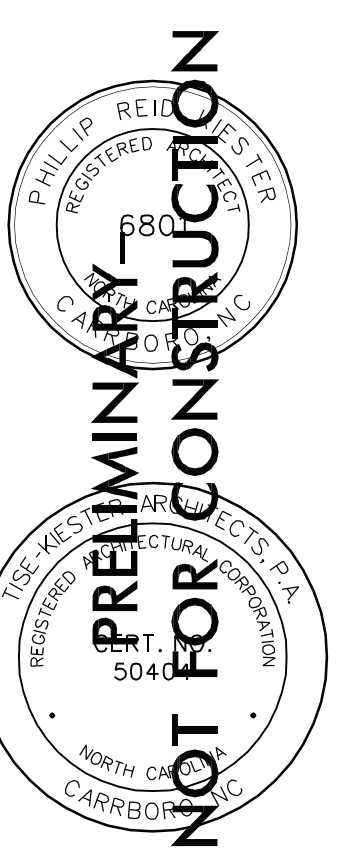

Exterior Elevations  
Sheet

# A3.3

4

4  
DATES FILES