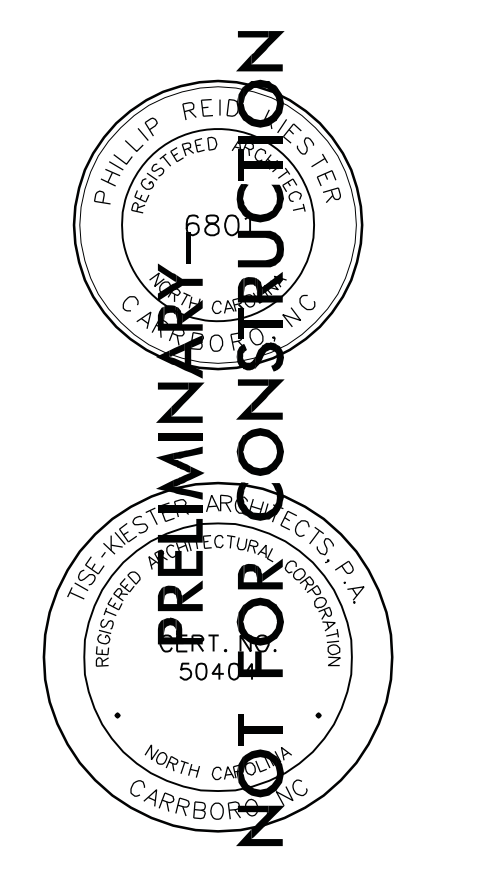


These drawings have been commissioned for this construction project and remain the property of Tise-Kiester Architects. No reproduction or use is allowed without first obtaining the Architect's written consent.

# Community Church of Chapel Hill

Job Number: 0000  
Date: 08.30.18  
Revisions:


SITE PLAN  
Sheet

# C1.1



Proposed  
Existing

SDATES \$FILES

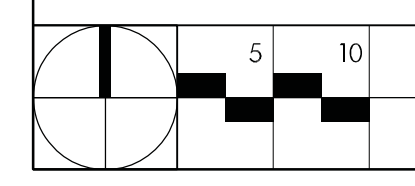


SITE PLAN  
Scale: 1" = 10'-0"

1

These drawings have been commissioned for this construction project and remain the property of Tise-Kiester Architects. No reproduction or use is allowed without first obtaining the Architect's written consent.


**Community Church of Chapel Hill**

Job Number: 0000  
Date: 08.28.18  
Revisions:

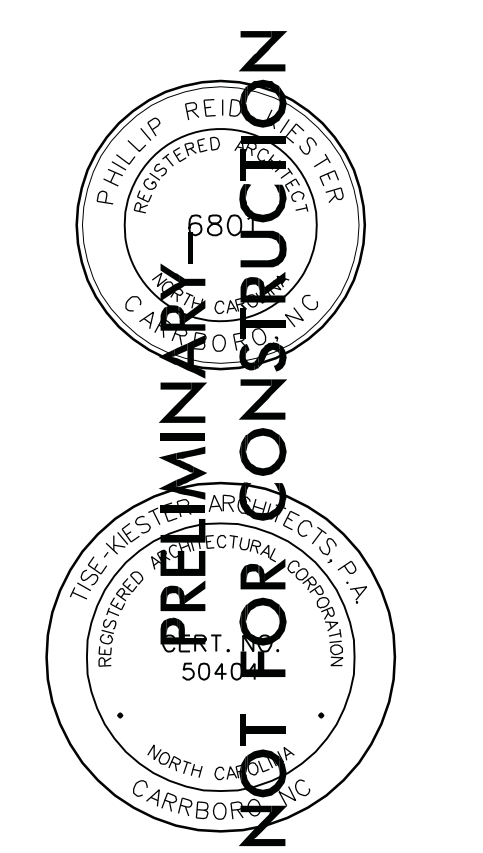

PLAN Main Level  
Sheet

**A1.1**

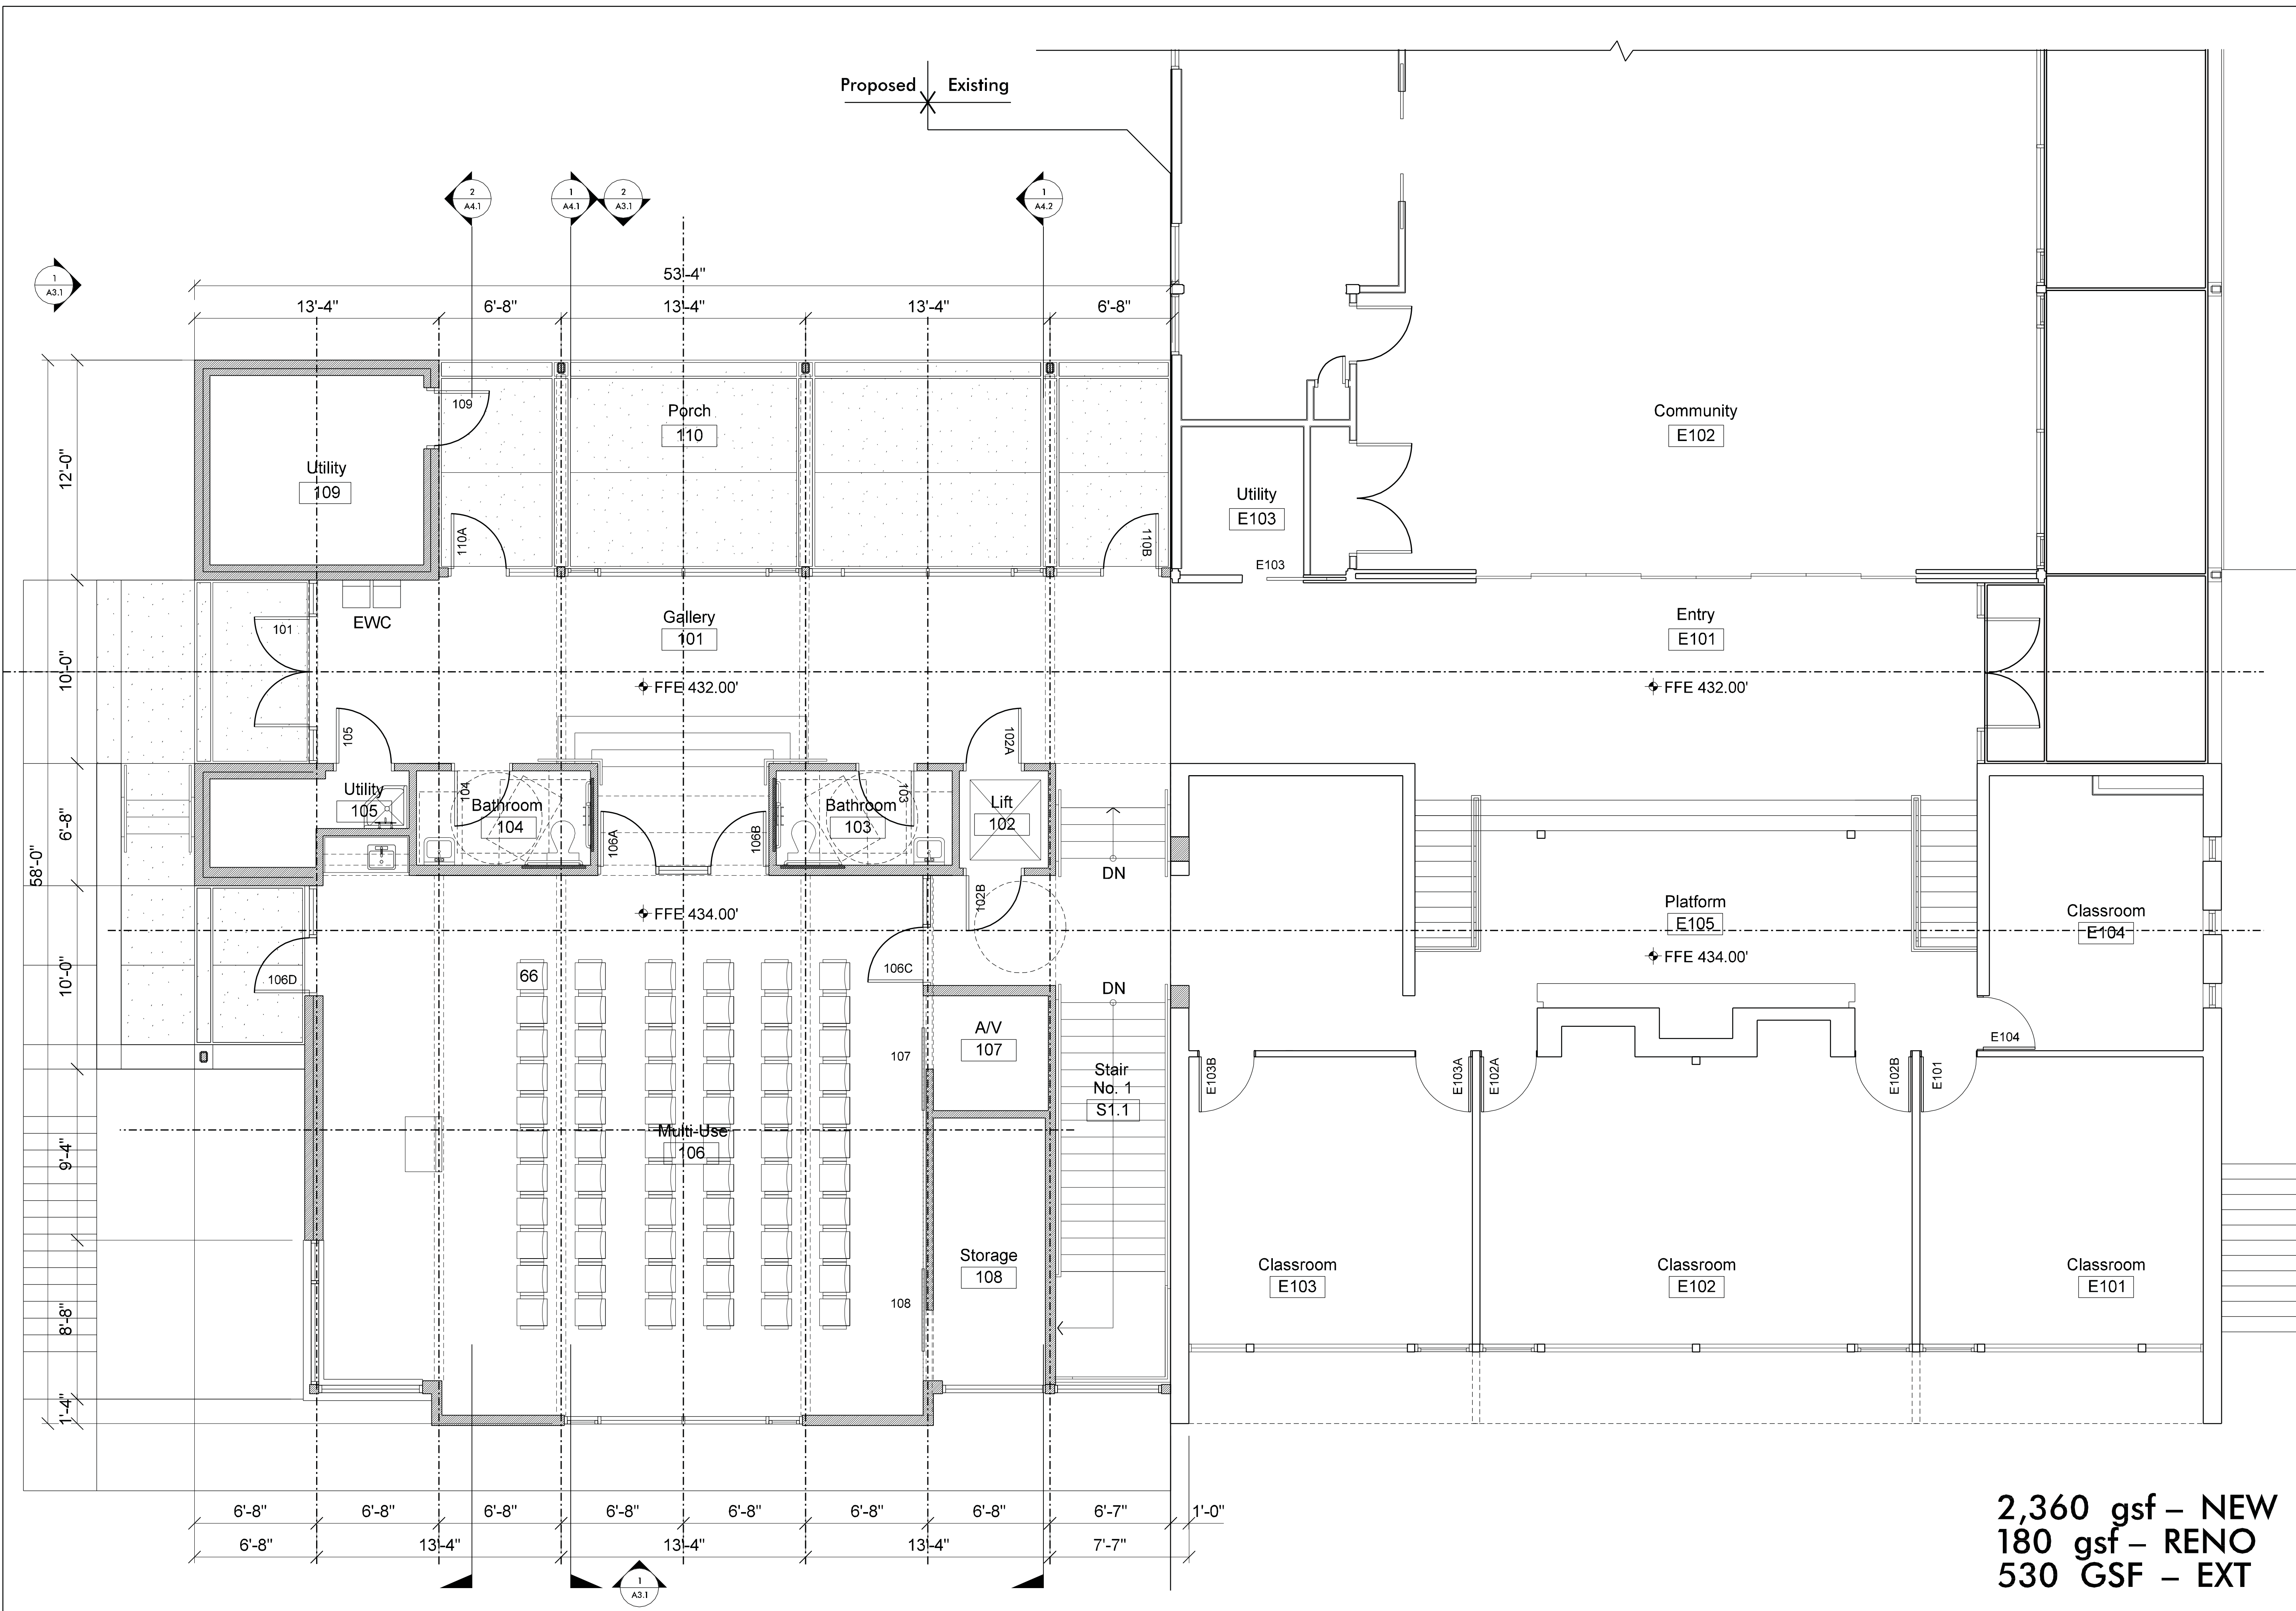


**2,360 gsf – NEW**  
**180 gsf – RENO**  
**530 GSF – EXT**

**PLAN – Main Level – Option No. 2 – "NEW"**

Scale: 1/4" = 1'-0"


FILES  
DATES

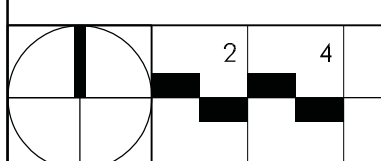

These drawings have been commissioned for this construction project and remain the property of Tise-Kiester Architects. No reproduction or use is allowed without first obtaining the Architect's written consent.


**Community Church of Chapel Hill**

Job Number: 0000  
 Date: 08.28.18  
 Revisions:

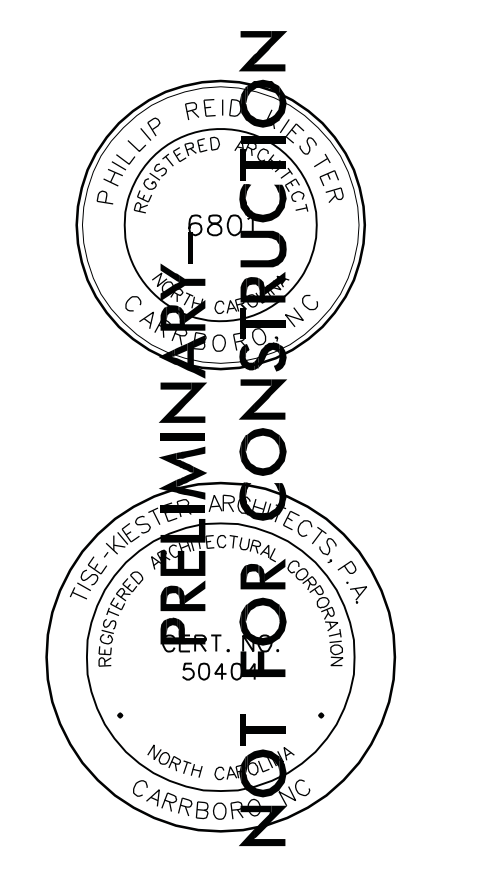

PLAN Lower Level  
 Sheet

**A1.0**

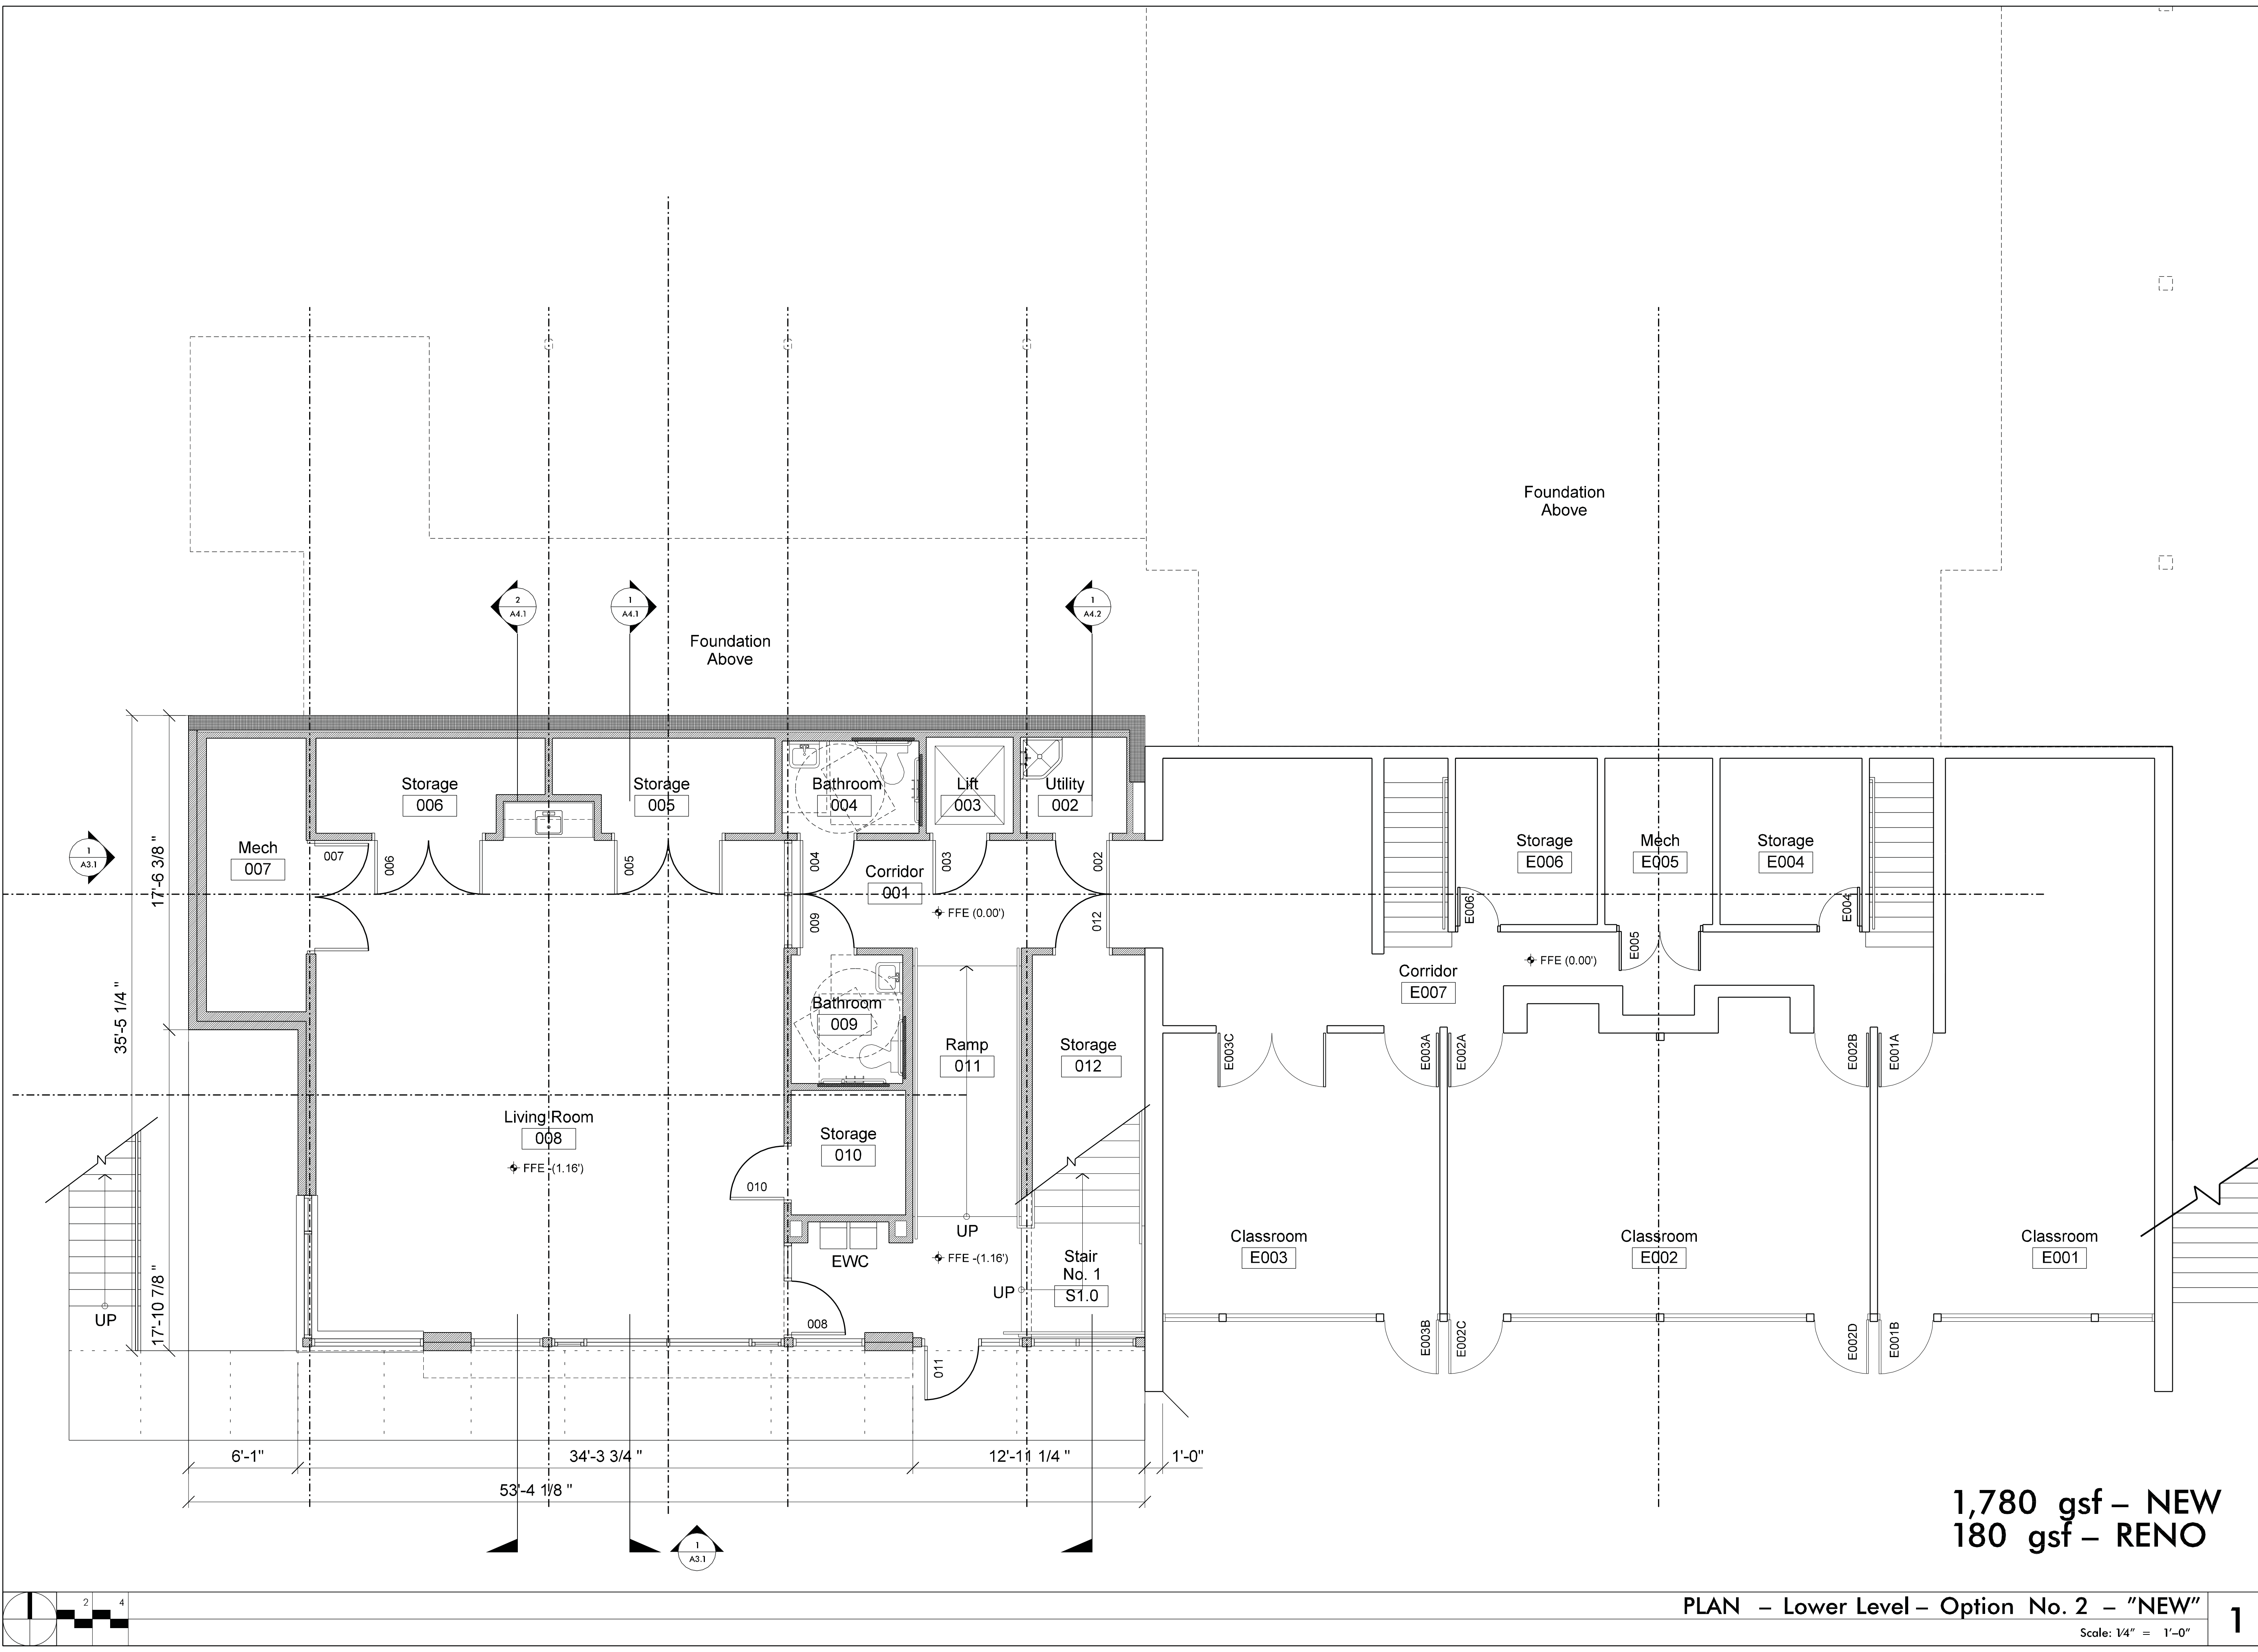


**1,780 gsf – NEW**  
**180 gsf – RENO**

**PLAN – Lower Level – Option No. 2 – "NEW"**

Scale: 1/4" = 1'-0"


DATES \$FILES

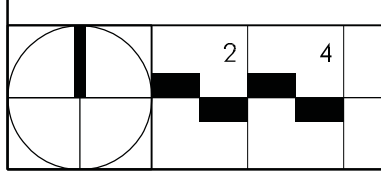

These drawings have been commissioned for this construction project and remain the property of Tise-Kiester Architects. No reproduction or use is allowed without first obtaining the Architect's written consent.

# Community Church of Chapel Hill









Job Number: 0000  
Date: 08.22.18  
Revisions:

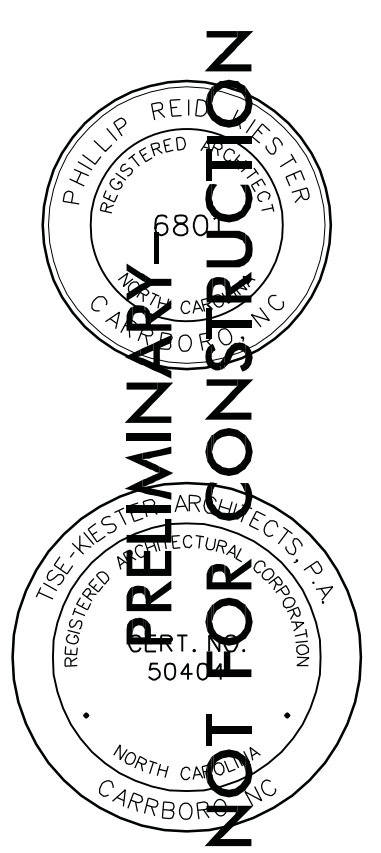


PLAN  
Roof Level  
Sheet

# A2.1

Proposed Existing

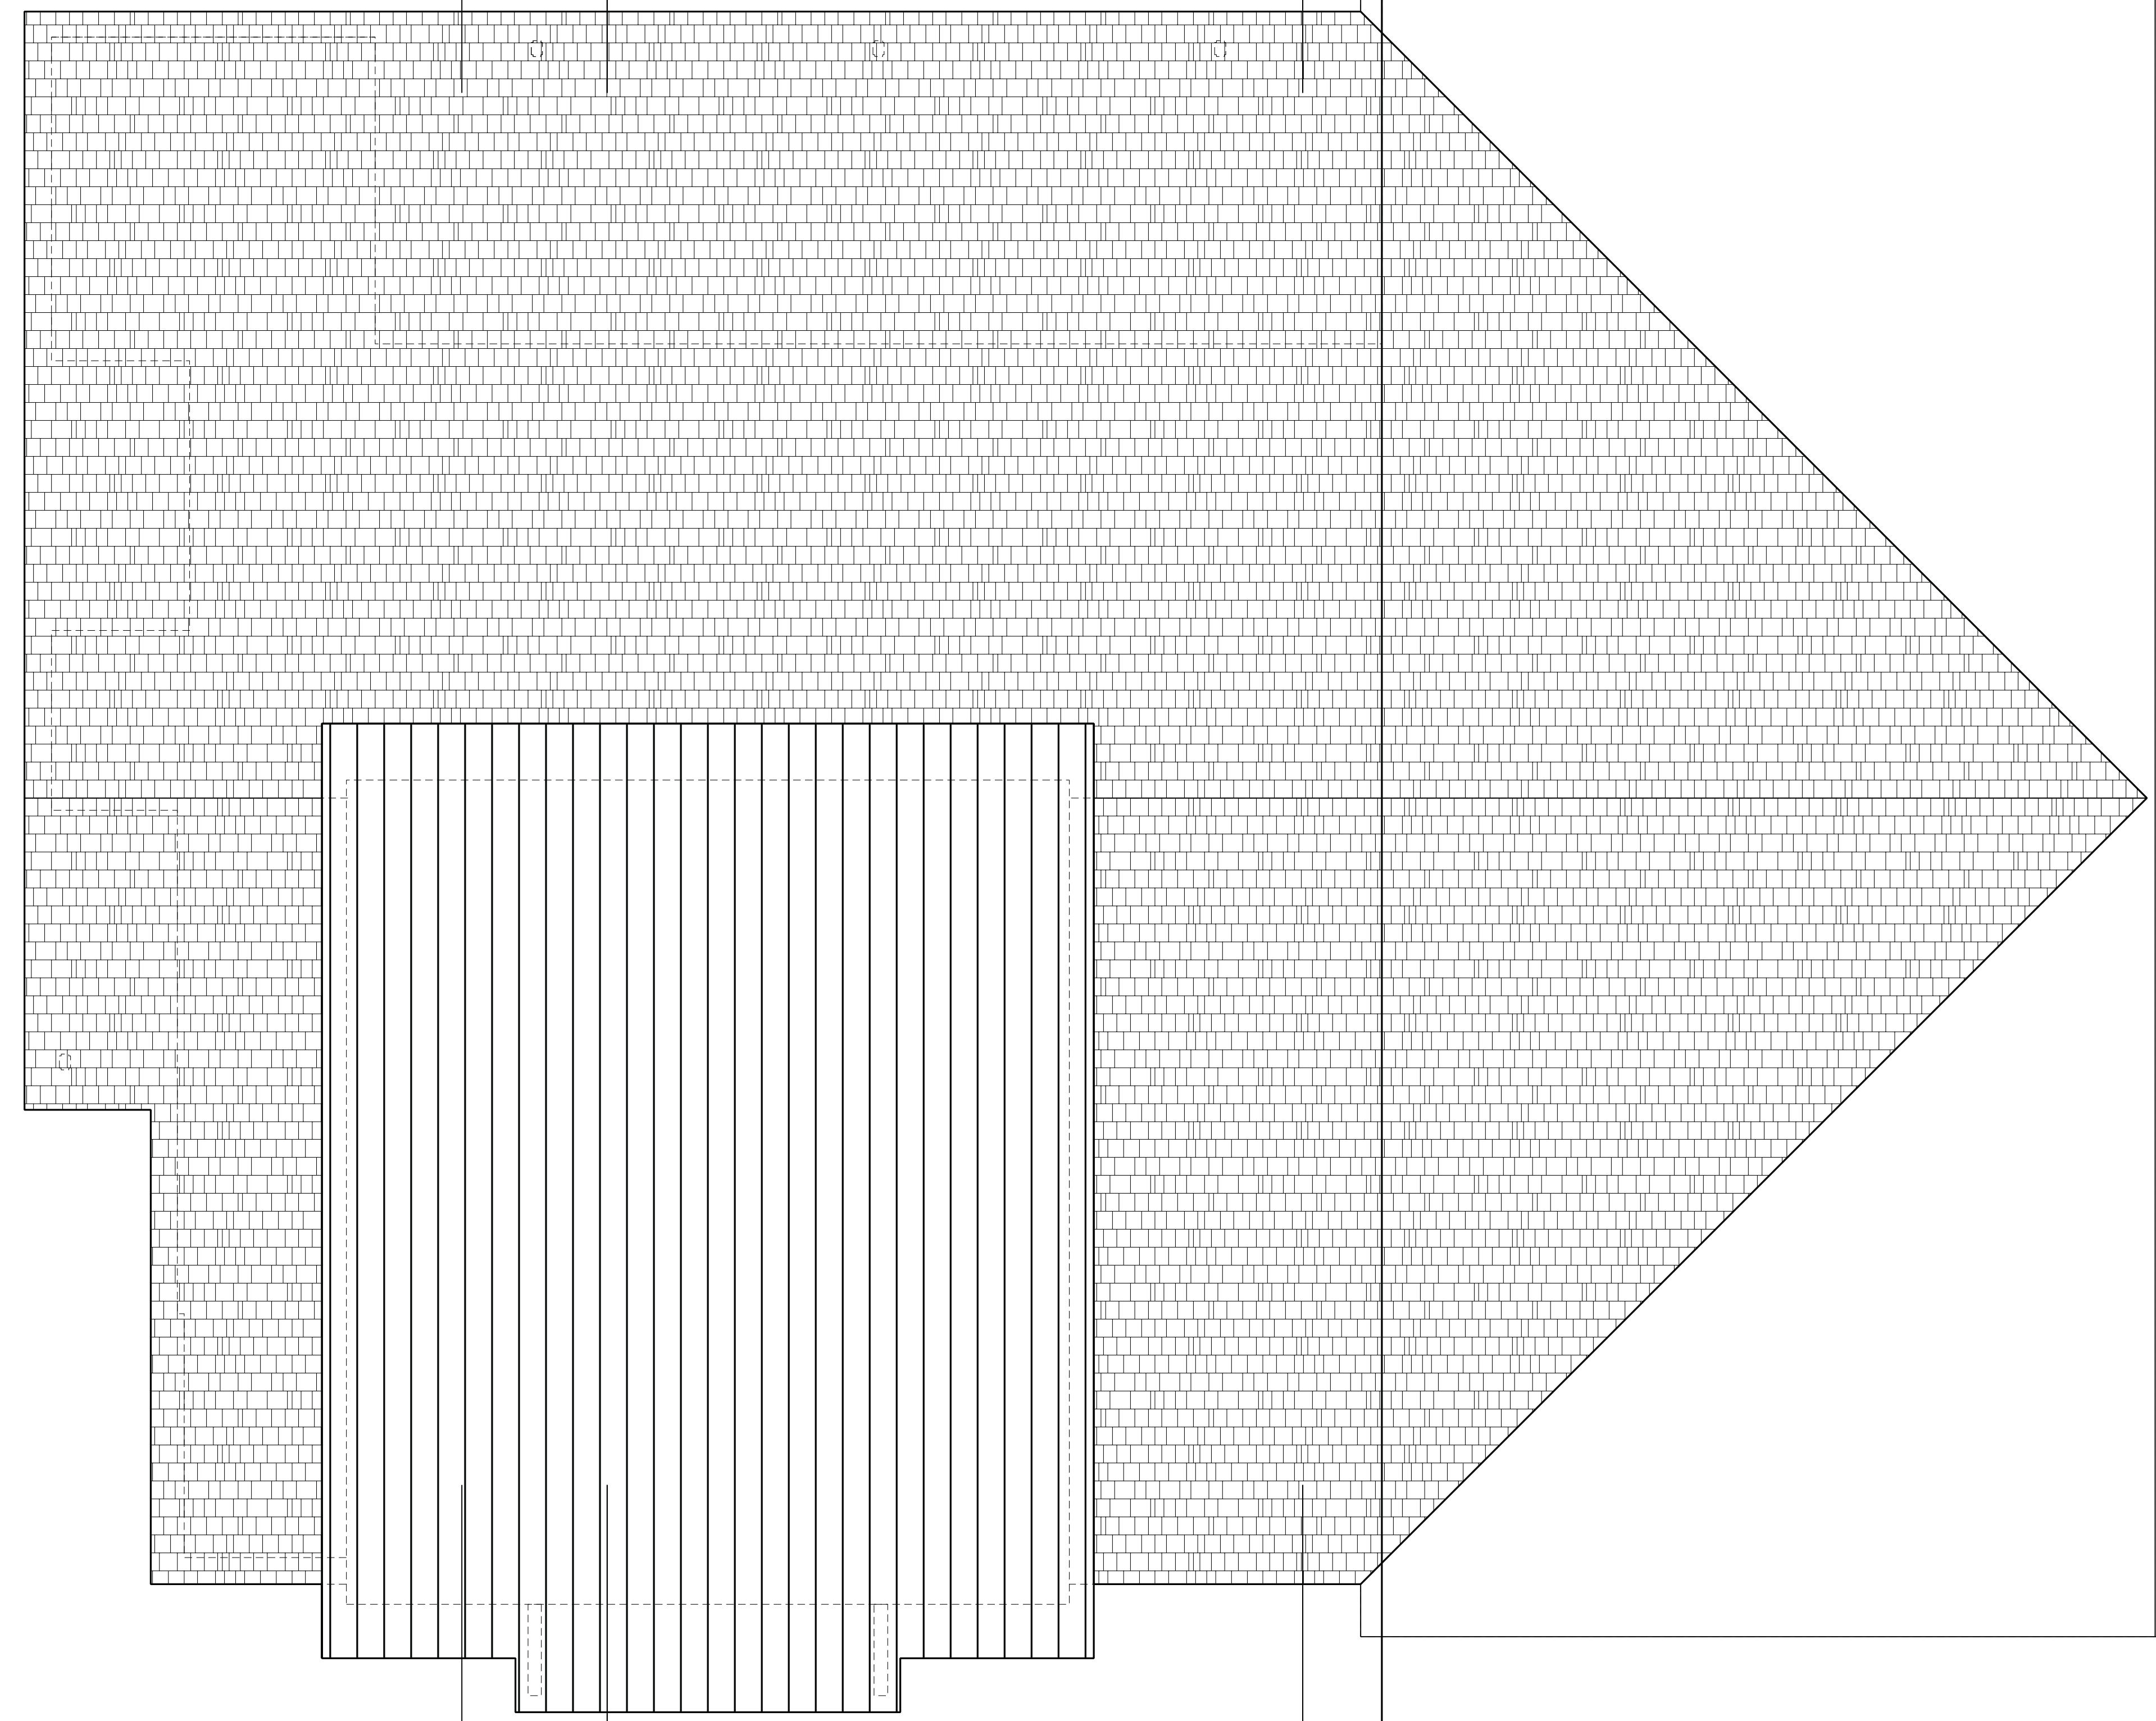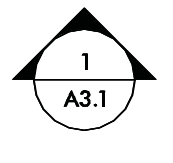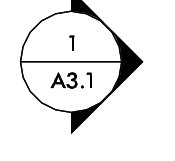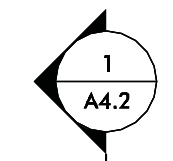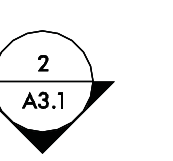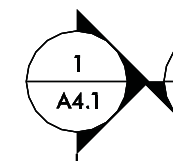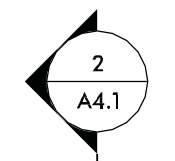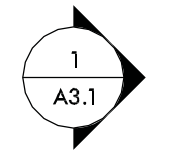

FILES  
DATES

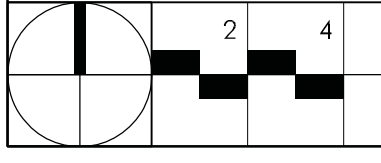


PLAN - Roof Level  
Scale: 1/4" = 1'-0"

1

These drawings have been commissioned for this construction project and remain the property of Tise-Kiester Architects. No reproduction or use is allowed without first obtaining the Architect's written consent.

**Community  
Church of  
Chapel Hill**


Job Number: 0000  
Date: 08.22.18  
Revisions:

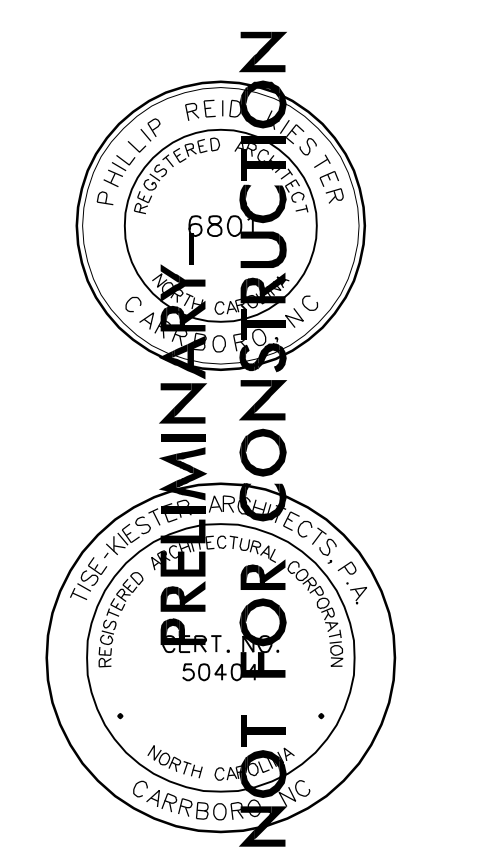

**BUILDING  
ELEVATIONS**

Sheet


**A3.1**

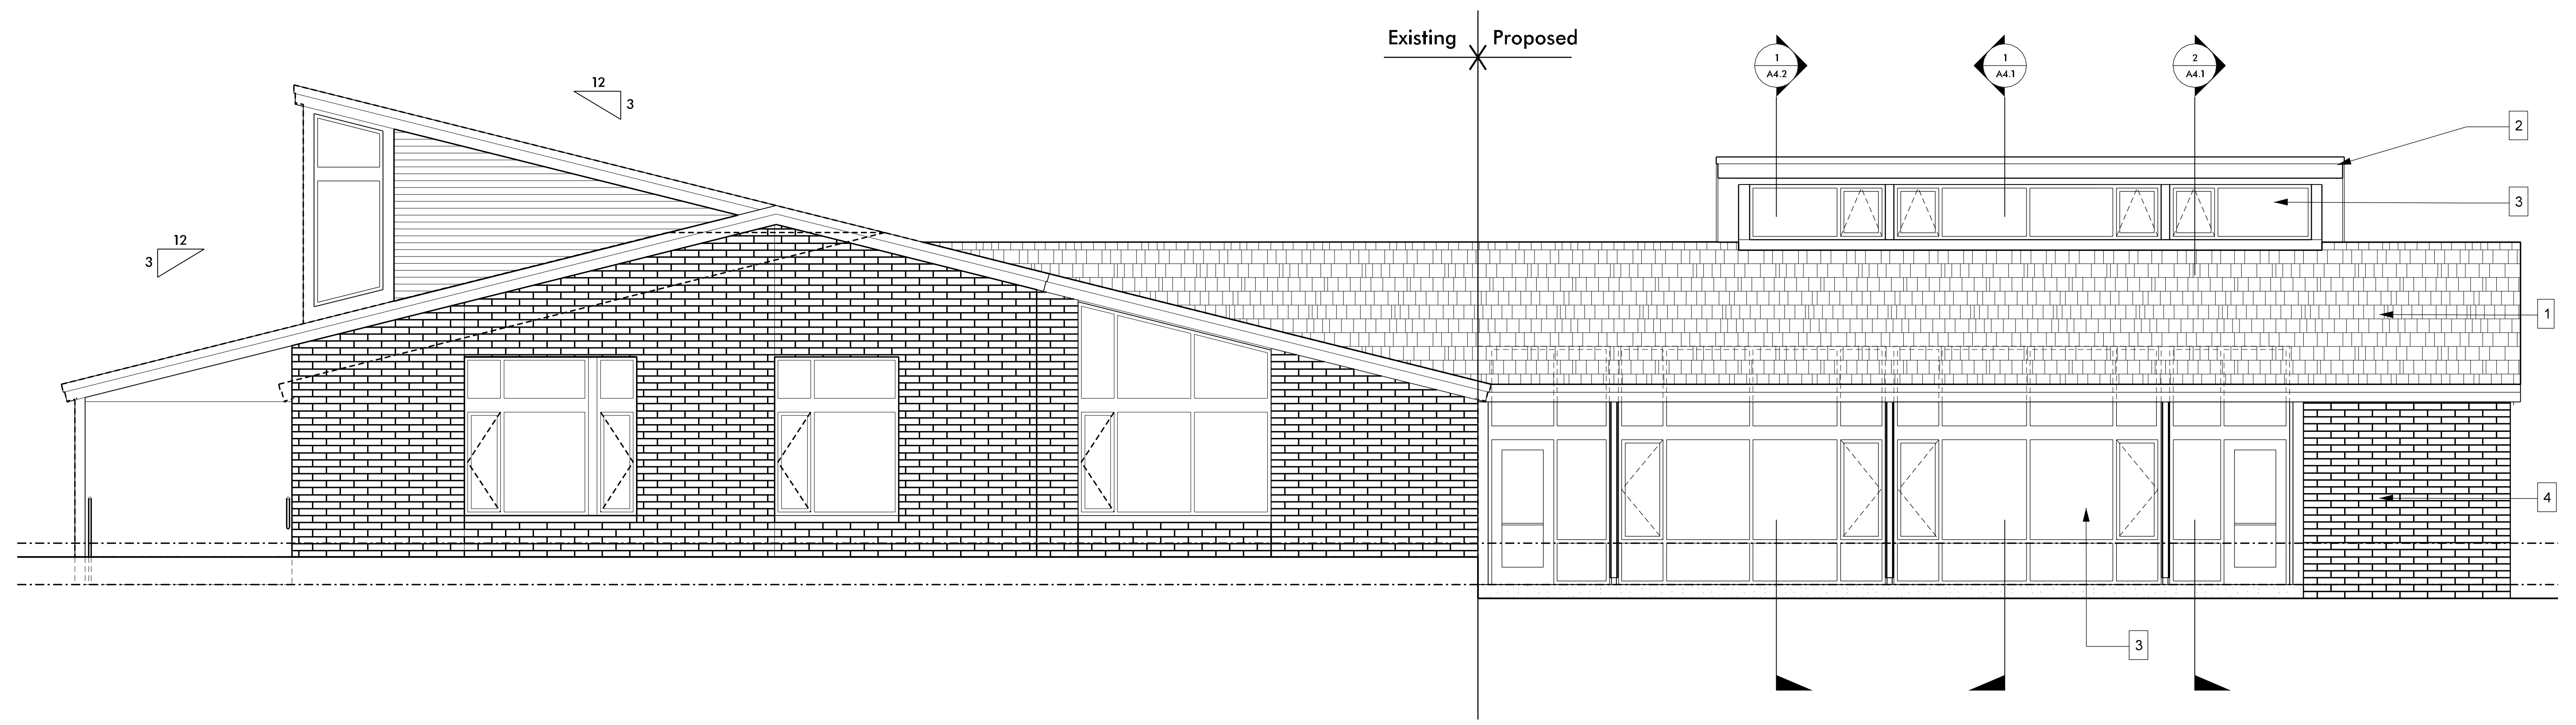

**North Elevation – "View from the Grassy Knoll"**

Scale: 1/4" = 1'-0"

**2**

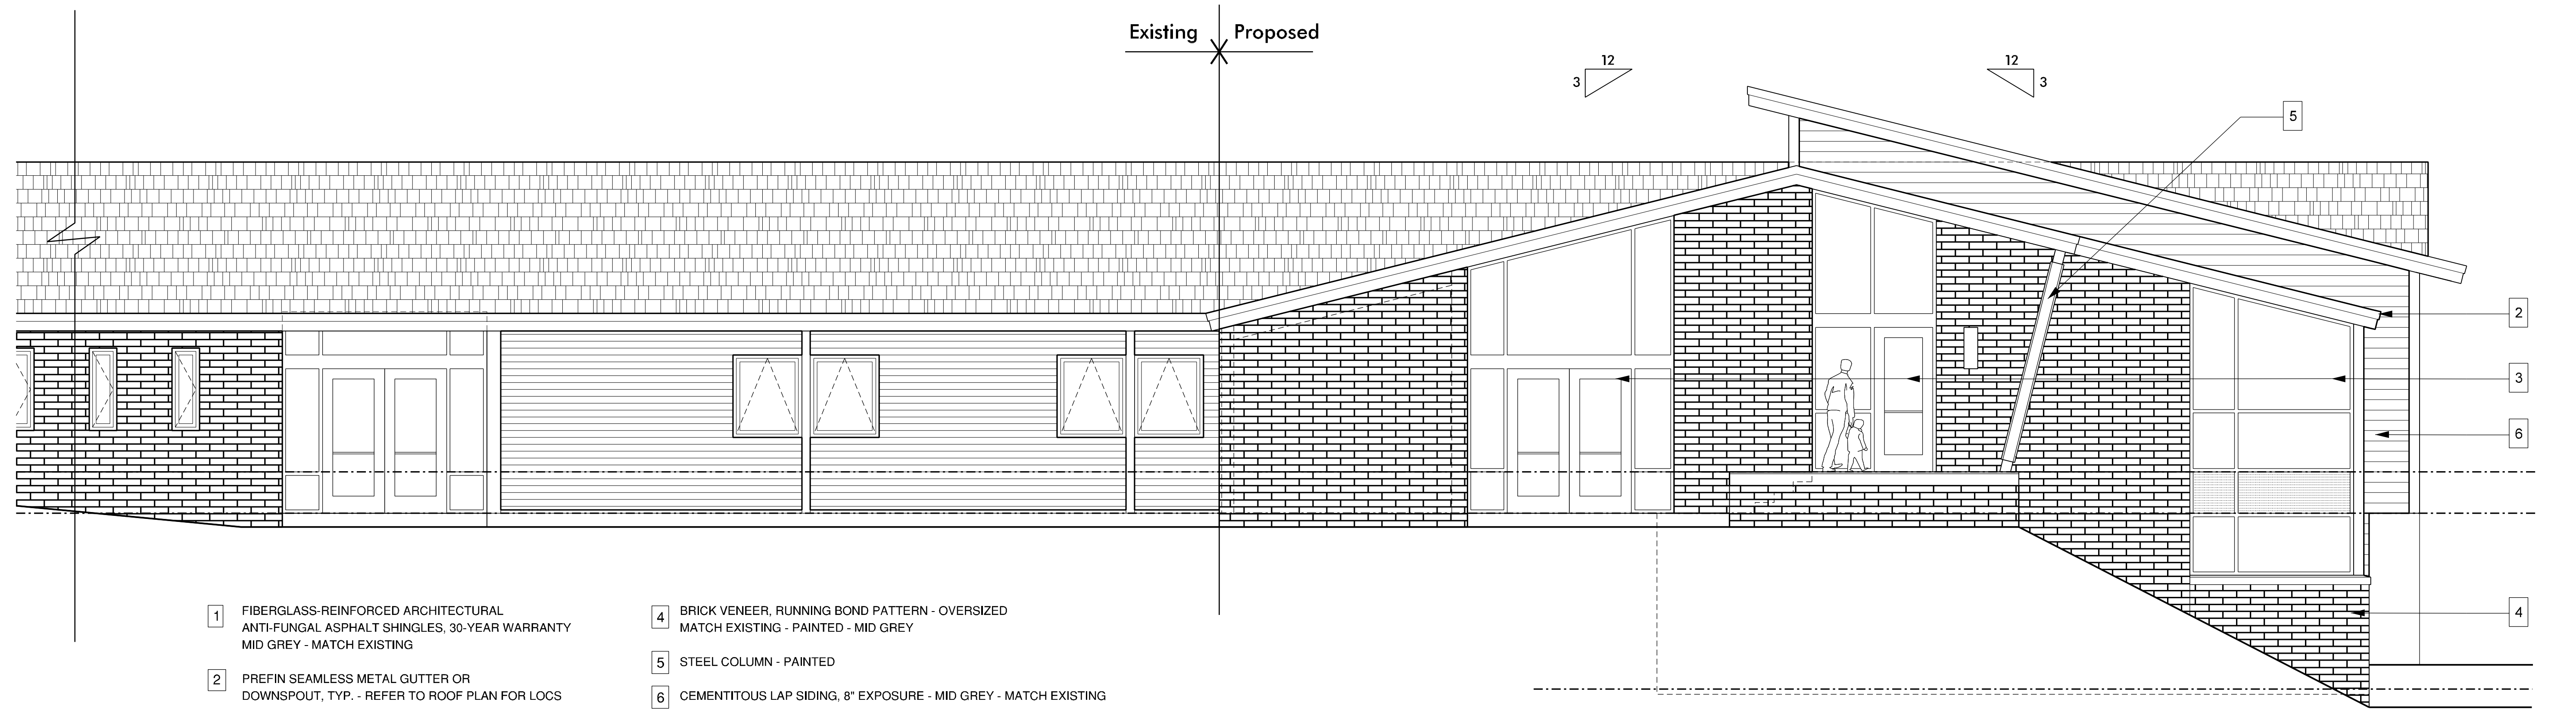

**West Elevation – "View from the Path"**

Scale: 1/4" = 1'-0"

**1**


- |  |  |
|--|--|
| 1 FIBERGLASS-REINFORCED ARCHITECTURAL ANTI-FUNGAL ASPHALT SHINGLES, 30-YEAR WARRANTY MID GREY - MATCH EXISTING | 4 BRICK VENEER, RUNNING BOND PATTERN - OVERSIZED MATCH EXISTING - PAINTED - MID GREY |
| 2 PREFIN SEAMLESS METAL GUTTER OR DOWNSPOUT, TYP. - REFER TO ROOF PLAN FOR LOCS                                | 5 STEEL COLUMN - PAINTED   |
| 3 ALUMINUM STOREFRONT - CLEAR ANODIZED TO MATCH EXISTING   | 6 CEMENTITIOUS LAP SIDING, 8" EXPOSURE - MID GREY - MATCH EXISTING                   |
|  | 7 PREFIN STANDING SEAM METAL ROOF - DARK GREY  |

DATES \$FILES

These drawings have been commissioned for this construction project and remain the property of Tise-Kiester Architects. No reproduction or use is allowed without first obtaining the Architect's written consent.


# Community Church of Chapel Hill

Job Number: 0000  
Date: 08.07.18  
Revisions:

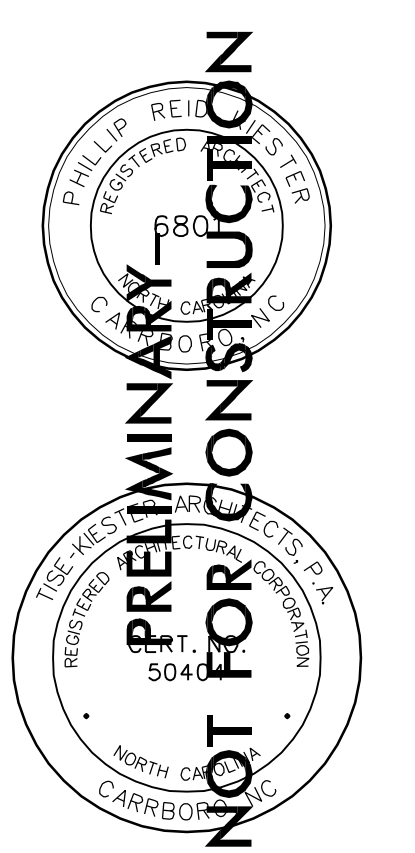

BUILDING ELEVATIONS  
Sheet

# A3.2

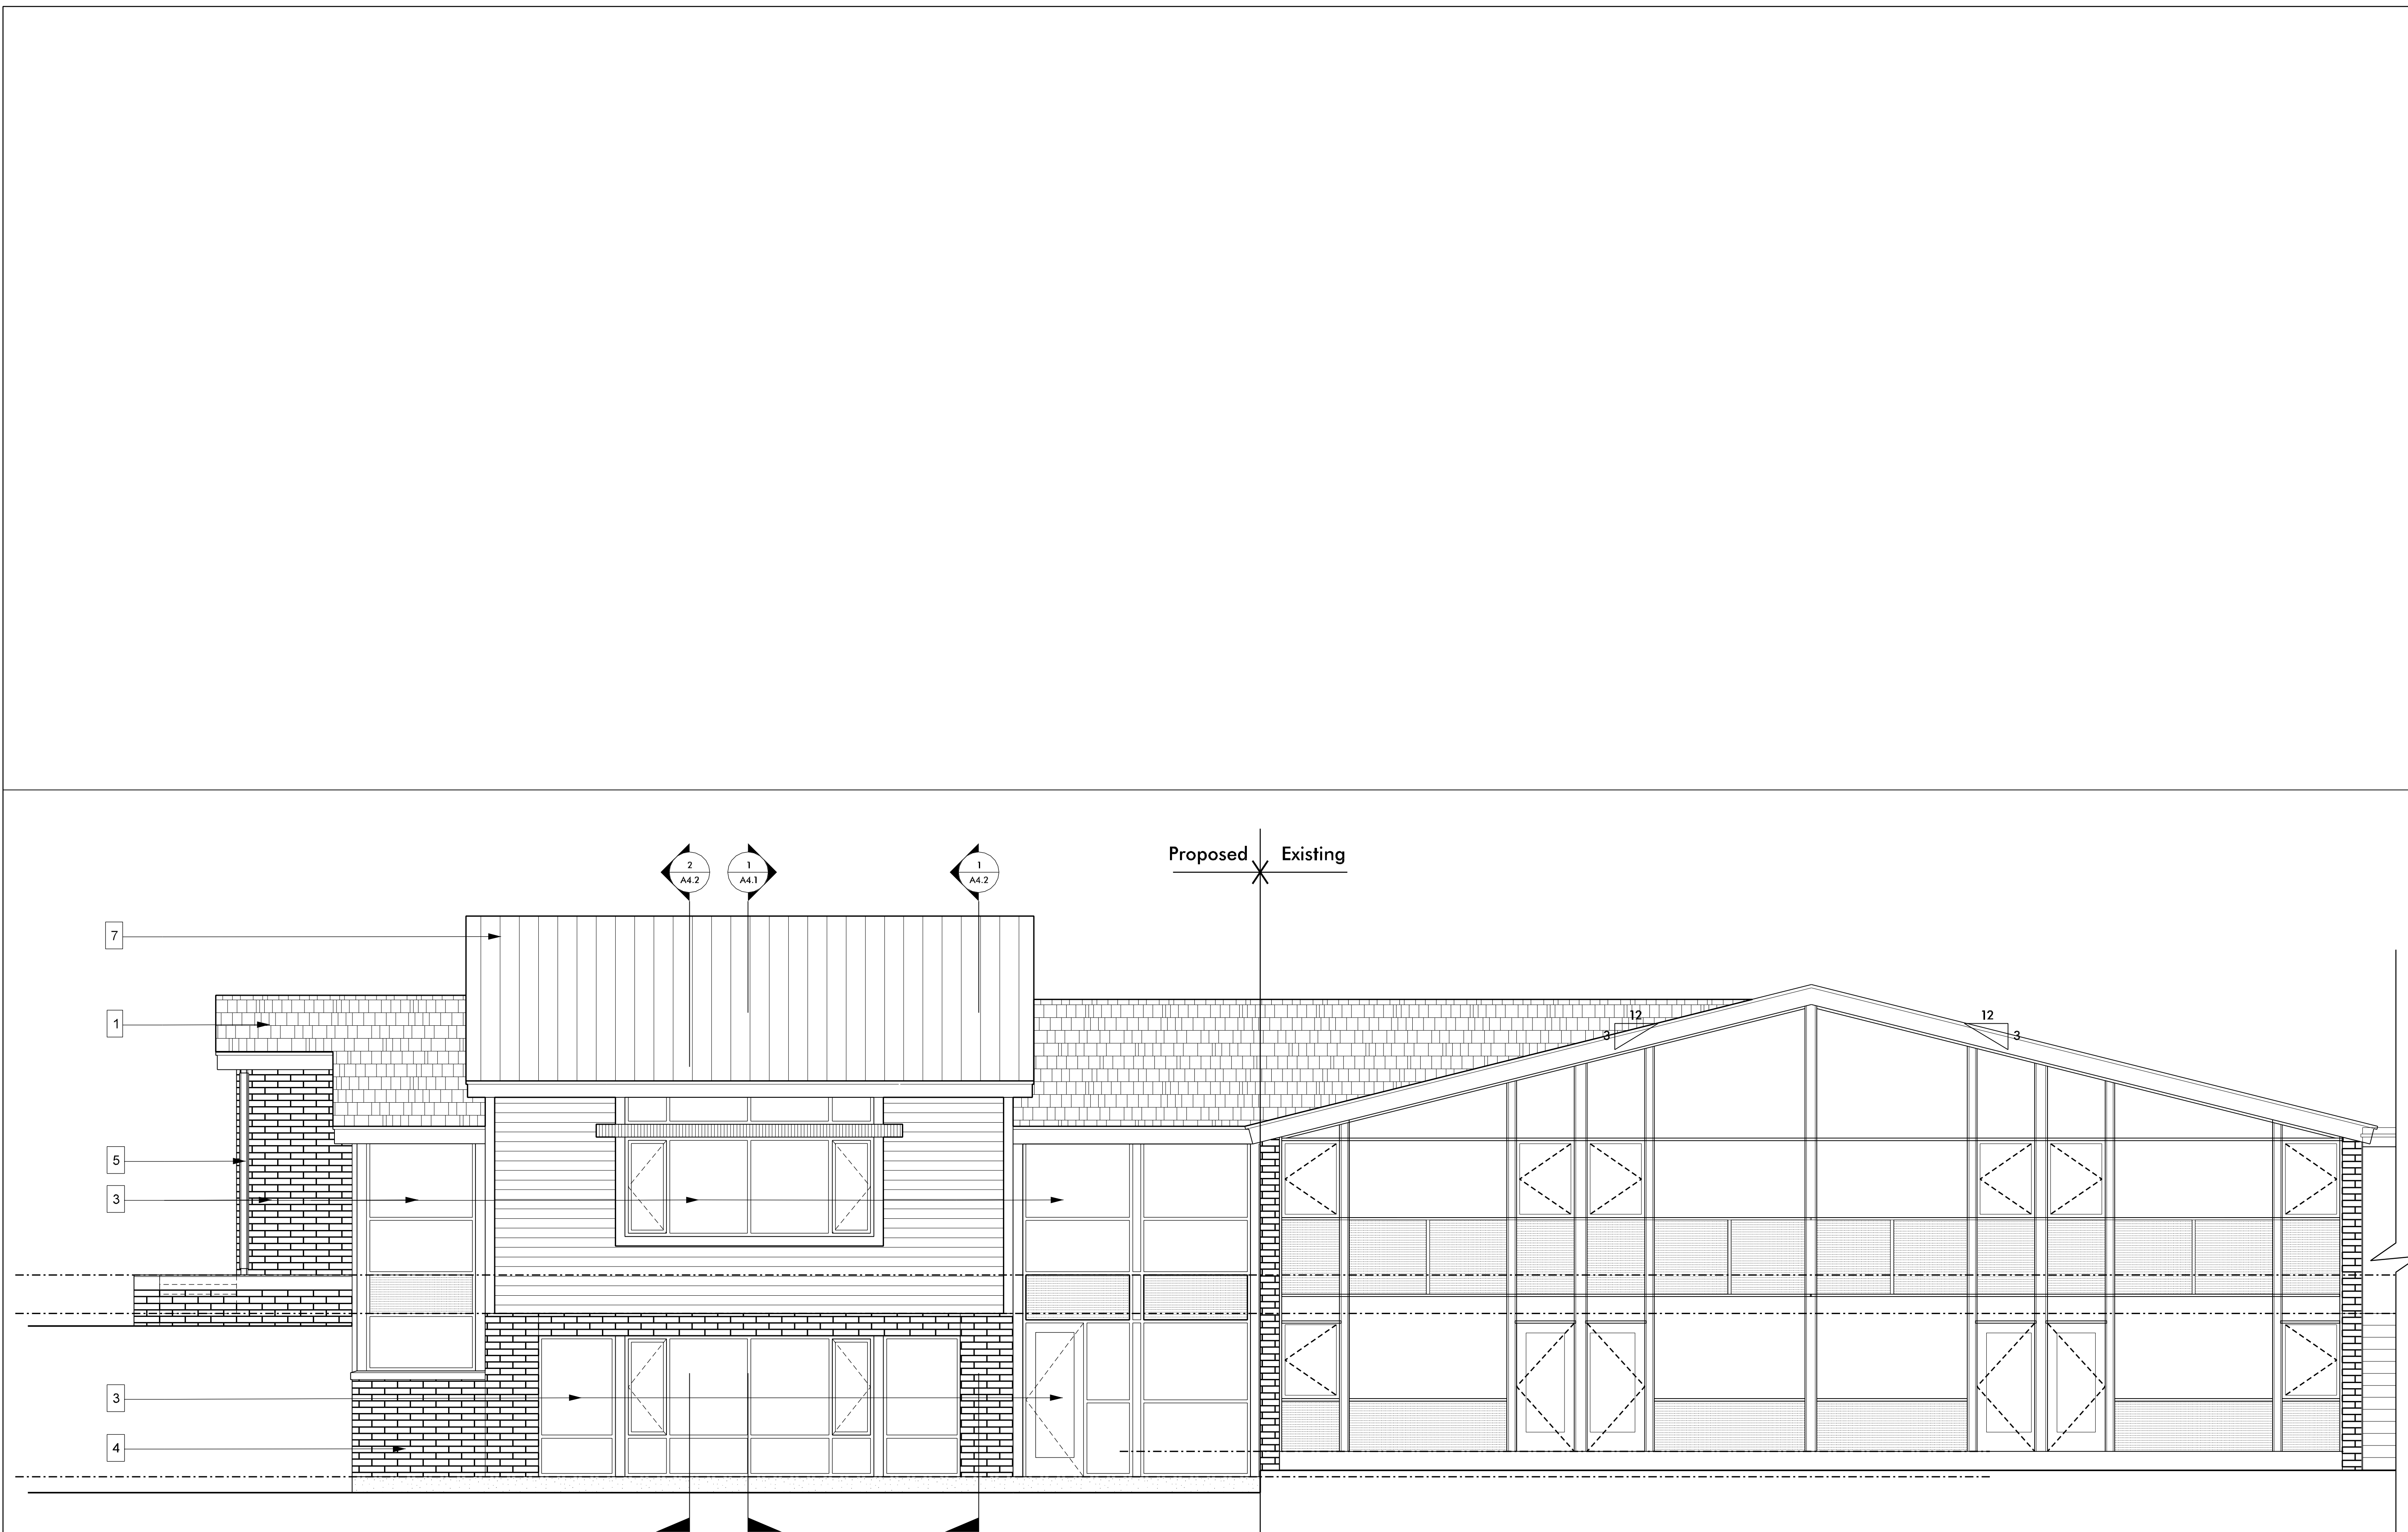

- 1 FIBERGLASS-REINFORCED ARCHITECTURAL ANTI-FUNGAL ASPHALT SHINGLES, 30-YEAR WARRANTY MID GREY - MATCH EXISTING
- 2 PREFIN SEAMLESS METAL GUTTER OR DOWNSPOUT, TYP. - REFER TO ROOF PLAN FOR LOCS
- 3 ALUMINUM STOREFRONT - CLEAR ANODIZED TO MATCH EXISTING
- 4 BRICK VENEER, RUNNING BOND PATTERN - OVERSIZED MATCH EXISTING - PAINTED - MID GREY
- 5 STEEL COLUMN - PAINTED
- 6 CEMENTITIOUS LAP SIDING, 8" EXPOSURE - MID GREY - MATCH EXISTING
- 7 PREFIN STANDING SEAM METAL ROOF - DARK GREY

Proposed Existing

South Elevation – "View from the Playground"

Scale: 1/4" = 1'-0"


1

DATES \$FILES

2	4
---	---

These drawings have been commissioned for this construction project and remain the property of Tise-Kiester Architects. No reproduction or use is allowed without first obtaining the Architect's written consent.

Community Church of Chapel Hill

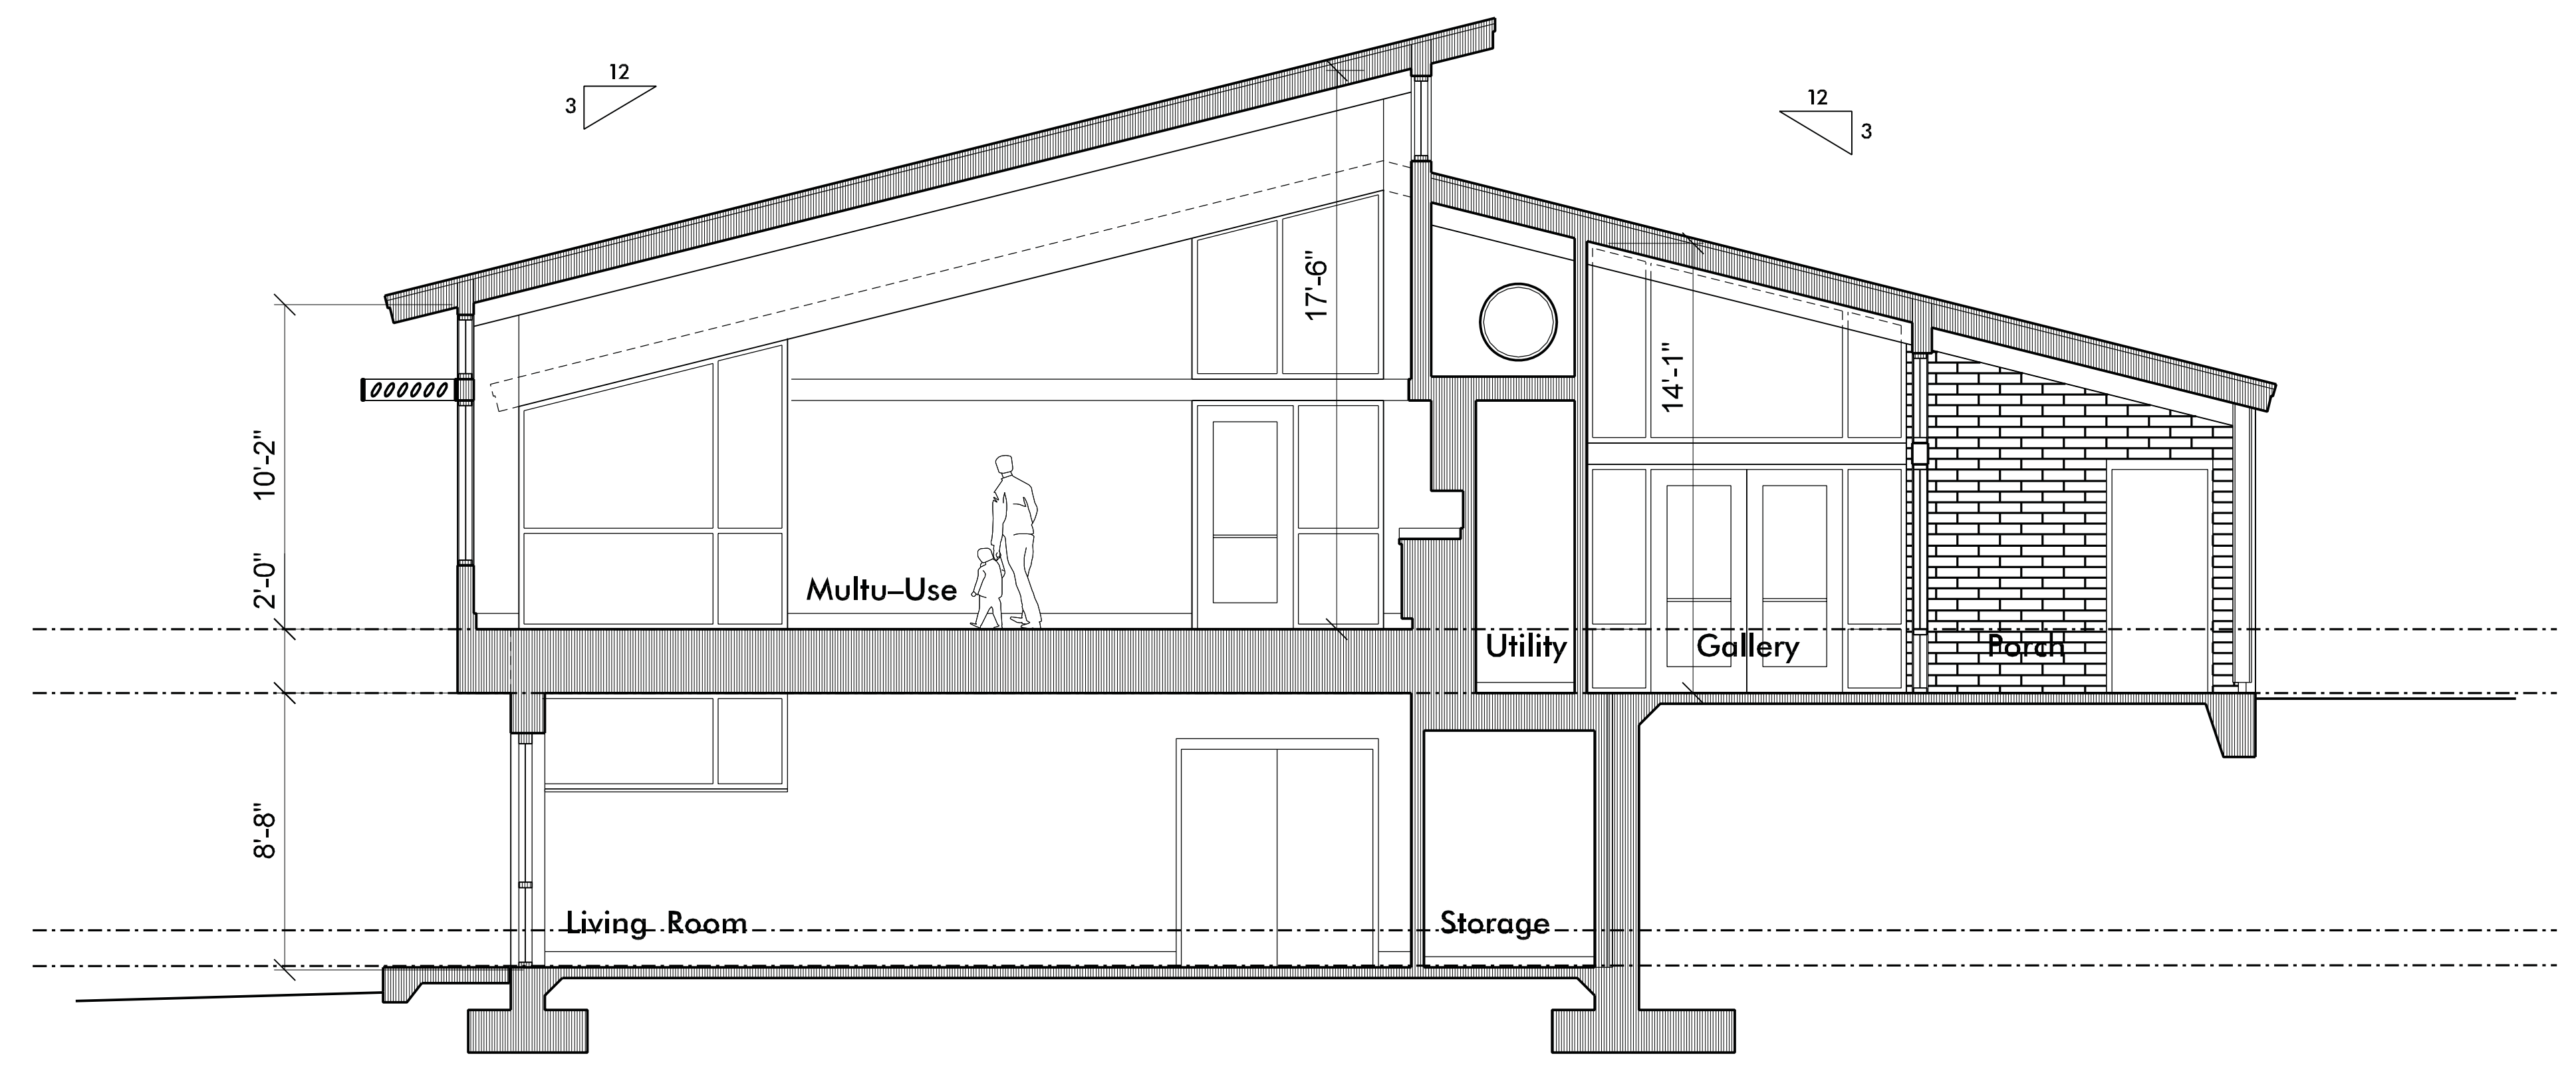


2 4

Section at Multi-Use

2

Scale: 1/4" = 1'-0"

- Job Number: 0000
- Date: 08.22.18
- Revisions:

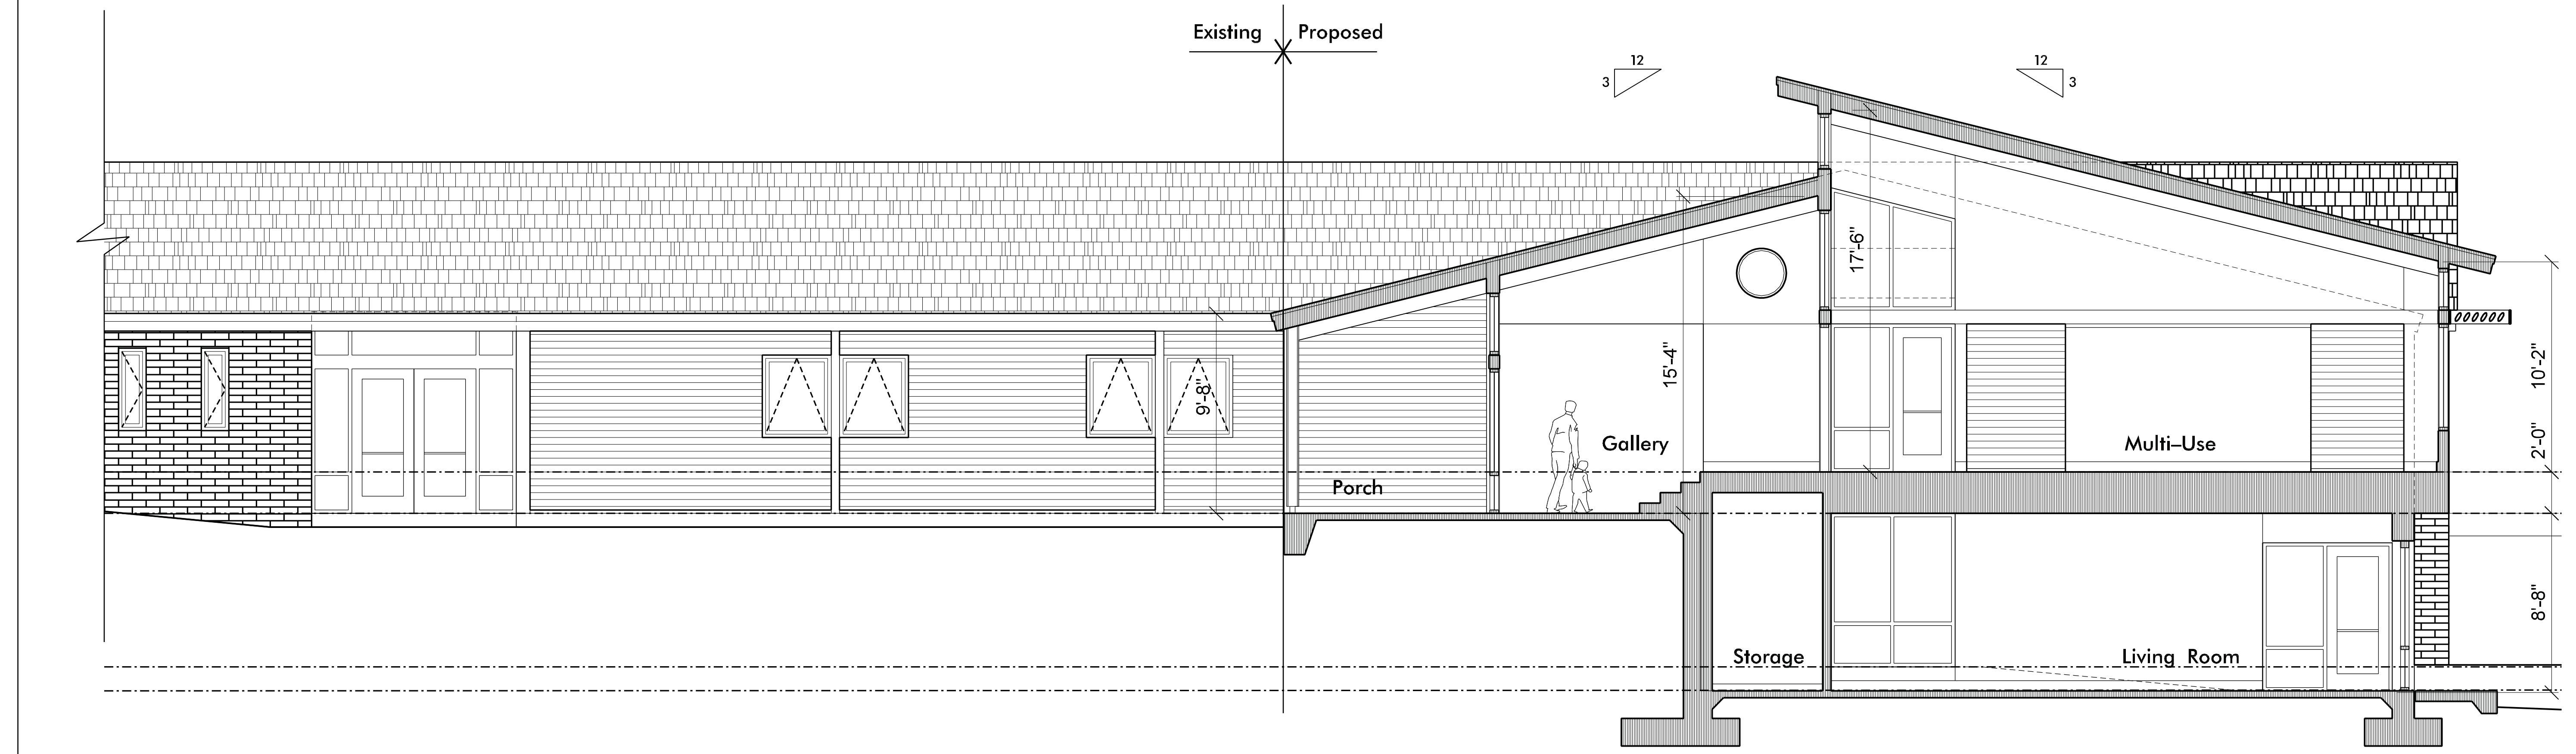


2 4

Section at Multi-Use

1

Scale: 1/4" = 1'-0"

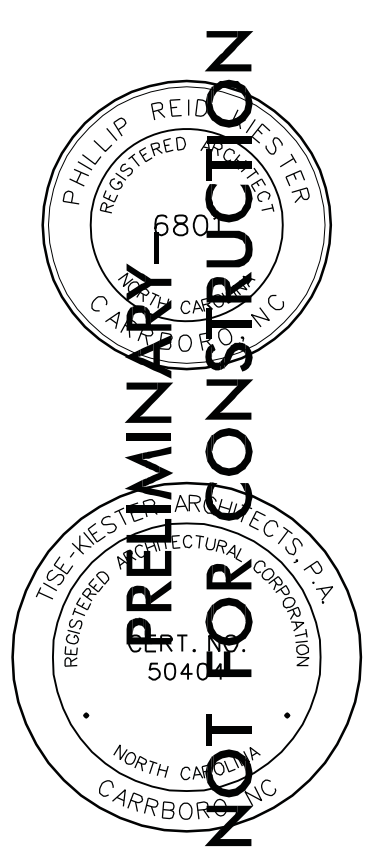

BUILDING SECTIONS  
Sheet


A4.1

\$FILES

These drawings have been commissioned for this construction project and remain the property of Tise-Kiester Architects. No reproduction or use is allowed without first obtaining the Architect's written consent.

# Community Church of Chapel Hill


■ Job Number: 0000  
■ Date: 08.22.18  
■ Revisions:

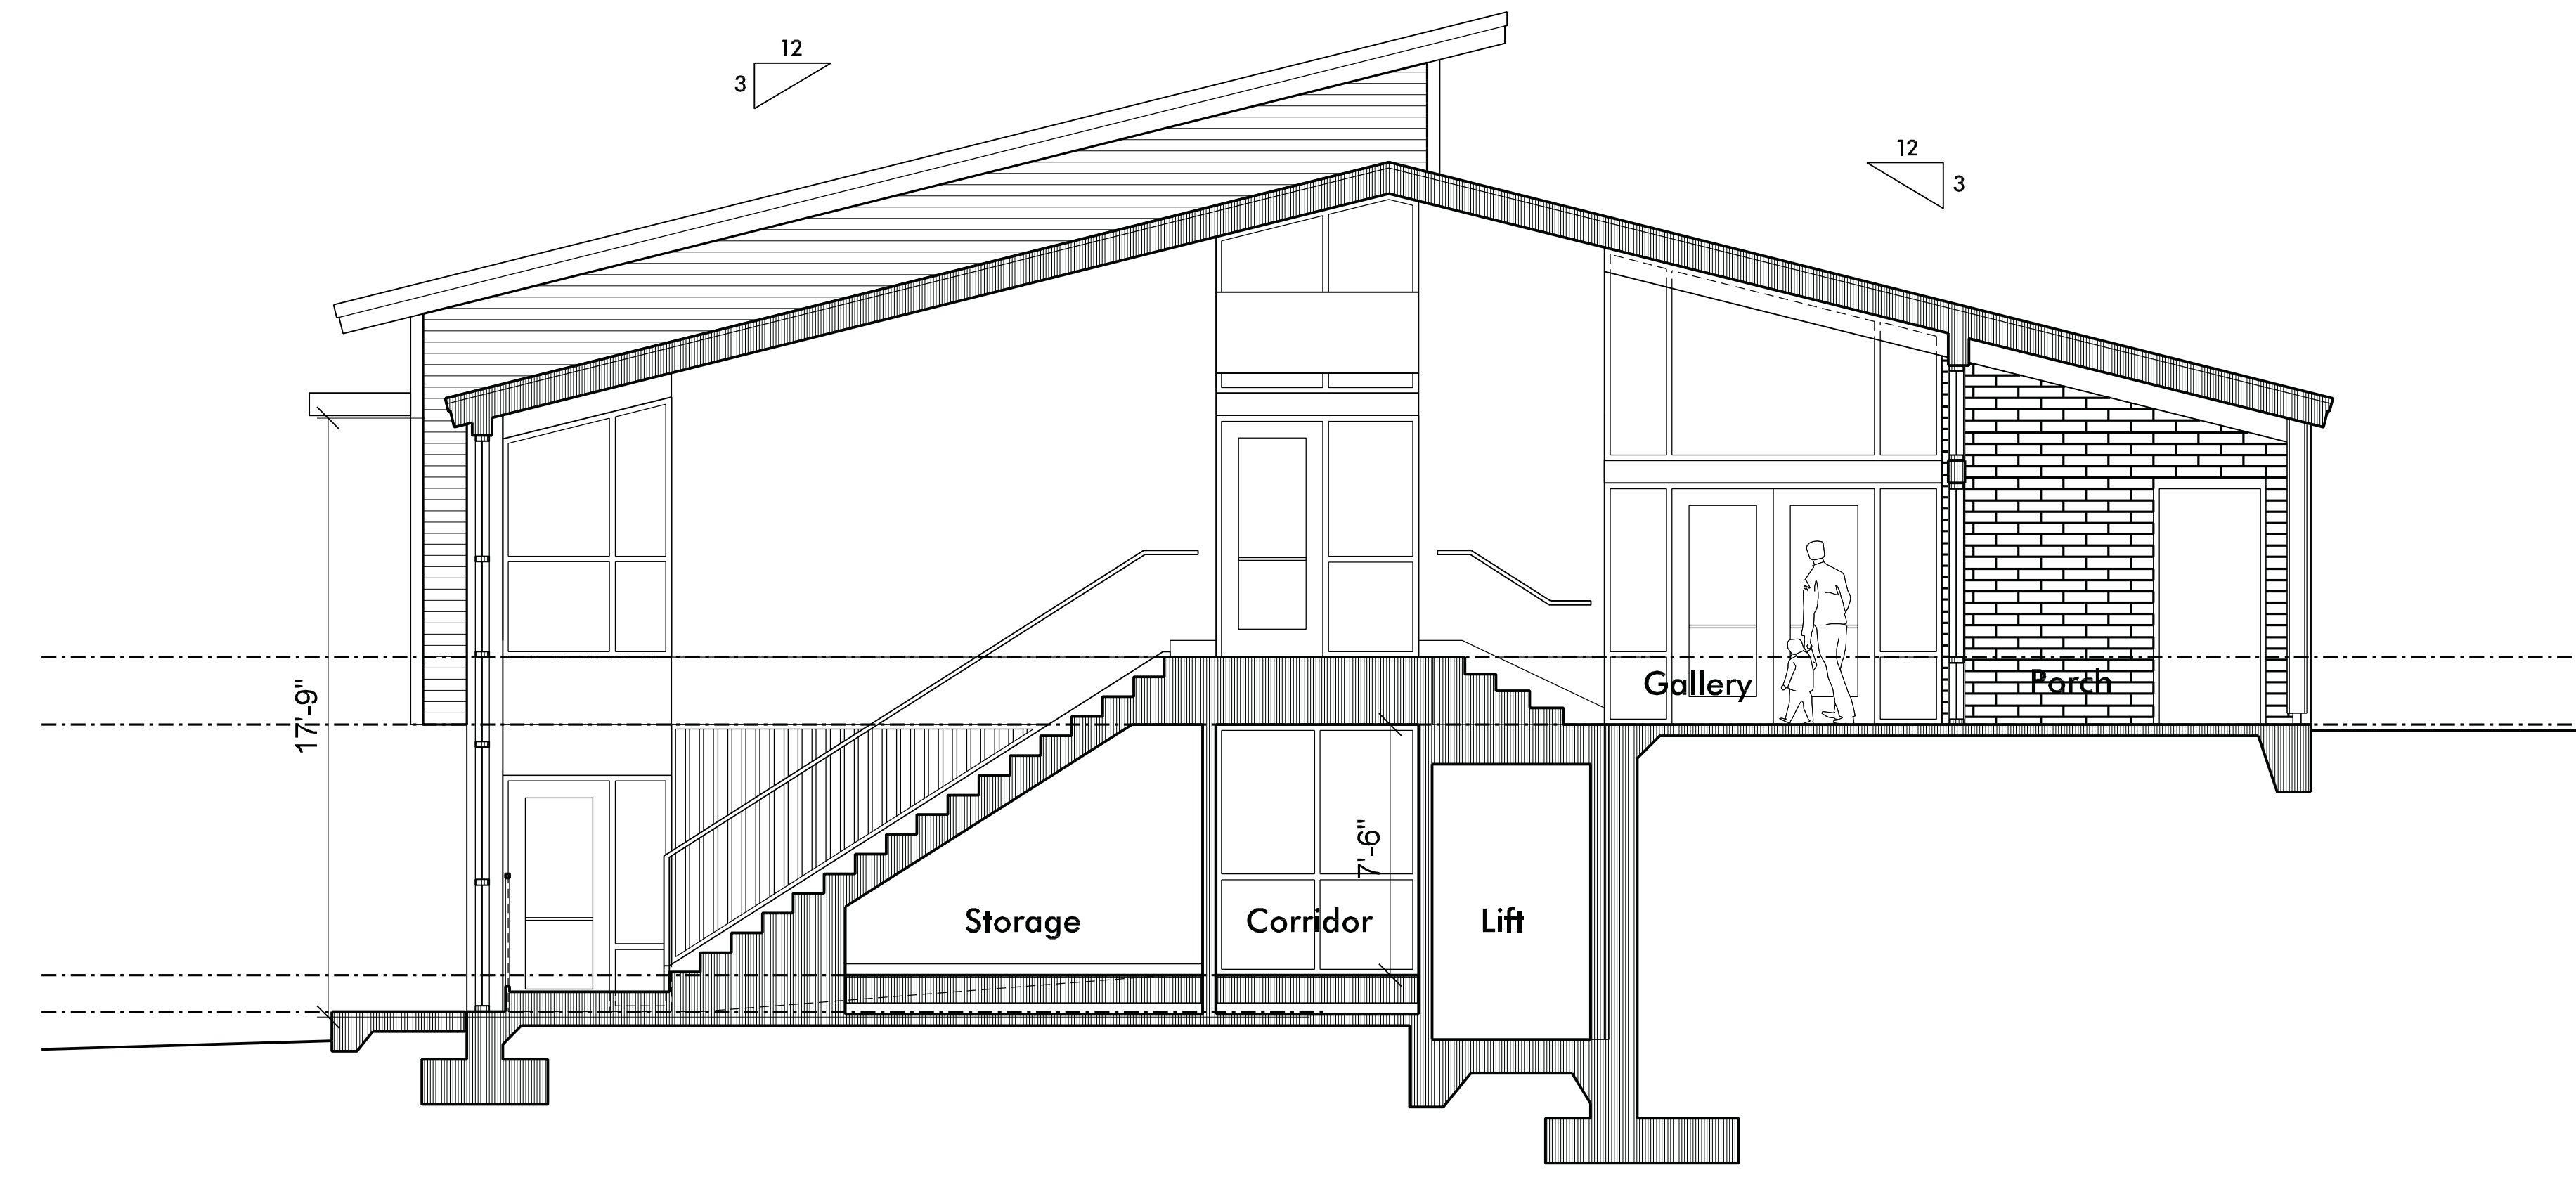DATE\$ \$FILES

2	4
---	---

Section at Stair S1.1  
Scale: 1/4" = 1'-0"

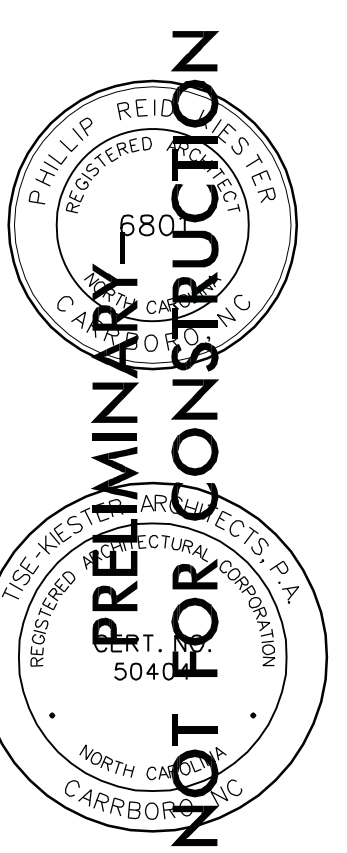

BUILDING SECTIONS  
Sheet



