

P:\Aurora Hill District - Chapel Hill NC\02_Landscaping\02_Plan\02_Plan.dwg 

PLOTTED: 4/20/24 4:40 PM BY: Dyanne Talla


PLOTFILE: Pennoni.ncs.tb

PROJECT STATUS: ---



1 RENDERED SITE PLAN

SCALE: 1"=30'-0"

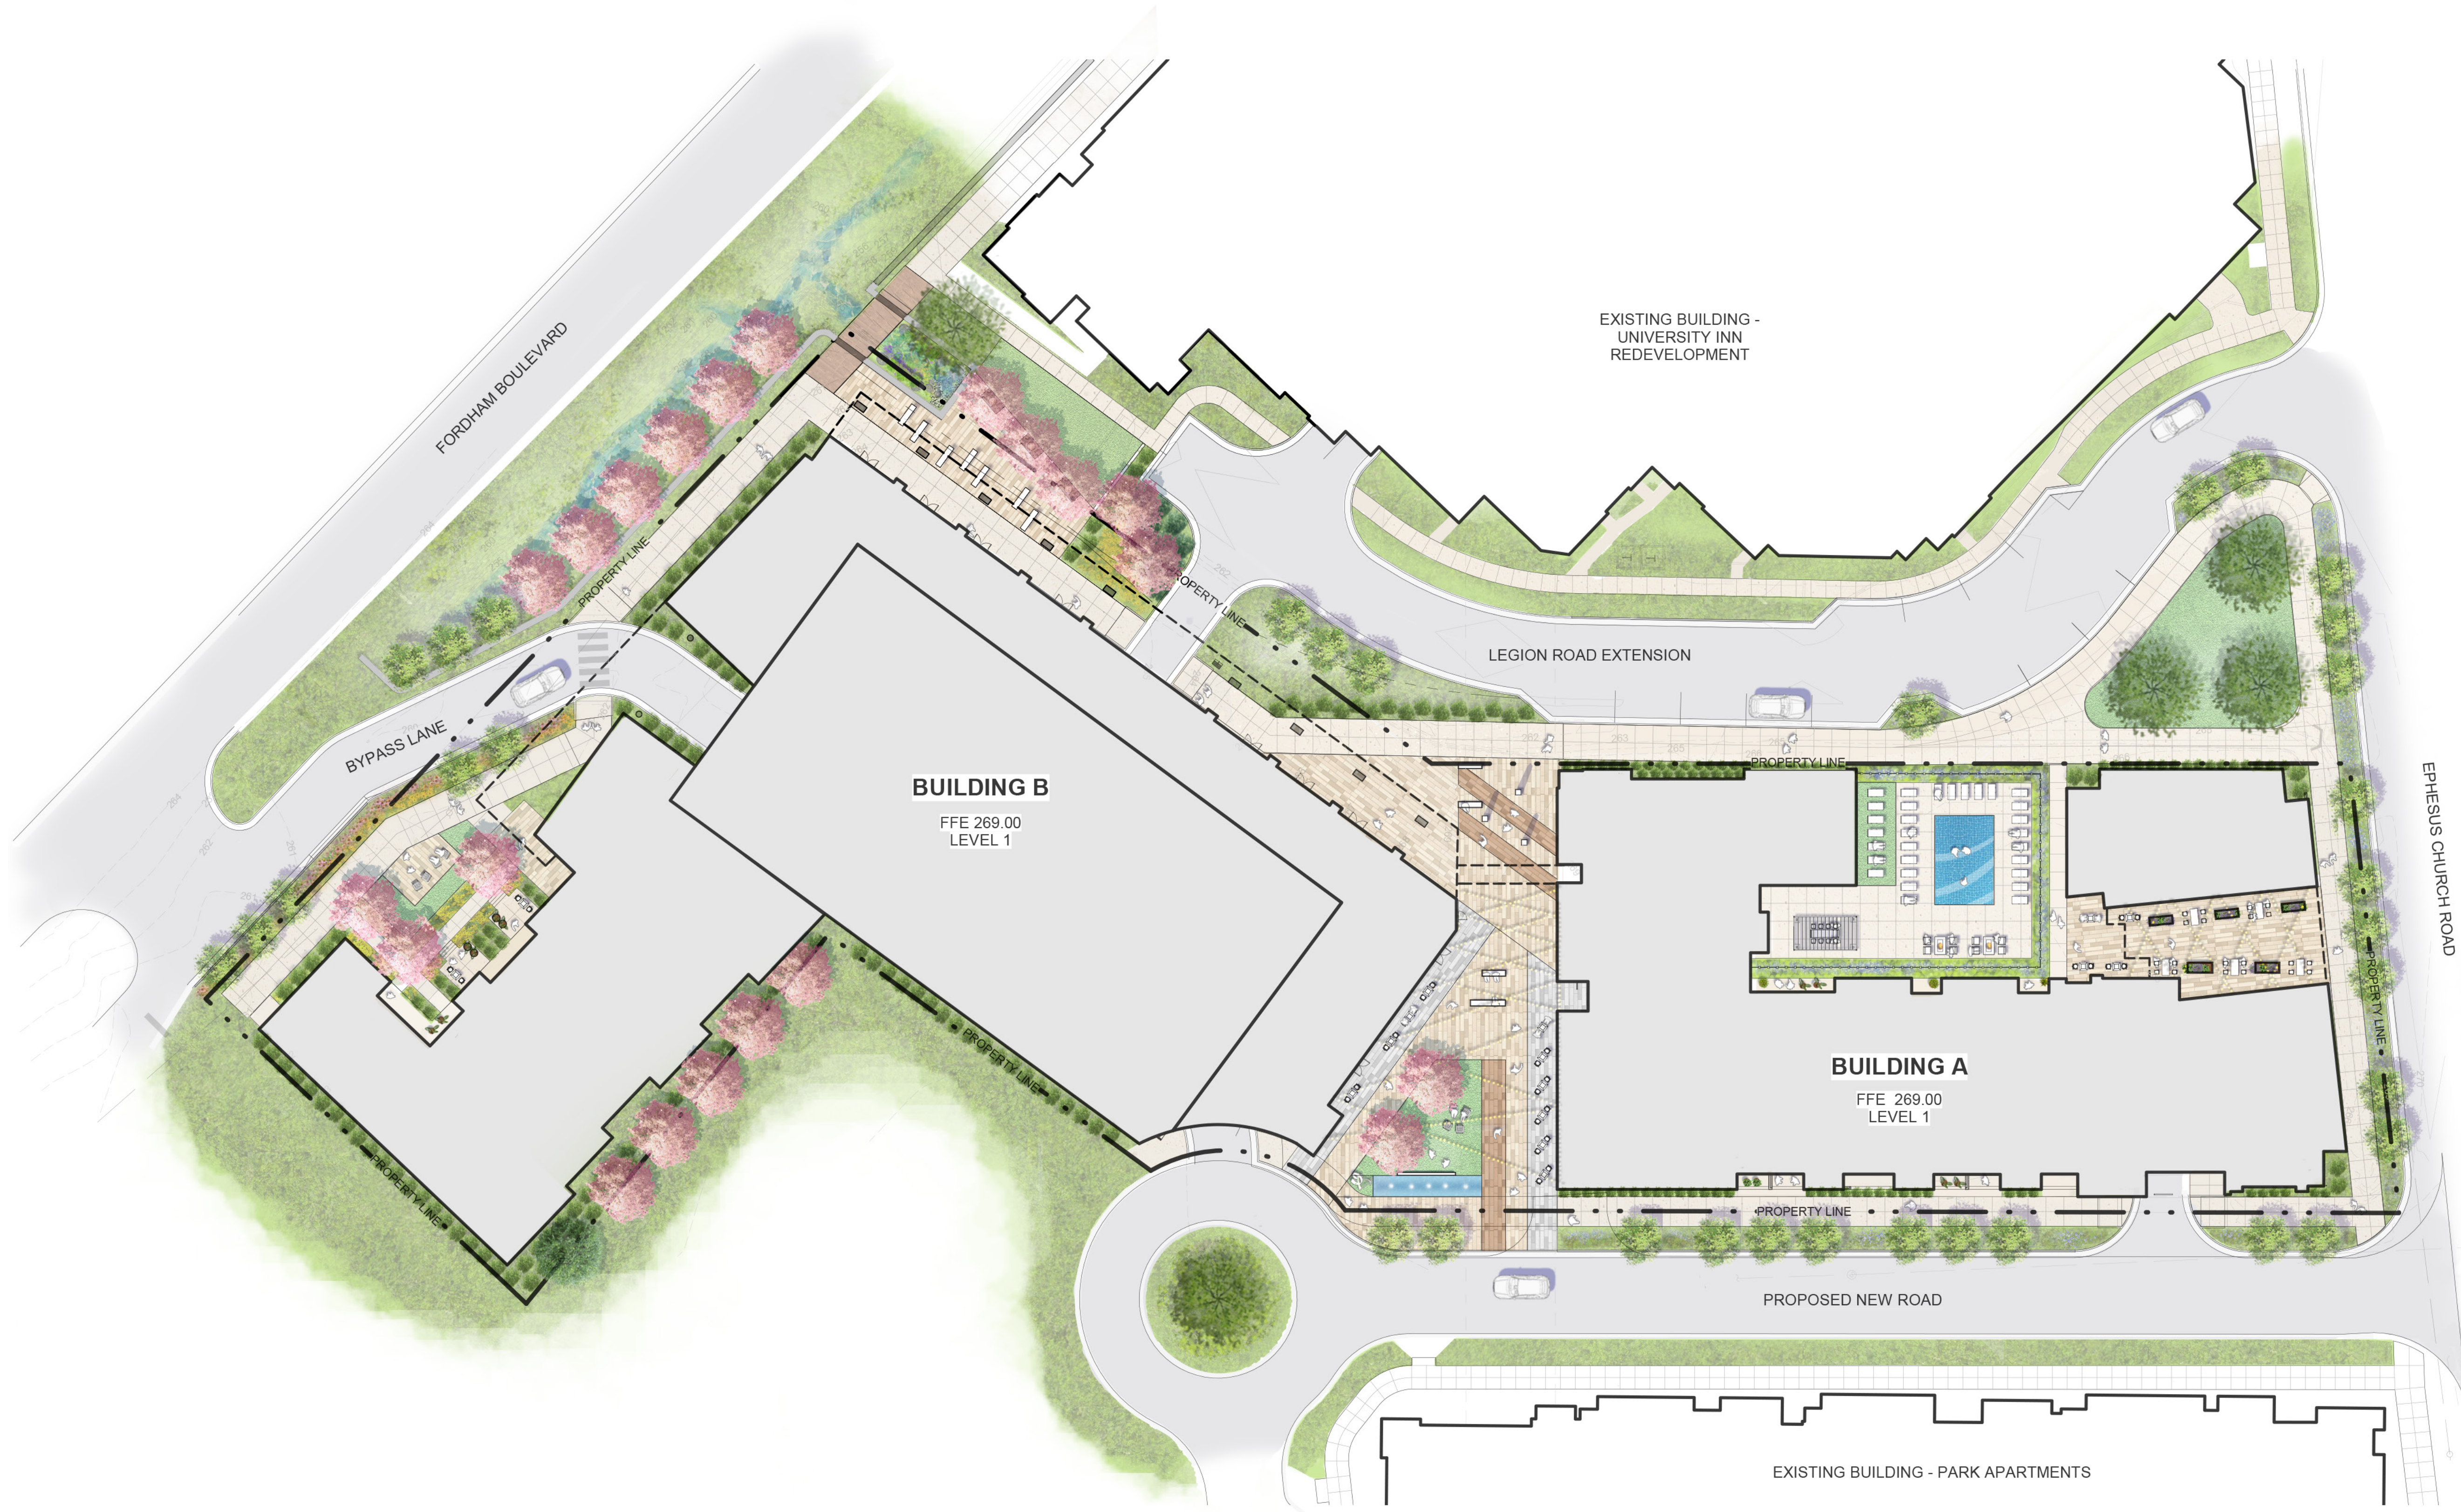

ALL DOCUMENTS PREPARED BY PENNONI ASSOCIATES ARE INSTRUMENTS OF SERVICE IN RESPECT OF THE PROJECT. THEY ARE NOT INTENDED OR REPRESENTED TO BE SUITABLE FOR REUSE BY OWNER OR OTHERS ON THE EXTENSIONS OF THE PROJECT OR ON ANY OTHER PROJECT. ANY REUSE WITHOUT WRITTEN VERIFICATION OR ADAPTATION BY PENNONI ASSOCIATES FOR THE SPECIFIC PURPOSE INTENDED WILL BE AT OWNERS SOLE RISK AND WITHOUT LIABILITY OR LEGAL EXPOSURE TO PENNONI ASSOCIATES, AND OWNER SHALL INDEMNIFY AND HOLD HARMLESS PENNONI ASSOCIATES FROM ALL CLAIMS, DAMAGES, LOSSES AND EXPENSES ARISING OUT OF OR RESULTING THEREFROM.

PROJECT	TRINS21001
DATE	2022/04/25
DRAWING SCALE	AS SHOWN
DRAWN BY	AS
APPROVED BY	ES

L001



B L U E H I L L

1289 FORDHAM BLVD

CHAPEL HILL, NC 27514


GROUND LEVEL SITE RENDERING

TRINSC RESIDENTIAL GROUP

321 E. CHAPEL HILL ST

DURHAM, NC 27701

ALL DIMENSIONS MUST BE VERIFIED BY CONTRACTOR AND OWNER MUST BE NOTIFIED OF ANY DISCREPANCIES BEFORE PROCEEDING WITH WORK

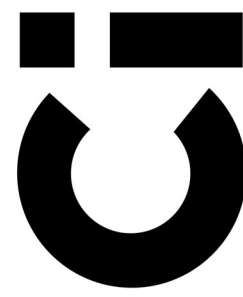


CI DESIGN, INC.
414 Fayetteville St
Raleigh, NC 27601



PENNONI ASSOCIATES INC.
Firm License F-1267
5430 Wade Park Boulevard, #106
Raleigh, NC 27607
T 919.929.1173 F 919.493.6548


P:\Aurora Hill District - Chapel Hill NC\26_Landscaping\26_Plan\26_Plan.dwg
PLOTED: 4/20/24 4:40 PM BY: Dyanne Trilla
PLOTITLE: Pennoni NCS.dwg
PROJECT STATUS: ---

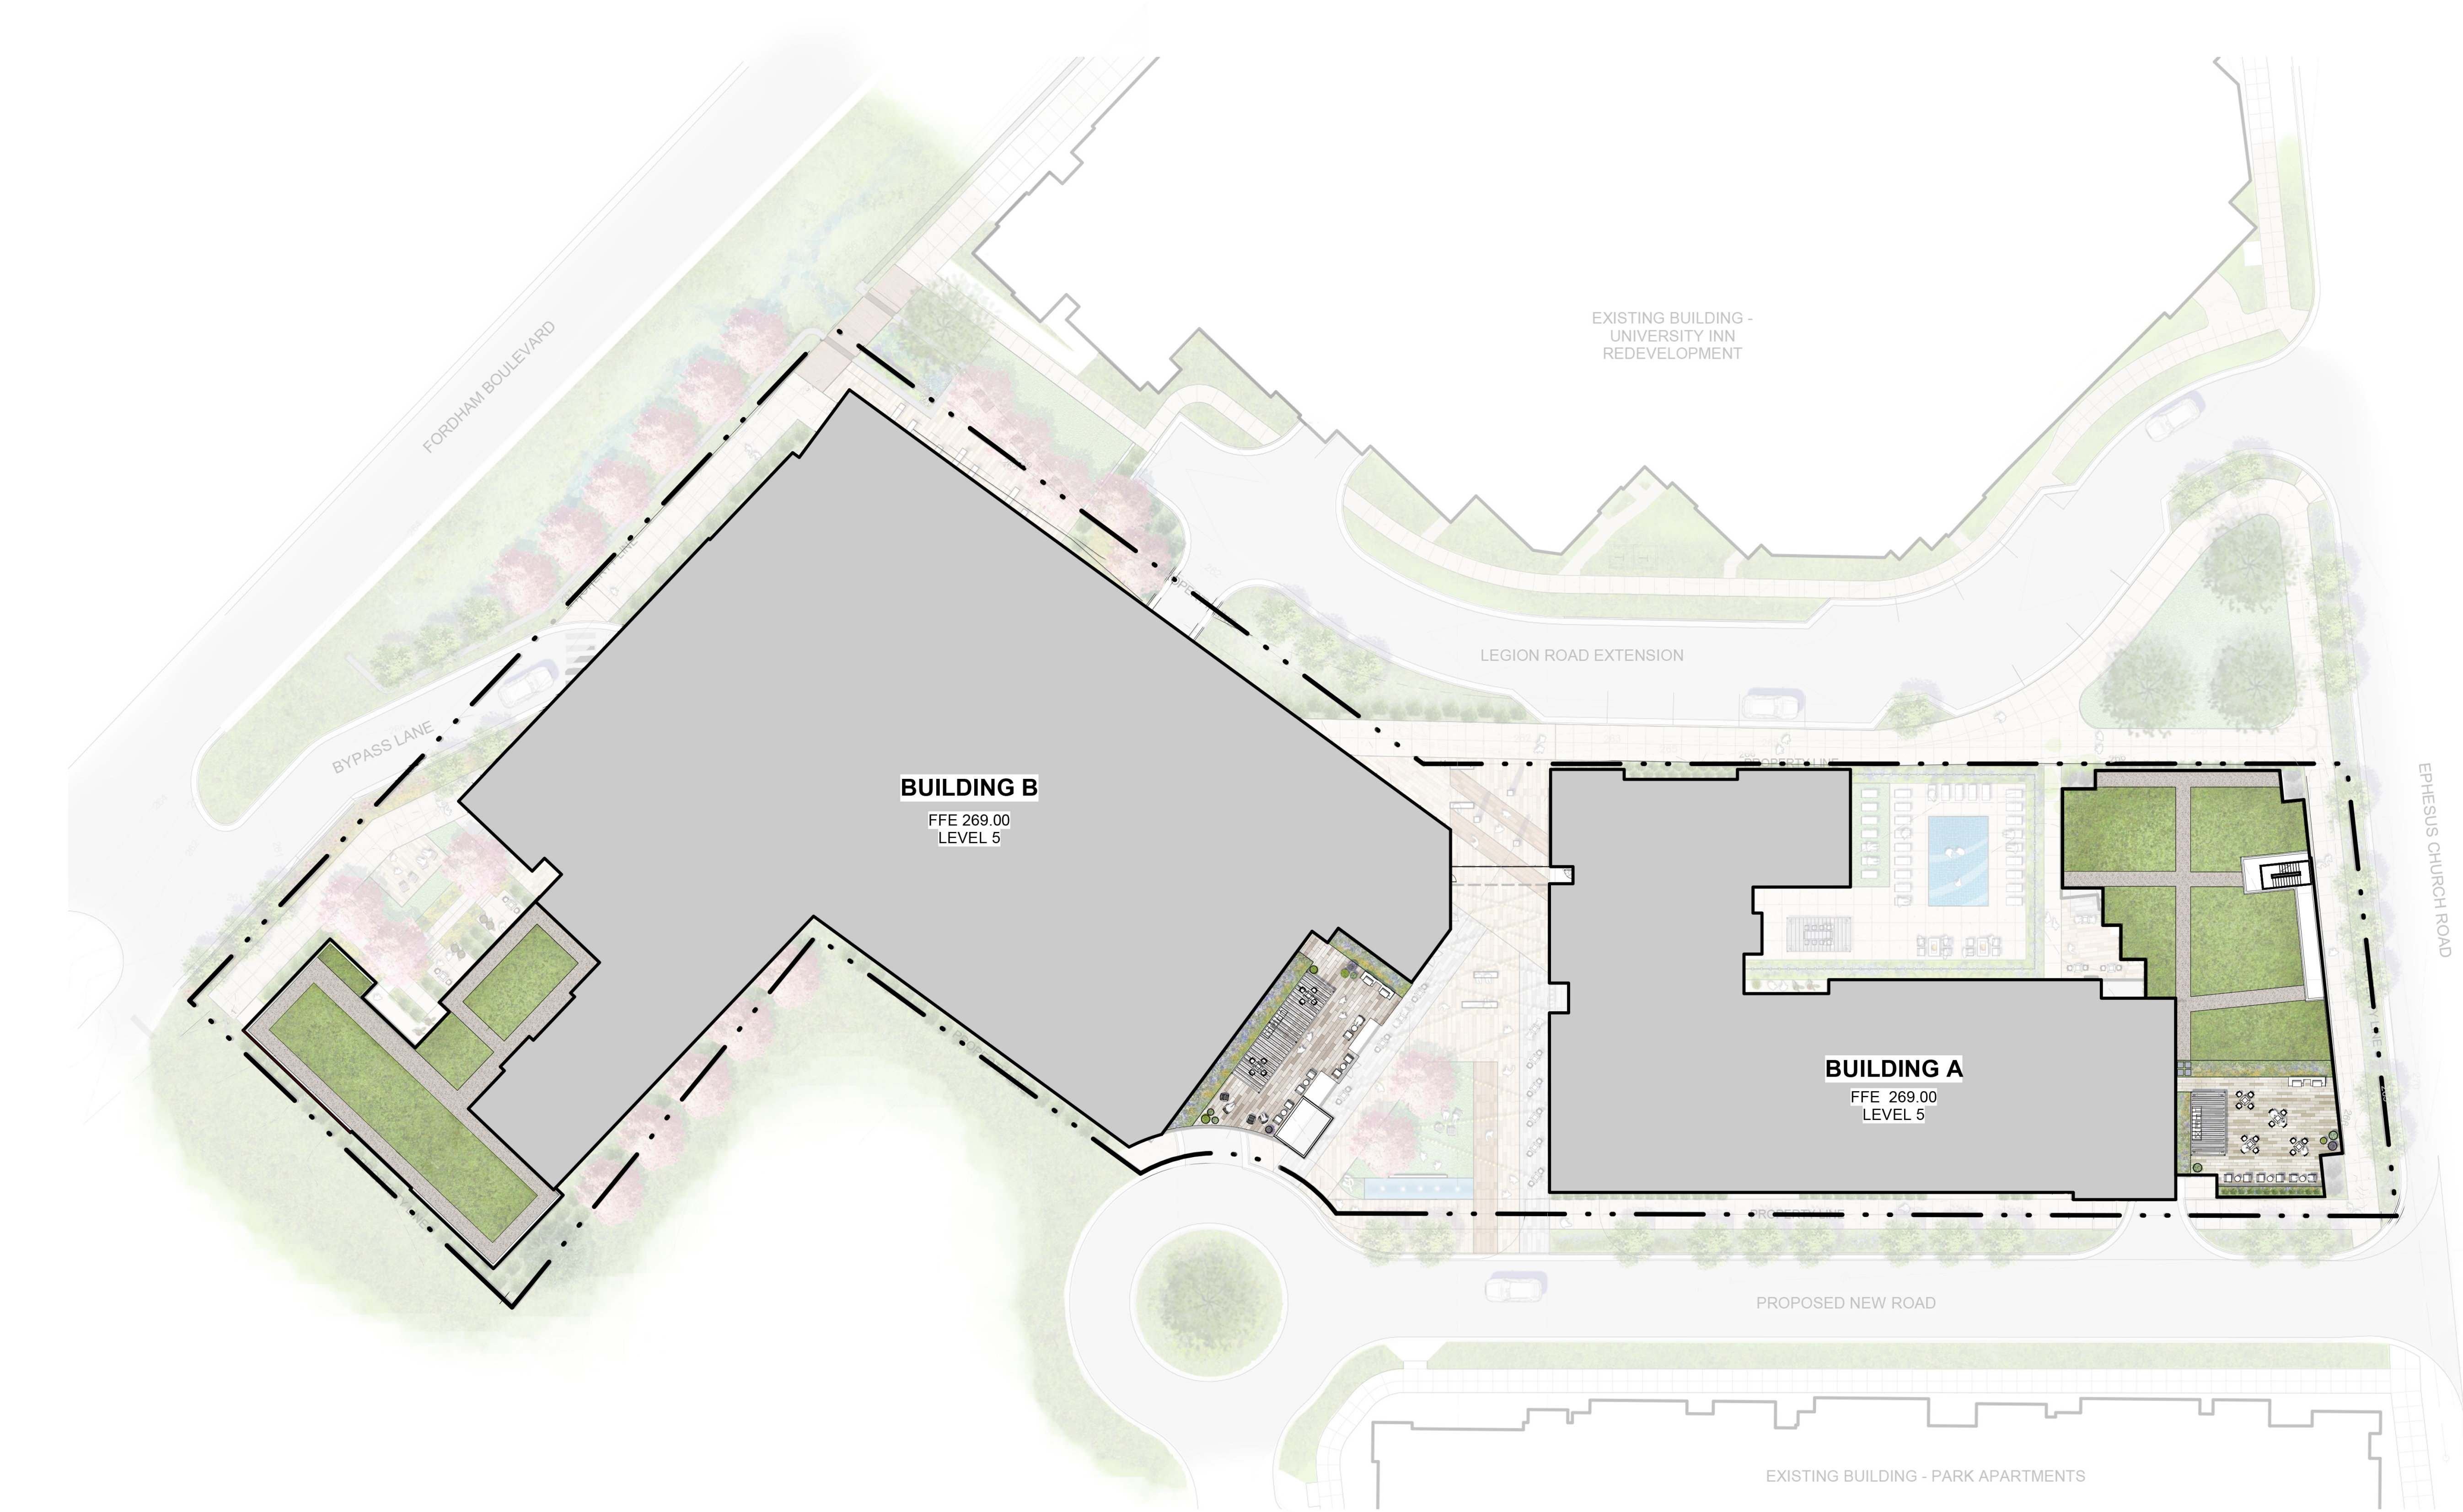

1 LEVEL 5 RENDERED SITE PLAN
SCALE: 1"=30'-0"



Firm License
F-1287
PENNONI ASSOCIATES, INC.
5430 Wade Park Boulevard, #106
Raleigh, NC 27607
T 919.929.1173 F 919.493.6548

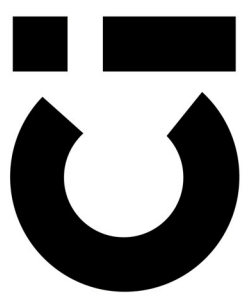

CI DESIGN, INC.
414 Fayetteville St
Raleigh, NC 27601

ALL DIMENSIONS MUST BE VERIFIED BY
CONTRACTOR AND OWNER MUST BE NOTIFIED OF
ANY DISCREPANCIES BEFORE PROCEEDING WITH WORK


C A U R A
B L U E H I L L
1289 FORDHAM BLVD
CHAPEL HILL, NC 27514

LEVEL 4 ROOF TERRACE RENDERING
TRINSC RESIDENTIAL GROUP
321 E. CHAPEL HILL ST
DURHAM, NC 27701


ALL DOCUMENTS PREPARED BY PENNONI ASSOCIATES
ARE INSTRUMENTS OF SERVICE IN RESPECT OF THE
PROJECT. THEY ARE NOT INTENDED OR REPRESENTED
TO BE SUITABLE FOR REUSE BY OWNER OR OTHERS ON
THE EXTENSIONS OF THE PROJECT OR ON ANY OTHER
PROJECT. ANY REUSE WITHOUT WRITTEN VERIFICATION
OR ADAPTATION BY PENNONI ASSOCIATES FOR THE
SPECIFIC PURPOSE INTENDED WILL BE AT OWNERS
SOLE RISK AND WITHOUT LIABILITY OR LEGAL EXPOSURE
TO PENNONI ASSOCIATES, AND OWNER SHALL
INDEMNIFY AND HOLD HARMLESS PENNONI ASSOCIATES
FROM ALL CLAIMS, DAMAGES, LOSSES AND EXPENSES
ARISING OUT OF OR RESULTING THEREFROM.

PROJECT	TRINS21001
DATE	2022/04/25
DRAWING SCALE	AS SHOWN
DRAWN BY	AS
APPROVED BY	ES

L002

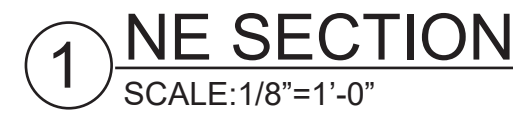

PENNONI ASSOCIATES INC.
5430 Wade Park Boulevard, #106
Raleigh, NC 27607
Firm License F-1267
T 919.929.1173 F 919.493.6548

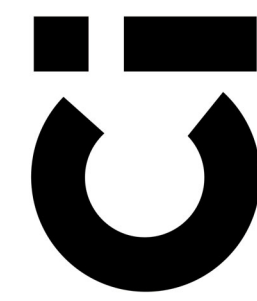

CI DESIGN, INC.
414 Fayetteville St
Raleigh, NC 27601

ALL DIMENSIONS MUST BE VERIFIED BY
CONTRACTOR AND OWNER MUST BE NOTIFIED OF
ANY DISCREPANCIES BEFORE PROCEEDING WITH WORK

AURA
BLUE HILL
1289 FORDHAM BLVD
CHAPEL HILL, NC 27514

STREET SECTIONS

INTRINSIC RESIDENTIAL GROUP

321 E. CHAPEL HILL ST
DURHAM, NC 27701

DATE	NO.	REVISIONS	BY
------	-----	-----------	----

ALL DOCUMENTS PREPARED BY PENNONI ASSOCIATES ARE INSTRUMENTS OF SERVICE IN RESPECT OF THE PROJECT. THEY ARE NOT INTENDED OR REPRESENTED TO BE SUITABLE FOR REUSE BY OWNER OR OTHERS ON THE EXTENSIONS OF THE PROJECT OR ON ANY OTHER PROJECT. ANY REUSE WITHOUT WRITTEN VERIFICATION OR ADAPTATION BY PENNONI ASSOCIATES FOR THE SPECIFIC PURPOSE INTENDED WILL BE AT OWNERS SOLE RISK AND WITHOUT LIABILITY OR LEGAL EXPOSURE TO PENNONI ASSOCIATES, AND OWNER SHALL INDEMNIFY AND HOLD HARMLESS PENNONI ASSOCIATES FROM ALL CLAIMS, DAMAGES, LOSSES AND EXPENSES ARISING OUT OF OR RESULTING THEREFROM.

PROJECT	TRINS21001
DATE	2022/04/2
DRAWING SCALE	AS SHOW
DRAWN BY	A
APPROVED BY	E

L004

