



BUILDING 5 - WEST ELEVATION
1/8" = 1'-0"

B1



BUILDING 5 - EAST ELEVATION
1/8" = 1'-0"

A1



KEY PLAN

ELEVATION GENERAL NOTES

- SEE SPECIFICATIONS FOR DETAILED INFORMATION.
- SEE A201-200 FOR GENERAL CONDITIONS OF THE CONTRACT FOR CONSTRUCTION.
- SEE SHEET T200 FOR TYPICAL NOTES, SYMBOLS, ACCESSIBILITY MOUNTING STANDARDS, AND ABBREVIATIONS. SEE SHEET T200 FOR CODE SUMMARY INFORMATION.
- CONTRACTOR TO COORDINATE CONSTRUCTION WITH ALL TRADES PRIOR TO COMMENCEMENT OF WORK.
- CONTRACTOR SHALL BE RESPONSIBLE FOR REPAIRING, PATCHING, AND REPLACING ANY DAMAGE DUE TO CONSTRUCTION OR INSTALLATION OF TRIM, REPAIR PATCH, AND FINISH OF EXISTING CONDITIONS DAMAGED BY NEW WORK SHALL MATCH ADJACENT WORK.
- EXTERIOR DIMENSIONS ARE TAKEN FROM FACE OF SHEATHING OR MASONRY U.N.O. SEE WALL SECTIONS AND DETAILS FOR MORE INFORMATION.
- CONTRACTOR TO FIELD VERIFY DIMENSIONS AND CONNECTION POINTS PRIOR TO COMMENCEMENT OF NEW CONSTRUCTION. IN CASE OF CONFLICT, THE CONTRACTOR SHALL NOTIFY THE ARCHITECT PRIOR TO PROCEEDING WITH WORK.
- ALL ITEMS TO BE SUPPLIED AND INSTALLED BY CONTRACTOR UNLESS SPECIFICALLY LISTED AS "N.C." OR "BY OWNER".
- COORDINATE SEQUENCE OF WORK TO PROTECT ADJACENT SPACES FROM CONSTRUCTION ZONE. PROVIDE BARRIER SEPARATION AS REQUIRED AND DIRECTED BY GENERAL CONTRACTOR AND OWNER.
- MAINTAIN FIRE RATING OF CONSTRUCTION WHERE ANY ITEMS ARE BUILT INTO CONSTRUCTION. ALL PENETRATIONS SHALL BE FIRE STOPPED AND SEALED IN ACCORDANCE TO APPLICABLE U.L. ASSEMBLY RATING.
- REFER TO STRUCTURAL AND MEPP DRAWINGS AND SPECIFICATIONS FOR MORE INFORMATION.

KEYNOTE - ELEVATIONS

Key Value	Keynote Text
E1	FULL BRICK (RED)
E2	FULL BRICK (BLACK)
E3	SOLDER ROW BRICK (RED)
E4	SOLDER ROW BRICK (BLACK)
E5	CASSETT WINDOW
E6	WHITE CEMENT PANEL (BLACK)
E7	WHITE CEMENT PANEL (GREY)
E8	GLAZING DOOR



414 Fayetteville Street
Raleigh, North Carolina 27601
P: 919.589.1820
F: 433.549.4430
www.ci-designinc.com



201 East Chapel Hill Street
Durham, NC 27701
P: 919.884.7385
www.thetrggroup.com

Carroll Engineering, Inc.
215 Siding Circle
Suite 201, Hunt Valley,
MD 21081

VP Engineering, Inc.
2015 Central Center
Drive, Charlotte, NC 28217

McAdams
2000 Sander Parkway
Durham, NC 27713

PRELIMINARY
FOR REVIEW ONLY
THESE DOCUMENTS ARE FOR DESIGN
REVIEW AND NOT INTENDED FOR
BIDDING, CONSTRUCTION, OR
PERMIT PURPOSES. THEY WERE
PREPARED BY OR UNDER THE
SUPERVISION OF
CI DESIGN.

AURA
CHAPEL HILL



NO.	DATE	DESCRIPTION
1	12/11/2020	90% DESIGN
2	12/11/2020	DELIVERABLE: DEVELOPMENT
3	12/11/2020	ISSUE DATE: 12/11/2020


DESIGNED BY: Author
CHECKED BY: Checker
PROJECT NUMBER: XXXXXXXX

BUILDING ELEVATIONS

SHEET NUMBER
A-300



BUILDING 5 - NORTH ELEVATION
1/8" = 1'-0" B1

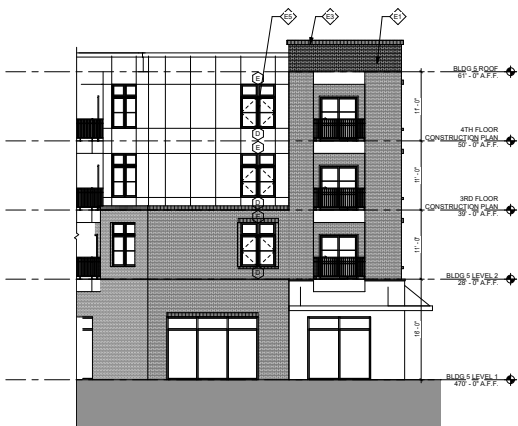

BUILDING 5 - SOUTH WEST ELEVATION
1/8" = 1'-0" A4




BUILDING 5 - SOUTH EAST ELEVATION
1/8" = 1'-0" A1

ELEVATION GENERAL NOTES

- SEE SPECIFICATIONS FOR DETAILED INFORMATION.
- SEE A201-2007 FOR GENERAL CONDITIONS OF THE CONTRACT FOR CONSTRUCTION.
- SEE SHEET T600 FOR TYPICAL NOTES, SYMBOLS, ACCESSIBILITY MOUNTING STANDARDS, AND ABBREVIATIONS. SEE SHEET T100 FOR CODE SUMMARY INFORMATION.
- CONTRACTOR TO COORDINATE CONSTRUCTION WITH ALL TRADES PRIOR TO COMMENCEMENT OF WORK.
- CONTRACTOR SHALL BE RESPONSIBLE FOR REPAIRING, PATCHING, AND REPAIRING ANY DAMAGE DUE TO CONSTRUCTION OR INSTALLATION OF TRADES. REPAIR, PATCH, AND FINISH OF EXISTING CONDITIONS DAMAGED BY NEW WORK SHALL MATCH ADJACENT WORK.
- EXTERIOR DIMENSIONS ARE TAKEN FROM FACE OF SHEATHING OR MASONRY U.N.D. SEE WALL SECTIONS AND DETAILS FOR MORE INFORMATION.
- CONTRACTOR TO FIELD VERIFY DIMENSIONS AND CONNECTION POINTS PRIOR TO COMMENCEMENT OF NEW CONSTRUCTION. IN CASE OF CONFLICT, THE CONTRACTOR SHALL NOTIFY THE ARCHITECT PRIOR TO PROCEEDING WITH WORK.
- ALL ITEMS TO BE SUPPLIED AND INSTALLED BY CONTRACTOR UNLESS SPECIFICALLY LISTED AS "N.C." OR "BY OTHER".
- COORDINATE SEQUENCE OF WORK TO PROTECT ADJACENT SPACES FROM CONSTRUCTION ZONE. PROVIDE BARRIER SEPARATION AS REQUIRED AND DIRECTED BY GENERAL CONTRACTOR AND OWNER.
- MAINTAIN FIRE RATING OF CONSTRUCTION WHERE ANY ITEMS ARE BUILT INTO CONSTRUCTION. ALL PENETRATIONS SHALL BE FIRE STOPPED AND SEALED IN ACCORDANCE TO APPLICABLE U.L. ASSEMBLY RATING.
- REFER TO STRUCTURAL AND MEPP DRAWINGS AND SPECIFICATIONS FOR MORE INFORMATION.

KEYNOTE - ELEVATIONS


Key Value	Keynote Text
11	1/2" BRICK (RED)
12	1/2" BRICK (RED)
13	1/2" BRICK (RED)
14	1/2" BRICK (RED)
15	1/2" BRICK (RED)
16	1/2" BRICK (RED)
17	1/2" BRICK (RED)
18	1/2" BRICK (RED)
19	1/2" BRICK (RED)



414 Fayetteville Street
Raleigh, North Carolina 27601

D

www.ci-designinc.com



201 East Chapel Hill Street
Durham, NC 27701
1.919.884.7385
www.trginc.com

Carroll Engineering, Inc.
215 Siding Circle
Hillsboro, North Carolina
MO 27451


VP Engineering, Inc.
2815 Columbia Center
Durham, North Carolina
27703

McAdams
2805 Siding Circle
Durham, North Carolina
27703

C

PRELIMINARY
FOR REVIEW ONLY
THESE DOCUMENTS ARE FOR DESIGN
REVIEW AND NOT INTENDED FOR
BIDDING, CONSTRUCTION, OR
PERMIT PURPOSES. THEY WERE
PREPARED BY OR UNDER THE
SUPERVISION OF
CI DESIGN.


AURA
CHAPEL HILL



REV.	DATE	DESCRIPTION
1	12/11/2020	90% DESIGN
2	12/11/2020	DELIVERABLE: DEVELOPMENT
3	12/11/2020	ISSUE DATE: 12/11/2020
4	12/11/2020	Copyright (c) by CI Design Inc. All Rights Reserved.
5	12/11/2020	Drawn By: Author
6	12/11/2020	Checked By: Checker
7	12/11/2020	Project Number: XXXXXXX

BUILDING ELEVATIONS

KEY PLAN



A-301

AURA


CHAPEL HILL

RETAIL BUILDING

90% DESIGN DEVELOPMENT
DECEMBER 11, 2020



LOCUS PLAN

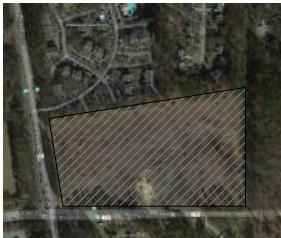

DEVELOPER:
TRG
321 E. CHAPEL HILL STREET
DURHAM, NORTH CAROLINA 27701
TEL: 919.894.7395

ARCHITECT:
CI DESIGN, INC.
414 FAYETTEVILLE STREET
RALEIGH, NORTH CAROLINA 27601
TEL: 919.589.1820

CIVIL:
McAdams
2905 MERCHANT PARKWAY
DURHAM, NORTH CAROLINA 27713
TEL: 919.361.5000

STRUCTURAL:
CARROLL ENGINEERING, INC.
215 SCHILLING CIRCLE, SUITE 102
HUNT VALLEY, MD 21031
TEL: 410.785.7423

**MECHANICAL, ELECTRICAL,
PLUMBING & FIRE PROTECTION:**
VP ENGINEERING
2815 COLUSEUM CENTRE DRIVE, SUITE 180
CHARLOTTE, NC 28217
TEL: 704.372.7755

LIGHTING:
THE LIGHTING PRACTICE
600 CHESTNUT STREET, SUITE 772
PHILADELPHIA, PA 19106
TEL: 215.238.1644

PROJECT TEAM

NO.	DESCRIPTION	DATE
1	COVER SHEET	
2	ARCHITECTURAL NOTES, SYMBOLS & ABBREVIATIONS	
3	CODE SUMMARY	
4	ARCHITECTURAL SITE PLANS	
5	FLOOR PLANS	
6	REFLECTED CEILING PLANS	
7	EXTERIOR ELEVATIONS	
8	WALL/DOOR/CEILING	
9	PARTITION TYPES	
10	DOOR & WINDOW SCHEDULES, TYPES, HARDWARE & DETAILS	
11	STRUCTURAL	
12	MECHANICAL	
13	MECHANICAL SCHEDULES, LEGEND & NOTES	
14	MECHANICAL BUILDING PLANS	
15	PLUMBING	
16	PLUMBING SCHEDULE, NOTES & LEGEND	
17	BUILDING PLUMBING PLANS	
18	PLUMBING DETAILS	
19	ELECTRICAL	
20	ELECTRICAL NOTES, LEGEND & SCHEDULE	
21	BUILDING ELECTRICAL PLANS	
22	ELECTRICAL DETAILS & RISERS	

Ci

414 Fayetteville Street
Raleigh, North Carolina 27601
P: 919.589.1820
F: 412.549.4430
www.ci-designinc.com

TRG

301 East Chapel Hill Street
Durham, NC 27701
P: 919.894.7395
www.trginc.com

Carroll Engineering, Inc.
215 Schilling Circle
Hunt Valley, MD 21031

VP Engineering, Inc.
2815 Coliseum Center
Drive, Charlotte, NC 28217

McAdams
2905 Merchant Parkway
Durham, NC 27713

PRELIMINARY
FOR REVIEW ONLY
THESE DOCUMENTS ARE FOR DESIGN
REVIEW AND NOT INTENDED FOR
BIDDING, CONSTRUCTION, OR
PERMIT PURPOSES. THEY WERE
PREPARED BY OR UNDER THE
SUPERVISION OF
CI DESIGN.


AURA
CHAPEL HILL




DESIGN 90% DESIGN
DELIVERABLE: DEVELOPMENT
ISSUE DATE: 12/11/2020
DRAWN BY: JCK
CHECKED BY: JCK
PROJECT NUMBER: XXX00000

COVER SHEET


T-000

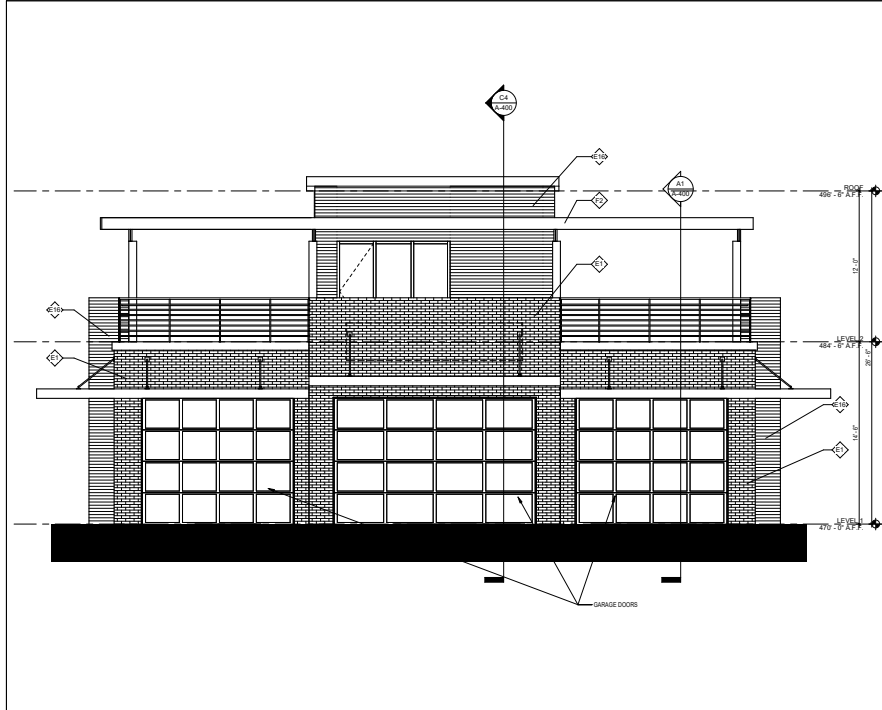


NORTH ELEVATION
1/4" = 1'-0" C3

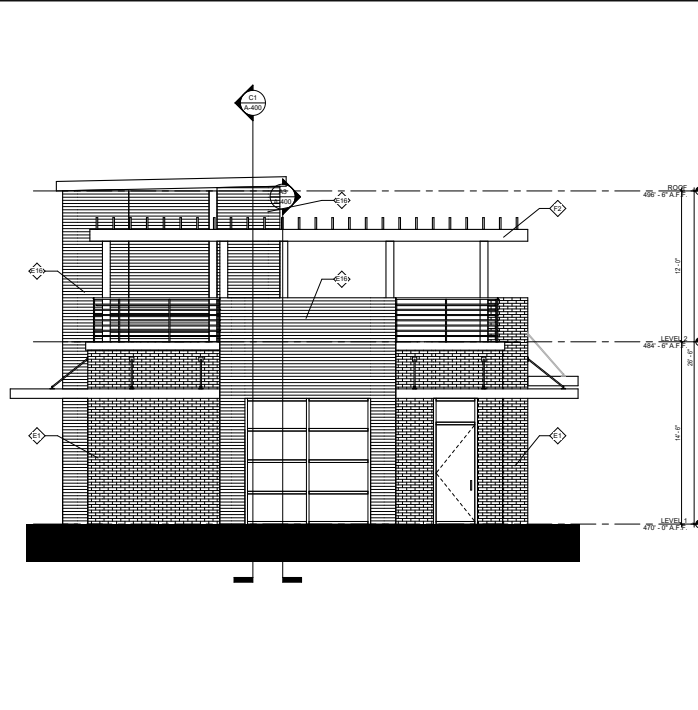

EAST ELEVATION
1/4" = 1'-0" C1

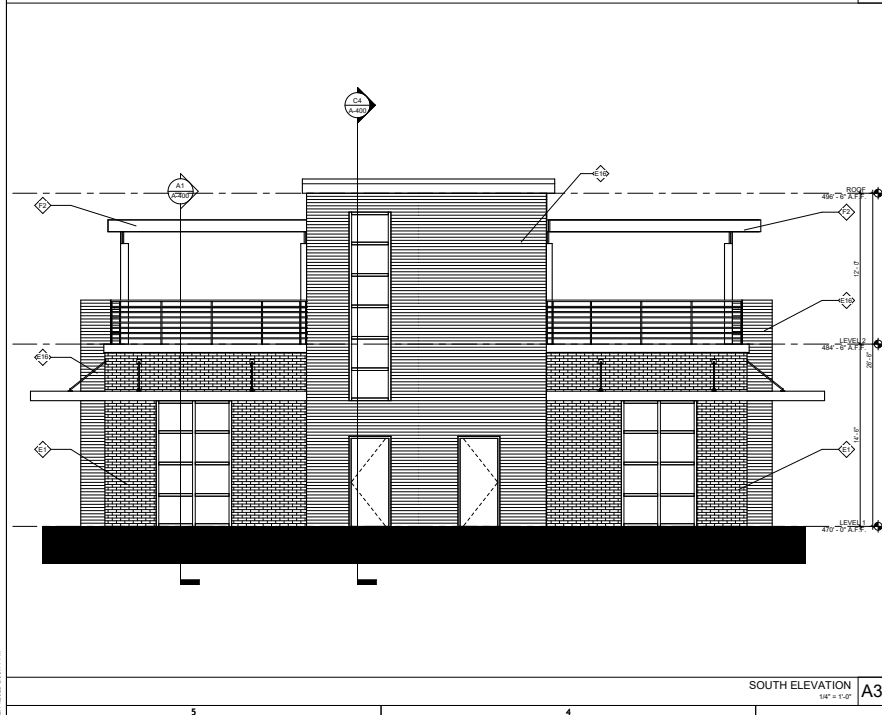


SOUTH ELEVATION
1/4" = 1'-0" A3

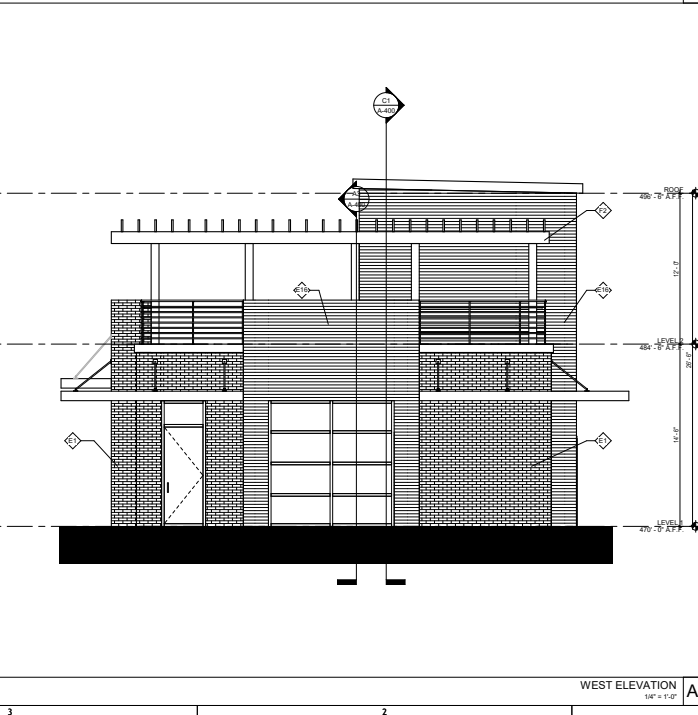

WEST ELEVATION
1/4" = 1'-0" A1


- ### ELEVATION GENERAL NOTES
- SEE SPECIFICATIONS FOR DETAILED INFORMATION.
 - SEE A201-200 FOR GENERAL CONDITIONS OF THE CONTRACT FOR CONSTRUCTION.
 - SEE SHEET T00 FOR TYPICAL NOTES, SYMBOLS, ACCESSIBILITY MOUNTING STANDARDS, AND ABBREVIATIONS. SEE SHEET T00 FOR CODE SUMMARY INFORMATION.
 - CONTRACTOR TO COORDINATE CONSTRUCTION WITH ALL TRADES PRIOR TO COMMENCEMENT OF WORK.
 - CONTRACTOR SHALL BE RESPONSIBLE FOR REPAIRING, PATCHING, AND REPLACING ANY DAMAGE DUE TO CONSTRUCTION OR INSTALLATION OF TRADES. REPAIR PATCH, AND FINISH OF EXISTING CONDITIONS DAMAGED BY NEW WORK SHALL MATCH ADJACENT WORK.
 - EXTERIOR DIMENSIONS ARE TAKEN FROM FACE OF SHEATHING OR MASONRY U.N.O. SEE WALL SECTIONS AND DETAILS FOR MORE INFORMATION.
 - CONTRACTOR TO FIELD VERIFY DIMENSIONS AND CONNECTION POINTS PRIOR TO COMMENCEMENT OF NEW CONSTRUCTION. IN CASE OF CONFLICT, THE CONTRACTOR SHALL NOTIFY THE ARCHITECT PRIOR TO PROCEEDING WITH WORK.
 - ALL ITEMS TO BE SUPPLIED AND INSTALLED BY CONTRACTOR UNLESS SPECIFICALLY LISTED AS "I.C." OR "BY OWNER".
 - COORDINATE SEQUENCE OF WORK TO PROTECT ADJACENT SPACES FROM CONSTRUCTION ZONE. PROVIDE BARRIER SEPARATION AS REQUIRED AND DIRECTED BY GENERAL CONTRACTOR AND OWNER.
 - MAINTAIN FIRE RATING OF CONSTRUCTION WHERE ANY ITEMS ARE BUILT INTO CONSTRUCTION. ALL PENETRATIONS SHALL BE FIRE STOPPED AND SEALED IN ACCORDANCE TO APPLICABLE U.L. ASSEMBLY RATING.
 - REFER TO STRUCTURAL AND MEPP DRAWINGS AND SPECIFICATIONS FOR MORE INFORMATION.

KEYNOTE - ELEVATIONS	
Key Value	Keynote Text
11	FULL BRICK (RED)
12	EXTERIOR I.C. WOODS
13	PERICOLA SHADE STRUCTURE



414 Fayetteville Street
Raleigh, North Carolina 27601

www.ci-designinc.com



201 East Chapel Hill Street
Durham, NC 27701
1-919-884-7355
www.trginc.com


Carroll Engineering, Inc.
215 Siding Circle
Suite 201, Hunt Valley,
MD 21081

VP Engineering, Inc.
3915 Latham Center
Drive, Charlotte, NC
28217

McAdams
3502 Madison Parkway
Durham, NC 27713

PRELIMINARY
FOR REVIEW ONLY
THESE DOCUMENTS ARE FOR DESIGN
REVIEW AND NOT INTENDED FOR
BIDDING, CONSTRUCTION, OR
PERMIT PURPOSES. THEY WERE
PREPARED BY OR UNDER THE
SUPERVISION OF
CI DESIGN.

AURA
CHAPEL HILL



DESIGN 90% DESIGN
DELIVERABLE: DEVELOPMENT
ISSUE DATE: 12/11/2020
Copyright © by CI Design Inc. All Rights Reserved.

DRAWN BY: Author
CHECKED BY: Checker
PROJECT NUMBER: XXXXXXX

EXTERIOR
ELEVATIONS

SHEET NUMBER
A-300

AURA

CHAPEL HILL

90% DESIGN DEVELOPMENT
DECEMBER 11, 2020



LOCUS PLAN

PROJECT TEAM



OWNER:
TRANSIC RESIDENTIAL GROUP
110 CORCORAN STREET, 5TH FLOOR
DURHAM, NC 27701

ARCHITECT:
CIDEIGN, INC.
414 FAYETTEVILLE STREET
RALEIGH, NC 27601

CIVIL:
MCADAMS
2905 MERIDIAN PARKWAY
DURHAM, NC 27713

STRUCTURAL:
CARROLL ENGINEERING, INC.
215 SCHILLING CIRCLE
HUNT VALLEY, MD 21031

**MECHANICAL, ELECTRICAL,
PLUMBING & FIRE PROTECTION:**
2815 COLISEUM CENTER DRIVE
SUITE 102
CHARLOTTE, NC 28217

INTERIORS:
FAULKNER DESIGN GROUP
3100 MONTICELLO AVENUE
SUITE 700
DALLAS, TX 75205

LIGHTING:
THE LIGHTING PRACTICE
600 CHESTNUT STREET
SUITE 772
PHILADELPHIA, PA 19106

LANDSCAPE:
CIDEIGN, INC.
414 FAYETTEVILLE STREET
RALEIGH, NC 27601

Ci

414 Fayetteville Street
Raleigh, North Carolina 27601
P: 919.589.1820
F: 433.567.4430
www.ci-designinc.com

CIVIL

TRG

201 East Chapel Hill Street
Durham, NC 27701
P: 919.884.7355
www.trginc.com

STRUCTURAL ENGINEERING

Carroll Engineering, Inc.
215 Schilling Circle
Suite 102, Hunt Valley
MD 21031

MEP ENGINEERING

VP Engineering, Inc.
2815 Coliseum Center
Drive, Suite 102
Charlotte, NC 28217

CIVIL ENGINEERING

McAdams
2905 Meridian Parkway
Durham, NC 27713

PRELIMINARY
FOR REVIEW ONLY
THESE DOCUMENTS ARE FOR DESIGN
REVIEW AND NOT INTENDED FOR
BIDDING, CONSTRUCTION, OR
PERMIT PURPOSES. THEY WERE
PREPARED BY OR UNDER THE
SUPERVISION OF
CI DESIGN.

AURA
CHAPEL HILL



A REVISION DESCRIPTION

NO.	DATE	DESCRIPTION
1	12/11/2020	90% DESIGN DEVELOPMENT
2	12/11/2020	ISSUE DATE

Copyright © by Ci Design Inc. All Rights Reserved.
DRAWN BY: Author
CHECKED BY: Checker
PROJECT NUMBER: TRG20000

COVER SHEET

NOT FOR CONSTRUCTION
SHEET NUMBER

T-000



www.ci-designinc.com

CLIENT

TRIMIC RESIDENTIAL GROUP
110 CORCORAN STREET, 5TH FLOOR
DURHAM, NORTH CAROLINA, 27701
PHONE: 919.854.7395

AURA
CONDITIONAL ZONING PERMIT
NORTH ESTES DRIVE
CHAPEL HILL, NORTH CAROLINA, 27516

REVISIONS

PLAN INFORMATION

PROJECT NO.: Author

SCALE: As indicated
DATE: 11/13/2020

A5.02




BUILDING 1 - SOUTH ELEVATION 2
1/16" = 1'-0"

1




BUILDING 1 - SOUTH ELEVATION 1
1/16" = 1'-0"

2

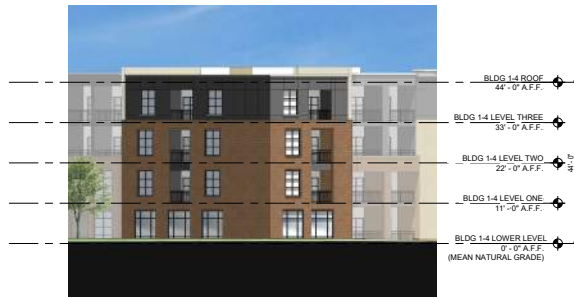


BUILDING 1 - PLAZA WEST
1/16" = 1'-0"

3

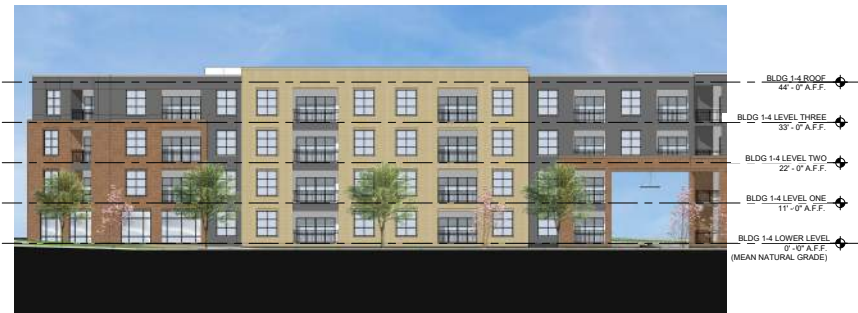

BUILDING 1 - PLAZA SOUTH
1/16" = 1'-0"

4

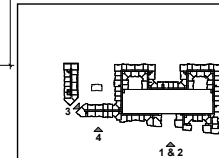

KEY PLAN



414 Fayetteville Street
Raleigh, North Carolina 27601
P: 919.589.1820
F: 443.549.4430
www.ci-designinc.com

OWNER



201 East Chapel Hill Street
Durham, NC 27701
P: 919.884.7385
www.trgnc.com

STRUCTURAL ENGINEERING

Carroll Engineering, Inc.
215 Sanding Circle
Suite 100, Hunt Valley,
MD 21081

MEP ENGINEERING

VP Engineering, Inc.
2815 Columbia Circle
Doris, Suite 100
Durham, NC 27617

CIVIL ENGINEERING

McAdams
2500 Southern Parkway
Durham, NC 27713

PRELIMINARY
FOR REVIEW ONLY
THIS DOCUMENT IS FOR DESIGN
REVIEW AND NOT INTENDED FOR
BIDDING, CONSTRUCTION, OR
PERMIT PURPOSES. IT IS THE
PROPERTY OF CI DESIGN, INC. AND
UNDER THE
SUPERVISION OF
CI DESIGN.

AURA
CHAPEL HILL



NO.	DATE	DESCRIPTION
1	12/11/2020	90% DESIGN
2	1/13/2021	DELIVERABLE: DEVELOPMENT
3	1/13/2021	ISSUE DATE: 1/13/2021
4	1/13/2021	Copyright (c) by CI Design Inc. All Rights Reserved.

DRAWN BY: Author
CHECKED BY: Checker
PROJECT NUMBER: TRG20000

BUILDING ELEVATIONS

NOT FOR CONSTRUCTION

SHEET NUMBER


A-303

ELEVATION GENERAL NOTES

- SEE SPECIFICATIONS FOR DETAILED INFORMATION.
- SEE ADD-202 FOR GENERAL CONDITIONS OF THE CONTRACT FOR CONSTRUCTION.
- SEE SHEET 1001 FOR TYPICAL NOTES, SYMBOLS, ACCESSIBILITY MOUNTING STANDARDS, AND ABBREVIATIONS. SEE SHEET 1002 FOR CODE SUMMARY INFORMATION.
- CONTRACTOR TO COORDINATE CONSTRUCTION WITH ALL TRADES PRIOR TO COMMENCEMENT OF WORK.
- CONTRACTOR SHALL BE RESPONSIBLE FOR REPAIRING, PATCHING, AND REPLACING ANY DAMAGE DUE TO CONSTRUCTION OR INSTALLATION OF TRADES. REPAIR PATCH AND FINISH OF EXISTING CONDITIONS DAMAGED BY NEW WORK SHALL MATCH ADJACENT WORK.
- EXTERIOR DIMENSIONS ARE TAKEN FROM FACE OF FINISHING OR MASONRY U.N.D. SEE WALL SECTIONS AND DETAILS FOR MORE INFORMATION.
- CONTRACTOR TO FIELD VERIFY DIMENSIONS AND CONNECTION POINTS PRIOR TO COMMENCEMENT OF NEW CONSTRUCTION. IN CASE OF CONFLICT, THE CONTRACTOR SHALL NOTIFY THE ARCHITECT PRIOR TO PROCEEDING WITH WORK.
- ALL ITEMS TO BE SUPPLIED AND INSTALLED BY CONTRACTOR UNLESS SPECIFICALLY LISTED AS "I.C." OR "BY OWNER".
- COORDINATE SEQUENCE OF WORK TO PROTECT ADJACENT SPACES FROM CONSTRUCTION ZONE. PROVIDE BARRIER INFORMATION AS REQUIRED AND DIRECTED BY GENERAL CONTRACTOR AND OWNER.
- MAINTAIN FIRE RATING OF CONSTRUCTION WHERE ANY ITEMS ARE BUILT INTO CONSTRUCTION. ALL PENETRATIONS SHALL BE FIRE STOPPED AND SEALED IN ACCORDANCE TO APPLICABLE U.L. ASSEMBLY RATING.
- REFER TO STRUCTURAL AND MEPP DRAWINGS AND SPECIFICATIONS FOR MORE INFORMATION.

KEYNOTE - ELEVATIONS

Key Number	Material Type
01	FULL BRICK (RED)
02	FULL BRICK (GREY)
03	FLIGHT RIBBON BRICK (RED)
04	FLIGHT RIBBON BRICK (GREY)
05	FLIGHT RIBBON BRICK (BLACK)
06	FLIGHT RIBBON BRICK (WHITE)
07	FLIGHT RIBBON BRICK (BLACK)
08	FLIGHT RIBBON BRICK (WHITE)
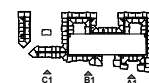


KEY PLAN




NORTH ELEVATION
1/8" = 1'-0"



WEST ELEVATION B
1/8" = 1'-0"

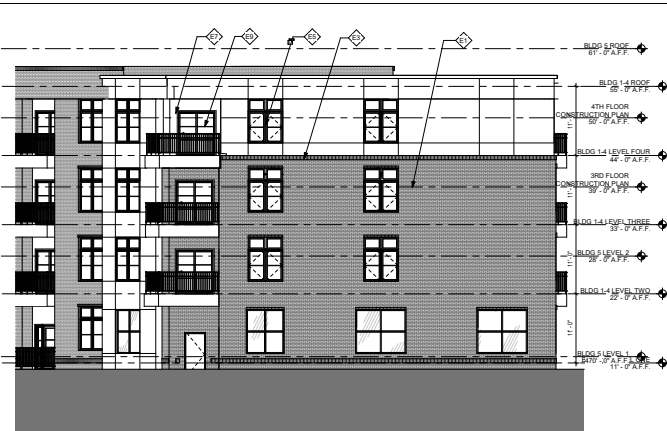

PLAZA WEST ELEVATION
1/8" = 1'-0"

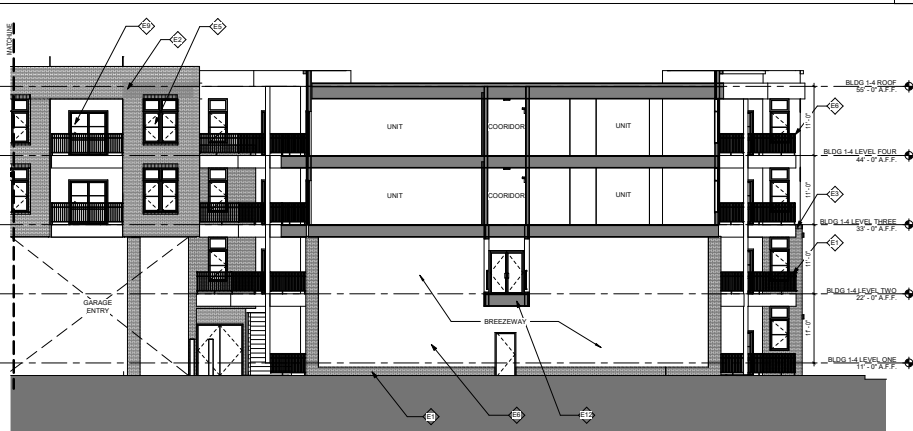

WEST ELEVATION A
1/8" = 1'-0"

ELEVATION GENERAL NOTES

- SEE SPECIFICATIONS FOR DETAILED INFORMATION.
- SEE ADD-200 FOR GENERAL CONDITIONS OF THE CONTRACT FOR CONSTRUCTION.
- SEE SHEET T60 FOR TYPICAL NOTES, SYMBOLS, ACCESSIBILITY MOUNTING STANDARDS, AND ABBREVIATIONS. SEE SHEET T10 FOR CODE SUMMARY INFORMATION.
- CONTRACTOR TO COORDINATE CONSTRUCTION WITH ALL TRADES PRIOR TO COMMENCEMENT OF WORK.
- CONTRACTOR SHALL BE RESPONSIBLE FOR REPAIRING, PATCHING, AND REFINISHING ANY DAMAGE DUE TO CONSTRUCTION OR INSTALLATION OF TRADES. REPAIR PATCH AND FINISH OF EXISTING CONDITIONS DAMAGED BY NEW WORK SHALL MATCH ADJACENT WORK.
- EXTERIOR DIMENSIONS ARE TAKEN FROM FACE OF INSULATING OR MASONRY U.O.D. SEE WALL SECTIONS AND DETAILS FOR MORE INFORMATION.
- CONTRACTOR TO FIELD VERIFY DIMENSIONS AND CONNECTION POINTS PRIOR TO COMMENCEMENT OF NEW CONSTRUCTION. IN CASE OF CONFLICT, THE CONTRACTOR SHALL NOTIFY THE ARCHITECT PRIOR TO PROCEEDING WITH WORK.
- ALL ITEMS TO BE SUPPLIED AND INSTALLED BY CONTRACTOR UNLESS SPECIFICALLY LISTED AS "N.C." OR "BY OWNER".
- COORDINATE SEQUENCE OF WORK TO PROTECT ADJACENT SPACES FROM CONSTRUCTION ZONE. PROVIDE BARRIER SEPARATION AS REQUIRED AND DIRECTED BY GENERAL CONTRACTOR AND OWNER.
- MAINTAIN FIRE RATING OF CONSTRUCTION WHERE ANY ITEMS ARE BUILT INTO CONSTRUCTION. ALL PENETRATIONS SHALL BE FIRE STOPPED AND SEALED IN ACCORDANCE TO APPLICABLE U.L. ASSEMBLY RATING.
- REFER TO STRUCTURAL AND MEPP DRAWINGS AND SPECIFICATIONS FOR MORE INFORMATION.

KEYNOTE - ELEVATIONS

Key Label	Material Note
B1	FULL BRICK (RED)
B2	FULL BRICK (RED)
B3	SOLDER ROW BRICK (RED)
B4	SOLDER ROW BRICK (RED)
B5	CEMENT MASONRY
B6	FIBER CEMENT PANEL - BLACK
B7	FIBER CEMENT PANEL - GREY
B8	FIBER CEMENT PANEL - WHITE
B9	GLASS DOOR
B10	MANUFACTURED STONE
B11	BREEZEWAY BRIDGE
B12	GLASS ENTRY
B13	POOF BLISSGARD BACKER
B14	PEDESTAL POLE LIGHT

KEY PLAN

414 Fayetteville Street
Raleigh, North Carolina 27601
P: 919.589.1820
F: 443.549.4430
www.ci-designinc.com

201 East Chapel Hill Street
Durham, NC 27701
P: 919.884.7385
www.trginc.com

VP Engineering, Inc.
215 Siding Circle
Suite 100, Hunt Valley
MD 21081
www.vpe.com

McAdams
200 Sander Parkway
Durham, NC 27713

PRELIMINARY FOR REVIEW ONLY
THESE DOCUMENTS ARE FOR DESIGN REVIEW AND NOT INTENDED FOR BIDDING, CONSTRUCTION, OR PERMIT PURPOSES. THEY WERE PREPARED BY OR UNDER THE SUPERVISION OF A CI DESIGNER.

AURA
CHAPEL HILL

NOT FOR CONSTRUCTION

A-304



POOL AREA EAST
1/8" = 1'-0"




POOL AREA WEST
1/8" = 1'-0"



SOUTHEAST CTYD EAST
1/8" = 1'-0"



SOUTHEAST CTYD WEST
1/8" = 1'-0"

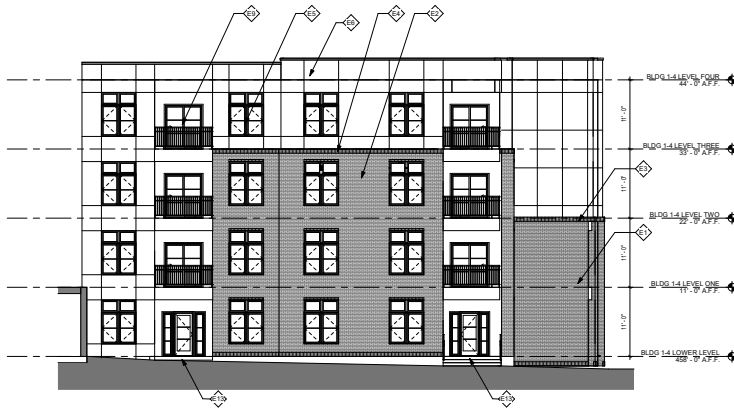

SOUTH CTYD EAST
1/8" = 1'-0"



SOUTH CTYD WEST
1/8" = 1'-0"

ELEVATION GENERAL NOTES

- SEE SPECIFICATIONS FOR DETAILED INFORMATION.
- SEE ADD-2007 FOR GENERAL CONDITIONS OF THE CONTRACT FOR CONSTRUCTION.
- SEE SHEET T601 FOR TYPICAL NOTES, SYMBOLS, ACCESSIBILITY MOUNTING STANDARDS, AND ABBREVIATIONS. SEE SHEET T100 FOR CODE SUMMARY INFORMATION.
- CONTRACTOR TO COORDINATE CONSTRUCTION WITH ALL TRADES PRIOR TO COMMENCEMENT OF WORK.
- CONTRACTOR SHALL BE RESPONSIBLE FOR REPAIRING, PATCHING, AND REPLACING ANY DAMAGE DUE TO CONSTRUCTION OR INSTALLATION OF TRIM, REPAIR PATCH, AND FINISH OF EXISTING CONDITIONS DAMAGED BY NEW WORK SHALL MATCH ADJACENT WORK.
- EXTERIOR DIMENSIONS ARE TAKEN FROM FACE OF SHADING OR MASONRY U.O.D. SEE WALL SECTIONS AND DETAILS FOR MORE INFORMATION.
- CONTRACTOR TO FIELD VERIFY DIMENSIONS AND CONNECTION POINTS PRIOR TO COMMENCEMENT OF NEW CONSTRUCTION. IN CASE OF CONFLICT, THE CONTRACTOR SHALL NOTIFY THE ARCHITECT PRIOR TO PROCEEDING WITH WORK.
- ALL ITEMS TO BE SUPPLIED AND INSTALLED BY CONTRACTOR UNLESS SPECIFICALLY LISTED AS "N.C." OR "BY OWNER".
- COORDINATE SEQUENCE OF WORK TO PROTECT ADJACENT SPACES FROM CONSTRUCTION ZONE. PROVIDE BARRIER OR SIGNAGE AS REQUIRED AND DIRECTED BY GENERAL CONTRACTOR AND OWNER.
- MAINTAIN FIRE RATING OF CONSTRUCTION WHERE ANY ITEMS ARE BUILT INTO CONSTRUCTION. ALL PENETRATIONS SHALL BE FIRE STOPPED AND SEALED IN ACCORDANCE TO APPLICABLE U.L. ASSEMBLY RATING.
- REFER TO STRUCTURAL AND MEPP DRAWINGS AND SPECIFICATIONS FOR MORE INFORMATION.

KEYNOTE - ELEVATIONS

Key Number	Material Note
01	FULL BRICK (RED)
02	FULL BRICK (WHITE)
03	FOURER ROW BRICK (RED)
04	FOURER ROW BRICK (WHITE)
05	CEMENTitious CONCRETE
06	FIBER CEMENT PANEL - BLACK
07	FIBER CEMENT PANEL - GREY
08	FIBER CEMENT PANEL - WHITE
09	GLASS DOOR
10	MANUFACTURED STONE
11	BREEZEWAY BRIDGE
12	GLASS ENTRY
13	POOF BLISS/GRAB RACK
14	PEDESTRIAN POLE LIGHT

KEY PLAN

Ci

414 Fayetteville Street
Raleigh, North Carolina 27601
1: 919.589.1820
1: 443.549.4430
www.ci-designinc.com

TRG

201 East Chapel Hill Street
Durham, NC 27701
1: 919.884.7385
www.trgdesigninc.com

Carol Engineering, Inc.
215 Siding Creek
Suite 100, Hunt Valley
MD 21081

VP Engineering, Inc.
2815 Columbia Circle
Chapel Hill, NC 27517

McLams
2800 Sappington Parkway
Durham, NC 27713

AURA CHAPEL HILL

PRELIMINARY FOR REVIEW ONLY
THESE DOCUMENTS ARE FOR DESIGN REVIEW AND NOT INTENDED FOR BIDDING, CONSTRUCTION, OR PERMIT PURPOSES. THEY WERE PREPARED BY OR UNDER THE SUPERVISION OF A CI DESIGNER.

DESIGN DELIVERABLE: DEVELOPMENT
ISSUE DATE: 12/11/2020
Copyright © by Ci Design Inc. All Rights Reserved.

DRAWN BY: Author
CHECKED BY: Checker
PROJECT NUMBER: TRG20000

BUILDING ELEVATIONS

NOT FOR CONSTRUCTION

A-305




EAST PARKING CTYD EAST
1/8" = 1'-0"



EAST PARKING DECK WEST ELEVATION
1/8" = 1'-0"



EAST PARKING DECK NORTH ELEVATION
1/8" = 1'-0"

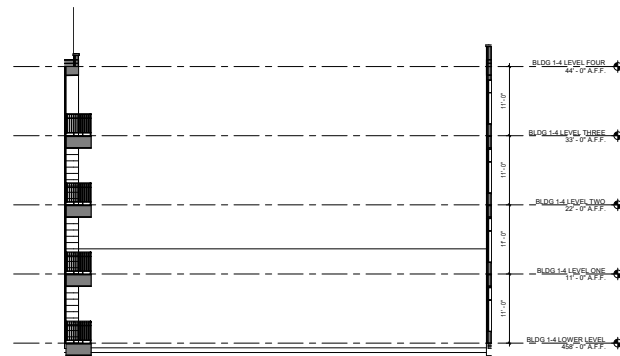

EAST PARKING CTYD SOUTH ELEVATION
1/8" = 1'-0"

ELEVATION GENERAL NOTES

- SEE SPECIFICATIONS FOR DETAILED INFORMATION.
- SEE ADD-202 FOR GENERAL CONDITIONS OF THE CONTRACT FOR CONSTRUCTION.
- SEE SHEET T60 FOR TYPICAL NOTES, SYMBOLS, ACCESSIBILITY MOUNTING STANDARDS, AND ABBREVIATIONS. SEE SHEET T10 FOR CODE SUMMARY INFORMATION.
- CONTRACTOR TO COORDINATE CONSTRUCTION WITH ALL TRADES PRIOR TO COMMENCEMENT OF WORK.
- CONTRACTOR SHALL BE RESPONSIBLE FOR REPAIRING, PATCHING, AND REPLACING ANY DAMAGE DUE TO CONSTRUCTION OR INSTALLATION OF TRADES. REPAIR PATCH AND FINISH OF EXISTING CONDITIONS DAMAGED BY NEW WORK SHALL MATCH ADJACENT WORK.
- EXTERIOR DIMENSIONS ARE TAKEN FROM FACE OF SHEATHING OR MASONRY U.N.O. SEE WALL SECTIONS AND DETAILS FOR MORE INFORMATION.
- CONTRACTOR TO FIELD VERIFY DIMENSIONS AND CONNECTION POINTS PRIOR TO COMMENCEMENT OF NEW CONSTRUCTION. IN CASE OF CONFLICT, THE CONTRACTOR SHALL NOTIFY THE ARCHITECT PRIOR TO PROCEEDING WITH WORK.
- ALL ITEMS TO BE SUPPLIED AND INSTALLED BY CONTRACTOR UNLESS SPECIFICALLY LISTED AS "U.N.O. OR BY OWNER".
- COORDINATE SEQUENCE OF WORK TO PROTECT ADJACENT SPACES FROM CONSTRUCTION ZONE. PROVIDE BARRIER SEPARATION AS REQUIRED AND DIRECTED BY GENERAL CONTRACTOR AND OWNER.
- MAINTAIN FIRE RATING OF CONSTRUCTION WHERE ANY ITEMS ARE BUILT INTO CONSTRUCTION. ALL PENETRATIONS SHALL BE FIRE STOPPED AND SEALED IN ACCORDANCE TO APPLICABLE U.L. ASSEMBLY RATING.
- REFER TO STRUCTURAL AND MEPP DRAWINGS AND SPECIFICATIONS FOR MORE INFORMATION.

KEYNOTE - ELEVATIONS

Key Number	Material Type
01	FULL BRICK (RED)
02	FULL BRICK (GREY)
03	COLOR RICH BRICK (RED)
04	COLOR RICH BRICK (GREY)
05	CASHEM WINDOW
06	FIBER CEMENT PANEL - BLACK
07	FIBER CEMENT PANEL - GREY
08	FIBER CEMENT PANEL - WHITE
09	GLASS DOOR
10	MANUFACTURED STONE
11	BREEZEWAY BRIDGE
12	POOL DECK
13	POOF BULLDOZER BACKER
14	PEDESTAL POLE LIGHT

414 Fayetteville Street
Raleigh, North Carolina 27601
P: 919.589.1820
F: 443.549.4430
www.ci-designinc.com

201 East Chapel Hill Street
Durham, NC 27701
P: 919.884.7385
www.trgdesigninc.com

Carroll Engineering, Inc.
215 Siding Circle
Suite 100, Hunt Valley
MD 21081

VP Engineering, Inc.
2815 Columbia Circle
Durham, NC 27707

McAdams
2000 Sappington Parkway
Durham, NC 27713

PRELIMINARY FOR REVIEW ONLY. THESE DOCUMENTS ARE FOR DESIGN REVIEW AND NOT INTENDED FOR BIDDING, CONSTRUCTION, OR PERMIT PURPOSES. THEY WERE PREPARED BY OR UNDER THE SUPERVISION OF CI DESIGN.

AURA CHAPEL HILL

REV.	DATE	DESCRIPTION
1	12/11/2020	90% DESIGN
2	12/11/2020	DEVELOPMENT

DESIGNED BY: Author
CHECKED BY: Checker
PROJECT NUMBER: TRG20000

BUILDING ELEVATIONS

NOT FOR CONSTRUCTION

SHEET NUMBER: **A-306**

Ci

1



PRELIMINARY
FOR REVIEW ONLY
THESE DOCUMENTS ARE FOR DESIGN
REVIEW AND NOT INTENDED FOR
BIDDING, CONSTRUCTION, OR
PERMIT PURPOSES. THEY WERE
PREPARED BY OR UNDER THE
SUPERVISION OF
CI DESIGN.

AURA
CHAPEL HILL

PROJECT TEAM



STRUCTURAL:

CARROL ENGINEERING, INC
215 SCHILLING CIRCLE SUITE 102
HUNT VALLEY, MD 21031

MECHANICAL, ELECTRICAL,

MEP ENGINEERING, INC
2815 COLISEUM CENTER DRIVE, SUITE 180
CHARLOTTE, NC 28217

LIGHTING:

ACOUSTICAL:

NAME
STREET
CITY, STATE ZIP
TEL: XXX-XXX-XXXX

NAME
STREET
CITY, STATE ZIP
TEL: XXXXXX-XXXX

RATE	DESCRIPTION
1.00	ISSUED FOR...
VERABLE:	
E DATE: 00/00/00	
nt (c) by CI Design, Inc. All Rights Reserved.	
OWN BY: Author	
CKED BY: Checker	
JECT NUMBER: TRG20000	

COVER SHEET

NOT FOR CONSTRUCTION


T-000




POD 1 SOUTH ELEVATION
168' ± 1'-0" B2



POD 1 NORTH ELEVATION
168' ± 1'-0" A2

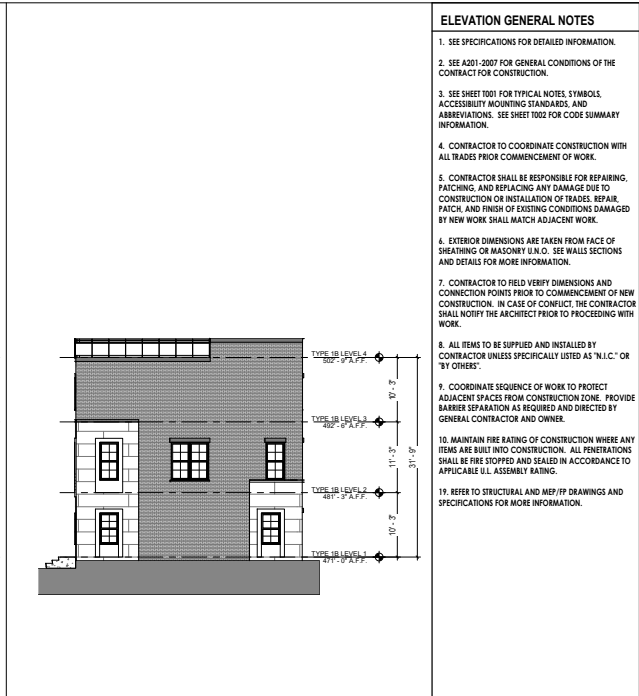



POD 1 EAST ELEVATION
168' ± 1'-0" B1

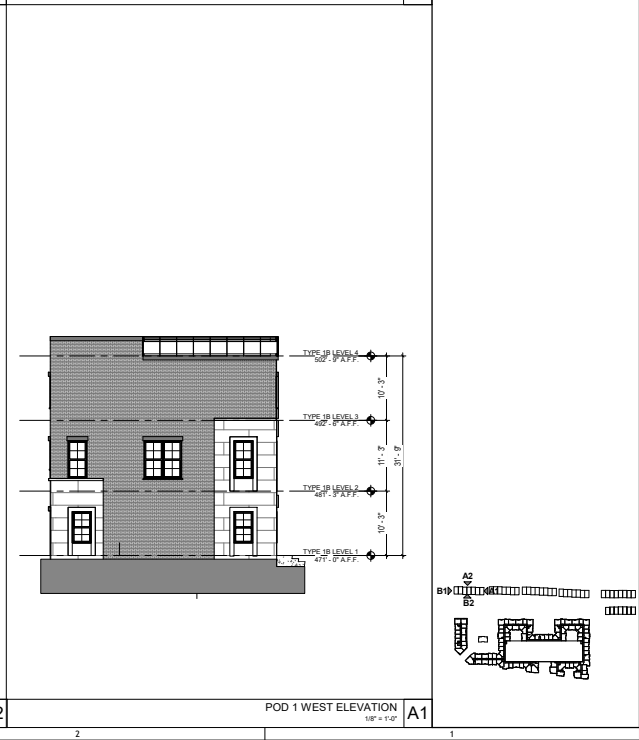


POD 1 WEST ELEVATION
168' ± 1'-0" A1

- #### ELEVATION GENERAL NOTES
1. SEE SPECIFICATIONS FOR DETAILED INFORMATION.
 2. SEE A201-2007 FOR GENERAL CONDITIONS OF THE CONTRACT FOR CONSTRUCTION.
 3. SEE SHEET T001 FOR TYPICAL NOTES, SYMBOLS, ACCESSIBILITY MOUNTING STANDARDS, AND ABBREVIATIONS. SEE SHEET T002 FOR CODE SUMMARY INFORMATION.
 4. CONTRACTOR TO COORDINATE CONSTRUCTION WITH ALL TRADES PRIOR COMMENCEMENT OF WORK.
 5. CONTRACTOR SHALL BE RESPONSIBLE FOR REPAIRING, PATCHING, AND REPLACING ANY DAMAGE DUE TO CONSTRUCTION OR INSTALLATION OF TRADES. REPAIR, PATCH, AND FINISH OF EXISTING CONDITIONS DAMAGED BY NEW WORK SHALL MATCH ADJACENT WORK.
 6. EXTERIOR DIMENSIONS ARE TAKEN FROM FACE OF SHEATHING OR MASONRY U.S.C. SEE WALLS SECTIONS AND DETAILS FOR MORE INFORMATION.
 7. CONTRACTOR TO FIELD VERIFY DIMENSIONS AND CONNECTION POINTS PRIOR TO COMMENCEMENT OF NEW CONSTRUCTION. IN CASE OF CONFLICT, THE CONTRACTOR SHALL NOTIFY THE ARCHITECT PRIOR TO PROCEEDING WITH WORK.
 8. ALL ITEMS TO BE SUPPLIED AND INSTALLED BY CONTRACTOR UNLESS SPECIFICALLY LISTED AS "N.I.C." OR "BY OTHERS".
 9. COORDINATE SEQUENCE OF WORK TO PROTECT ADJACENT SPACES FROM CONSTRUCTION ZONE. PROVIDE BARRIER SEPARATION AS REQUIRED AND DIRECTED BY GENERAL CONTRACTOR AND OWNER.
 10. MAINTAIN FIRE RATING OF CONSTRUCTION WHERE ANY ITEMS ARE BUILT INTO CONSTRUCTION. ALL PENETRATIONS SHALL BE FIRE STOPPED AND SEALED IN ACCORDANCE TO APPLICABLE U.L. ASSEMBLY RATING.
 11. REFER TO STRUCTURAL AND MEP/FIT DRAWINGS AND SPECIFICATIONS FOR MORE INFORMATION.

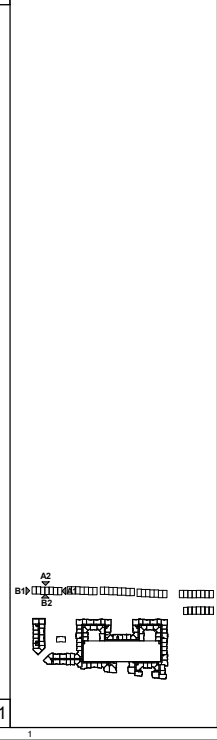




414 Fayetteville Street
Raleigh, North Carolina 27601
t: 919.589.1820
f: 413.569.4430
www.ci-designinc.com



PRELIMINARY
FOR REVIEW ONLY
THESE DOCUMENTS ARE FOR DESIGN
REVIEW AND NOT INTENDED FOR
BIDDING, CONSTRUCTION, OR
PERMIT PURPOSES. THEY WERE
PREPARED BY OR UNDER THE
SUPERVISION OF
CI DESIGN.

AURA
CHAPEL HILL




REV.	DATE	DESCRIPTION
1	00/00/00	ISSUED FOR...
2	00/00/00	DELIVERABLE:
3	00/00/00	ISSUE DATE:
4	00/00/00	Copyright (c) by CI Design Inc. All Rights Reserved.
5	00/00/00	DRAWN BY: Author
6	00/00/00	CHECKED BY: Checker
7	00/00/00	PROJECT NUMBER: XXXXXXXX

POD 1 BUILDING
ELEVATIONS

NOT FOR CONSTRUCTION

A-301

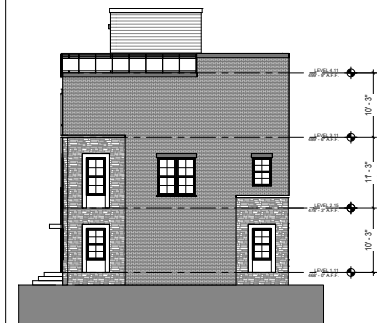

ELEVATION GENERAL NOTES

- SEE SPECIFICATIONS FOR DETAILED INFORMATION
5. SEE A301-2007 FOR GENERAL CONDITIONS OF THE CONTRACT FOR CONSTRUCTION.
6. SEE SHEET T000 FOR TYPICAL NOTES, SYMBOLS, ACCESSIBILITY MOUNTING STANDARDS, AND ABBREVIATIONS. SEE SHEET T002 FOR CODE SUMMARY.
7. CONTRACTOR TO COORDINATE CONSTRUCTION WITH ALL TRADES PRIOR COMMENCEMENT OF WORK.
8. CONTRACTOR SHALL BE RESPONSIBLE FOR REPAIRING, PATCHING, AND REPLACING ANY DAMAGE DUE TO CONSTRUCTION OR INSTALLATION OF TRADES. REPAIR OF EXISTING CONDITIONS OF EXISTING CONDITIONS DAMAGED BY NEW WORK SHALL MATCH ADJACENT WORK.
9. EXTERIOR DEMONITIONS ARE TAKEN FROM FACE OF EXISTING WORK OR MASONRY (SEE SEE WORK) FOR SECTIONS AND DETAILS FOR MORE INFORMATION.
10. CONTRACTOR TO FIELD VERIFY DIMENSIONS AND CONNECTION POINTS PRIOR TO COMMENCEMENT OF NEW CONSTRUCTION. IN CASE OF CONFLICT, THE CONTRACTOR SHALL NOTIFY THE ARCHITECT PRIOR TO PROCEEDING WITH WORK.
11. ALL ITEMS TO BE SUPPLIED AND INSTALLED BY CONTRACTOR UNLESS SPECIFICALLY LISTED AS "N.L.C." OR "BY OTHERS".
12. COORDINATE SEQUENCE OF WORK TO PROTECT ALL EXISTING CONDITIONS AND CONSTRUCTION ZONE. PROVIDE BARRIER SEPARATION AS REQUIRED AND DESIGN OF GENERAL CONTRACTOR AND OWNER.
13. MAINTAIN FIRE RATING OF CONSTRUCTION WHERE ANY ITEMS ARE BUILT INTO CONSTRUCTION. MAINTAIN ALL FIRE RATING OF CONSTRUCTION AS REQUIRED IN ACCORDANCE TO APPLICABLE U.L. ASSEMBLY RATING.
14. IN REFER TO STRUCTURAL, AND FIELD DRAWINGS AND SPECIFICATIONS FOR MORE INFORMATION.

ci

414 Fayetteville Street
Raleigh, North Carolina 27601
t: 919.589.1820
f: 443.569.6430
www.cj-designinc.com



PRELIMINARY
FOR REVIEW ONLY
THESE DOCUMENTS ARE FOR DESIGN
REVIEW AND NOT INTENDED FOR
BIDDING, CONSTRUCTION, OR
PERMIT PURPOSES. THEY WERE
PREPARED BY OR UNDER THE
SUPERVISION OF
FLORIAN G. GRIFFIN

A U R A
CHapel Hill[illegible]

REV	DATE	DESCRIPTION
		DESIGN ISSUED FOR...
		DELIVERABLE:
		ISSUE DATE: 00/00/00
Copyright (c) by C-Design, Inc. All Rights Reserved.		
DRAWN BY: Author		
CHECKED BY: Checker		
PROJECT NUMBER: TRG20000		



SHEET TITLE:
**POD 2 BUILDING
ELEVATION**

NOT FOR CONSTRUCTION

A-302

POD 2 SOUTH ELEVATION

POD 2 WEST ELEVATION 1/8" = 1'-0"	B1
--------------------------------------	----

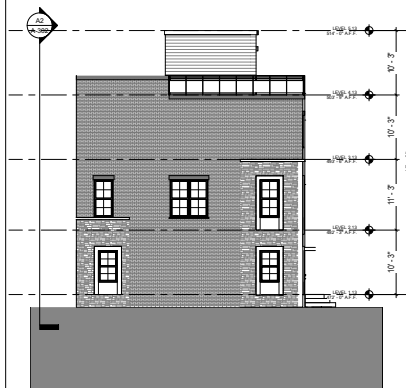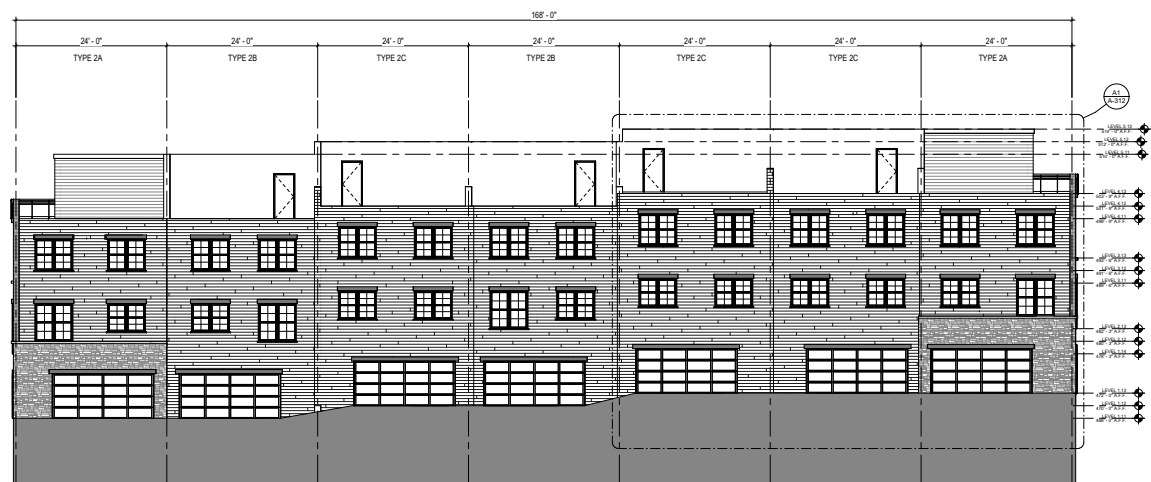

POD 2 NORTH ELEVATION

POD 2 ELEVATION EAST VIEW