





1198 Carraway Crossing
Chapel Hill, NC
Store #14143

Wallin ■ Gomez
ARCHITECTS LTD

711 S. Dearborn Street, Suite 606 | Chicago, Illinois 60605 | 312.427.4702

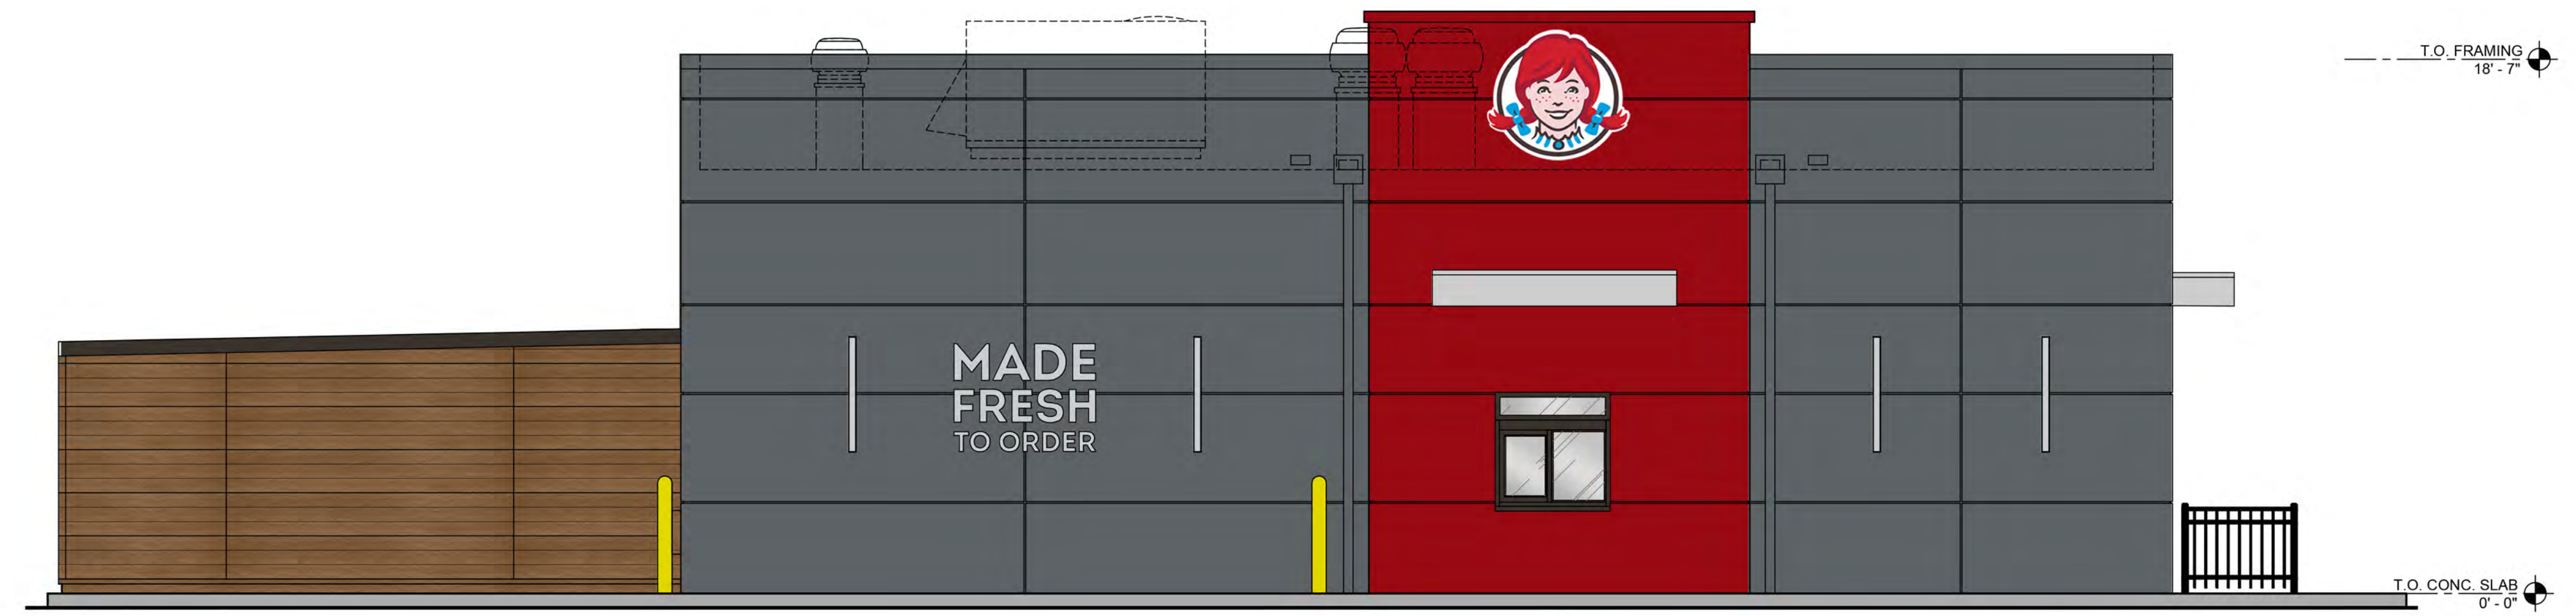


NORTH ELEVATION 1

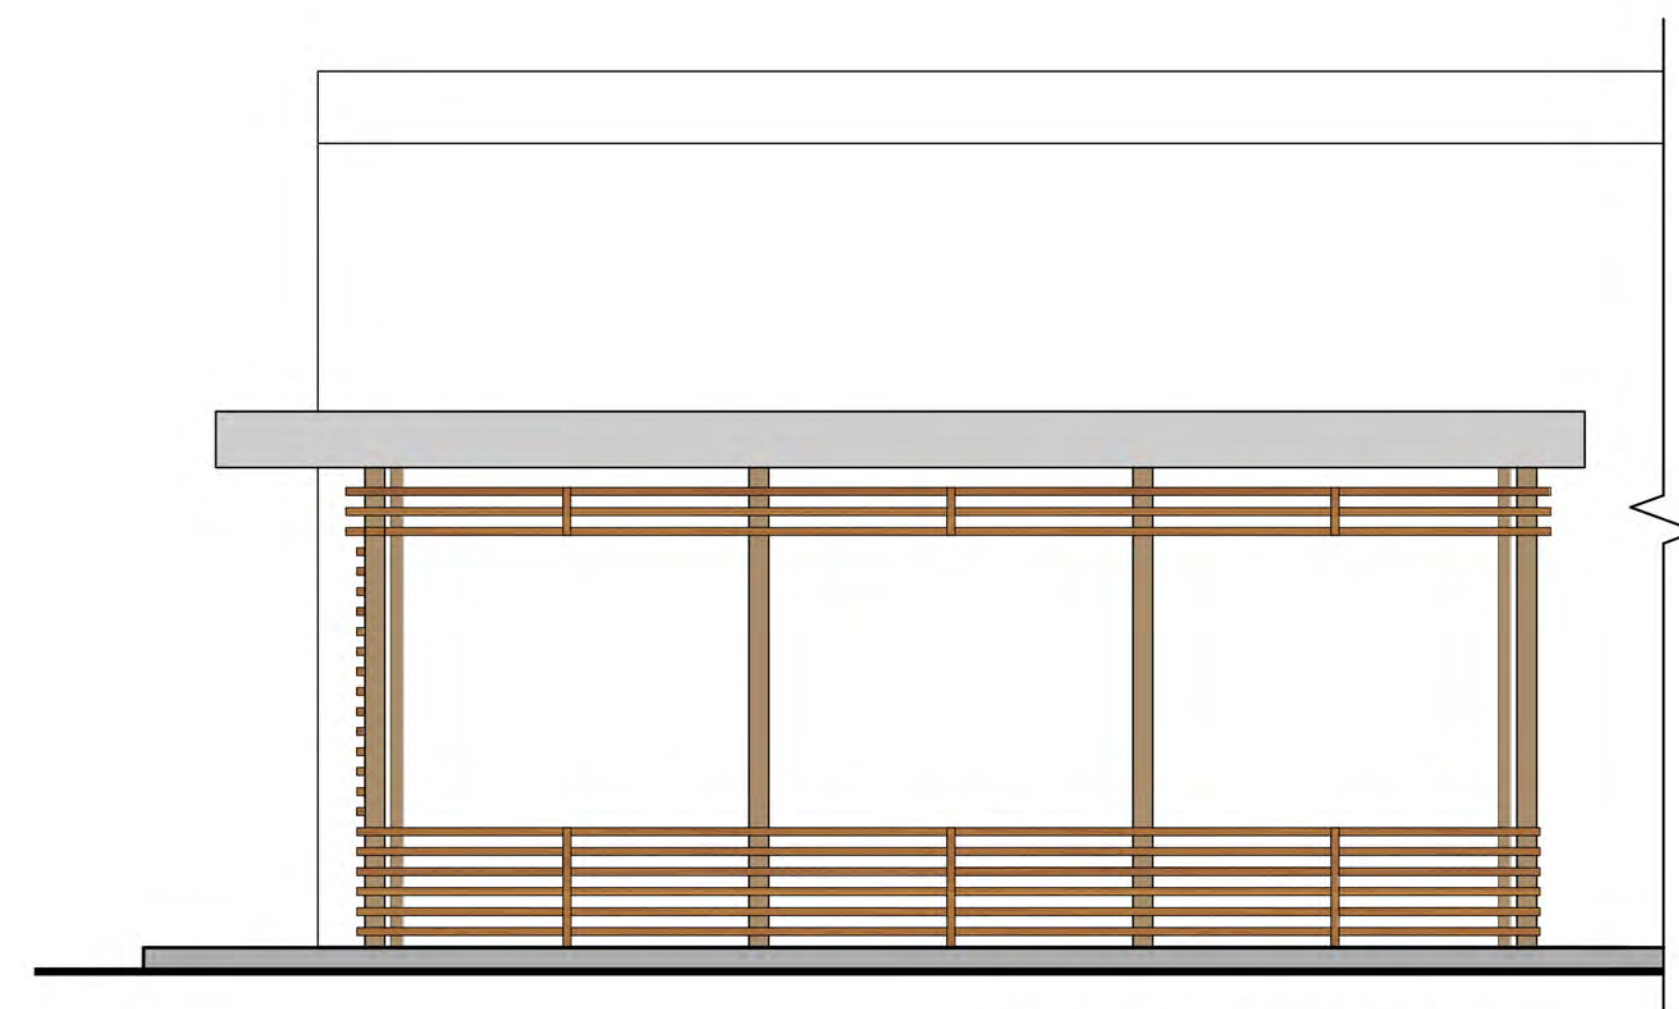


SOUTH ELEVATION 2A
AT PATIO



SOUTH ELEVATION 2

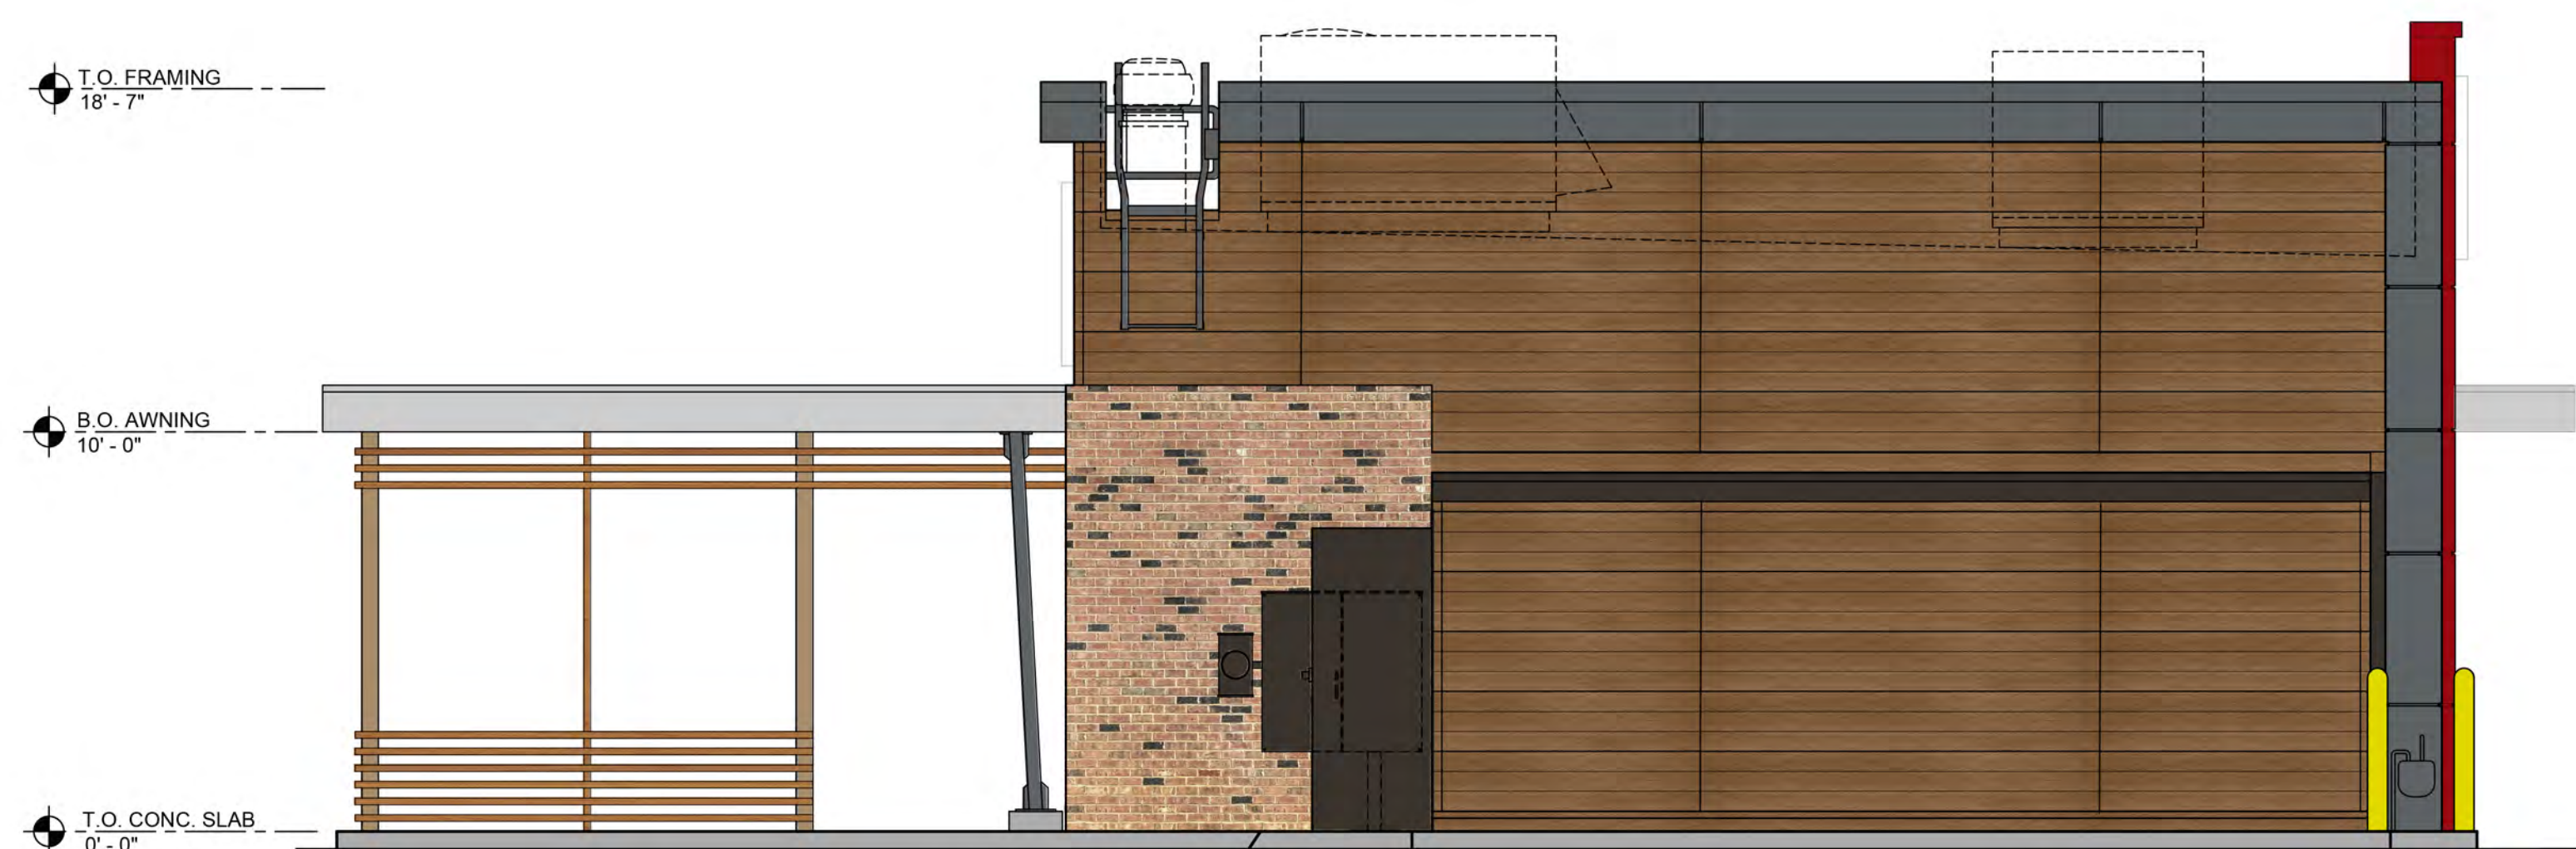

EAST ELEVATION 4

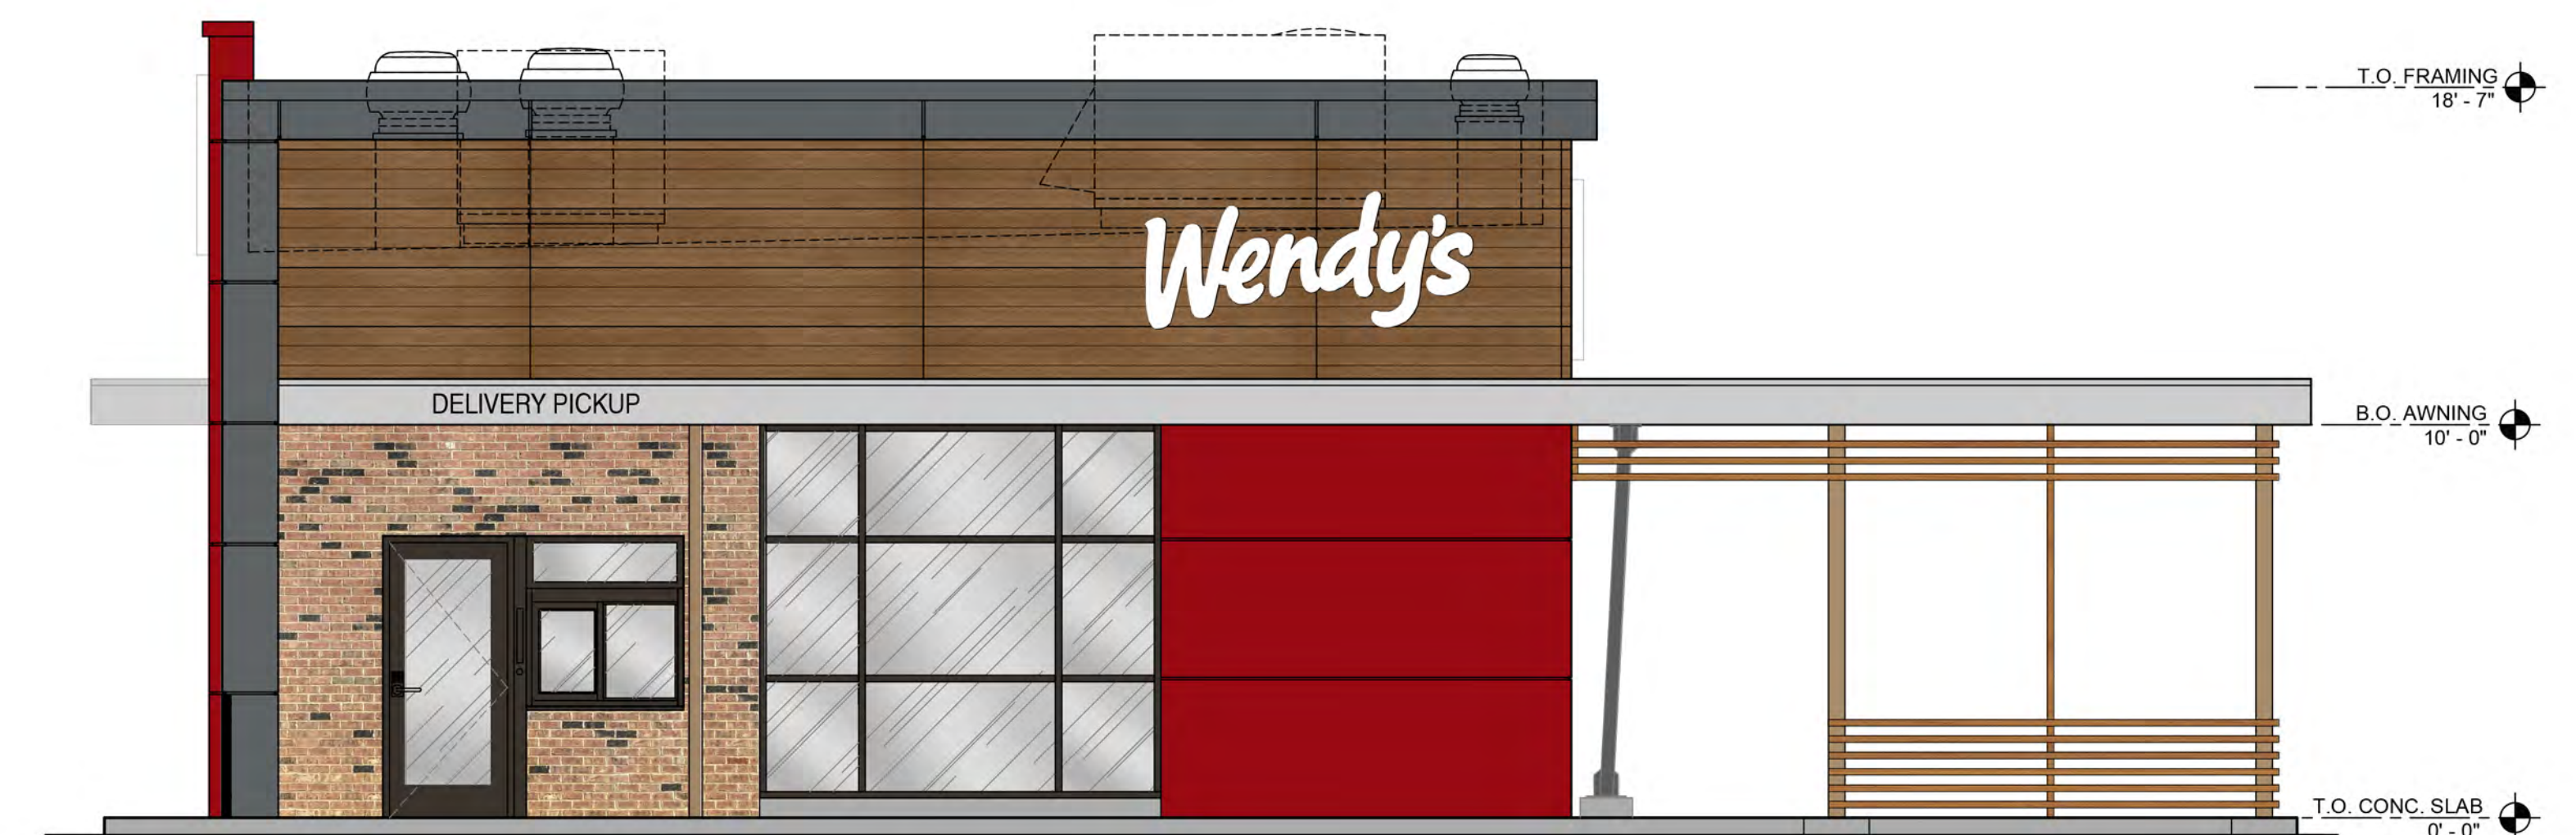

WEST ELEVATION 3