


PRELIMINARY  
NOT FOR  
CONSTRUCTION



860 WEAVER DAIRY ROAD

PROJECT LOCATION:  
CHAPEL HILL, NC

CLIENT/OWNER:  
LAND PLANNING & ENTITLEMENTS  
157 EAST FRANKLIN STREET  
CHAPEL HILL, NC 27514

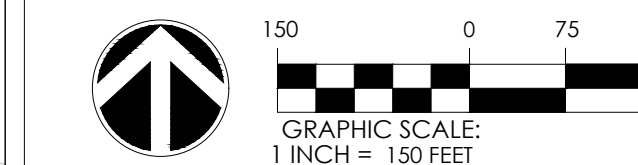

DATUM:	HORIZ.:	VERT.:
--------	---------	--------


JOB NO:
DATE:
DRAWN:
DESIGNED:
REVIEWED:
APPROVED:
SCALE: 1" = 150'

# DP1.0



NO.	REVISIONS	BY	DATE

PRELIMINARY  
NOT FOR  
CONSTRUCTION

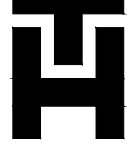

**THOMAS  
&  
HUTTON**

2510 Meridian Parkway • Suite 100  
Durham, NC 27713 • 919.682.0368  
[www.thomasandhutton.com](http://www.thomasandhutton.com)

DISTRICT SPECIFIC PLAN  
LANDSCAPE BUFFERS

---

---

860 WEAVER DAIRY ROAD

---


---

PROJECT LOCATION:  
CHAPEL HILL, NC


---

---

CLIENT/OWNER:  
LAND PLANNING & ENTITLEMENTS  
157 EAST FRANKLIN STREET  
CHAPEL HILL, NC 27514



150      0      75      150



GRAPHIC SCALE:  
1 INCH = 150 FEET

DATUM:	VERT.:
JOB NO.:	
DATE:	
DRAWN:	
DESIGNED:	
REVIEWED:	
APPROVED:	
SCALE: 1" = 150'	

DP1.1