


1 SCHEMATIC PUMP ROOM PLAN  
 F-1 SCALE: 1/2"=1'-0"

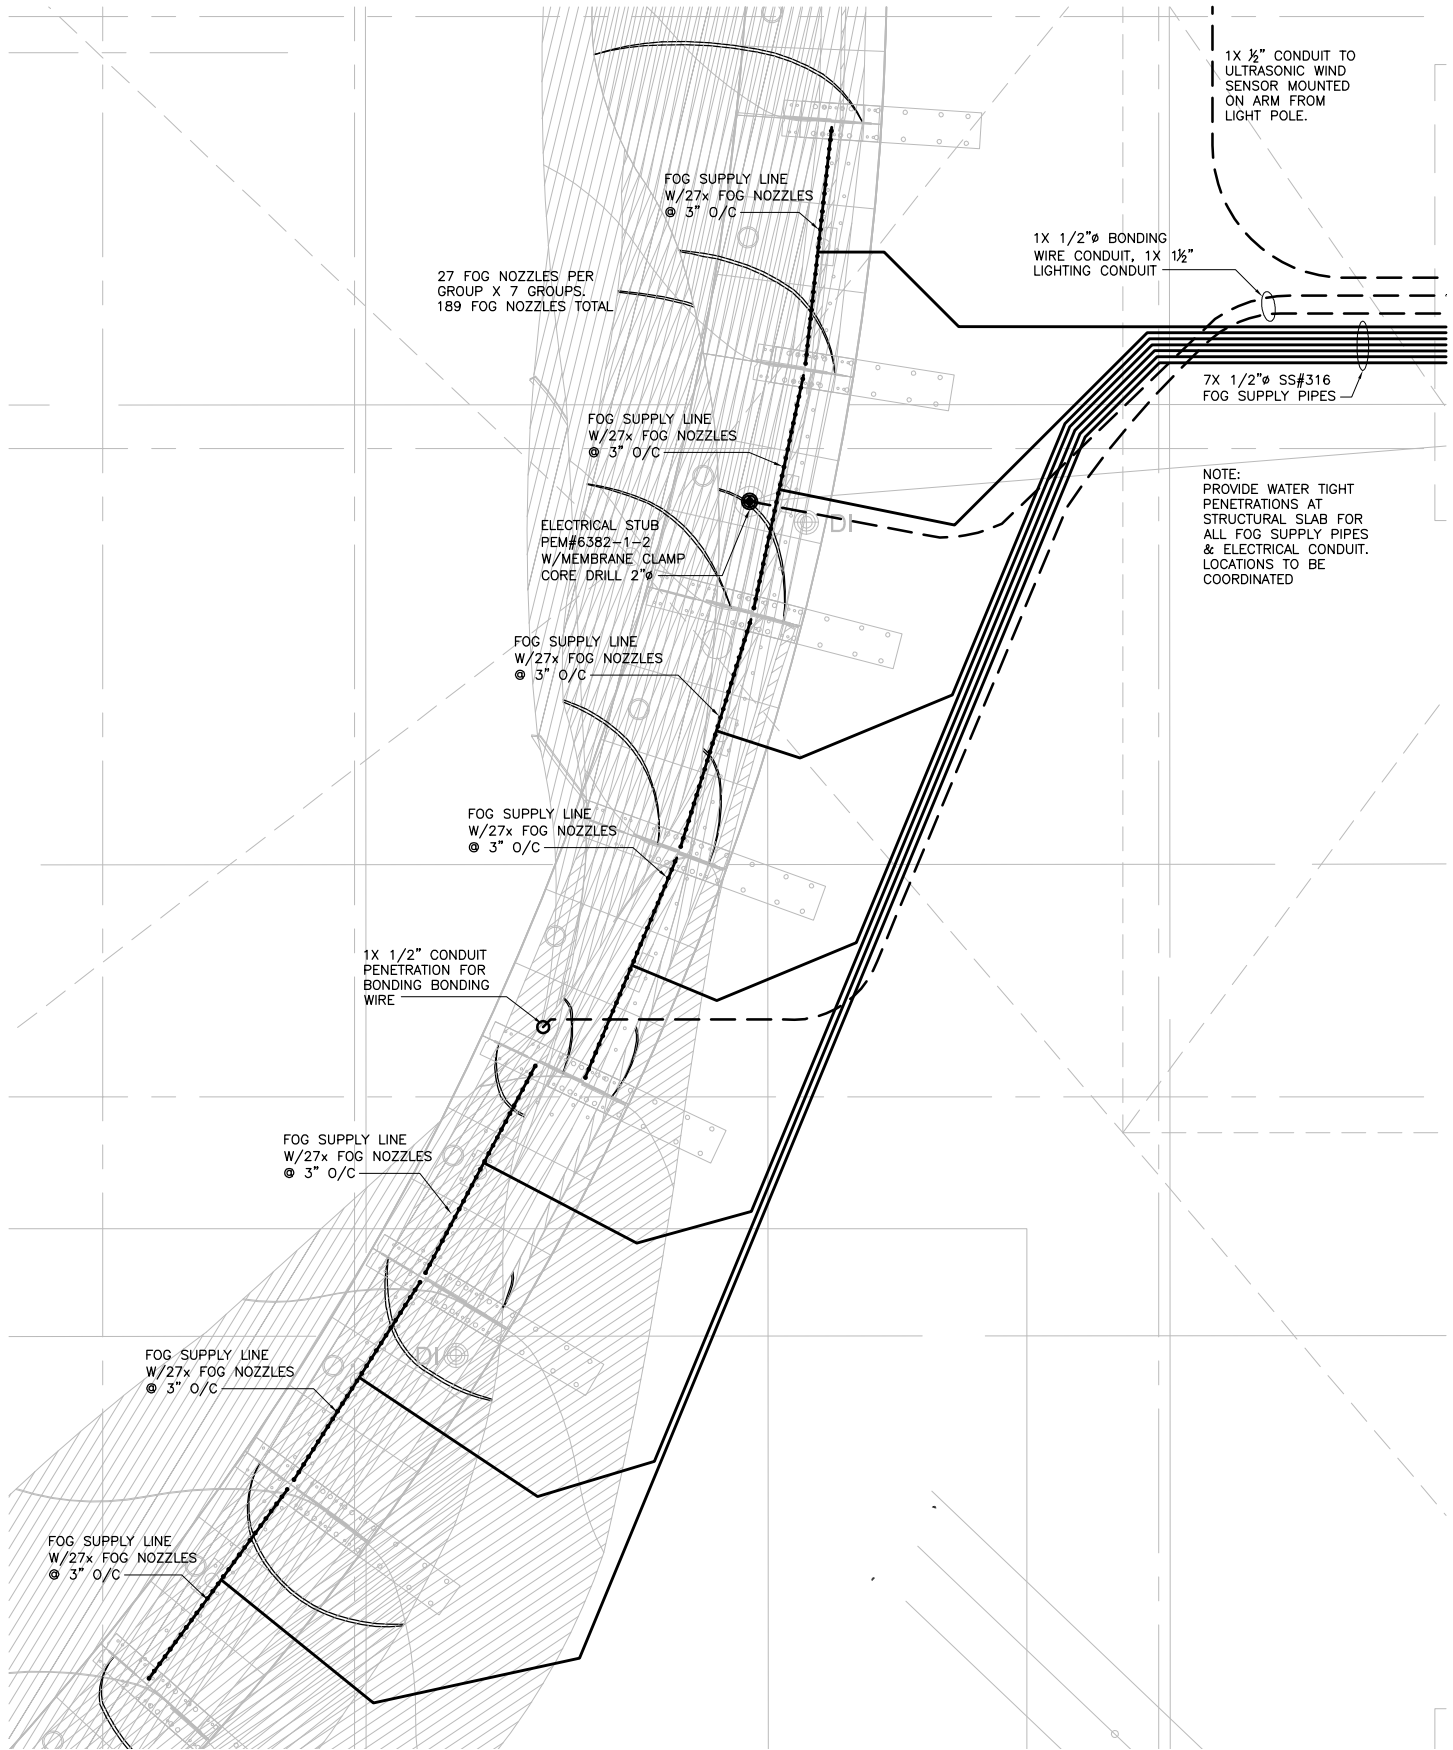

1 SCHEMATIC LAYOUT PLAN  
 F-2 SCALE: 3/16"=1'-0"