

I-40 EXIT RAMP VIEW



EUBANKS EAST BOUND VIEW

SCREENING STUDY SCALE: 3/64" = 1'-0"



SIGHT LINE TO TOP OF SCREENING **EUBANKS ROAD**

EUBANKS ENTRANCE VIEW

COPYRIGHT 2025 - ALL RIGHTS RESERVED PRINTED OR ELECTRONIC DRAWINGS & DOCUMENTATION MAY NOT BE REPRODUCED OR REDISTRIBUTED IN ANY WAY WITHOUT WRITTEN PERMISSION FROM REDLINE **RDU 25-056**

UNC CARRAWAY

CORE & SHELL

300 VILLAGE CENTER DR CHAPEL HILL, NC 27516

DESCRIPTION

VILLAGE

REDLINE

6601 Six Forks Rd. Suite 130 Raleigh, NC 27615

www.redlinedg.com

PRELIMINARY NOT

FOR CONSTRUCTION

919.878.1660

ARCH. PROJECT # ARCHITECTURAL SCREENING STUDY

SCALE: 3/64" = 1'-0"


SCREENING STUDY SCALE:3/64" = 1'-0"

PRINTED DATE AND TIME: 9/19/2025 8:22:21 AM DRAWING LOCATION: Autodesk Docs://RDU 25-056 UNC Carraway Village MOB/RDU 25-056 UNC Carraway Village MOB.rvt



VIEW 1



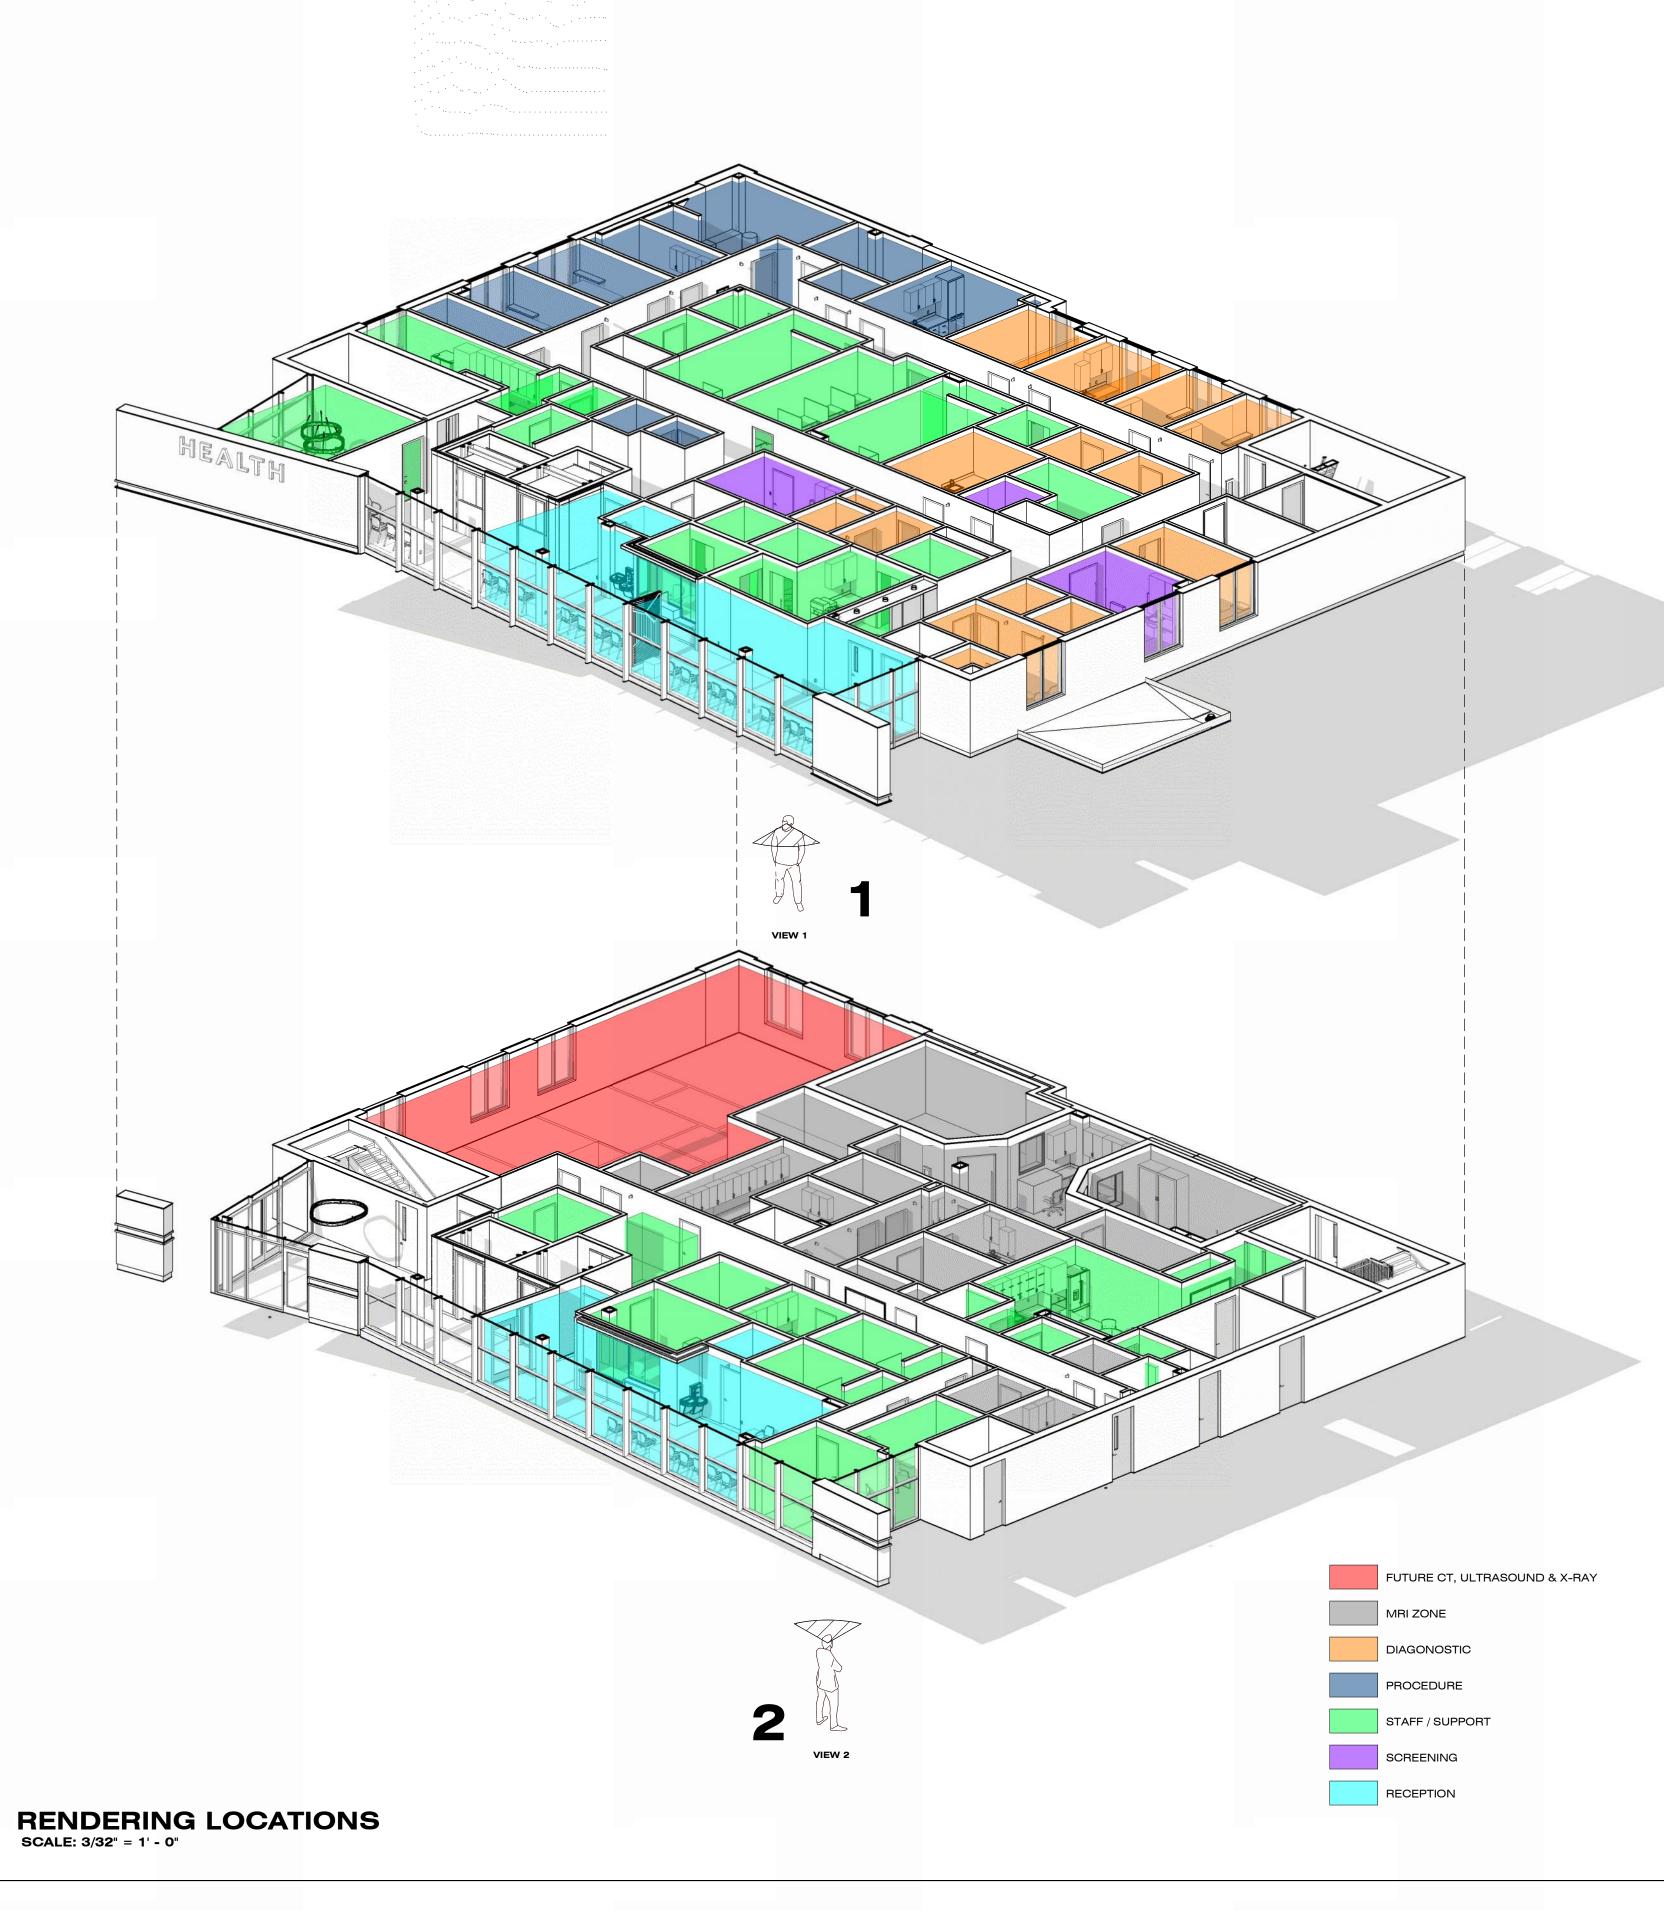


MATERIALS PALATTE:

BRICK:



319 GRAY MODULAR WIRECUT OR SIMILAR https://taylorclaybrick.com/brick-colors/

METAL PANEL:

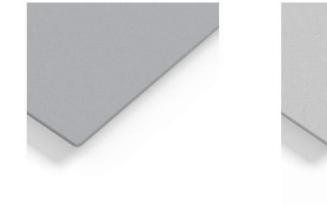

MATCH ANODIC CLEAR OR SIMILAR https://arconic.com/web/aapnorthamerica/colorweld-500/500xl

MATCH MEDIUM GRAY MICA OR SIMILAR https://arconic.com/web/aap-northamerica/colorweld-500/500xl

SHARK FIN BREAK METAL PANEL OR SIMILAR - MATCH GRAY MICA FINISH https://purefreeform.com/sharkfin-corrugated-

REDLINE

6601 Six Forks Rd. Suite 130 Raleigh, NC 27615 919.878.1660 www.redlinedg.com

PRELIMINARY NOT FOR CONSTRUCTION

UNC CARRAWAY VILLAGE CORE & SHELL

300 VILLAGE CENTER DR CHAPEL HILL, NC 27516

HT 2025 - ALL RIGHTS RESERVED OR ELECTRONIC DRAWINGS & DOCUMENTAT


ARCHITECTURAL RENDERINGS SET 1

SCALE: 12" = 1'-0"



VIEW 1



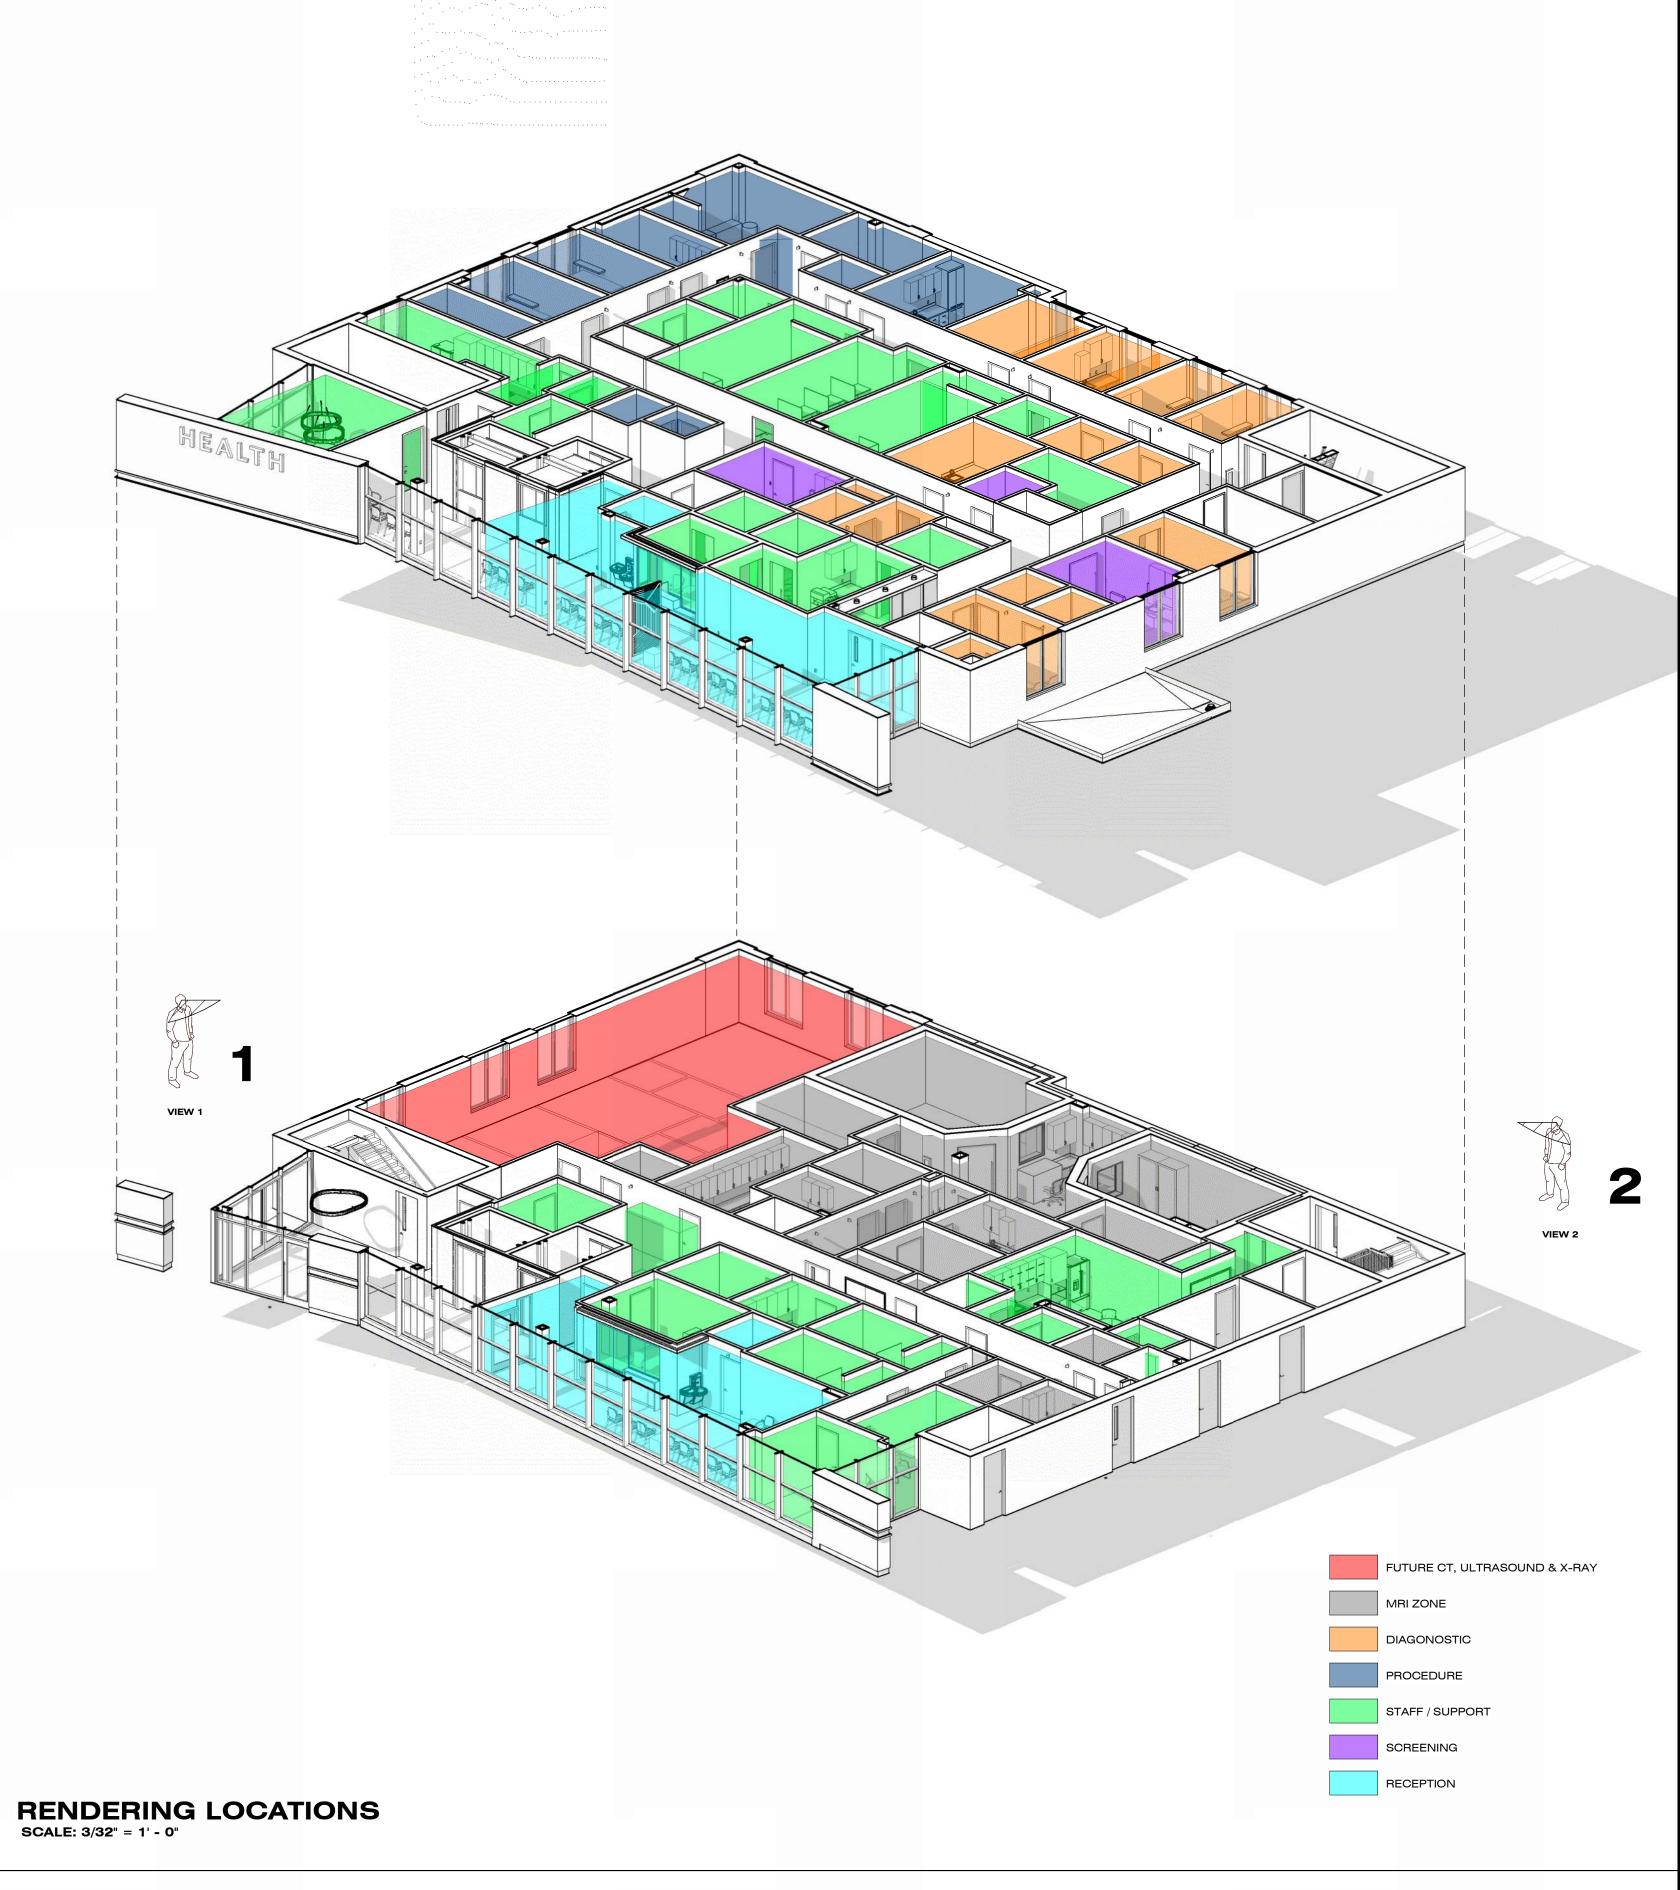

VILLAGE CORE & SHELL

UNC CARRAWAY

REDLINE

6601 Six Forks Rd. Suite 130 Raleigh, NC 27615


www.redlinedg.com

PRELIMINARY NOT

FOR CONSTRUCTION

919.878.1660

300 VILLAGE CENTER DR CHAPEL HILL, NC 27516

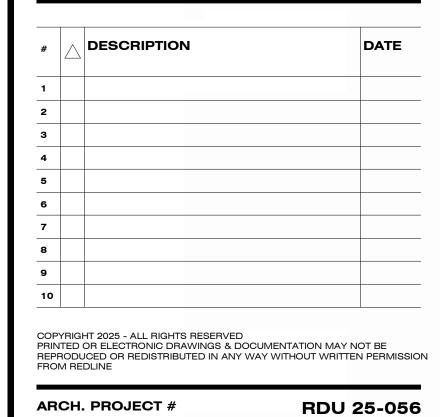

ARCH. PROJECT #

ARCHITECTURAL RENDERINGS SET 2

SCALE: 12" = 1'-0"

MATERIALS PALATTE:

BRICK:

PINEHALL BRICK MILLSTONE OR SIMILAR https://pinehallbrick.com/products/millstone/



319 GRAY MODULAR WIRECUT OR SIMILAR https://taylorclaybrick.com/brick-colors/

METAL PANEL:

MATCH ANODIC CLEAR OR SIMILAR https://arconic.com/web/aapnorthamerica/colorweld-500/500xl

MATCH MEDIUM GRAY MICA OR SIMILAR

https://arconic.com/web/aap-

northamerica/colorweld-500/500xl


SHARK FIN BREAK METAL PANEL OR SIMILAR - MATCH GRAY MICA FINISH

https://purefreeform.com/sharkfin-

corrugated-panel/



PRINTED DATE AND TIME: 9/19/2025 8:22:38 AM DRAWING LOCATION: Autodesk Docs://RDU 25-056 UNC Carraway Village MOB/RDU 25-056 UNC Carraway Village MOB/RDU 25-056 UNC Carraway Village MOB.rvt

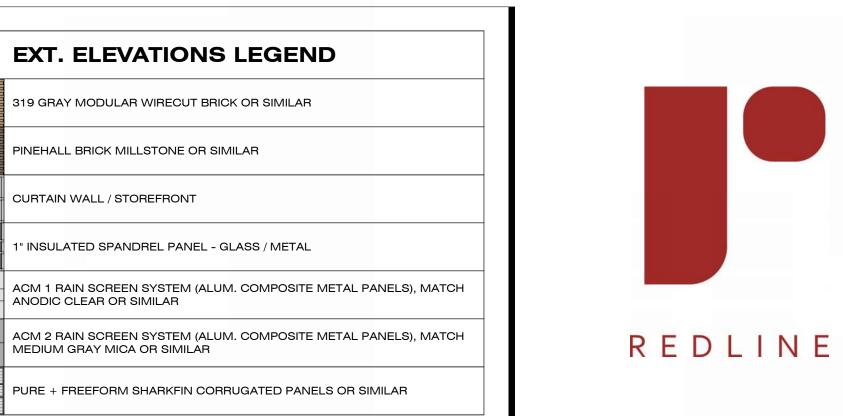

22.5%

EXT. FACADE FENESTRATION PERCENTAGE 5.6% 15.8% 44.7% 23.5%

PURE + FREEFORM SHARKFIN CORRUGATED PANELS OR SIMILAR

EXT. ELEVATIONS LEGEND

319 GRAY MODULAR WIRECUT BRICK OR SIMILAR

1" INSULATED SPANDREL PANEL - GLASS / METAL

PINEHALL BRICK MILLSTONE OR SIMILAR

CURTAIN WALL / STOREFRONT

6601 Six Forks Rd. Suite 130 Raleigh, NC 27615 919.878.1660 www.redlinedg.com

PRELIMINARY NOT FOR CONSTRUCTION

UNC CARRAWAY VILLAGE CORE & SHELL

300 VILLAGE CENTER DR CHAPEL HILL, NC 27516


#		DESCRIPTION		DATE
1				
2				
3				
4				
5				
3				
7				
3				
•				
10				
RIN	ITED (RESERVED //INGS & DOCUMENTATION MAY N ED IN ANY WAY WITHOUT WRITTE	

ARCH. PROJECT #

EXTERIOR ELEVATIONS

SCALE: 1/8" = 1'-0"

RDU 25-056

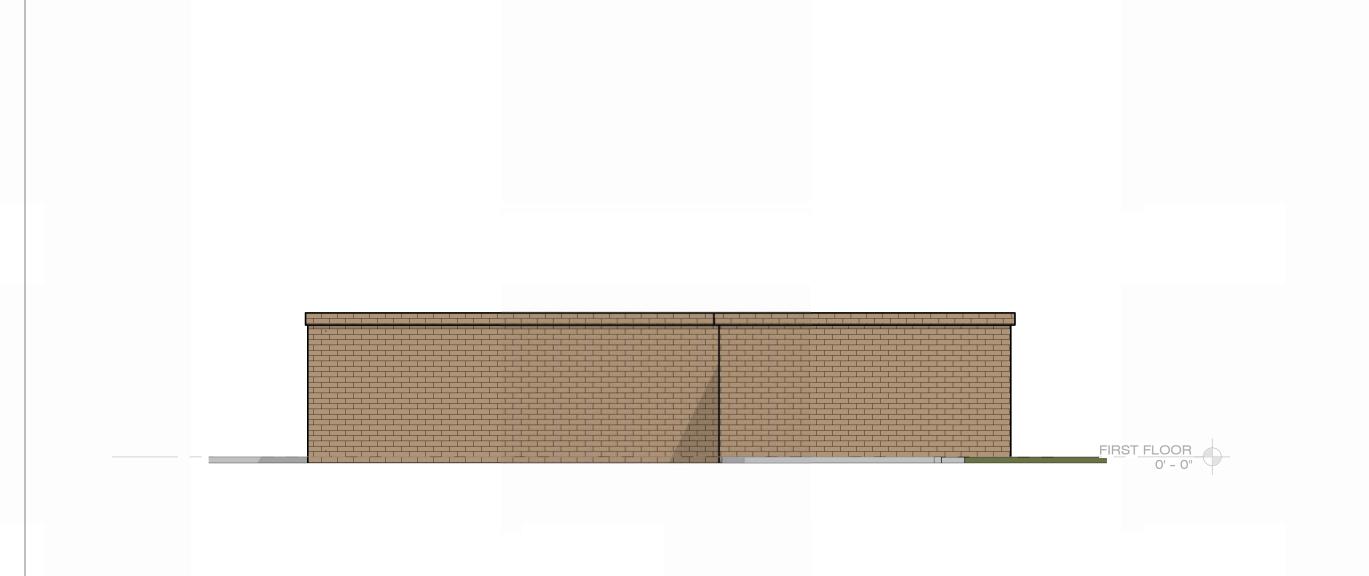



EXT. ELEVATIONS LEGEND
319 GRAY MODULAR WIRECUT BRICK OR SIMILAR
PINEHALL BRICK MILLSTONE OR SIMILAR
CURTAIN WALL / STOREFRONT
1" INSULATED SPANDREL PANEL - GLASS / METAL
ACM 1 RAIN SCREEN SYSTEM (ALUM. COMPOSITE METAL PANELS), MATCH ANODIC CLEAR OR SIMILAR
ACM 2 RAIN SCREEN SYSTEM (ALUM. COMPOSITE METAL PANELS), MATCH MEDIUM GRAY MICA OR SIMILAR
PURE + FREEFORM SHARKFIN CORRUGATED PANELS OR SIMILAR

EXT. FACADE FENESTRATION PERCENTAG		
EAST FACADE	5.6%	
SOUTH FACADE	15.8%	
WEST FACADE	44.7%	
NORTH FACADE	23.5%	
AVERAGE FACADE FENESTRATION	22.5%	




6601 Six Forks Rd. Suite 130 Raleigh, NC 27615 919.878.1660 www.redlinedg.com

PRELIMINARY NOT FOR CONSTRUCTION




2 DUMPSTER WEST ELEVATION SCALE: 1/4" = 1'-0"

DUMPSTER EAST ELEVATION SCALE: 1/4" = 1'-0"

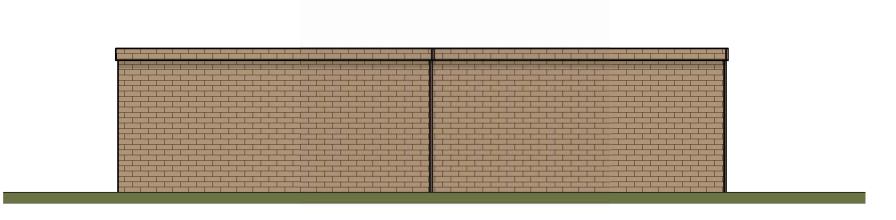

DUMPSTER SOUTH ELEVATION SCALE: 1/4" = 1'-0"

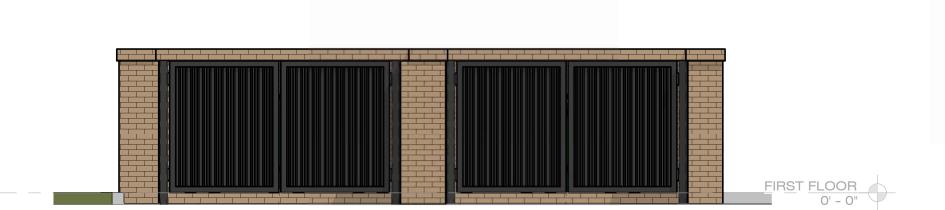

DUMPSTER NORTH ELEVATION SCALE: 1/4" = 1'-0"

UNC CARRAWAY
VILLAGE
CORE & SHELL

300 VILLAGE CENTER DR CHAPEL HILL, NC 27516

#	DESCRIPTION	DATE
1		
2		
3		
4		
5		
6		
7		
8		
9		
10		

REPRODUCED OR REDISTRIBUTED IN ANY WAY WITHOUT WRITTEN PERMISSION FROM REDLINE **RDU 25-056**

EXTERIOR SCREENING ELEVATIONS

SCALE: As indicated