




EXTERIOR FINISH SCHEDULE					
KEY	MATERIAL	MNFR.	ID	FINISH	COMMENTS
BR1	BRICK	LEE	BR08	BEAUFORT	NORMAN SIZE W/ HOLCIM "SANTÉE BLACK" TYPE S MORTAR
CS1	CASY STONE	ARRSCKRAFT	ARRSCKRAFT	CAFÉ	HOLCIM "COLUMBUS TAN" TYPE S MORTAR
MS1	FULL WIDTH MASONRY STONE	ARRSCKRAFT	SHADOW STONE	JASPER	3-PC SHADOWSTONE W/ HOLCIM "FROSTY" TYPE S MORTAR
MS2	FULL WIDTH MASONRY STONE	ARRSCKRAFT	8" RENAISSANCE	CAFÉ	HOLCIM "COLUMBUS TAN" TYPE S MORTAR
MS3	FULL WIDTH MASONRY STONE	ARRSCKRAFT	4" RENAISSANCE	CAFÉ	HOLCIM "COLUMBUS TAN" TYPE S MORTAR
MS4	FULL WIDTH MASONRY STONE	ARRSCKRAFT	12" RENAISSANCE	CAFÉ	HOLCIM "COLUMBUS TAN" TYPE S MORTAR
L	GLASS				LOW E, INSULATED
MTL1	STANDING SEAM METAL ROOF	IMETCO	SERIES 300	CHARCOAL	LAMINATED

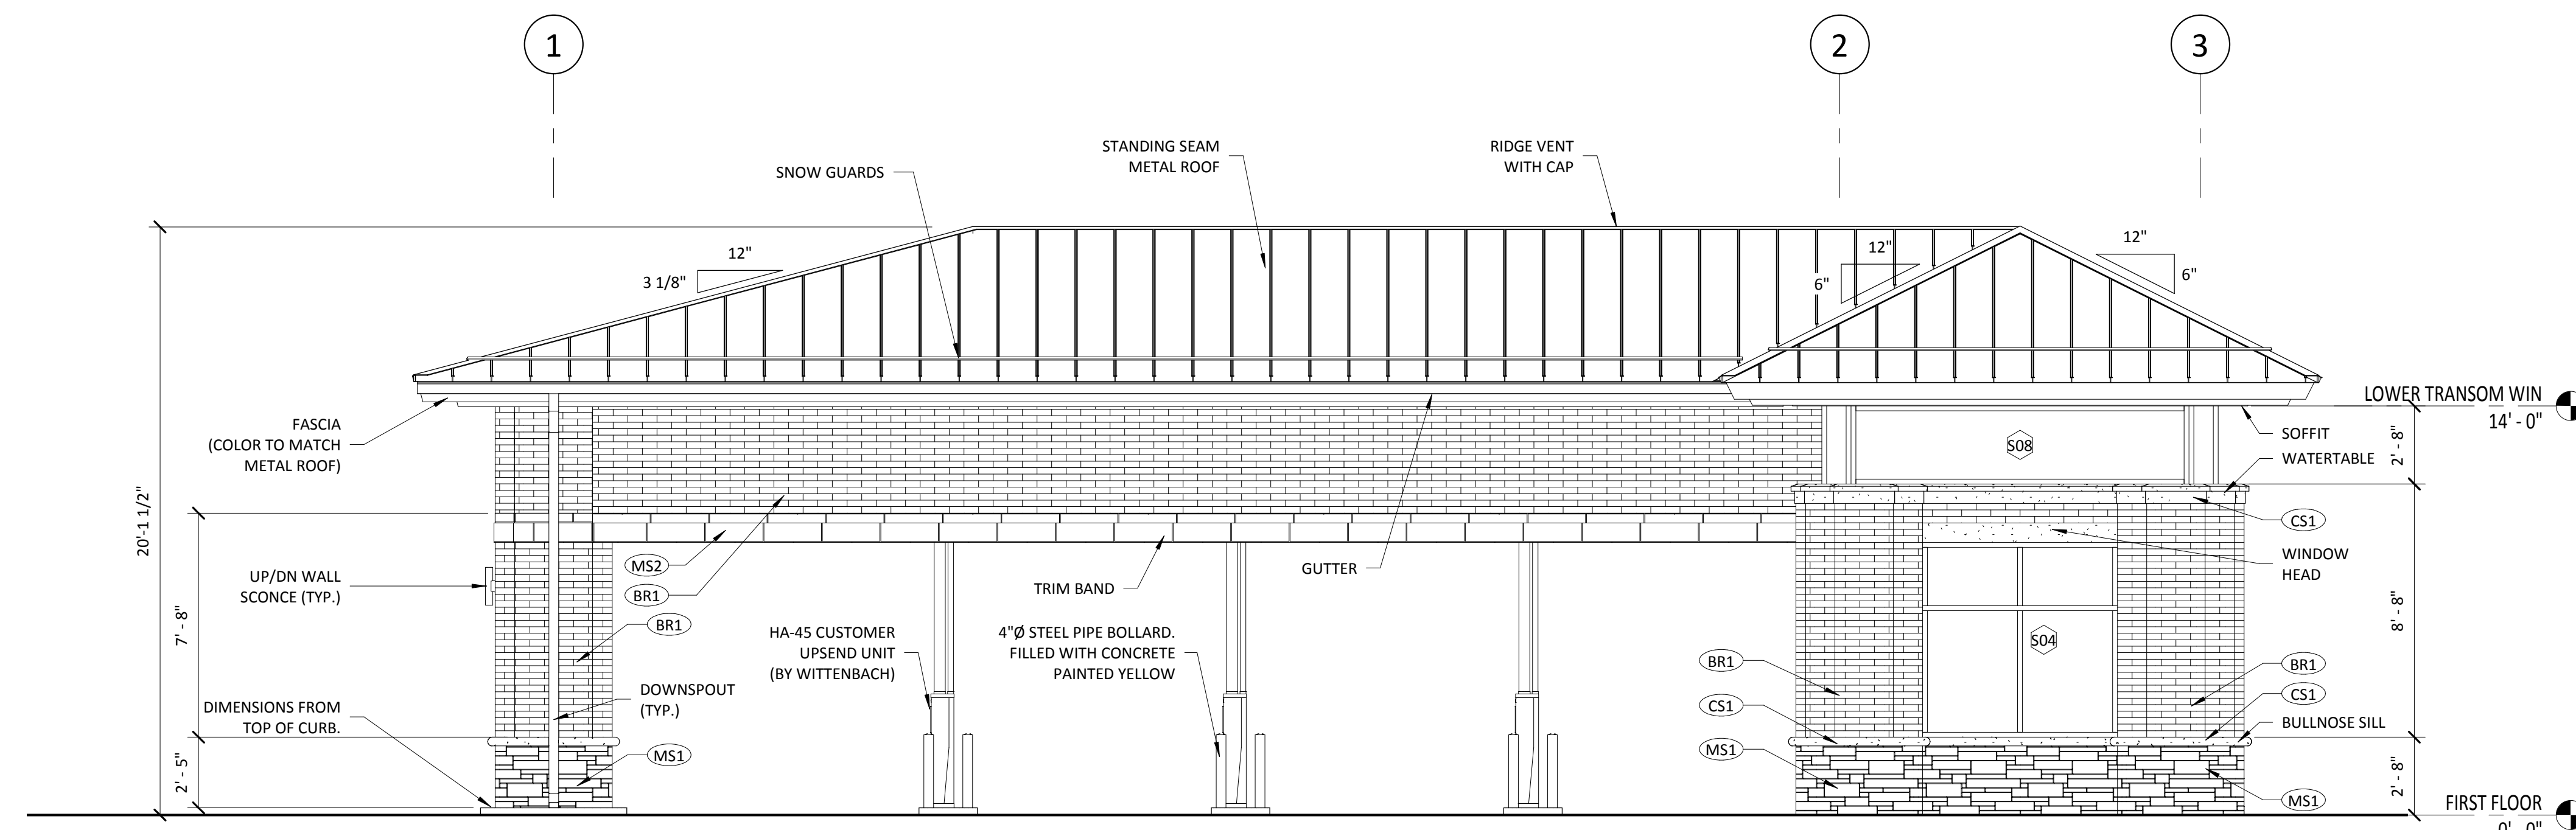


1 FRONT ELEVATION
1/4" = 1'-0"

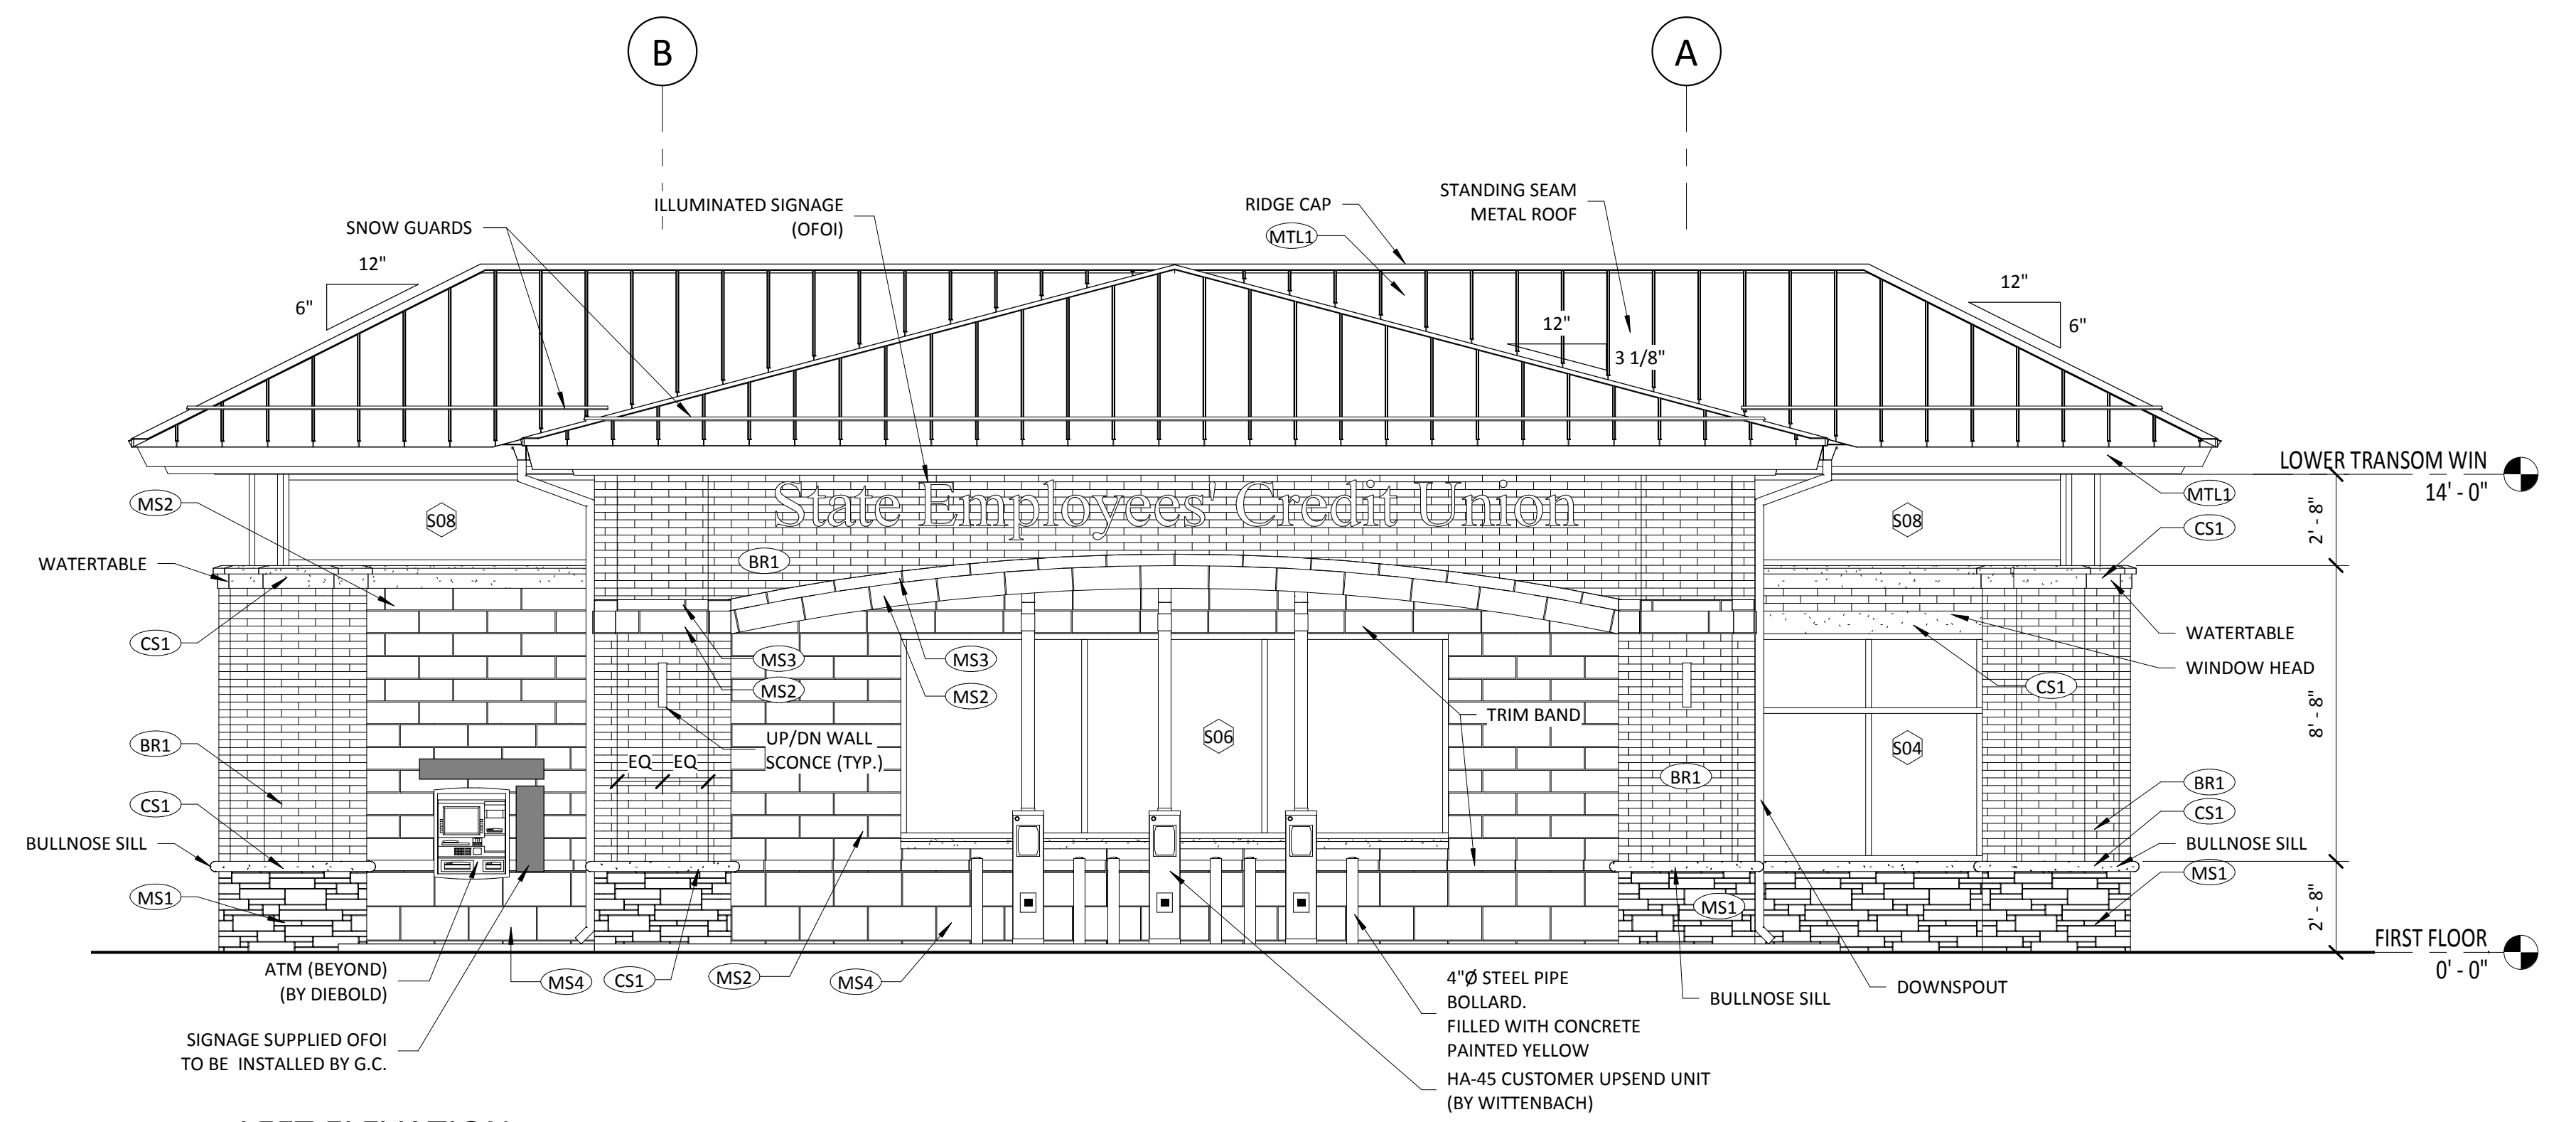

2 LEFT ELEVATION
1/4" = 1'-0"

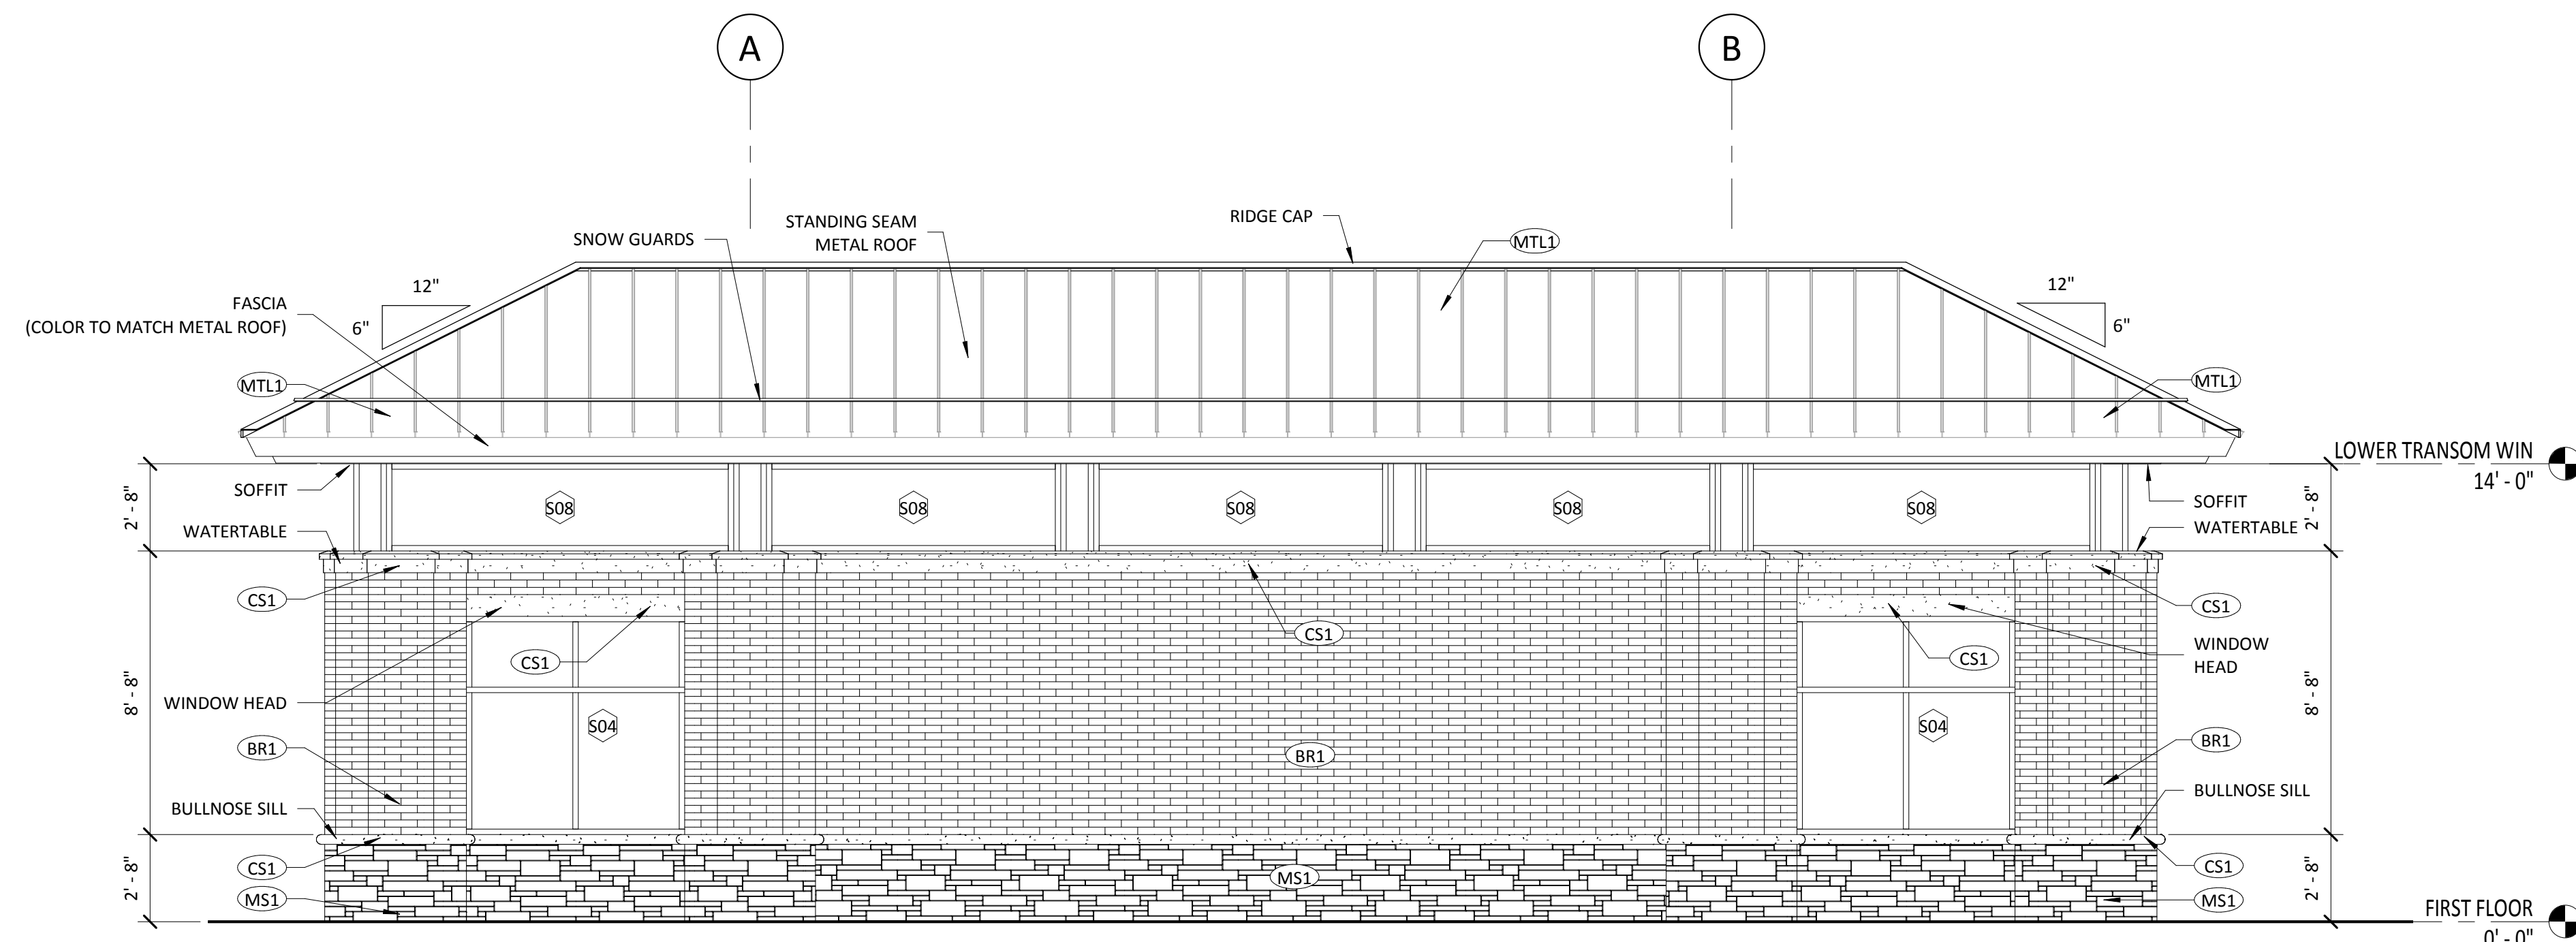

3 RIGHT ELEVATION
1/4" = 1'-0"

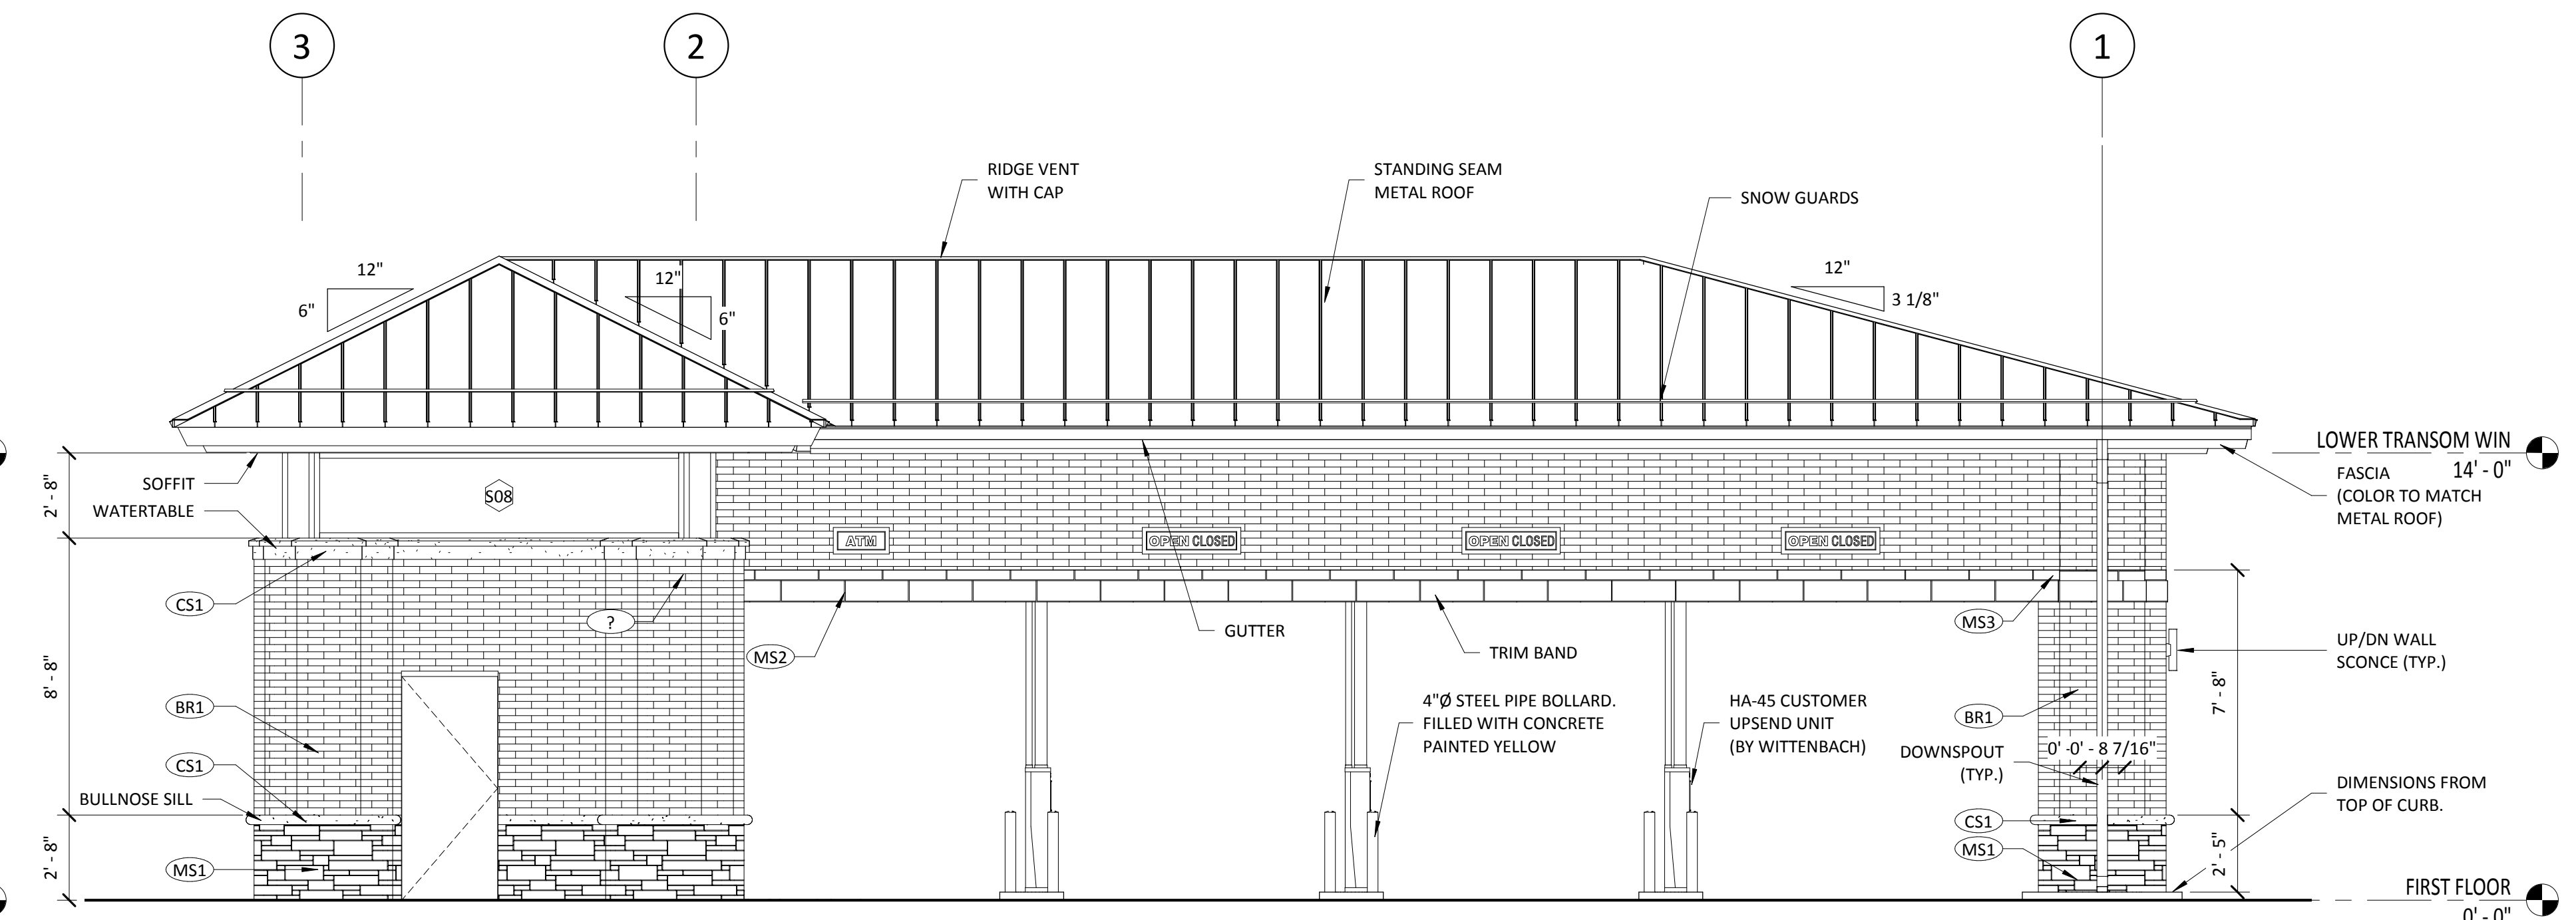

4 REAR ELEVATION
1/4" = 1'-0"

NO	REVISIONS	DATE	BY