



APPROVED CDC ELEVATION



AS - BUILT ELEVATION




NOVUS LANE ELEVATIONS HILLSTONE APARTMENTS | CHAPEL HILL, NC

KEY NOTE LEGEND

1. Window orientation has been mirrored from the original approved elevations to provide symmetry around building elements
2. Entry doors to stairs changed from opaque flush door to storefront system.
3. Stair windows sizes/type changed to match scale of adjacent windows
4. Canopy provided at upper balcony vs. recessed vestibule condition
5. Canopy added to upper balcony condition in addition to recessed vestibule



APPROVED CDC ELEVATION

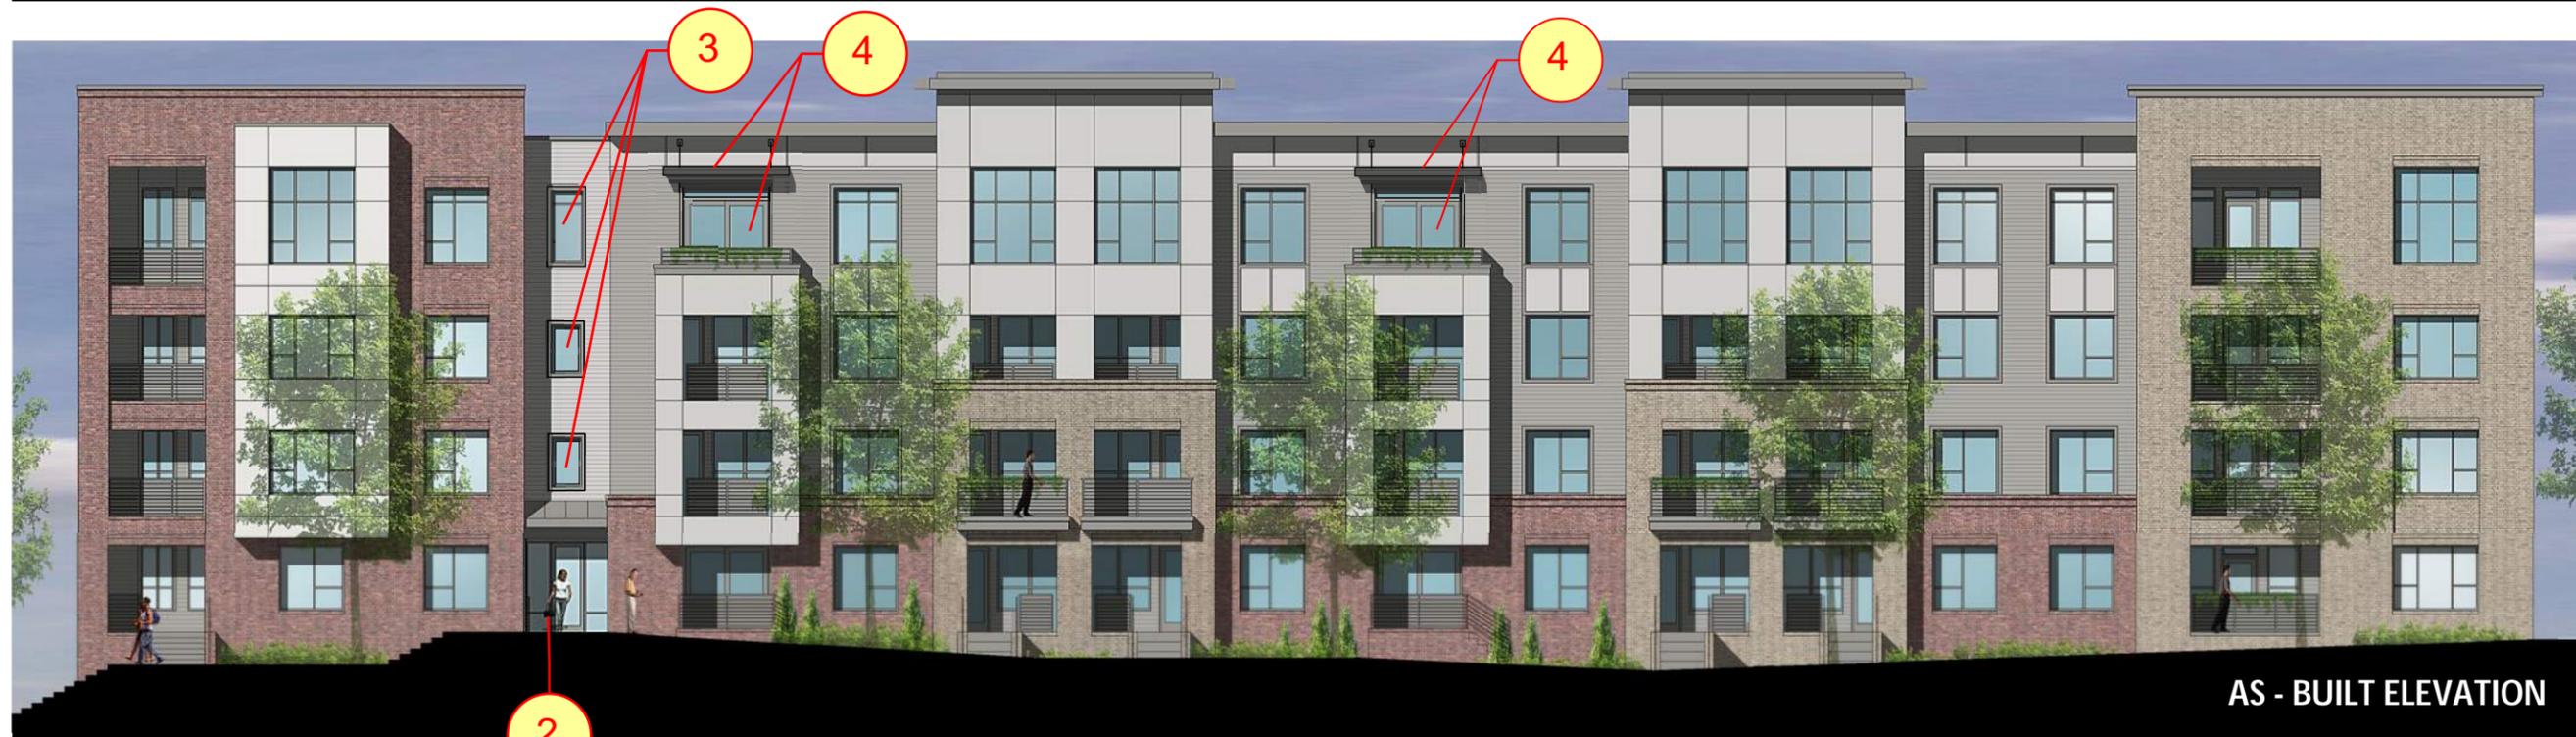

AS - BUILT ELEVATION



LEGION ROAD ELEVATIONS HILLSTONE APARTMENTS | CHAPEL HILL, NC

KEY NOTE LEGEND

1. Window orientation has been mirrored from the original approved elevations to provide symmetry around building elements
2. Entry doors to stairs changed from opaque flush door to storefront system.
3. Stair windows sizes/type changed to match scale of adjacent windows
4. Canopy provided at upper balcony vs. recessed vestibule condition
5. Canopy added to upper balcony condition in addition to recessed vestibule