




408 HILLSBOROUGH
FRANKLIN - ROSEMARY


 **BALLENTINE**
ASSOCIATES, P.A.



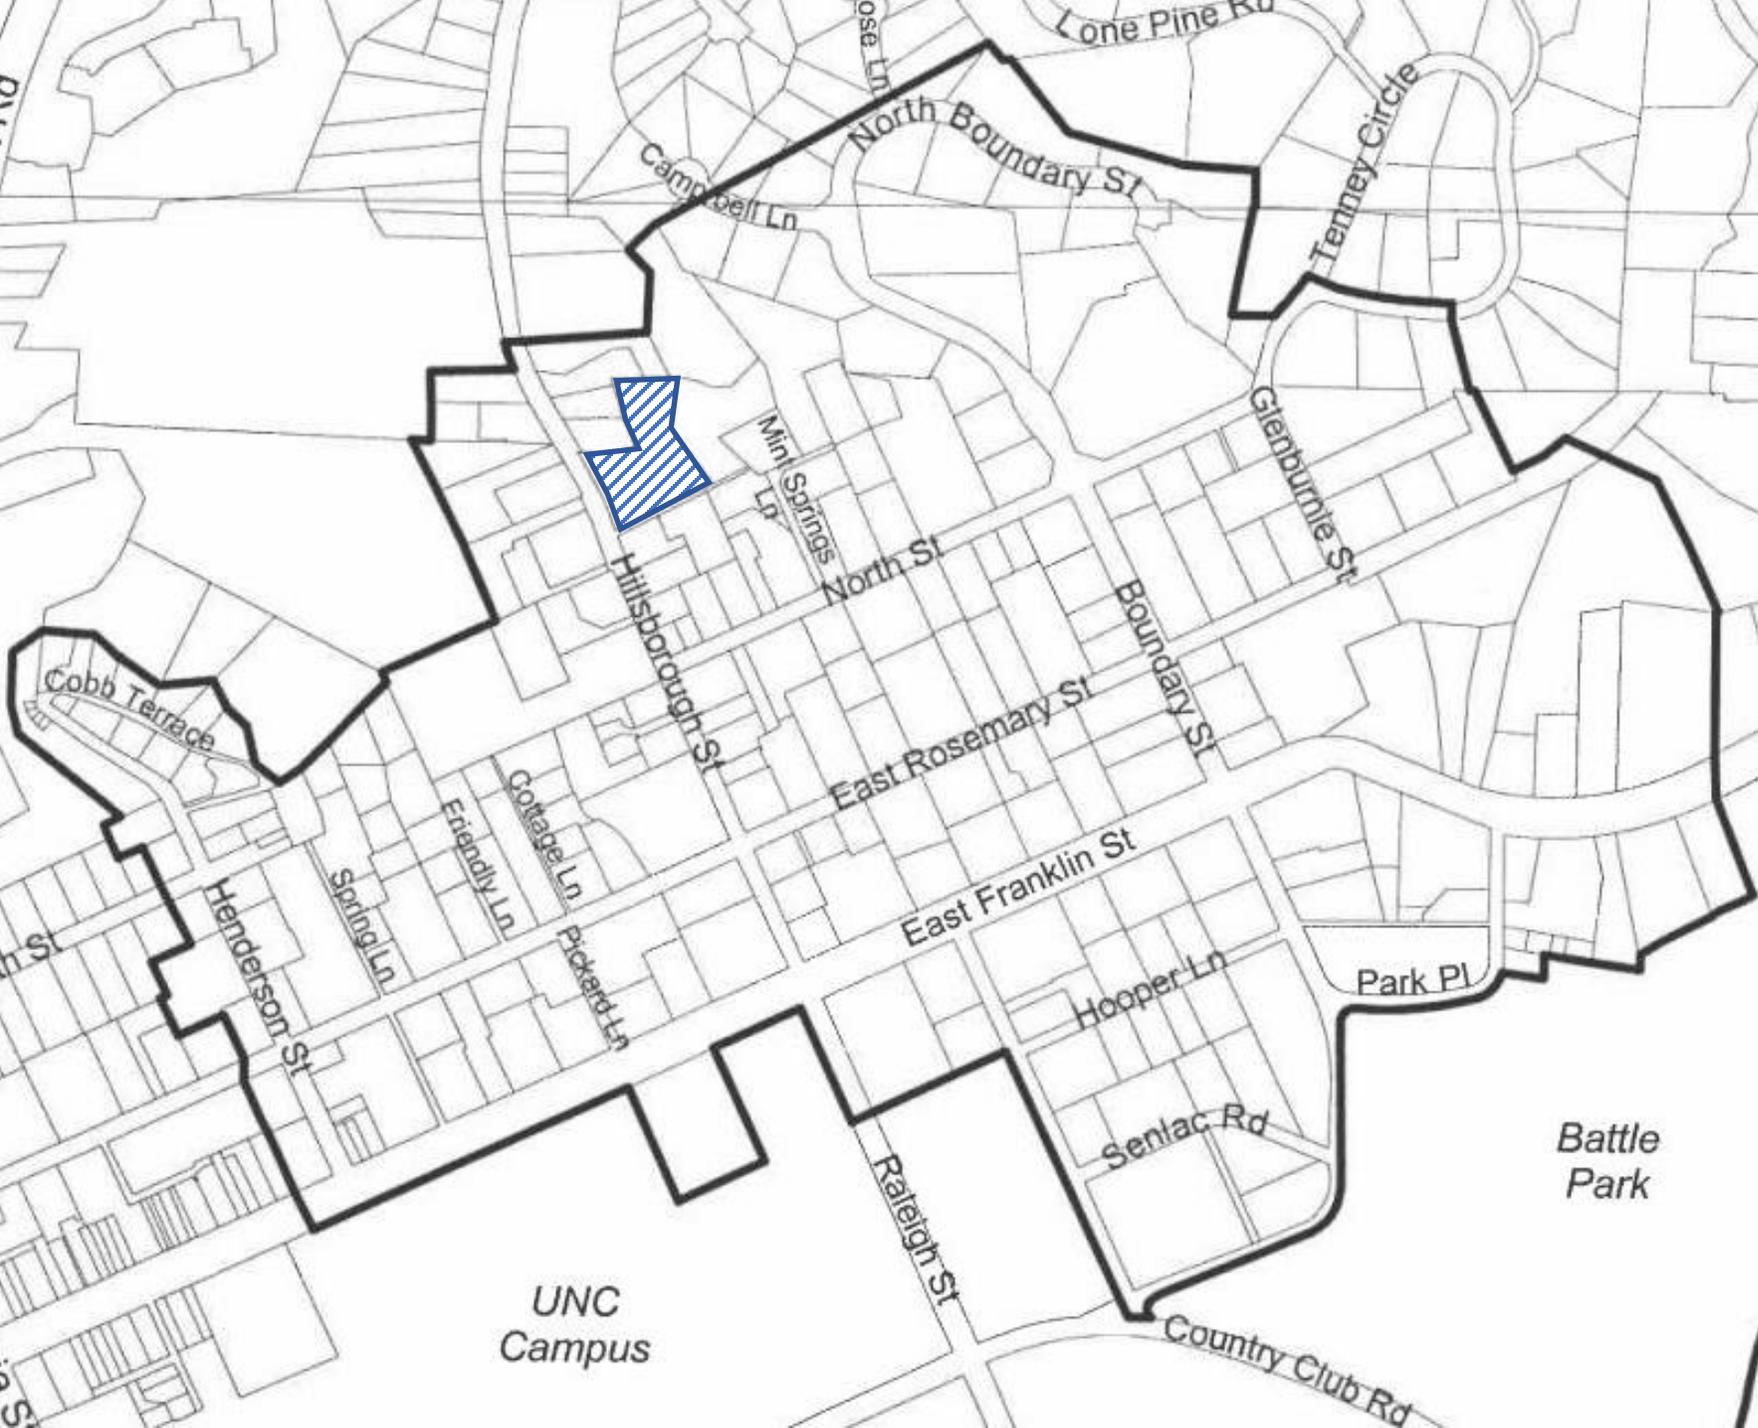

408 HILLSBOROUGH
FRANKLIN - ROSEMARY

Built in 1965, the two mid-century modern structures were included in the 1976 Franklin-Rosemary Historic District.

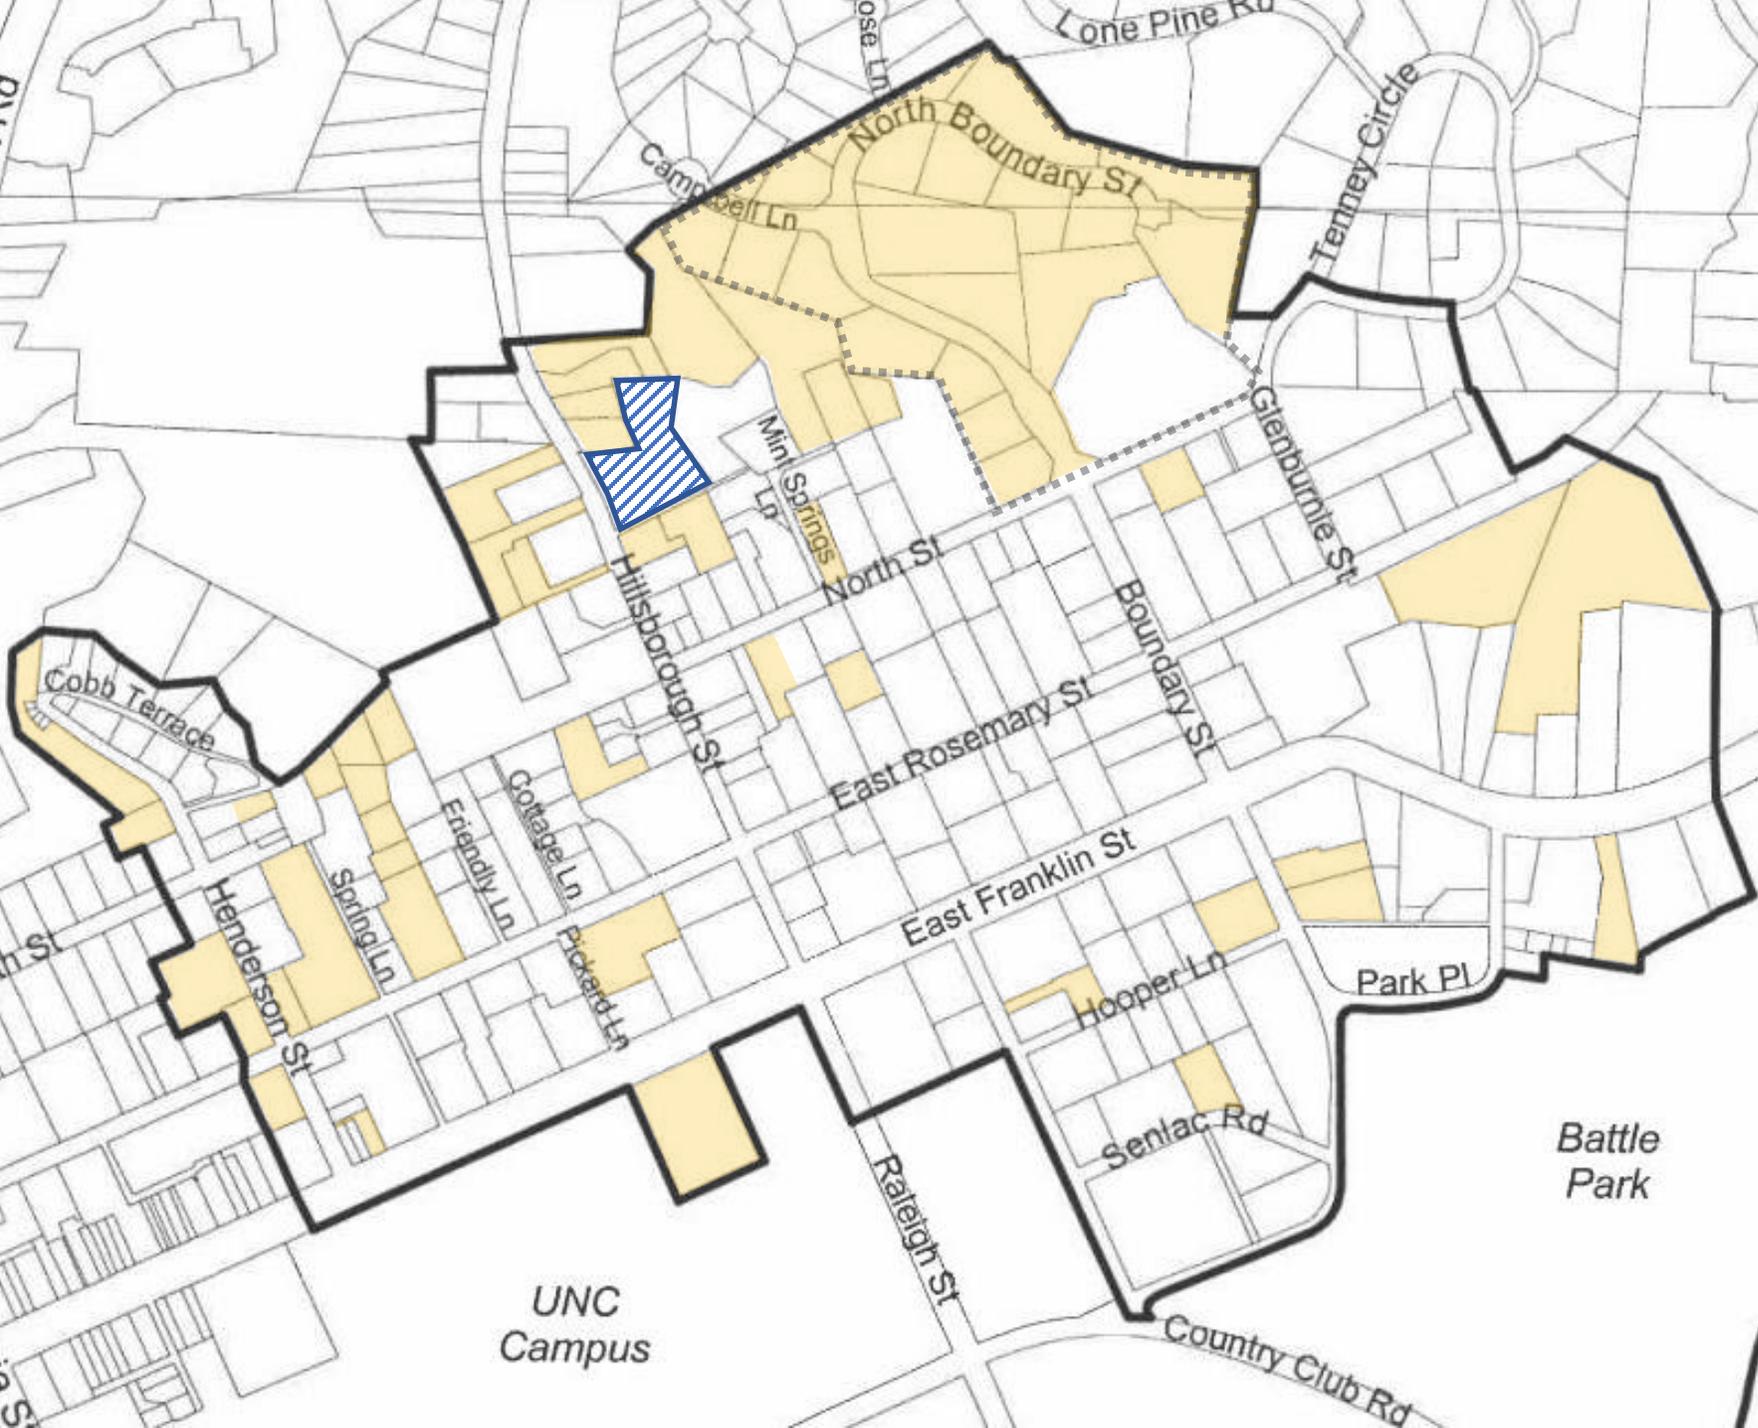

Franklin-Rosemary
Historic District
structures constructed
after 1965

We are committed to preserving
the character of the site.



EXISTING CONDITIONS



 **BALLENTINE
ASSOCIATES, P.A.**






408

SIGNIFICANT TREES

What we are doing to maintain the character of the mid-century modern buildings and to ensure their viability to be preserved in the future.



WEST ELEVATION (STREET)

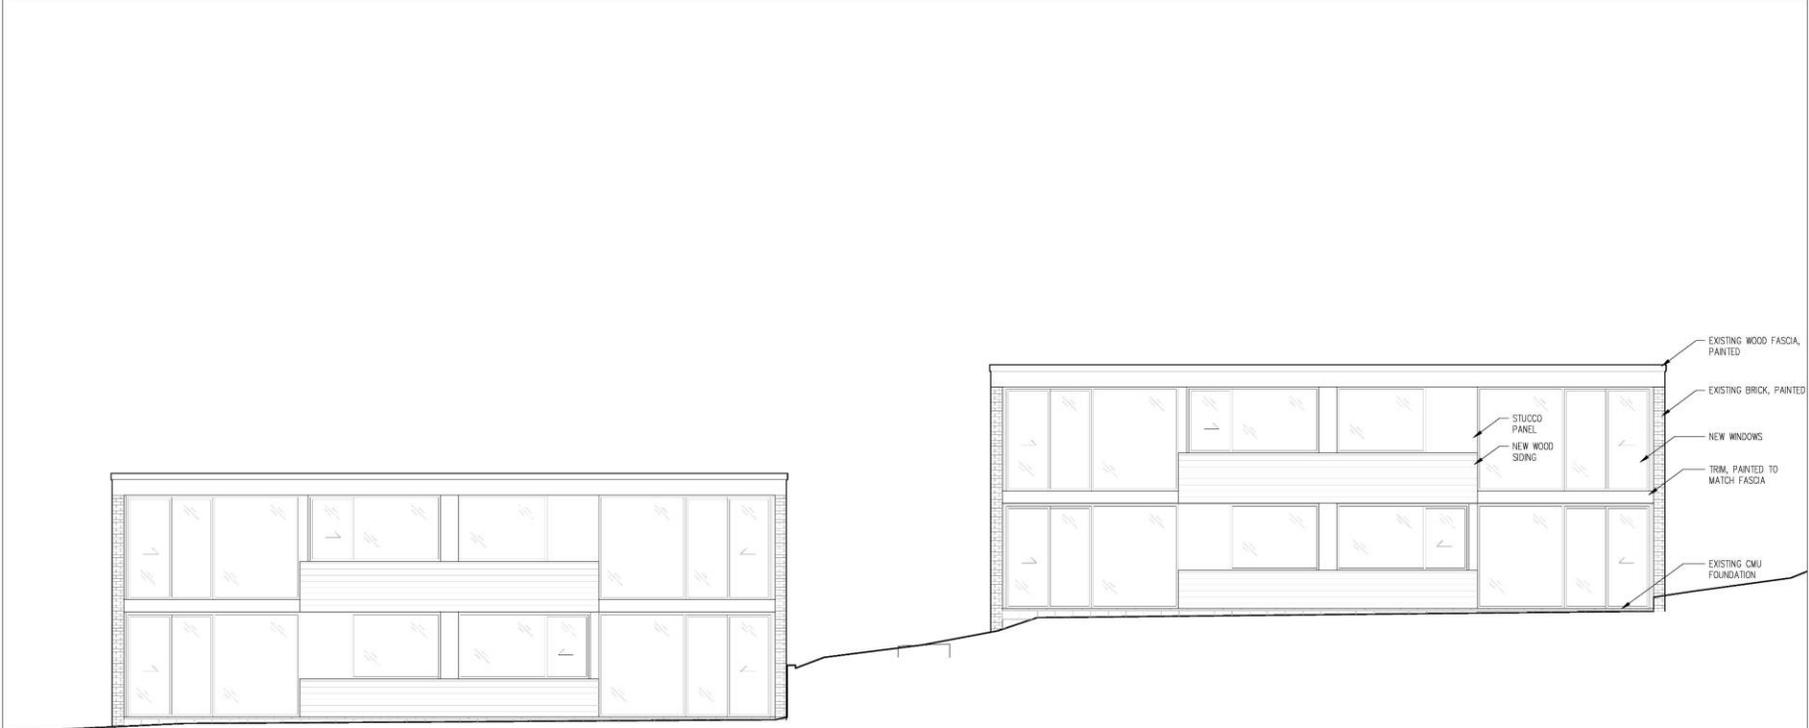

408 HILLSBOROUGH | WEST ELEVATION
Scale: 1/4" = 1'-0"





WEST ELEVATION (STREET)

THANK YOU.