


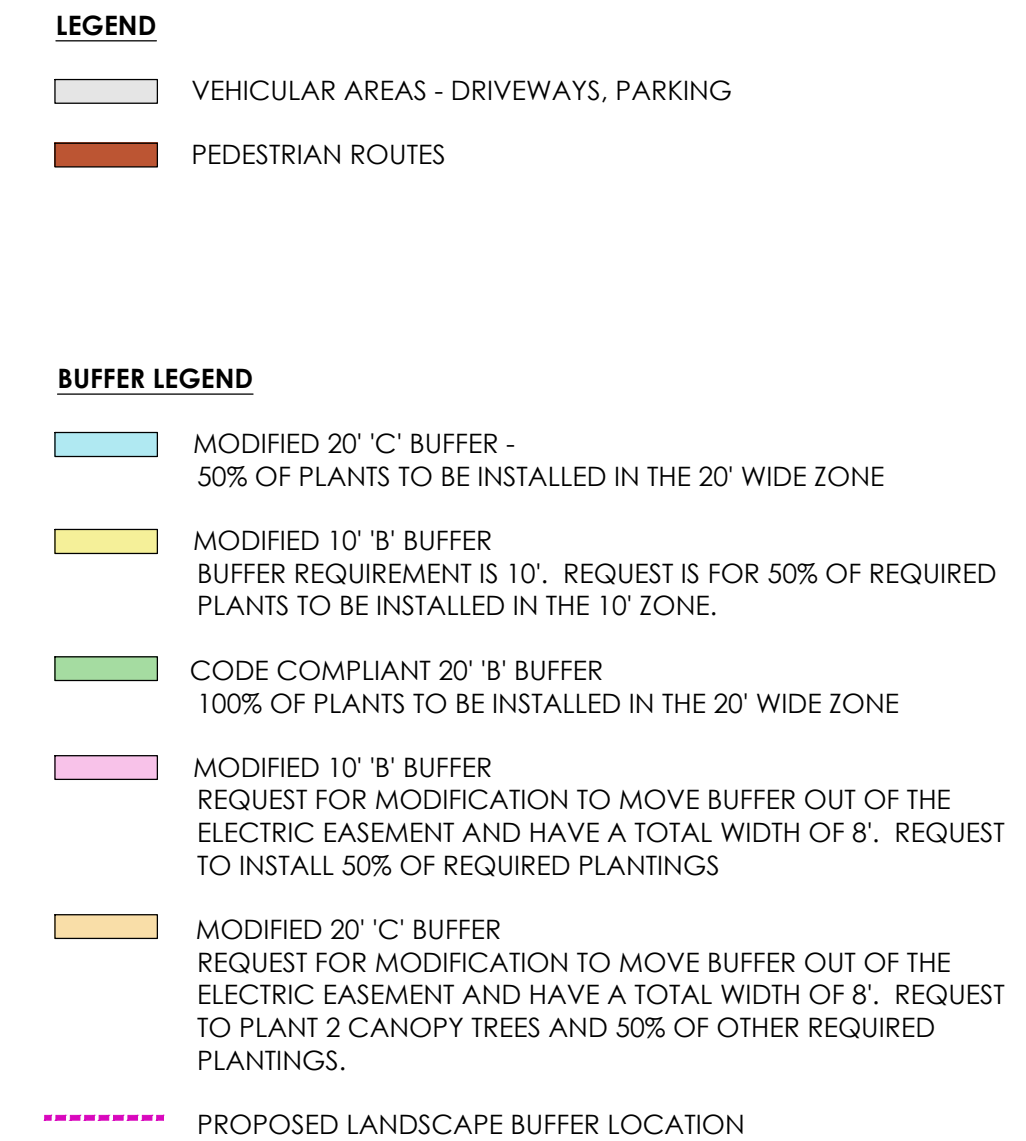

4	FINAL RESPONSE TOWN REVIEW	WR	1-19-2026
3	RESPONSE TO TOWN REVIEW	WR	12-16-2025
2	RESPONSE TO TOWN REVIEW	WR	10-20-2025
1	RESPONSE TO TOCH COMMENTS	JTH	08-21-2025
NO.	REVISIONS	BY	DATE

PRELIMINARY
NOT FOR
CONSTRUCTION




2510 Meridian Parkway • Suite 100
Durham, NC 27713 • 919.682.0368
www.thomasandhutton.com

DISTRICT SPECIFIC SITE LAYOUT
PLAN

LIGHTBRIDGE PROJECT

PROJECT LOCATION:
1165 WEAVER DAIRY ROAD
CHAPEL HILL, NC 27514

CLIENT/OWNER:
COMPROP LLC
727 EASTOWNE DRIVE
Suite 300D
CHAPEL HILL, NC 27514

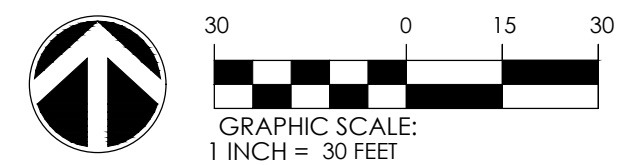

DATUM: HORIZ.: NAD83 VERT.: NAVD88

JOB NO:	31857.0000
DATE:	5/01/25
DRAWN:	JTH
DESIGNED:	
REVIEWED:	
APPROVED:	
SCALE:	1" = 30'

C1.2