



# BARBEE CHAPEL ROAD | KEY PLAN

CHAPEL HILL, NORTH CAROLINA | SCALE: 1" = 100'



Copyright (c) by Ci Design, Inc. / All Rights Reserved

**Toll Brothers**  
APARTMENT LIVING



Copyright (c) by Ci Design, Inc. / All Rights Reserved

# BARBEE CHAPEL ROAD | MASSING STUDY

CHAPEL HILL, NORTH CAROLINA | VIEW A

*Toll Brothers*  
APARTMENT LIVING



Copyright (c) by Ci Design, Inc. / All Rights Reserved

BARBEE CHAPEL ROAD | MASSING STUDY  
CHAPEL HILL, NORTH CAROLINA | VIEW B

**Toll Brothers**  
APARTMENT LIVING



Copyright (c) by Ci Design, Inc. / All Rights Reserved

BARBEE CHAPEL ROAD | MASSING STUDY  
CHAPEL HILL, NORTH CAROLINA | VIEW C

*Toll Brothers*  
APARTMENT LIVING




Copyright (c) by Ci Design, Inc. / All Rights Reserved

BARBEE CHAPEL ROAD | MASSING STUDY  
CHAPEL HILL, NORTH CAROLINA | VIEW D

*Toll Brothers*  
APARTMENT LIVING

LEGEND

- EX TOWN BIKE, PED, AND/OR GREENWAY
- BIKE/PED CONNECTION TO FUTURE HILLMONT DEVELOPMENT
- BARBEE CHAPEL APTS. PROPERTY LINE
- BUS STOP
- PROPOSED CONNECTIVITY

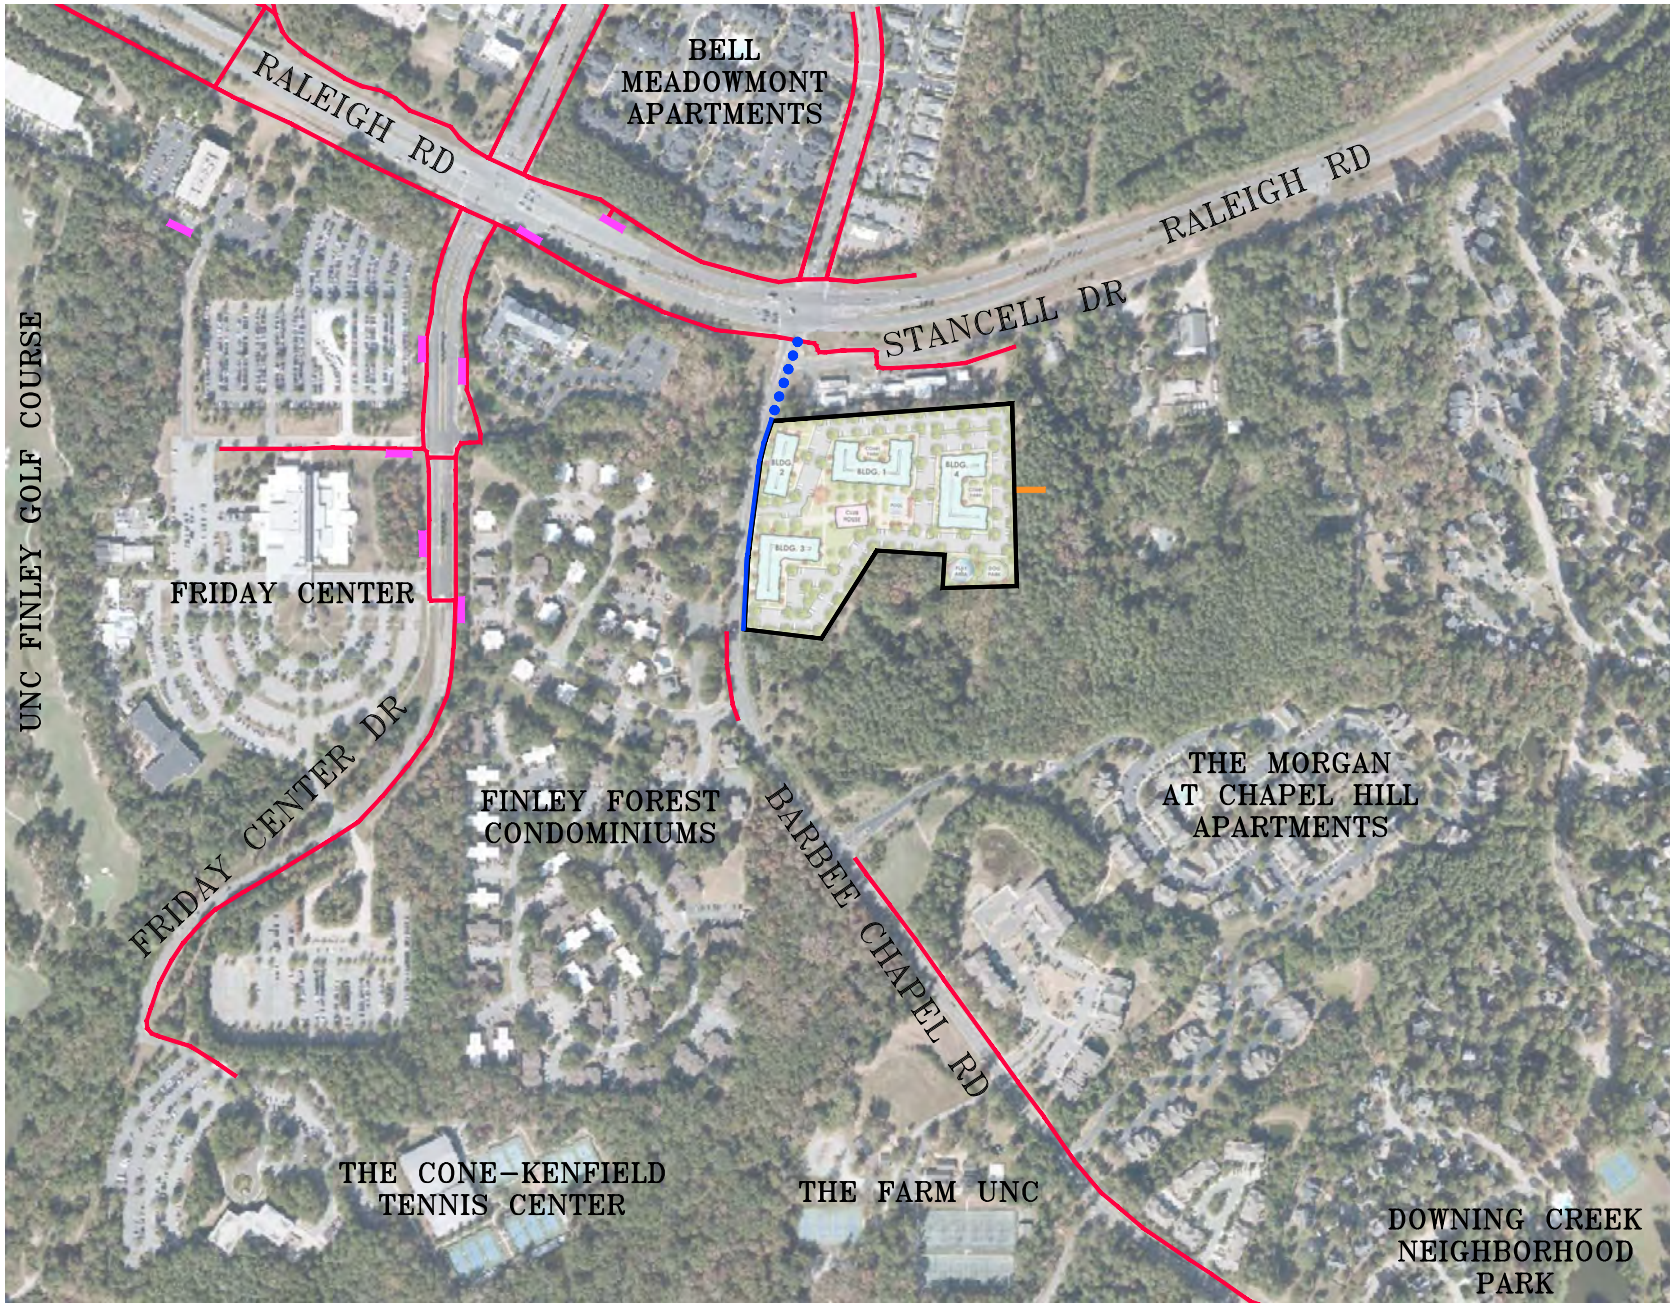

**PLAN INFORMATION**  
 PROJECT NO. TLA22001  
 FILENAME TLA22001-E1  
 CHECKED BY SIC  
 DRAWN BY WHM  
 SCALE 1"=600'  
 DATE 05.13.2022

**BARBEE CHAPEL APARTMENTS**  
 BICYCLE/PEDESTRIAN EXHIBIT  
 CHAPEL HILL, NORTH CAROLINA

The John R. McAdams Company, Inc.  
 2905 Meridian Parkway  
 Durham, NC 27713  
 phone 919.361.5000  
 fax 919.361.2269  
 license number: C-0293, C-187  
 www.mcadamsco.com



C:\Projects\TLA\TLA22001\04-Production\Engineering\Exhibits\Bike Ped Exhibit\TLA22001-E1.dwg, 5/13/2022 11:50:33 AM, Whit McCuiston