

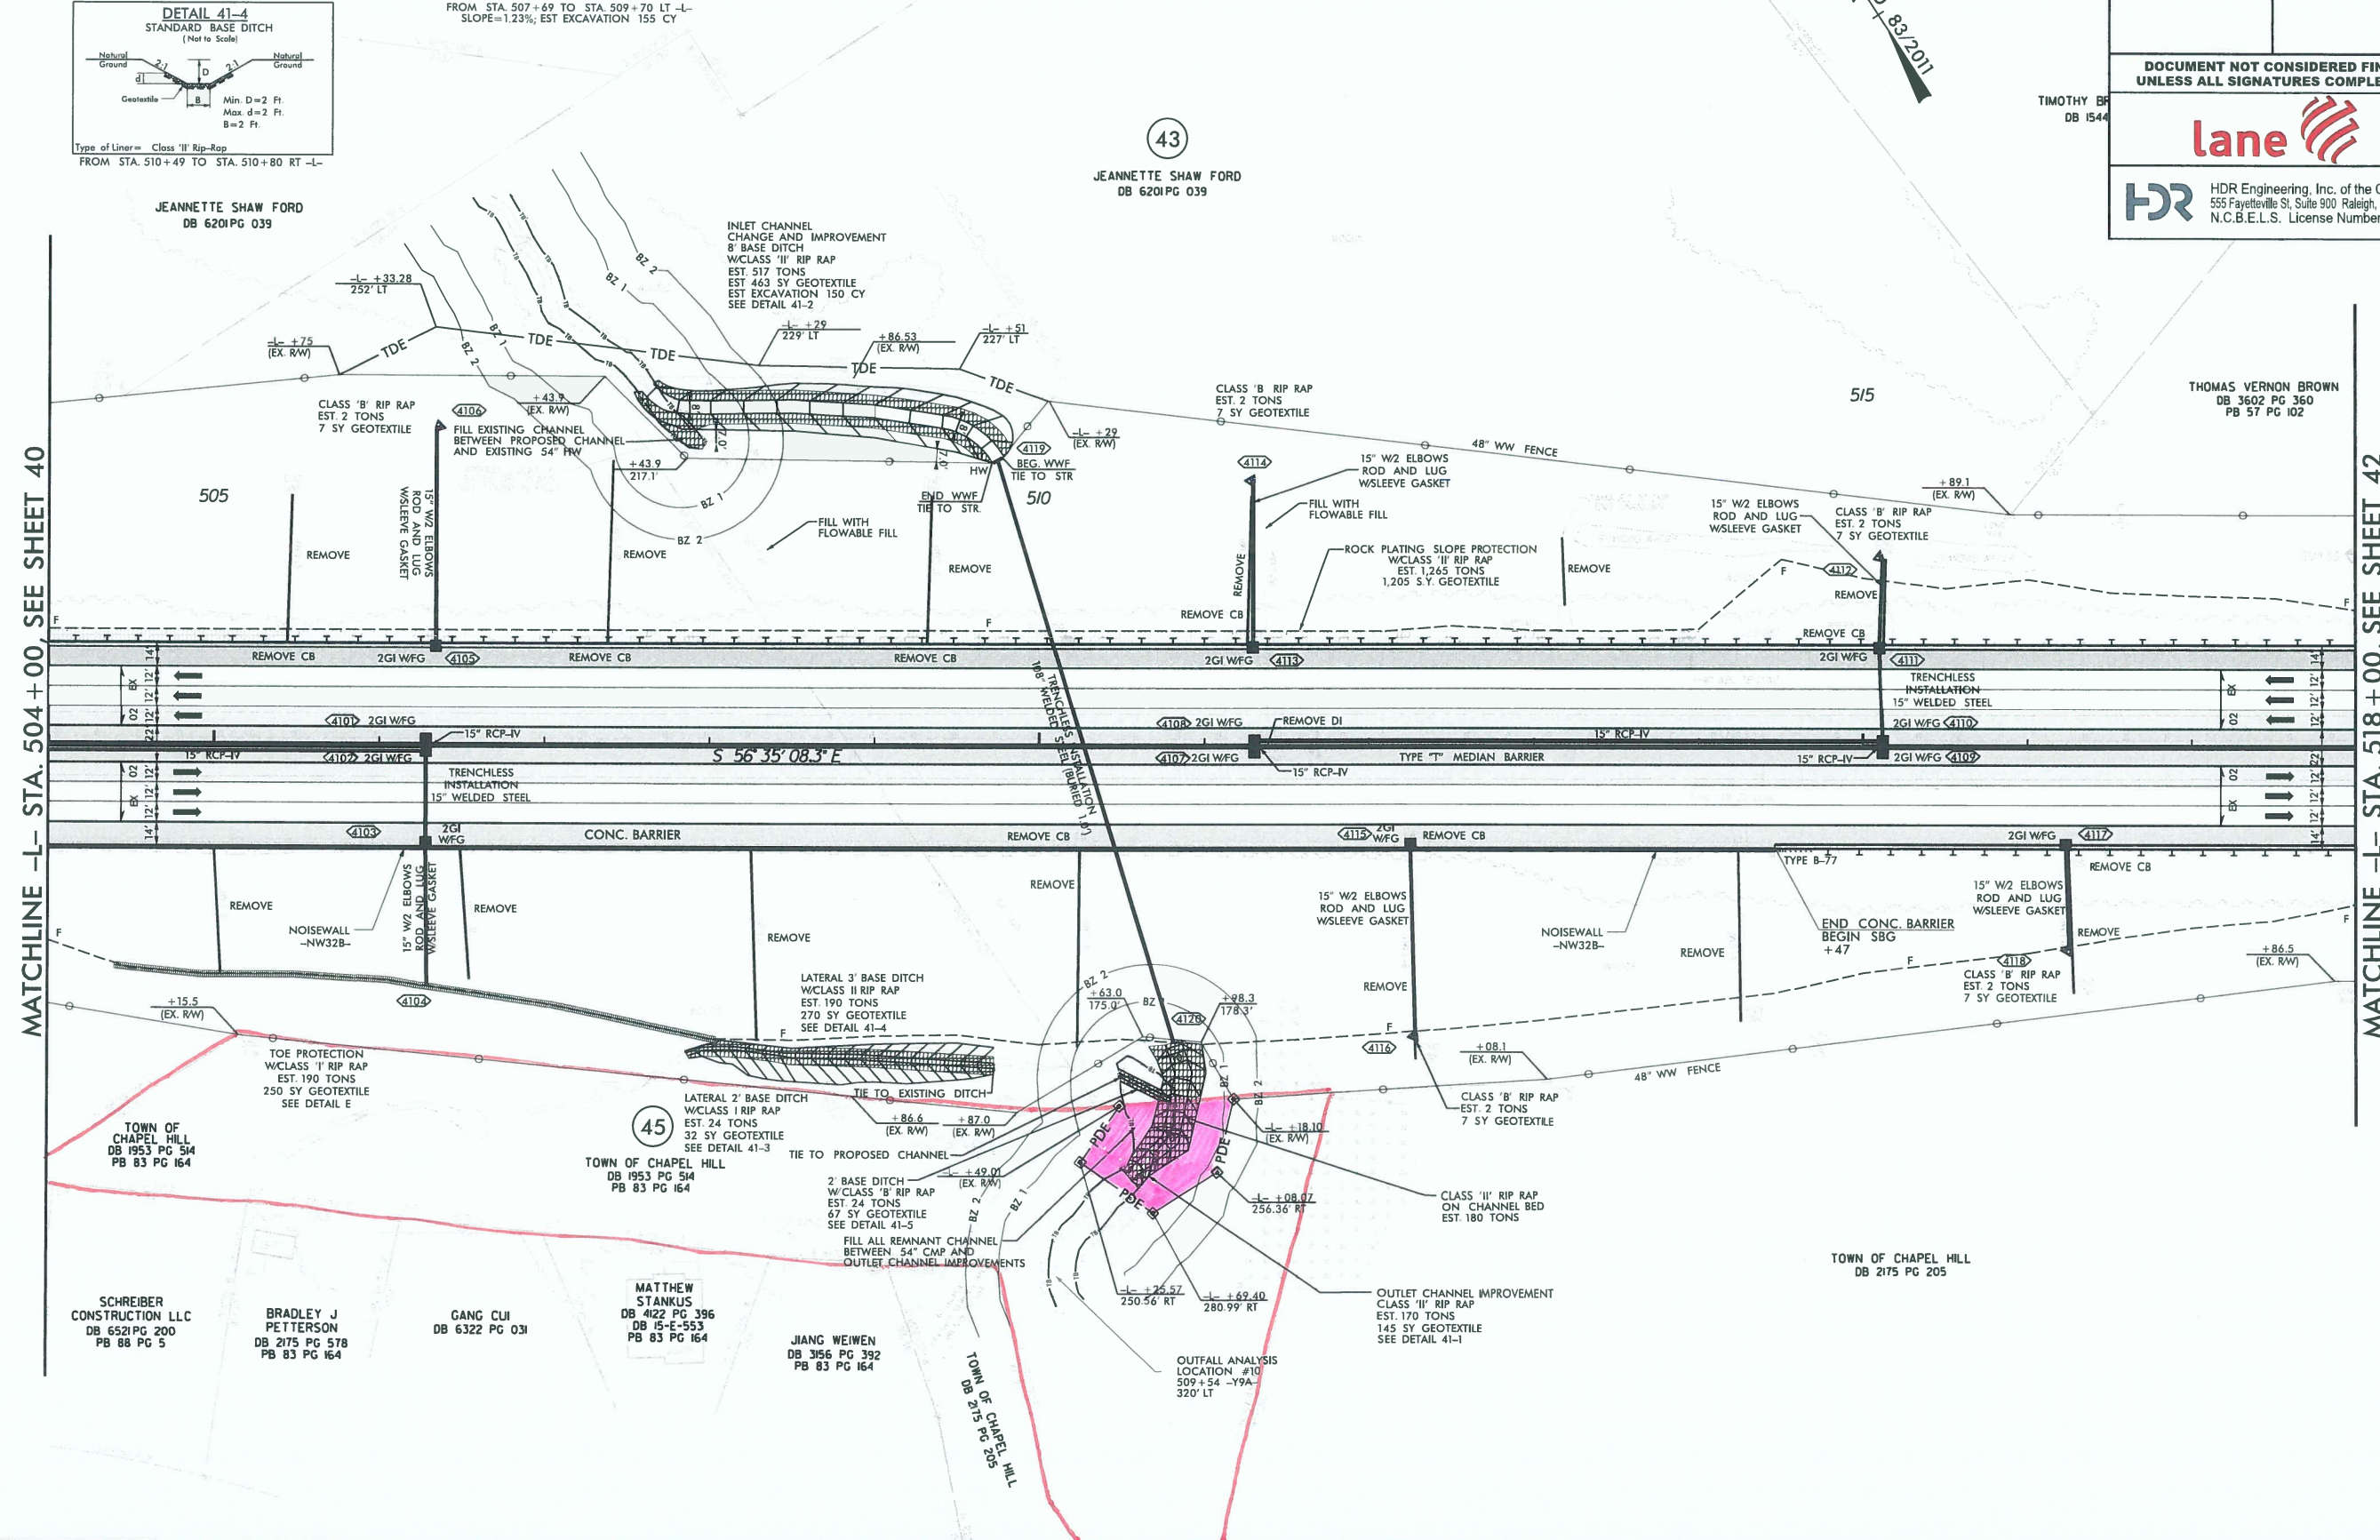
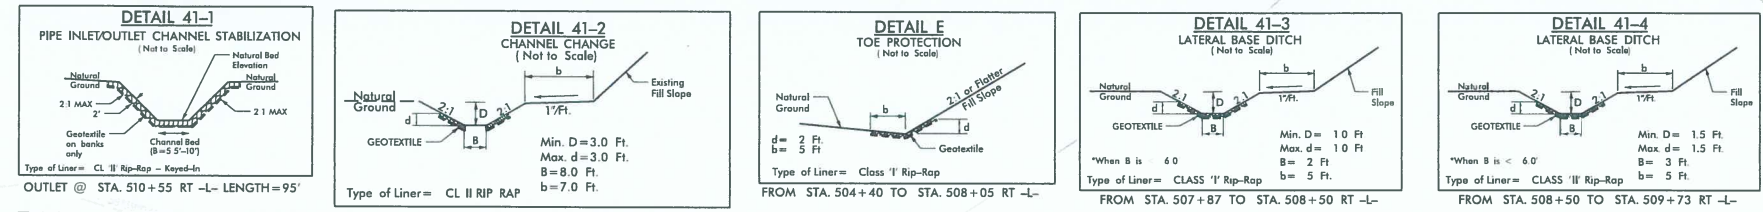


PERMANENT DRAINAGE EASEMENT 0.094 AC.

PROJECT REFERENCE NO. I-3306A / W-5707C	SHEET NO. 41
RW SHEET NO.	
ROADWAY DESIGN ENGINEER	HYDRAULICS ENGINEER
DOCUMENT NOT CONSIDERED FINAL UNLESS ALL SIGNATURES COMPLETED	
	
 HDR Engineering, Inc. of the Carolinas 555 Fayetteville St, Suite 900 Raleigh, N.C. 27601 N.C.B.E.L.S. License Number: F-0116	



MATCHLINE -L- STA. 504 + 00 SEE SHEET 40

MATCHLINE -L- STA. 518 + 00, SEE SHEET 42

PLOT DRIVER: NCDOT...
 USER: ANTHONYS
 FILE: ...\I-3306A_RDY_PSH41.dgn
 DATE: 7/1/2022
 TIME: 9:28:48 AM

- SCHREIBER CONSTRUCTION LLC DB 6521 PG 200 PB 88 PG 5
- BRADLEY J PETERSON DB 2175 PG 578 PB 83 PG 164
- GANG CUI DB 6322 PG 031
- MATTHEW STANKUS DB 4122 PG 396 DB 15-E-553 PB 83 PG 164
- JIANG WEIWEI DB 3156 PG 392 PB 83 PG 164
- TOWN OF CHAPEL HILL DB 1953 PG 514 PB 83 PG 164
- TOWN OF CHAPEL HILL DB 2175 PG 205
- TOWN OF CHAPEL HILL DB 3602 PG 360 PB 57 PG 102
- JEANNETTE SHAW FORD DB 6201 PG 039
- THOMAS VERNON BROWN DB 3602 PG 360 PB 57 PG 102